


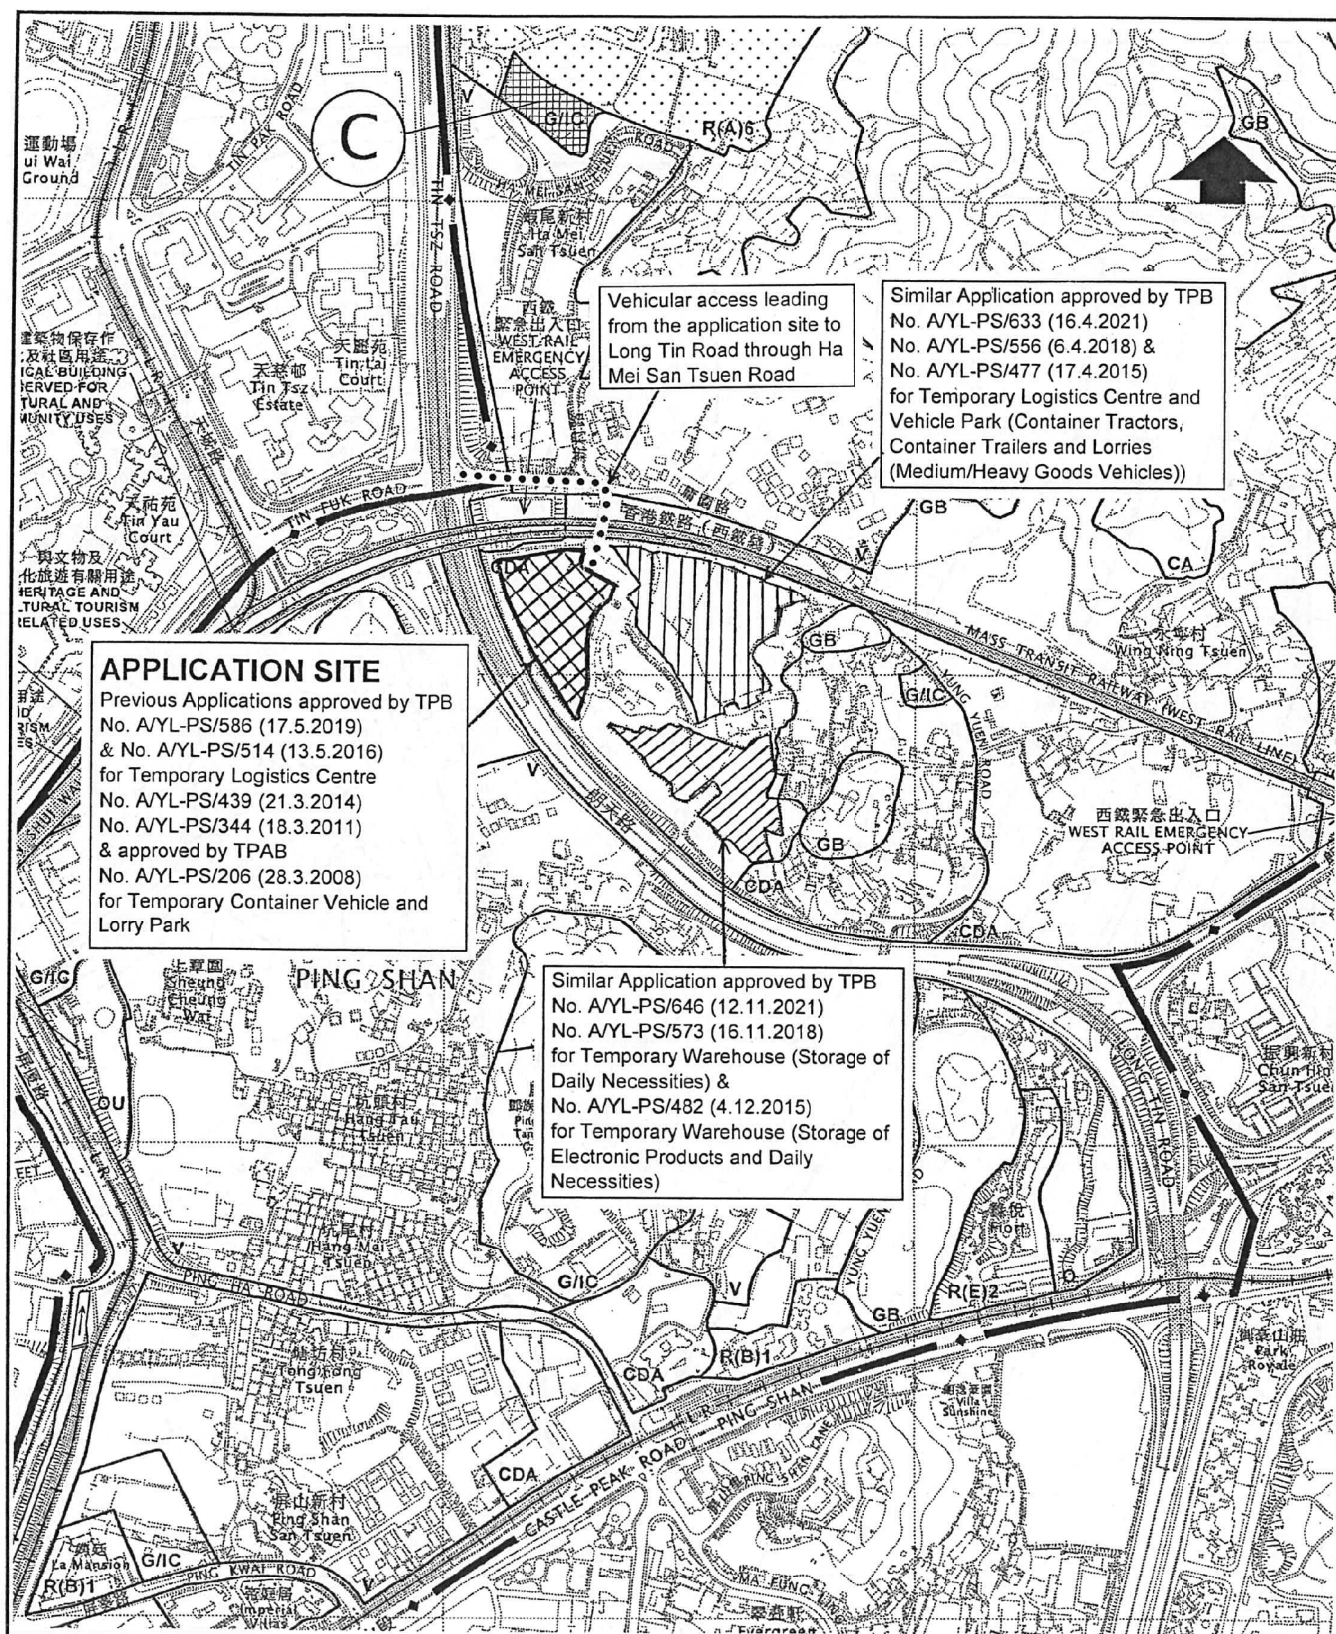

Location Plan

Plan Based on
Ping Shan Outline Zoning Plan
No. S/YL-PS/19
exhibited on 7.5.2021


Application for Planning Permission
for a Temporary Logistics Centre,
Various Lots in D.D. 122,
Ping Shan, Yuen Long

0 200 400 METRES

Plan 1

PlanArch Consultants Ltd.

Revision: Date: 14.2.2022

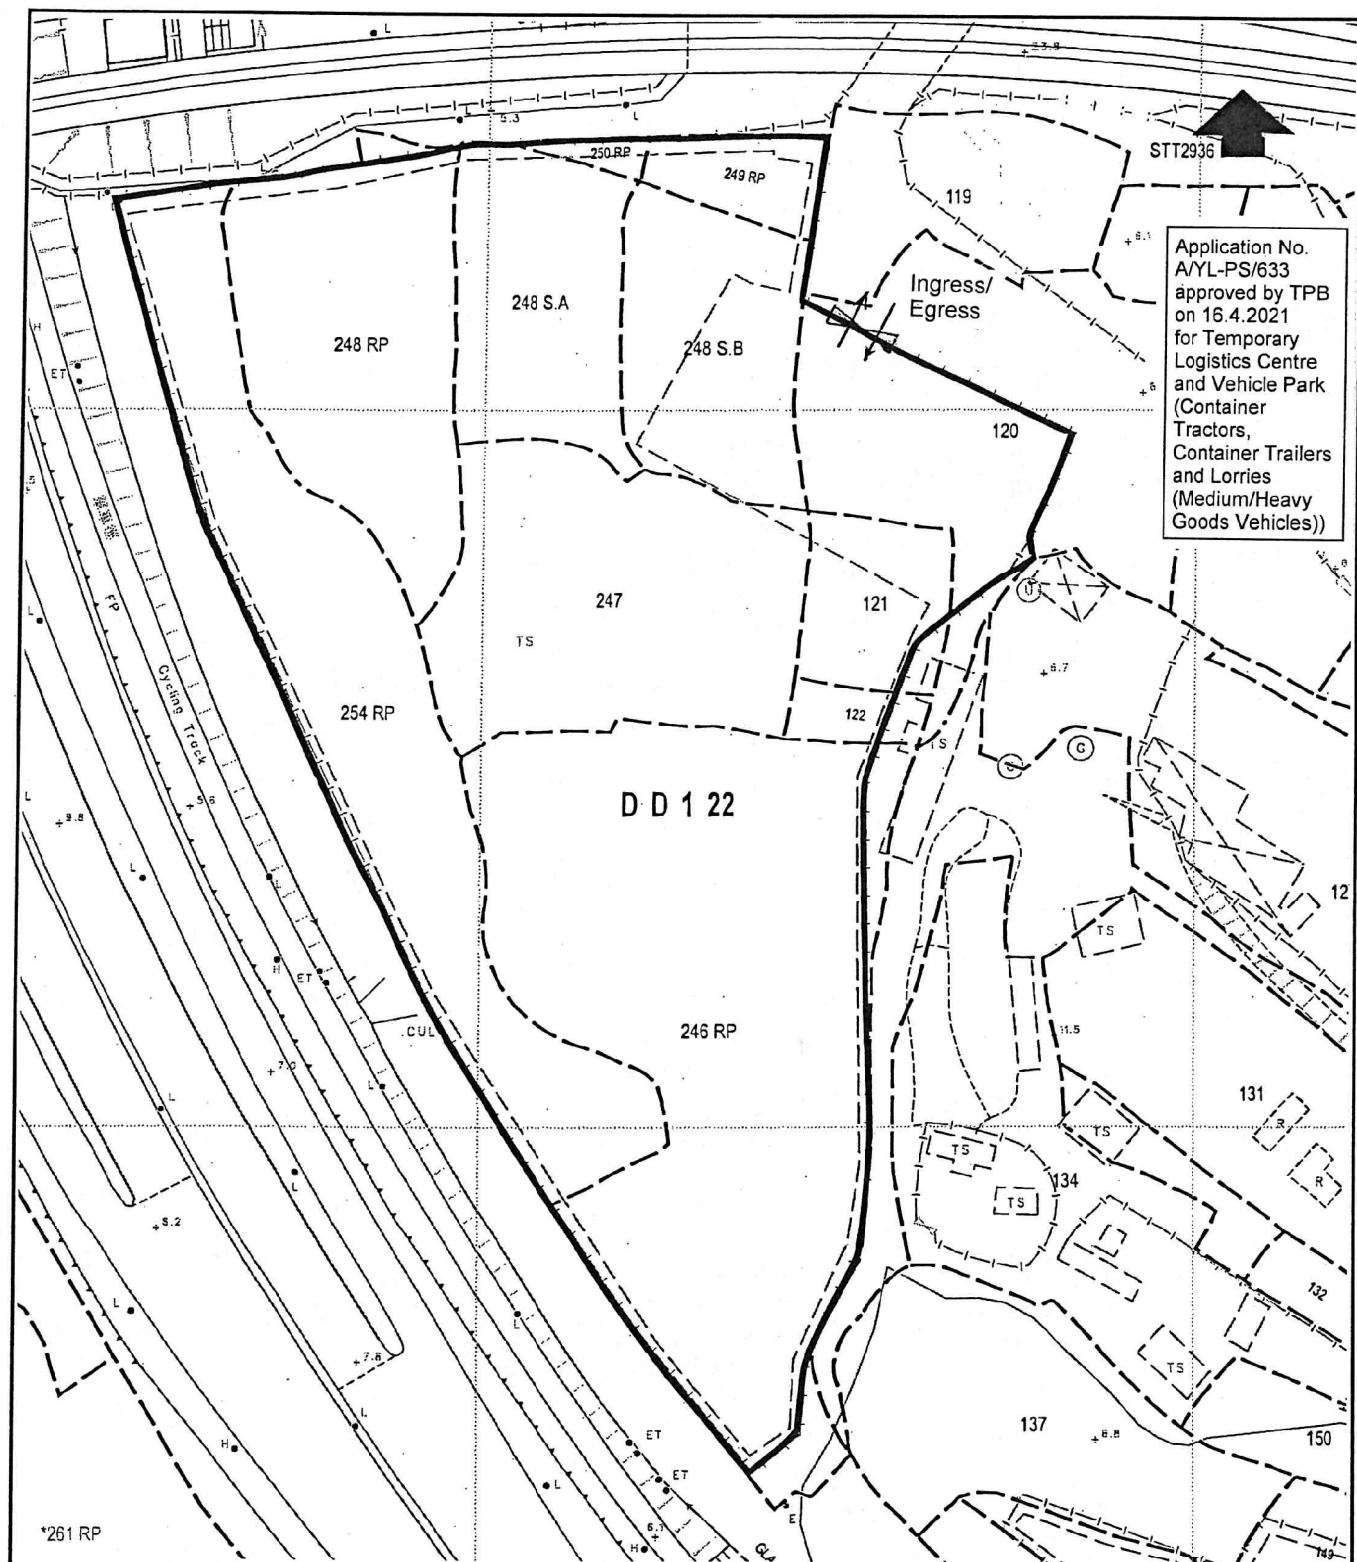

Legend

The Application Site

Base Plan Extracted from
Lot Index Plan

No. ags_S00000089241_0001

Reference No. 6-NW-8B

Prepared by the District Survey
Land Information Centre on
11.2.2022

Site Plan

Application for Planning Permission
for a Temporary Logistics Centre,
Various Lots in D.D. 122,
Ping Shan, Yuen Long


0 10 20 30 40 50 METRES


Plan 2

PlanArch Consultants Ltd.

Revision:

Date: 14.2.2022

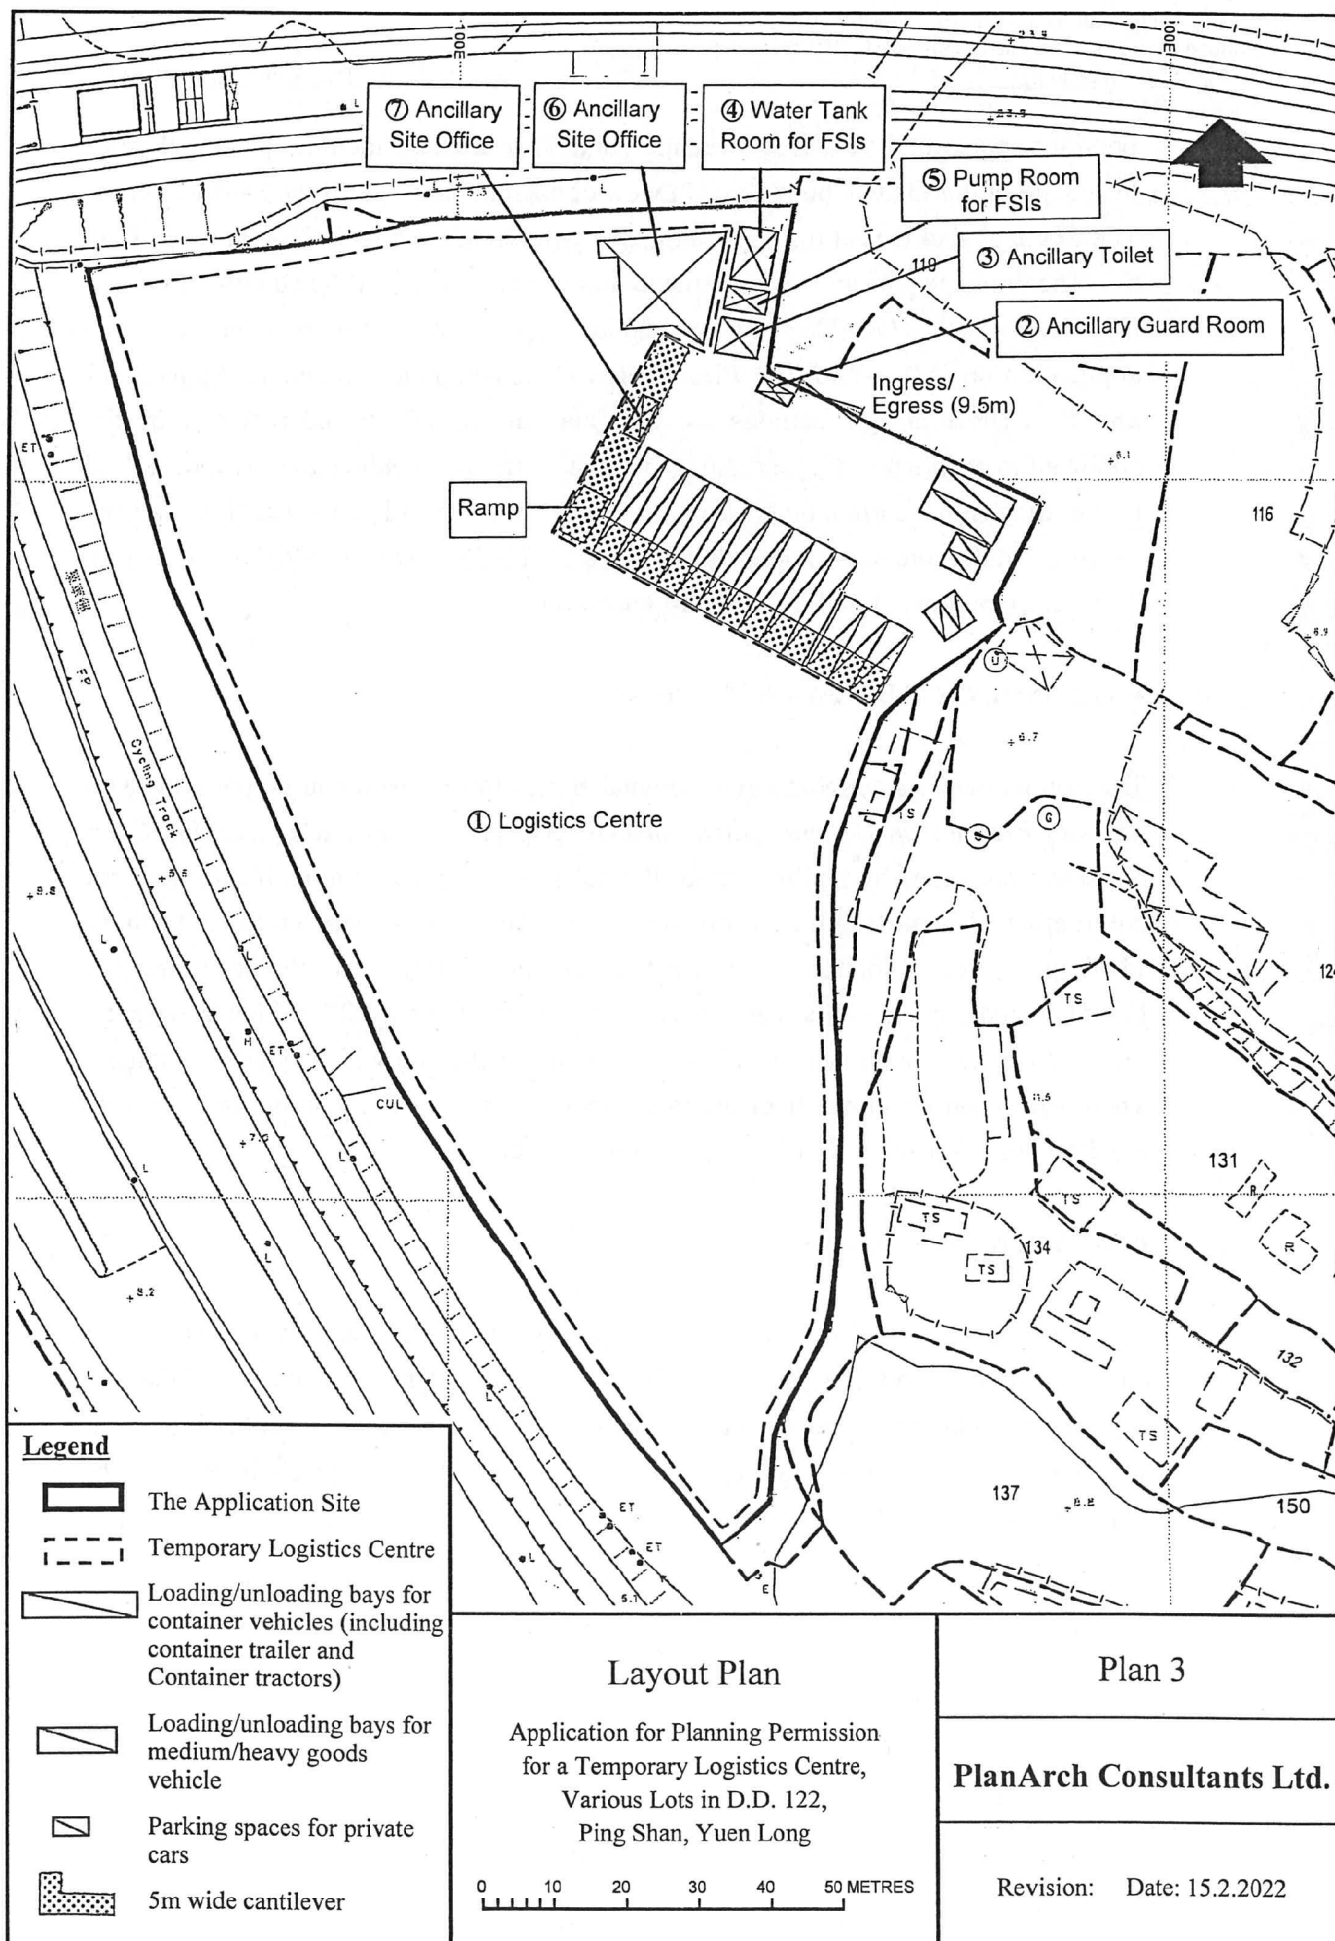

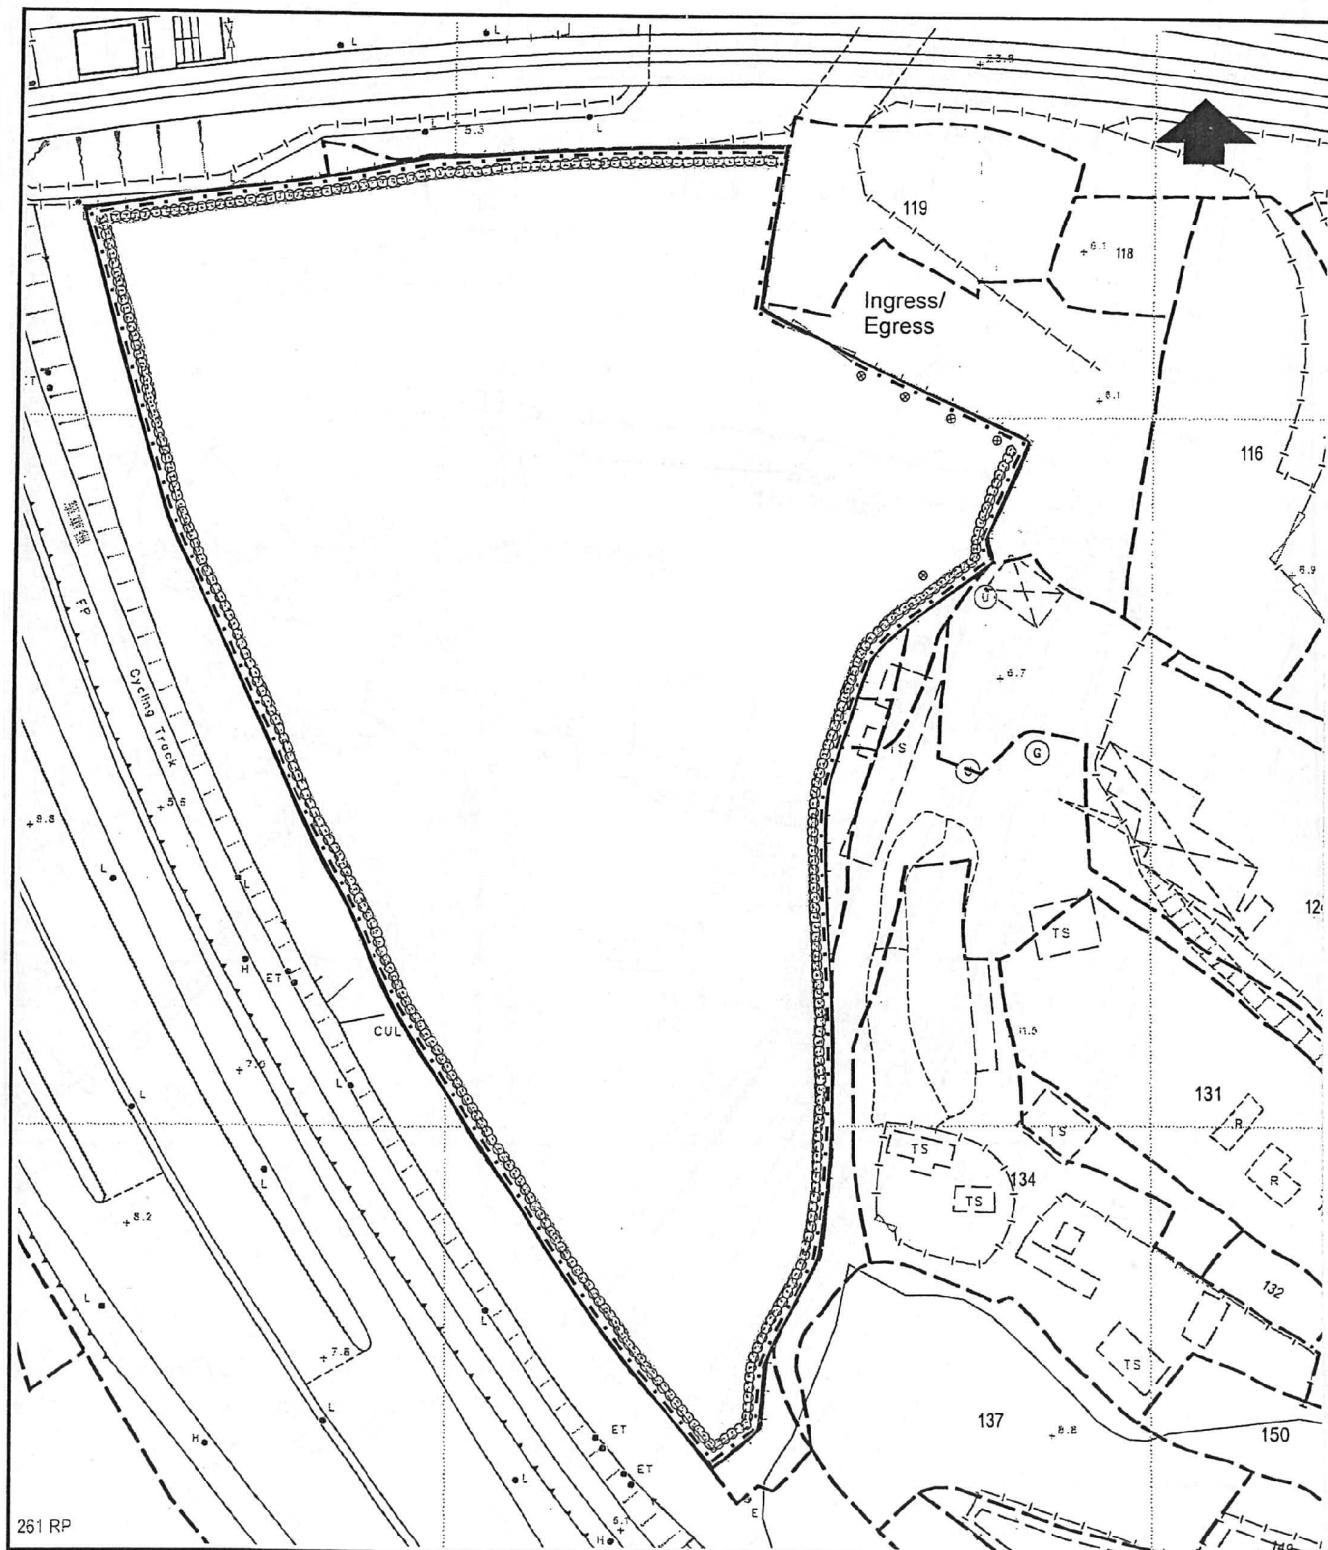

261 RP

Legend

- The Application Site
- Existing Landscaping Belt
- Compensatory tree under approved application No. A/YL-PS/514
- Fencing

Landscape Plan


Application for Planning Permission
for a Temporary Logistics Centre,
Various Lots in D.D. 122,
Ping Shan, Yuen Long

0 10 20 30 40 50 METRES

Plan 4

PlanArch Consultants Ltd.

Revision: Date: 15.2.2022

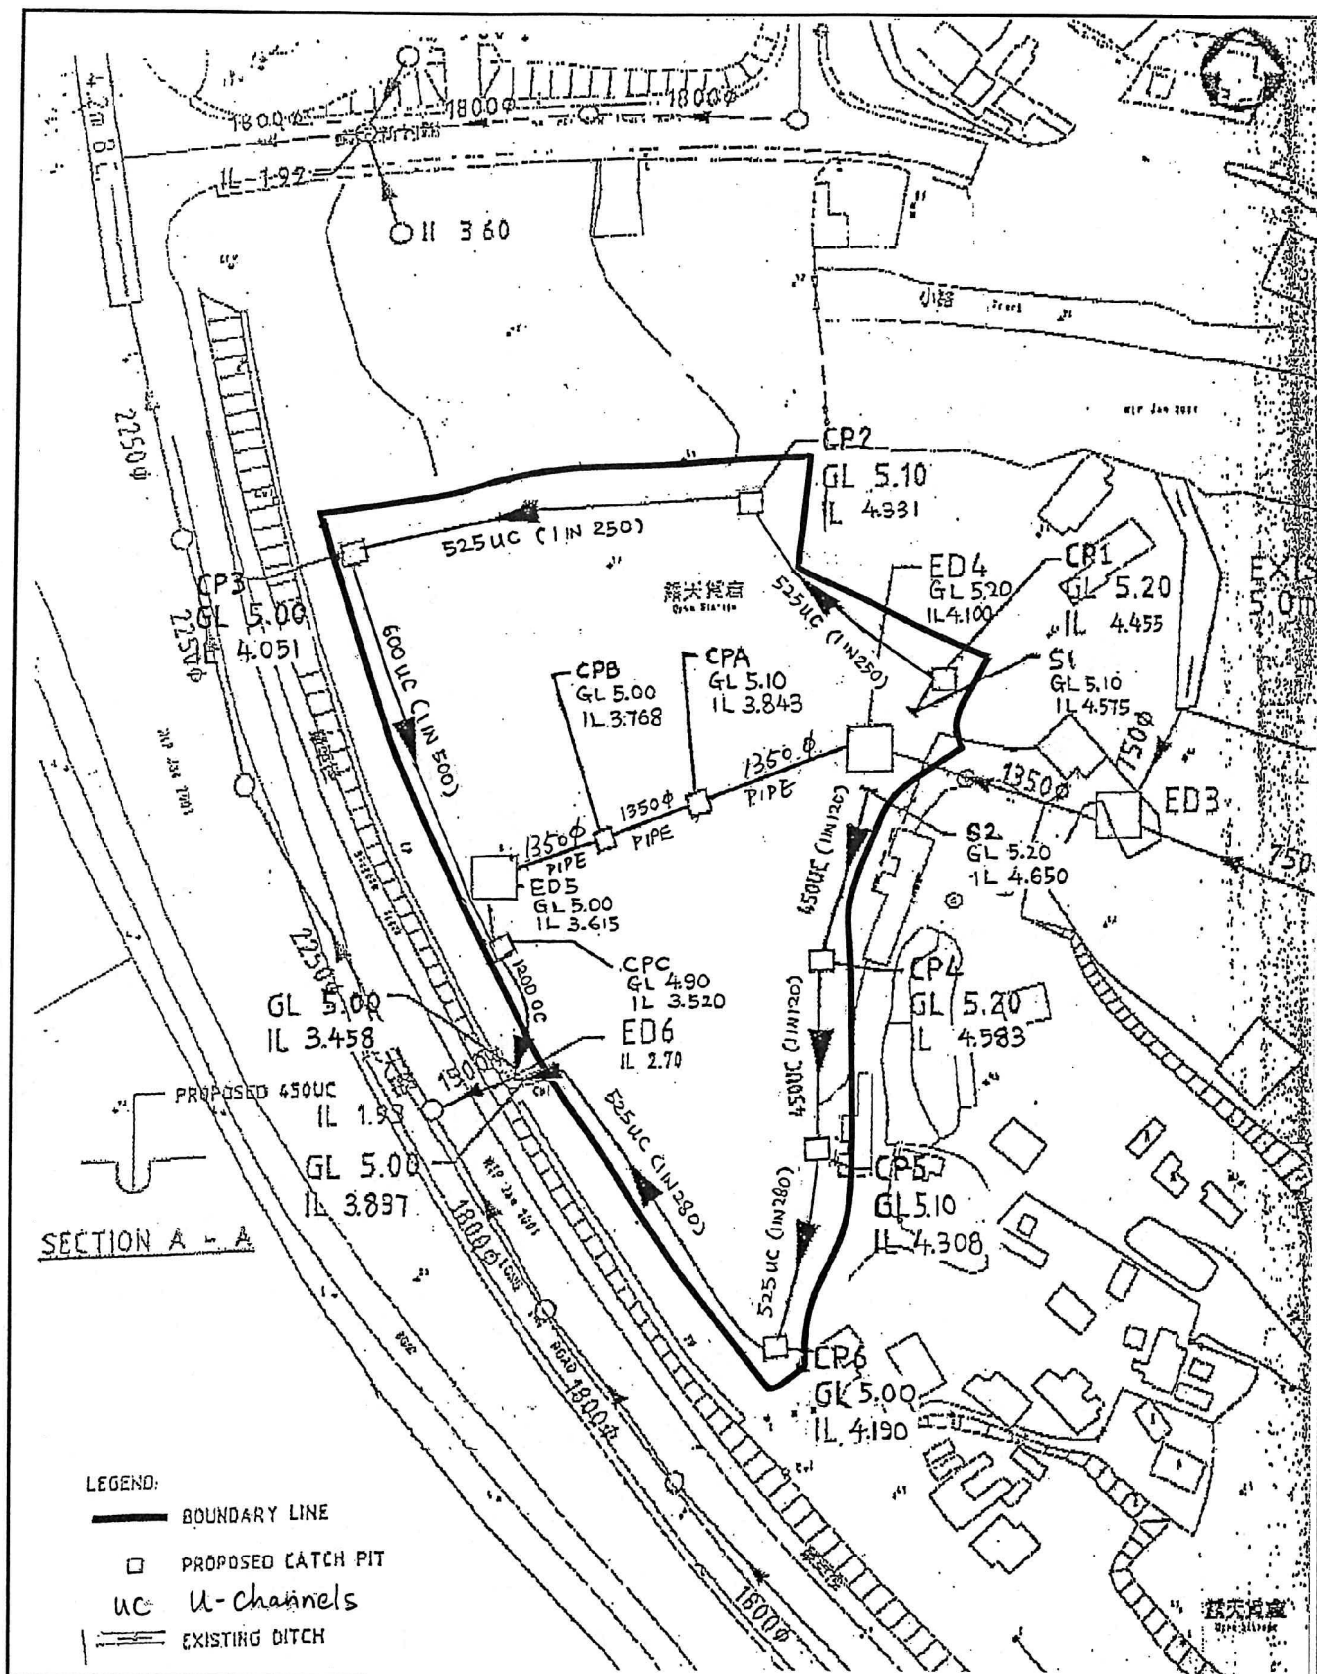

As-built Drainage Plan

Application for Planning Permission for a Temporary Logistics Centre,
Various Lots in D.D. 122, Ping Shan, Yuen Long

Not to Scale

Plan 5

Remarks: Same as previous Application No. A/YL-PS/206 Approved by the TPAB on 28.3.2008 and Nos. A/YL-PS/344, A/YL-PS/439, A/YL-PS/514 and A/YL-PS/586 Approved by the TPB on 18.3.2011, 21.3.2014, 13.5.2016 and 17.5.2019 respectively



圖例 LEGEND



申請地點(界線只作識別用)
APPLICATION SITE
(BOUNDARY FOR IDENTIFICATION
PURPOSE ONLY)

航攝照片 AERIAL PHOTO

本摘要圖於2022年5月24日擬備，所根據的資料為地政總署於2021年1月19日拍得的航攝照片編號 E131248C
EXTRACT PLAN PREPARED ON 24.5.2022
BASED ON AERIAL PHOTO No.
E131248C TAKEN ON 19.1.2021
BY LANDS DEPARTMENT

臨時物流中心(為期3年)
新界元朗屏山丈量約份第122約地段第120號(部分)、第121號(部分)、
第122號(部分)、第246號餘段(部分)、第247號、第248號A分段、
第248號B分段、第248號餘段(部分)、第249號餘段、第250號餘段及第254號餘段
TEMPORARY LOGISTICS CENTRE FOR A PERIOD OF 3 YEARS
LOTS 120 (PART), 121 (PART), 122 (PART), 246 RP (PART), 247,
248 S.A, 248 S.B, 248 RP (PART), 249 RP, 250 RP AND
254 RP IN D.D.122, PING SHAN, YUEN LONG, NEW TERRITORIES

規劃署
PLANNING
DEPARTMENT




參考編號
REFERENCE No.
A/YL-PS/659

圖 PLAN
A-3



申請地點
APPLICATION SITE

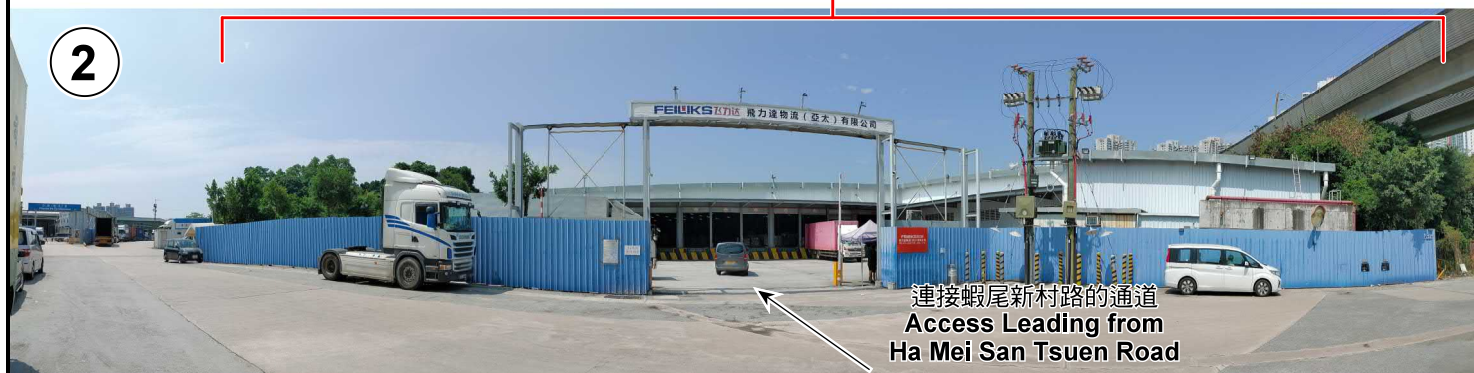

本圖於2022年5月26日擬備，所根據的資料為攝於2022年5月3日的實地照片
PLAN PREPARED ON 26.5.2022
BASED ON SITE PHOTOS
TAKEN ON 3.5.2022

實地照片 SITE PHOTOS

臨時物流中心(為期3年)
新界元朗屏山丈量約份第122約地段第120號(部分)、第121號(部分)、
第122號(部分)、第246號餘段(部分)、第247號、第248號A分段、
第248號B分段、第248號餘段(部分)、第249號餘段、第250號餘段及第254號餘段
TEMPORARY LOGISTICS CENTRE FOR A PERIOD OF 3 YEARS
LOTS 120 (PART), 121 (PART), 122 (PART), 246 RP (PART), 247,
248 S.A, 248 S.B, 248 RP (PART), 249 RP, 250 RP AND
254 RP IN D.D.122, PING SHAN, YUEN LONG, NEW TERRITORIES

規劃署
PLANNING
DEPARTMENT



參考編號
REFERENCE No.
A/YL-PS/659

圖 PLAN
A-4