


擬議臨時公眾停車場 (私家車, 輕型貨車, 小巴及旅遊巴士)

布局圖



1


Floor Area: 15m<sup>2</sup>  
Projection Area: 9m<sup>2</sup>  
Covered Area: 24m<sup>2</sup>

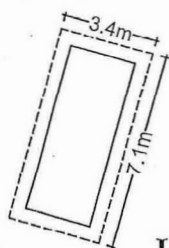

(Not to scale)

U/F

Floor Area: 15m<sup>2</sup>

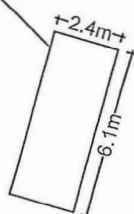

(Not to scale)

G/F



Lerend

P 私家車 No of Parking space for private car : 60  
(2.5mX5m)

L 輕型貨車 No of Parking space for light goods vehicle : 34  
(3.5mX7m)

B 小型巴士 No of Parking space for light buses : 20  
(3mX8m)


T 旅遊巴士 No of Parking space for tour bus : 10  
(3.5mX12m)

Total : 124

( @ 楊紫荊樹) 預算種植18棵楊紫荊樹作為美化環境用途

1:750 (A4)

04-2023

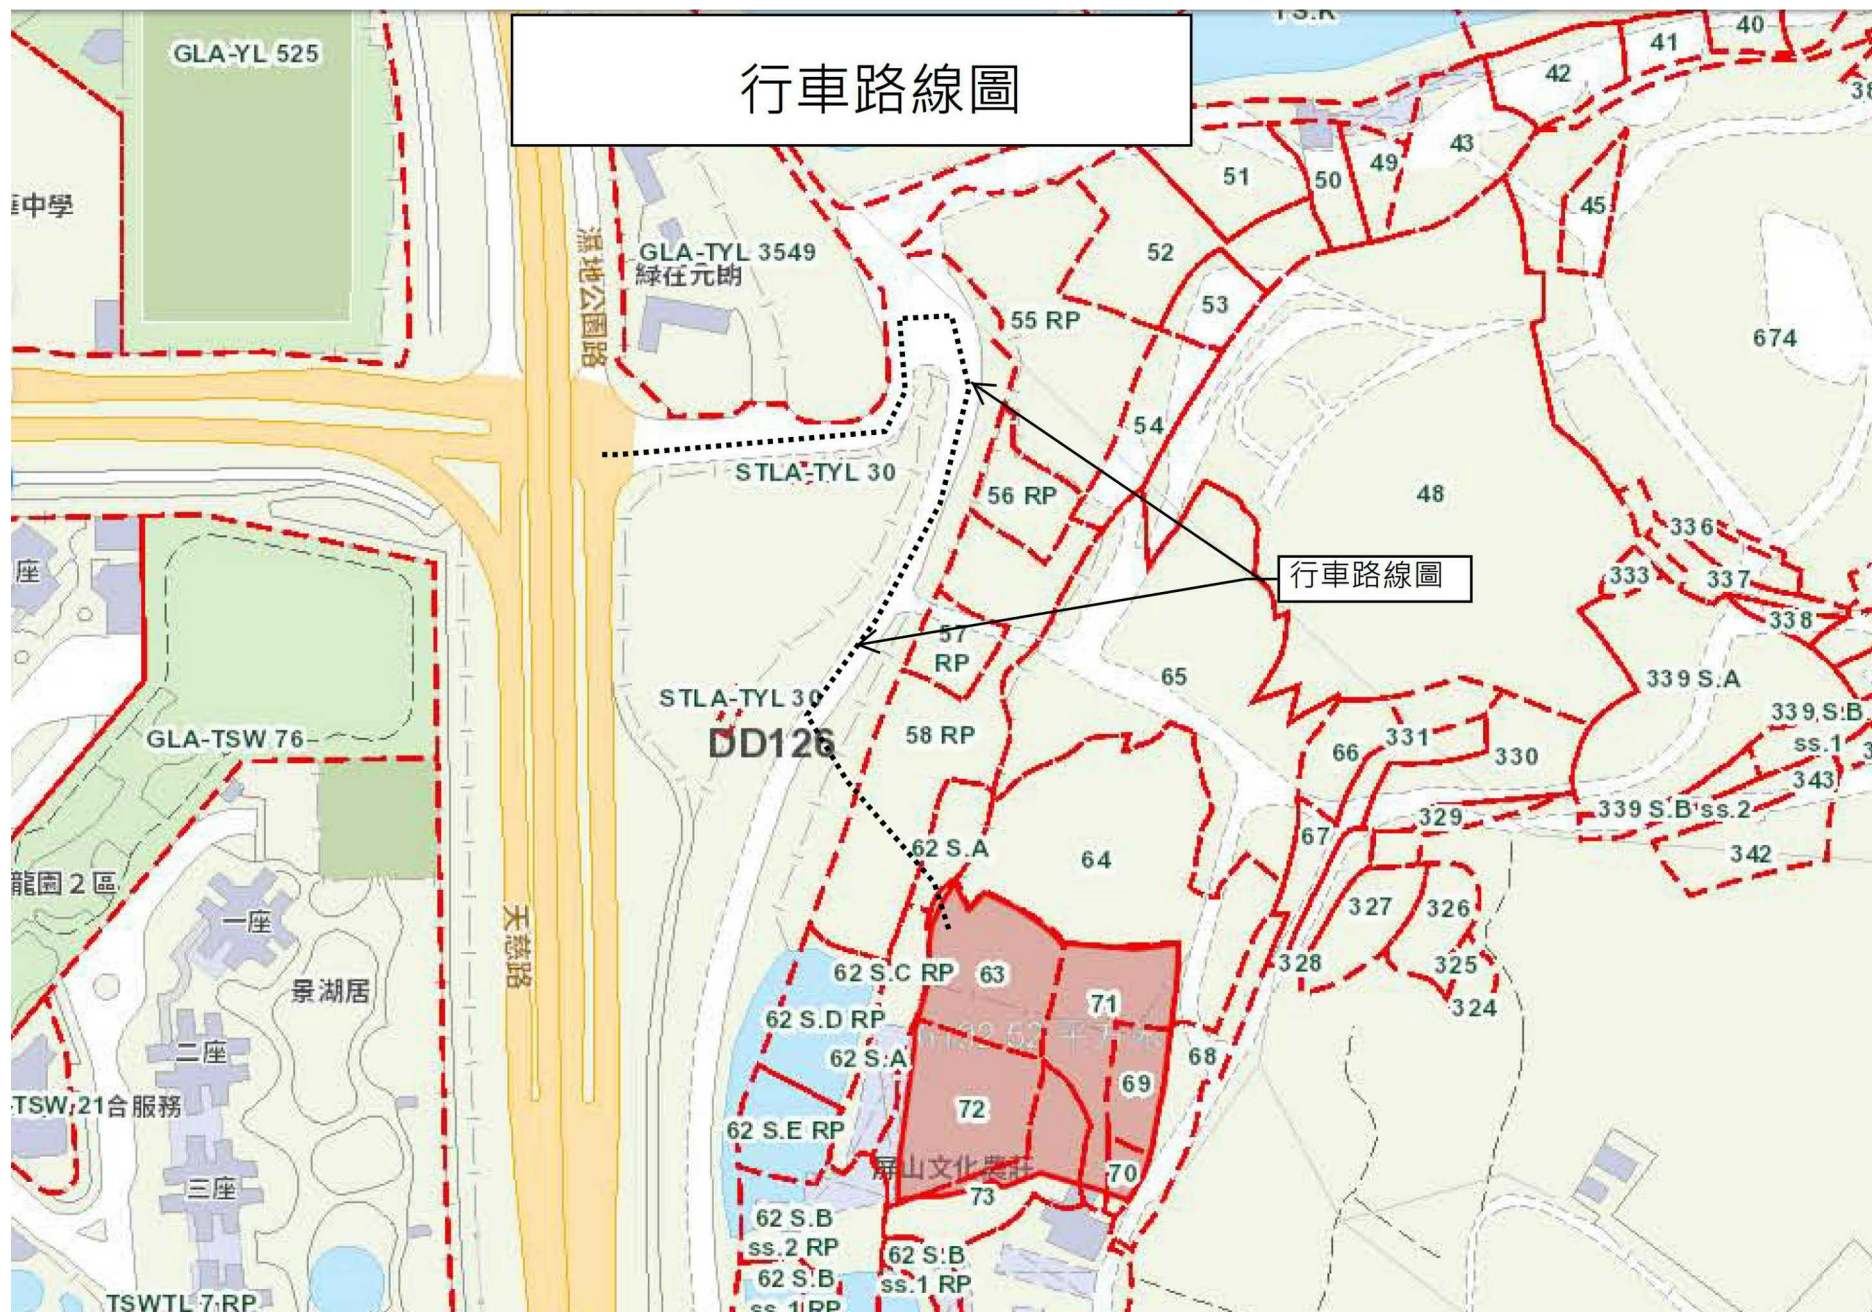

(摘錄自申請人於 29.5.2023 呈交的補充資料)  
(Extract from Applicant's Supplementary  
Information Submitted on 29.5.2023)

參考編號  
REFERENCE No.  
A/YL-PS/688

繪圖 DRAWING  
A-2







申請地點

6.5+

### Key Plan

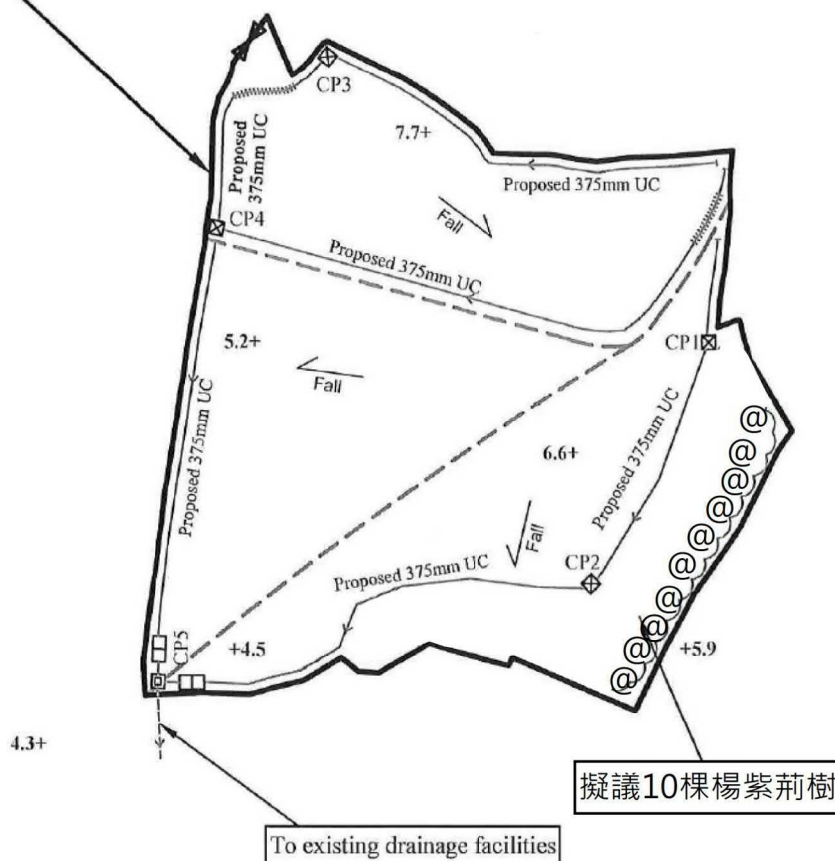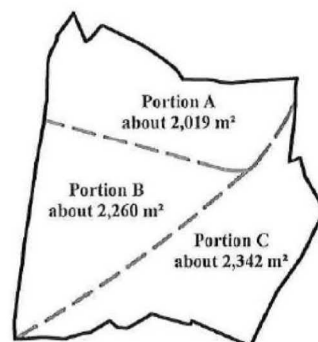

Note:

- 1) According to Technical Note to prepare a Drainage Submission by Drainage Services Department of November 2001(p.6), 375mm is acceptable for area < 2,400m<sup>2</sup> (i.e. Portions A, B and C)

### LEGEND

- ☒ Proposed catch pit
- ☐ Proposed last catch pit
- Proposed grease traps
- > Proposed 600mm U-channel
- +++++ Proposed U-channel with C. I. cover

Site Area: about 6,621m<sup>2</sup>

~~1:1000~~ (A4)

### Drainage Proposal

Lots No. 63 (Part), 68 (Part), 69, 70 (Part), 71 (Part),  
72 (Part) and 73 (Part) in D.D. 126,  
Ping Shan, Yuen Long, New Territories

June 2022

(摘錄自申請人於 29.5.2023 呈交的補充資料)  
(Extract from Applicant's Supplementary  
Information Submitted on 29.5.2023)

參考編號  
REFERENCE No.  
A/YL-PS/688


繪圖 DRAWING  
A-3









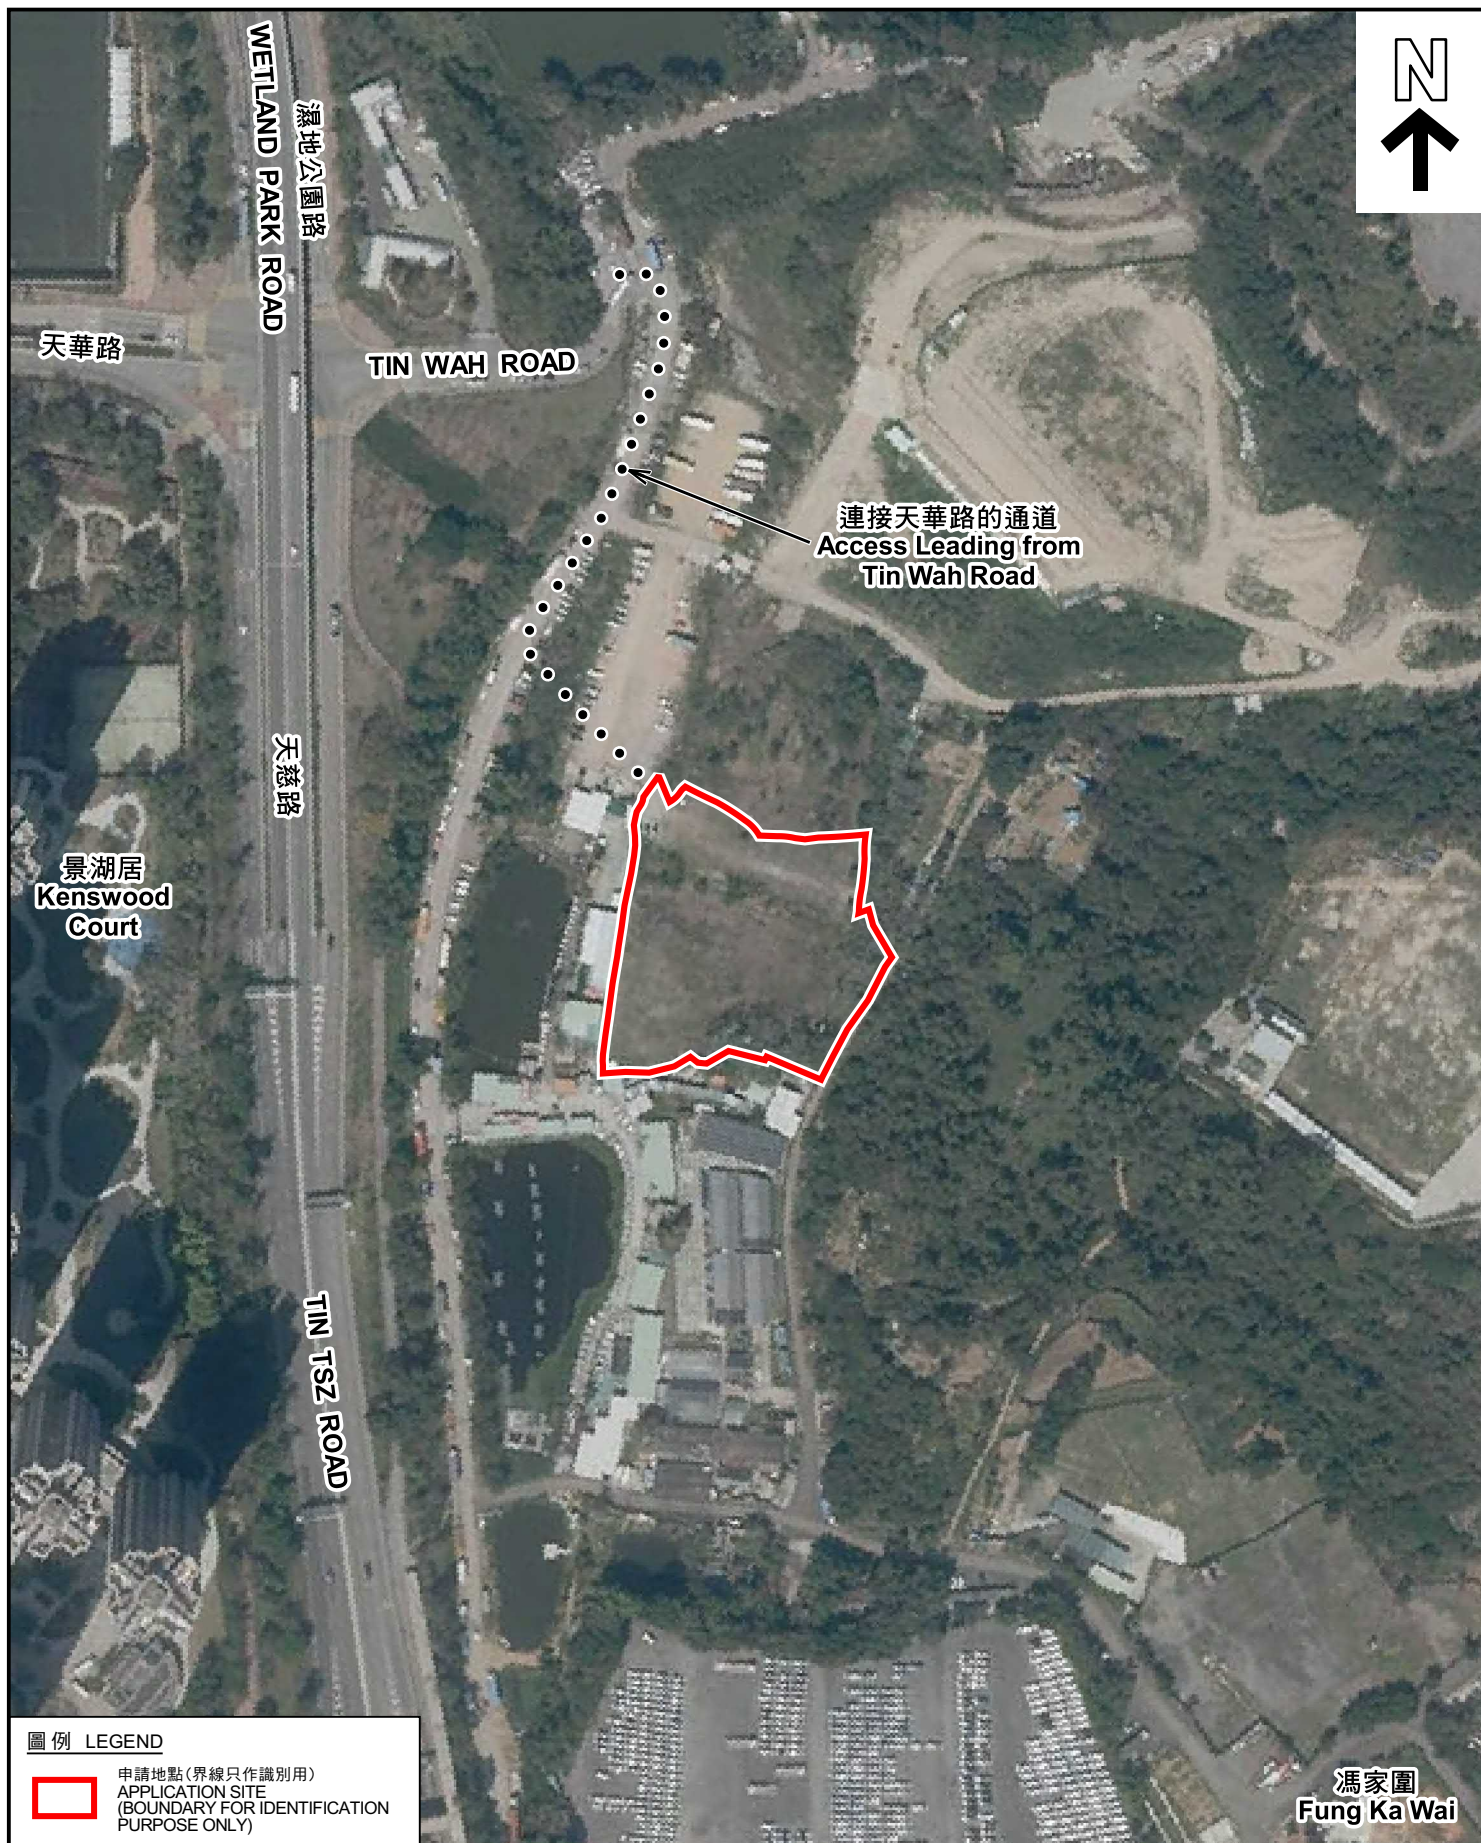

#### 圖例 LEGEND



申請地點(界線只作識別用)  
APPLICATION SITE  
(BOUNDARY FOR IDENTIFICATION  
PURPOSE ONLY)

本摘要圖於2023年7月3日擬備，所根據的資料為地政總署於2022年3月8日拍得的航攝照片編號 E152782C  
EXTRACT PLAN PREPARED ON 3.7.2023  
BASED ON AERIAL PHOTO No.  
E152782C TAKEN ON 8.3.2022  
BY LANDS DEPARTMENT

#### 航攝照片 AERIAL PHOTO

擬議臨時公眾停車場(私家車、輕型貨車、小巴及旅遊巴士)連附屬設施(為期3年)  
新界元朗屏山丈量約份第126約地段第63號(部分)、第68號(部分)、  
第69號、第70號(部分)、第71號(部分)、第72號(部分)及第73號(部分)  
PROPOSED TEMPORARY PUBLIC VEHICLE PARK  
(PRIVATE CARS, LIGHT GOODS VEHICLES, LIGHT BUSES AND COACHES)  
WITH ANCILLARY FACILITIES FOR A PERIOD OF 3 YEARS  
LOTS 63 (PART), 68 (PART), 69, 70 (PART), 71 (PART), 72 (PART) AND 73 (PART)  
IN D.D.126, PING SHAN, YUEN LONG, NEW TERRITORIES

規劃署  
PLANNING  
DEPARTMENT



參考編號  
REFERENCE No.  
A/YL-PS/688

圖 PLAN  
A-3





### 實地照片 SITE PHOTOS

本圖於2023年7月3日擬備，所根據的資料為攝於2023年5月30日的實地照片  
PLAN PREPARED ON 3.7.2023  
BASED ON SITE PHOTOS  
TAKEN ON 30.5.2023

擬議臨時公眾停車場(私家車、輕型貨車、小巴及旅遊巴士)連附屬設施(為期3年)  
新界元朗屏山丈量約份第126約地段第63號(部分)、第68號(部分)、  
第69號、第70號(部分)、第71號(部分)、第72號(部分)及第73號(部分)  
PROPOSED TEMPORARY PUBLIC VEHICLE PARK  
(PRIVATE CARS, LIGHT GOODS VEHICLES, LIGHT BUSES AND COACHES)  
WITH ANCILLARY FACILITIES FOR A PERIOD OF 3 YEARS  
LOTS 63 (PART), 68 (PART), 69, 70 (PART), 71 (PART), 72 (PART) AND 73 (PART)  
IN D.D.126, PING SHAN, YUEN LONG, NEW TERRITORIES

規劃署  
PLANNING  
DEPARTMENT



參考編號  
REFERENCE No.  
A/YL-PS/688

圖 PLAN  
A-4a





### 實地照片 SITE PHOTOS

本圖於2023年7月3日擬備，所根據的資料為攝於2023年5月30日的實地照片  
PLAN PREPARED ON 3.7.2023  
BASED ON SITE PHOTOS  
TAKEN ON 30.5.2023

擬議臨時公眾停車場(私家車、輕型貨車、小巴及旅遊巴士)連附屬設施(為期3年)  
新界元朗屏山丈量約份第126約地段第63號(部分)、第68號(部分)、  
第69號、第70號(部分)、第71號(部分)、第72號(部分)及第73號(部分)  
PROPOSED TEMPORARY PUBLIC VEHICLE PARK  
(PRIVATE CARS, LIGHT GOODS VEHICLES, LIGHT BUSES AND COACHES)  
WITH ANCILLARY FACILITIES FOR A PERIOD OF 3 YEARS  
LOTS 63 (PART), 68 (PART), 69, 70 (PART), 71 (PART), 72 (PART) AND 73 (PART)  
IN D.D.126, PING SHAN, YUEN LONG, NEW TERRITORIES

規 劃 署  
PLANNING  
DEPARTMENT



參考編號  
REFERENCE No.  
A/YL-PS/688

圖 PLAN  
A-4b