


香港濕地公園
Hong Kong Wetland Park




該區先前屬於由規劃署署長根據1990年城市規劃(第26條(其後已通過成為1991年城市規劃(修訂))規定擬備,並在1990年8月17日公開展示的流浮山及尖鼻咀中期發展審批地區圖第IDPA/YL-LFS/1號的範圍。
THIS AREA WAS PREVIOUSLY COVERED BY THE INTERIM DEVELOPMENT PERMISSION AREA PLAN FOR LAU FAU SHAN AND TSIM BEI TSUI No. IDPA/YL-LFS/1 PREPARED BY THE DIRECTOR OF PLANNING PURSUANT TO SECTION 26 OF THE TOWN PLANNING (AMENDMENT) BILL 1990 (SUBSEQUENTLY ENACTED AS PART OF THE TOWN PLANNING (AMENDMENT) ORDINANCE 1991) EXHIBITED ON 17.8.1990.

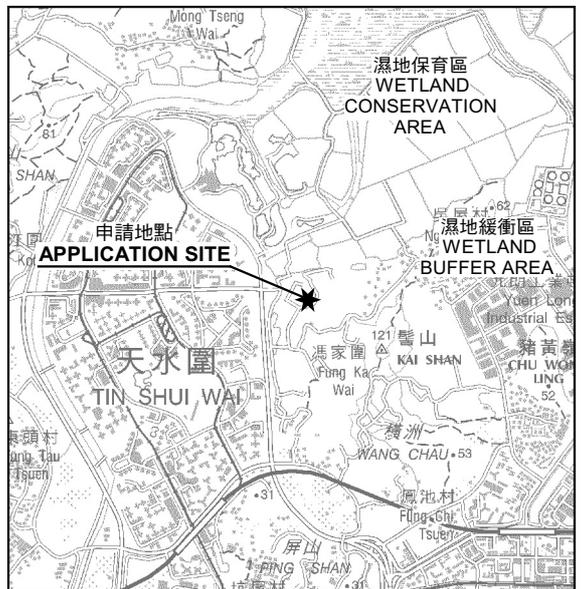

要覽圖 KEY PLAN

SCALE 1:50 000 比例尺

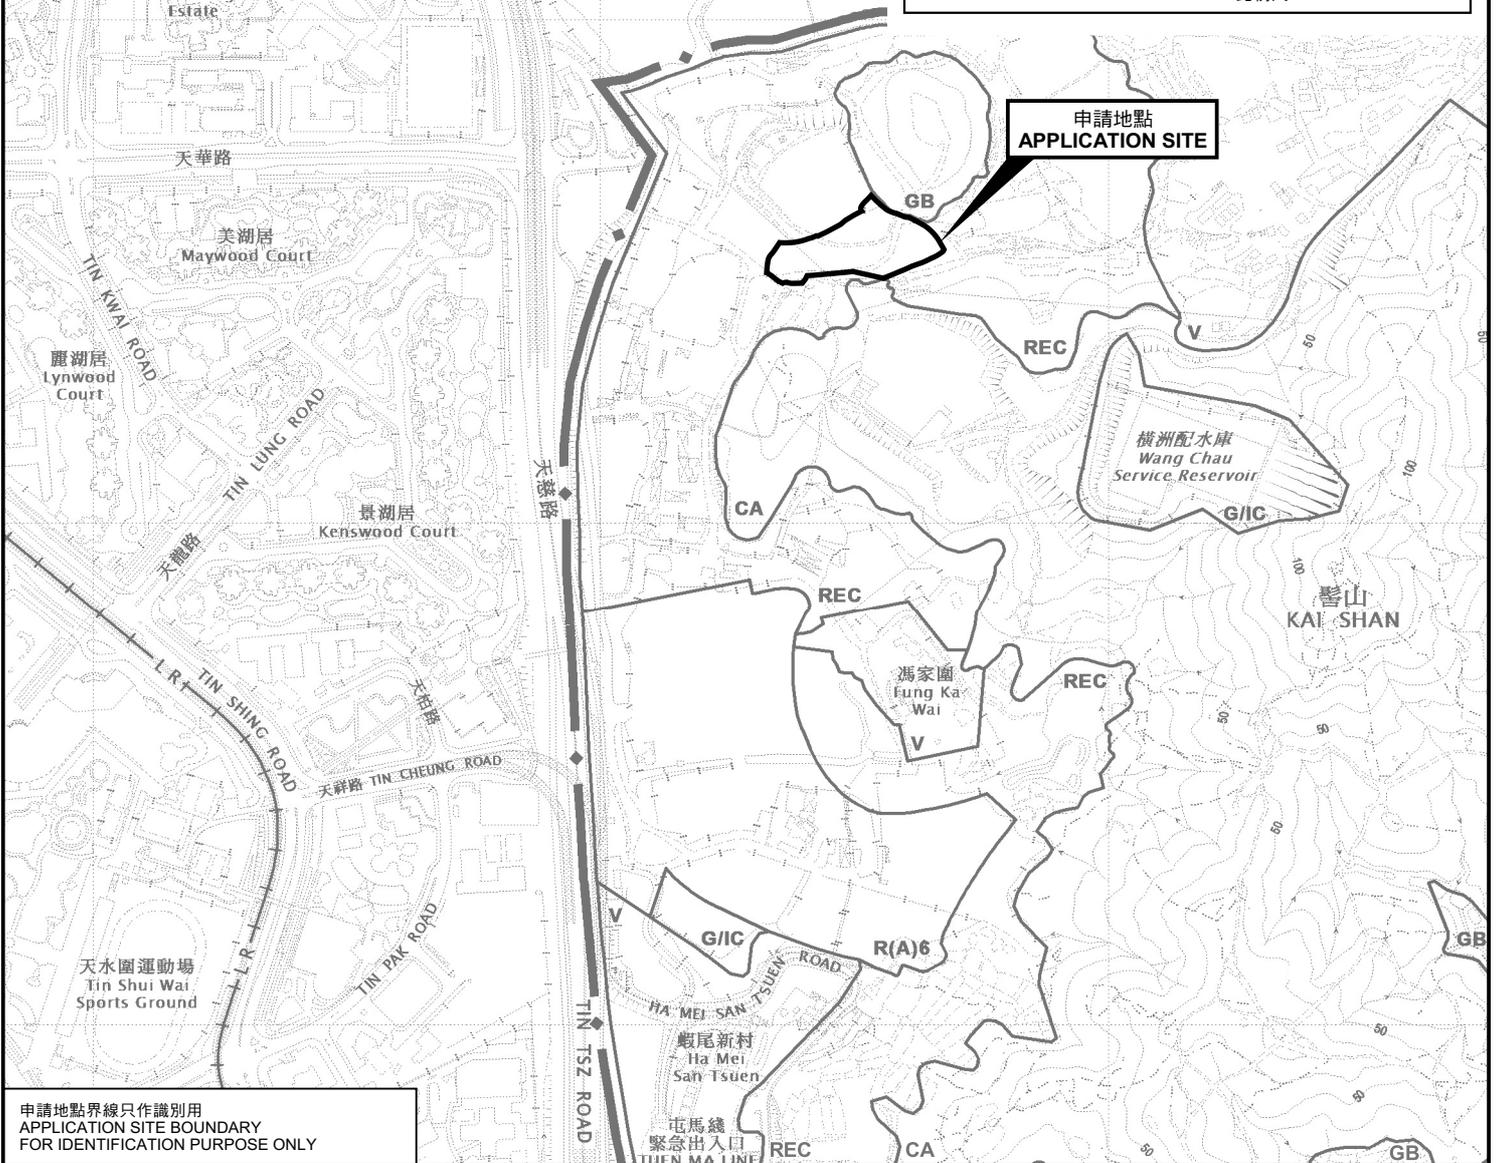

申請地點界線只作識別用
APPLICATION SITE BOUNDARY
FOR IDENTIFICATION PURPOSE ONLY

位置圖 LOCATION PLAN

擬議臨時商店及服務行業(為期5年)及相關填土工程
元朗屏山丈量約份第126約地段第48號(部分)、第66號、
第330號、第331號、第333號、第339號A分段(部分)、
第339號B分段第一小分段、第339號B分段第二小分段(部分)和毗連政府土地
PROPOSED TEMPORARY SHOP AND SERVICES
FOR A PERIOD OF 5 YEARS AND ASSOCIATED FILLING OF LAND
LOTS 48 (PART), 66, 330, 331, 333, 339 S.A. (PART),
339 S.B. ss.1 AND 339 S.B. ss.2 (PART) IN D.D.126
AND ADJOINING GOVERNMENT LAND, PING SHAN, YUEN LONG

SCALE 1:7 500 比例尺



規劃署
PLANNING
DEPARTMENT



參考編號
REFERENCE No.
A/YL-PS/690

圖 PLAN
A-1

本摘要圖於2023年7月20日擬備, 所根據的資料為於2022年9月13日核准的分區計劃大綱圖編號 S/YL-PS/20
EXTRACT PLAN PREPARED ON 20.7.2023
BASED ON OUTLINE ZONING PLAN No. S/YL-PS/20 APPROVED ON 13.9.2022