


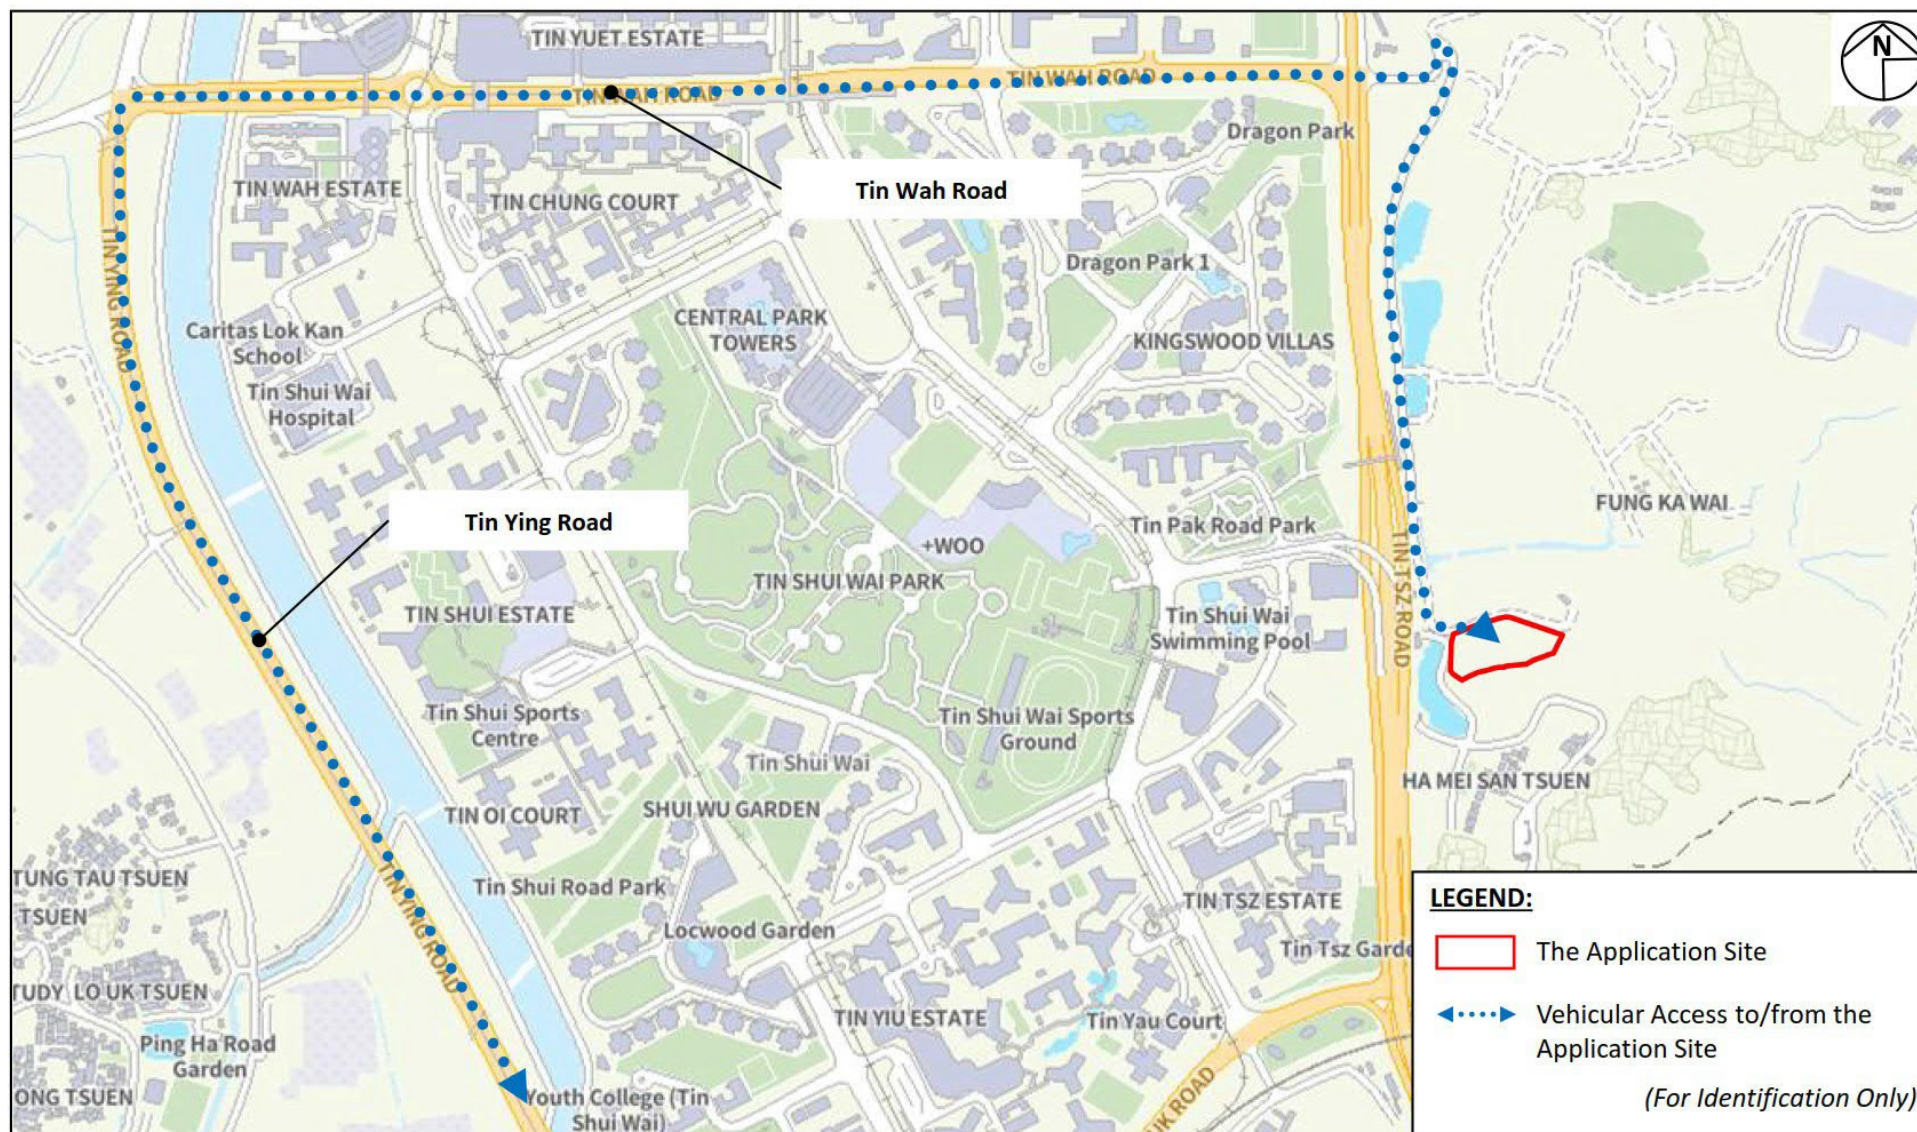

Project:

Section 16 Planning Application for Temporary Open Storage of Building Materials and Machinery for a Period of 3 Years at Lots 114 (Part), 115 RP (Part) and 203 (Part) in D.D. 126, Ping Shan, Yuen Long, New Territories
(Renewal of Planning Approval under Application No.: A/YL-PS/616)

Title:

Route for Delivery Vehicles to/from the Application Site

Figure:

4

Scale:

Not to Scale

Date:

Aug 2023


Ref.: ADCL/PLG-10268-R001/F004



(摘錄自申請人於 31. 8. 2023 呈交的申請書)
(Extract from Applicant's
Submission of 31.8.2023)

參考編號
REFERENCE No.
A/YL-PS/697

繪圖 DRAWING
A-1

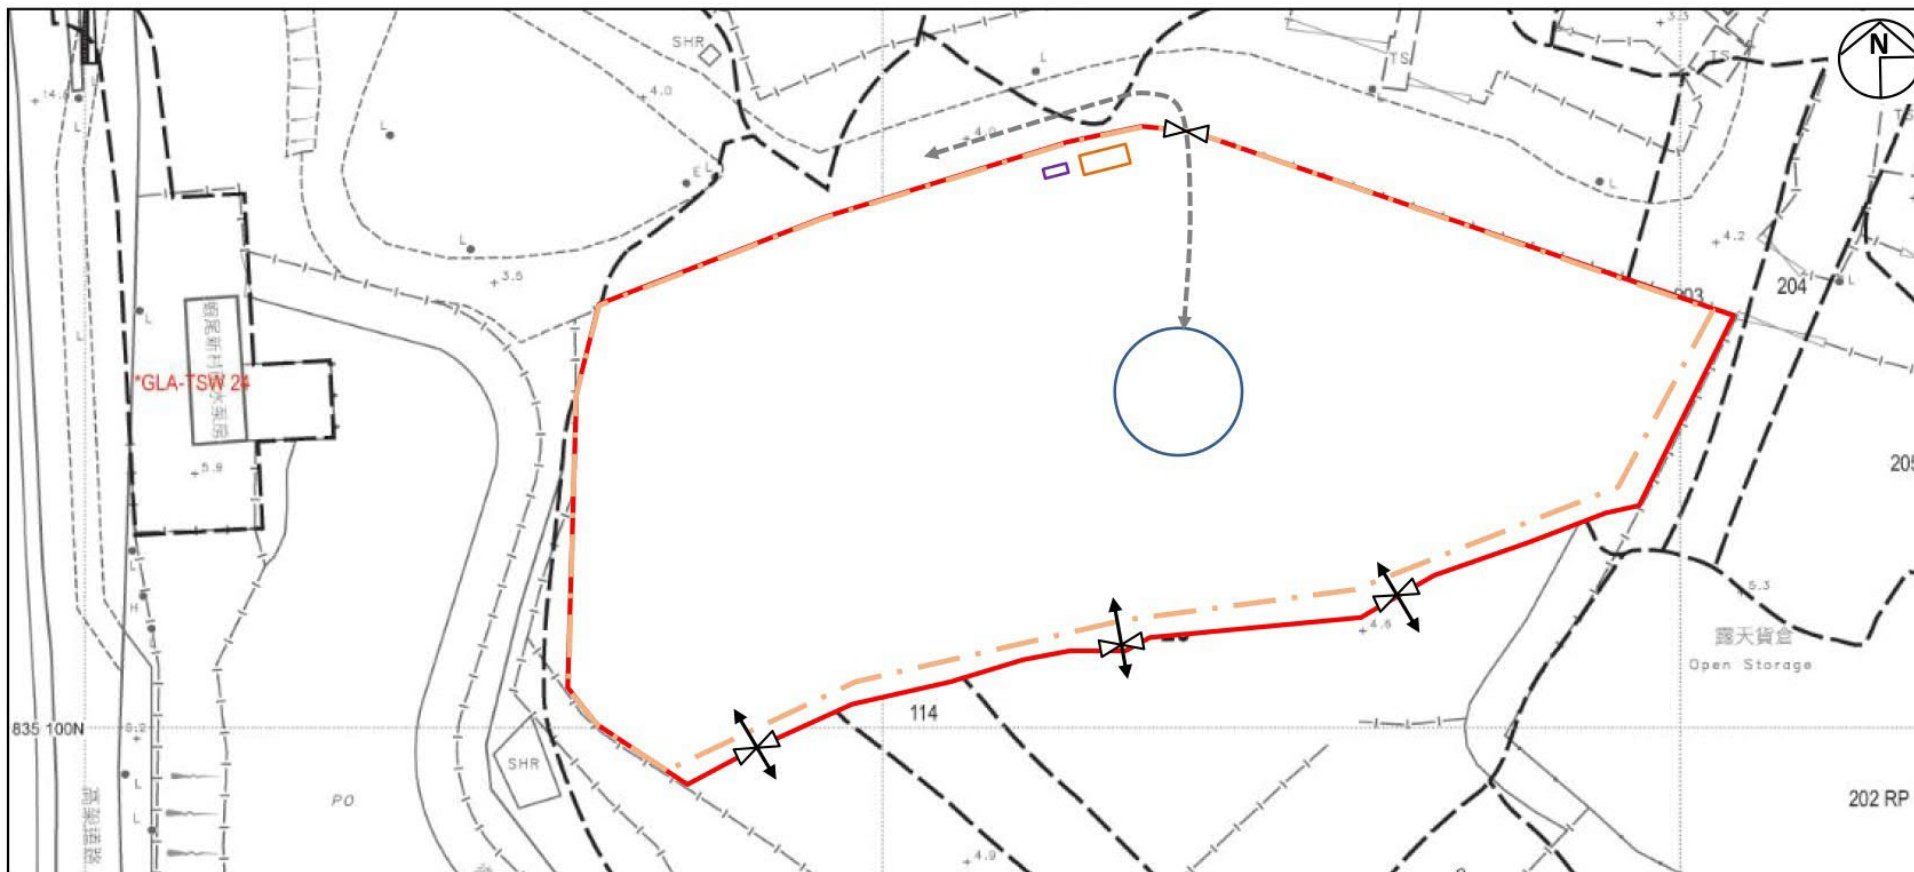

LEGEND:

The Application Site	Ancillary Office (6.0m(L) x 2.5m(W) x 2.6m(H) (1-storey))	Opening for Vehicular Access to the adjoining sites	Ingress/Egress (6m wide)
Vehicular Access to/from the Application Site	Ancillary Guardroom (3.0m(L) x 1.2m(W) x 2.2m(H) (1-storey))	Existing fencing to be maintained	Loading/Unloading Area (For Identification Only)

Project:

Section 16 Planning Application for Temporary Open Storage of Building Materials and Machinery for a Period of 3 Years at Lots 114 (Part), 115 RP (Part) and 203 (Part) in D.D. 126, Ping Shan, Yuen Long, New Territories
(Renewal of Planning Approval under Application No.: A/YL-PS/616)

Title:

Indicative Layout Plan

Figure:

5

Scale:

Not to Scale

Date:

Aug 2023



AIKON DEVELOPMENT CONSULTANCY LTD.

(摘錄自申請人於 31. 8. 2023 呈交的申請書)
(Extract from Applicant's
Submission of 31.8.2023)


參考編號


REFERENCE No.


A/YL-PS/697

繪圖 DRAWING

A-2

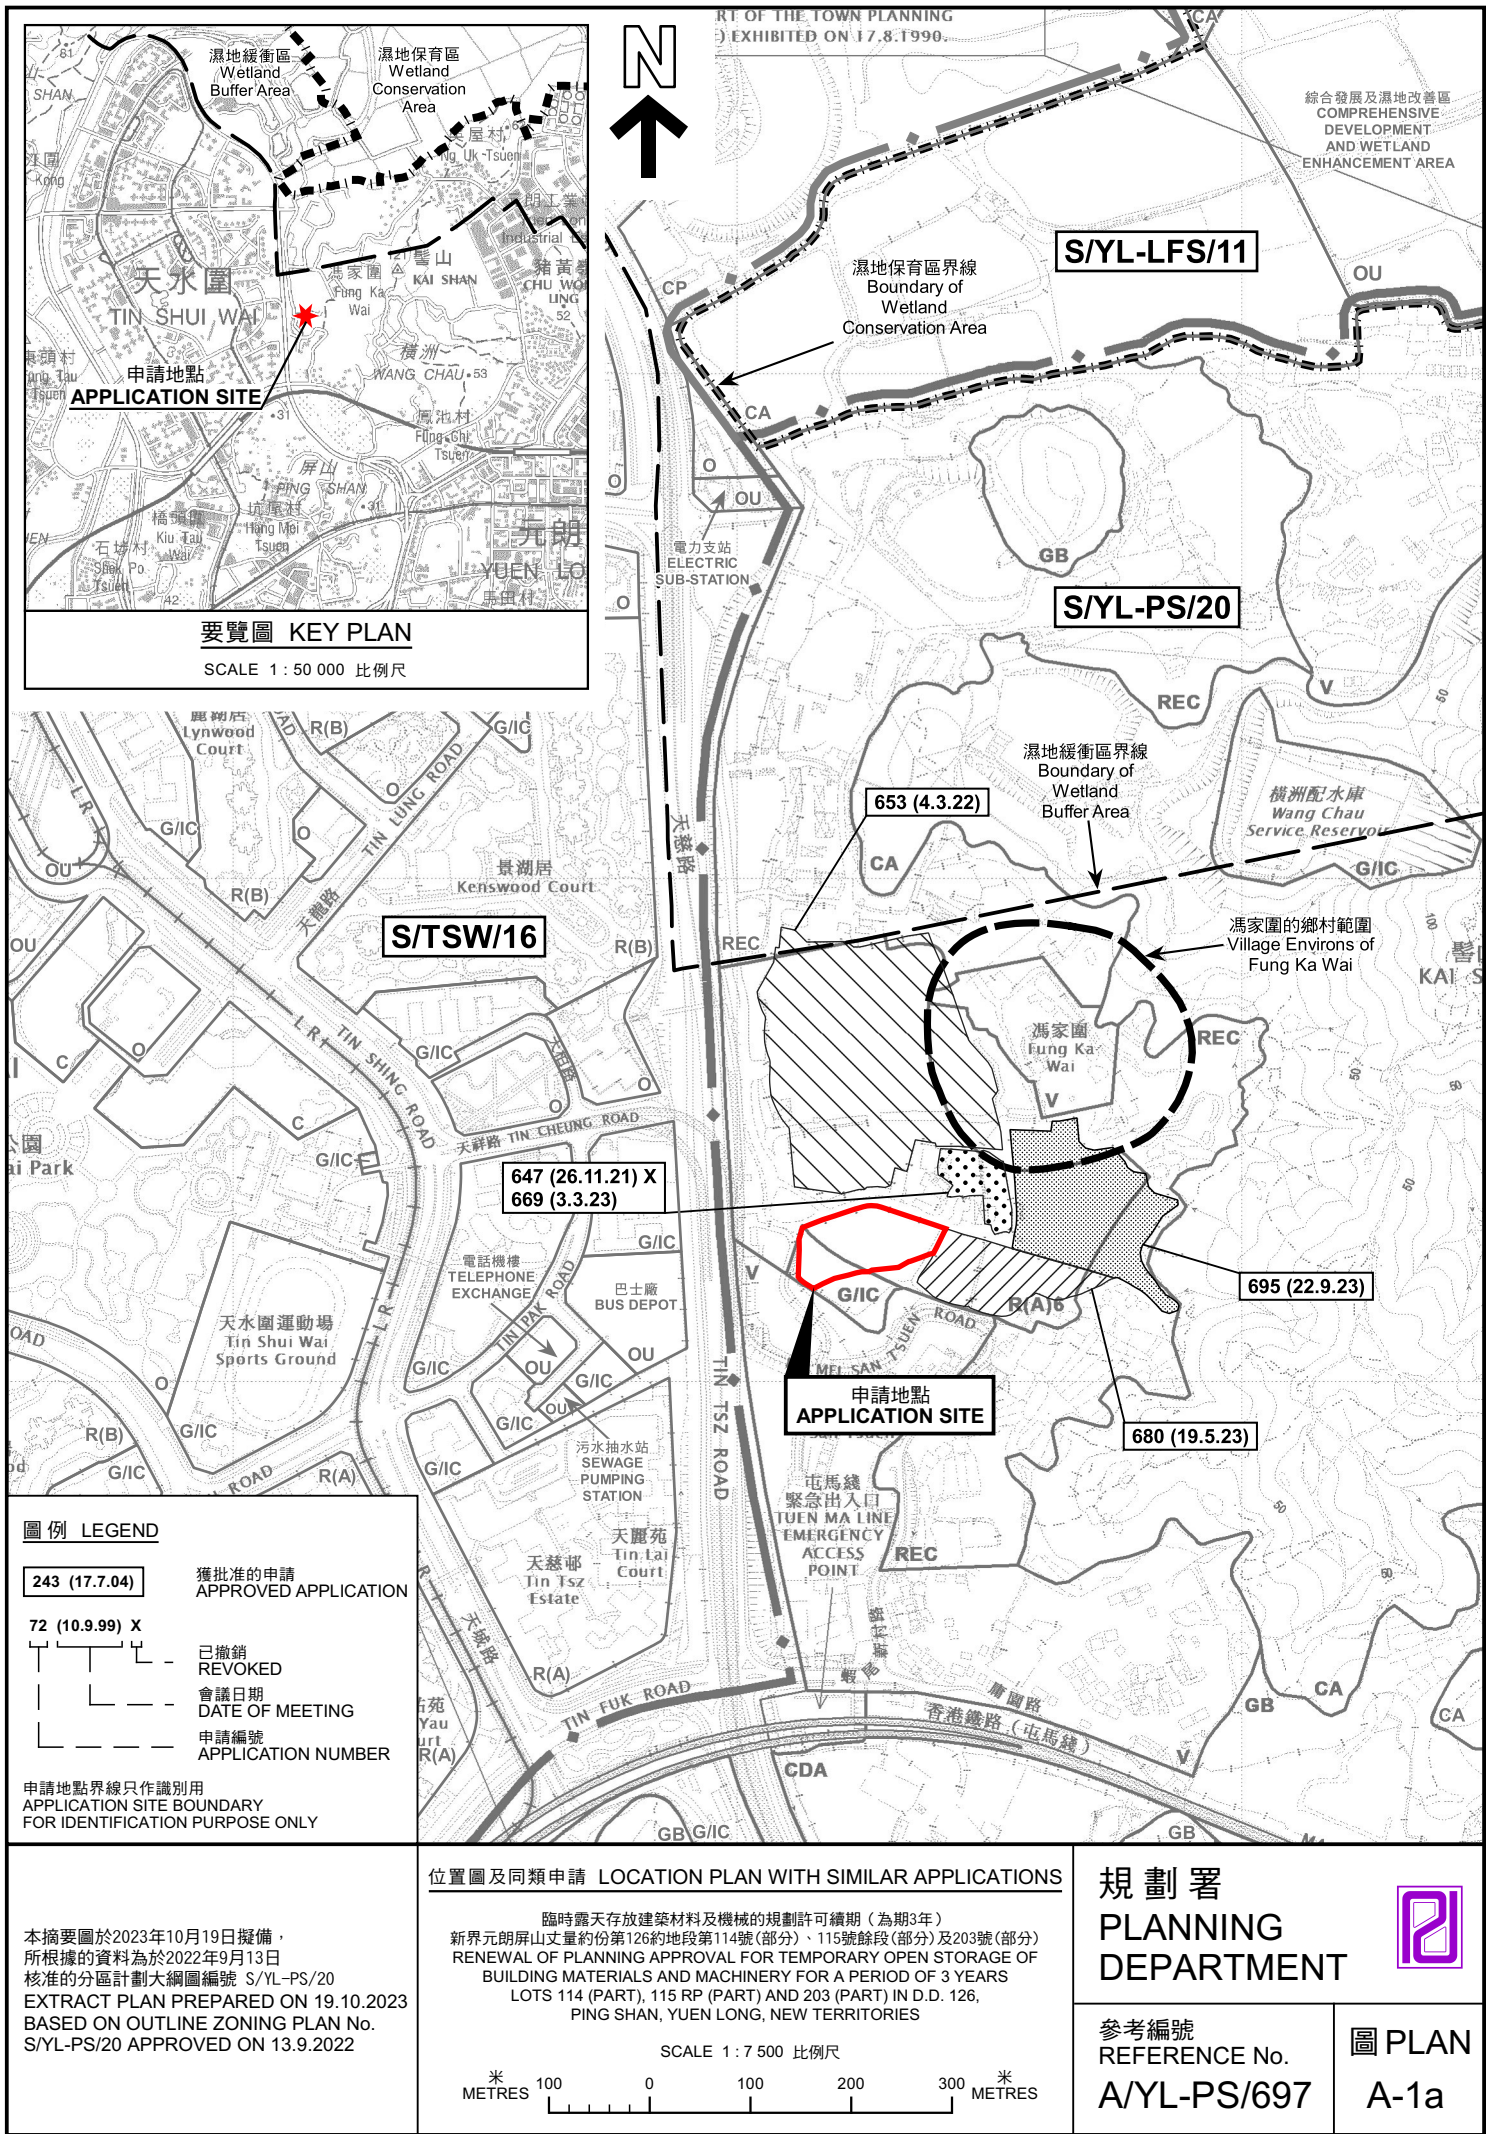

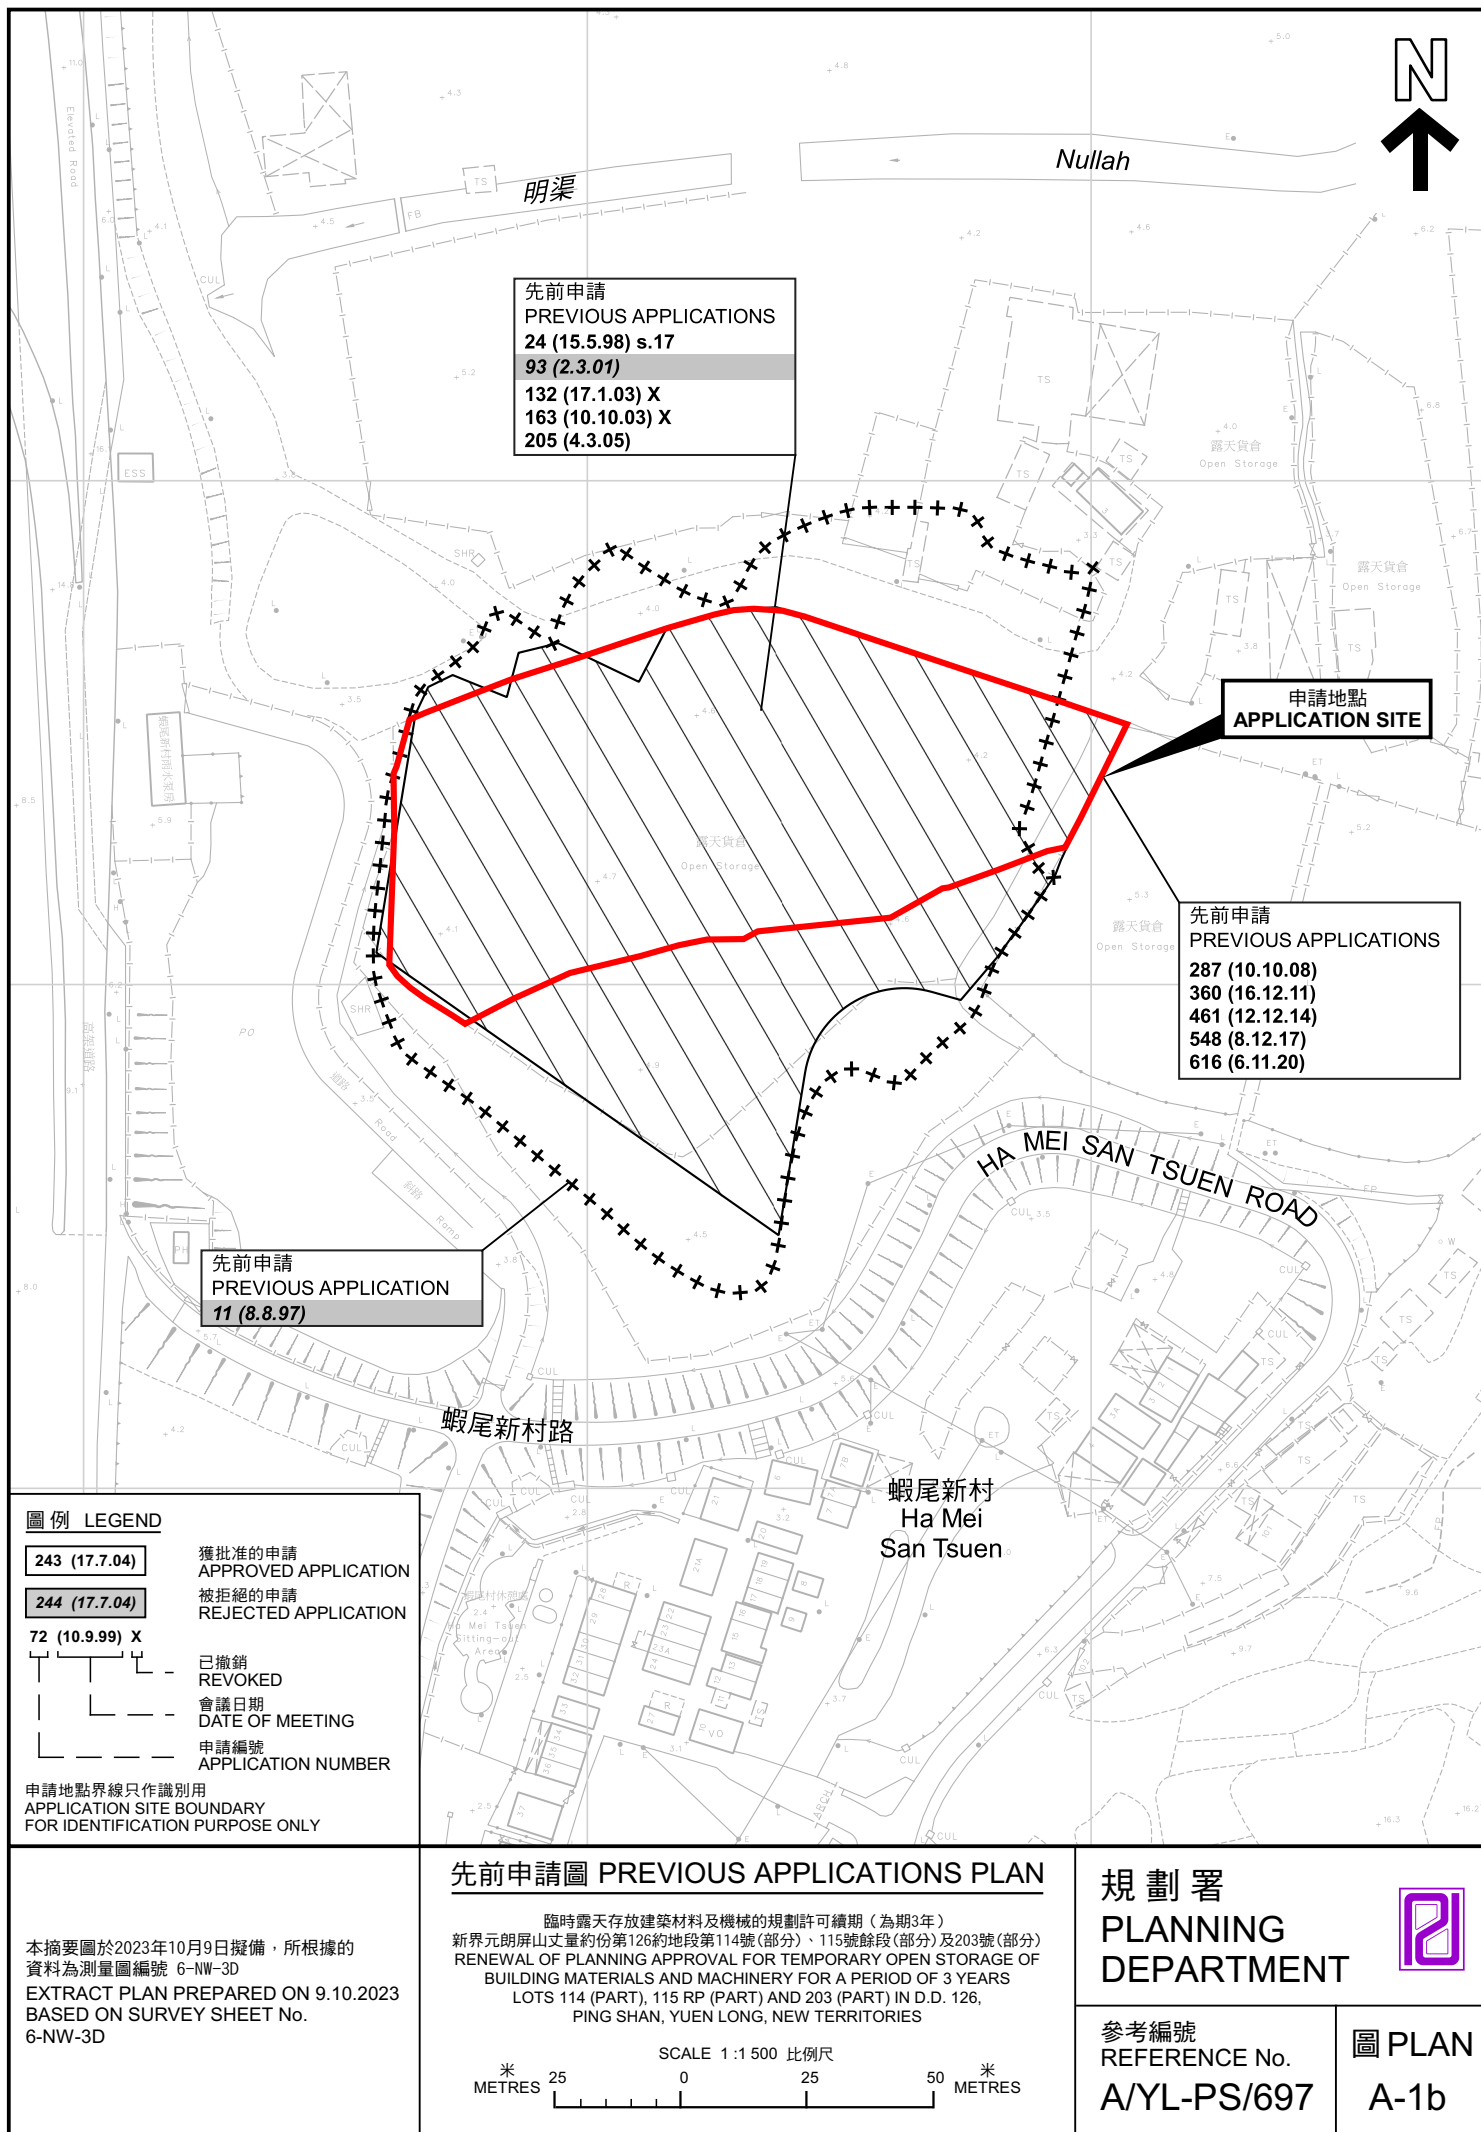

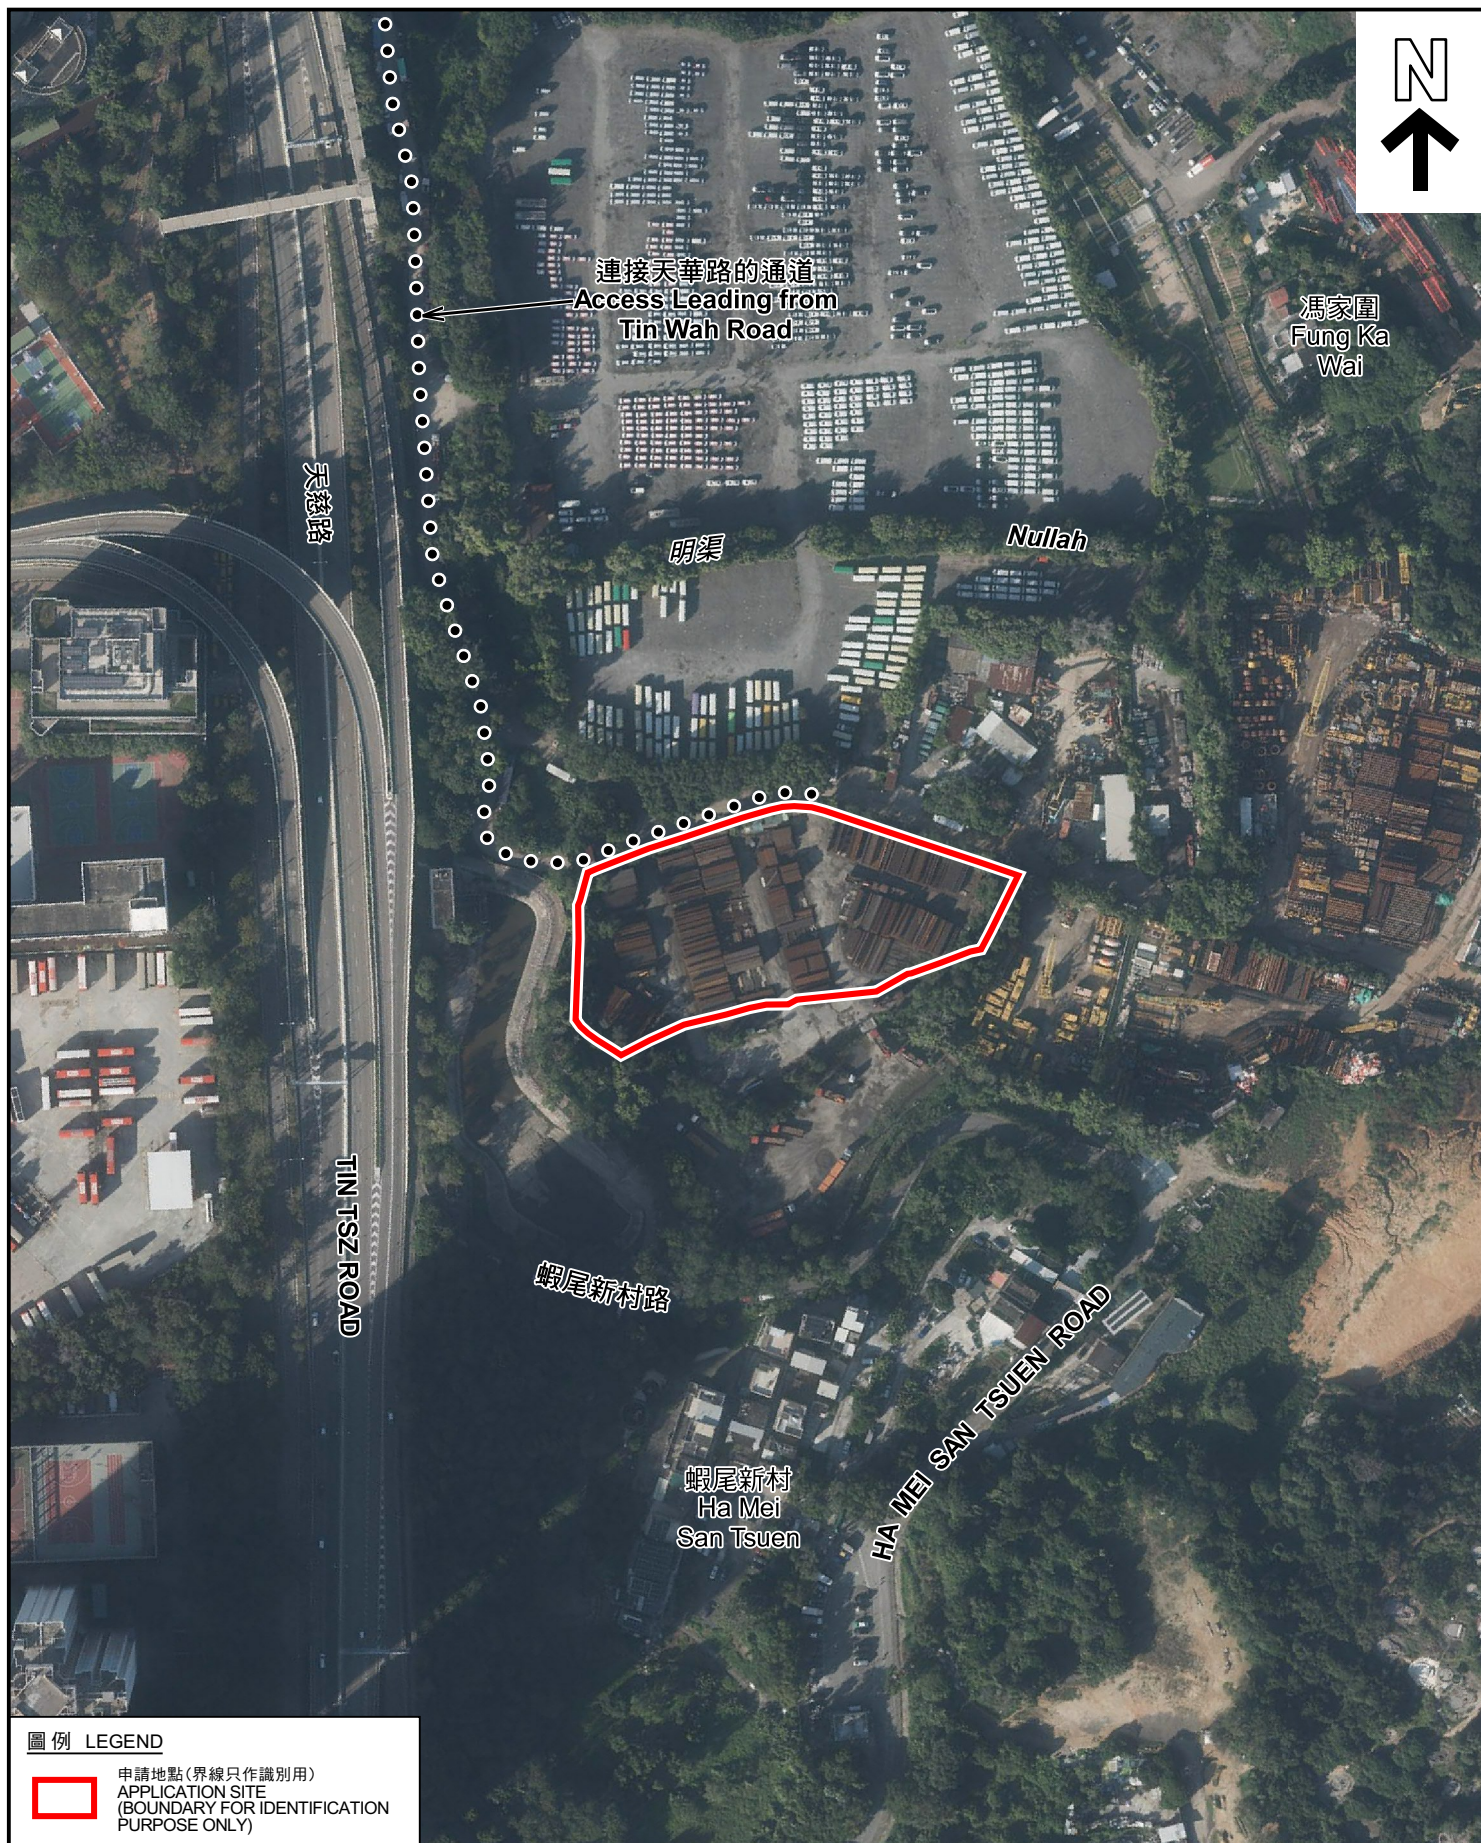

圖例 LEGEND

 申請地點 (界線只作識別用)
APPLICATION SITE
(BOUNDARY FOR IDENTIFICATION
PURPOSE ONLY)

本摘要圖於2023年10月9日擬備，所根據
的資料為地政總署於2022年12月18日拍得
的航攝照片編號 E174474C 及 E174475C
EXTRACT PLAN PREPARED ON 9.10.2023
BASED ON AERIAL PHOTOS No. E174474C
& E174475C TAKEN ON 18.12.2022
BY LANDS DEPARTMENT

航攝照片 AERIAL PHOTO

臨時露天存放建築材料及機械的規劃許可續期 (為期3年)
新界元朗屏山丈量約份第126約地段第114號 (部分) 、115號餘段 (部分) 及203號 (部分)
RENEWAL OF PLANNING APPROVAL FOR TEMPORARY OPEN STORAGE OF
BUILDING MATERIALS AND MACHINERY FOR A PERIOD OF 3 YEARS
LOTS 114 (PART), 115 RP (PART) AND 203 (PART) IN D.D. 126,
PING SHAN, YUEN LONG, NEW TERRITORIES

規劃署
PLANNING
DEPARTMENT



參考編號
REFERENCE No.
A/YL-PS/697

圖 PLAN
A-3



實地照片 SITE PHOTOS

臨時露天存放建築材料及機械的規劃許可續期（為期3年）
 新界元朗屏山丈量約份第126約地段第114號（部分）、115號餘段（部分）及203號（部分）
 RENEWAL OF PLANNING APPROVAL FOR TEMPORARY OPEN STORAGE OF
 BUILDING MATERIALS AND MACHINERY FOR A PERIOD OF 3 YEARS
 LOTS 114 (PART), 115 RP (PART) AND 203 (PART) IN D.D. 126,
 PING SHAN, YUEN LONG, NEW TERRITORIES

規劃署
 PLANNING
 DEPARTMENT



參考編號
 REFERENCE No.
 A/YL-PS/697

圖 PLAN
 A-4a

本圖於2023年9月25日擬備，所根據的
 資料為攝於2023年9月12日的實地照片
 PLAN PREPARED ON 25.9.2023
 BASED ON SITE PHOTOS
 TAKEN ON 12.9.2023

申請地點
APPLICATION SITE



實地照片 SITE PHOTOS

臨時露天存放建築材料及機械的規劃許可續期（為期3年）
新界元朗屏山丈量約份第126約地段第114號（部分）、115號餘段（部分）及203號（部分）
RENEWAL OF PLANNING APPROVAL FOR TEMPORARY OPEN STORAGE OF
BUILDING MATERIALS AND MACHINERY FOR A PERIOD OF 3 YEARS
LOTS 114 (PART), 115 RP (PART) AND 203 (PART) IN D.D. 126,
PING SHAN, YUEN LONG, NEW TERRITORIES

規劃署
PLANNING
DEPARTMENT



參考編號
REFERENCE No.
A/YL-PS/697

圖 PLAN
A-4b

本圖於2023年9月25日擬備，所根據的資料為攝於2023年9月12日的實地照片
PLAN PREPARED ON 25.9.2023
BASED ON SITE PHOTOS
TAKEN ON 12.9.2023