


Project 項目名稱: Proposed Temporary Logistics Centre for a Period of 3 Years at Lot 598 S.C (Part) in D.D. 114 and Adjoining Government Land, Shek Kong, YuenLong, New Territories	Drawing Title 圖紙標題: Layout Plan		Remarks 備註:
	Drawing No. 圖號: 20230101		Scale 比例:

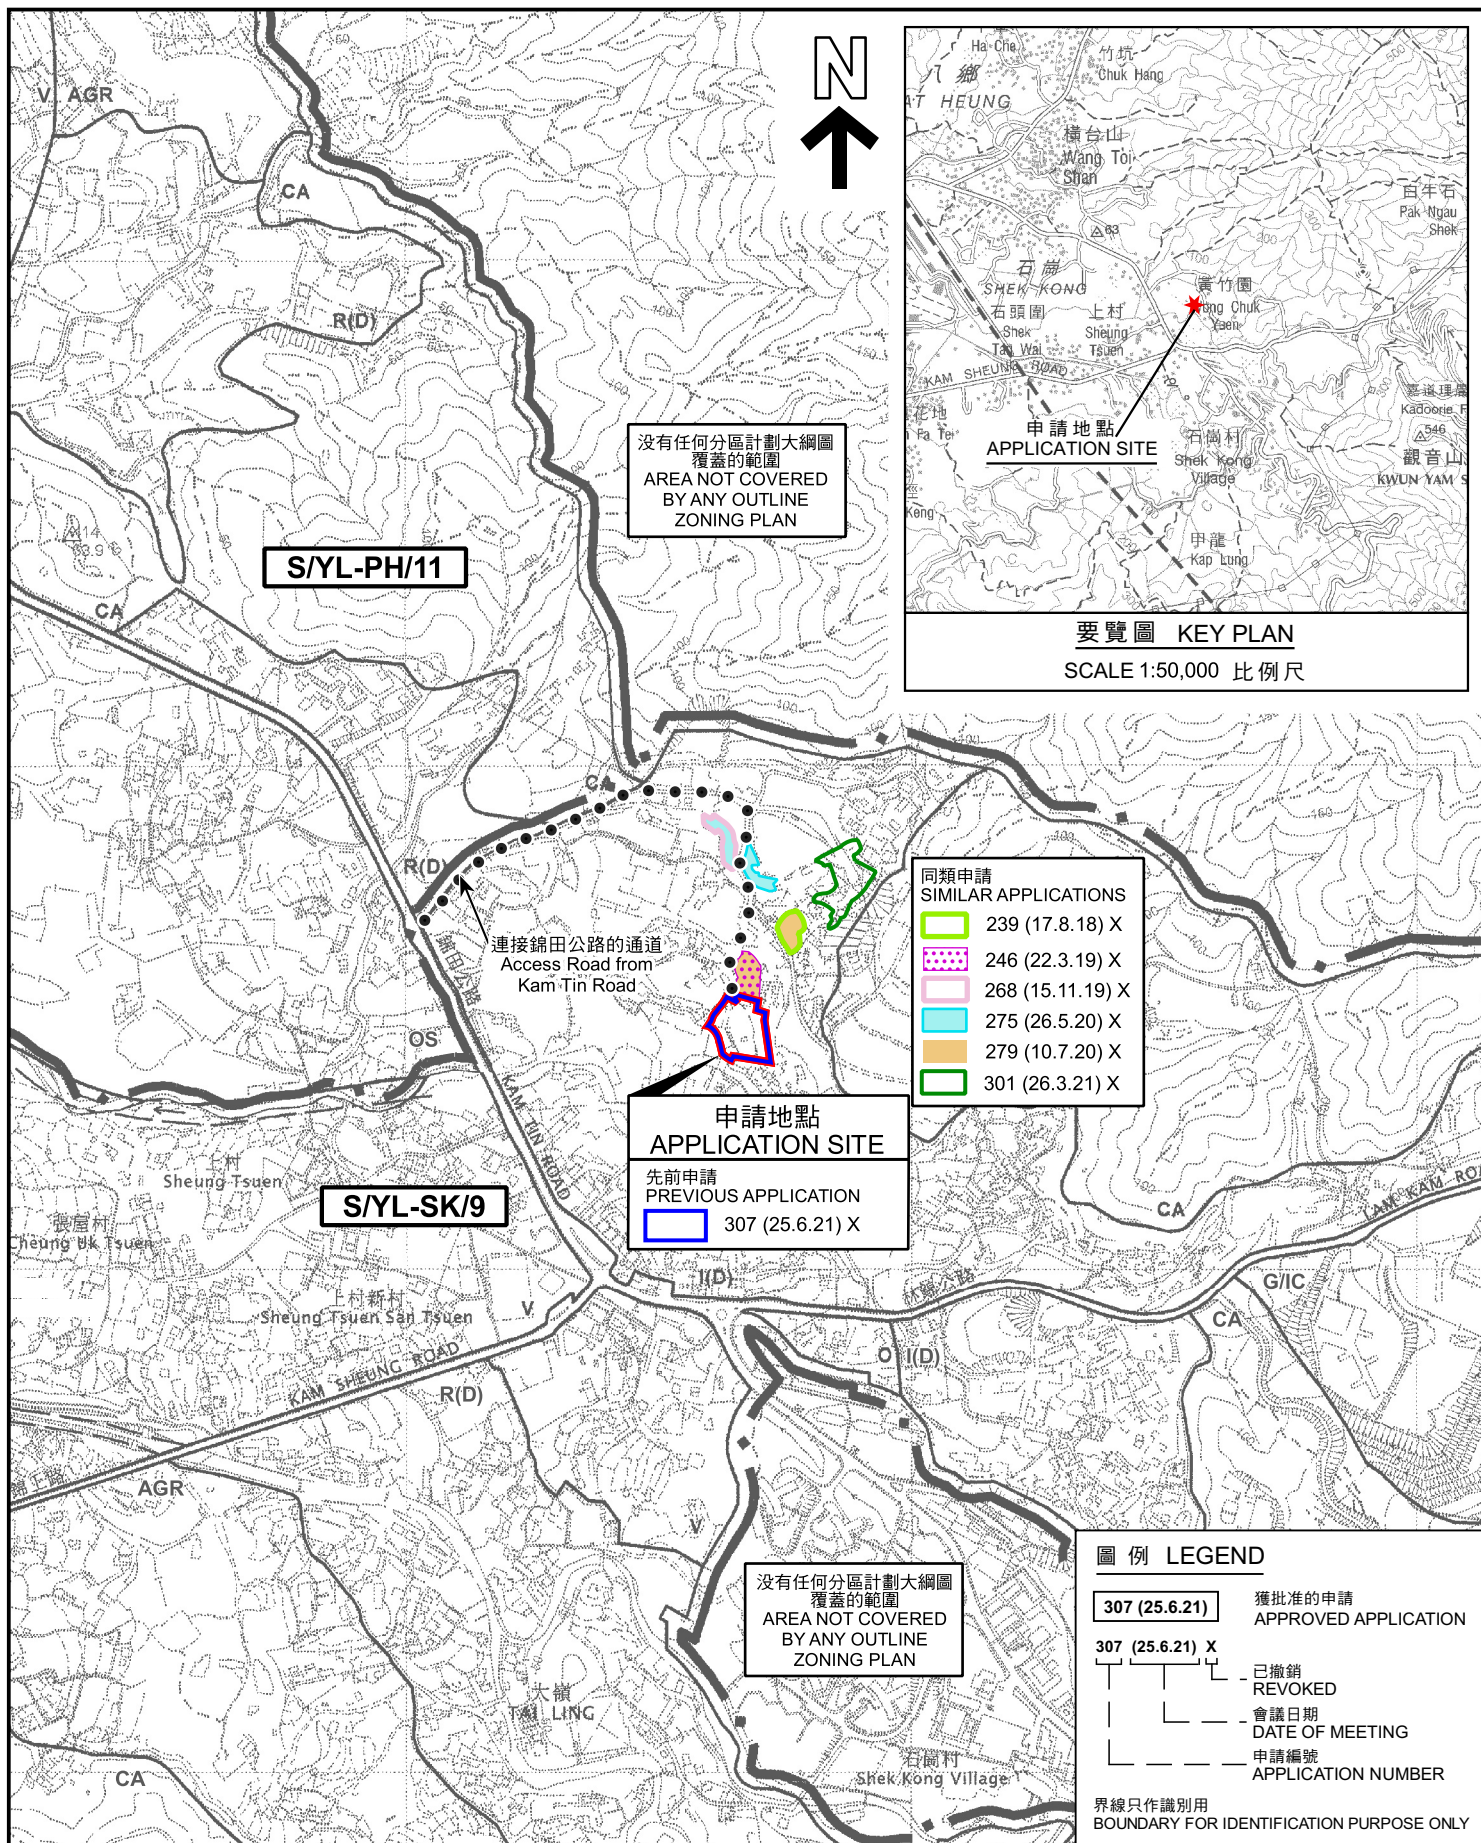

### 位置圖 LOCATION PLAN

擬議臨時物流中心（為期 3 年）  
新界元朗石崗丈量約份第114約地段第598號C分段（部分）  
和毗連政府土地

PROPOSED TEMPORARY LOGISTICS CENTRE  
FOR A PERIOD OF 3 YEARS

LOT 598 S.C (PART) IN D.D. 114 AND ADJOINING GOVERNMENT  
LAND, SHEK KONG, YUEN LONG, NEW TERRITORIES

SCALE 1 : 7 500 比例尺

米 100 0 200 300 米  
METRES

規劃署  
PLANNING  
DEPARTMENT



參考編號  
REFERENCE No.


A/YL-SK/340

圖 PLAN

A-1

本摘要圖於2023年3月14日擬備，  
所根據的資料為於2006年10月17日核准的  
分區計劃大綱圖編號S/YL-SK/9  
EXTRACT PLAN PREPARED ON 14.3.2023  
BASED ON OUTLINE ZONING PLAN  
No. S/YL-SK/9 APPROVED ON 17.10.2006



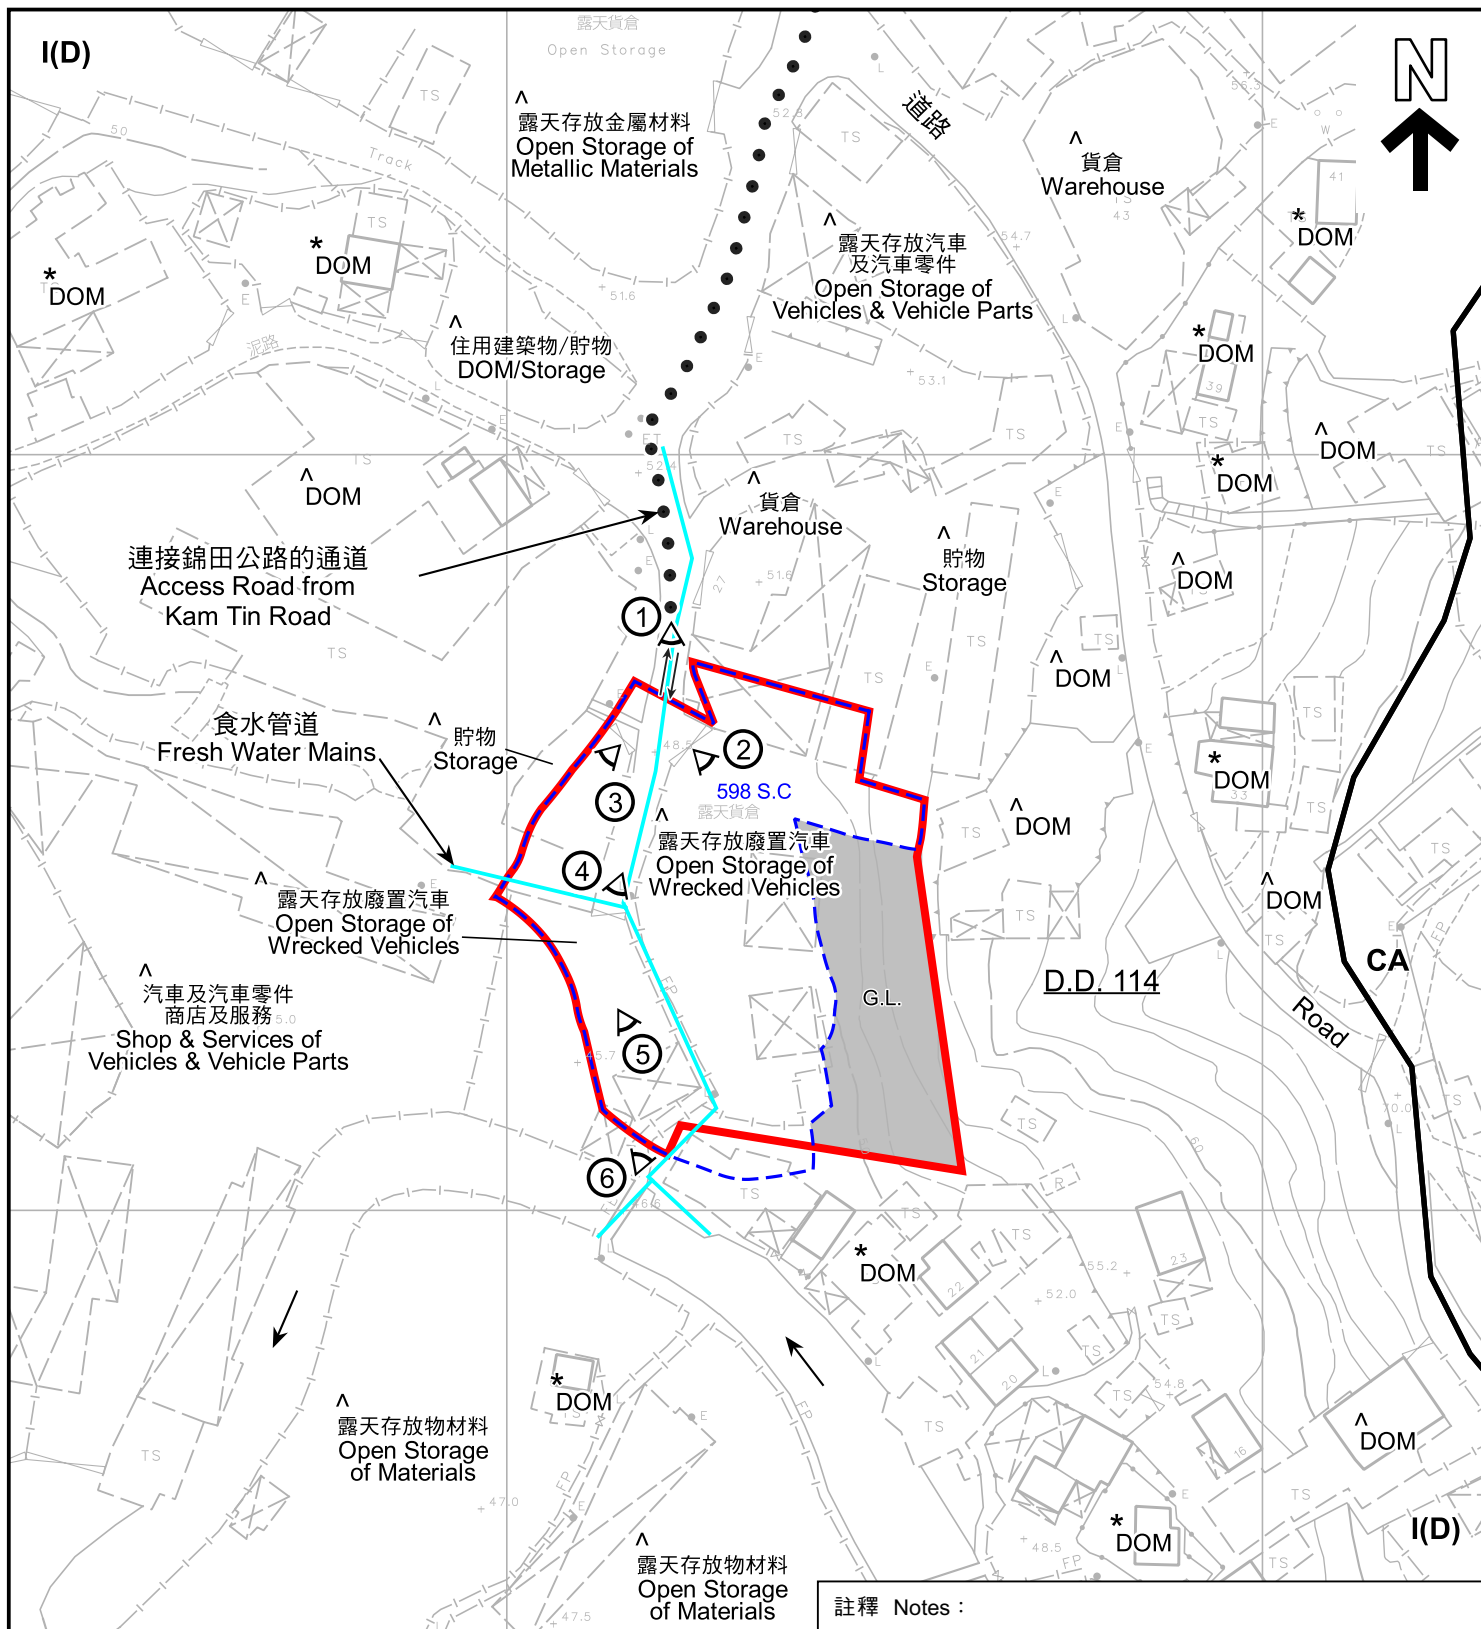

#### 圖例 LEGEND

- 申請地點 (界線只作識別用)  
APPLICATION SITE (BOUNDARY FOR IDENTIFICATION PURPOSE ONLY)
- I(D) 工業 (丁類)  
INDUSTRIAL (GROUP D)
- CA 自然保育區  
CONSERVATION AREA

- DOM 住宅構築物  
DOMESTIC STRUCTURES
- G.L. 政府土地  
GOVERNMENT LAND
- 入口/出口  
INGRESS / EGRESS
- ① 實地照片的觀景點  
VIEWING POINT OF SITE PHOTO

#### 註釋 Notes:

- (1) 2023年2月21日勘測的土地用途  
Land uses shown on this plan are in accordance with the land use survey conducted by the Planning Department on 21.2.2023
- (2) \* 土地用途跟1991年勘測的土地用途一致  
Indicates that the use is the same as that revealed by the land use survey conducted by the Planning Department in 1991
- (3) ^ 土地用途跟1991年勘測的土地用途有別  
Indicates that the use is different from that revealed by the land use survey conducted by the Planning Department in 1991

#### 平面圖 SITE PLAN

擬議臨時物流中心 (為期 3 年)  
新界元朗石崗丈量約份第114約地段第598號C分段 (部分)  
和毗連政府土地

PROPOSED TEMPORARY LOGISTICS CENTRE  
FOR A PERIOD OF 3 YEARS

LOT 598 S.C. (PART) IN D.D. 114 AND ADJOINING GOVERNMENT  
LAND, SHEK KONG, YUEN LONG, NEW TERRITORIES

SCALE 1:1 000 比例尺

米 METRES 20 0 20 40 米 METRES

規劃署  
PLANNING  
DEPARTMENT



參考編號  
REFERENCE No.  
A/YL-SK/340

圖 PLAN  
A-2

本摘要圖於2023年3月22日擬備，  
所根據的資料為測量圖編號

6-NE-15C

EXTRACT PLAN PREPARED ON 22.3.2023

BASED ON SURVEY SHEET No.

6-NE-15C





**圖例 LEGEND**

 申請地點 (界線只作識別用)  
APPLICATION SITE (BOUNDARY FOR IDENTIFICATION PURPOSE ONLY)

 入口/出口  
INGRESS / EGRESS

本摘要圖於2023年3月2日擬備，所根據的資料為地政總署於2022年3月10日拍得的航攝照片編號E154959C

EXTRACT PLAN PREPARED ON 2.3.2023  
BASED ON AERIAL PHOTO No. E154959C  
TAKEN ON 10.3.2022  
BY LANDS DEPARTMENT

**航攝照片 AERIAL PHOTO**

擬議臨時物流中心 (為期 3 年)  
新界元朗石崗丈量約份第114約地段第598號C分段 (部分)  
和毗連政府土地

PROPOSED TEMPORARY LOGISTICS CENTRE  
FOR A PERIOD OF 3 YEARS  
LOT 598 S.C (PART) IN D.D. 114 AND ADJOINING GOVERNMENT  
LAND, SHEK KONG, YUEN LONG, NEW TERRITORIES

<b>規劃署</b> <b>PLANNING</b> <b>DEPARTMENT</b>		
參考編號 REFERENCE No.	圖 PLAN	
A/YL-SK/340	A-3	





申請地點界線只作識別用  
APPLICATION SITE BOUNDARY FOR IDENTIFICATION PURPOSE ONLY

### 實地照片 SITE PHOTOS

擬議臨時物流中心（為期 3 年）  
新界元朗石崗丈量約份第114約地段第598號C分段（部分）  
和毗連政府土地

PROPOSED TEMPORARY LOGISTICS CENTRE  
FOR A PERIOD OF 3 YEARS  
LOT 598 S.C (PART) IN D.D. 114 AND ADJOINING GOVERNMENT  
LAND, SHEK KONG, YUEN LONG, NEW TERRITORIES

規劃署  
PLANNING  
DEPARTMENT



參考編號  
REFERENCE No.  
A/YL-SK/340

圖 PLAN  
A-4a

本圖於2023年3月6日擬備，  
所根據的資料為攝於  
2023年2月14日的實地照片  
PLAN PREPARED ON 6.3.2023  
BASED ON SITE PHOTOS  
TAKEN ON 14.2.2023





申請地點界線只作識別用  
APPLICATION SITE BOUNDARY FOR IDENTIFICATION PURPOSE ONLY

### 實地照片 SITE PHOTOS

本圖於2023年3月6日擬備，  
所根據的資料為攝於  
2023年2月14日的實地照片  
PLAN PREPARED ON 6.3.2023  
BASED ON SITE PHOTOS  
TAKEN ON 14.2.2023

擬議臨時物流中心（為期 3 年）  
新界元朗石崗丈量約份第114約地段第598號C分段（部分）  
和毗連政府土地  
PROPOSED TEMPORARY LOGISTICS CENTRE  
FOR A PERIOD OF 3 YEARS  
LOT 598 S.C (PART) IN D.D. 114 AND ADJOINING GOVERNMENT  
LAND, SHEK KONG, YUEN LONG, NEW TERRITORIES

規劃署  
PLANNING  
DEPARTMENT



參考編號  
REFERENCE No.  
A/YL-SK/340

圖 PLAN  
A-4b