


Proposed Entrance gate on Lot 143 S.B RP in D.D.112, Yuen Long

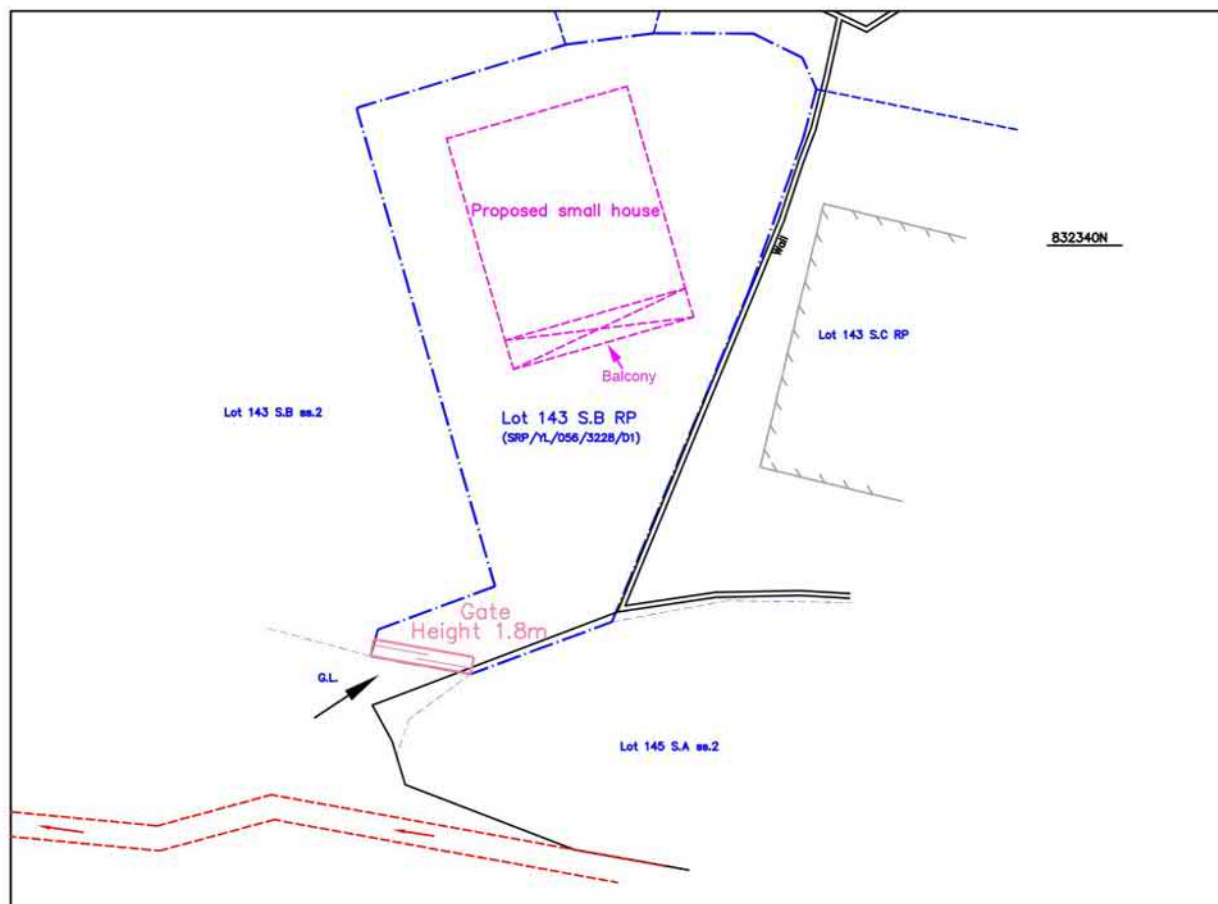

Scale 1 : 300

Survey District: Yuen Long	Survey Sheet No.: 6-NE-19A	
Ref. File --	Plan No.: YL/143B1/120/EG	
Ref. SRP No. --	Date of Survey: 2 May 2024	

(摘錄自申請人於17. 1. 2025呈交的進一步資料)
(Extract from Applicant's Further
Information Submitted on 17.1.2025)

參考編號
REFERENCE No.
A/YL-SK/376

繪圖
DRAWING
A - 1



Demarcation District boundary

Project 項目名稱:

Proposed Filling and Excavation of Land for Permitted Development of New Territories Exempted Houses (NTEHs) at Lot 143 S.B. RP in D.D. 112, Shek Kong, Yuen Long, N.T.

Drawing Title 圖目:

Proposed Land Filling and Excavation Plan

Drawing No. 圖號:

Figure 4

Remarks 備註:



Proposed filling of land by concrete from 0.06m to 0.79m

Proposed excavation of land for provision of 225mm surface channel


Scale 比例:

1:1000


(摘錄自申請人於17.1.2025呈交的進一步資料)
(Extract from Applicant's Further Information Submitted on 17.1.2025)

參考編號
REFERENCE No.
A/YL-SK/376


繪圖
DRAWING
A - 2

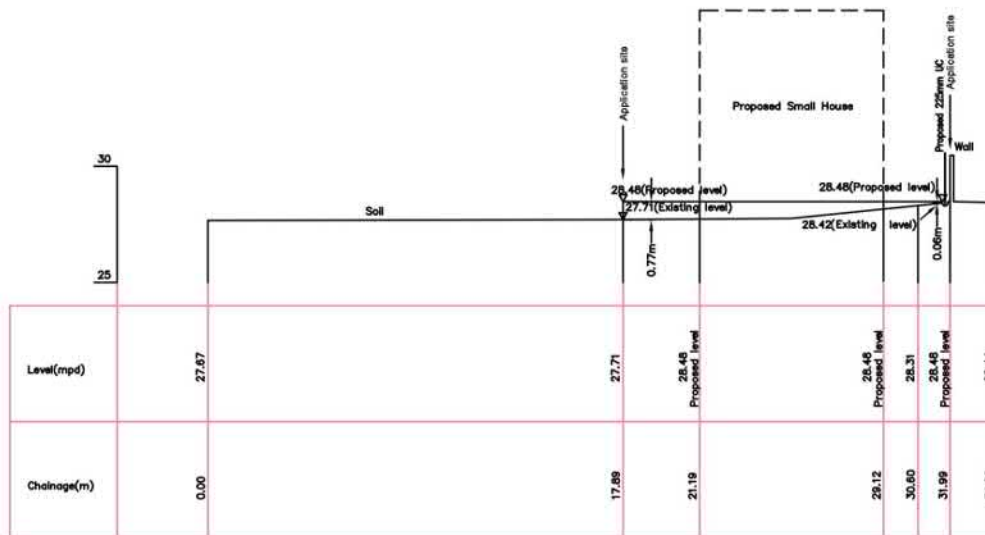

Section A-A
West to East

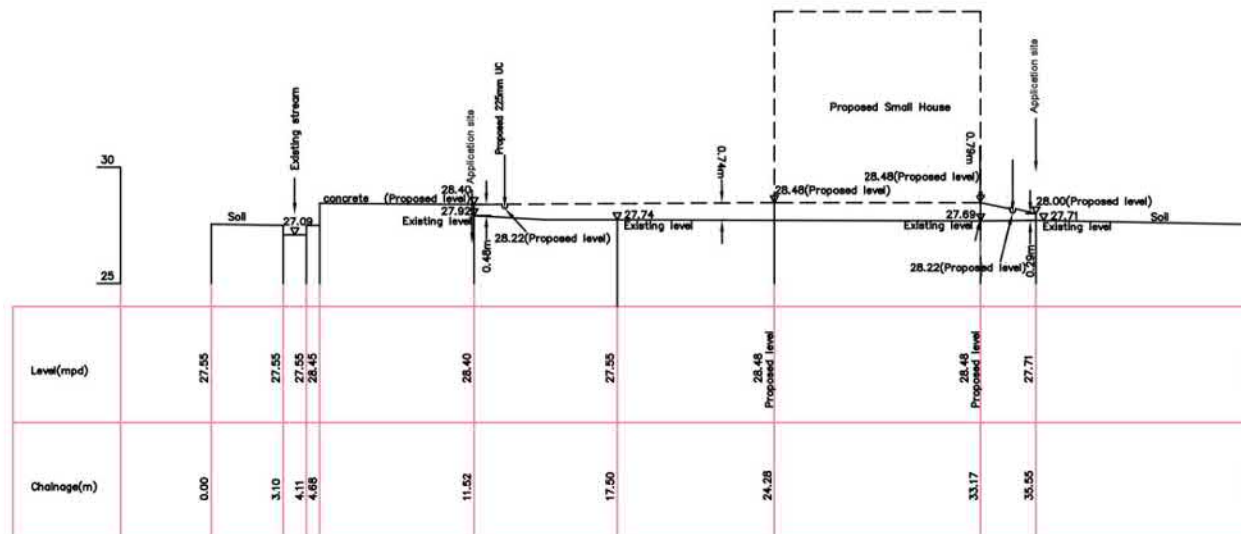

Section B-B
South to North

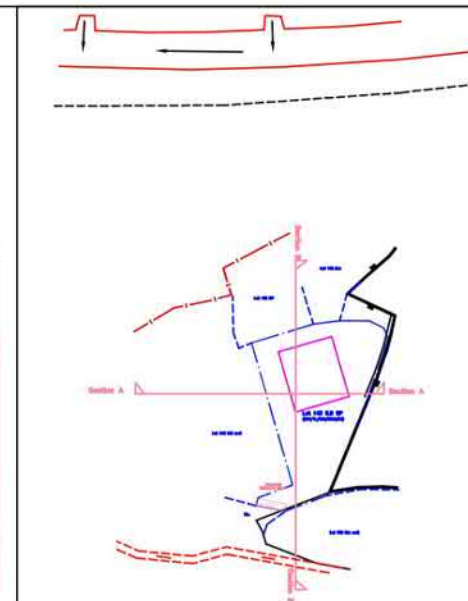

- Notes :
1. Co-ordinates are relative to Hong Kong Mainland Grid (1980)
 2. All Levels are in Metres relative to Principal Datum (P.D.)
 3. Direction of flow are referred to bottom of hole
 4. Dimensions are in Metres unless otherwise shown

Legends:

- U-channel
- Stepped-channel
- Fence / Rolling
- Grading
- Lamp Post
- Telephone Pole
- Electric Pole
- Gully
- Sign Pole
- Valve Gas
- Valve Water
- Valve
- Vertical Cutting
- Foul Water Manhole
- Storm Water Manhole
- Manhole
- Drainage Manhole
- Level
- Invert Level
- Top Level
- Platform Level
- Manhole Telephone
- Flower Bed
- Slope Mark
- Catchpit
- Top Line
- Toe Line
- Concrete Building
- Lot Boundary
- Proposed Small House

DRAWING TITLE :
Sectional Plan of Lot 143 S.B. RP
D.D.112, Yuen Long


Scale
1:200

Date of Survey
9 September 2024

(摘錄自申請人於17. 1. 2025呈交的進一步資料)
(Extract from Applicant's Further
Information Submitted on 17.1.2025)

參考編號
REFERENCE No.
A/YL-SK/376

繪圖
DRAWING
A - 3

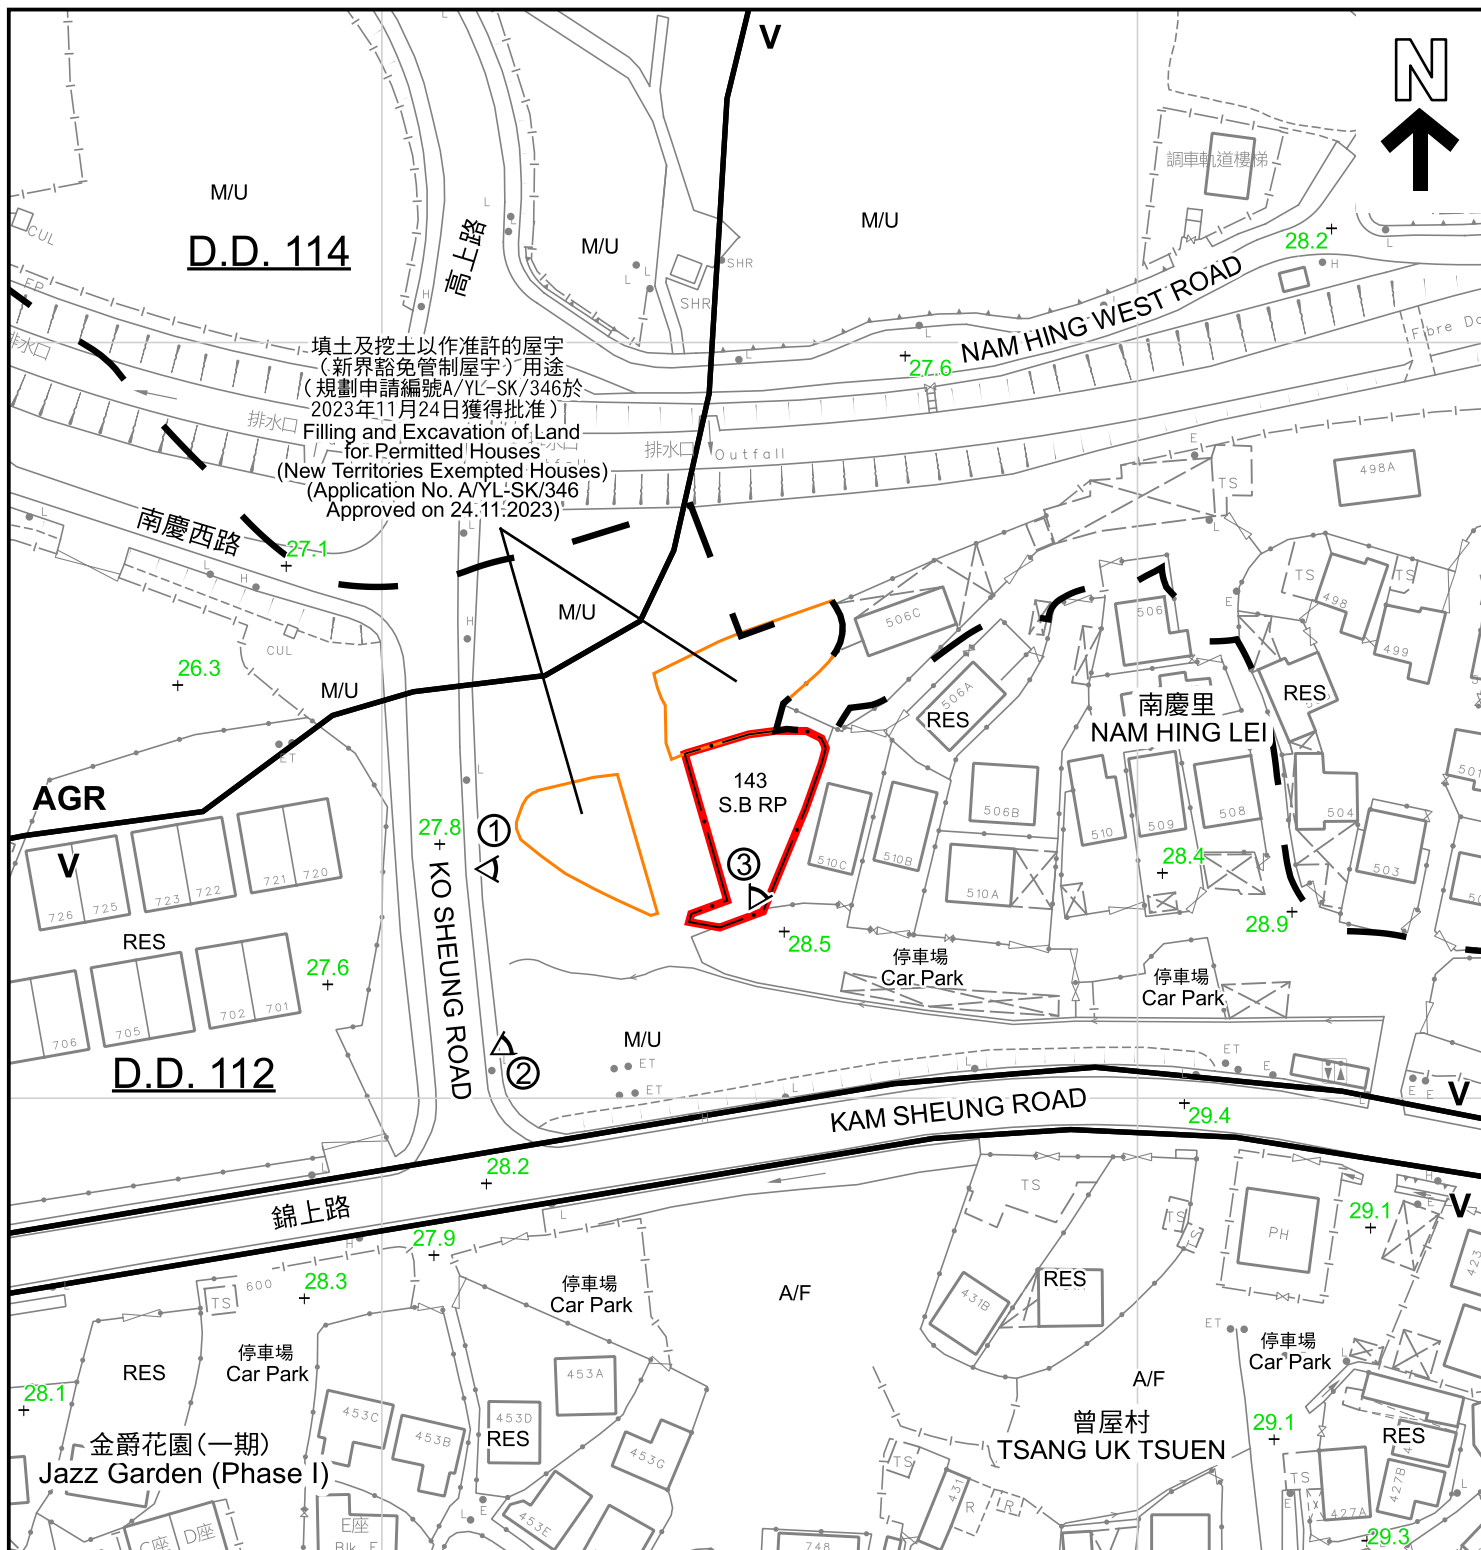

圖例 LEGEND

- | | | | | | |
|-----|---|-----|----------------------------------|--|---|
| | 申請地點 (界線只作識別用)
APPLICATION SITE (BOUNDARY FOR IDENTIFICATION PURPOSE ONLY) | A/F | 休耕農地
FALLOW AGRICULTURAL LAND | | 實地照片的觀景點
VIEWING POINT OF SITE PHOTO |
| | 鄉村式發展
VILLAGE TYPE DEVELOPMENT | RES | 住用構築物
RESIDENTIAL STRUCTURES | 註釋 Note : | |
| AGR | 農業
AGRICULTURE | M/U | 荒地
UNUSED LAND | 2024年6月14日勘测的土地用途
Land uses shown on this plan are in accordance with the land use survey conducted by the Planning Department on 14.6.2024 | |

平面圖 SITE PLAN

本摘要圖於2025年2月12日擬備，
所根據的資料為測量圖編號
6-NE-14C及19A
EXTRACT PLAN PREPARED ON
12.2.2025 BASED ON SURVEY SHEET
No. 6-NE-14C & 19A

擬議填土及挖土以作准許的屋宇（新界豁免管制屋宇）用途
元朗石崗丈量約份第112約地段第143號B分段餘段
PROPOSED FILLING AND EXCAVATION OF LAND FOR
PERMITTED HOUSES (NEW TERRITORIES EXEMPTED HOUSES)
LOT 143 S.B. RP IN D.D. 112, SHEK KONG, YUEN LONG

SCALE 1:1 000 比例尺
米 METRES 20 0 20 40 米 METRES

規劃署
PLANNING
DEPARTMENT



參考編號
REFERENCE No.
A/YL-SK/376

圖 PLAN
A-2



圖例 LEGEND



申請地點 (界線只作識別用)
APPLICATION SITE
(BOUNDARY FOR IDENTIFICATION
PURPOSE ONLY)

本摘要圖於2025年2月12日擬備，所根據的資料為地政總署於2023年10月5日拍得的航攝照片編號E209630C

EXTRACT PLAN PREPARED ON
12.2.2025 BASED ON AERIAL PHOTO No.
E209630C TAKEN ON 5.10.2023 BY
LANDS DEPARTMENT

航攝照片 AERIAL PHOTO

擬議填土及挖土以作准許的屋宇(新界豁免管制屋宇)用途
元朗石崗丈量約份第112約地段第143號B分段餘段
PROPOSED FILLING AND EXCAVATION OF LAND FOR
PERMITTED HOUSES (NEW TERRITORIES EXEMPTED HOUSES)
LOT 143 S.B RP IN D.D. 112, SHEK KONG, YUEN LONG

規劃署
PLANNING
DEPARTMENT



參考編號
REFERENCE No.
A/YL-SK/376

圖 PLAN
A-3



申請地點界線只作識別用
APPLICATION SITE BOUNDARY FOR IDENTIFICATION PURPOSE ONLY

實地照片 SITE PHOTOS

本圖於2025年2月12日擬備，所根據的資料為攝於2024年6月14日及2024年7月22日的實地照片
PLAN PREPARED ON 12.2.2025
BASED ON SITE PHOTOS
TAKEN ON 14.6.2024 & 22.7.2024

擬議填土及挖土以作准許的屋宇（新界豁免管制屋宇）用途
元朗石崗丈量約份第112約地段第143號B分段餘段
PROPOSED FILLING AND EXCAVATION OF LAND FOR
PERMITTED HOUSES (NEW TERRITORIES EXEMPTED HOUSES)
LOT 143 S.B RP IN D.D. 112, SHEK KONG, YUEN LONG

規 劃 署
PLANNING
DEPARTMENT



參考編號
REFERENCE No.
A/YL-SK/376

圖 PLAN
A-4