


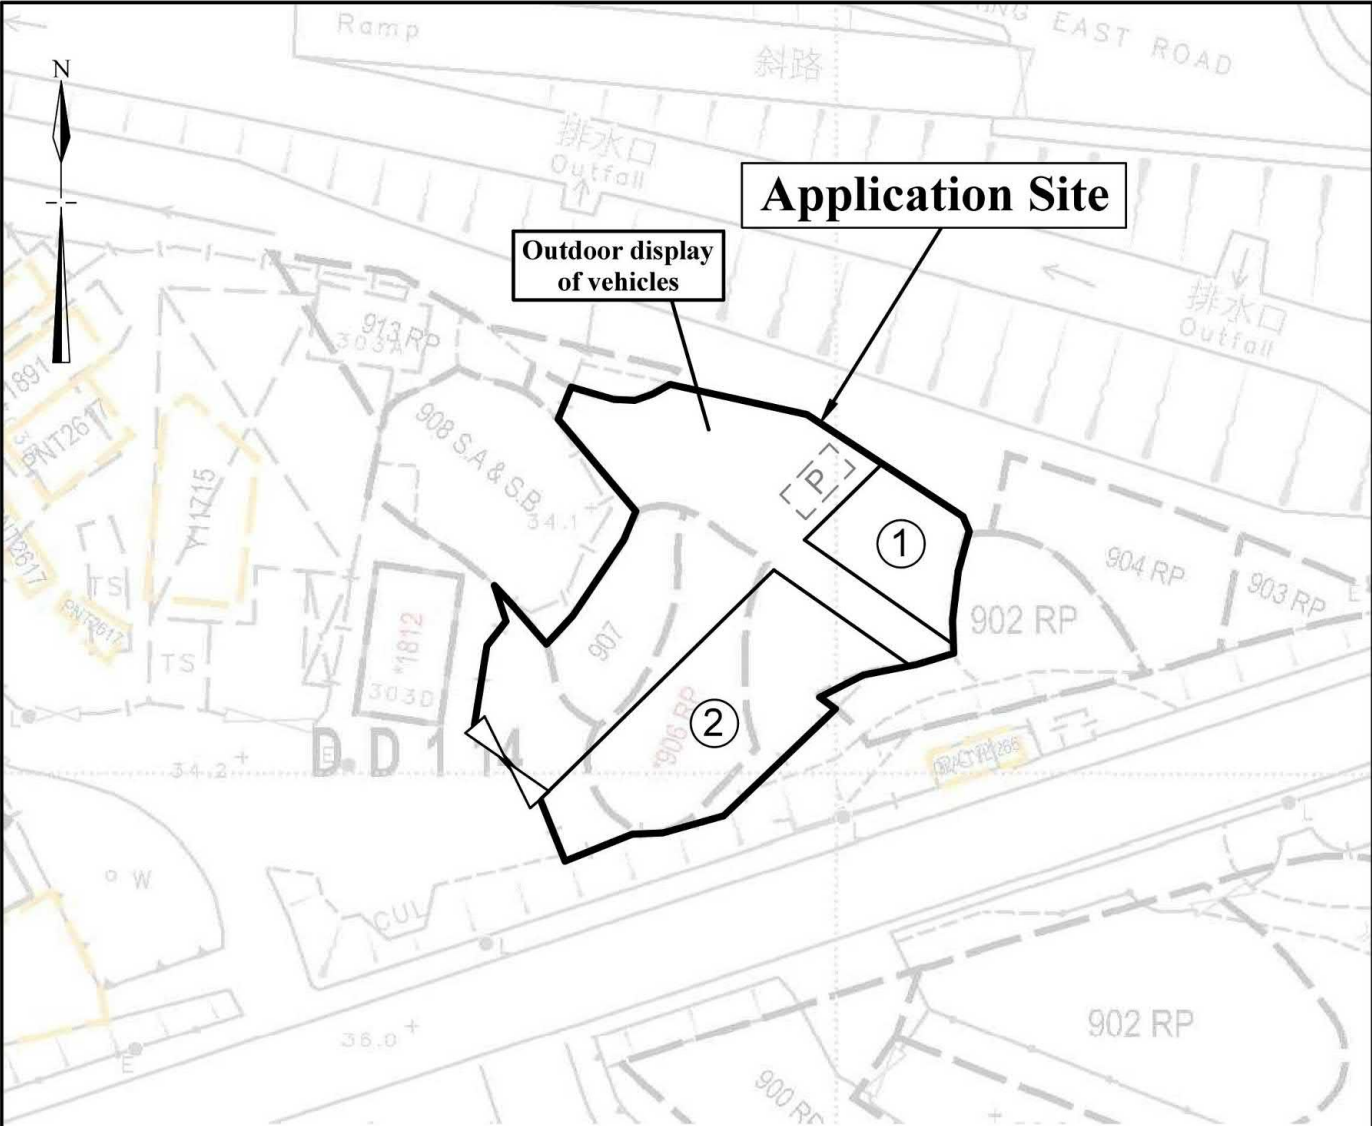

Legend

-  Vehicular Ingress / Egress
-  Parking space for private cars
(5m (L) x 2.5m (W))

Site Area (about) : 706m²

No.	Structure / Uses	Floor Area (about)	Covered Area (about)	Storeys	Height
1	Vehicle Showroom	77 m ²	77 m ²	1	5m
2	Vehicle Showroom	225 m ²	225 m ²	1	5m
Total :		302 m ²	302 m ²		


1:500	Layout Plan Lots 906 RP and 907 in D.D. 114 and Adjoining Government Land Yuen Long, New Territories	Goldrich Planners & Surveyors Ltd.
December 2023		Plan 3 (P 23050)

(摘錄自申請人於 17. 7. 2024 呈交的申請書)
(Extract from Applicant's Submission of 17.7.2024)

參考編號 REFERENCE No. A/YL-SK/385	繪圖 DRAWING A - 1
--------------------------------------	------------------------



Application Site

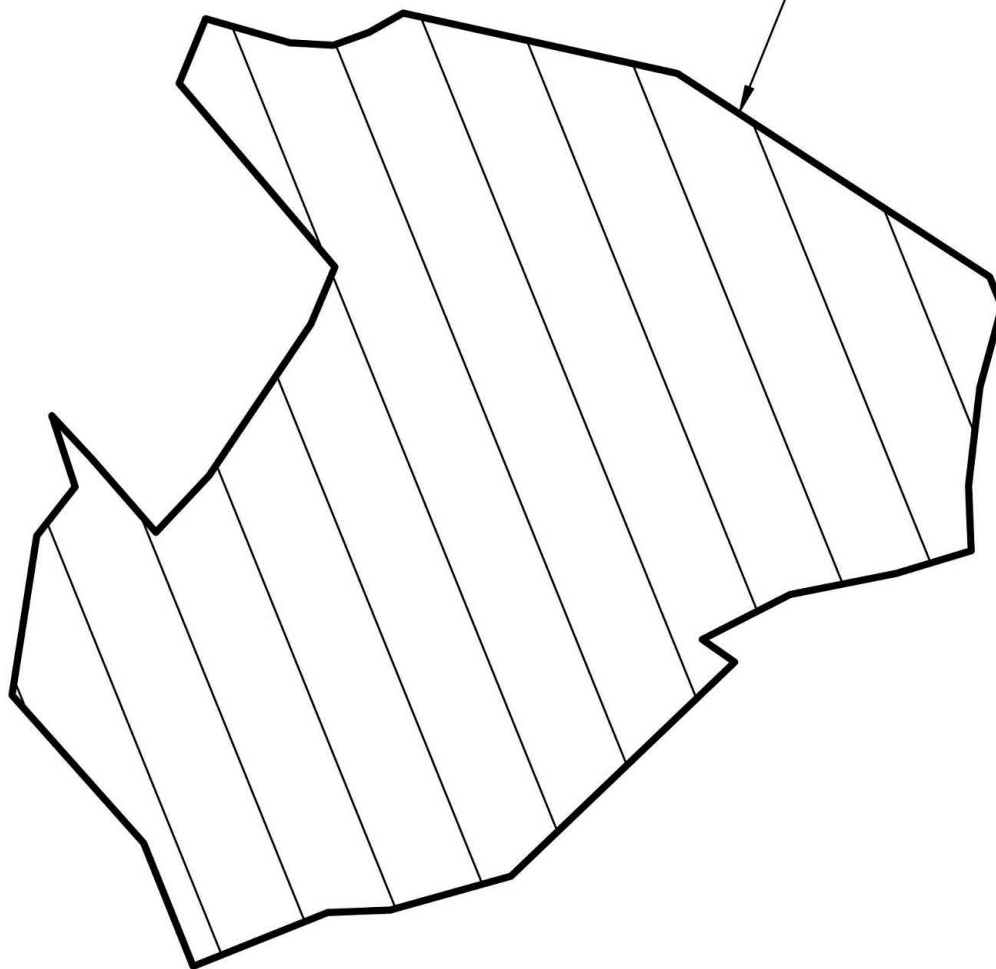


**The current application serves to regularise
the existing hard-paving on site with
concrete of about 0.2m in depth
(from 34.0mPD to 34.2mPD)
to provide waterproof surface for erection of
structure and vehicle maneuvering**

N.T.S	Plan Showing Filling of Land Lots 906 RP and 907 in D.D. 114 and Adjoining Government Land Yuen Long, New Territories	Goldrich Planners & Surveyors Ltd.
July 2024		Plan 8 (P 23050)

(摘錄自申請人於 17. 7. 2024 呈交的申請書)
(Extract from Applicant's
Submission of 17.7.2024)

參考編號
REFERENCE No.
A/YL-SK/385

繪圖
DRAWING
A - 2

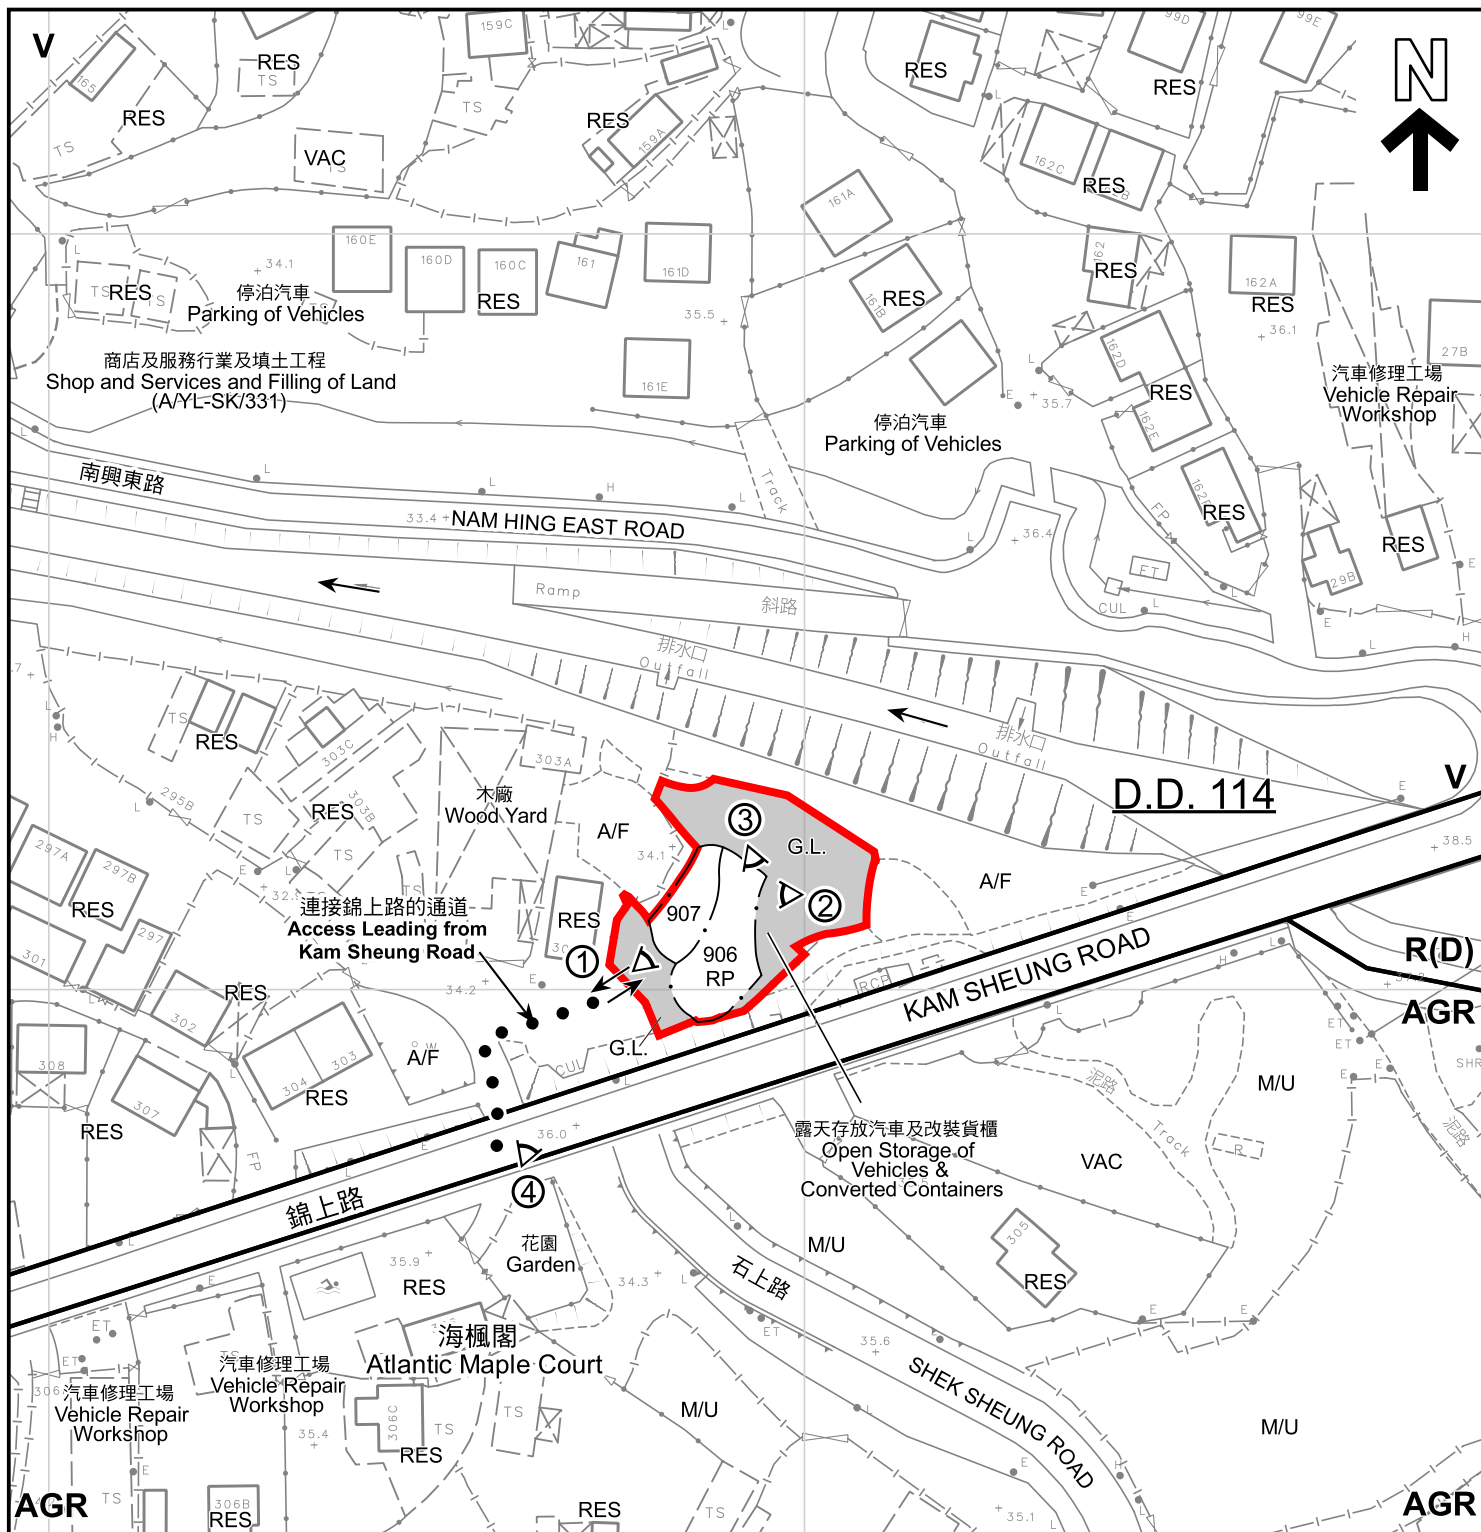

圖例 LEGEND

申請地點 (界線只作識別用)
APPLICATION SITE (BOUNDARY FOR IDENTIFICATION PURPOSE ONLY)

R(D) 住宅(丁類)
RESIDENTIAL (GROUP D)

V 鄉村式發展
VILLAGE TYPE DEVELOPMENT

AGR 農業
AGRICULTURE

A/F 休耕農地
FALLOW AGRICULTURAL LAND

RES 住用構築物
RESIDENTIAL STRUCTURES

M/U 荒地
UNUSED LAND

VAC 空置
VACANT

① 實地照片的觀景點
VIEWING POINT OF SITE PHOTO

入口/出口
INGRESS / EGRESS

註釋 Note:

2024年8月8日勘測的土地用途

Land uses shown on this plan are in accordance with the land use survey conducted by the Planning Department on 8.8.2024

本摘要圖於2024年12月16日擬備，
所根據的資料為測量圖編號
6-NE-14D及19B
EXTRACT PLAN PREPARED ON
16.12.2024 BASED ON SURVEY SHEET
No. 6-NE-14D & 19B

平面圖 SITE PLAN

擬議臨時商店及服務行業(汽車陳列室)(為期5年)及相關填土工程
元朗石崗丈量約份第114約地段第906號餘段及第907號和毗連政府土地
PROPOSED TEMPORARY SHOP AND SERVICES
(MOTOR-VEHICLE SHOWROOM) FOR A PERIOD OF 5 YEARS AND
ASSOCIATED FILLING OF LAND
LOTS 906 RP AND 907 IN D.D. 114 AND
ADJOINING GOVERNMENT LAND, SHEK KONG, YUEN LONG

SCALE 1:1 000 比例尺


米 20 0 20 40 米
METRES

規劃署
PLANNING
DEPARTMENT



參考編號
REFERENCE No.
A/YL-SK/385

圖 PLAN
A-2

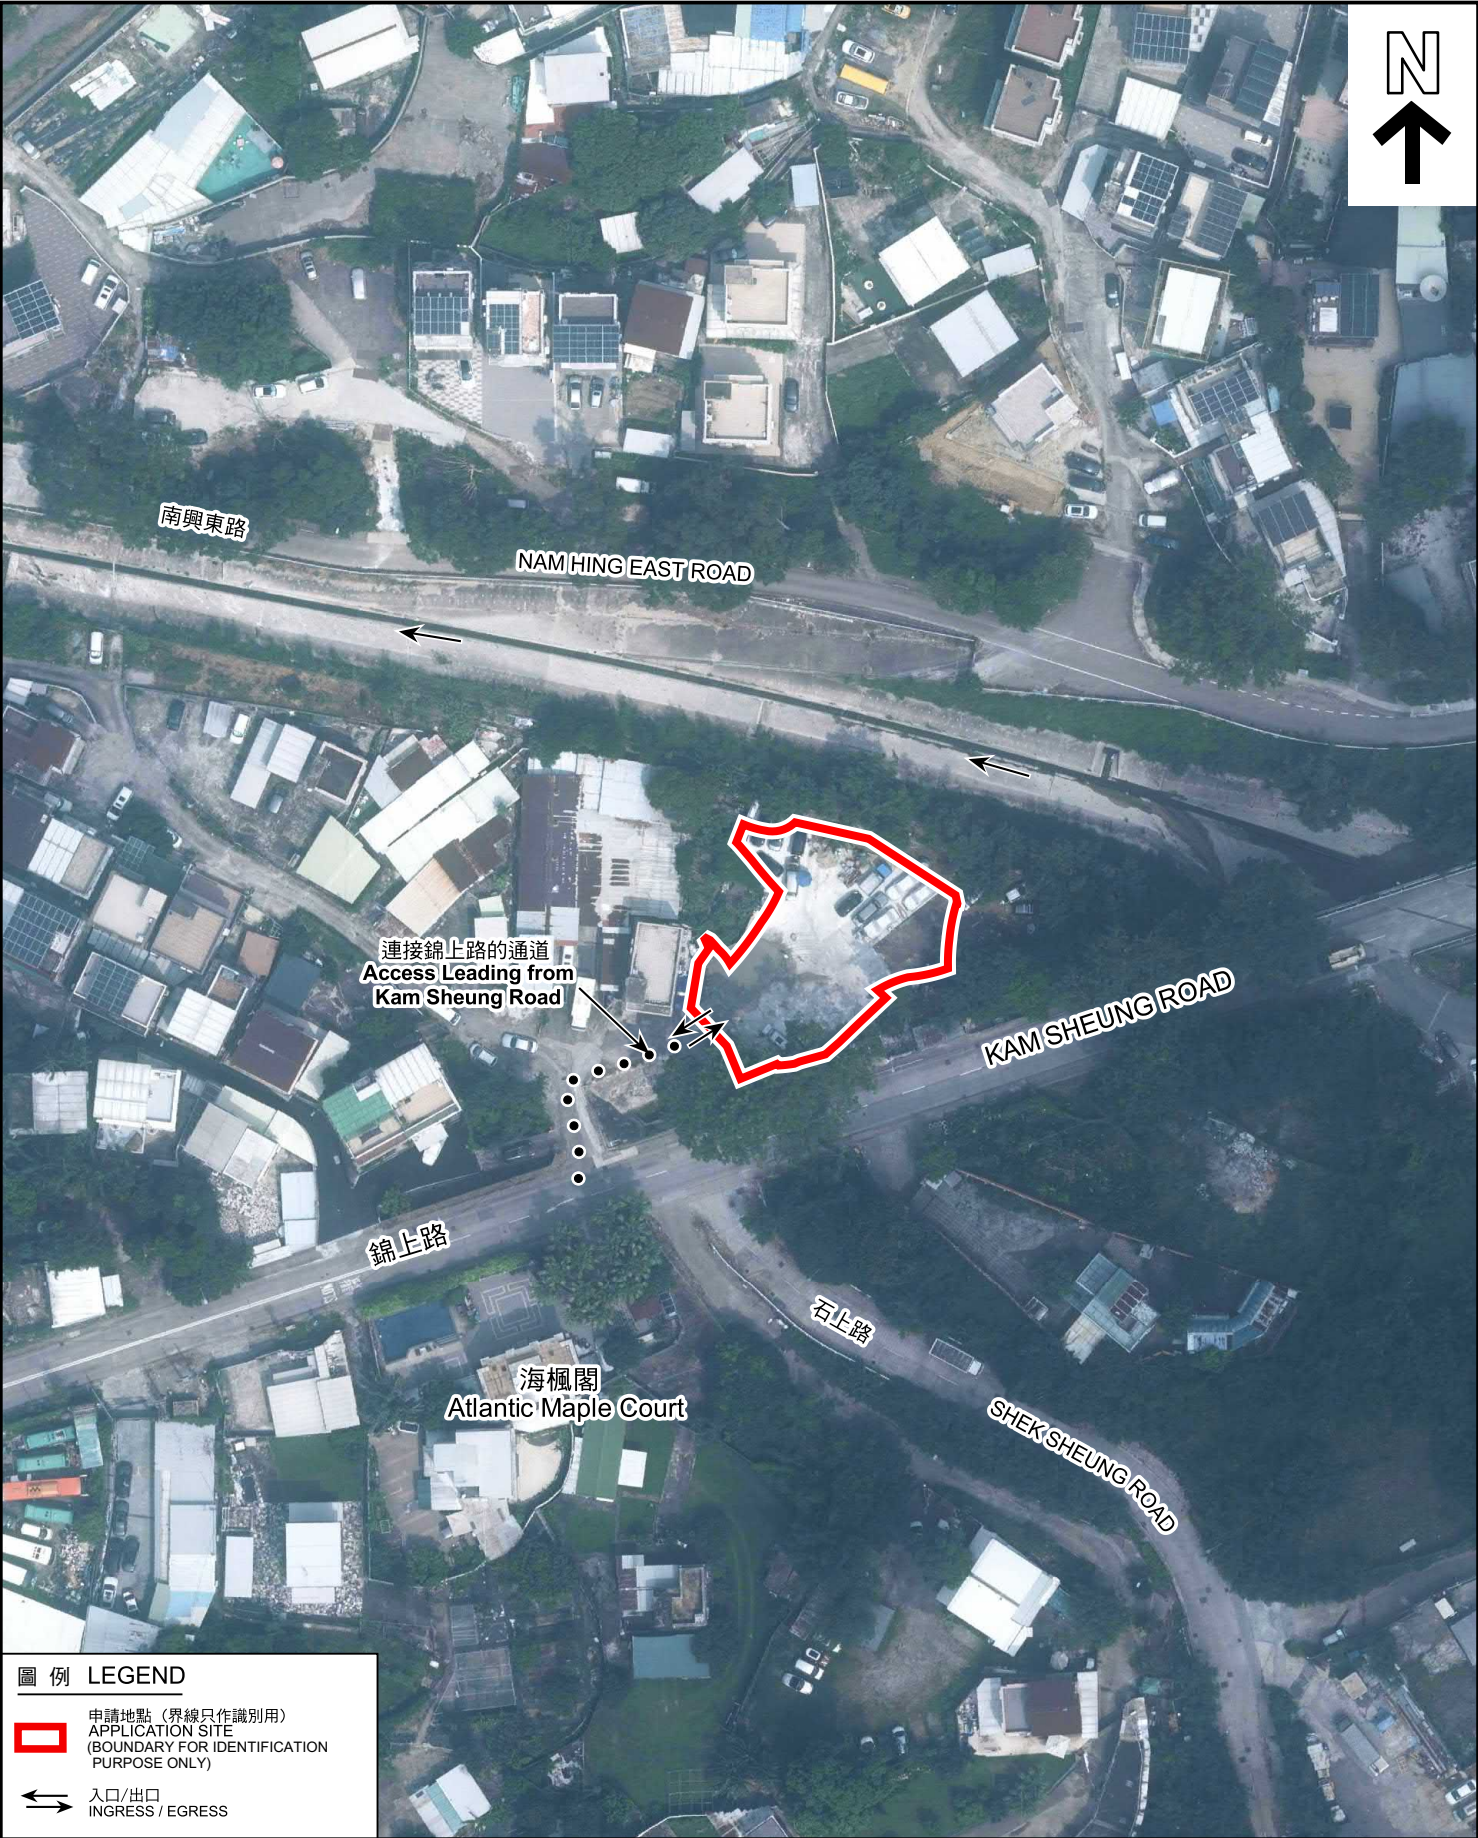

圖例 LEGEND

-  申請地點 (界線只作識別用)
APPLICATION SITE (BOUNDARY FOR IDENTIFICATION PURPOSE ONLY)
-  入口/出口
INGRESS / EGRESS

航攝照片 AERIAL PHOTO

本摘要圖於2024年12月16日擬備，所根據的資料為地政總署於2023年10月5日拍得的航攝照片編號E209627C

EXTRACT PLAN PREPARED ON 16.12.2024 BASED ON AERIAL PHOTO No. E209627C TAKEN ON 5.10.2023 BY LANDS DEPARTMENT

擬議臨時商店及服務行業（汽車陳列室）（為期5年）及相關填土工程
元朗石崗丈量約份第114約地段第906號餘段及第907號和毗連政府土地
PROPOSED TEMPORARY SHOP AND SERVICES (MOTOR-VEHICLE SHOWROOM) FOR A PERIOD OF 5 YEARS AND ASSOCIATED FILLING OF LAND
LOTS 906 RP AND 907 IN D.D. 114 AND ADJOINING GOVERNMENT LAND, SHEK KONG, YUEN LONG

規劃署
PLANNING
DEPARTMENT



參考編號
REFERENCE No.
A/YL-SK/385

圖 PLAN
A-3



申請地點界線只作識別用
APPLICATION SITE BOUNDARY FOR IDENTIFICATION PURPOSE ONLY

實地照片 SITE PHOTOS

擬議臨時商店及服務行業（汽車陳列室）（為期5年）及相關填土工程
元朗石崗丈量約份第114約地段第906號餘段及第907號和毗連政府土地
PROPOSED TEMPORARY SHOP AND SERVICES
(MOTOR-VEHICLE SHOWROOM) FOR A PERIOD OF 5 YEARS AND
ASSOCIATED FILLING OF LAND
LOTS 906 RP AND 907 IN D.D. 114 AND
ADJOINING GOVERNMENT LAND, SHEK KONG, YUEN LONG

規劃署
PLANNING
DEPARTMENT



參考編號
REFERENCE No.
A/YL-SK/385

圖 PLAN
A-4

本圖於2024年12月16日擬備，所根據的資料為攝於2024年12月16日的實地照片

PLAN PREPARED ON 16.12.2024
BASED ON SITE PHOTOS
TAKEN ON 16.12.2024