




要覽圖 KEY PLAN

SCALE 1:50 000 比例尺

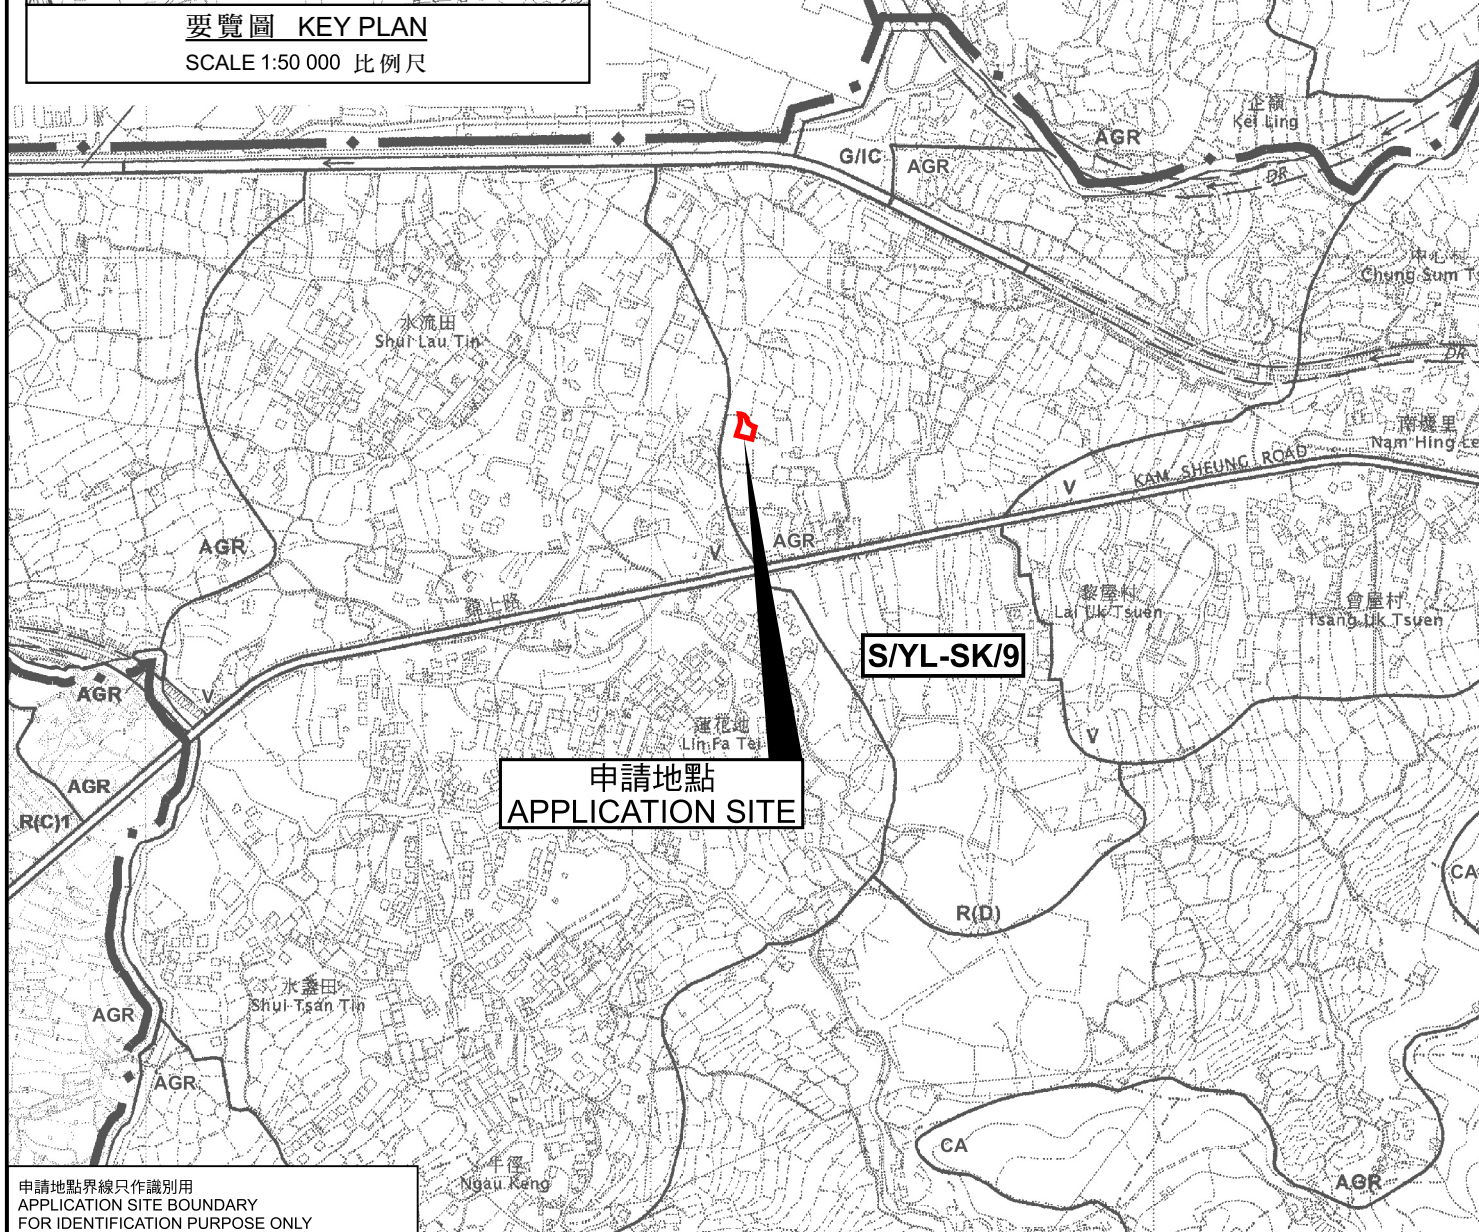

申請地點
APPLICATION SITE

位置圖 LOCATION PLAN

擬議臨時康體文娛場所（休閒農場）連附屬設施（為期5年）及相關填土工程
PROPOSED TEMPORARY PLACE OF RECREATION,
SPORTS OR CULTURE (HOBBY FARM) WITH ANCILLARY FACILITIES
FOR A PERIOD OF 5 YEARS AND ASSOCIATED FILLING OF LAND
LOT 386 S.A IN D.D.112, YUEN LONG, NEW TERRITORIES

SCALE 1:7 500 比例尺

米 100 0 100 200 300 米
METRES

規劃署
PLANNING
DEPARTMENT



參考編號
REFERENCE No.
A/YL-SK/398

圖 PLAN
A-1

申請地點界線只作識別用
APPLICATION SITE BOUNDARY
FOR IDENTIFICATION PURPOSE ONLY

本摘要圖於2025年1月28日擬備，
所根據的資料為於2006年10月17日
核准的分區計劃大綱圖編號S/YL-SK/9

EXTRACT PLAN PREPARED ON
28.1.2025 BASED ON OUTLINE ZONING
PLAN No. S/YL-SK/9 APPROVED ON
17.10.2006