


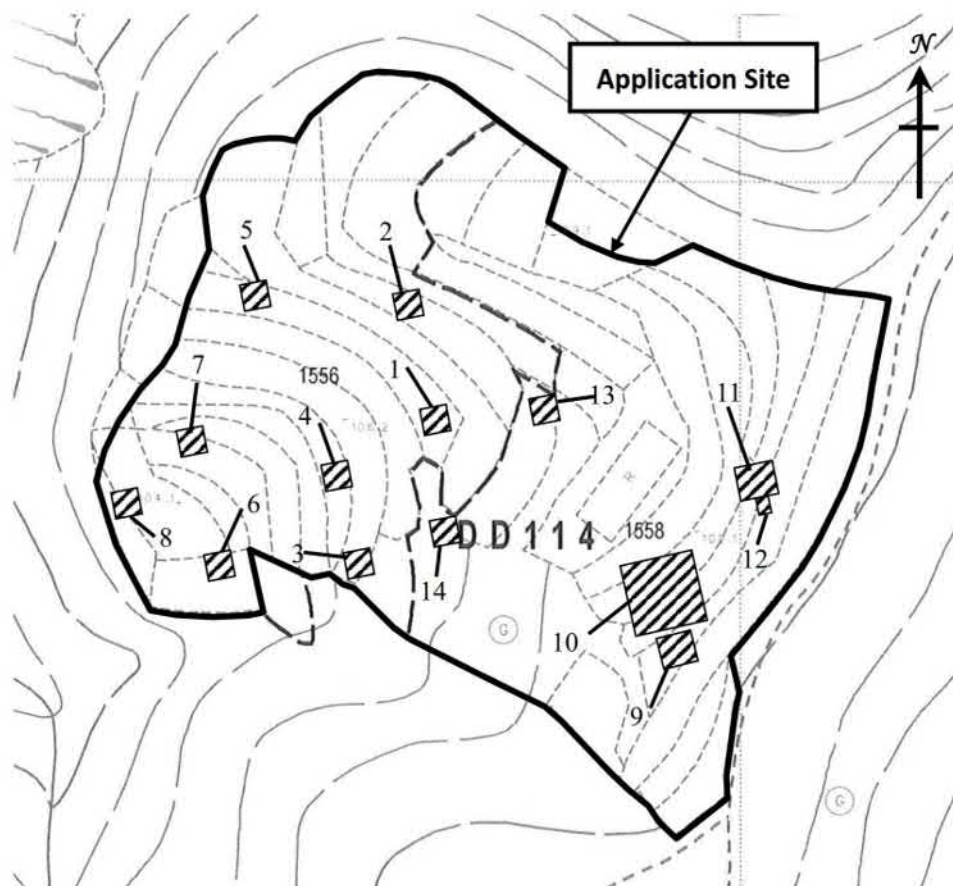

Fixture No.	Use	Height (Subject to Detailed Survey)	Occupied Area (in sq.m.)
1-8 and 13-14	Wooden Board for Sitting	0.37m (each)	9.6 (each) 96 (total)
9	Concrete Base with Decoration of Buddha Statue	2.5m	17
10	Wooden Board for Sitting	0.5m	81
11	Wooden Board with Pagoda Feature	2m	21
12	Concrete Base with Plaque	2m	2.6

Total: 217.6

Indicative Layout Plan

Figure 4

~~Not to Scale~~




羅迅測計師行
Lawson David & Sung
SURVEYORS LIMITED
Property Consultants • Planning • Valuers • Auctioneers
Estate Agency Licence No. C-006328

(摘錄自申請人於 19.2.2025 呈交的申請書)
(Extract from Applicant's
Submission of 19.2.2025)

參考編號
REFERENCE No.
A/YL-SK/412

繪圖
DRAWING
A - 1

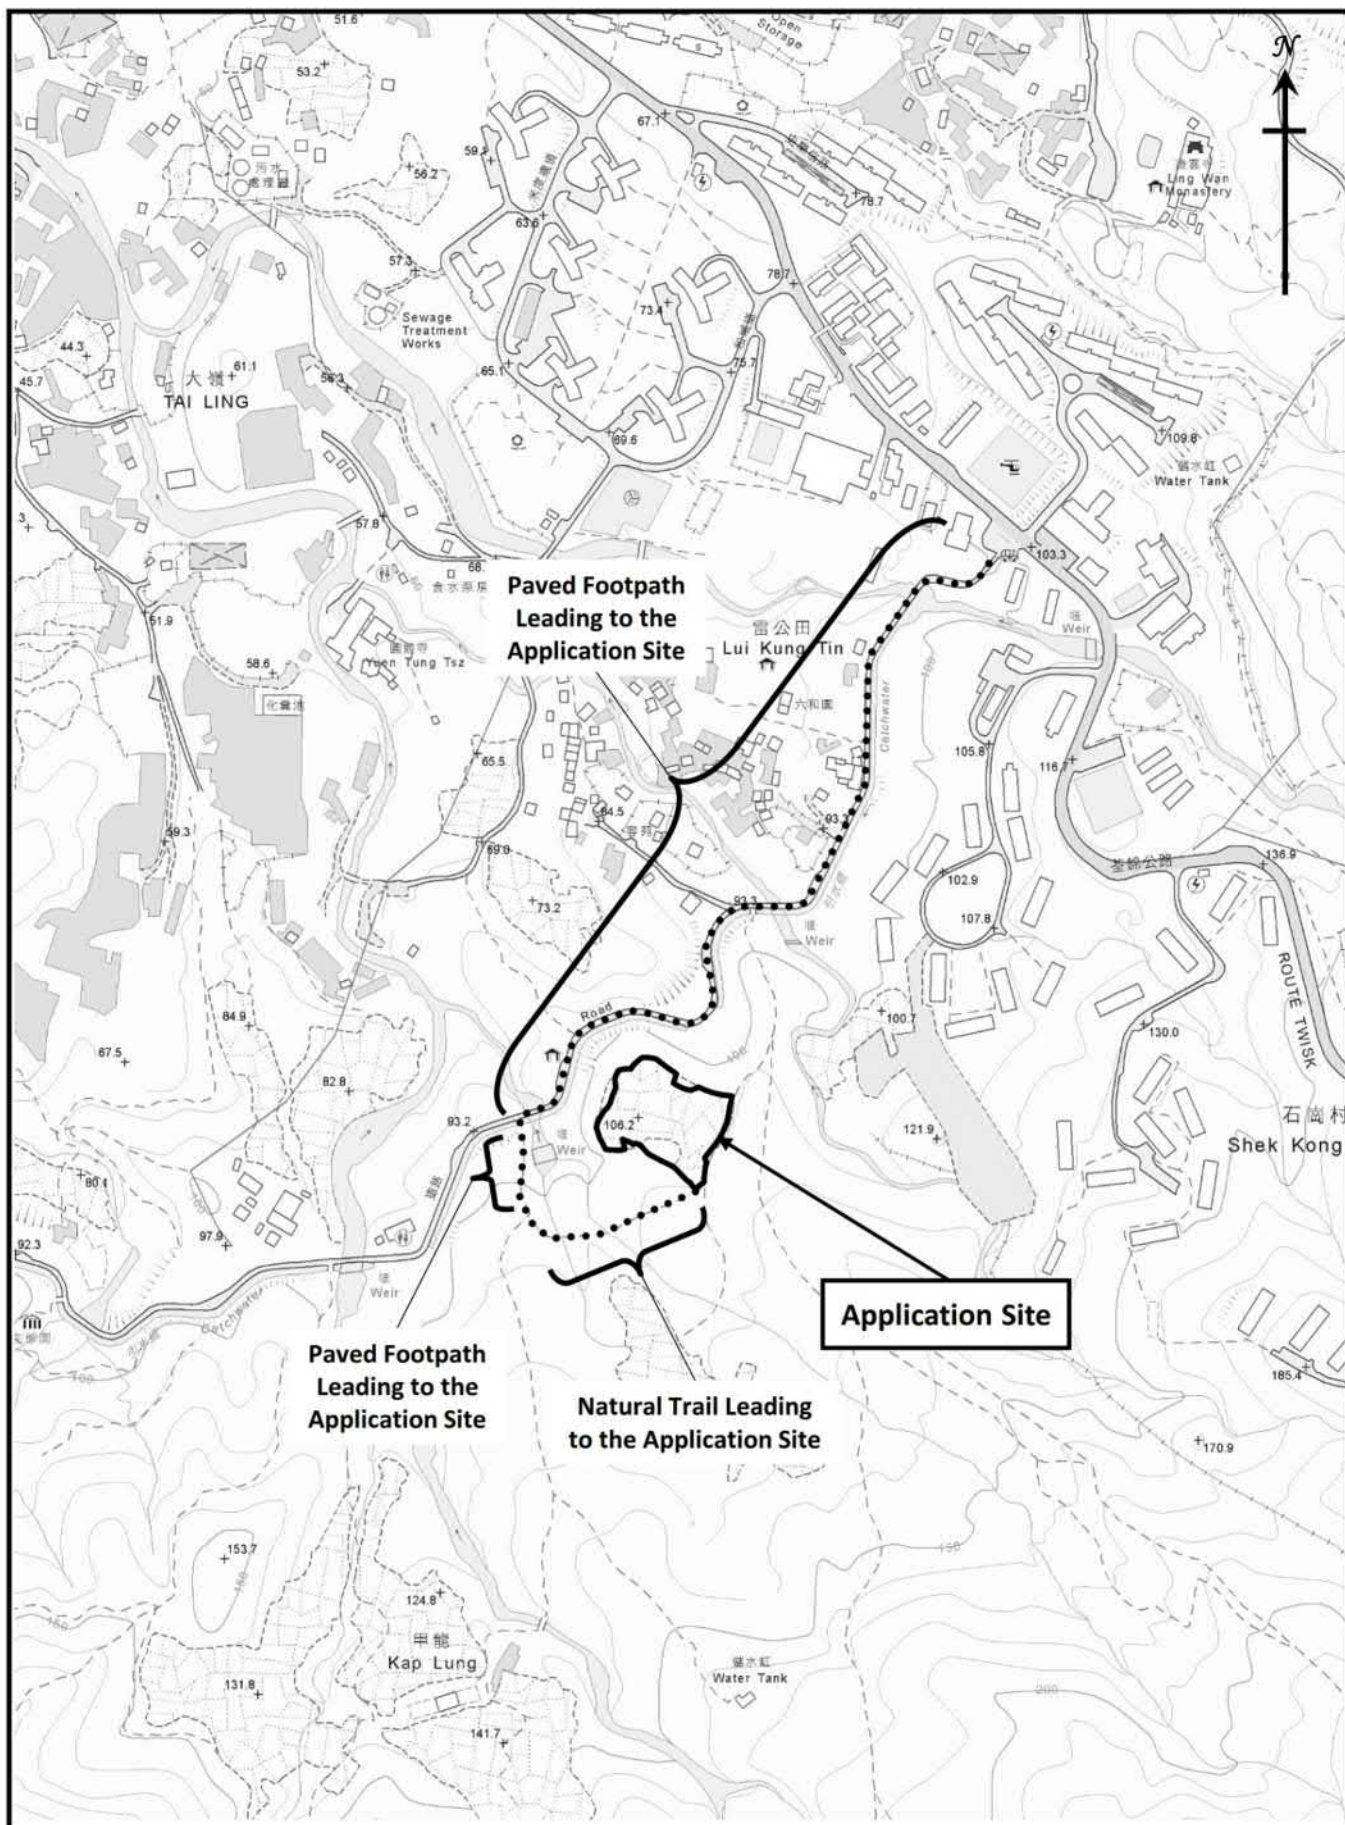

Access to the Application Site

Figure 3

1:5000





羅迅測計師行
Lawson David & Sung
SURVEYORS LIMITED
Property Consultants • Planning • Valuers • Auctioneers
Estate Agency Licence No. C-006328


(摘錄自申請人於 19.2.2025 呈交的申請書)
(Extract from Applicant's
Submission of 19.2.2025)

參考編號
REFERENCE No.
AYL-SK/412

繪圖
DRAWING
A - 2

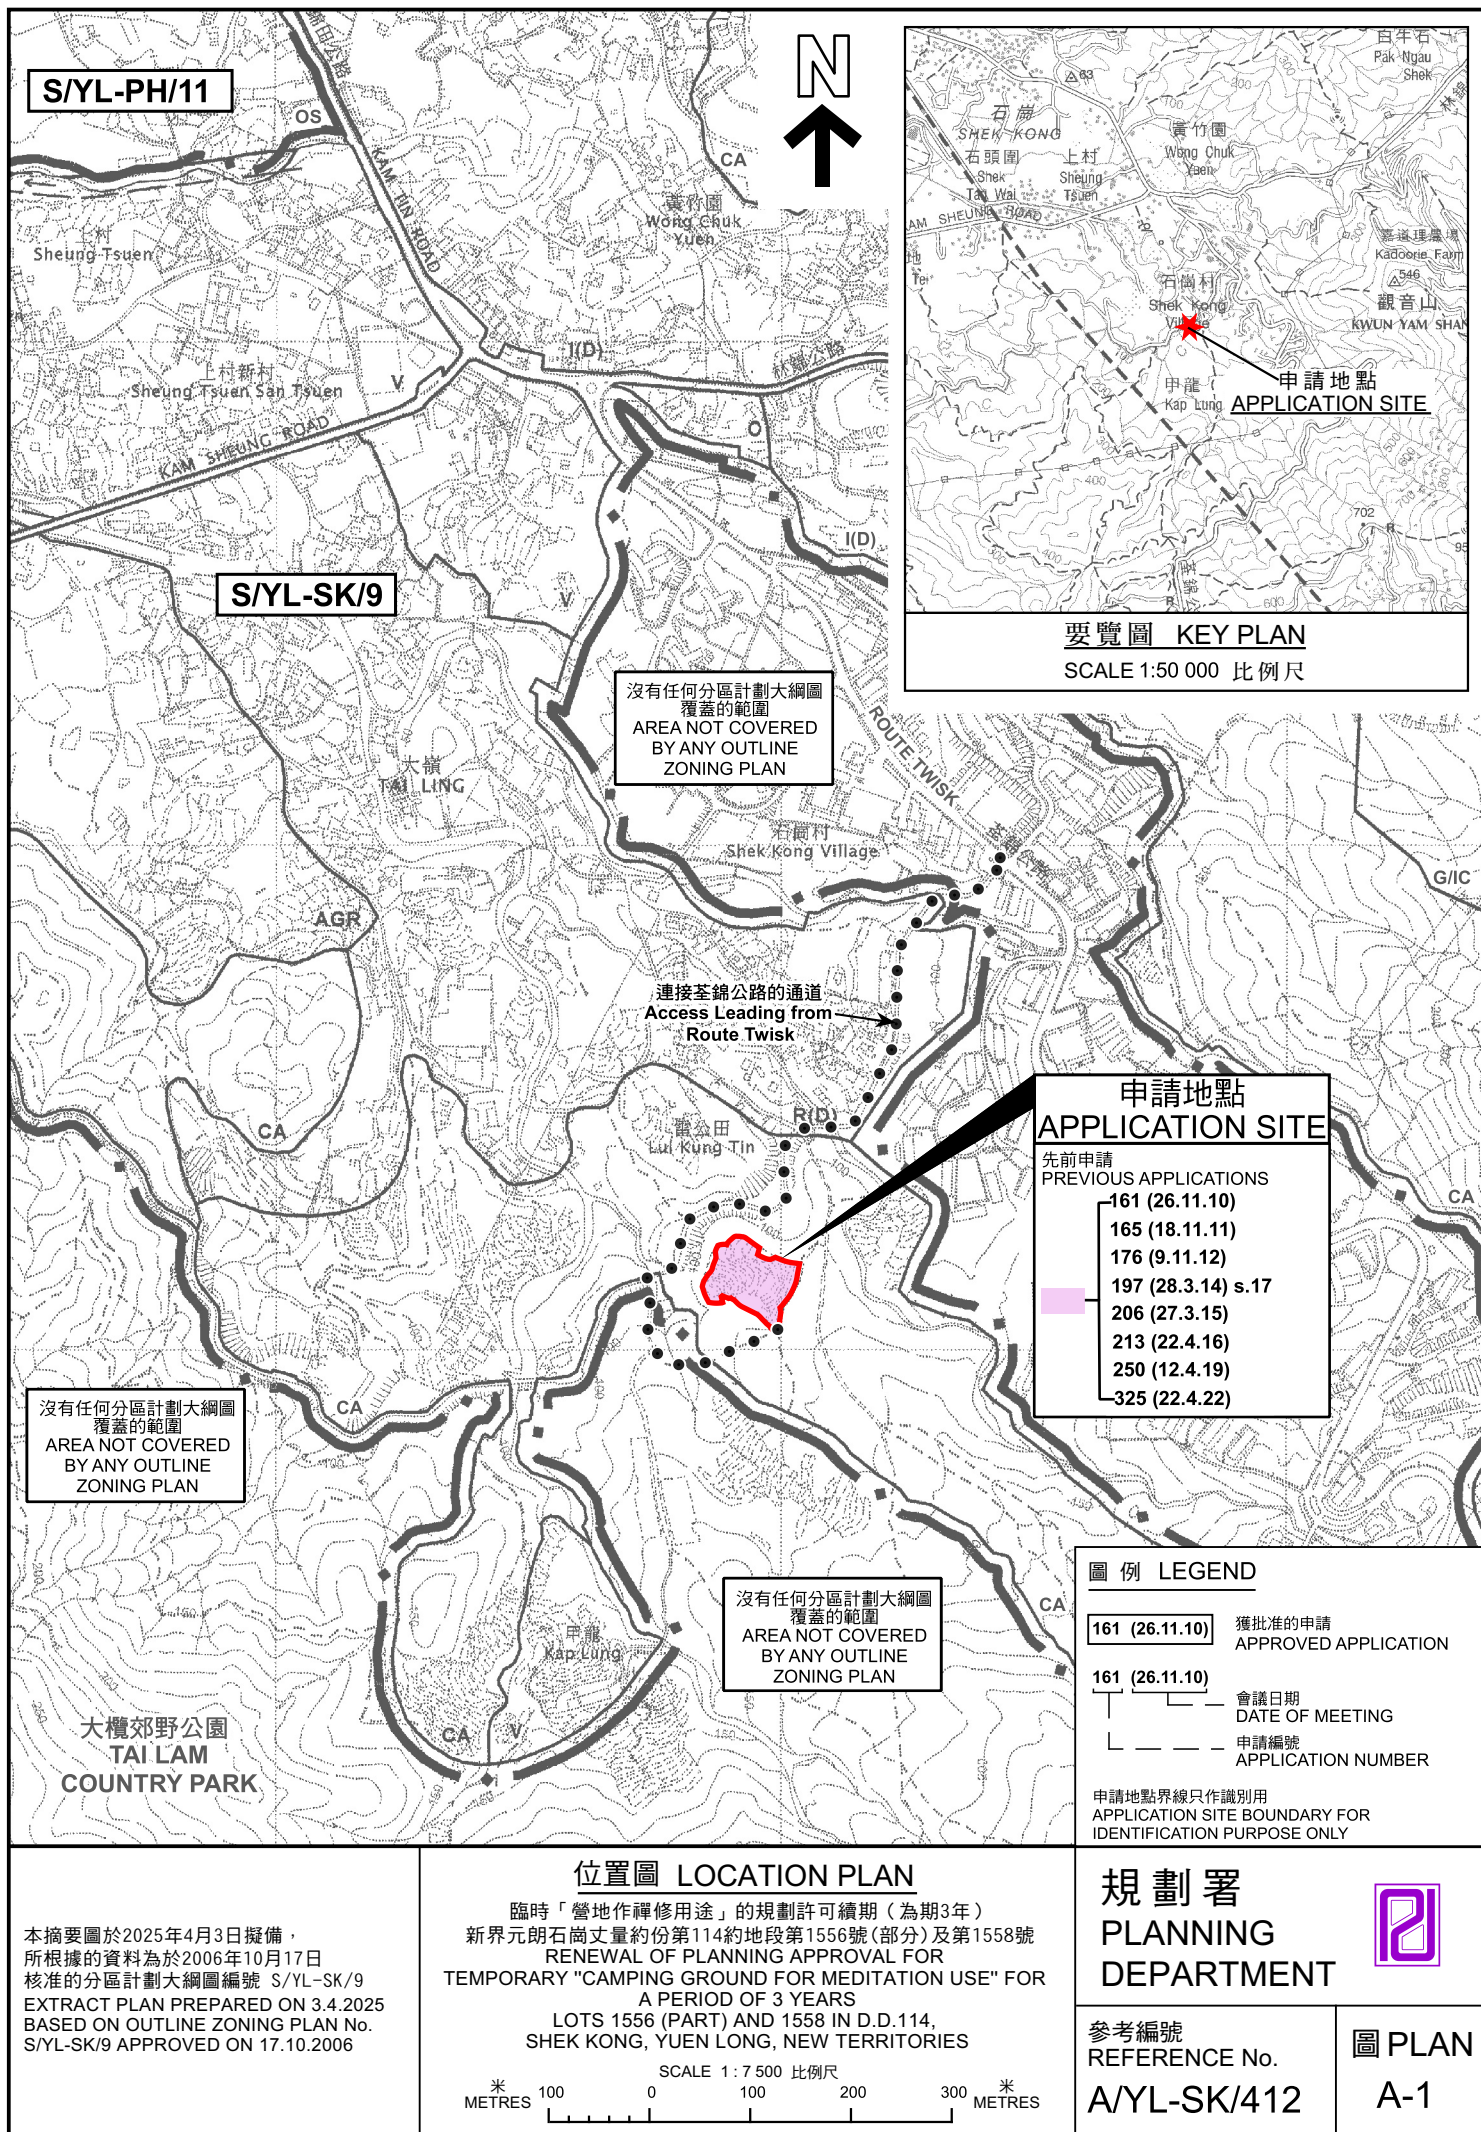

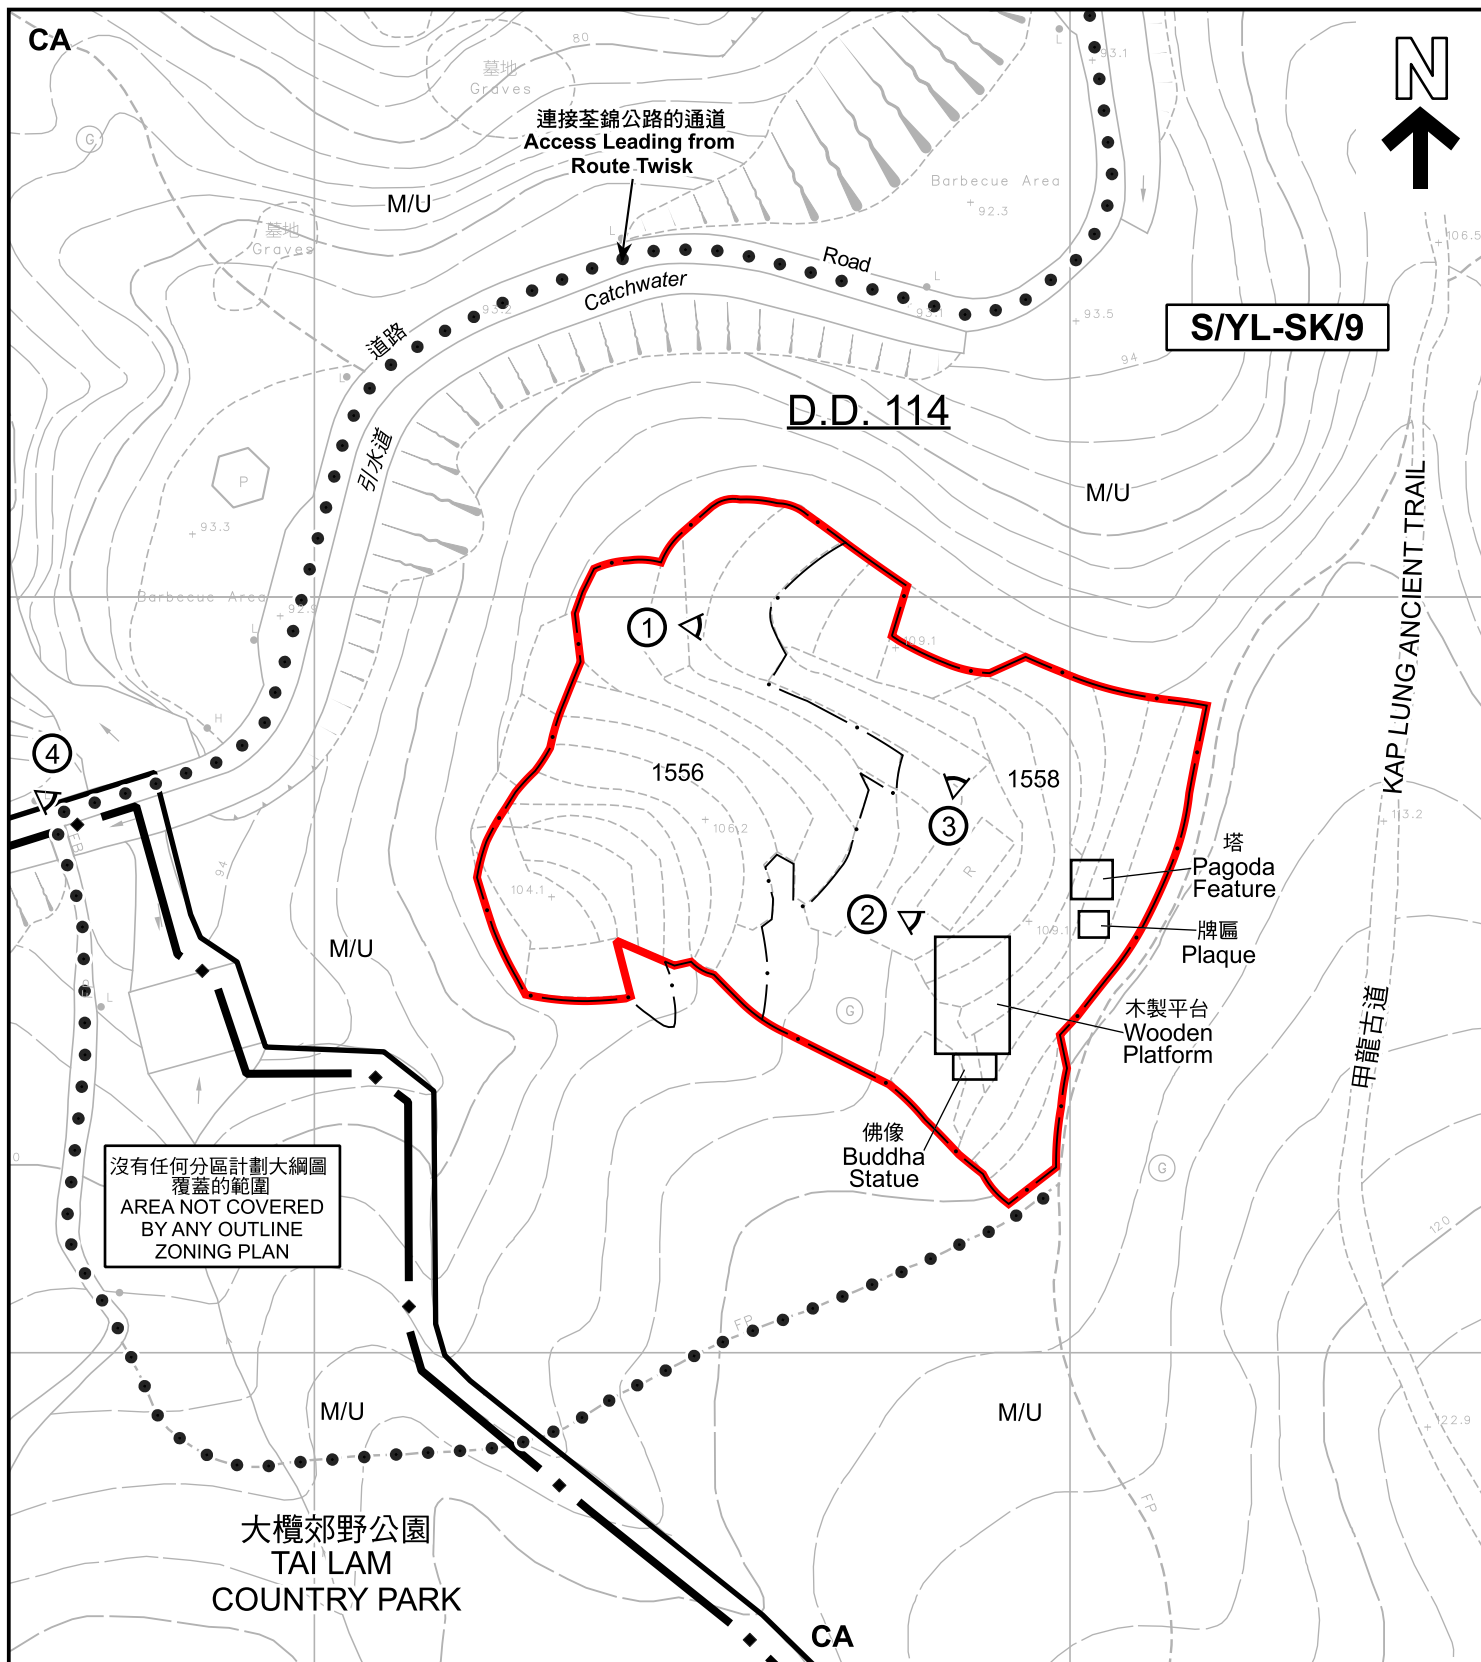

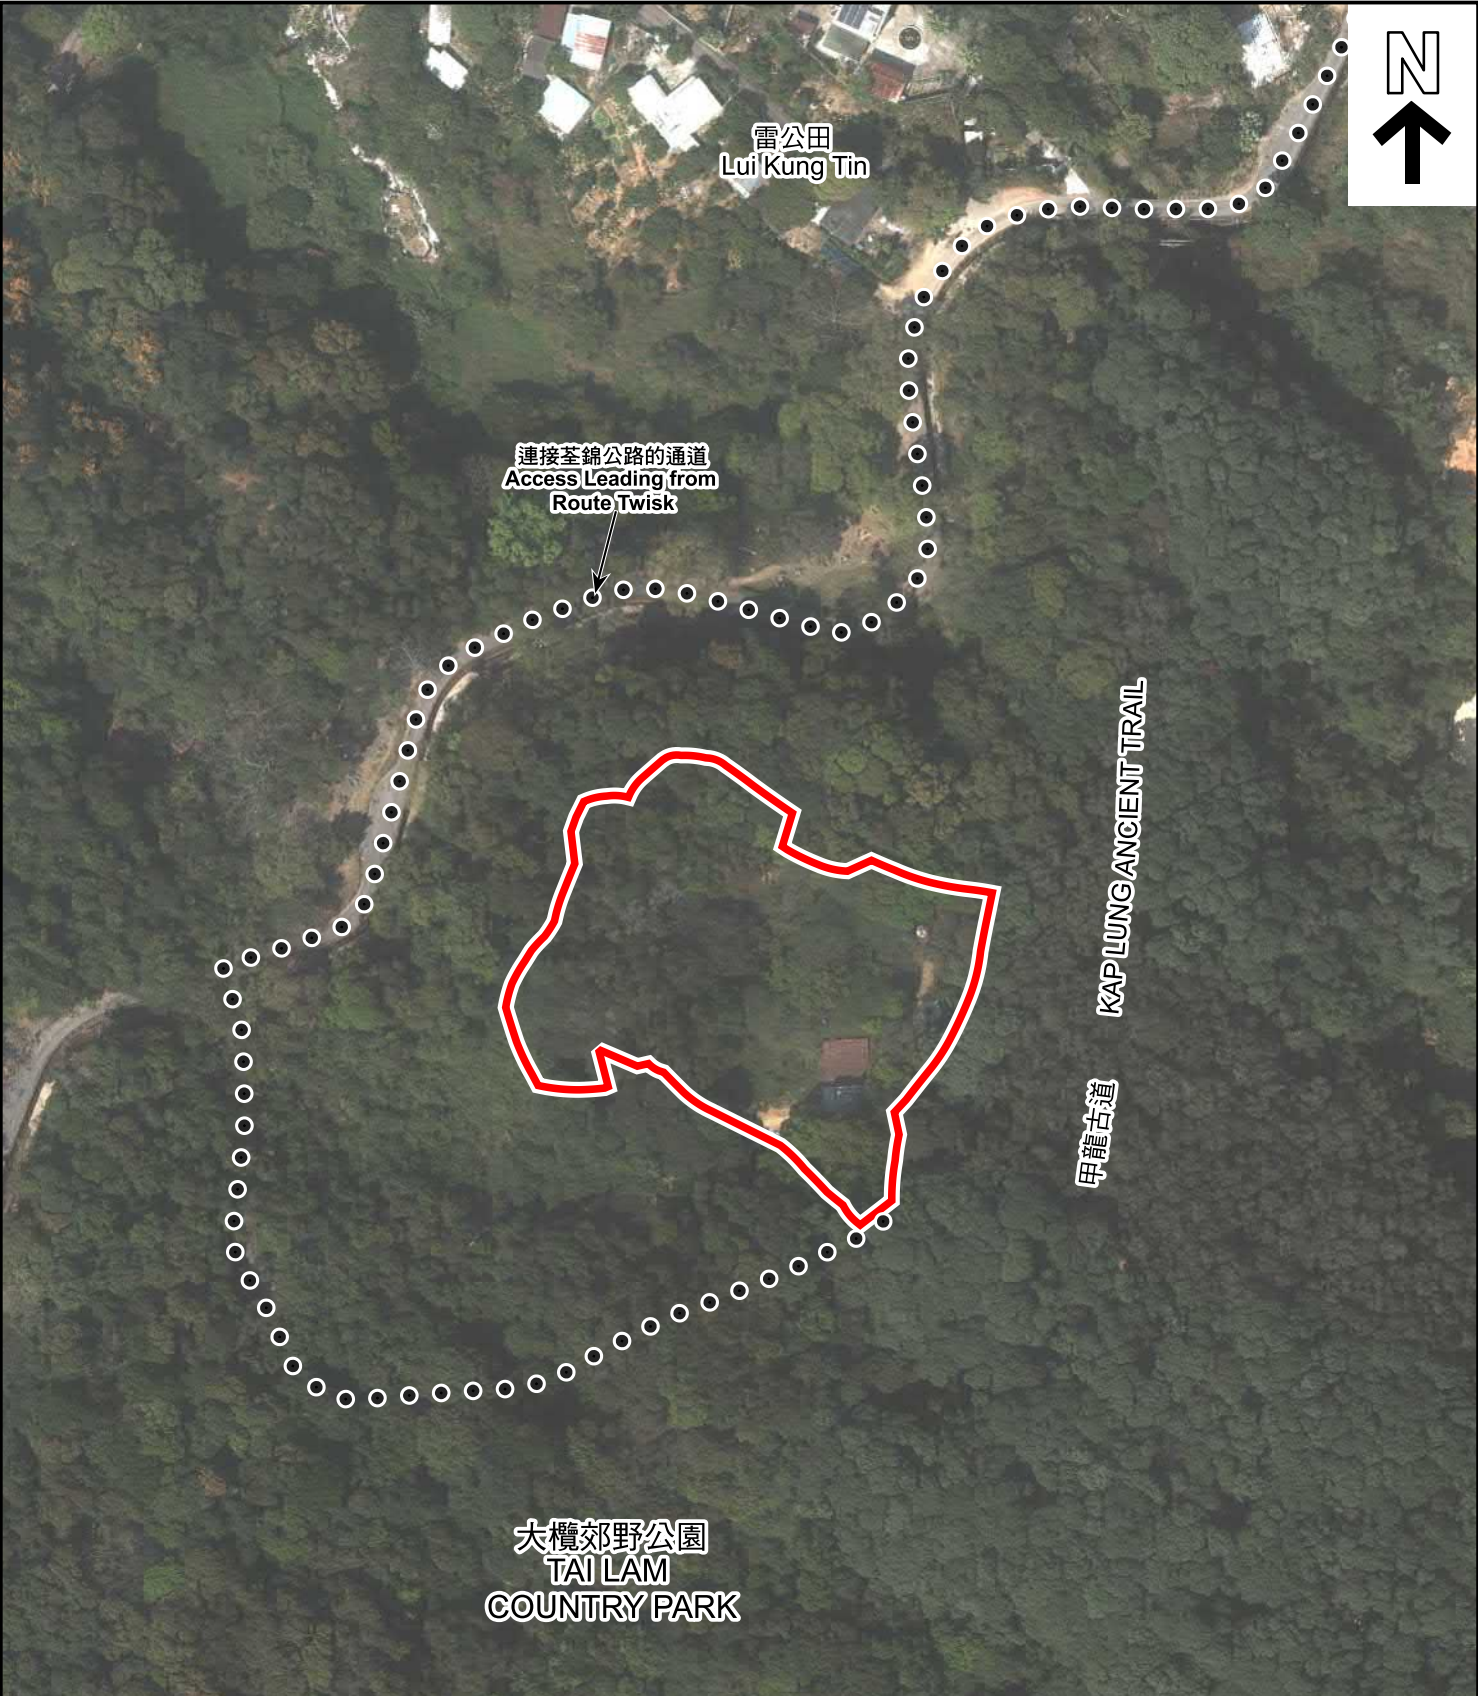

圖例 LEGEND



申請地點 (界線只作識別用)
APPLICATION SITE (BOUNDARY FOR IDENTIFICATION PURPOSE ONLY)

本摘要圖於2025年3月11日擬備，所根據的資料為地政總署於2023年2月27日拍得的航攝照片編號 E190242C
EXTRACT PLAN PREPARED ON 11.3.2025
BASED ON AERIAL PHOTO No. E190242C
TAKEN ON 27.2.2023
BY LANDS DEPARTMENT

航攝照片 AERIAL PHOTO

臨時「營地作禪修用途」的規劃許可續期 (為期3年)
新界元朗石崗丈量約份第114約地段第1556號(部分)及第1558號
RENEWAL OF PLANNING APPROVAL FOR
TEMPORARY "CAMPING GROUND FOR MEDITATION USE" FOR
A PERIOD OF 3 YEARS
LOTS 1556 (PART) AND 1558 IN D.D.114,
SHEK KONG, YUEN LONG, NEW TERRITORIES

規劃署
PLANNING
DEPARTMENT



參考編號
REFERENCE No.
A/YL-SK/412

圖 PLAN
A-3



實地照片 SITE PHOTOS

臨時「營地作禪修用途」的規劃許可續期（為期3年）
 新界元朗石崗丈量約份第114約地段第1556號（部分）及第1558號
 RENEWAL OF PLANNING APPROVAL FOR
 TEMPORARY "CAMPING GROUND FOR MEDITATION USE" FOR
 A PERIOD OF 3 YEARS
 LOTS 1556 (PART) AND 1558 IN D.D.114,
 SHEK KONG, YUEN LONG, NEW TERRITORIES

規劃署
 PLANNING
 DEPARTMENT



參考編號
 REFERENCE No.
 A/YL-SK/412

圖 PLAN
 A-4

本圖於2025年3月14日擬備，
 所根據的資料為攝於
 2025年2月28日的實地照片
 PLAN PREPARED ON 14.3.2025
 BASED ON SITE PHOTOS
 TAKEN ON 28.2.2025