


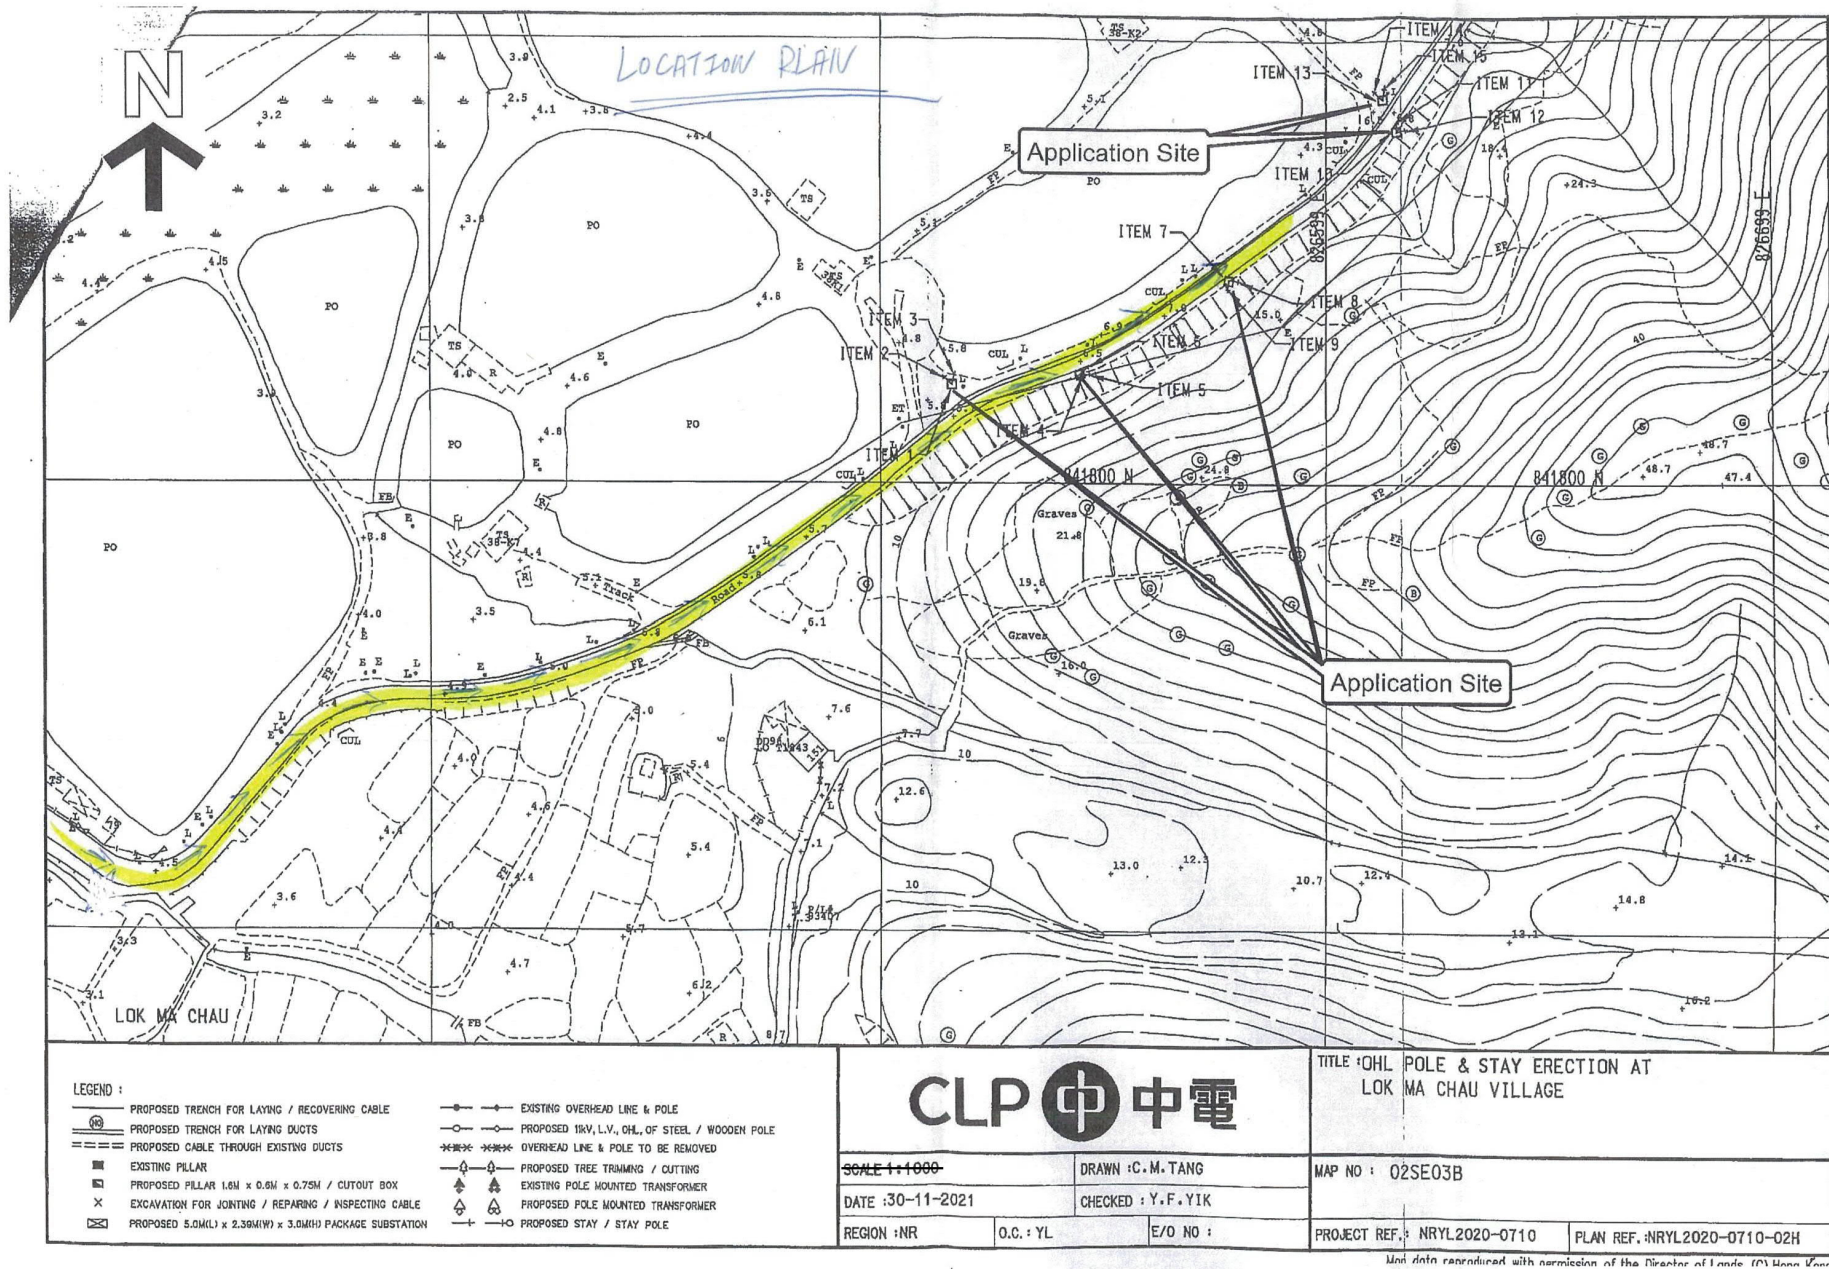


(摘錄自申請人於 28. 4. 2022 呈交的申請書)
(Extract from Applicant's
Submission of 28.4.2022)

參考編號
REFERENCE No.
A/YL-ST/618

繪圖
DRAWING
A - 1

Pole 10m high above ground

Pole stay 5m high above ground

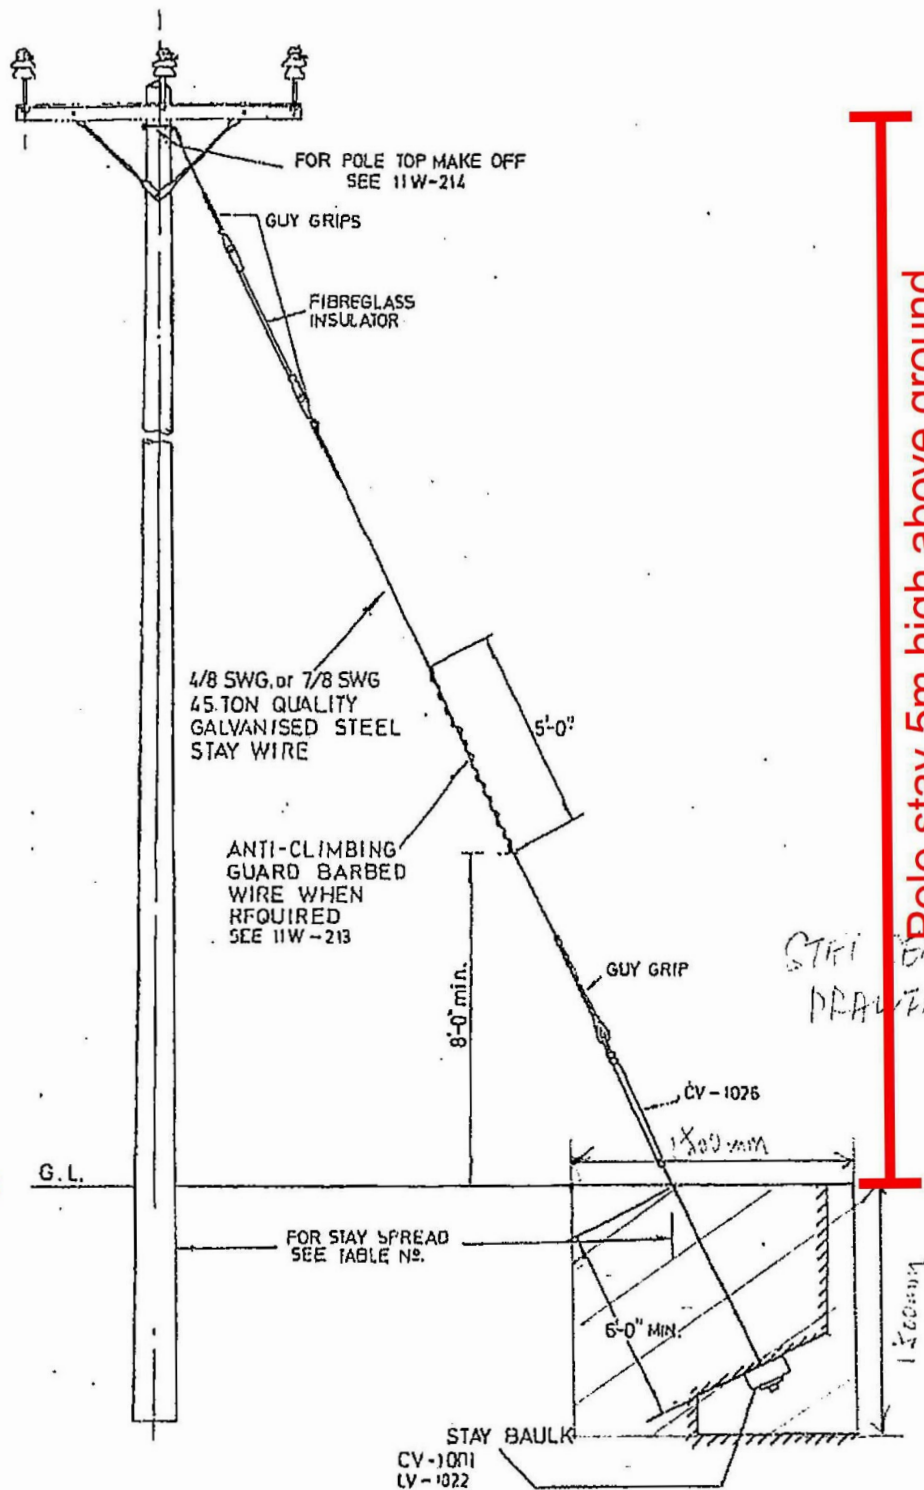

STRICTION DRAWING

THIS DWG. SUPERSEDES THE DWG. NO. 11W-201 SHEET 1

CLP 中電

REVS.	A	B	C	D	E	F	G	H	J	K	L								
INITIAL																			
TITLE :	11kV OHL WOOD POLE SPECIFICATION GENERAL ARRANGEMENT OF STAYS (SHEET 1)																		
PROJECT NO.						CONTRACT NO.													
DRG. NO.	T	GEN	5	1	2	2	0	D	E	3	3	0	1	3	8	0	1	-	A

INFORMATION CLASS: PROPRIETARY

ALL RIGHTS RESERVED AND REPRODUCTION IN ANY FORM MUST BE APPROVED BY CLP POWER

Drg No. 01 - A

(摘錄自申請人於14. 12. 2022呈交的進一步資料)
(Extract from Applicant's Further
Information Submitted on 14.12.2022)

參考編號
REFERENCE No.
A/YL-ST/618

繪圖
DRAWING
A - 2a

NOMINAL POLE LENGTH

9m



VIEW A'

Pole 10m high above ground


GOUGE MARK

GROUND LEV.

200(H) WOOD
BAULK

15


3000

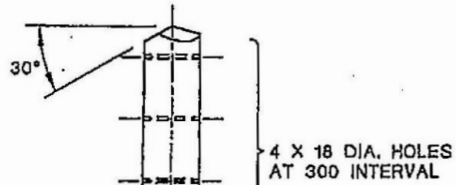Pole Section
DRAWN-4

WIDTH

200 mm

GROUND LEV.

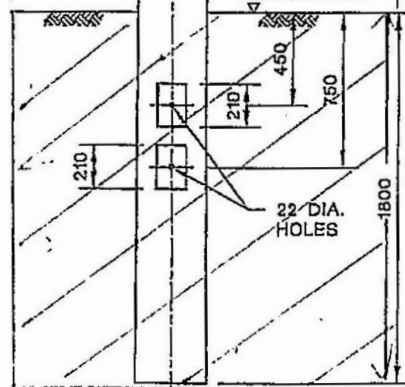

NOTE:
ALL DIMENSIONS ARE IN mm UNLESS
OTHERWISE STATED.

THIS DWG. SUPERSEDES DWG NO.
ESC/G/96-69

G GOUGE MARK UPDATED TO 3m

F ADDITIONAL BAULK, GOUGE MARK
MEASUREMENT INCREASED

CLP 中電

REVS.	28.10.02	28.1.03	8.10.04	30.09.15	05.08.16	13.03.17	01.06.17						
INITIAL	HCCHOW	HCCHOW	FO.	S.K.LAU	K.L.CHAN	K.L.CHAN	K.L.CHAN						

TITLE :

LV OHL WOOD POLE

DRAWN: S.C.T.	DATE: 17-3-88
CHECKED: Y.N.S	APPROVED:
SCALE: N.T.S.	SHEET(S) IN SET: 1

PROJECT NO.

CONTRACT NO.

ASSET MANAGEMENT	DRG. NO. T	GEN	5	1	2	0	D	E	3	3	0	0	2	4	0	1	G	A
------------------	------------	-----	---	---	---	---	---	---	---	---	---	---	---	---	---	---	---	---

INFORMATION CLASS: PROPRIETARY

ALL RIGHTS RESERVED AND REPRODUCTION IN ANY FORM MUST BE APPROVED BY GLP POWER


Drg No. 01 G A

(摘錄自申請人於14.12.2022呈交的進一步資料)
(Extract from Applicant's Further
Information Submitted on 14.12.2022)

參考編號
REFERENCE No.
A/YL-ST/618

繪圖
DRAWING
A - 2b


Location Plan of the Pole and Pole Stay


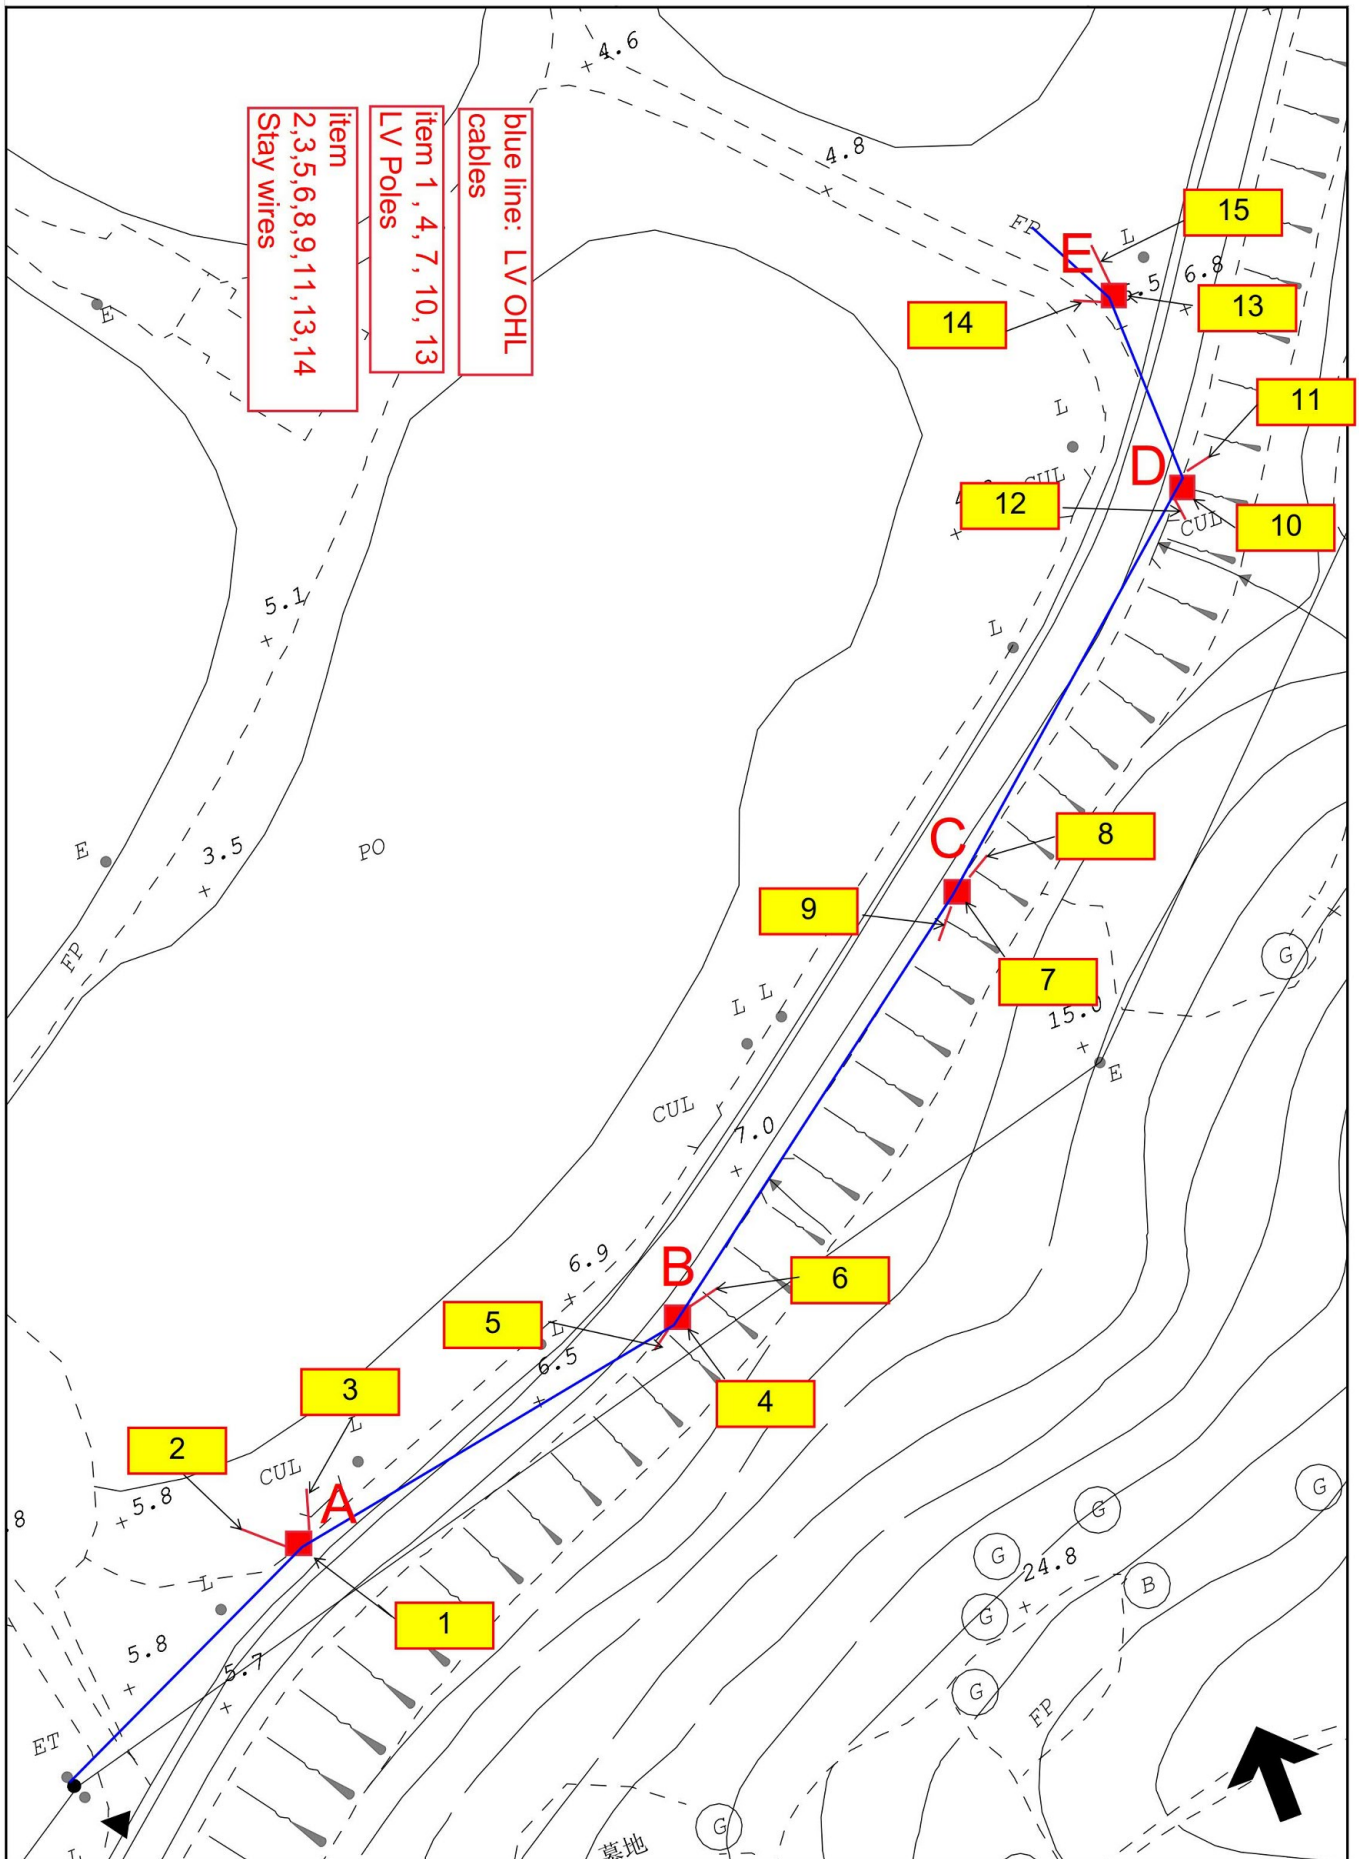



(摘錄自申請人於14. 12. 2022呈交的進一步資料)
(Extract from Applicant's Further
Information Submitted on 14.12.2022)


參考編號
REFERENCE No.
A/YL-ST/618

繪圖
DRAWING
A - 3a

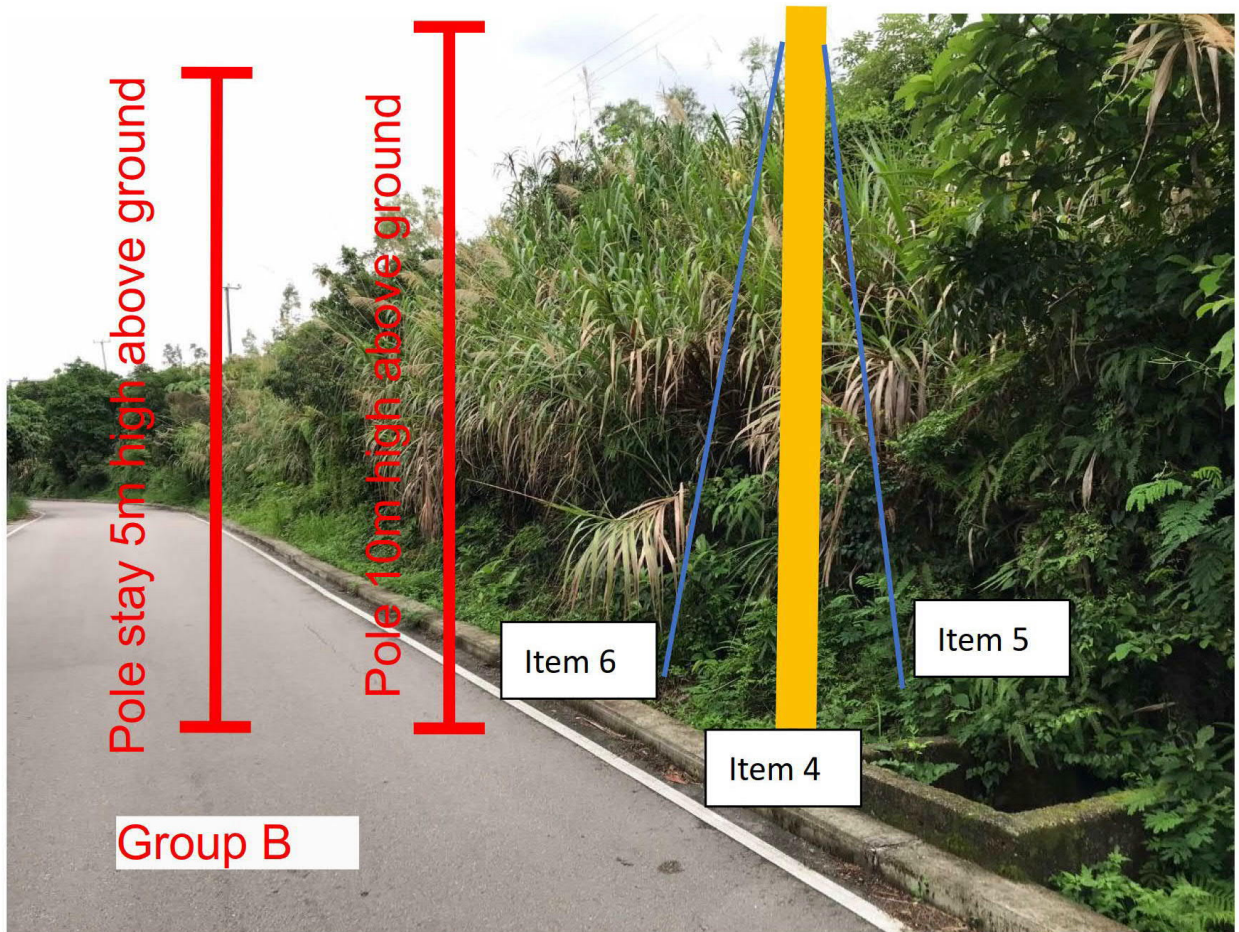

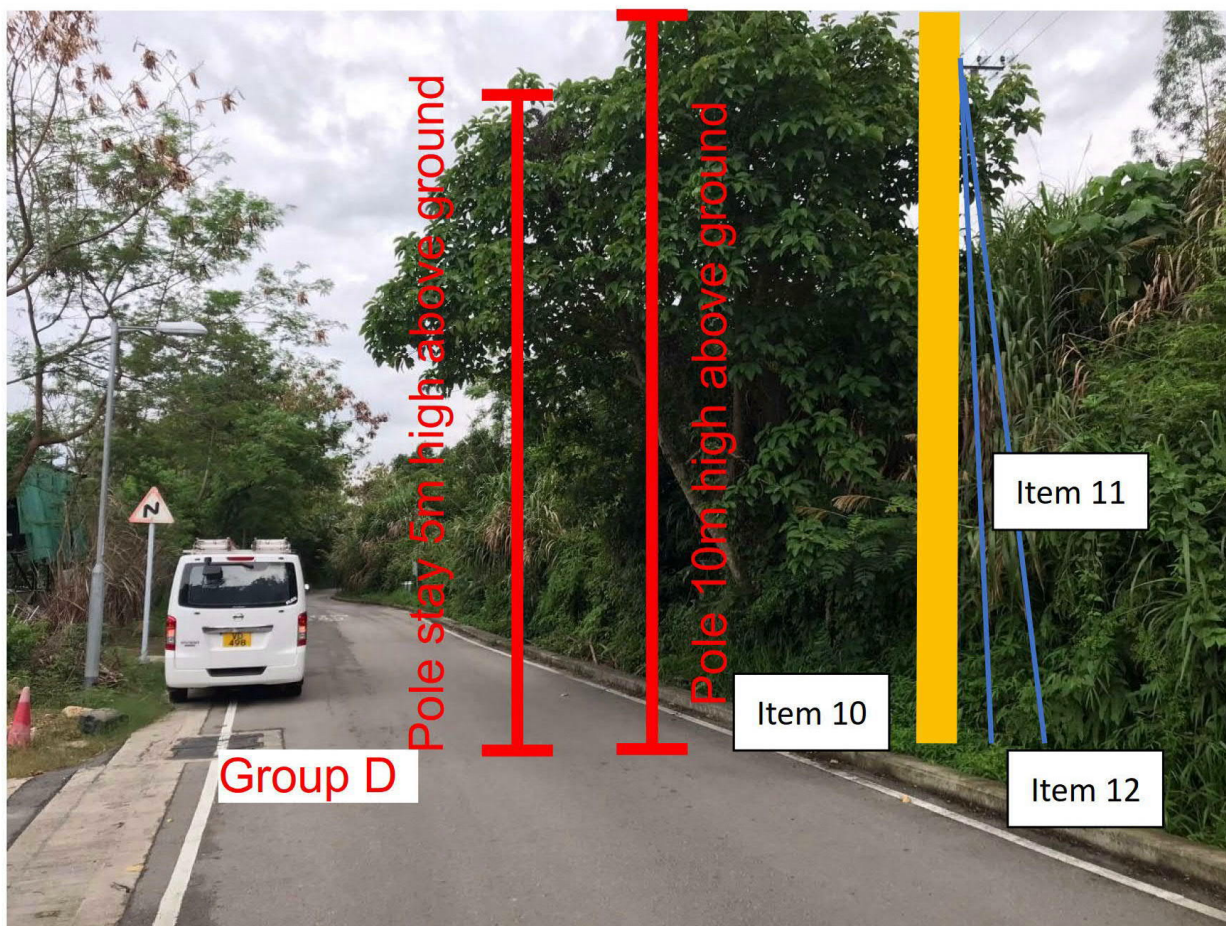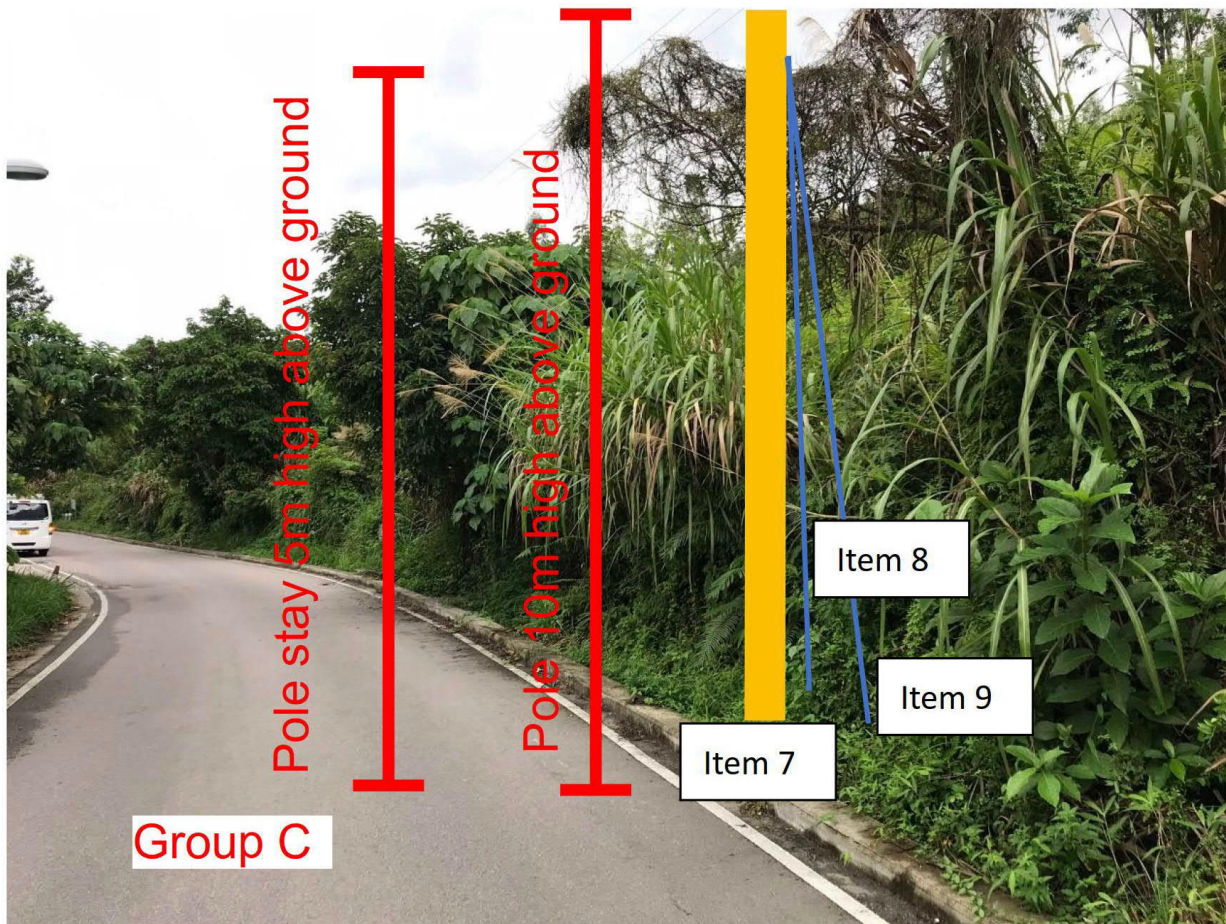

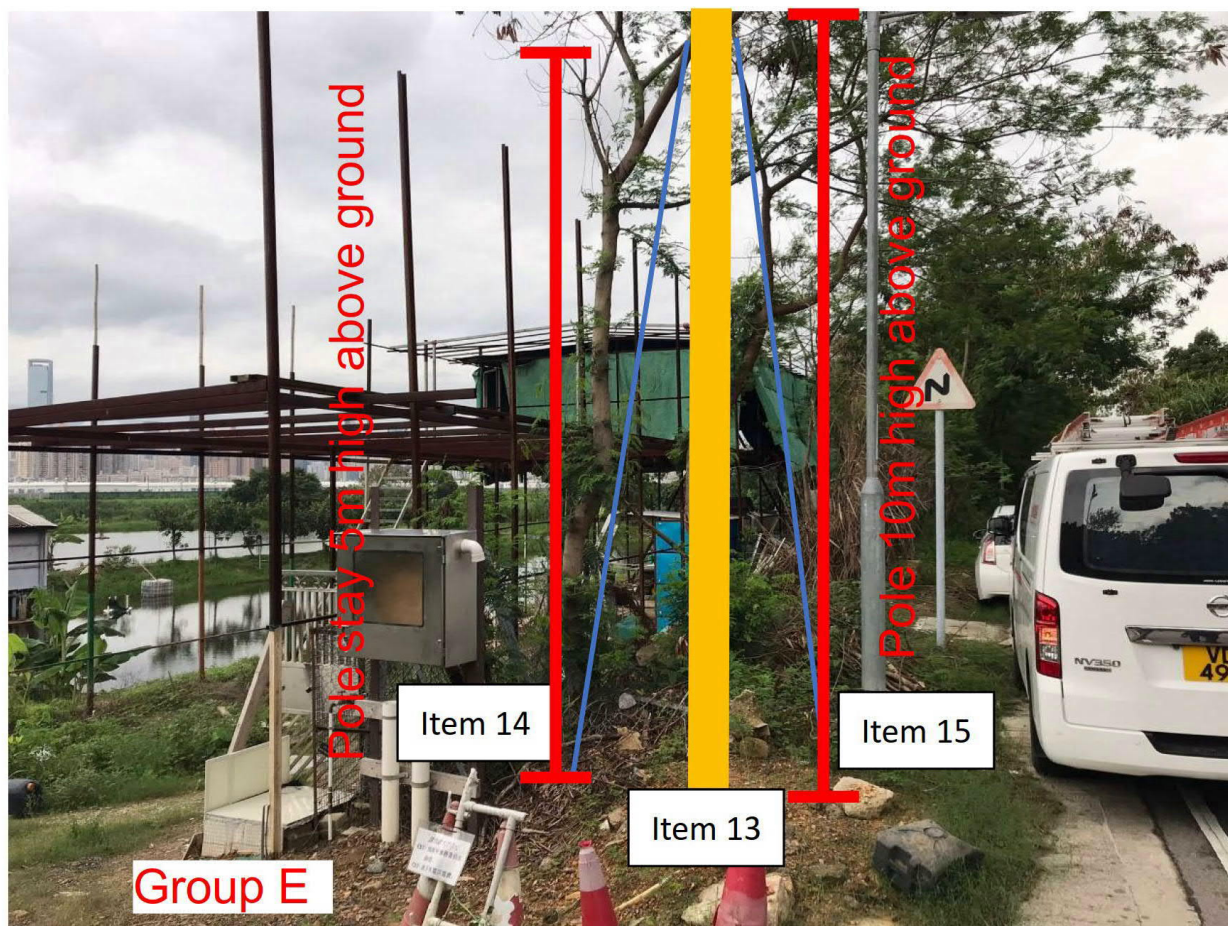

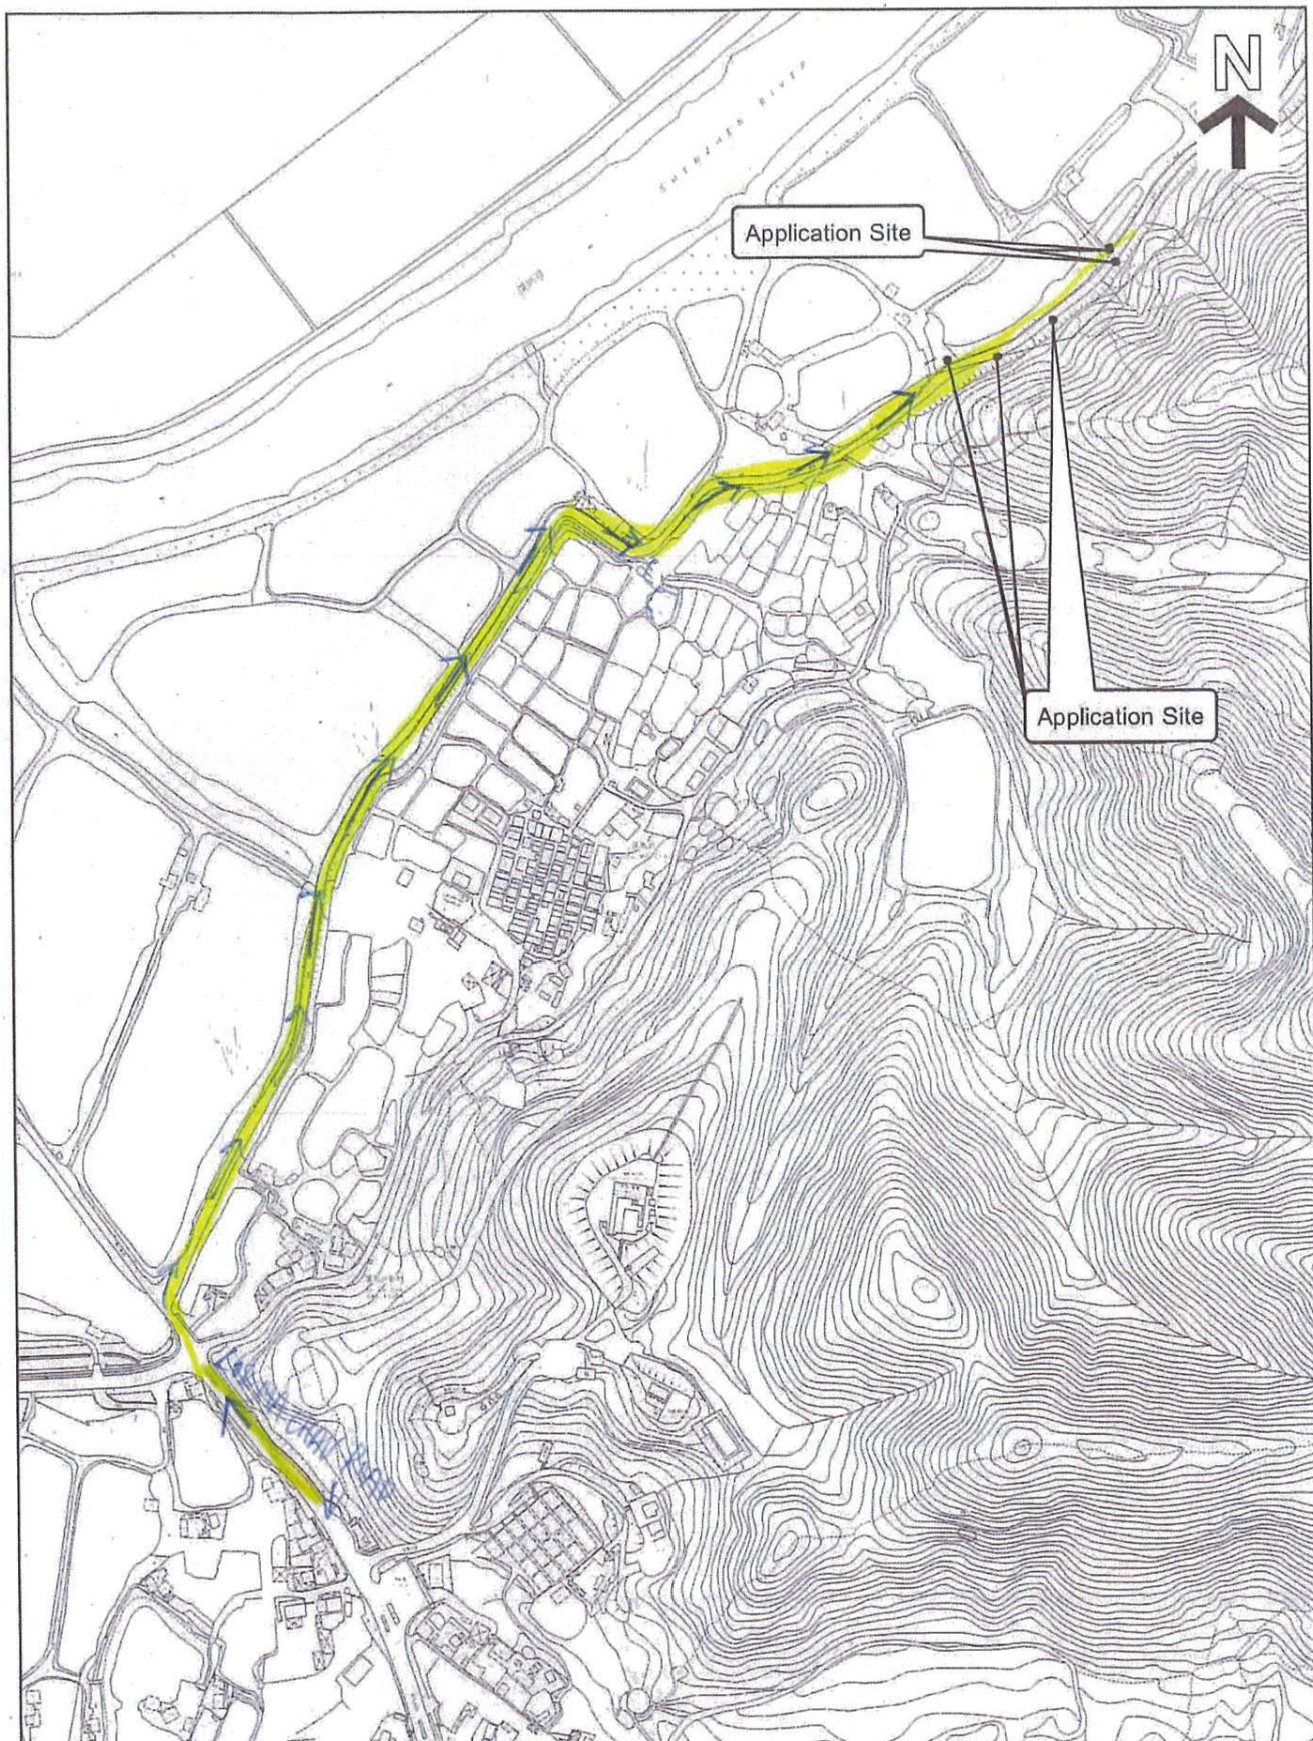

Vehicular Road Access Plan

(摘錄自申請人於 28.4.2022 呈交的申請書)
(Extract from Applicant's
Submission of 28.4.2022)

參考編號
REFERENCE No.
A/YL-ST/618

繪圖
DRAWING
A - 4



EXTRACT PLAN PREPARED ON 12.1.2023
BASED ON SURVEY SHEET No.
2-SE-3B



圖例 LEGEND



申請地點 (界線只作識別用)
APPLICATION SITE (BOUNDARY FOR
IDENTIFICATION PURPOSE ONLY)

本摘要圖於2023年1月26日擬備，所根據的資料為地政總署於2022年3月8日拍得的航攝照片編號E153270C
EXTRACT PLAN PREPARED ON 26.1.2023
BASED ON AERIAL PHOTO No.E153270C
TAKEN ON 8.3.2022 BY
LANDS DEPARTMENT

航攝照片 AERIAL PHOTO



擬議公用事業設施裝置 (搭建電纜棟柱及撐杆) 和相關填土及挖土工程
元朗新田落馬洲村丈量約份第96約的政府土地
PROPOSED PUBLIC UTILITY INSTALLATION
(POLE AND POLE STAY ERECTION) AND
ASSOCIATED FILLING AND EXCAVATION OF LAND
GOVERNMENT LAND IN D.D. 96,
LOK MA CHAU TSUEN, SAN TIN, YUEN LONG

規劃署
PLANNING
DEPARTMENT



參考編號
REFERENCE No.
A/YL-ST/618

圖 PLAN
A-3

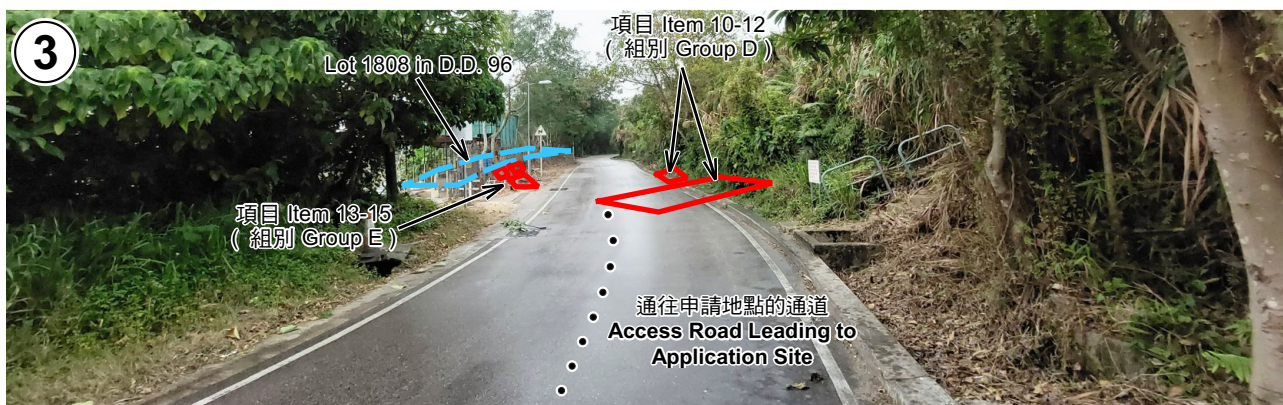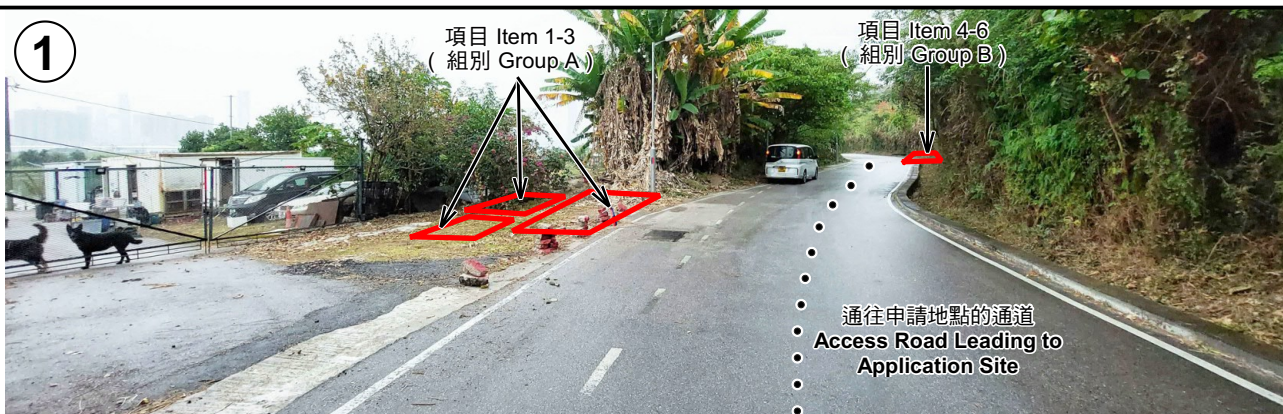

申請地點界線只作識別用

APPLICATION SITE BOUNDARY FOR IDENTIFICATION PURPOSE ONLY

實地照片 SITE PHOTOS

本圖於2023年1月26日擬備，所根據的資料為攝於2023年1月3日的實地照片
PLAN PREPARED ON 26.1.2023
BASED ON SITE PHOTOS
TAKEN ON 3.1.2023

擬議公用事業設施裝置（搭建電纜樑柱及撐杆）和相關填土及挖土工程
元朗新田馬洲村丈量約份第96約的政府土地
PROPOSED PUBLIC UTILITY INSTALLATION
(POLE AND POLE STAY ERECTION) AND
ASSOCIATED FILLING AND EXCAVATION OF LAND
GOVERNMENT LAND IN D.D. 96,
LOK MA CHAU TSUEN, SAN TIN, YUEN LONG

規劃署
PLANNING
DEPARTMENT



參考編號
REFERENCE No.
A/YL-ST/618

圖 PLAN
A-4