



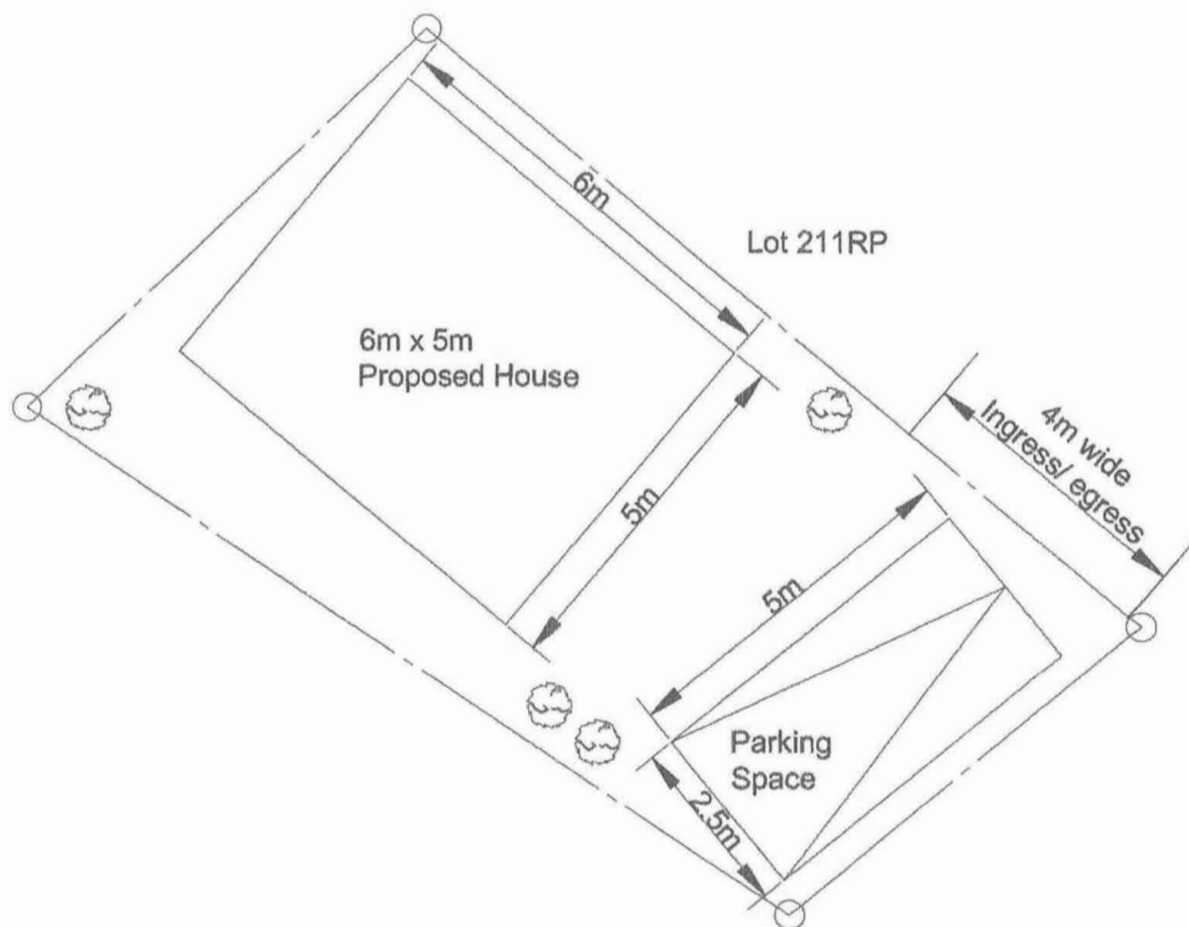

Legend



Application Site

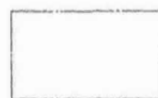

Peripheral Planting

Proposed Site Layout

Drawing 1

Job No.: NT/CT/160

Scale: 1:100

Remarks: DD 96 Lot 210C




CONRAD TANG & ASSOCIATES LIMITED


(摘錄自申請人於 9.5.2023 呈交的申請書)
(Extract from Applicant's
Submission of 9.5.2023)

參考編號
REFERENCE No.
A/YL-ST/648

繪圖
DRAWING
A - 1

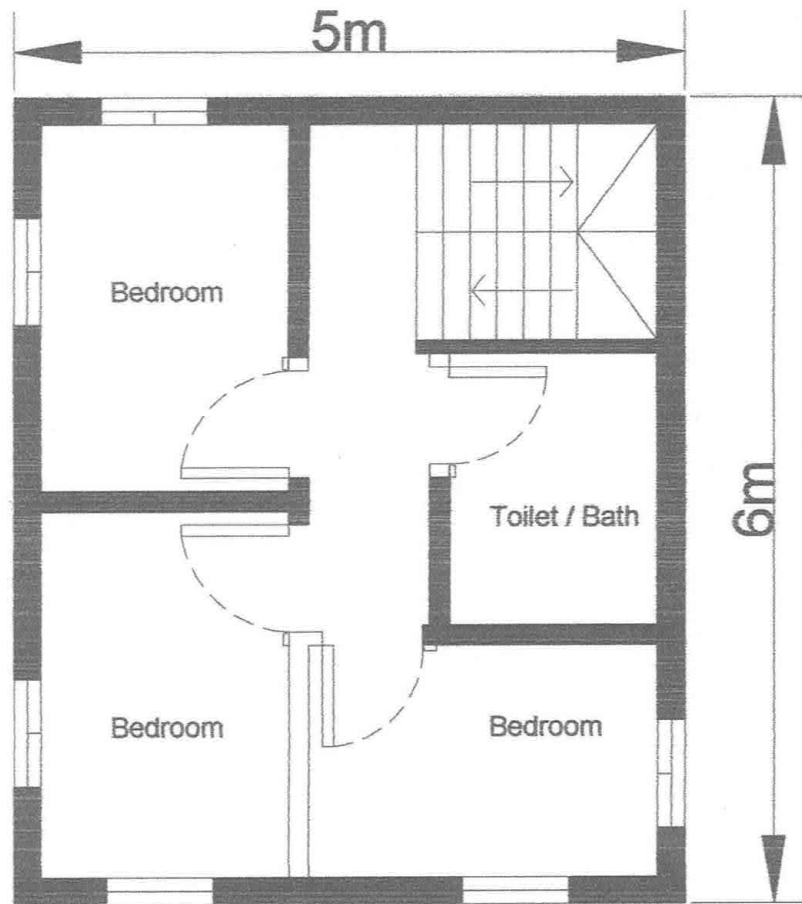

First Floor

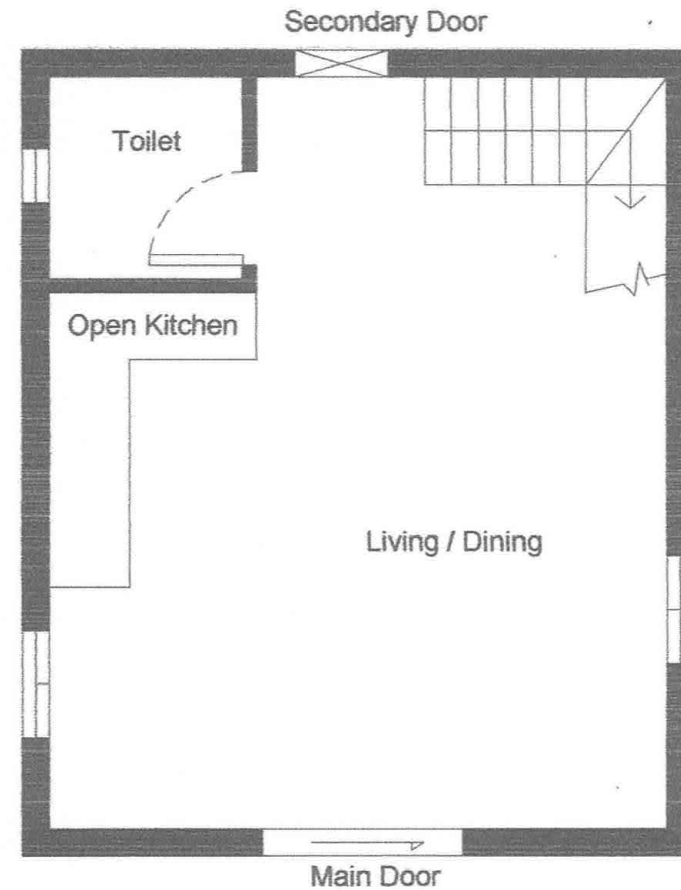

Ground Floor

Floor Plan

Job No.: ST/CT/160

Scale: 1:50


Remarks: DD 96 Lot 210C


Drawing 2

(摘錄自申請人於 9.5.2023 呈交的申請書)
(Extract from Applicant's
Submission of 9.5.2023)

參考編號
REFERENCE No.
A/YL-ST/648

繪圖
DRAWING
A - 2

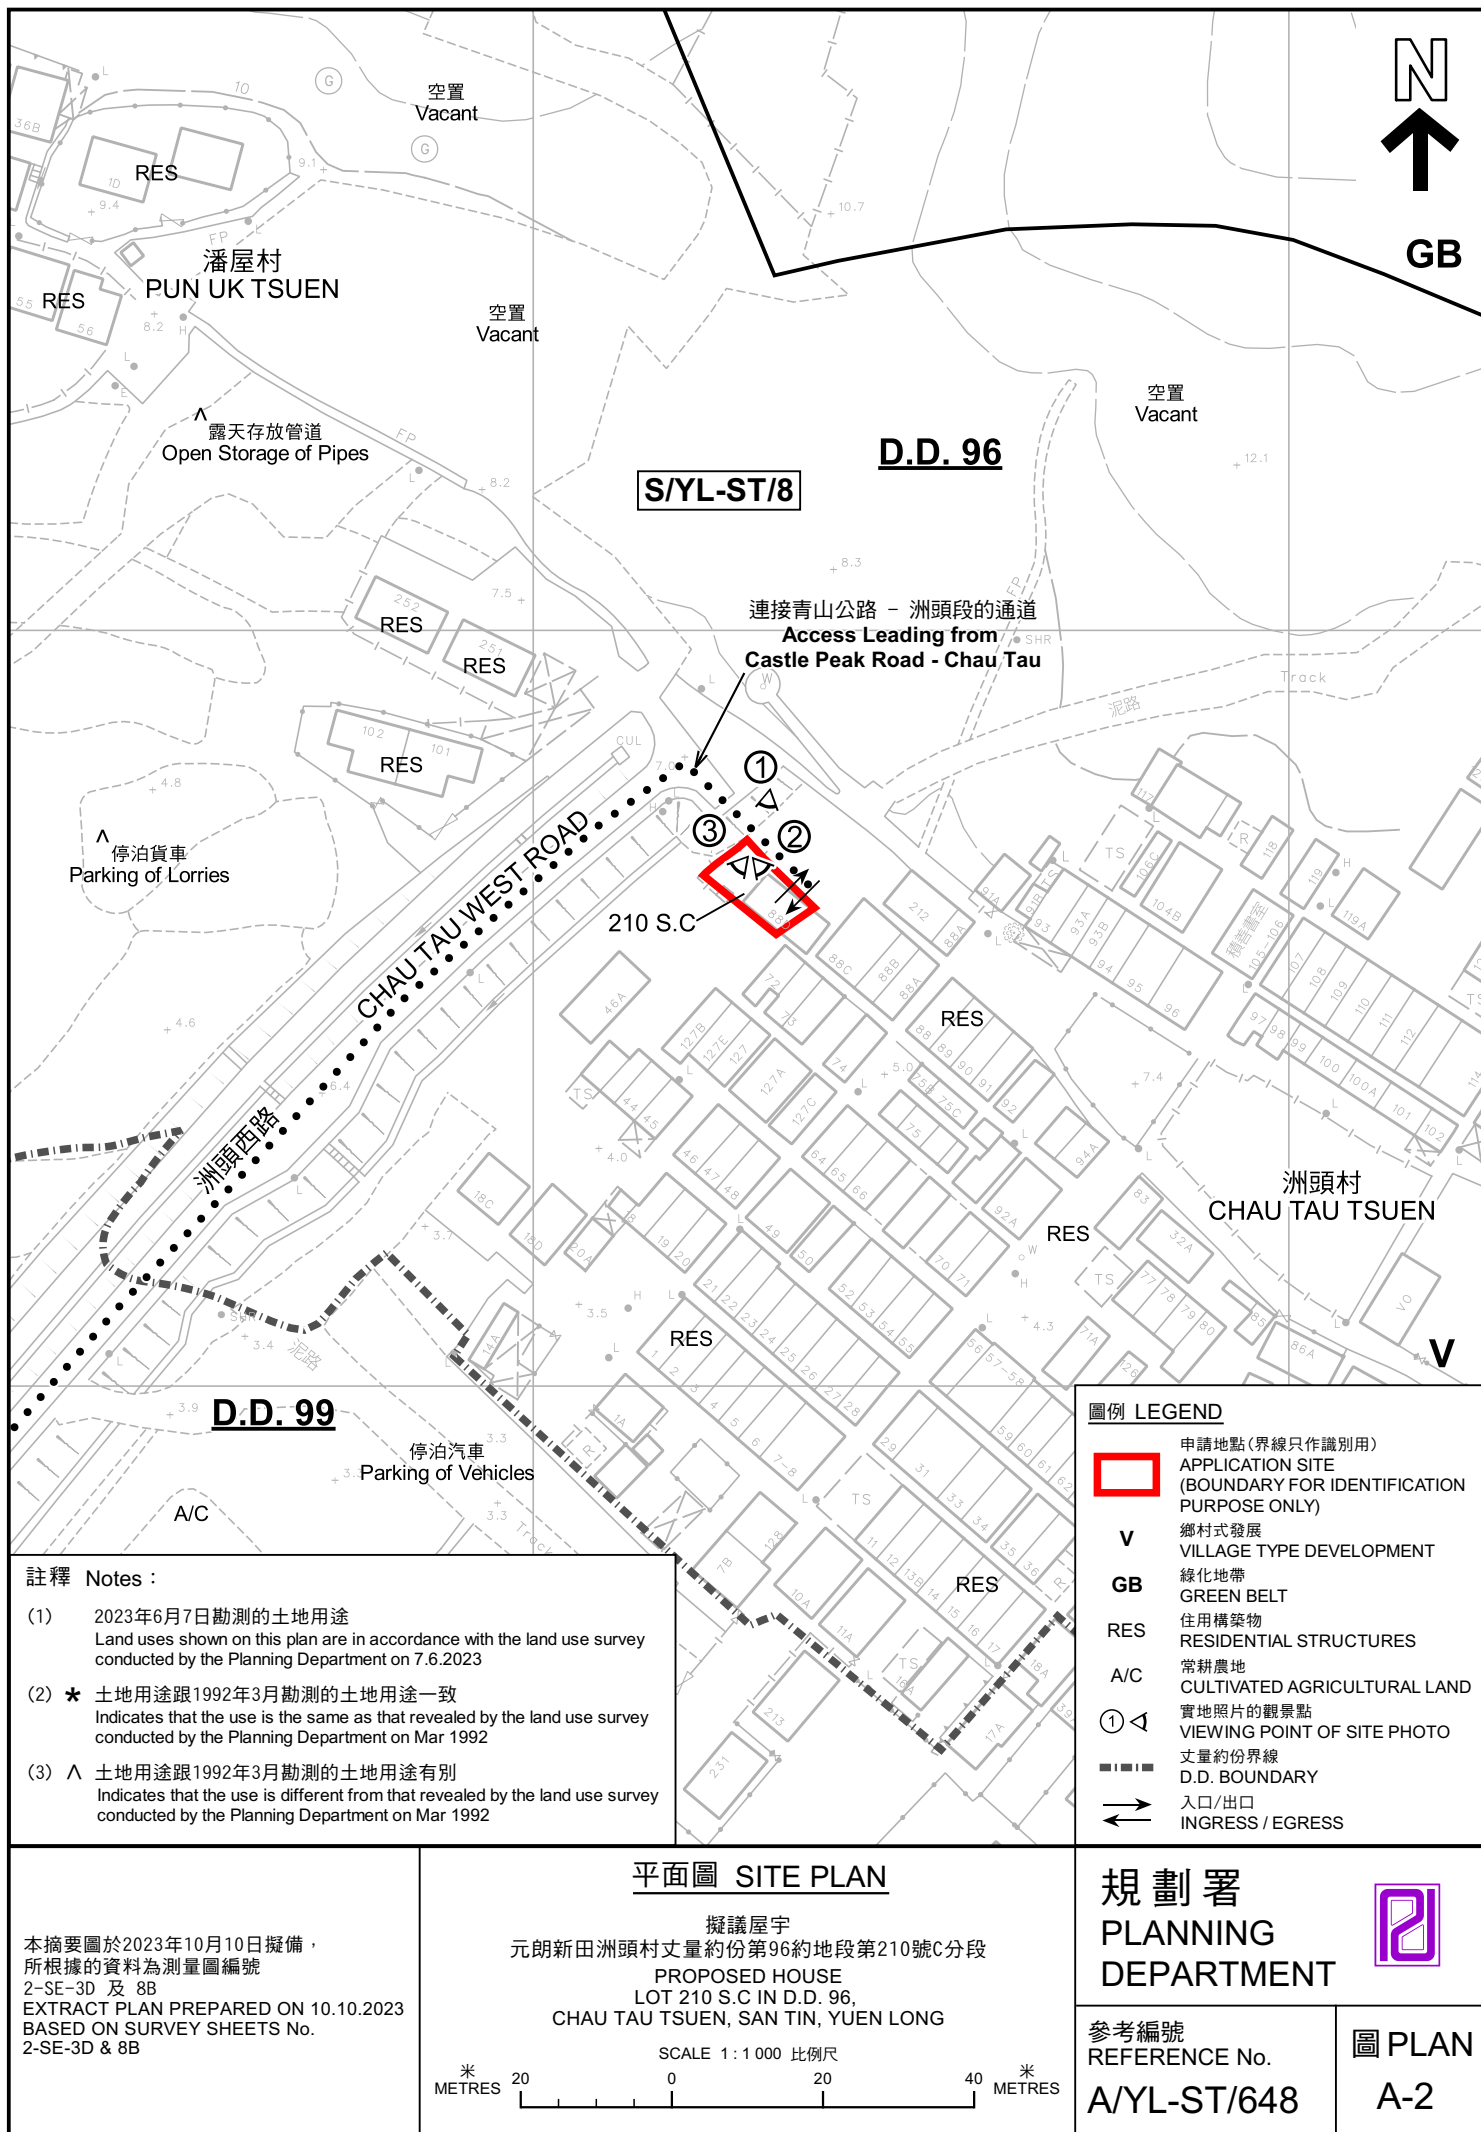

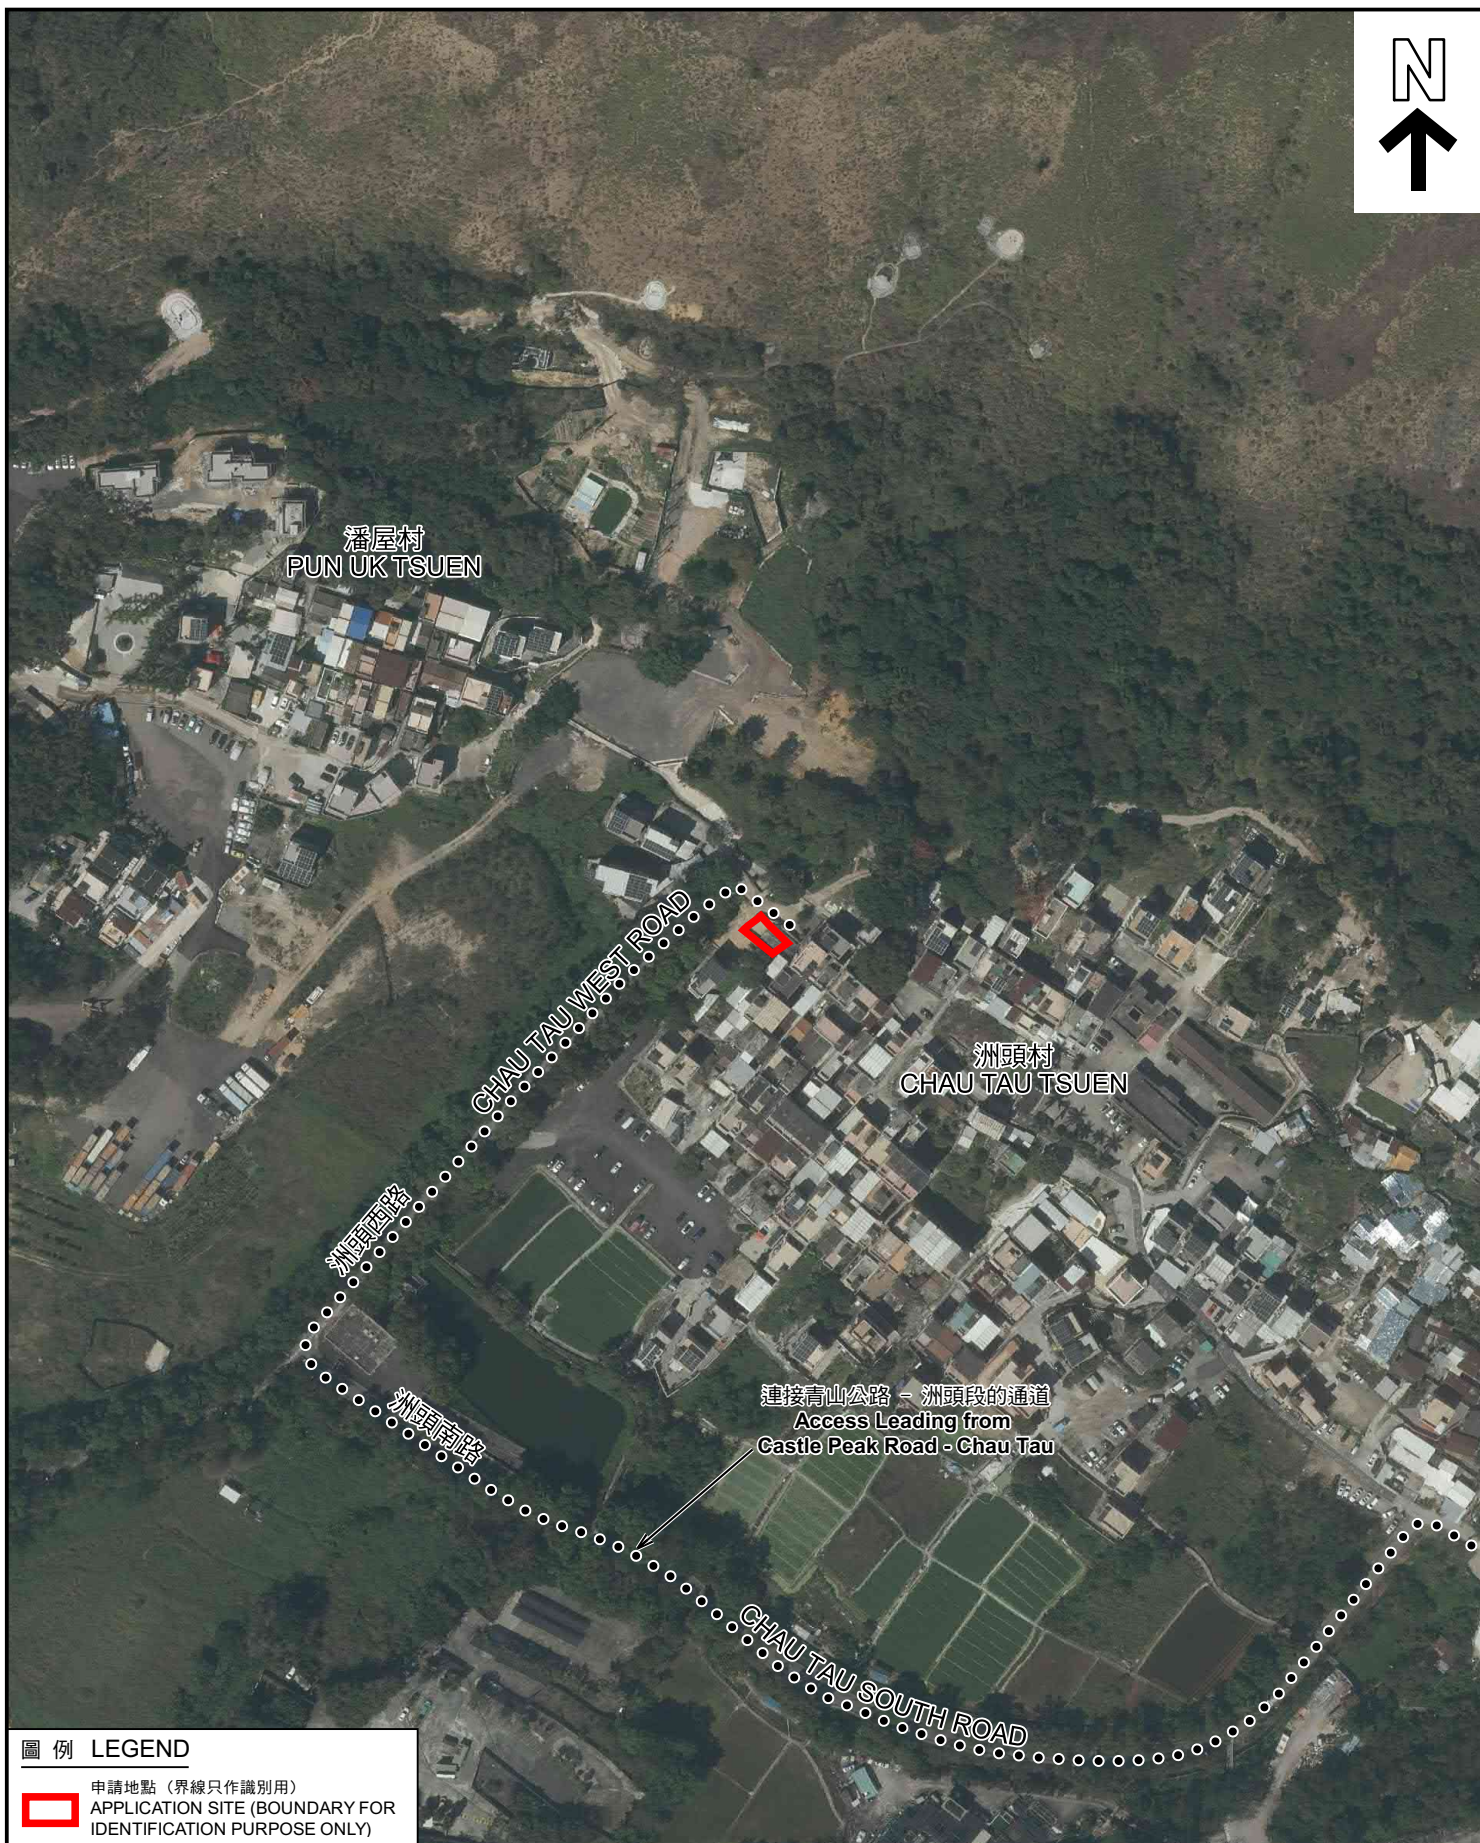

圖例 LEGEND



申請地點 (界線只作識別用)
APPLICATION SITE (BOUNDARY FOR
IDENTIFICATION PURPOSE ONLY)

本摘要圖於2023年10月10日擬備，
所根據的資料為地政總署於2022年3月8日
拍得的航攝照片編號 E153421C
EXTRACT PLAN PREPARED ON 10.10.2023
BASED ON AERIAL PHOTO No.
E153421C TAKEN ON 8.3.2022
BY LANDS DEPARTMENT

航攝照片 AERIAL PHOTO

擬議屋宇
元朗新田洲頭村丈量約份第96約地段第210號C分段
PROPOSED HOUSE
LOT 210 S.C IN D.D. 96,
CHAU TAU TSUEN, SAN TIN, YUEN LONG

規劃署
PLANNING
DEPARTMENT



參考編號
REFERENCE No.
A/YL-ST/648

圖 PLAN
A-3



申請地點界線只作識別用 APPLICATION SITE BOUNDARY FOR IDENTIFICATION PURPOSE ONLY

實地照片 SITE PHOTOS

本圖於2023年10月10日擬備，所根據的資料為攝於2023年6月7日的實地照片
PLAN PREPARED ON 10.10.2023
BASED ON SITE PHOTOS
TAKEN ON 7.6.2023

擬議屋宇
元朗新田洲頭村丈量約份第96約地段第210號C分段
PROPOSED HOUSE
LOT 210 S.C IN D.D. 96,
CHAU TAU TSUEN, SAN TIN, YUEN LONG

規劃署
PLANNING
DEPARTMENT



參考編號
REFERENCE No.
A/YL-ST/648

圖 PLAN
A-4