


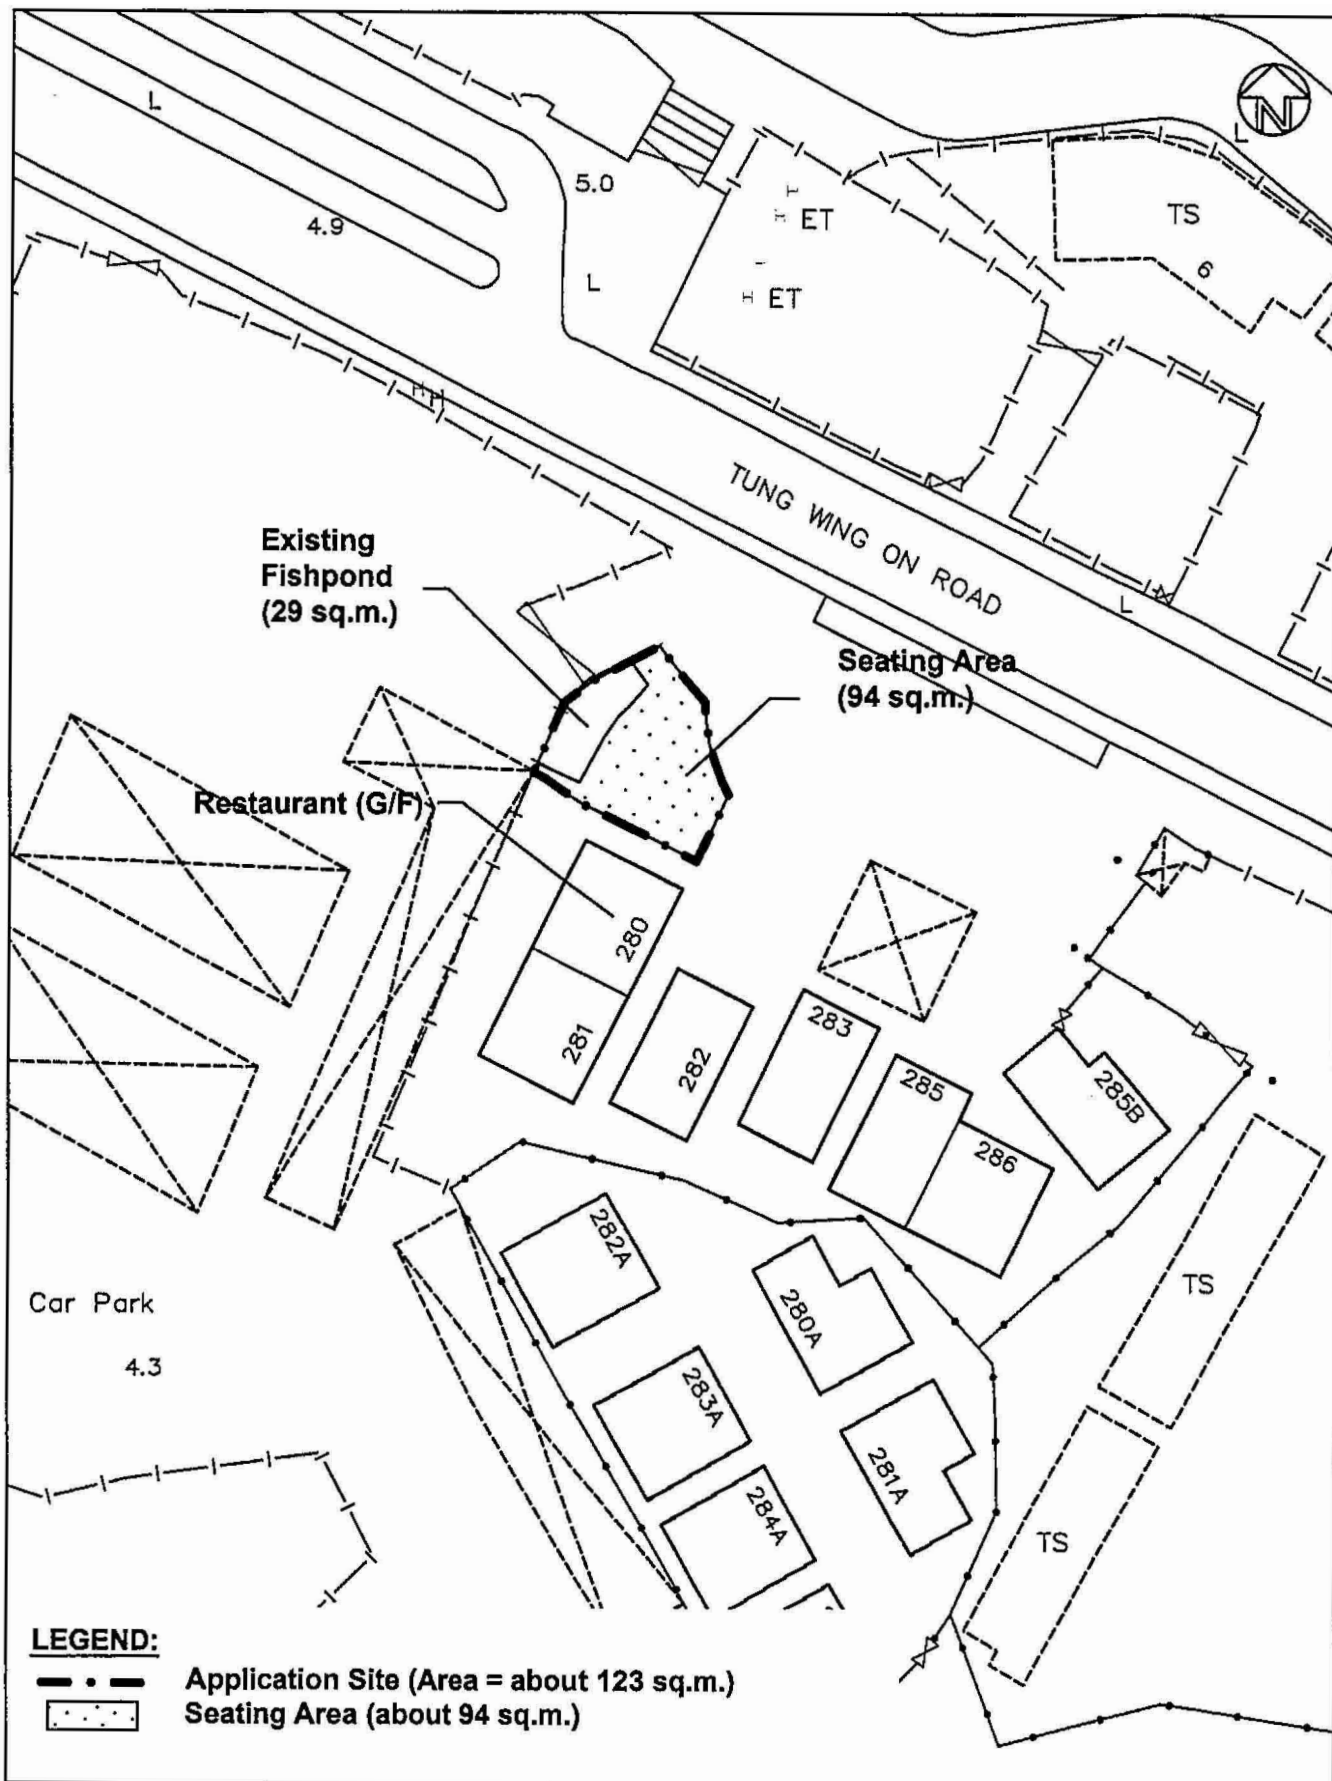

Top Bright Consultants Ltd.

Drawing No. :TB/23/810/05

Layout Plan

Government Land In DD99,
San Tin, Yuen Long, N.T.

FIGURE 5

FOR IDENTIFICATION PURPOSE


Date: 27.3.2023

Scale: 1 : 500 (A4)

(摘錄自申請人於 29.5.2023 呈交的申請書)
(Extract from Applicant's
Submission of 29.5.2023)

參考編號
REFERENCE No.
A/YL-ST/651

繪圖
DRAWING
A - 1

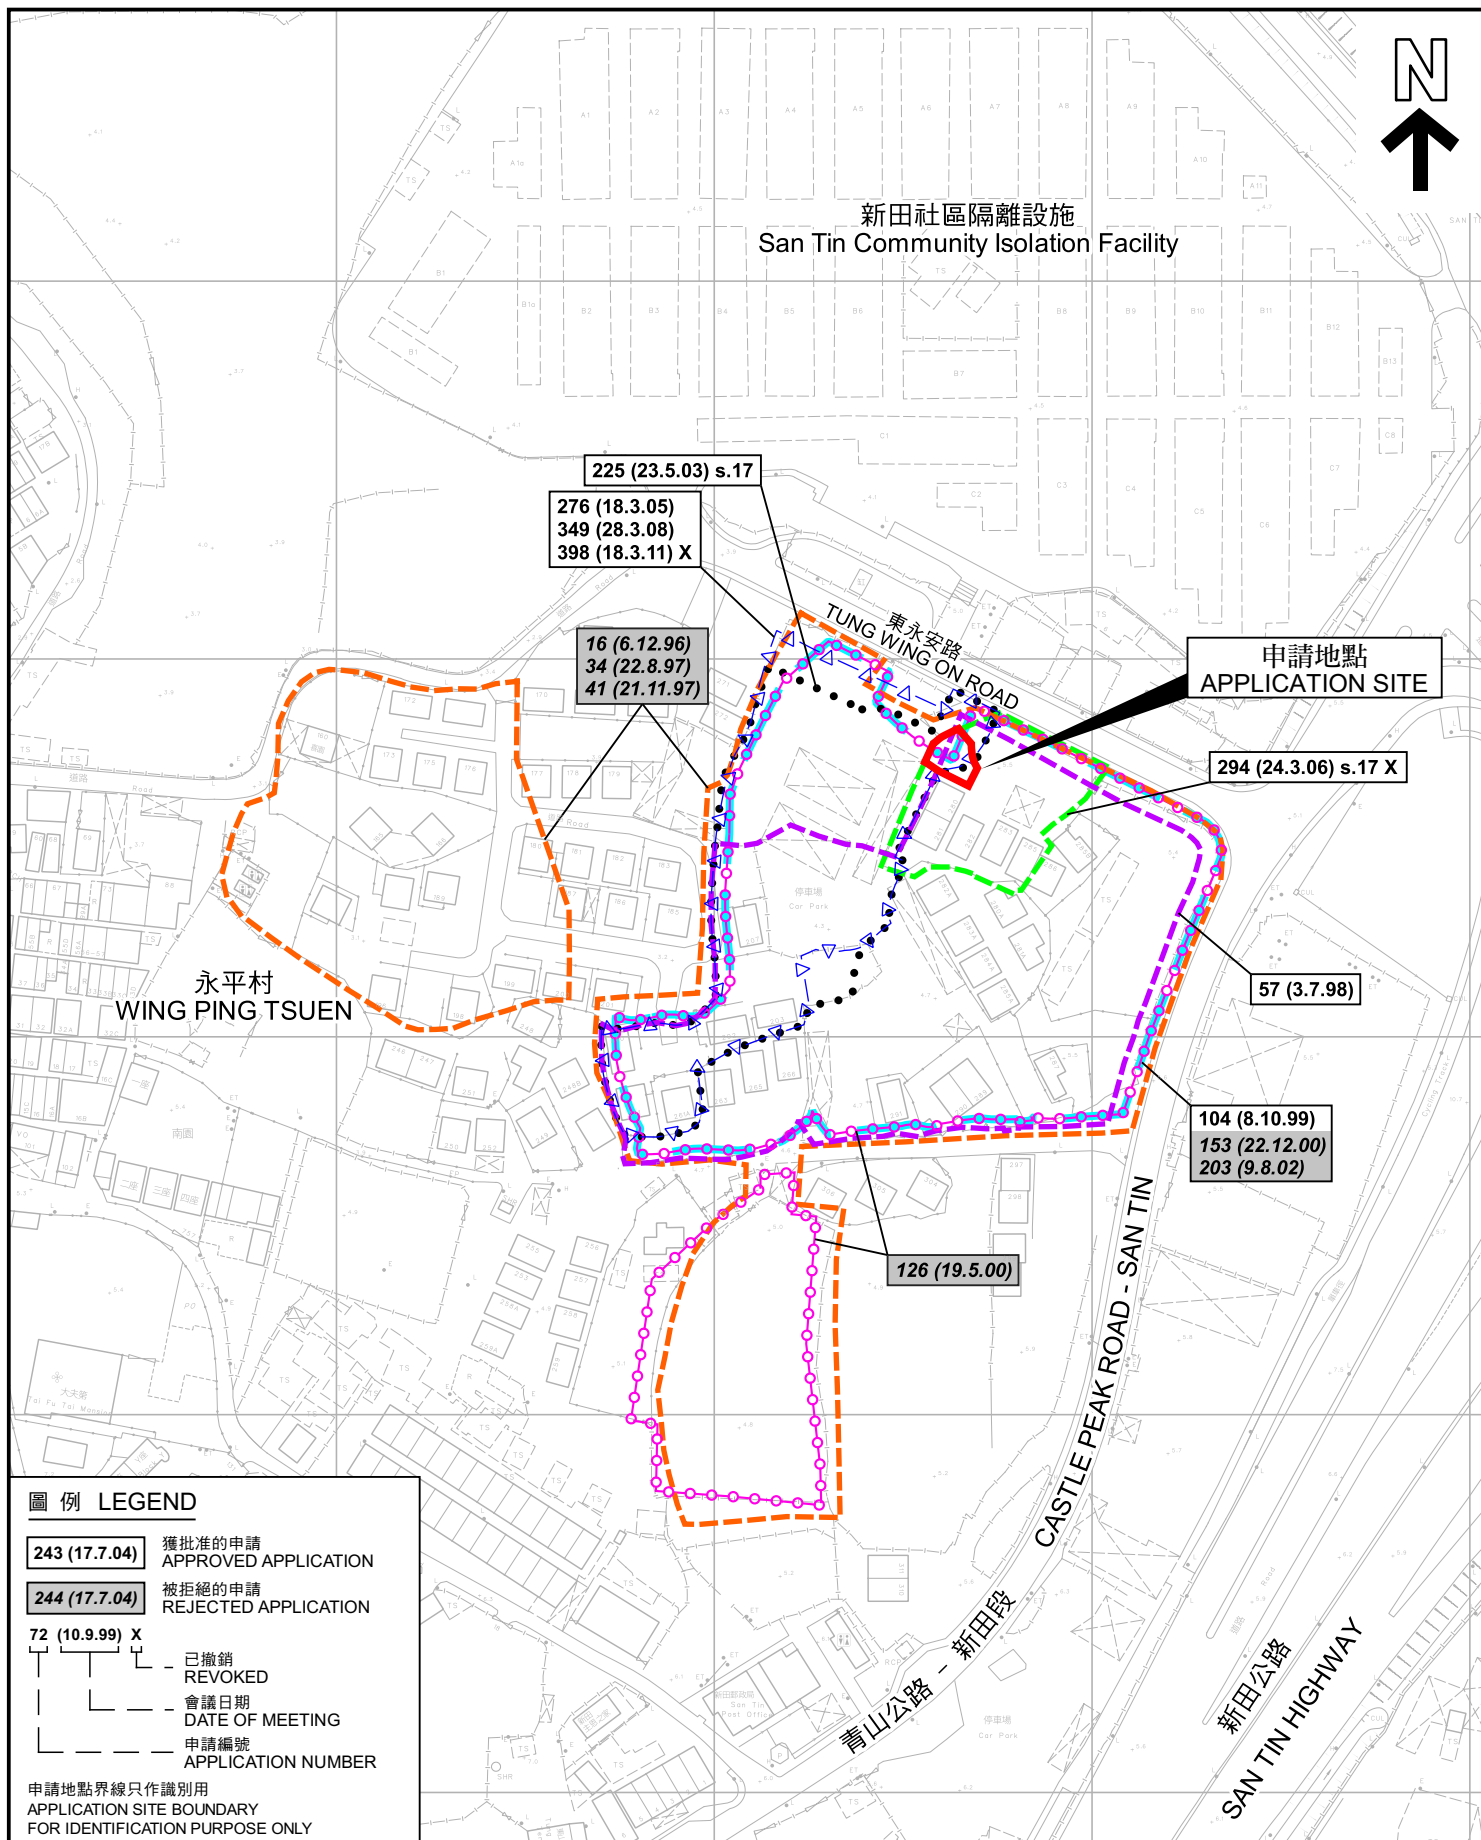

先前申請圖 PREVIOUS APPLICATION PLAN

臨時食肆（餐廳戶外座位區）（為期3年）
元朗新田丈量約份第99約地段的政府土地
TEMPORARY EATING PLACE
(OUTSIDE SEATING ACCOMMODATION OF A RESTAURANT)
FOR A PERIOD OF 3 YEARS
GOVERNMENT LAND IN D.D. 99, SAN TIN, YUEN LONG

SCALE 1:2 000 比例尺
米 METRES 40 0 40 80 米 METRES


規劃署
PLANNING
DEPARTMENT



參考編號
REFERENCE No.
A/YL-ST/651

圖 PLAN
A-1b

本摘要圖於2023年7月24日擬備，
所根據的資料為測量圖編號
2-SE-8A，8B，8C 及 8D
EXTRACT PLAN PREPARED ON 24.7.2023
BASED ON SURVEY SHEETS No.
2-SE-8A, 8B, 8C & 8D

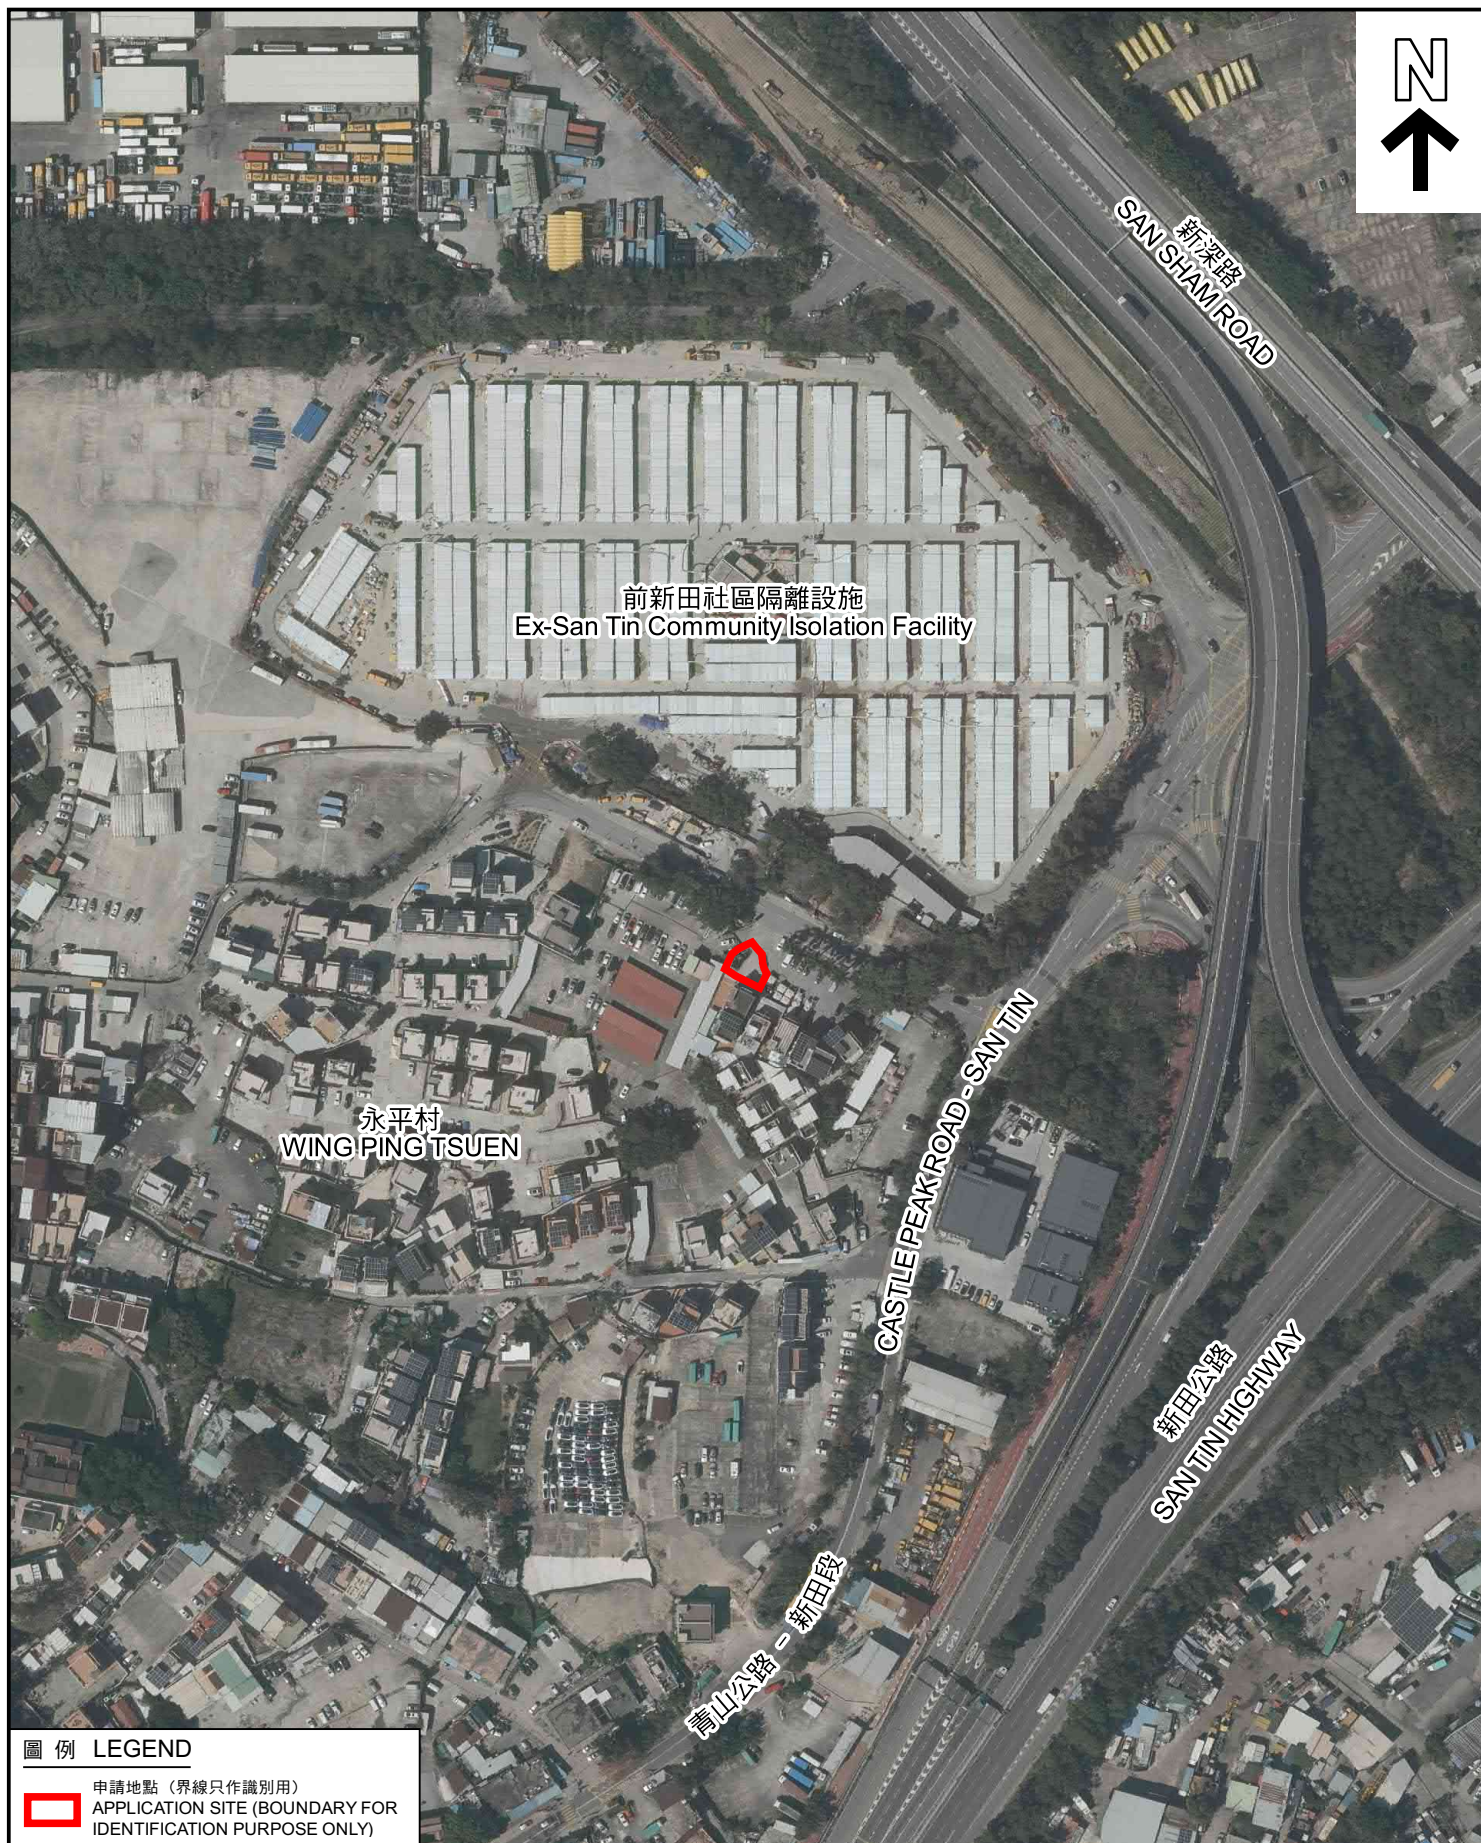

前新田社區隔離設施
Ex-San Tin Community Isolation Facility

永平村
WING PING TSUEN

CASTLE PEAK ROAD - SAN TIN

新深路
SAN SHAM ROAD

新田公路
SAN TIN HIGHWAY

青山公路 - 新田段

圖例 LEGEND



申請地點 (界線只作識別用)
APPLICATION SITE (BOUNDARY FOR
IDENTIFICATION PURPOSE ONLY)

航攝照片 AERIAL PHOTO

臨時食肆 (餐廳戶外座位區) (為期3年)
元朗新田丈量約份第99約地段的政府土地
TEMPORARY EATING PLACE
(OUTSIDE SEATING ACCOMMODATION OF A RESTAURANT)
FOR A PERIOD OF 3 YEARS
GOVERNMENT LAND IN D.D. 99, SAN TIN, YUEN LONG

規劃署
PLANNING
DEPARTMENT



本摘要圖於2023年7月20日擬備，
所根據的資料為地政總署於2021年3月8日
拍得的航攝照片編號 E153622C
EXTRACT PLAN PREPARED ON 20.7.2023
BASED ON AERIAL PHOTO No.
E153622C TAKEN ON 8.3.2021
BY LANDS DEPARTMENT

參考編號
REFERENCE No.
A/YL-ST/651

圖 PLAN
A-3



申請地點界線只作識別用 APPLICATION SITE BOUNDARY FOR IDENTIFICATION PURPOSE ONLY

實地照片 SITE PHOTOS

本圖於2023年7月21日擬備，所根據的資料為攝於2023年6月16日的實地照片
PLAN PREPARED ON 21.7.2023
BASED ON SITE PHOTOS
TAKEN ON 16.6.2023

臨時食肆（餐廳戶外座位區）（為期3年）
元朗新田丈量約份第99約地段的政府土地
TEMPORARY EATING PLACE
(OUTSIDE SEATING ACCOMMODATION OF A RESTAURANT)
FOR A PERIOD OF 3 YEARS
GOVERNMENT LAND IN D.D. 99, SAN TIN, YUEN LONG

規劃署
PLANNING
DEPARTMENT



參考編號
REFERENCE No.
A/YL-ST/651

圖 PLAN
A-4