


Appendix 3 - Location Plan and sectional plan

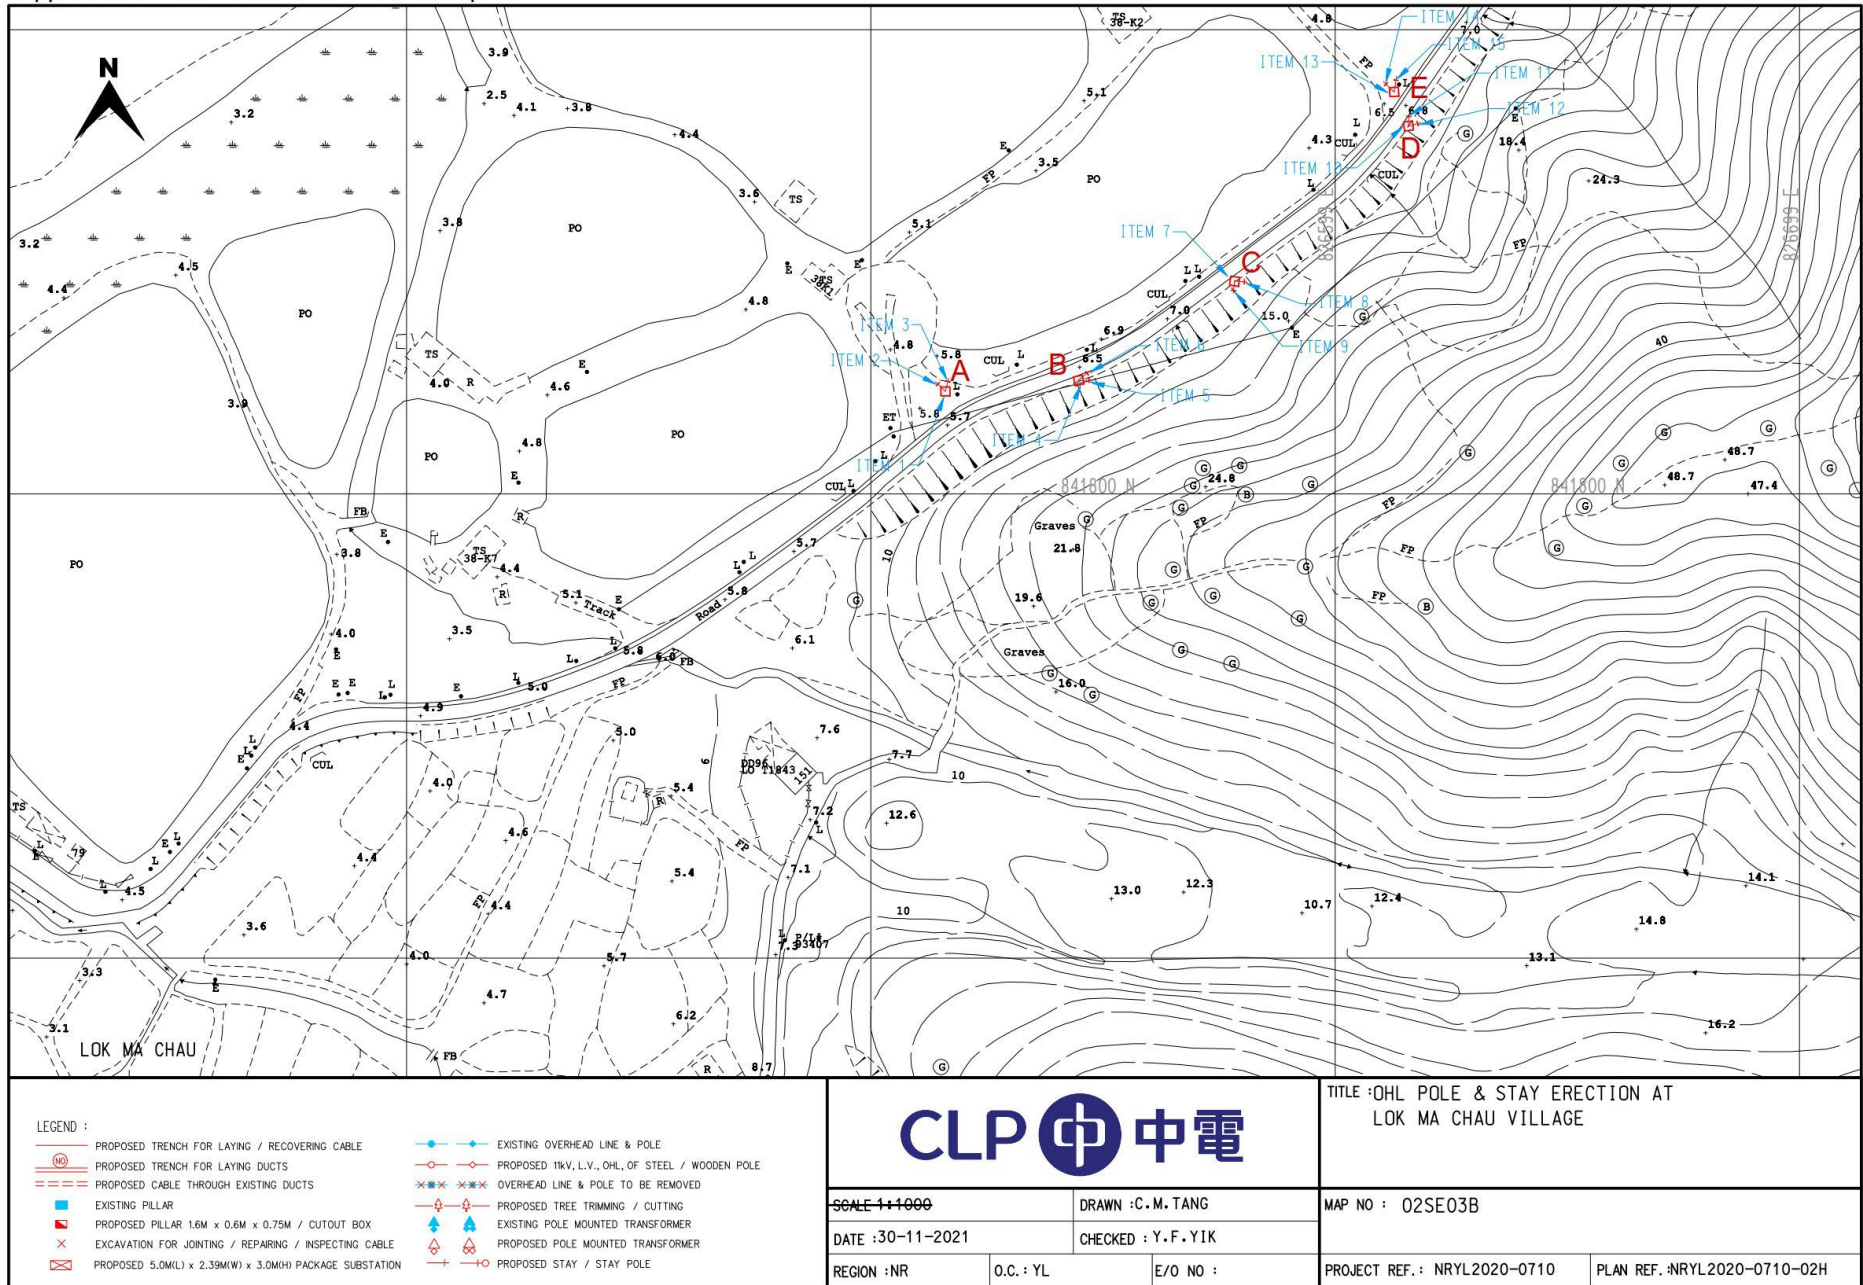


Map data reproduced with permission of the Director of Lands. (C) Hong Kong

(摘錄自申請人於 7.6.2023 呈交的申請書)
(Extract from Applicant's
Submission of 7.6.2023)

參考編號
REFERENCE No.
A/YL-ST/653

繪圖
DRAWING
A - 1

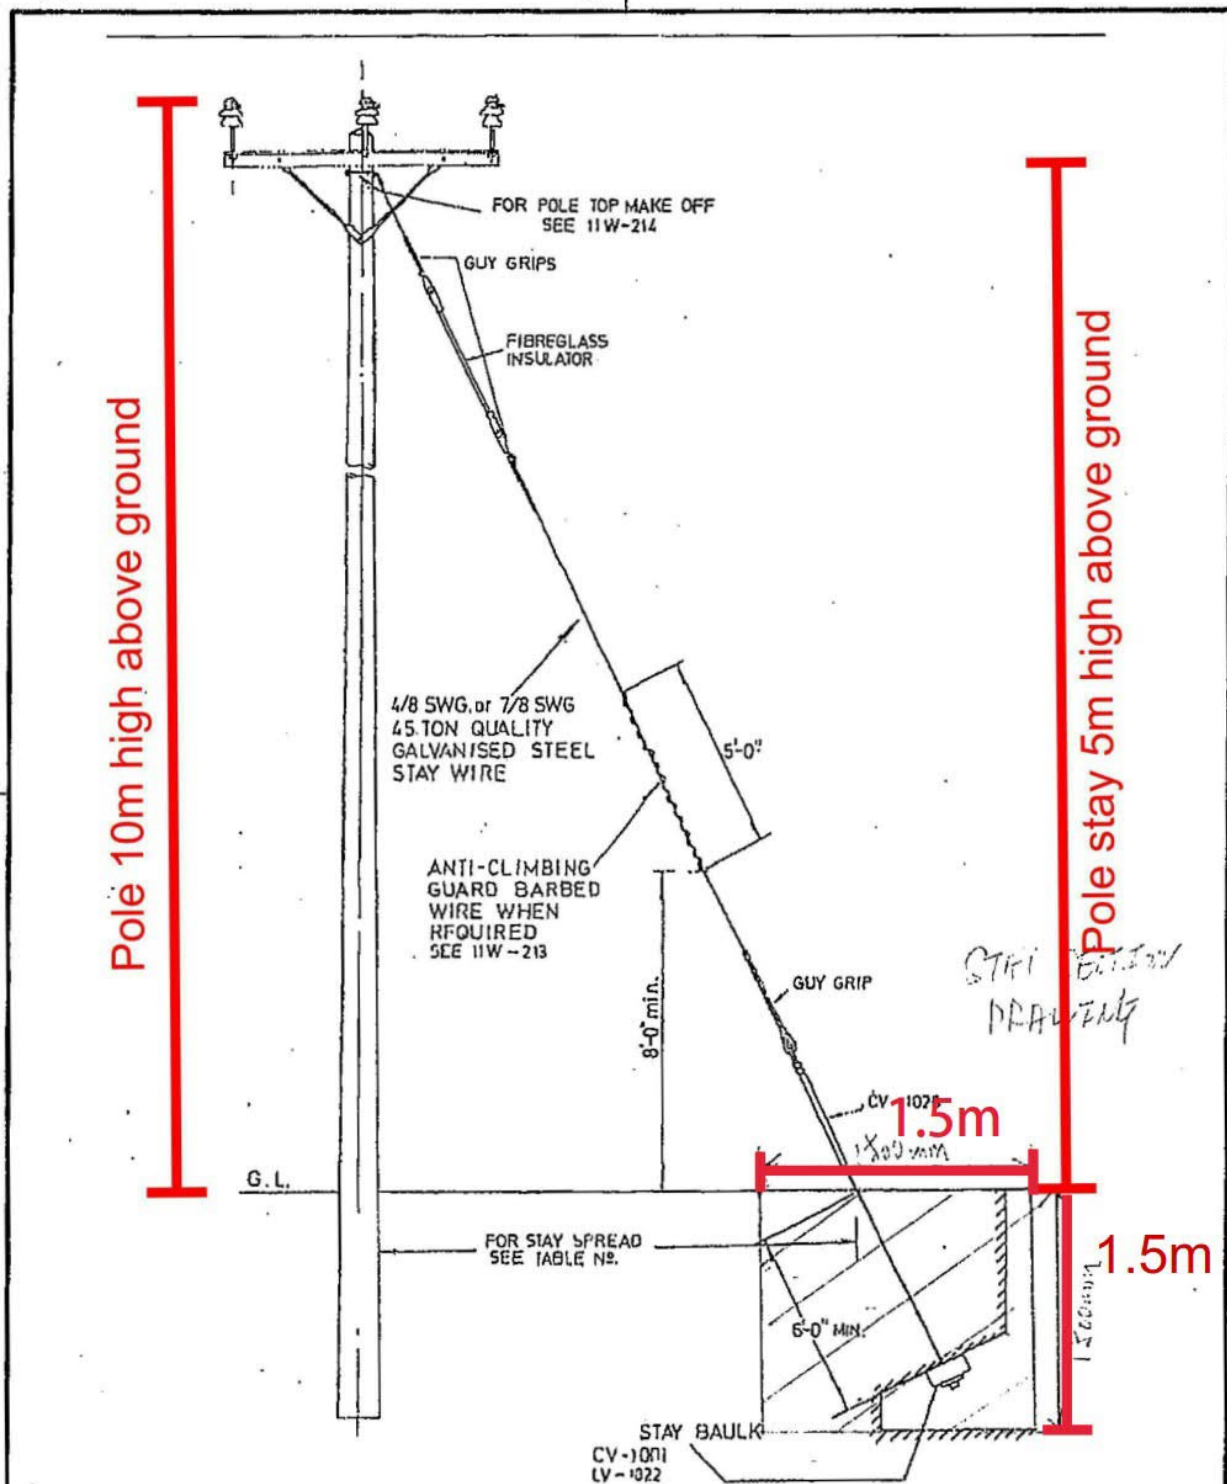

THIS DWG. SUPERSEDES THE DWG. NO. 11W-201 SHEET 1

CLP 中電		REV.	A	B	C	D	E	F	G	H	J	K	L
		INITIAL											
CLP 中電		TITLE :											
		11kV OHL WOOD POLE SPECIFICATION GENERAL ARRANGEMENT OF STAYS (SHEET 1)											
DRAWN: T.W.L.	DATE: 6-2-03	PROJECT NO.											
CHECKED: W.M.CHANG	APPROVED: W.M.CHANG	CONTRACT NO.											
SCALE: N.T.S.	SHEET(S) IN SET: 1	DRG. NO. T GEN 5 1 2 2 0 D E 3 3 0 1 3 6 0 1 - A											

INFORMATION CLASS: PROPRIETARY

ALL RIGHTS RESERVED AND REPRODUCTION IN ANY FORM MUST BE APPROVED BY CLP POWER


Excavation for pole stay:
1.5m(Length)x1.5m(Width)x1.5m(Depth)

(摘錄自申請人於 7.6.2023 呈交的申請書)
(Extract from Applicant's
Submission of 7.6.2023)

參考編號
REFERENCE No.
A/YL-ST/653

繪圖
DRAWING
A - 2a

Appendix 3 - Location Plan and sectional plan

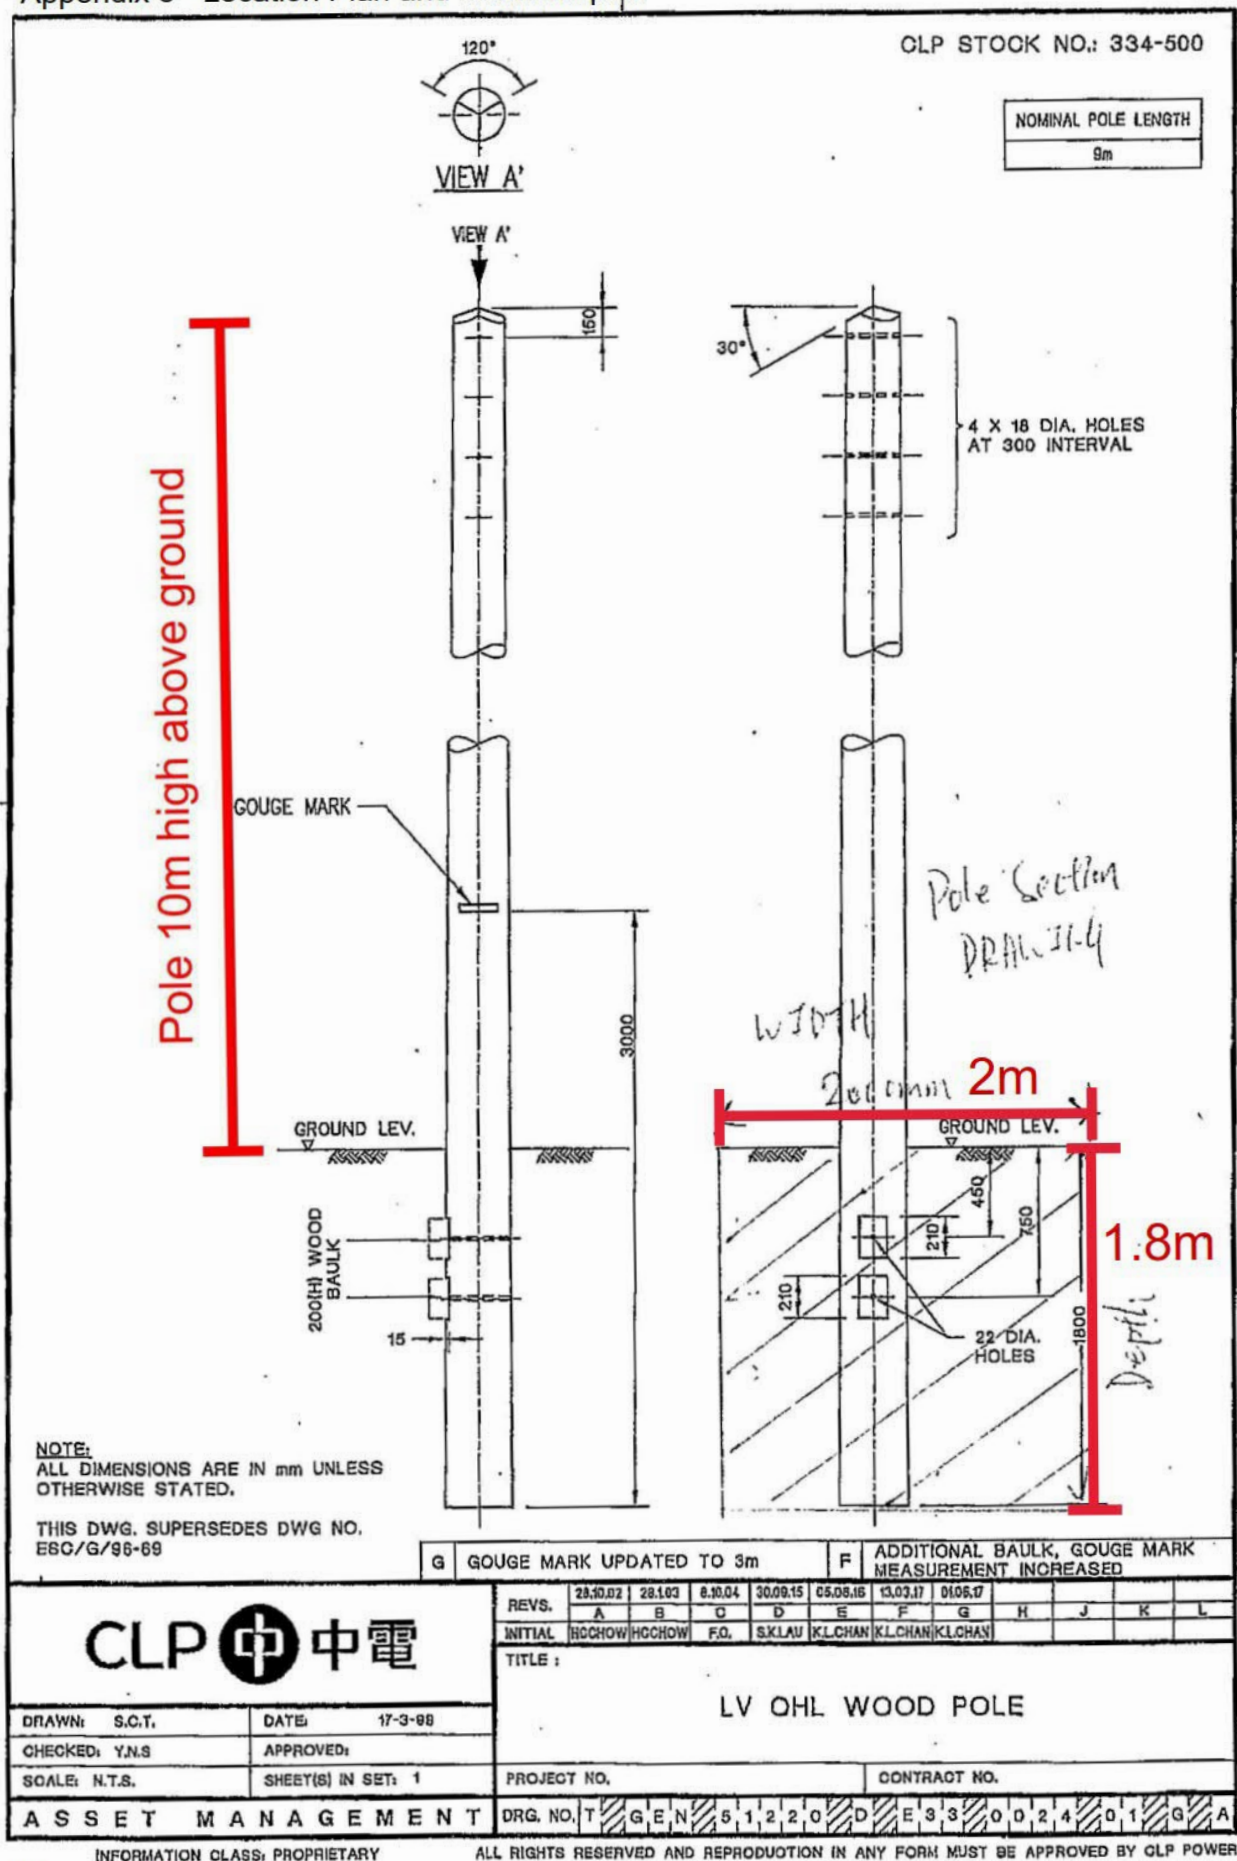


Excavation for pole:
2m(Length)x2m(Width)x1.8m(Depth)

(摘錄自申請人於 7.6.2023 呈交的申請書)
(Extract from Applicant's
Submission of 7.6.2023)

參考編號
REFERENCE No.
A/YL-ST/653

繪圖
DRAWING
A - 2b



Appendix 4 - Photomontages showing the proposed development

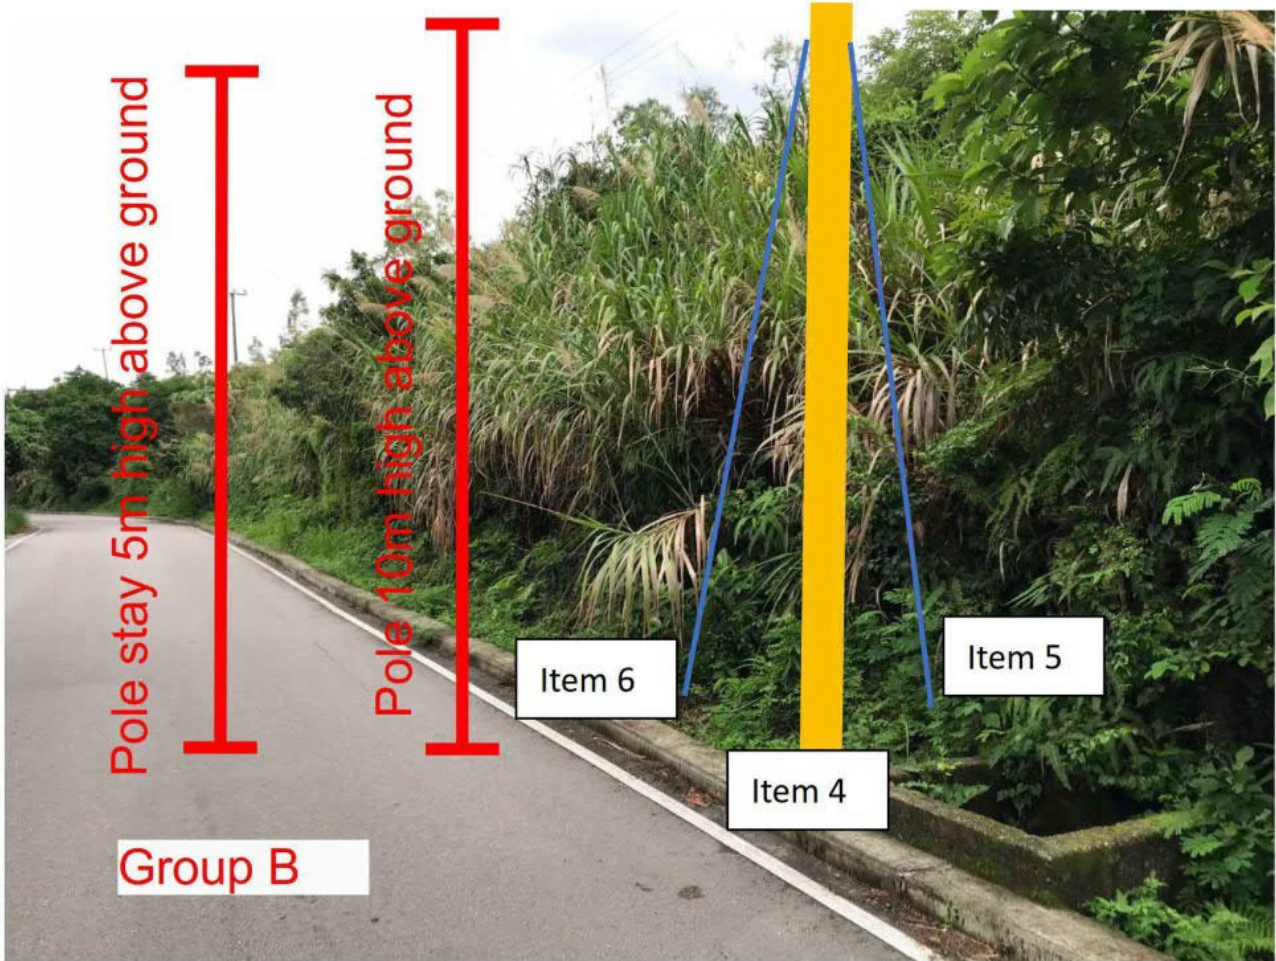

(摘錄自申請人於 7.6.2023 呈交的申請書)
(Extract from Applicant's
Submission of 7.6.2023)

參考編號 REFERENCE No. A/YL-ST/653	繪圖 DRAWING A - 3a
--------------------------------------	-------------------------

Appendix 4 - Photomontages showing the proposed development

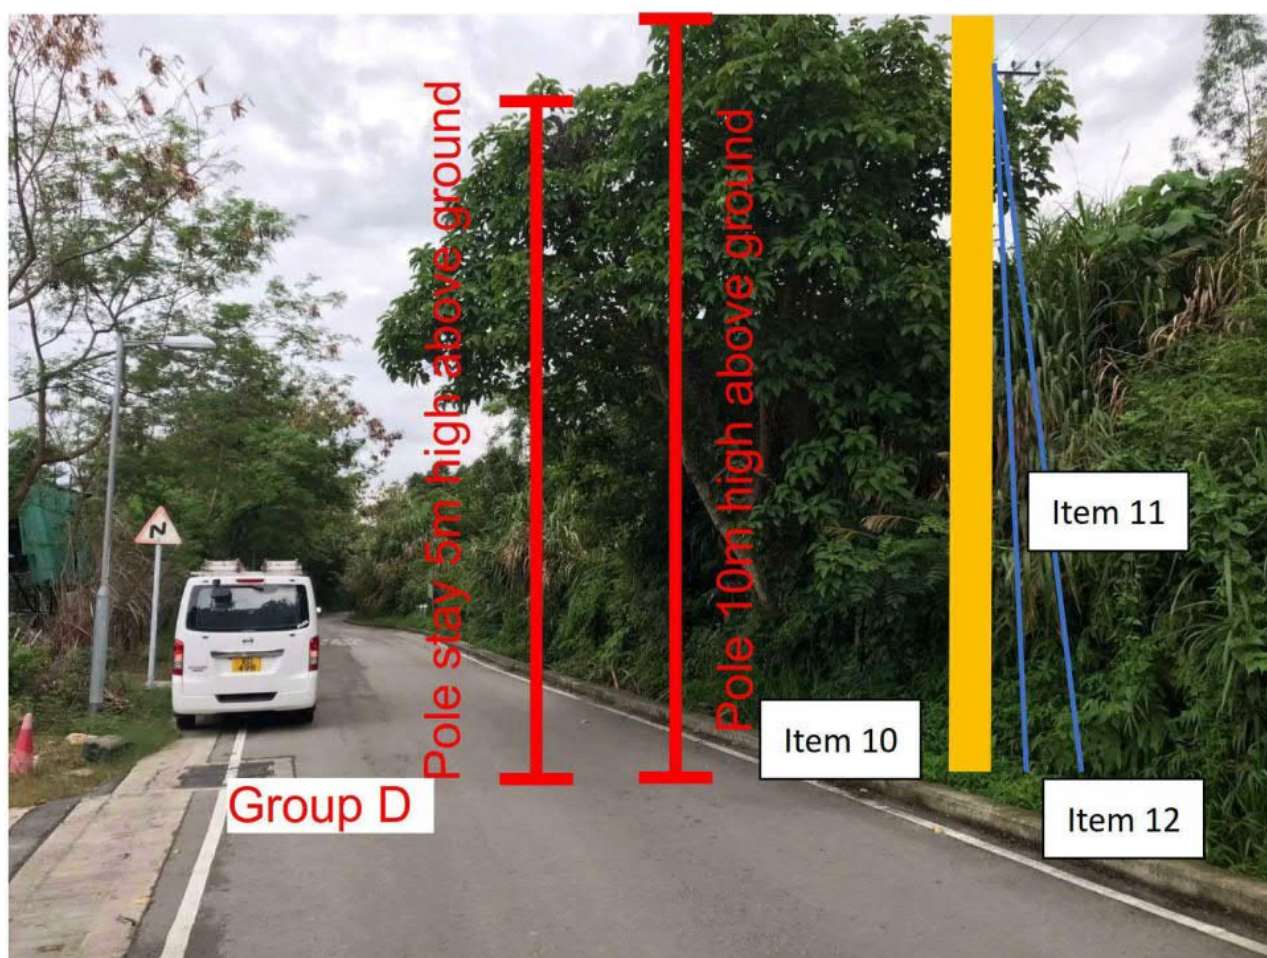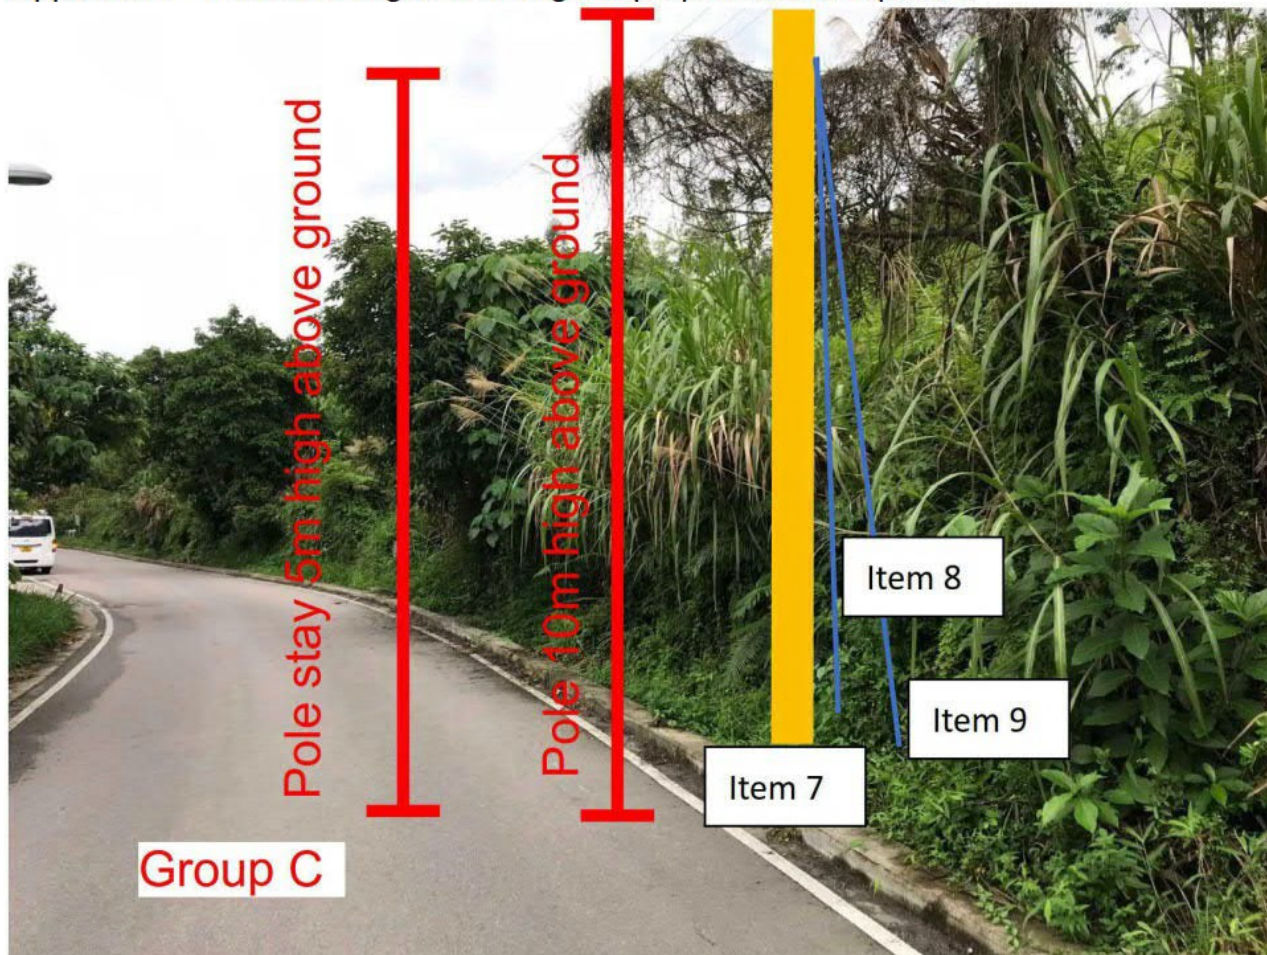


(摘錄自申請人於 7.6.2023 呈交的申請書)
(Extract from Applicant's
Submission of 7.6.2023)

參考編號
REFERENCE No.
A/YL-ST/653

繪圖
DRAWING
A - 3b

Appendix 4 - Photomontages showing the proposed development

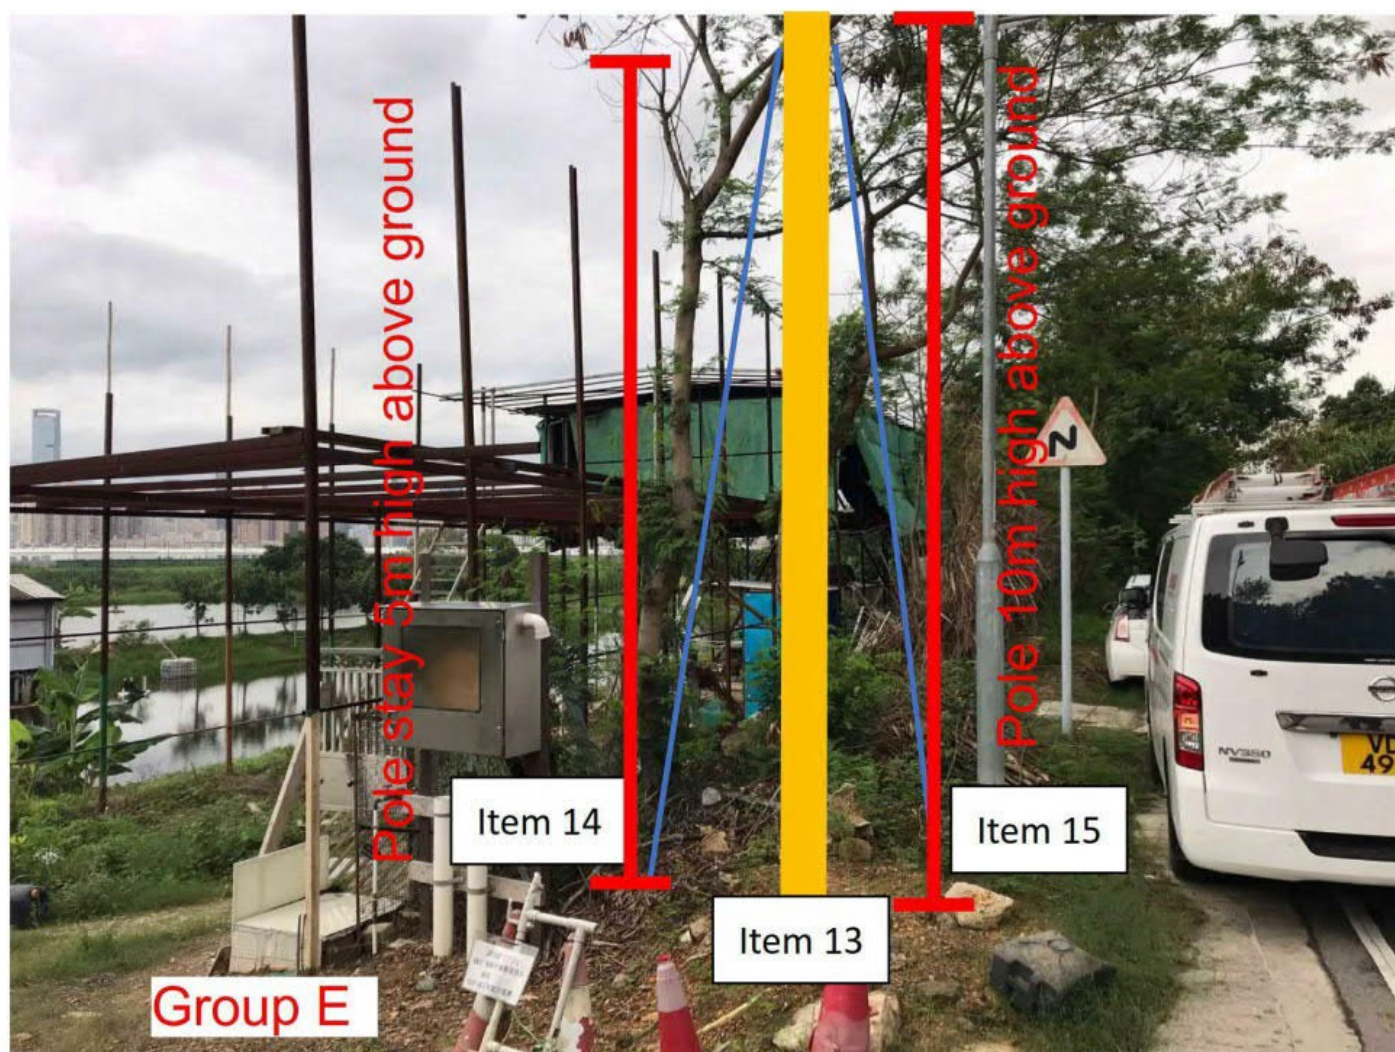


(摘錄自申請人於 7.6.2023 呈交的申請書)
(Extract from Applicant's
Submission of 7.6.2023)

參考編號
REFERENCE No.
A/YL-ST/653

繪圖
DRAWING
A - 3c


Appendix 2 - Vehicular road access plan

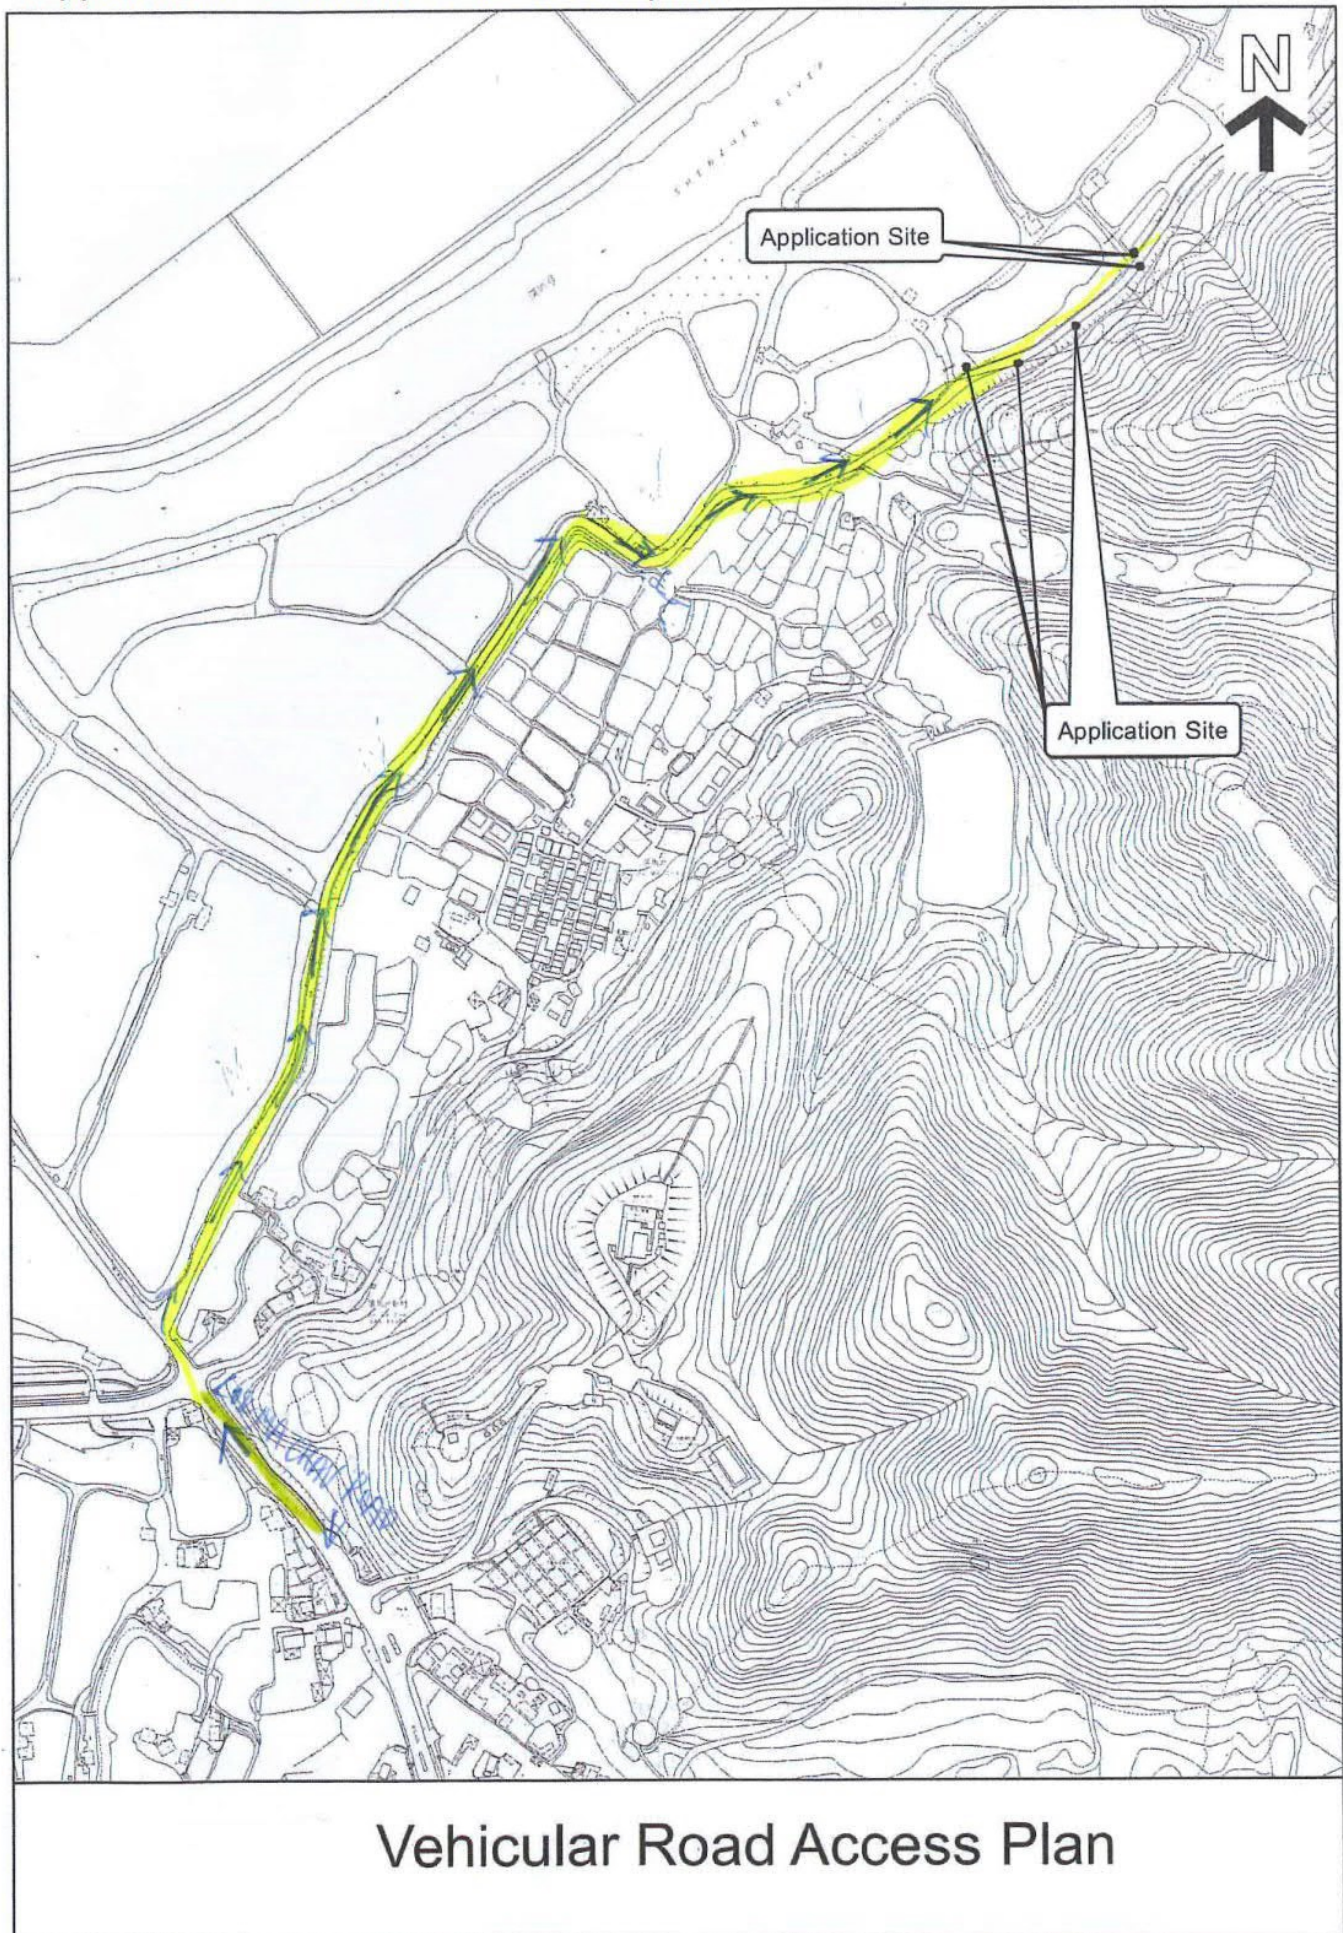

(摘錄自申請人於 7.6.2023 呈交的申請書)
(Extract from Applicant's
Submission of 7.6.2023)

參考編號
REFERENCE No.
A/YL-ST/653

繪圖
DRAWING
A - 4

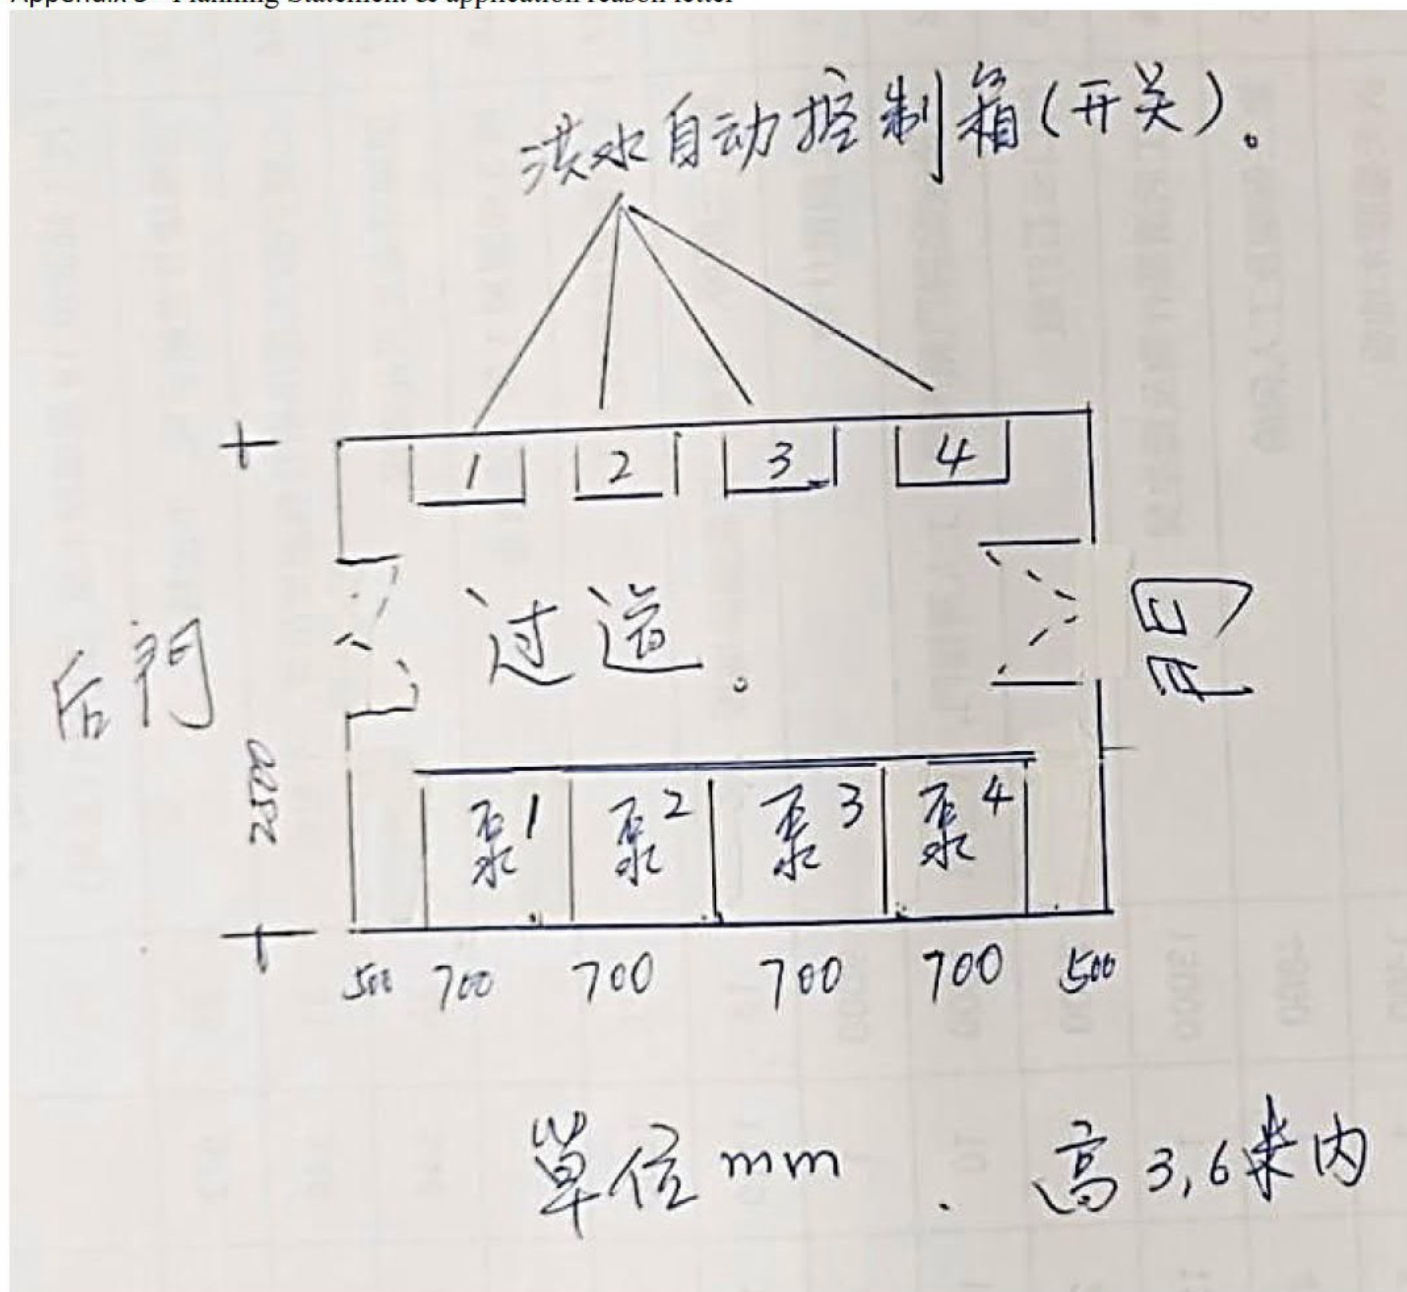



圖例 LEGEND



申請地點 (界線只作識別用)
APPLICATION SITE (BOUNDARY FOR
IDENTIFICATION PURPOSE ONLY)

航攝照片 AERIAL PHOTO

擬議公用事業設施裝置 (電纜棟柱及撐杆) 和相關填土及挖土工程
元朗新田落馬洲丈量約份第 96 約的政府土地
PROPOSED PUBLIC UTILITY INSTALLATION
(POLE AND POLE STAY ERECTION)
AND ASSOCIATED FILLING AND EXCAVATION OF LAND
GOVERNMENT LAND IN D.D. 96, LOK MA CHAU, SAN TIN, YUEN LONG

規劃署
PLANNING
DEPARTMENT



參考編號
REFERENCE No.
A/YL-ST/653

圖 PLAN
A-3

本摘要圖於2023年7月13日擬備，
所根據的資料為地政總署於2022年3月8日
拍得的航攝照片編號 E153270C
EXTRACT PLAN PREPARED ON 13.7.2023
BASED ON AERIAL PHOTO No.
E153270C TAKEN ON 8.3.2022
BY LANDS DEPARTMENT

1



2



3



申請地點界線只作識別用 APPLICATION SITE BOUNDARY FOR IDENTIFICATION PURPOSE ONLY

實地照片 SITE PHOTOS

擬議公用事業設施裝置（電纜棟柱及撐杆）和相關填土及挖土工程
元朗新田落馬洲丈量約份第 96 約的政府土地
PROPOSED PUBLIC UTILITY INSTALLATION
(POLE AND POLE STAY ERECTION)
AND ASSOCIATED FILLING AND EXCAVATION OF LAND
GOVERNMENT LAND IN D.D. 96, LOK MA CHAU, SAN TIN, YUEN LONG

規 劃 署
PLANNING
DEPARTMENT



本圖於2023年7月12日擬備，所根據的資料為攝於2023年6月16日的實地照片
PLAN PREPARED ON 12.7.2023
BASED ON SITE PHOTOS
TAKEN ON 16.6.2023

參考編號
REFERENCE No.
A/YL-ST/653

圖 PLAN
A-4a

4



5



申請地點界線只作識別用 APPLICATION SITE BOUNDARY FOR IDENTIFICATION PURPOSE ONLY

實地照片 SITE PHOTOS

本圖於2023年7月14日擬備，所根據的資料為攝於2023年6月16日的實地照片
PLAN PREPARED ON 14.7.2023
BASED ON SITE PHOTOS
TAKEN ON 16.6.2023

擬議公用事業設施裝置（電纜棟柱及撐杆）和相關填土及挖土工程
元朗新田落馬洲丈量約份第 96 約的政府土地
PROPOSED PUBLIC UTILITY INSTALLATION
(POLE AND POLE STAY ERECTION)
AND ASSOCIATED FILLING AND EXCAVATION OF LAND
GOVERNMENT LAND IN D.D. 96, LOK MA CHAU, SAN TIN, YUEN LONG

規劃署
PLANNING
DEPARTMENT



參考編號
REFERENCE No.
A/YL-ST/653

圖 PLAN
A-4b