


Appendix 3 - Location Plan and sectional plan

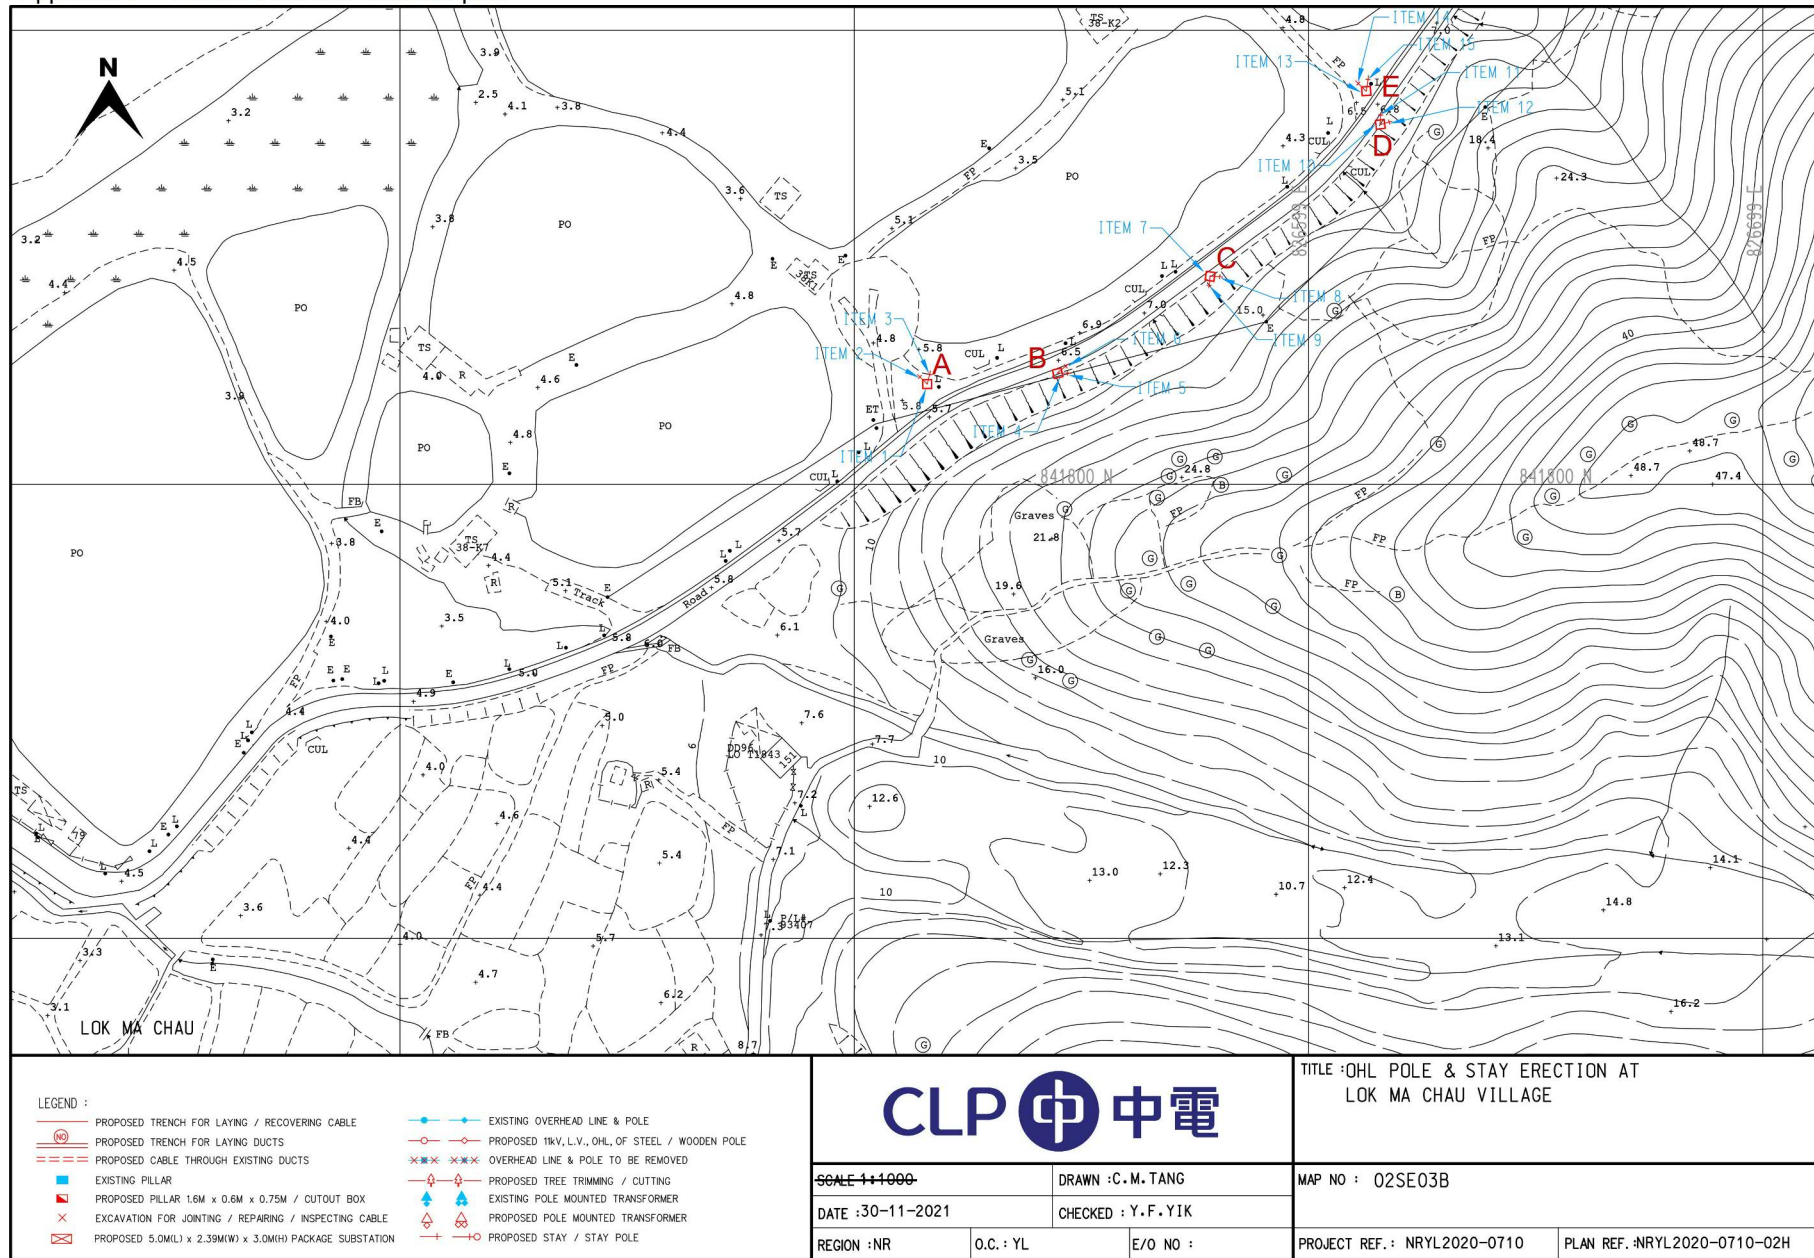


Map data reproduced with permission of the Director of Lands. (C) Hong Kong

(摘錄自申請人於 9. 11. 2023 呈交的申請書)
(Extract from Applicant's
Submission of 9.11.2023)

參考編號
REFERENCE No.
A/YL-ST/661

繪圖
DRAWING
A - 1

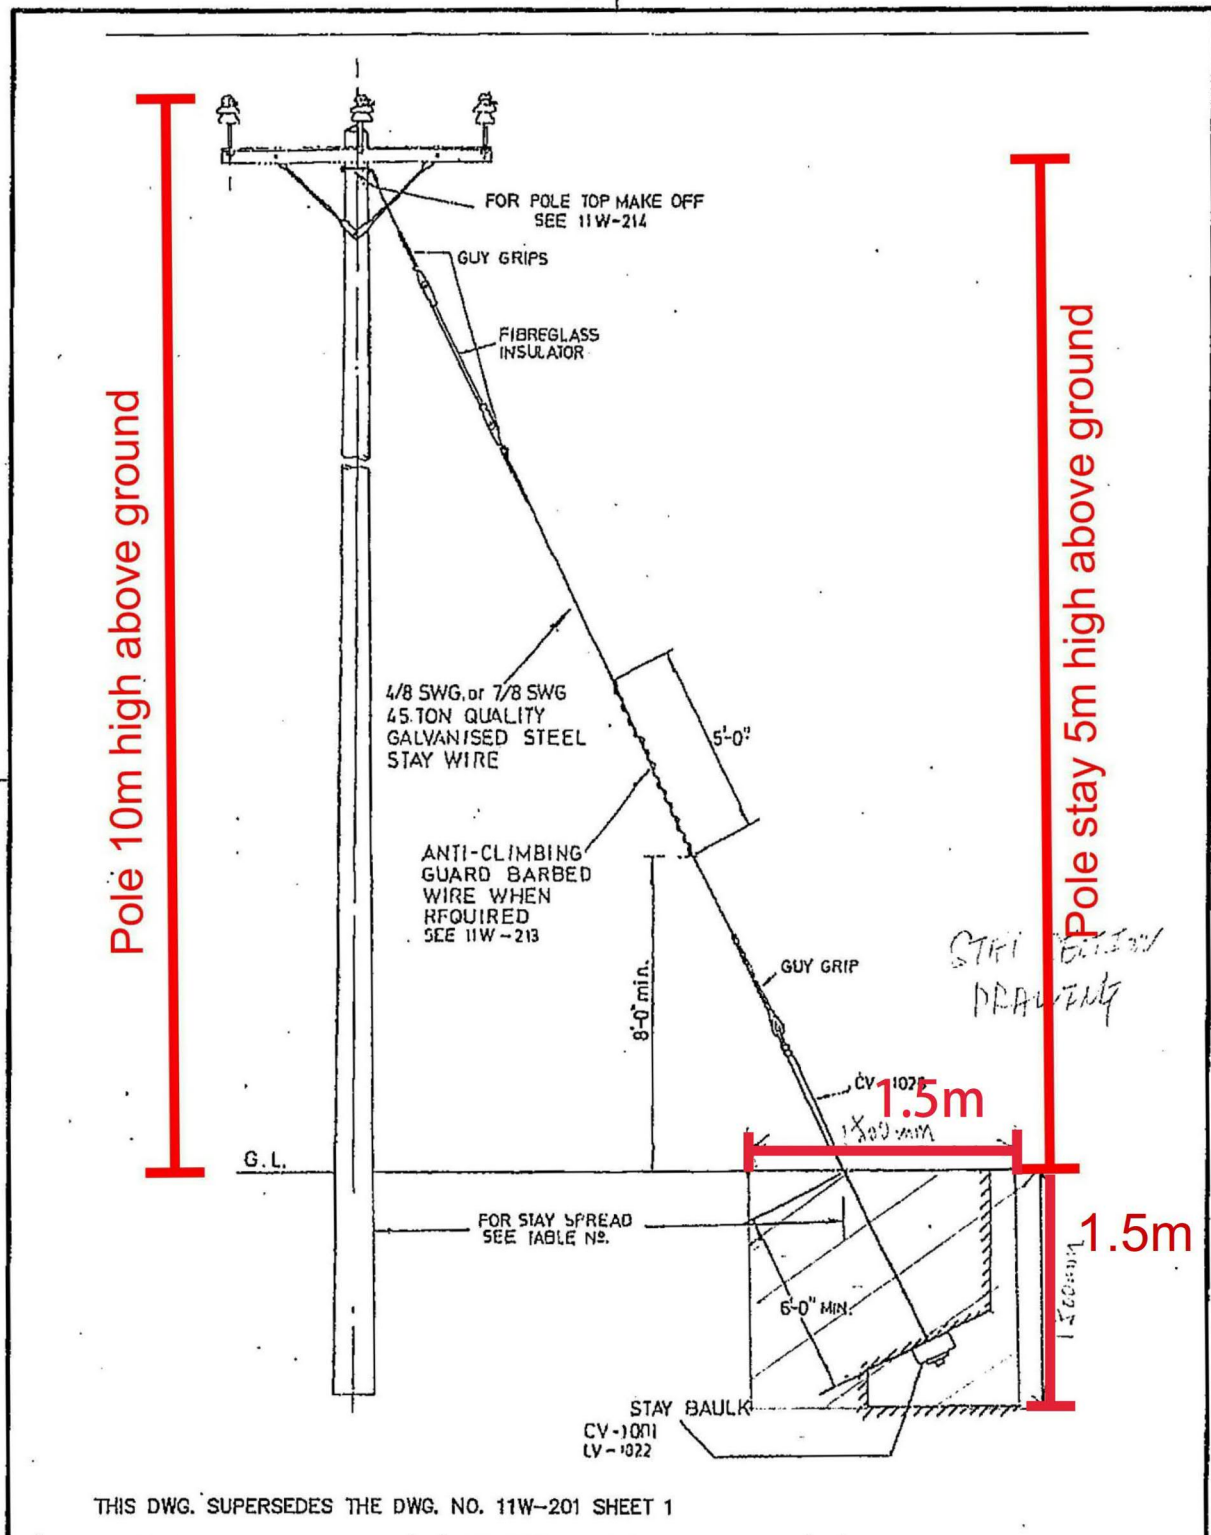

CLP 中電		REV.	A	B	C	D	E	F	G	H	J	K	L				
		INITIAL															
		TITLE :															
		11kV OHL WOOD POLE SPECIFICATION GENERAL ARRANGEMENT OF STAYS (SHEET 1)															
DRAWN: T.W.L.		DATE: 6-2-03															
CHECKED: W.M.CHANG		APPROVED: W.M.CHANG															
SCALE: N.T.S.		SHEET(S) IN SET: 1		PROJECT NO.						CONTRACT NO.							
ASSET MANAGEMENT				DRG. NO. T G E N 5 1 2 2 0 D E 3 3 0 1 3 6 0 1 - A													

INFORMATION CLASS: PROPRIETARY

ALL RIGHTS RESERVED AND REPRODUCTION IN ANY FORM MUST BE APPROVED BY CLP POWER


Excavation for pole stay:
1.5m(Length)x1.5m(Width)x1.5m(Depth)

(摘錄自申請人於 9.11.2023 呈交的申請書)
(Extract from Applicant's
Submission of 9.11.2023)

參考編號
REFERENCE No.
A/YL-ST/661

繪圖
DRAWING
A - 2a

Appendix 3 - Location Plan and sectional plan

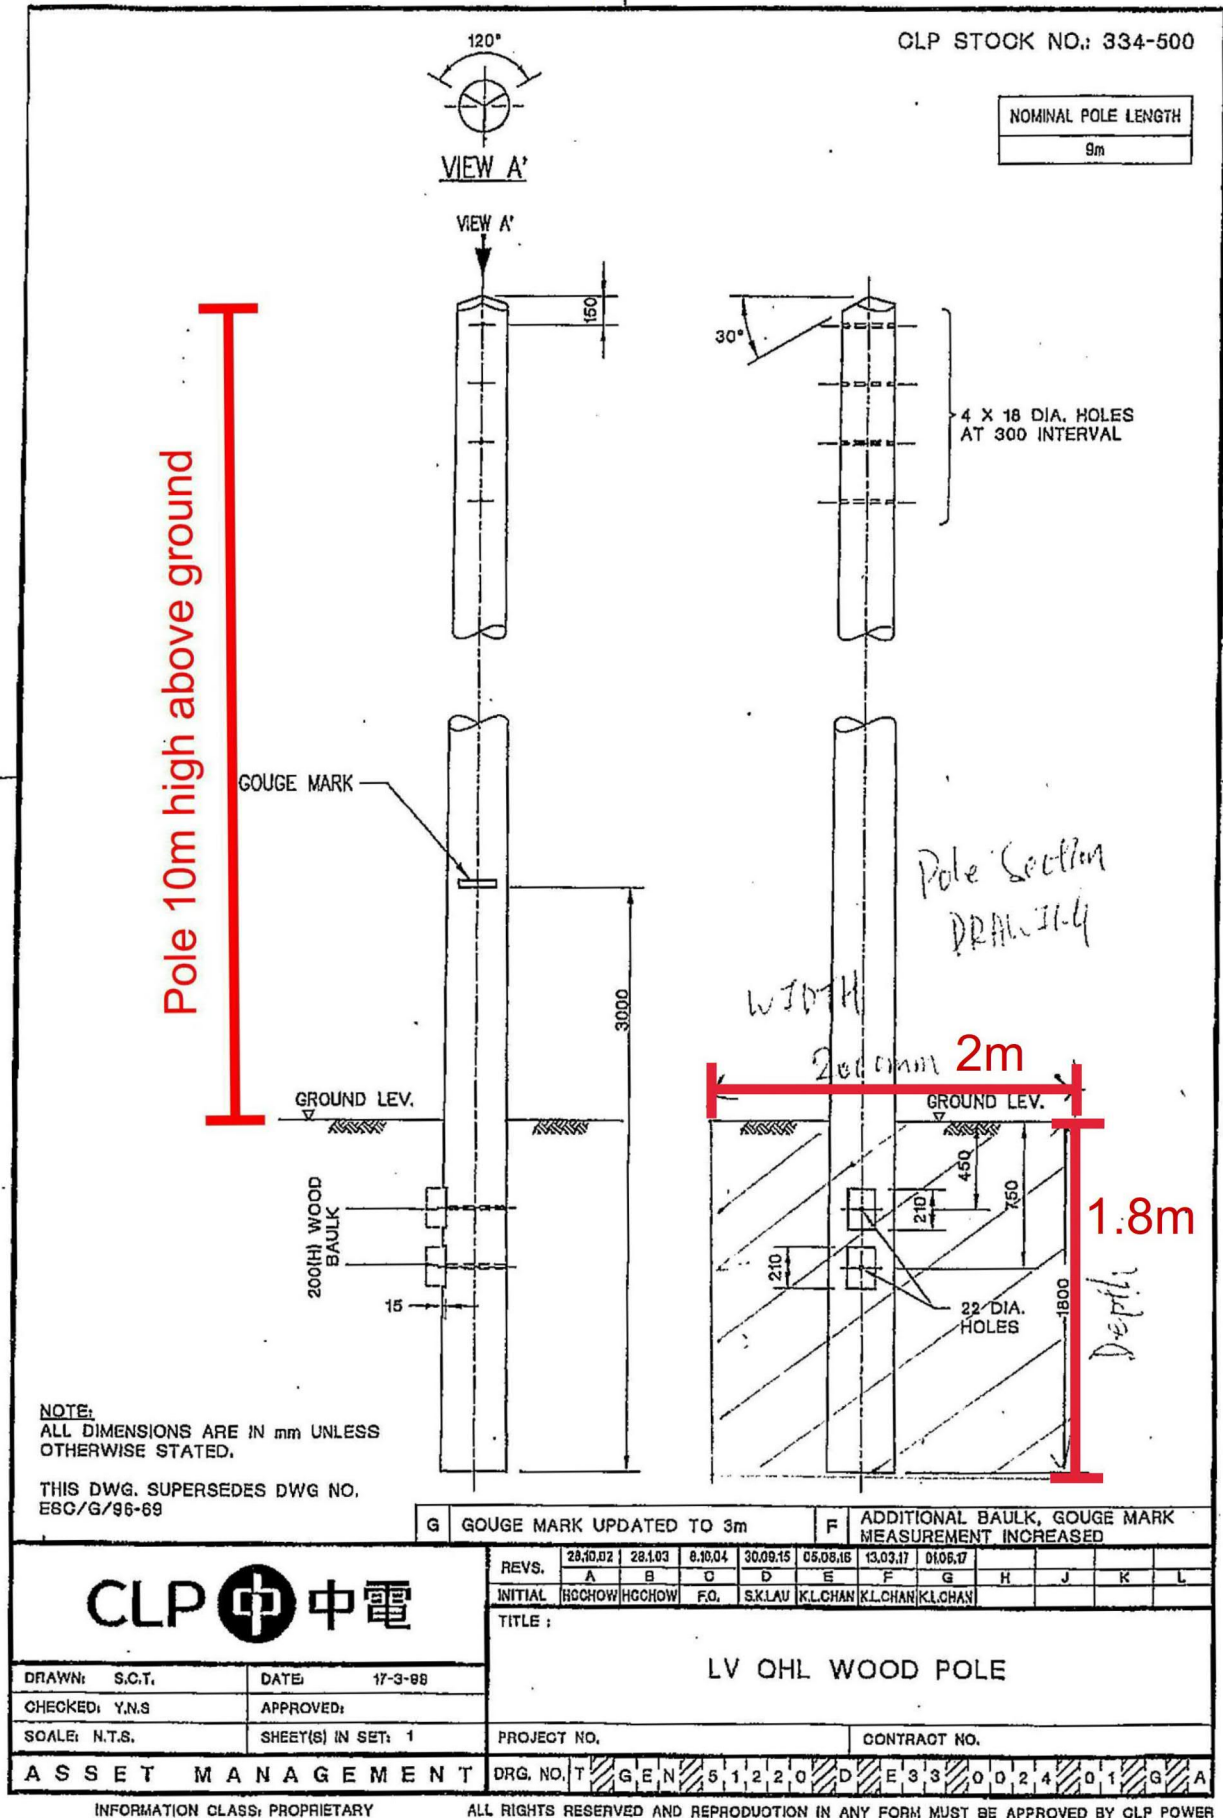


Excavation for pole:
2m(Length)x2m(Width)x1.8m(Depth)

(摘錄自申請人於 9.11.2023 呈交的申請書)
(Extract from Applicant's
Submission of 9.11.2023)

參考編號
REFERENCE No.
A/YL-ST/661

繪圖
DRAWING
A - 2b

Appendix 4 - Photomontages showing the proposed development


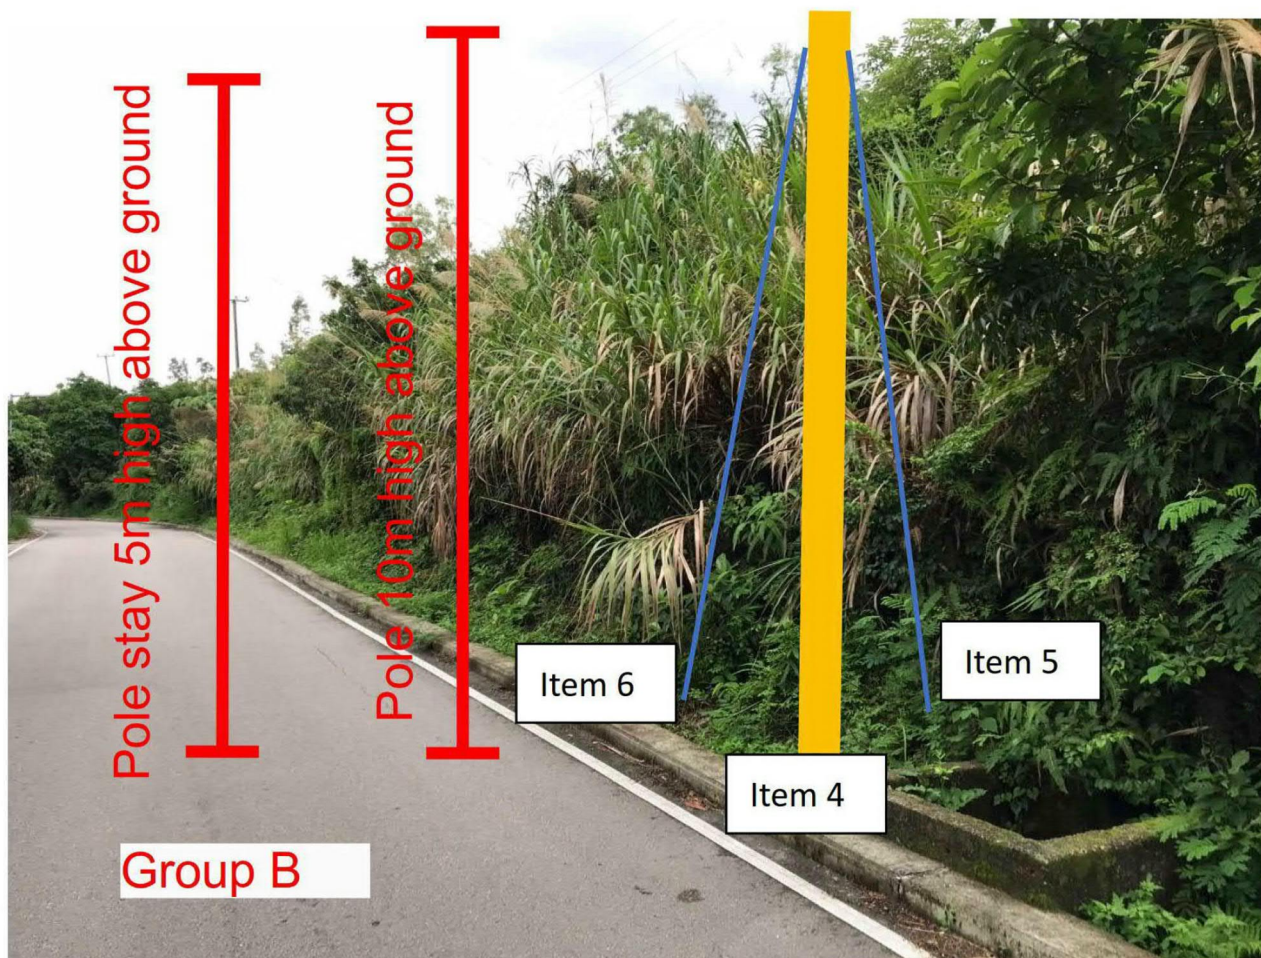


(摘錄自申請人於 9.11.2023 呈交的申請書)
(Extract from Applicant's
Submission of 9.11.2023)


參考編號
REFERENCE No.
A/YL-ST/661

繪圖
DRAWING
A - 3a


Appendix 4 - Photomontages showing the proposed development

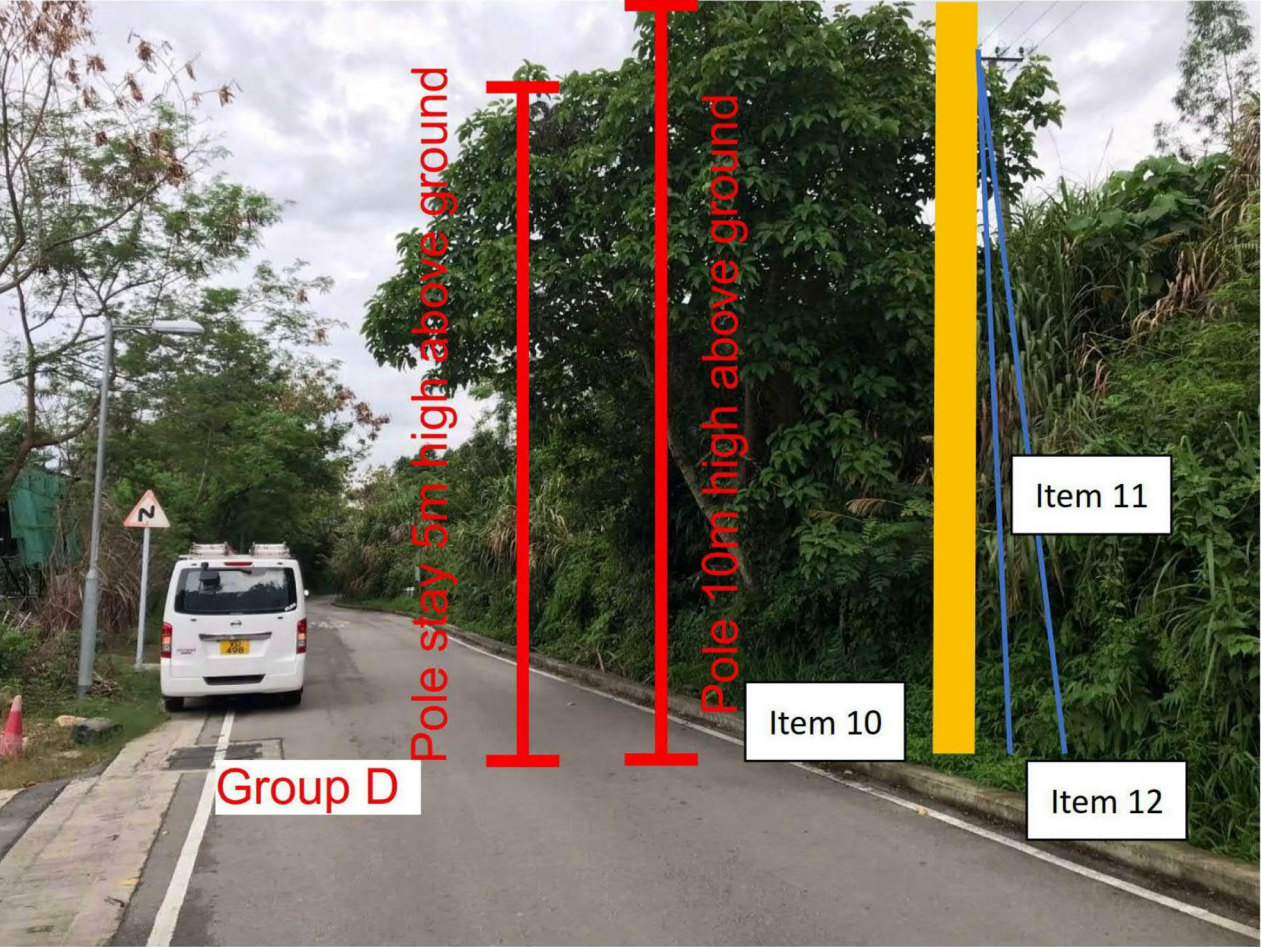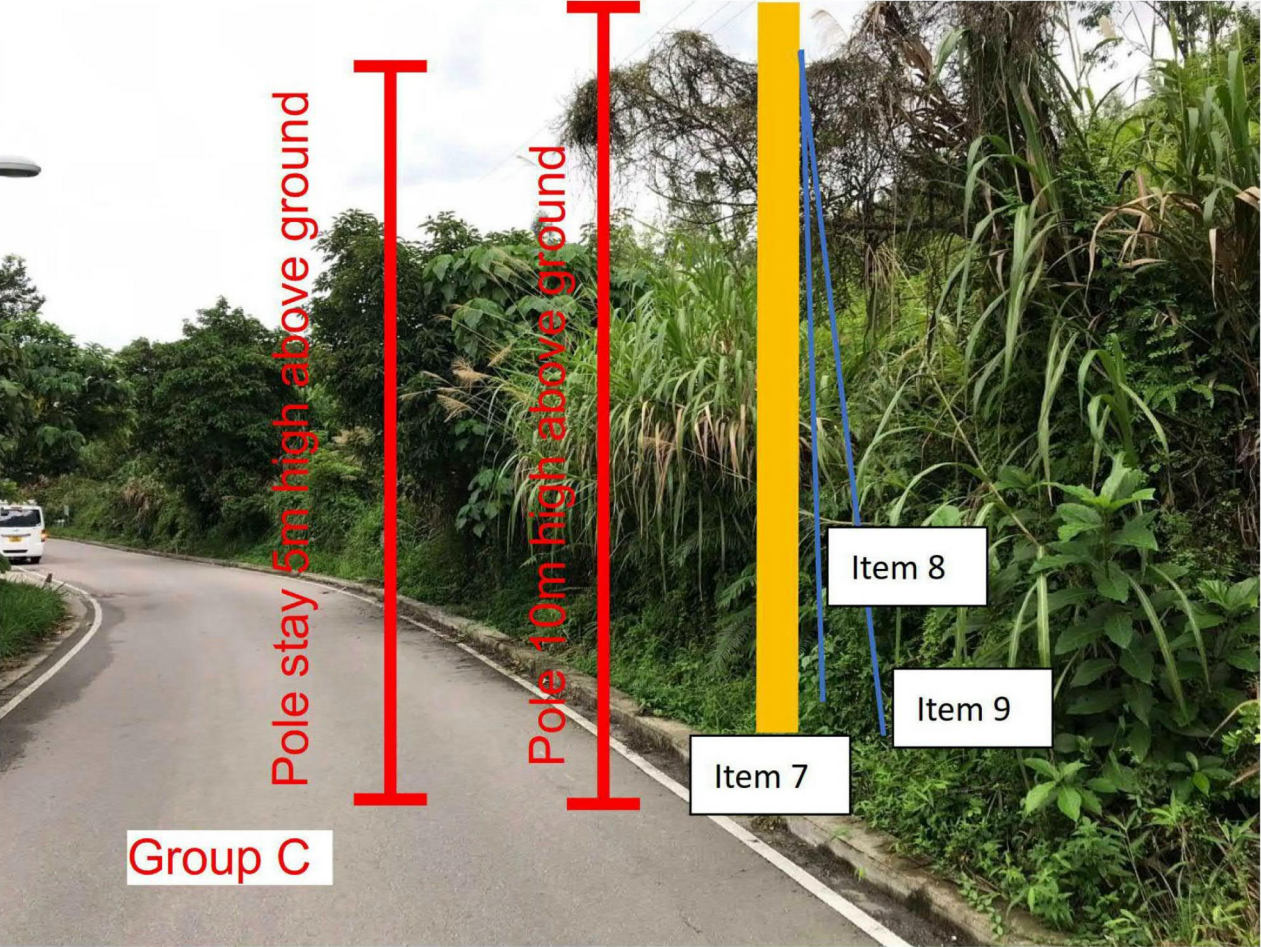

Appendix 4 - Photomontages showing the proposed development

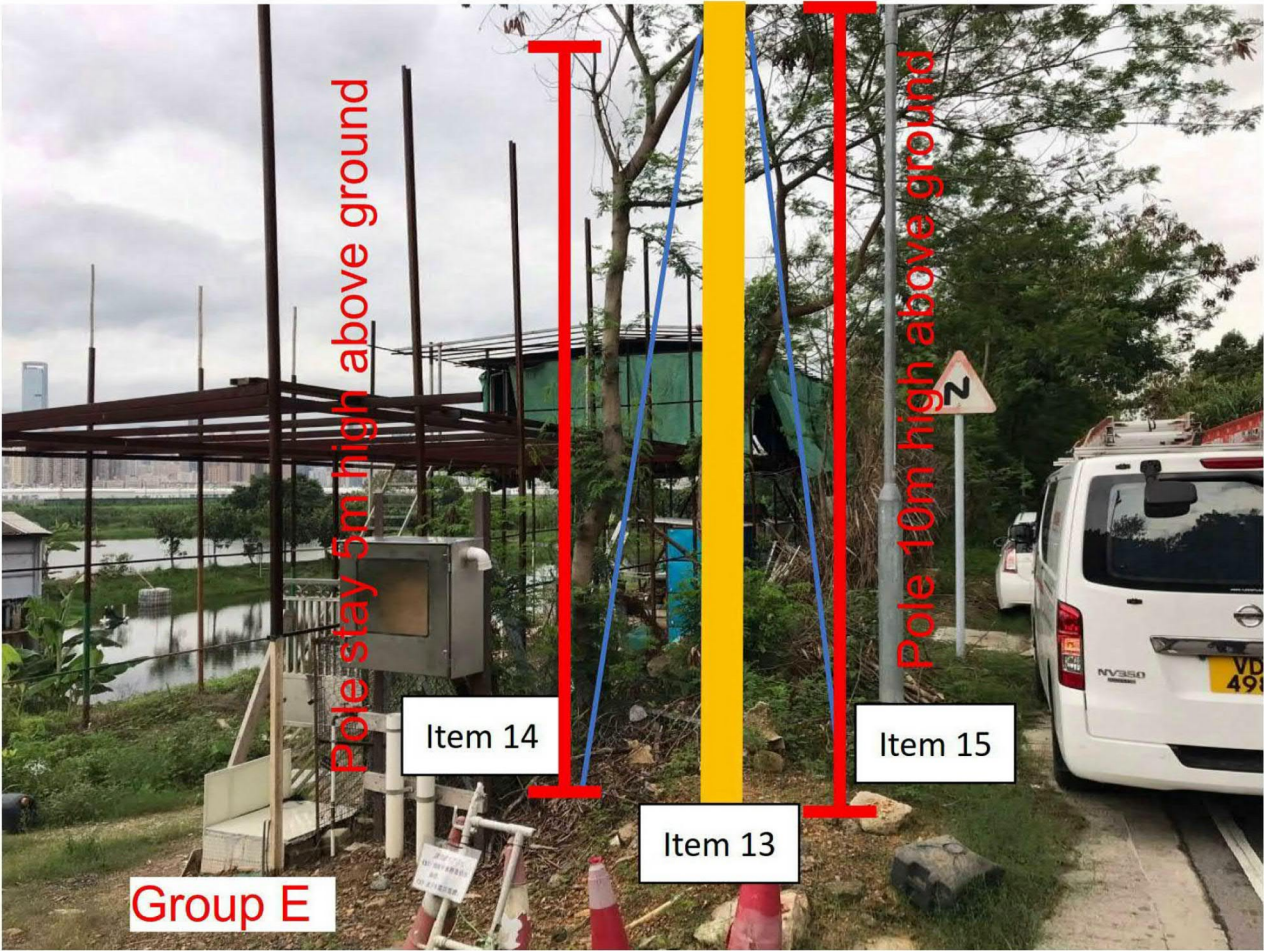

Appendix 2 - Vehicular road access plan

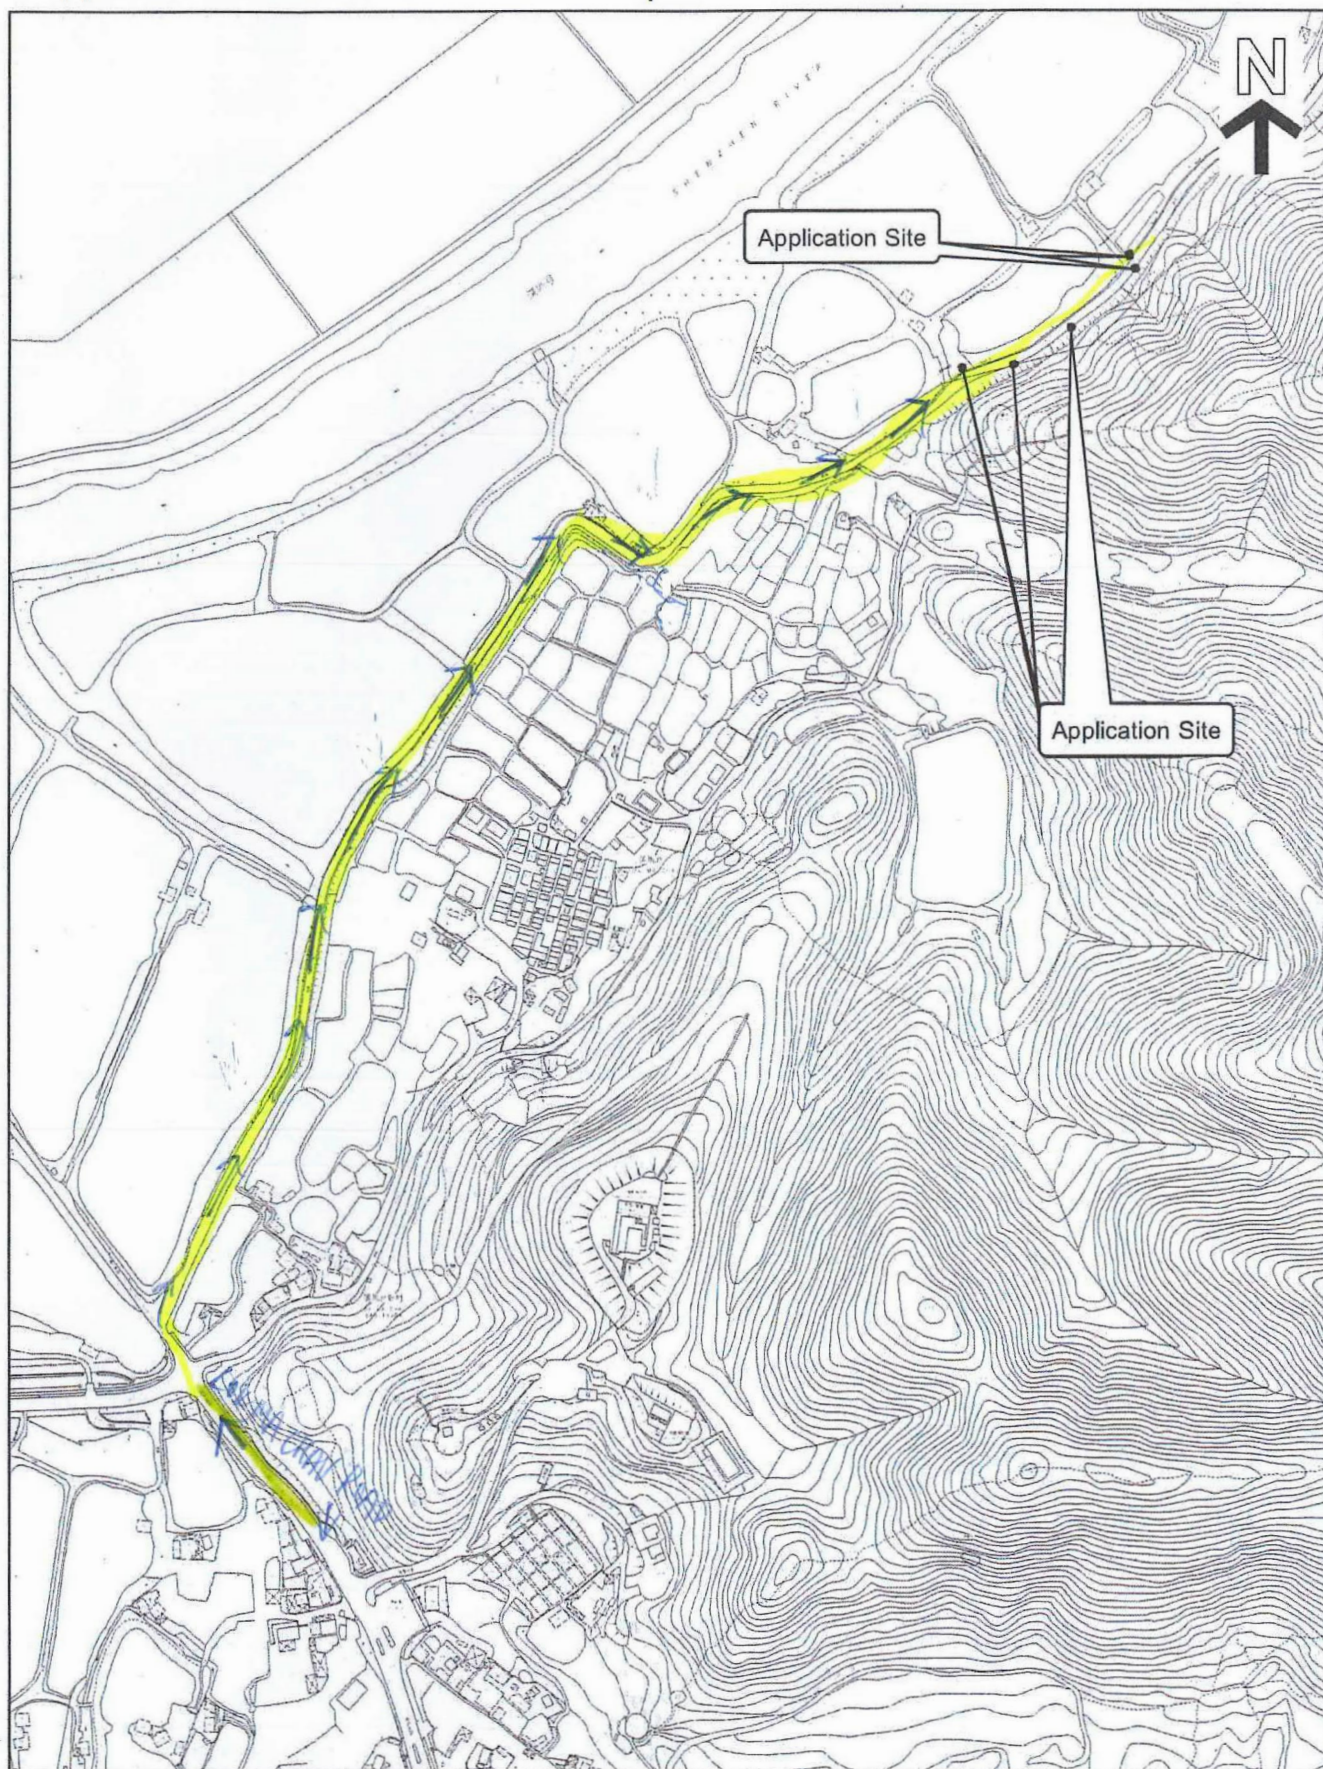


Vehicular Road Access Plan

(摘錄自申請人於 9.11.2023 呈交的申請書)
(Extract from Applicant's
Submission of 9.11.2023)

參考編號
REFERENCE No.
A/YL-ST/661

繪圖
DRAWING
A - 4

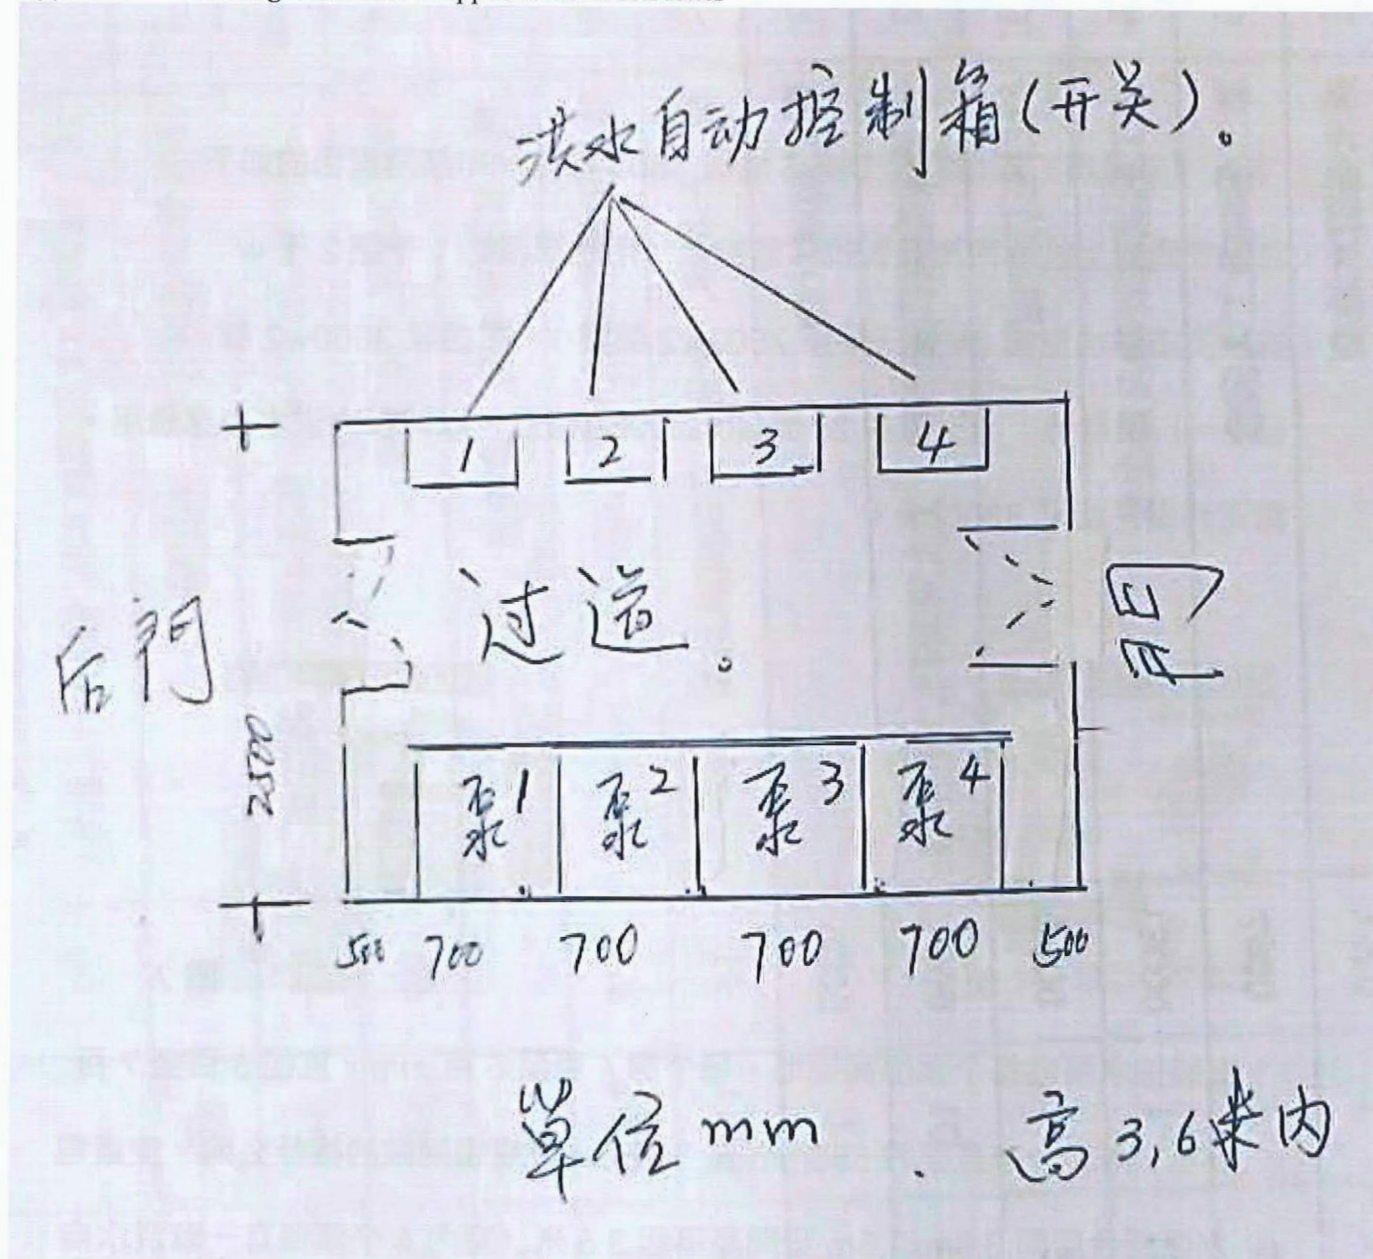

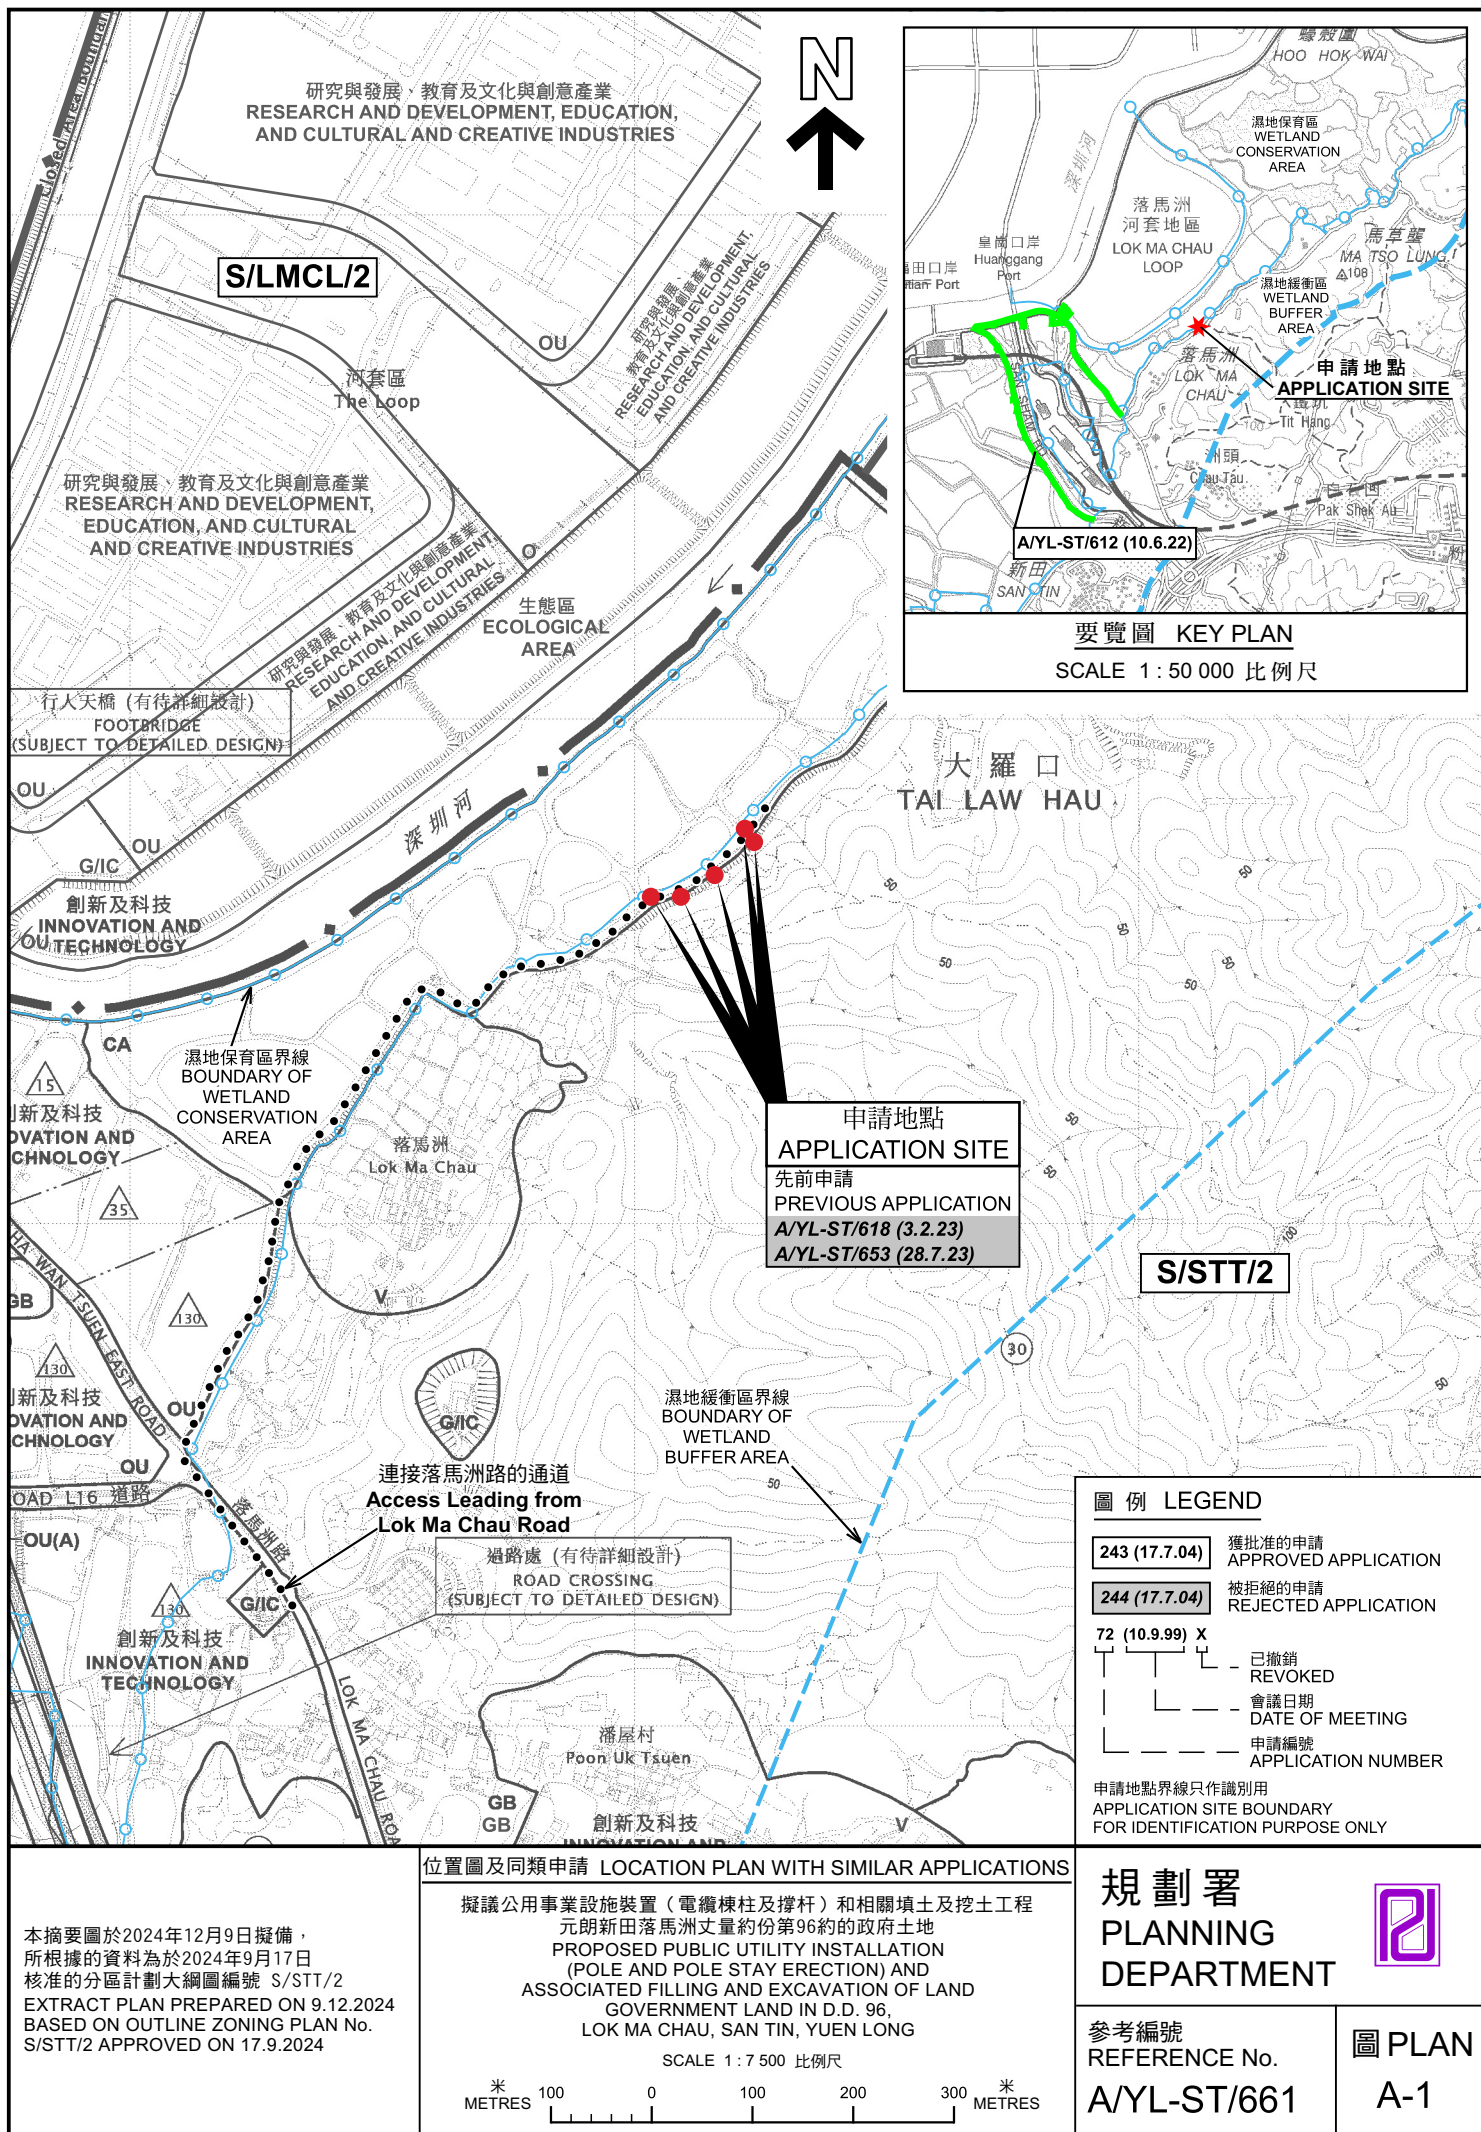




圖 例 LEGEND

 申請地點（界線只作識別用）
APPLICATION SITE (BOUNDARY FOR IDENTIFICATION PURPOSE ONLY)

本摘要圖於2024年12月9日擬備，
所根據的資料為地政總署於2024年3月17日
拍得的航攝照片編號 E219517C
EXTRACT PLAN PREPARED ON 9.12.2024
BASED ON AERIAL PHOTO No.
E219517C TAKEN ON 17.3.2024
BY LANDS DEPARTMENT

航攝照片 AERIAL PHOTO


擬議公用事業設施裝置（電纜棟柱及撐杆）和相關填土及挖土工程
元朗新田落馬洲丈量約份第96約的政府土地
PROPOSED PUBLIC UTILITY INSTALLATION
(POLE AND POLE STAY ERECTION) AND
ASSOCIATED FILLING AND EXCAVATION OF LAND
GOVERNMENT LAND IN D.D. 96,
LOK MA CHAU, SAN TIN, YUEN LONG

規 劃 署 PLANNING DEPARTMENT		
參考編號 REFERENCE No. A/YL-ST/661	圖 PLAN A-3	

1



2

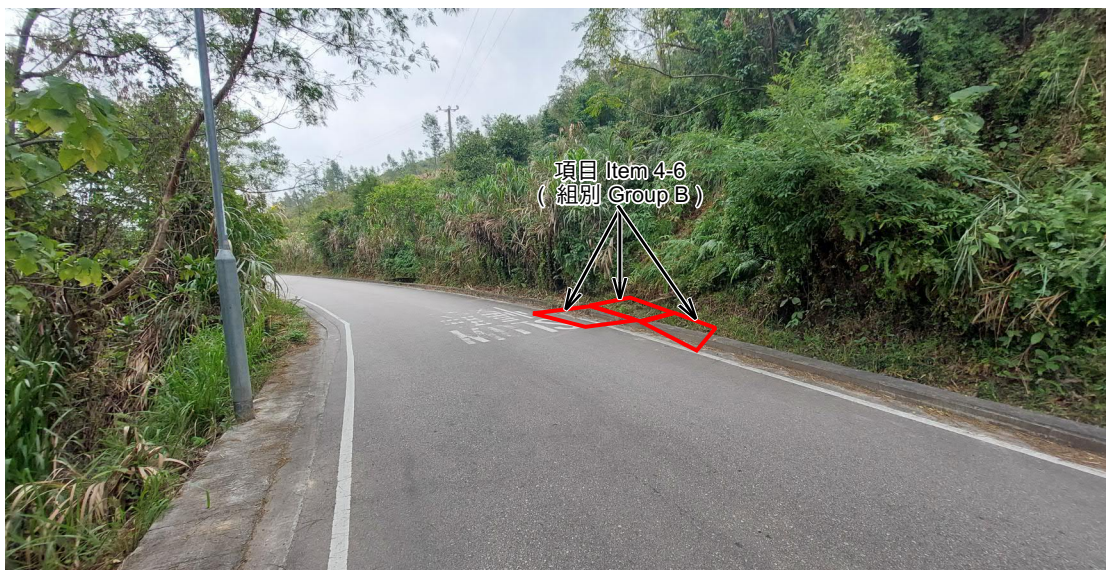

3



申請地點界線只作識別用 APPLICATION SITE BOUNDARY FOR IDENTIFICATION PURPOSE ONLY

實地照片 SITE PHOTOS

擬議公用事業設施裝置（電纜棟柱及撐杆）和相關填土及挖土工程
元朗新田落馬洲丈量約份第96約的政府土地
PROPOSED PUBLIC UTILITY INSTALLATION
(POLE AND POLE STAY ERECTION) AND
ASSOCIATED FILLING AND EXCAVATION OF LAND
GOVERNMENT LAND IN D.D. 96,
LOK MA CHAU, SAN TIN, YUEN LONG

本圖於2024年12月9日擬備，所根據的
資料為攝於2024年12月5日的實地照片
PLAN PREPARED ON 9.12.2024
BASED ON SITE PHOTOS
TAKEN ON 5.12.2024

規 劃 署
PLANNING
DEPARTMENT



參考編號
REFERENCE No.
A/YL-ST/661

圖 PLAN
A-4a

4



5



申請地點界線只作識別用 APPLICATION SITE BOUNDARY FOR IDENTIFICATION PURPOSE ONLY

實地照片 SITE PHOTOS

擬議公用事業設施裝置（電纜棟柱及撐杆）和相關填土及挖土工程
元朗新田落馬洲丈量約份第96約的政府土地
PROPOSED PUBLIC UTILITY INSTALLATION
(POLE AND POLE STAY ERECTION) AND
ASSOCIATED FILLING AND EXCAVATION OF LAND
GOVERNMENT LAND IN D.D. 96,
LOK MA CHAU, SAN TIN, YUEN LONG

規劃署
PLANNING
DEPARTMENT



參考編號
REFERENCE No.
A/YL-ST/661

圖 PLAN
A-4b

本圖於2024年12月9日擬備，所根據的資料為攝於2024年12月5日的實地照片
PLAN PREPARED ON 9.12.2024
BASED ON SITE PHOTOS
TAKEN ON 5.12.2024