


N

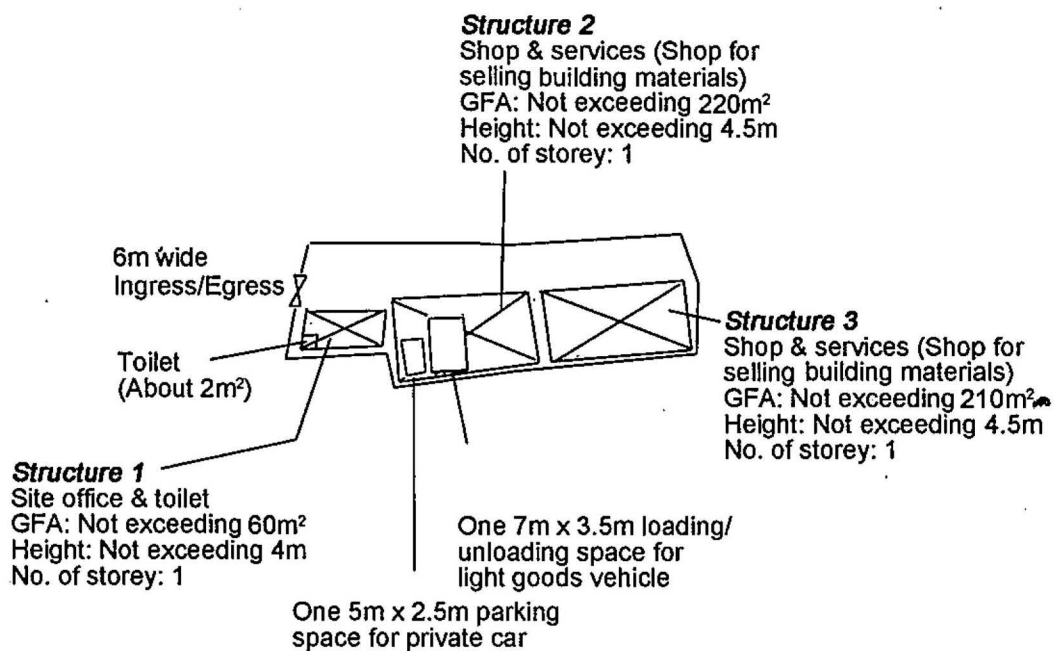

Project 項目名稱:

Proposed Temporary Shop and Services (Shop for Selling Building Materials) for a Period of 3 Years at Lots 1631 S.A RP (Part) in D.D.119, Yuen Long, N.T.

Drawing Title 圖目:

Proposed Layout Plan

Remarks 備註:

Drawing No. 圖號:

Figure 2

Scale 比例:

1:4000

(摘錄自申請人於 21.11.2022 呈交的進一步資料)  
(Extract from Applicant's Further  
Information Submitted on 21.11.2022)


參考編號  
REFERENCE No.  
A/YL-TT/568

繪圖 DRAWING  
A-1







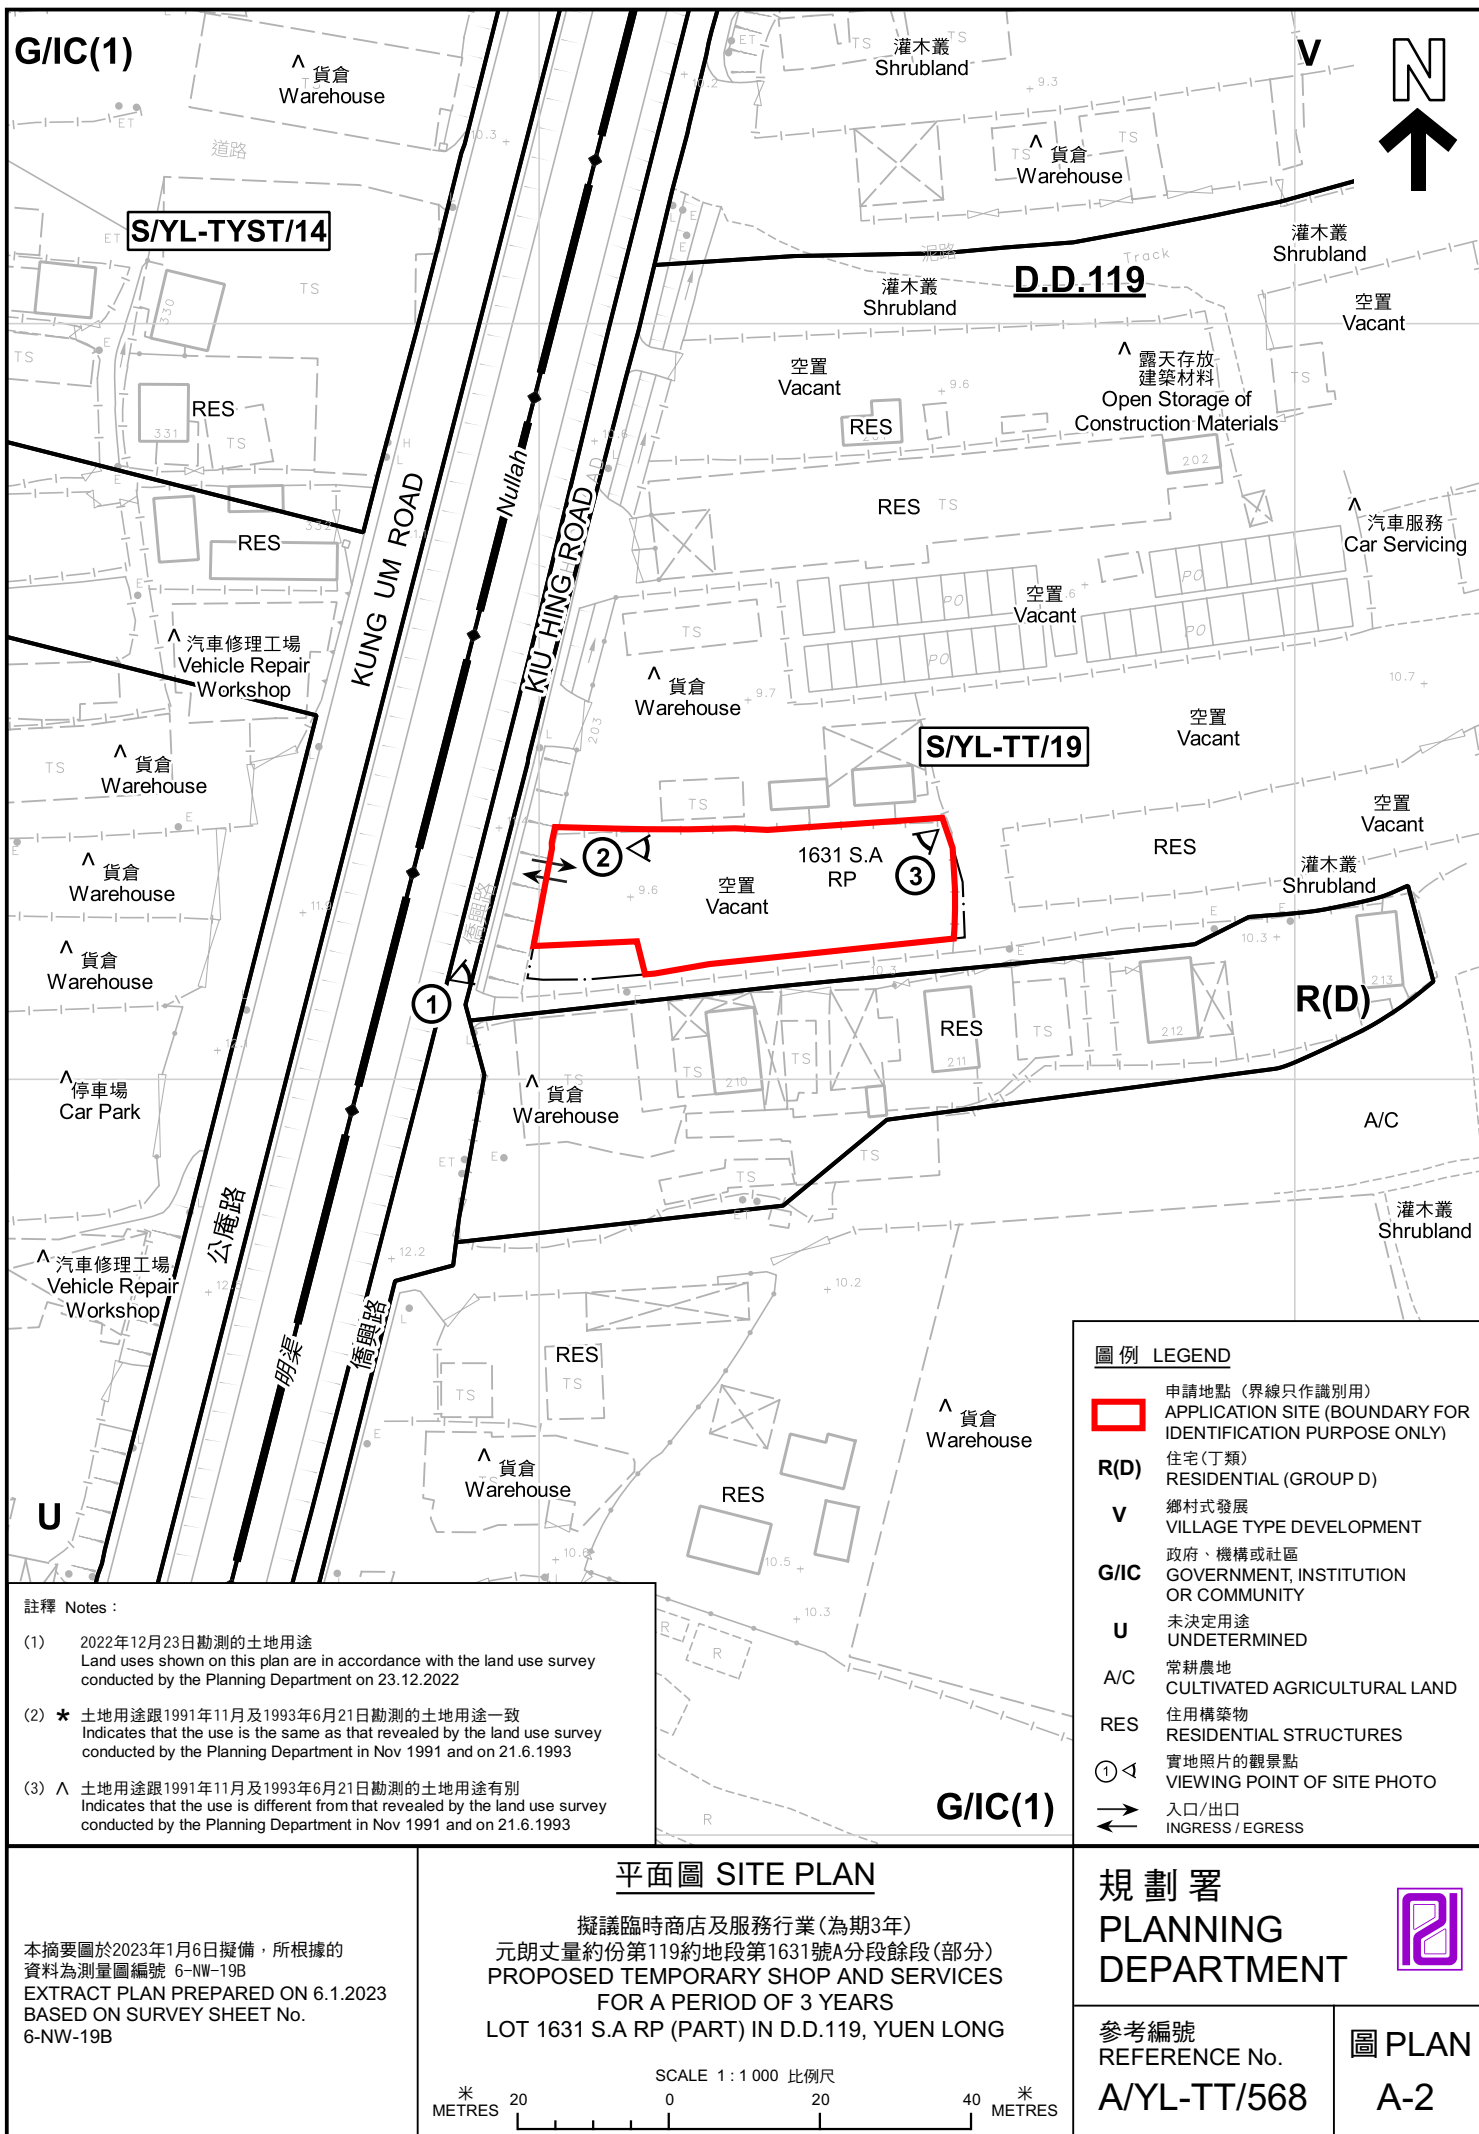





木橋頭村  
Muk Kiu  
Tau Tsuen

圖例 LEGEND

 申請地點(界線只作識別用)  
APPLICATION SITE  
(BOUNDARY FOR IDENTIFICATION  
PURPOSE ONLY)

本摘要圖於2023年1月5日擬備，所根據  
的資料為地政總署於2022年2月14日拍得  
的航攝照片編號 E149353C  
EXTRACT PLAN PREPARED ON 5.1.2023  
BASED ON AERIAL PHOTO No.  
E149353C TAKEN ON 14.2.2022  
BY LANDS DEPARTMENT

航攝照片 AERIAL PHOTO

擬議臨時商店及服務行業(為期3年)  
元朗丈量約份第119約地段第1631號A分段餘段(部分)  
PROPOSED TEMPORARY SHOP AND SERVICES  
FOR A PERIOD OF 3 YEARS  
LOT 1631 S.A RP (PART) IN D.D.119, YUEN LONG

規 劃 署  
PLANNING  
DEPARTMENT



參考編號  
REFERENCE No.  
A/YL-TT/568

圖 PLAN  
A-3



1



2



3



申請地點界線只作識別用 APPLICATION SITE BOUNDARY FOR IDENTIFICATION PURPOSE ONLY

### 實地照片 SITE PHOTOS

擬議臨時商店及服務行業(為期3年)  
元朗丈量約份第119約地段第1631號A分段餘段(部分)  
PROPOSED TEMPORARY SHOP AND SERVICES  
FOR A PERIOD OF 3 YEARS  
LOT 1631 S.A RP (PART) IN D.D.119, YUEN LONG

規 劃 署  
PLANNING  
DEPARTMENT



參考編號  
REFERENCE No.  
A/YL-TT/568

圖 PLAN  
A-4

本圖於2023年1月5日擬備，所根據的  
資料為攝於2022年12月23日的實地照片  
PLAN PREPARED ON 5.1.2023  
BASED ON SITE PHOTOS  
TAKEN ON 23.12.2022