


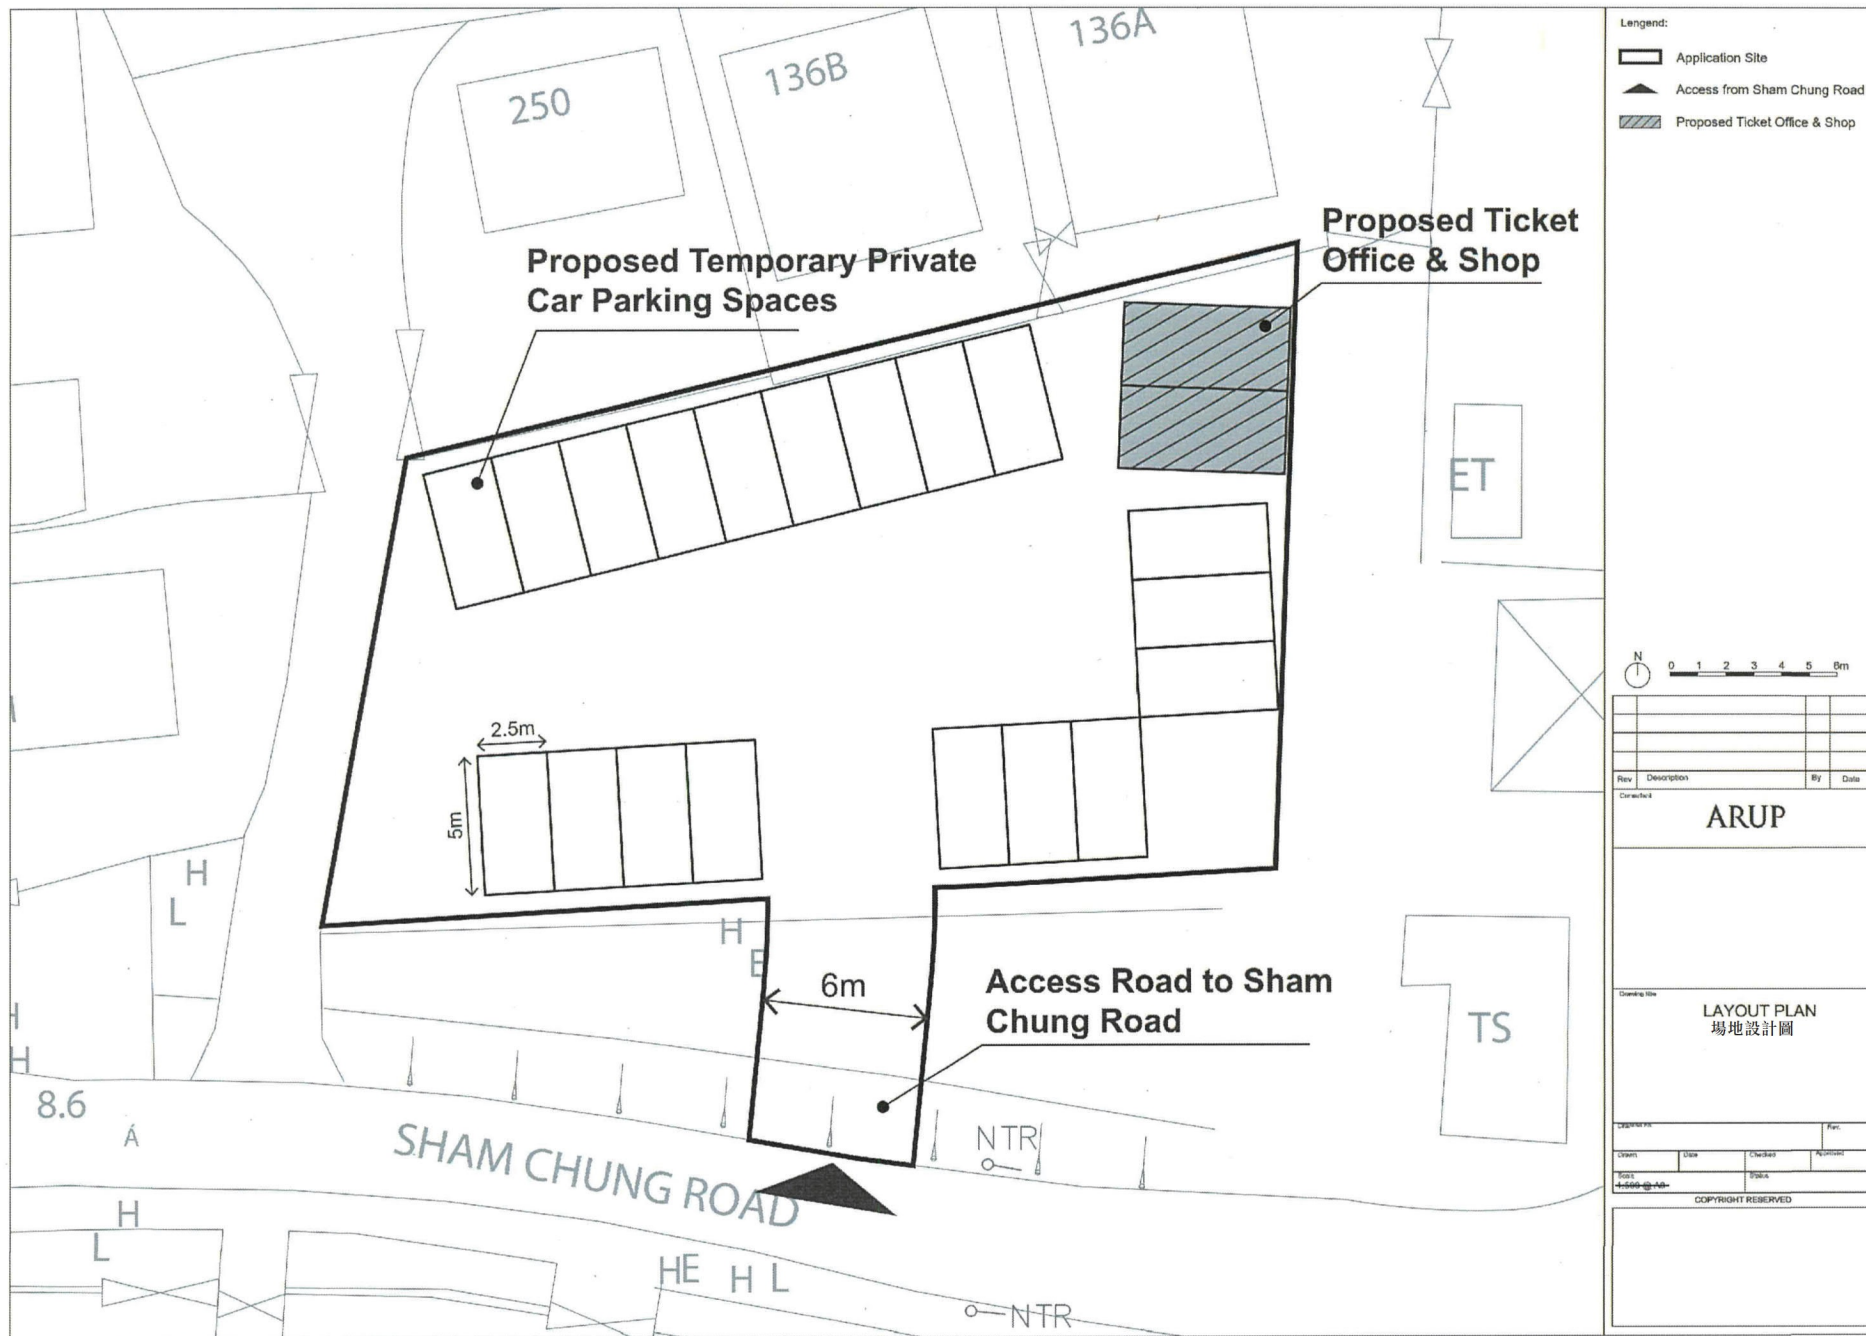

Legend:

- Application Site
- Access from Sham Chung Road
- Proposed Ticket Office & Shop

Scale: 0 1 2 3 4 5 6m

Rev	Description	By	Date


ARUP

LAYOUT PLAN
場地設計圖

Copyright Reserved

(摘錄自申請人於 27. 11. 2023 呈交的申請書)
(Extract from Applicant's
Submission of 27.11.2023)


參考編號 REFERENCE No. A/YL-TT/625	繪圖 DRAWING A-1
--------------------------------------	-------------------

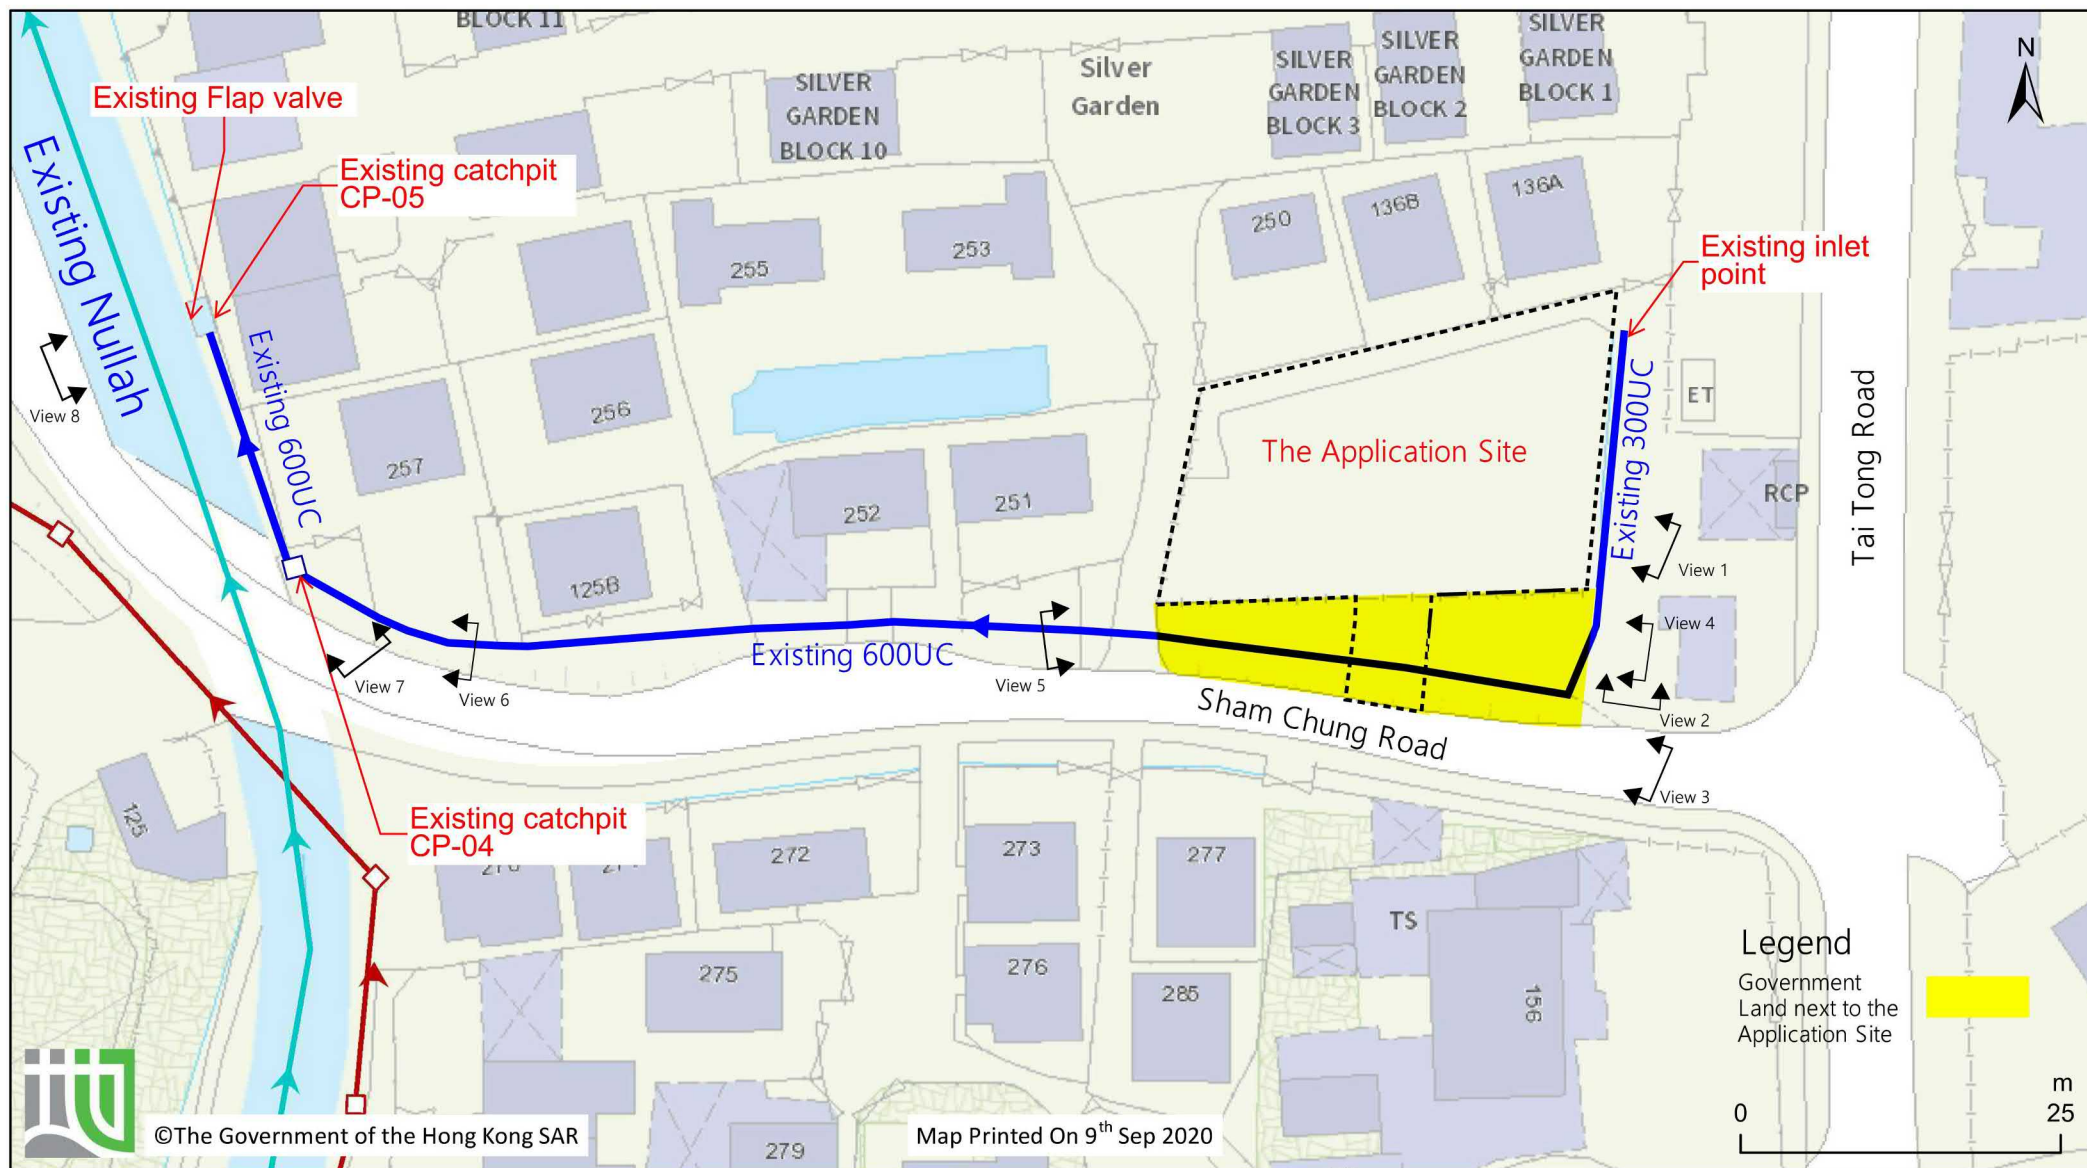


Plan 2 Existing Drainage Network

(摘錄自申請人於 30.11.2023 呈交的進一步資料)
(Extract from Applicant's Further
Information Submitted on 30.11.2023)


參考編號 REFERENCE No.	繪圖 DRAWING
A/YL-TT/625	A-2

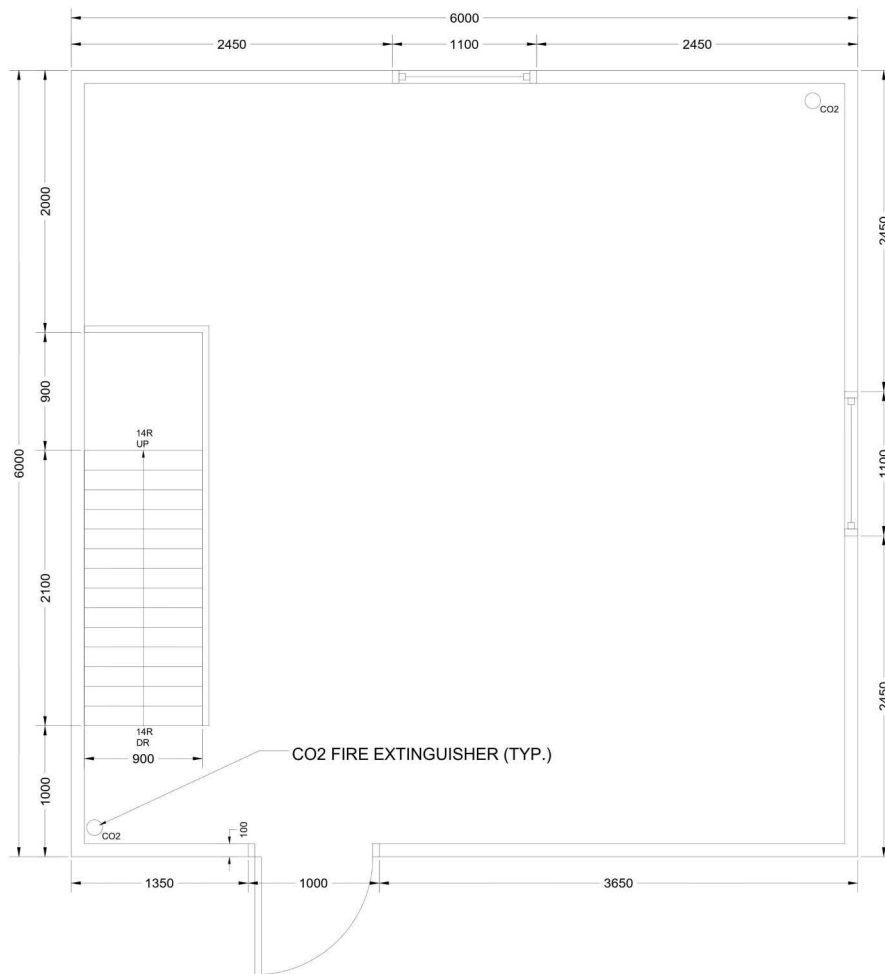

G/F

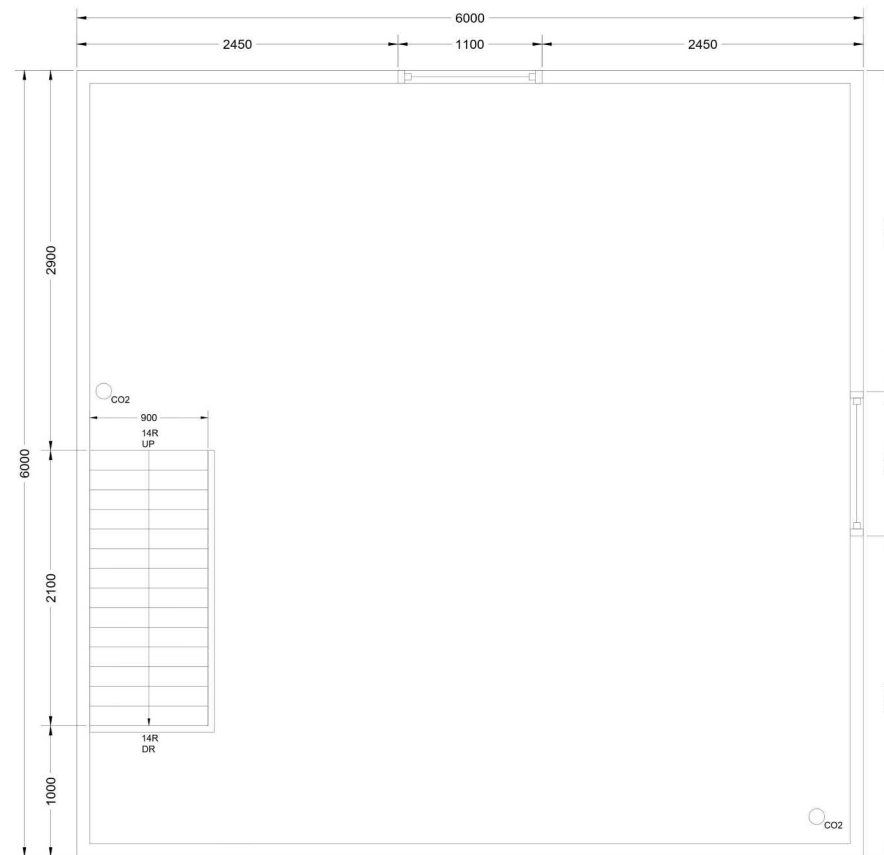

1/F

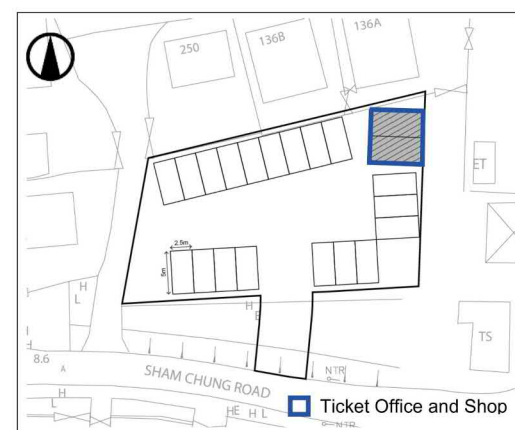



Ticket Office and Shop

Approved Section 16 Planning Application for Proposed Temporary Private Vehicle Park and Shop & Services for a Period of 3 Years in "Village Type Development" zone, Lot 3307 in D.D. 120 and Adjoining Government Land, Tai Tong, Yuen Long (Approved Planning Application No. A/YL-TT/625)

(摘錄自申請人於 11. 1. 2024 呈交的進一步資料)
(Extract from Applicant's Further
Information Submitted on 11.1.2024)

參考編號
REFERENCE No.
A/YL-TT/625

繪圖 DRAWING
A-3

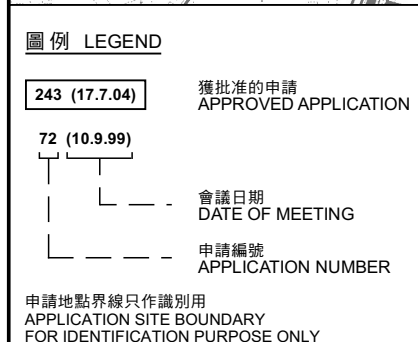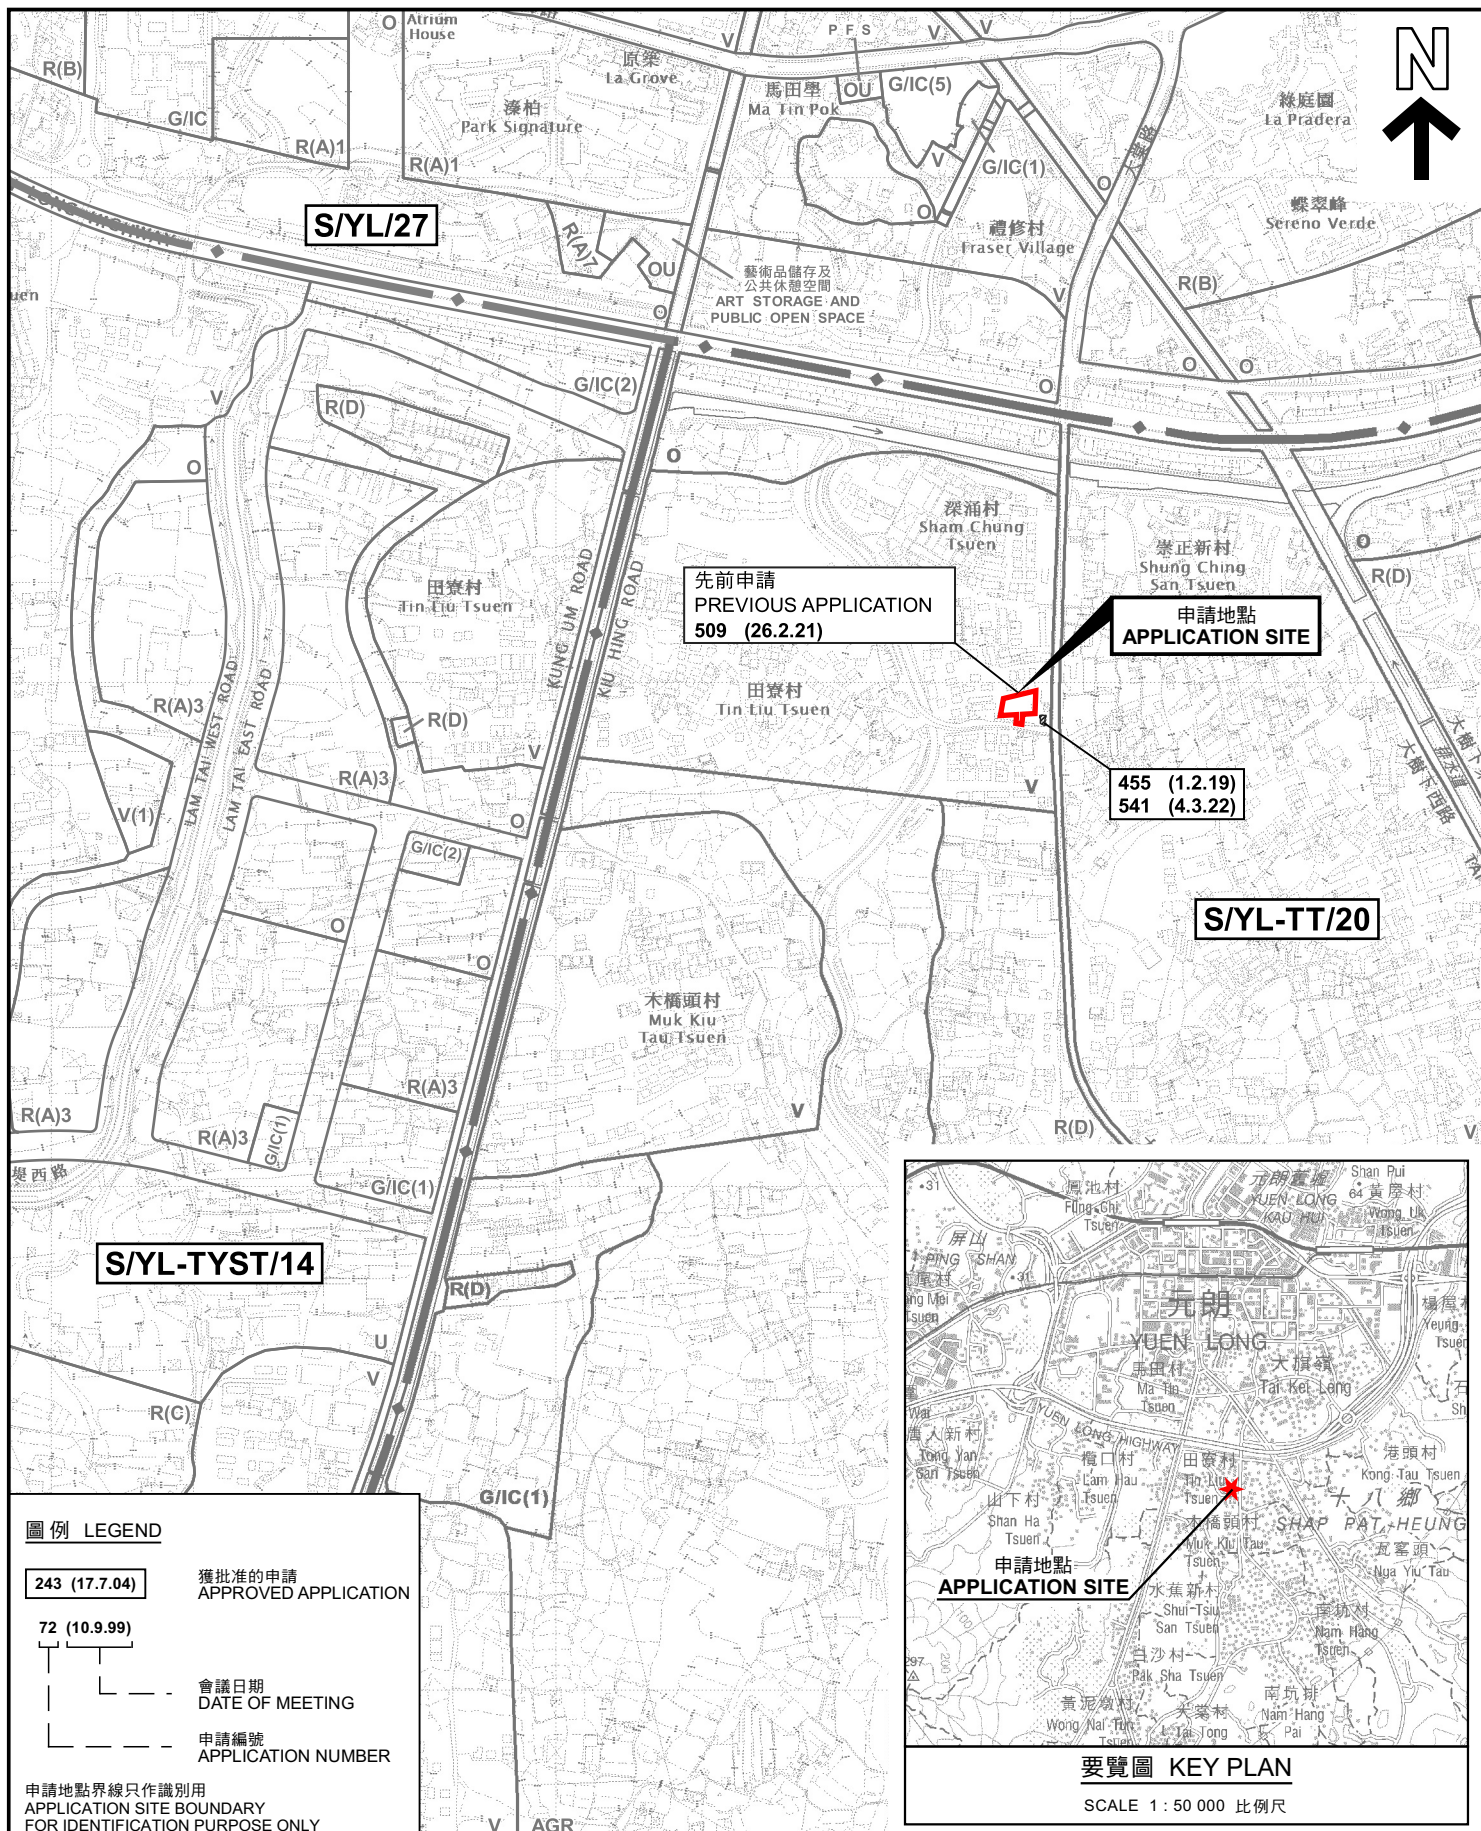


本摘要圖於2023年12月28日擬備，
所根據的資料為於2023年12月5日
核准的分區計劃大綱圖編號 S/YL-TT/20
EXTRACT PLAN PREPARED ON 28.12.2023
BASED ON OUTLINE ZONING PLAN No.
S/YL-TT/20 APPROVED ON 5.12.2023




規劃署
PLANNING DEPARTMENT

參考編號
REFERENCE No.
A/YL-TT/625

圖 PLAN
A-1

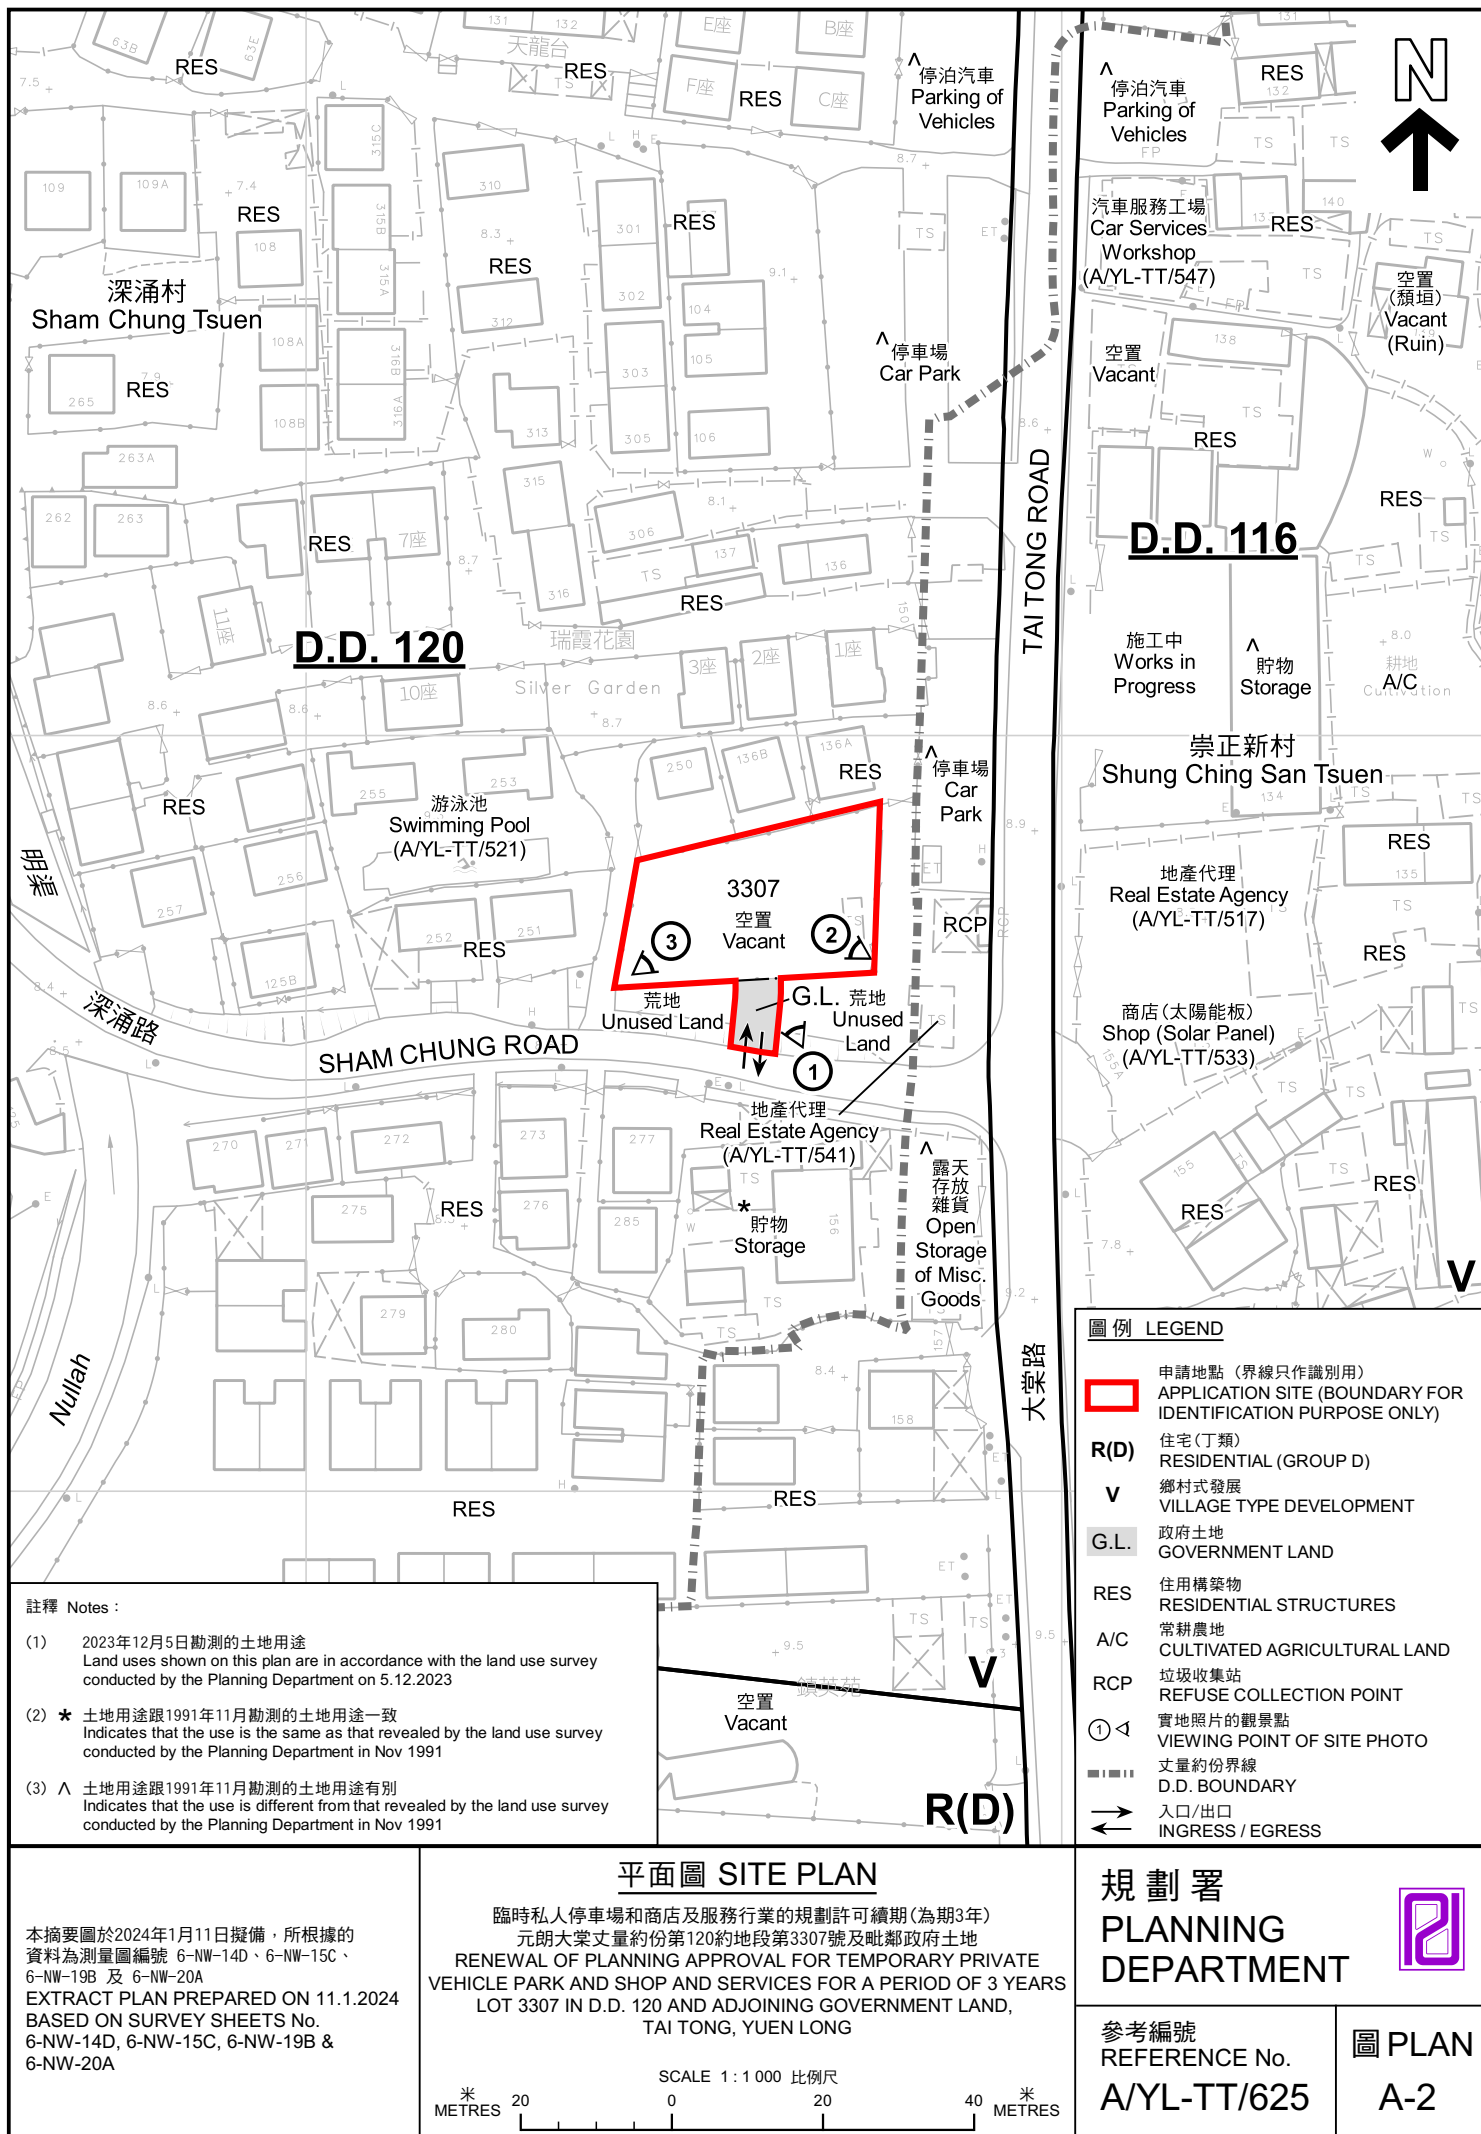

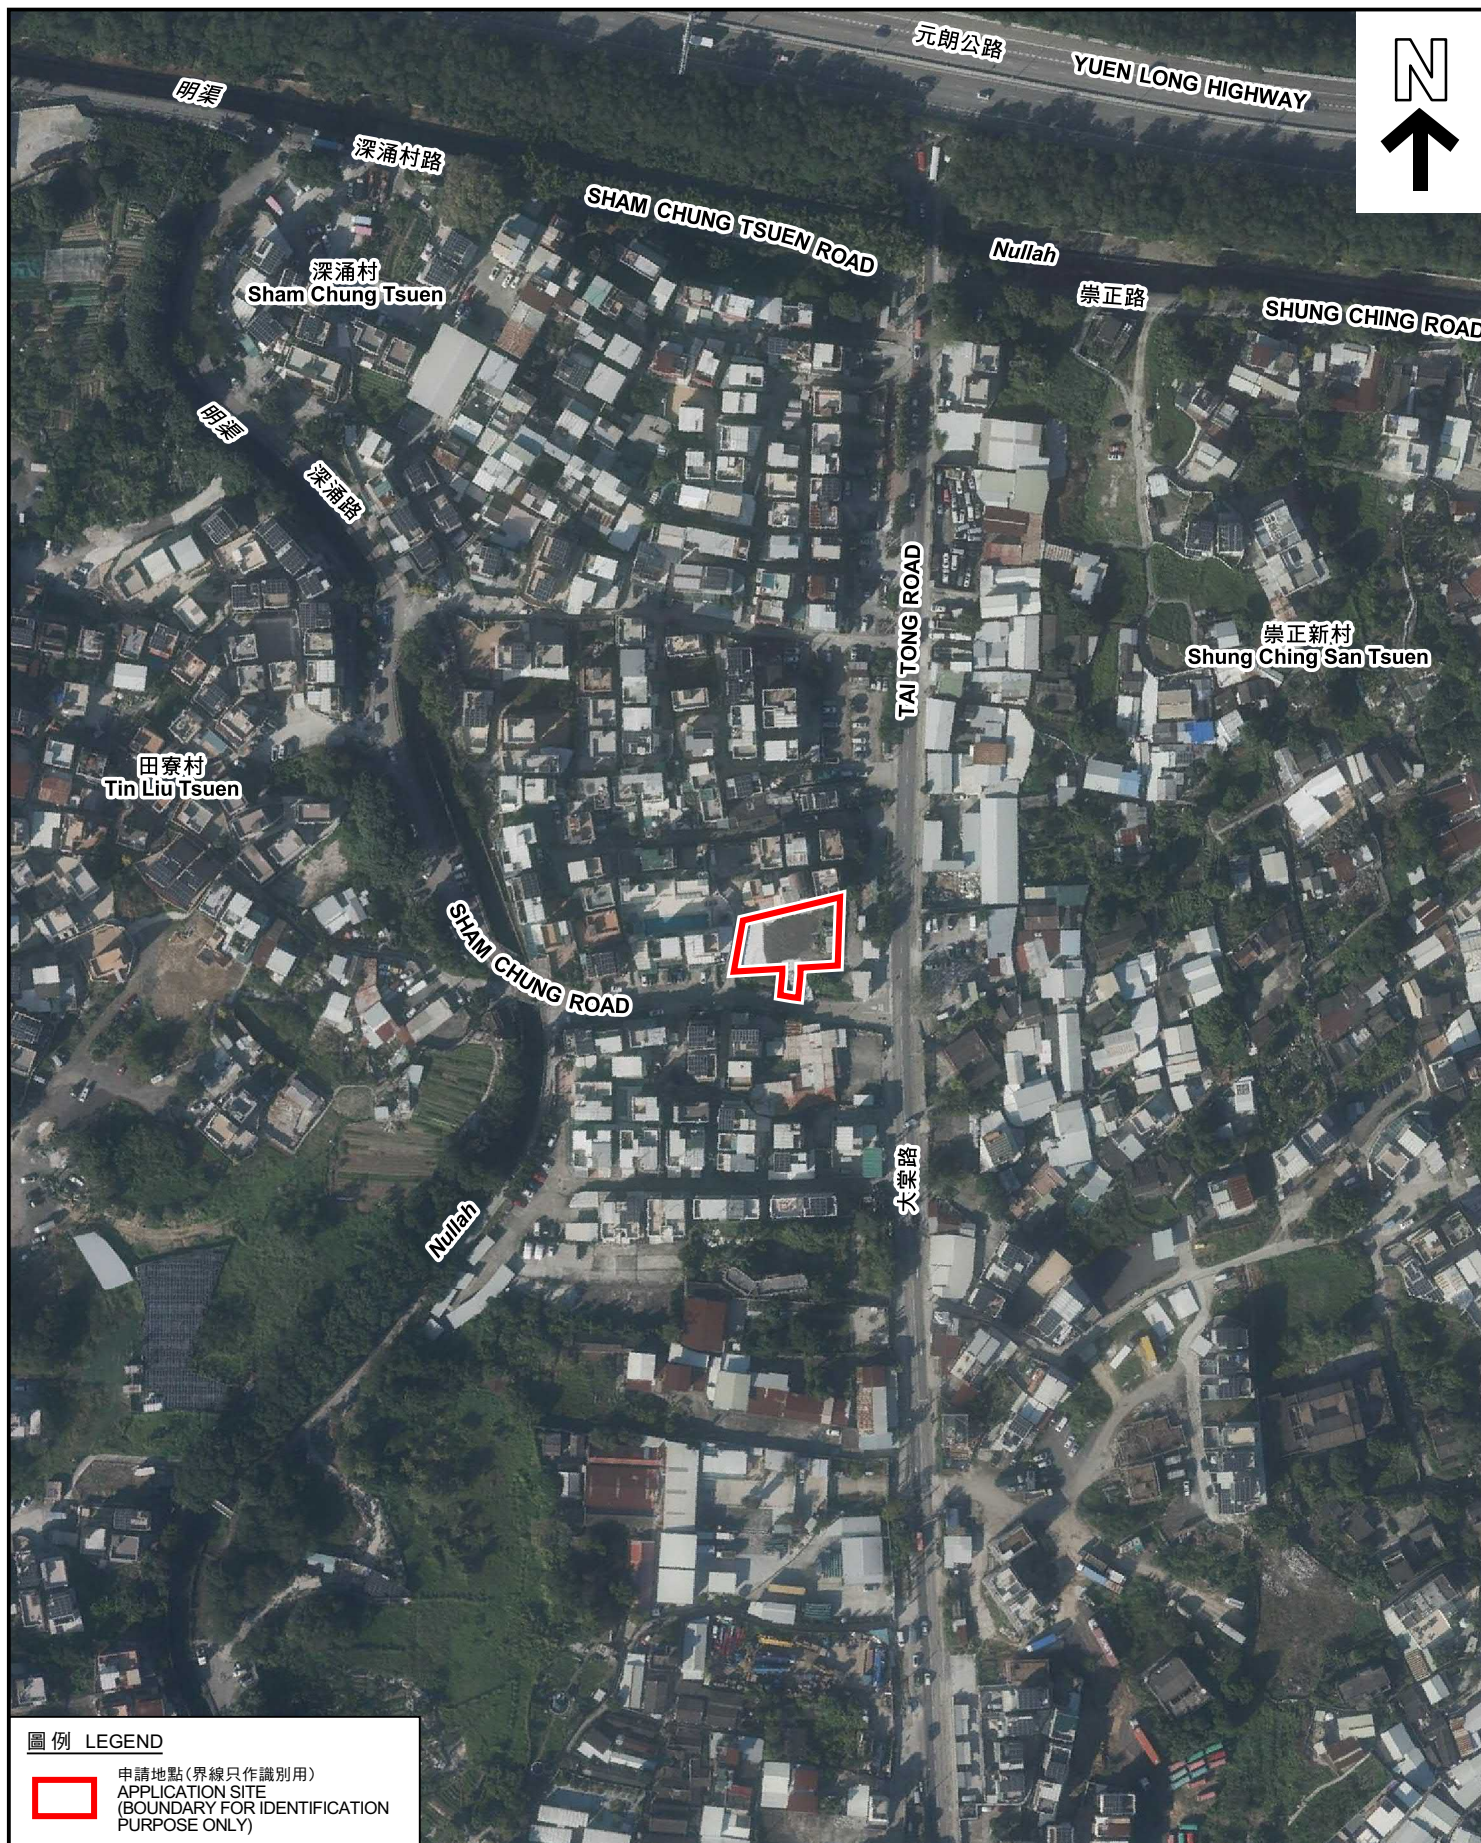

圖例 LEGEND



申請地點(界線只作識別用)
APPLICATION SITE
(BOUNDARY FOR IDENTIFICATION
PURPOSE ONLY)

本摘要圖於2024年1月5日擬備，所根據的資料為地政總署於2022年12月18日拍得的航攝照片編號 E174232C 及 E174233C
EXTRACT PLAN PREPARED ON 5.1.2024
BASED ON AERIAL PHOTOS No.
E174232C & E174233C TAKEN ON
18.12.2022 BY LANDS DEPARTMENT

航攝照片 AERIAL PHOTO

臨時私人停車場和商店及服務行業的規劃許可續期(為期3年)
元朗大棠丈量約份第120約地段第3307號及毗鄰政府土地
RENEWAL OF PLANNING APPROVAL FOR TEMPORARY PRIVATE
VEHICLE PARK AND SHOP AND SERVICES FOR A PERIOD OF 3 YEARS
LOT 3307 IN D.D. 120 AND ADJOINING GOVERNMENT LAND,
TAI TONG, YUEN LONG

規劃署
PLANNING
DEPARTMENT



參考編號
REFERENCE No.
A/YL-TT/625

圖 PLAN
A-3



實地照片 SITE PHOTOS

本圖於2024年1月11日擬備，所根據的資料為攝於2023年12月5日的實地照片
PLAN PREPARED ON 11.1.2024
BASED ON SITE PHOTOS
TAKEN ON 5.12.2023

臨時私人停車場和商店及服務行業的規劃許可續期(為期3年)
元朗大棠丈量約份第120約地段第3307號及毗鄰政府土地
RENEWAL OF PLANNING APPROVAL FOR TEMPORARY PRIVATE
VEHICLE PARK AND SHOP AND SERVICES FOR A PERIOD OF 3 YEARS
LOT 3307 IN D.D. 120 AND ADJOINING GOVERNMENT LAND,
TAI TONG, YUEN LONG

規劃署
PLANNING
DEPARTMENT



參考編號
REFERENCE No.
A/YL-TT/625

圖 PLAN
A-4