

(摘錄自申請人於 8. 4. 2024 呈交的補充資料)
(Extract from Applicant's Supplementary
Information Submitted on 8.4.2024)

參考編號
REFERENCE No.
A/YL-TT/643


繪圖 DRAWING
A-1

ANNEX II – Access Between the East and West Portions of the Application Site

Proposed Temporary Place of Recreation, Sports or Culture (Hobby Farm), Barbecue Site, Shop and Services with Ancillary Facilities for a Period of 3 Years and Associated Filling of Land in “Agriculture” and “Open Storage” zones, Various Lots in D.D. 117 and Adjoining Government Land, Tai Tong, Yuen Long, New Territories


(Application No. A/YL-TT/643)

DEVELOPMENT PARAMETERS		
APPLICATION SITE AREA	: 17,880 m ²	(ABOUT)
COVERED AREA	: 2,744 m ²	(ABOUT)
UNCOVERED AREA	: 15,136 m ²	(ABOUT)
PLOT RATIO	: 0.16	(ABOUT)
SITE COVERAGE	: 15.3%	(ABOUT)
NO. OF STRUCTURE	: 28	
DOMESTIC GFA	: NOT APPLICABLE	
NON-DOMESTIC GFA	: 2,744 m ²	(ABOUT)
TOTAL GFA	: 2,744 m ²	(ABOUT)
BUILDING HEIGHT	: 2.5 m – 6 m	(ABOUT)
NO. OF STOREY	: 1	

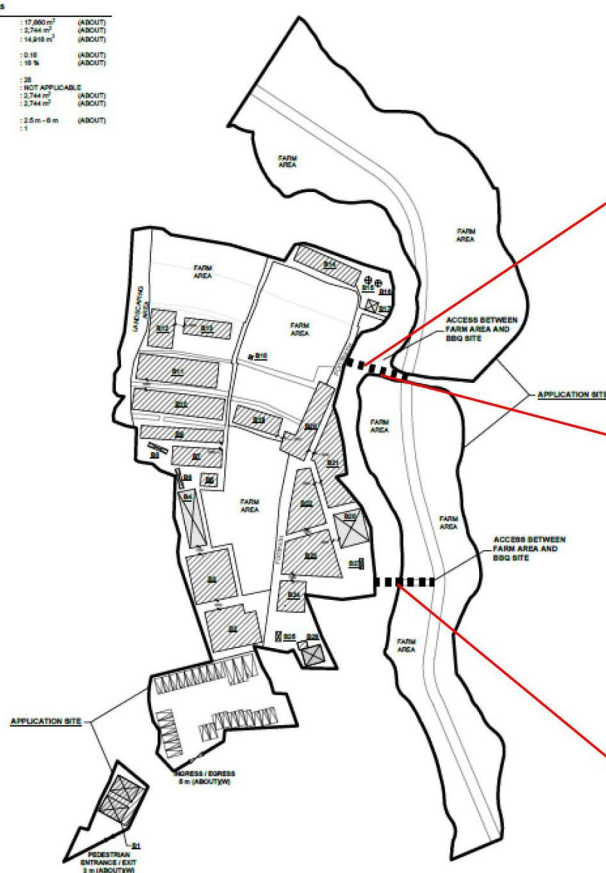

DEVELOPMENT PARAMETERS

APPLICATION SITE AREA	: 17,660 m ²	(ABOUT)
COVERED AREA	: 2,744 m ²	(ABOUT)
UNCOVERED AREA	: 14,916 m ²	(ABOUT)
PLOT RATIO	: 0.16	(ABOUT)
SITE COVERAGE	: 16 %	(ABOUT)
NO. OF STRUCTURE	: 28	
DOMESTIC GFA	: NOT APPLICABLE	
NON-DOMESTIC GFA	: 2,744 m ²	(ABOUT)
TOTAL GFA	: 2,744 m ²	(ABOUT)
BUILDING HEIGHT	: 2.5 m - 6 m	(ABOUT)
NO. OF STOREY	: 1	

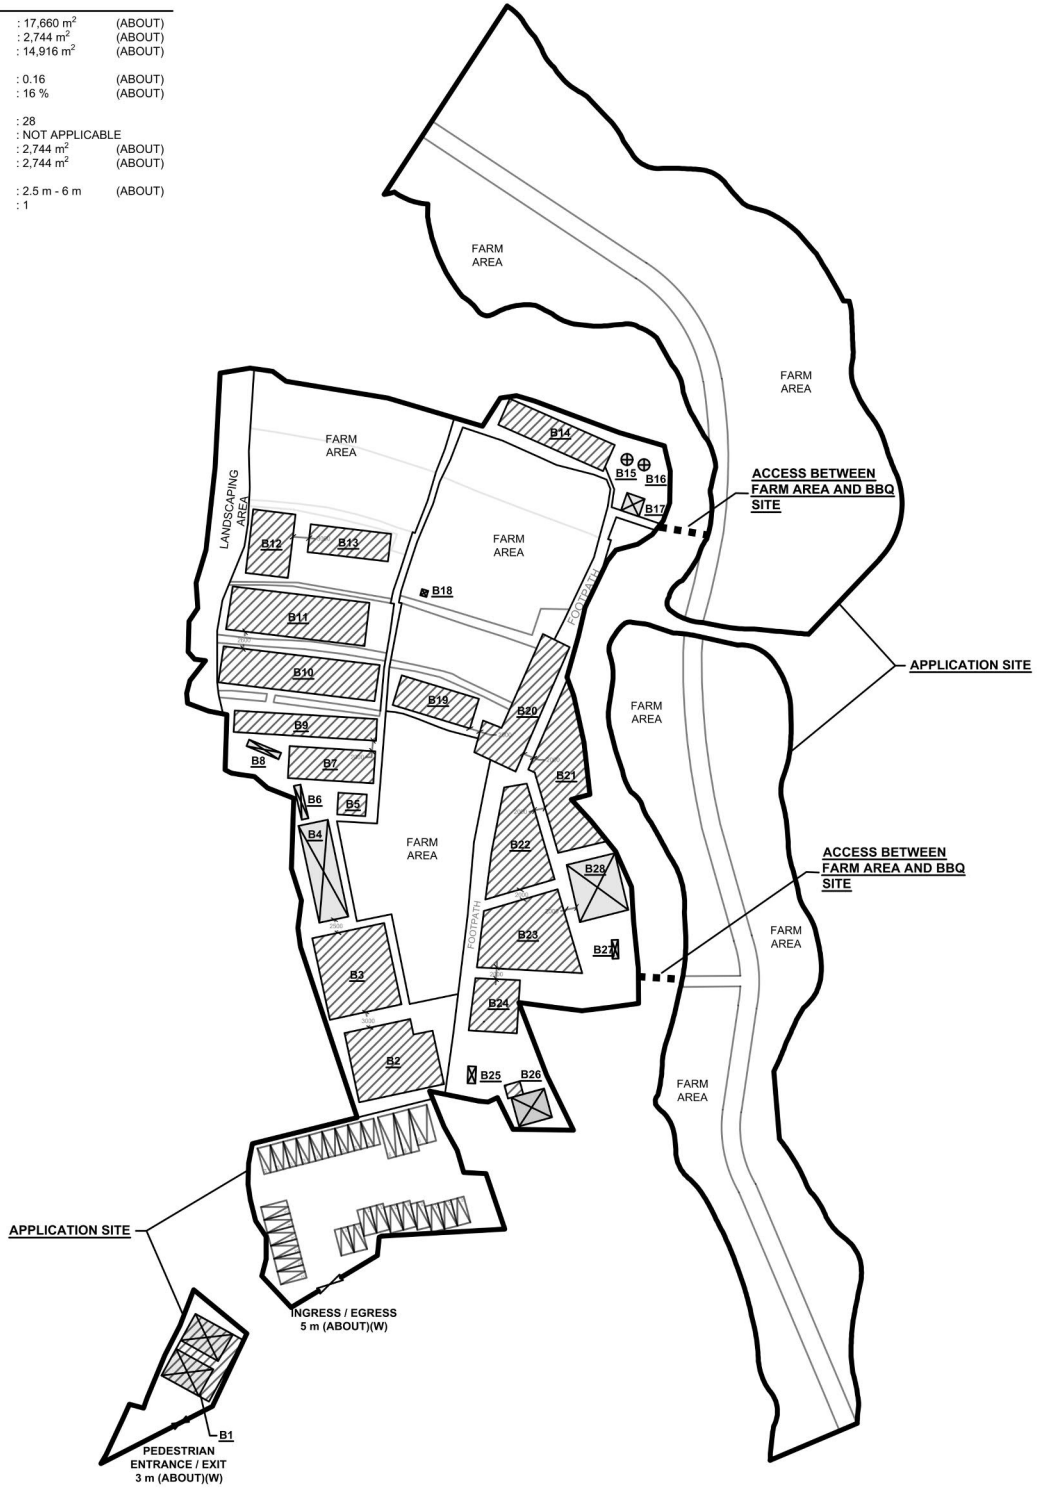

LEGEND

	APPLICATION SITE
	STRUCTURE (ENCLOSED)
	STRUCTURE (SHED STRUCTURE)
	PARKING SPACE (PC)
	L/UL SPACE (MB)
	L/UL SPACE (LGV)
	INGRESS / EGRESS

PARKING AND LOADING / UNLOADING PROVISIONS

NO. OF PRIVATE CAR PARKING SPACE	: 25
DIMENSION OF PARKING SPACE	: 2.5m (W) X 5 m (L)
NO. OF L/UL SPACE FOR MINIBUS	: 2
DIMENSION OF L/UL SPACE	: 3 m (W) X 8 m (L)
NO. OF L/UL SPACE FOR LIGHT GOODS VEHICLE	: 1
DIMENSION OF L/UL SPACE	: 3.5 m (W) X 7 m (L)

PLANNING CONSULTANT



PROJECT

PROPOSED TEMPORARY PLACE OF RECREATION, SPORTS OR CULTURE, BARBECUE SITE, SHOP AND SERVICES WITH ANCILLARY FACILITIES FOR A PERIOD OF 3 YEARS AND ASSOCIATED FILLING OF LAND

ADDRESS

VARIOUS LOTS IN D.D. 117 AND ADJOINING GOVERNMENT LAND, TAI TONG, YUEN LONG, NEW TERRITORIES

SCALE

1:1300 @ A4

DRAWN BY

MN

DATE

7.3.2024

REVISED BY

LT

DATE

22.7.2024

TITLE

LAYOUT PLAN

DWG NO.

PLAN 1

VER.

001





(摘錄自申請人於 22. 7. 2024 呈交的進一步資料)
(Extract from Applicant's Further
Information Submitted on 22.7.2024)

參考編號
REFERENCE No.
A/YL-TT/643

繪圖 DRAWING
A-3

STRUCTURE	USE	COVERED AREA	GFA	BUILDING HEIGHT
B1	STORAGE OF TOOLS	135 m ² (ABOUT)	135 m ² (ABOUT)	4 m (ABOUT)(1-STOREY)
B2	RECEPTION AND SHOP AND SERVICES	205 m ² (ABOUT)	205 m ² (ABOUT)	3.5 m (ABOUT)(1-STOREY)
B3	RAIN SHELTER FOR BBQ ACTIVITIES	215 m ² (ABOUT)	215 m ² (ABOUT)	3.5 m (ABOUT)(1-STOREY)
B4	COVERED CHILDREN PLAYING AREA	104 m ² (ABOUT)	104 m ² (ABOUT)	3.5 m (ABOUT)(1-STOREY)
B5	RAIN SHELTER	22 m ² (ABOUT)	22 m ² (ABOUT)	3 m (ABOUT)(1-STOREY)
B6	PORTABLE TOILET	9 m ² (ABOUT)	9 m ² (ABOUT)	2.5 m (ABOUT)(1-STOREY)
B7	RAIN SHELTER FOR BBQ ACTIVITIES	96 m ² (ABOUT)	96 m ² (ABOUT)	3.5 m (ABOUT)(1-STOREY)
B8	PORTABLE TOILET	9 m ² (ABOUT)	9 m ² (ABOUT)	2.5 m (ABOUT)(1-STOREY)
B9	RAIN SHELTER FOR BBQ ACTIVITIES	108 m ² (ABOUT)	108 m ² (ABOUT)	3.5 m (ABOUT)(1-STOREY)
B10	RAIN SHELTER FOR BBQ ACTIVITIES AND RECREATIONAL ACTIVITIES	202 m ² (ABOUT)	202 m ² (ABOUT)	3.5 m (ABOUT)(1-STOREY)
B11	RAIN SHELTER FOR BBQ ACTIVITIES AND RECREATIONAL ACTIVITIES	213 m ² (ABOUT)	213 m ² (ABOUT)	3.5 m (ABOUT)(1-STOREY)
B12	RAIN SHELTER FOR BBQ ACTIVITIES AND RECREATIONAL ACTIVITIES	96 m ² (ABOUT)	96 m ² (ABOUT)	3.5 m (ABOUT)(1-STOREY)
B13	RAIN SHELTER FOR BBQ ACTIVITIES AND RECREATIONAL ACTIVITIES	79 m ² (ABOUT)	79 m ² (ABOUT)	3.5 m (ABOUT)(1-STOREY)
B14	RAIN SHELTER FOR BBQ ACTIVITIES	116 m ² (ABOUT)	116 m ² (ABOUT)	3.5 m (ABOUT)(1-STOREY)
B15	WATER TANK FOR LANDSCAPING USE	4 m ² (ABOUT)	4 m ² (ABOUT)	6 m (ABOUT)(1-STOREY)
B16	WATER TANK FOR LANDSCAPING USE	4 m ² (ABOUT)	4 m ² (ABOUT)	6 m (ABOUT)(1-STOREY)
B17	STORAGE OF TOOLS	13 m ² (ABOUT)	13 m ² (ABOUT)	3 m (ABOUT)(1-STOREY)
B18	STORAGE OF TOOLS	2 m ² (ABOUT)	2 m ² (ABOUT)	3 m (ABOUT)(1-STOREY)
B19	RAIN SHELTER FOR BBQ ACTIVITIES AND RECREATIONAL ACTIVITIES	88 m ² (ABOUT)	88 m ² (ABOUT)	3.5 m (ABOUT)(1-STOREY)
B20	RAIN SHELTER FOR BBQ ACTIVITIES	164 m ² (ABOUT)	164 m ² (ABOUT)	3.5 m (ABOUT)(1-STOREY)
B21	RAIN SHELTER FOR BBQ ACTIVITIES	224 m ² (ABOUT)	224 m ² (ABOUT)	3.5 m (ABOUT)(1-STOREY)
B22	RAIN SHELTER FOR BBQ ACTIVITIES	173 m ² (ABOUT)	173 m ² (ABOUT)	3.5 m (ABOUT)(1-STOREY)
B23	RAIN SHELTER FOR BBQ ACTIVITIES	223 m ² (ABOUT)	223 m ² (ABOUT)	3.5 m (ABOUT)(1-STOREY)
B24	RAIN SHELTER FOR BBQ ACTIVITIES	86 m ² (ABOUT)	86 m ² (ABOUT)	3.5 m (ABOUT)(1-STOREY)
B25	GUARD HOUSE	5 m ² (ABOUT)	5 m ² (ABOUT)	2.5 m (ABOUT)(1-STOREY)
B26	STORAGE OF TOOLS	43 m ² (ABOUT)	43 m ² (ABOUT)	3 m (ABOUT)(1-STOREY)
B27	PORTABLE TOILET	4 m ² (ABOUT)	4 m ² (ABOUT)	2.5 m (ABOUT)(1-STOREY)
B28	STORAGE OF TOOLS AND BBQ PITs	102 m ² (ABOUT)	102 m ² (ABOUT)	3.5 m (ABOUT)(1-STOREY)
TOTAL		<u>2,744 m² (ABOUT)</u>	<u>2,744 m² (ABOUT)</u>	

<small>PLANNING CONSULTANT</small> 	<small>PROJECT</small> PROPOSED TEMPORARY PLACE OF RECREATION, SPORTS OR CULTURE (HOBBY FARM), BARBECUE SITE, SHOP AND SERVICES WITH ANCILLARY FACILITIES FOR A PERIOD OF 3 YEARS AND ASSOCIATED FILLING OF LAND	<small>ADDRESS</small> VARIOUS LOTS IN D.D. 117 AND ADJOINING GOVERNMENT LAND, TAI TONG, YUEN LONG, NEW TERRITORIES	<small>SCALE</small> -		<small>TITLE</small> LAYOUT PLAN (2/2)	
			<small>DRAWN BY</small> MN	<small>DATE</small> 7.3.2024		
			<small>REVISED BY</small> OL	<small>DATE</small> 11.3.2024	<small>DWG NO.</small> PLAN 5	<small>VER.</small> 001

(摘錄自申請人於 8. 4. 2024 呈交的補充資料)
 (Extract from Applicant's Supplementary
 Information Submitted on 8.4.2024)


參考編號
 REFERENCE No.
 A/YL-TT/643

繪圖 DRAWING
 A-4

PAVED RATIO OF THE APPLICATION SITE

APPLICATION SITE AREA	: 17,660m ² (ABOUT)
FARM AREA	: 10,596 m ² (ABOUT)
USE	: HOBBY FARMING
SOILED GROUND AREA	: 1,744 m ² (ABOUT)
USE	: LANDSCAPING AREA, AND CIRCULATION AREA
AREA COVERED BY GRAVEL	: 1,088 m ² (ABOUT)
USE	: PARKING SPACES, LOADING / UNLOADING SPACES AND CIRCULATION AREA
HARD-PAVED AREA	: 4,232 m ² (ABOUT)
DEPTH OF LAND FILLING	: NOT MORE THAN 0.2m
MATERIAL OF LAND FILLING	: CONCRETE
USE	: SITE FORMATION OF STRUCTURES, BARBECUE AREA AND CIRCULATION SPACE

*THE APPLICANT WILL STRICTLY FOLLOW THE PROPOSED SCHEME. NO FURTHER FILLING WILL BE CARRIED OUT AT THE SITE.

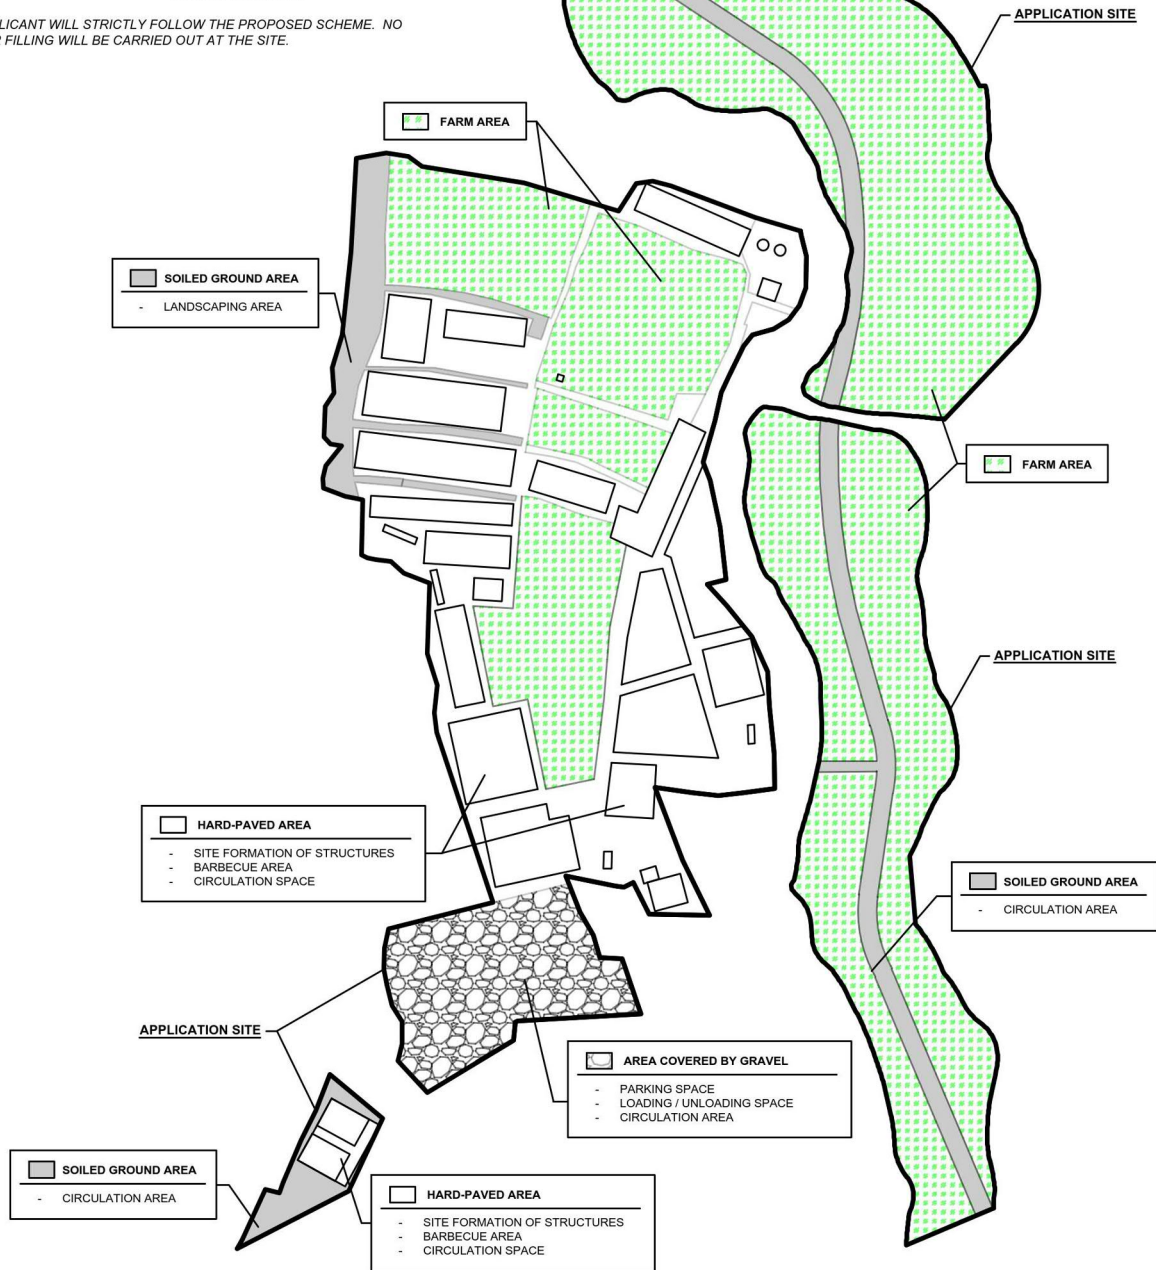

LEGEND

APPLICATION SITE

PLANNING CONSULTANT



PROJECT

PROPOSED TEMPORARY PLACE OF RECREATION, SPORTS OR CULTURE (HOBBY FARM), BARBECUE SITE, SHOP AND SERVICES WITH ANCILLARY FACILITIES FOR A PERIOD OF 3 YEARS AND ASSOCIATED FILLING OF LAND

ADDRESS

VARIOUS LOTS IN D.D. 117 AND ADJOINING GOVERNMENT LAND, TAI TONG, YUEN LONG, NEW TERRITORIES

SCALE

1:1300 @ A4

DRAWN BY

MN

DATE

7.3.2024

REVISED BY

OL

DATE

11.3.2024

TITLE

FILLING OF LAND

DWG NO.

PLAN 1

VER.

001



(摘錄自申請人於 23. 8. 2024 呈交的進一步資料)
(Extract from Applicant's Further
Information Submitted on 23.8.2024)

參考編號
REFERENCE No.
A/YL-TT/643

繪圖 DRAWING
A-5



DEVELOPMENT PARAMETERS

APPLICATION SITE AREA	: 17,660 m ²	(ABOUT)
COVERED AREA	: 1,744 m ²	(ABOUT)
UNCOVERED AREA	: 15,916 m ²	(ABOUT)
PLOT RATIO	: 0.16	(ABOUT)
SITE COVERAGE	: 16 %	(ABOUT)
NO. OF STRUCTURE	: 28	
DOMESTIC GFA	: NOT APPLICABLE	
NON-DOMESTIC GFA	: 2,744 m ²	(ABOUT)
TOTAL GFA	: 2,744 m ²	(ABOUT)
BUILDING HEIGHT	: 2.5 m - 6 m	(ABOUT)
NO. OF STOREY	: 1	

PARKING AND LOADING / UNLOADING PROVISIONS

NO. OF PRIVATE CAR PARKING SPACE	: 25
DIMENSION OF PARKING SPACE	: 2.5m (W) X 5 m (L)
NO. OF L/U/L SPACE FOR MINIBUS	: 2
DIMENSION OF L/U/L SPACE	: 3 m (W) X 8 m (L)
NO. OF L/U/L SPACE FOR LIGHT GOODS VEHICLE	: 1
DIMENSION OF L/U/L SPACE	: 3.5 m (W) X 7 m (L)

FIRE SERVICE INSTALLATIONS








-  EXIT SIGN AND EMERGENCY LIGHT
-  5 KG DRY POWDER TYPE FIRE EXTINGUISHER

FS NOTES:

- SUFFICIENT EMERGENCY LIGHTING SHALL BE PROVIDED THROUGHOUT THE ENTIRE BUILDING IN ACCORDANCE WITH BS5266-1:2016 AND BS EN1838:2013 AND FSD CIRCULAR LETTER 4/2021
- SUFFICIENT DIRECTIONAL AND EXIT SIGN SHALL BE PROVIDED IN ACCORDANCE WITH BS5266: PART 1 AND FSD CIRCULAR LETTER 5/2008.
- PORTABLE HAND-OPERATED APPROVED APPLIANCE SHALL BE PROVIDED AS REQUIRED BY OCCUPANCY.
- ACCESS IS PROVIDED FOR EMERGENCY VEHICLE TO REACH 30m OF ALL PART OF STRUCTURES.

 

LEGEND

-  APPLICATION SITE
-  STRUCTURE (ENCLOSED)
-  STRUCTURE (SHED STRUCTURE)
-  PARKING SPACE (PC)
-  L/U/L SPACE (MB)
-  L/U/L SPACE (LGV)
-  INGRESS / EGRESS

PLANNING CONSULTANT



PROJECT

PROPOSED TEMPORARY PLACE OF RECREATION, SPORTS OR CULTURE, BARBECUE SITE, SHOP AND SERVICES WITH ANCILLARY FACILITIES FOR A PERIOD OF 3 YEARS AND ASSOCIATED FILLING OF LAND

ADDRESS

VARIOUS LOTS IN D.D. 117 AND ADJOINING GOVERNMENT LAND, TAI TONG, YUEN LONG, NEW TERRITORIES

SCALE

1:1200 @ A4

DRAWN BY

MN

DATE

7.3.2024

REVISED BY

LT

DATE

11.7.2024

TITLE

FSIs PROPOSAL

(1/2)

DWG NO.

ANNEX III

VER.

002



(摘錄自申請人於 23. 8. 2024 呈交的進一步資料)
(Extract from Applicant's Further
Information Submitted on 23.8.2024)

參考編號
REFERENCE No.
A/YL-TT/643



繪圖 DRAWING
A-6

TREE PRESERVATION AND LANDSCAPE PROPOSAL

APPLICATION SITE AREA : 17,660 m² (ABOUT)

NO. OF EXISTING TREES WILL BE PRESERVED

- NO. OF TREES : 71 (E1 - E71)
- TREE SPECIES : CARICA PAPAYA
- HEIGHT OF TREES : NOT LESS THAN 2.75 m
- DIMENSION OF TREE PITS : 1m (W) X 1m (L) X 1.2m (D)

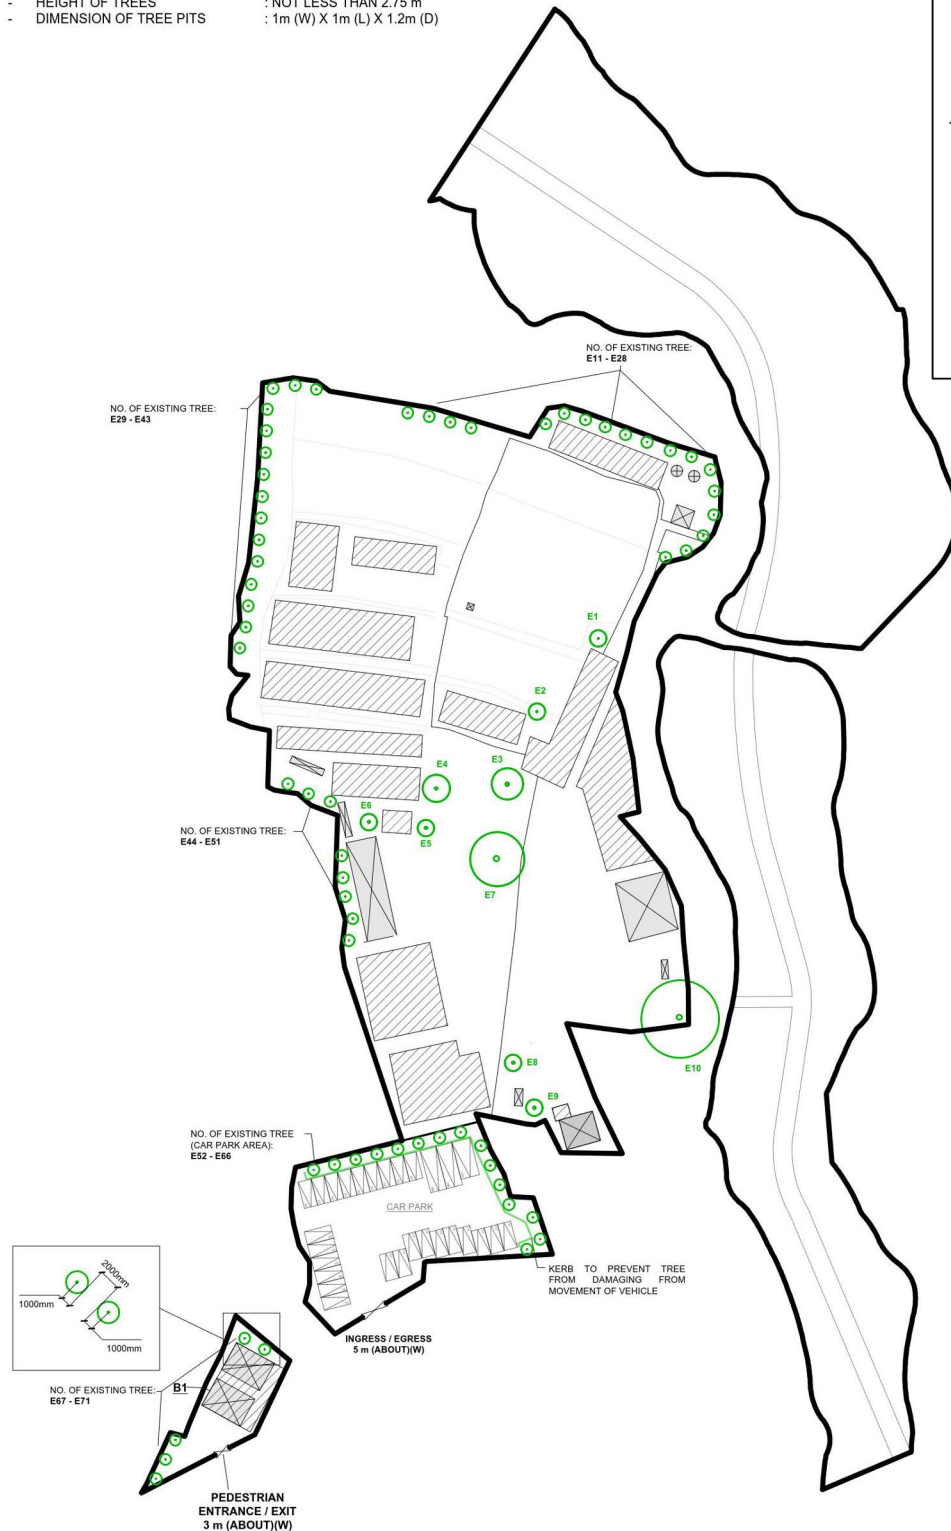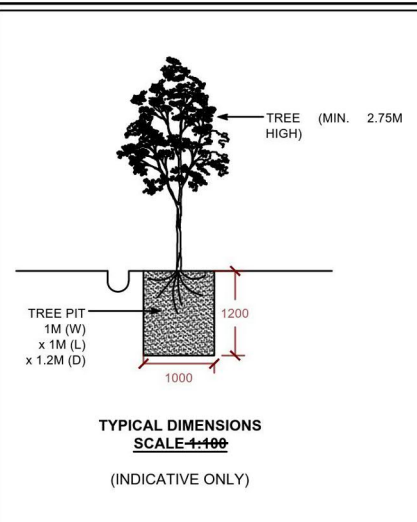

LEGEND

- APPLICATION SITE
- STRUCTURE (ENCLOSED)
- STRUCTURE (SHED STRUCTURE)
- PARKING SPACE (PC)
- L/UL SPACE (MB)
- L/UL SPACE (LGV)
- INGRESS / EGRESS
- EXISTING TREE
- EXISTING TREE (OUT OF THE SITE BOUNDARY)

NOTES:


- 1) THE APPLICANT WILL MAINTAIN TREES IN GOOD CONDITION DURING THE PLANNING APPROVAL PERIOD.
- 2) THE APPLICANT WILL REPLACE TREES WHICH ARE DYING OR DEAD DURING THE PLANNING APPROVAL PERIOD.
- 3) THE APPLICANT WILL PROVIDE ADEQUATE IRRIGATION FOR TREES.

<p>PLANNING CONSULTANT</p> <p>R-Riches Property Consultants Ltd.</p>	<p>PROJECT</p> <p>PROPOSED TEMPORARY PLACE OF RECREATION, SPORTS OR CULTURE (HOBBY FARM), BARBECUE SITE, SHOP AND SERVICES WITH ANCILLARY FACILITIES FOR A PERIOD OF 3 YEARS AND ASSOCIATED FILLING OF LAND</p>	<p>ADDRESS</p> <p>VARIOUS LOTS IN D.D. 117 AND ADJOINING GOVERNMENT LAND, TAI TONG, YUEN LONG, NEW TERRITORIES</p>	<p>SCALE</p> <p>1:1000 @ A4</p>		<p>TITLE</p> <p>TREE PRESERVATION AND LANDSCAPE PROPOSAL</p>	<p>NORTH</p>
			<p>DRAWN BY</p> <p>MN</p>	<p>DATE</p> <p>26.7.2023</p>		
			<p>REVISED BY</p> <p>LT</p>	<p>DATE</p> <p>21.6.2024</p>	<p>DWG NO.</p> <p>ANNEX II</p>	<p>VER.</p> <p>001</p>

(摘錄自申請人於 22. 7. 2024 呈交的進一步資料)
(Extract from Applicant's Further Information Submitted on 22.7.2024)

參考編號
REFERENCE No.
A/YL-TT/643

繪圖 DRAWING
A-8

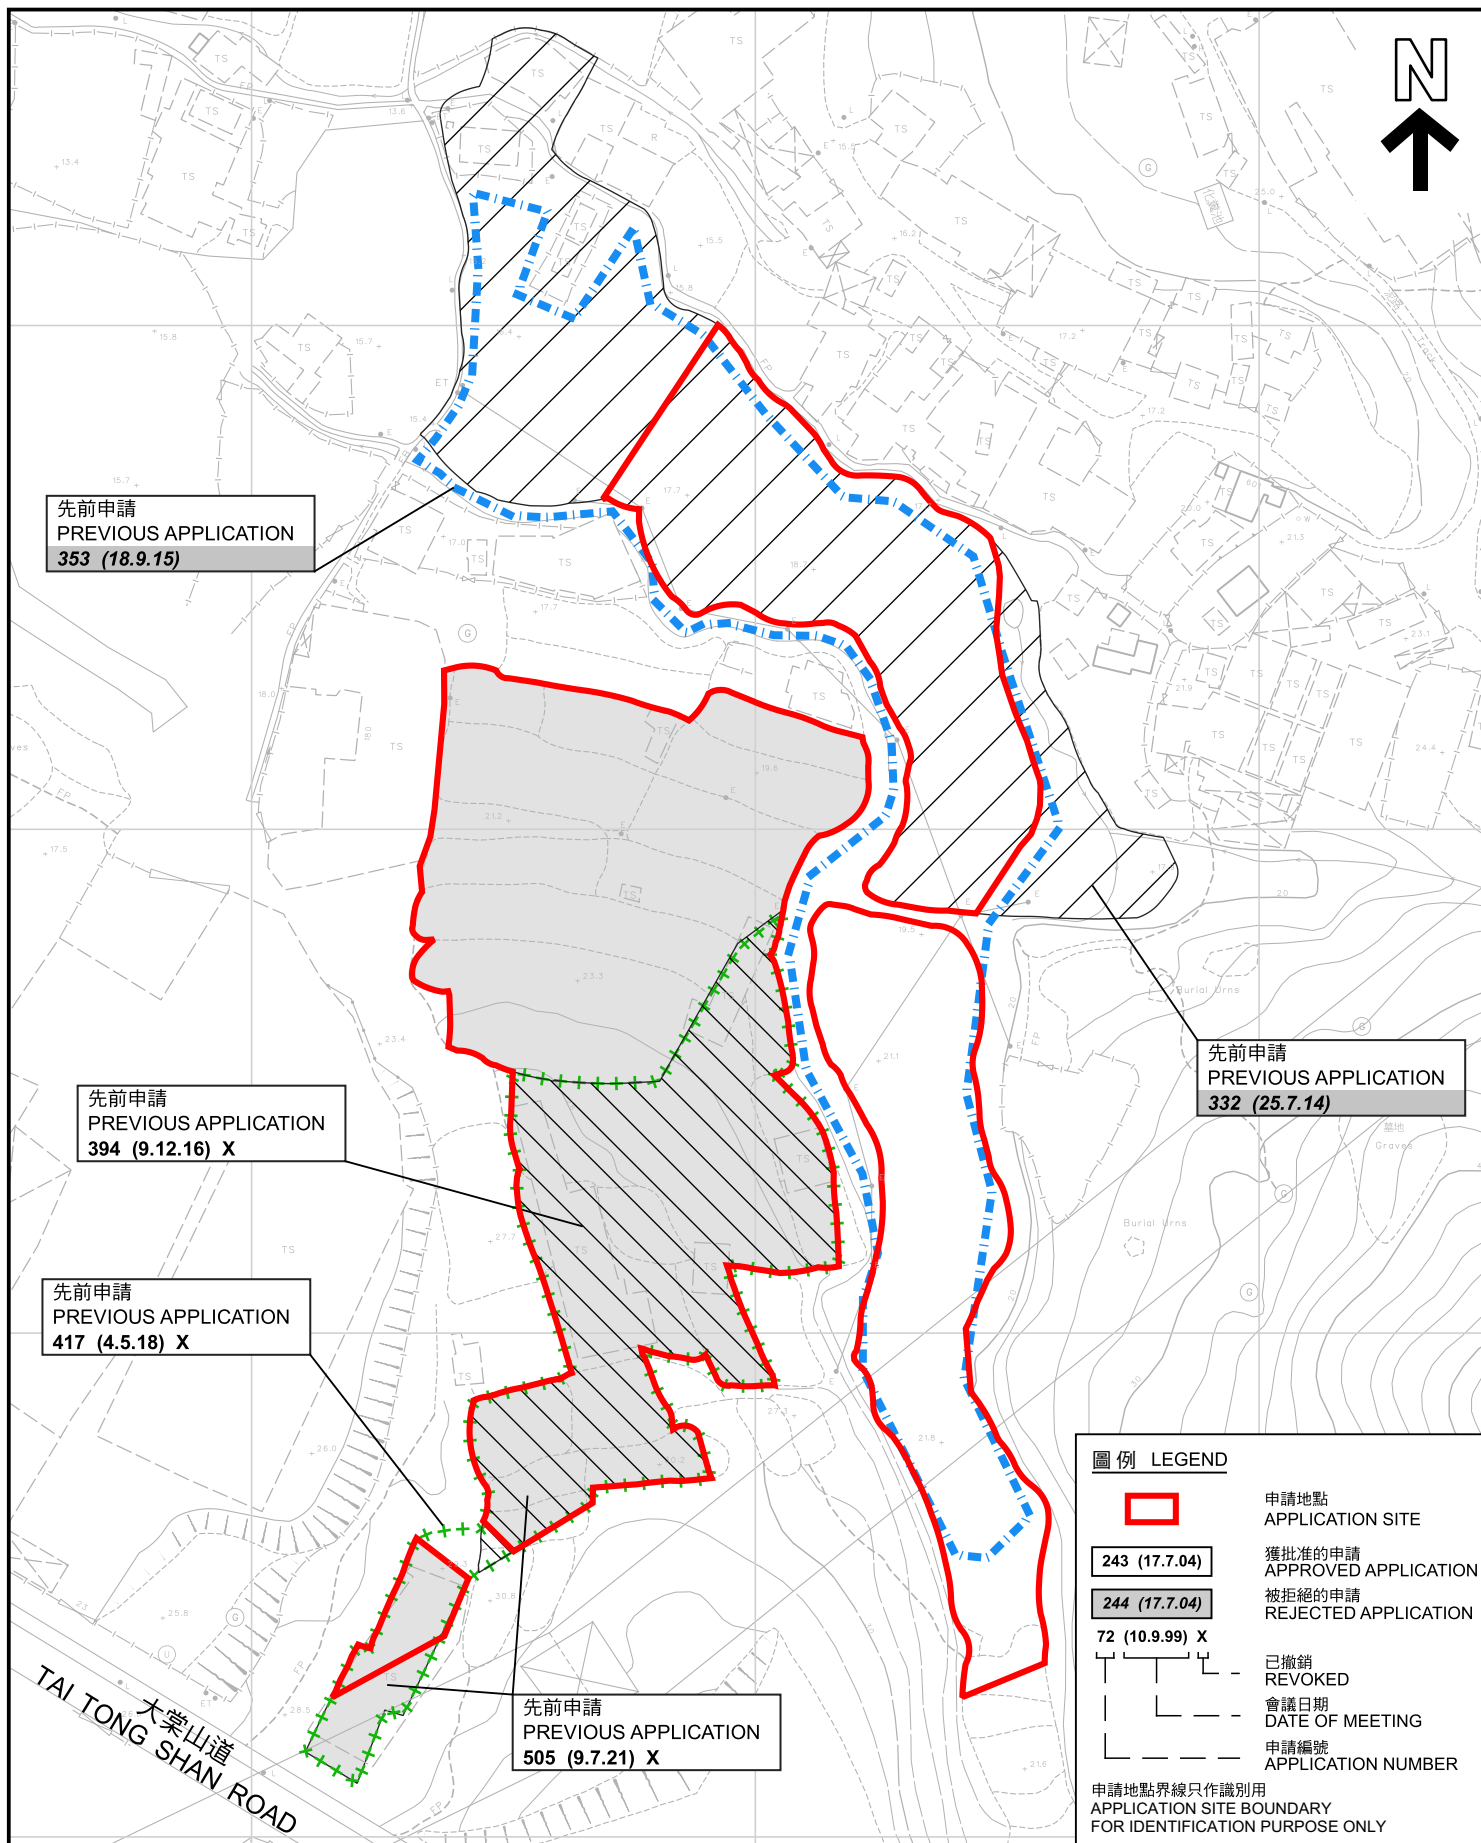

先前申請圖 PREVIOUS APPLICATIONS PLAN

擬議臨時康體文娛場所(休閒農莊)、燒烤場、商店及服務行業
連附屬設施(為期3年)及相關的填土工程
元朗大棠丈量約份第117約多個地段及毗連政府土地

PROPOSED TEMPORARY PLACE FOR RECREATION, SPORTS OR CULTURE
(HOBBY FARM), BARBECUE SITE, SHOP AND SERVICES WITH ANCILLARY
FACILITIES FOR A PERIOD OF 3 YEARS AND ASSOCIATED FILLING OF LAND
VARIOUS LOTS IN D.D. 117 AND ADJOINING GOVERNMENT LAND,
TAI TONG, YUEN LONG

SCALE 1:1 500 比例尺

米 25 0 25 50 米
METRES

本摘要圖於2024年9月13日擬備，所根據的資料為測量圖編號 6-NW-24B、24D、25A 及 25C EXTRACT PLAN PREPARED ON 13.9.2024 BASED ON SURVEY SHEETS No. 6-NW-24B, 24D, 25A & 25C

規 劃 署
PLANNING
DEPARTMENT



參考編號
REFERENCE No.
A/YL-TT/643

圖 PLAN
A-1b



圖例 LEGEND



申請地點(界線只作識別用)
APPLICATION SITE
(BOUNDARY FOR IDENTIFICATION
PURPOSE ONLY)

本摘要圖於2024年9月13日擬備，所根據的資料為地政總署於2023年2月27日拍得的航攝照片編號 E189006C
EXTRACT PLAN PREPARED ON 13.9.2024
BASED ON AERIAL PHOTO No.
E189006C TAKEN ON 27.2.2023
BY LANDS DEPARTMENT

航攝照片 AERIAL PHOTO

擬設臨時康體文娛場所(休閒農莊)、燒烤場、商店及服務行業
連附屬設施(為期3年)及相關的填土工程
元朗大棠丈量約份第117約多個地段及毗連政府土地
PROPOSED TEMPORARY PLACE FOR RECREATION, SPORTS OR CULTURE
(HOBBY FARM), BARBECUE SITE, SHOP AND SERVICES WITH ANCILLARY
FACILITIES FOR A PERIOD OF 3 YEARS AND ASSOCIATED FILLING OF LAND
VARIOUS LOTS IN D.D. 117 AND ADJOINING GOVERNMENT LAND,
TAI TONG, YUEN LONG

規劃署
PLANNING
DEPARTMENT



參考編號
REFERENCE No.
A/YL-TT/643

圖 PLAN
A-3

1



2



3



4



申請地點界線只作識別用 APPLICATION SITE BOUNDARY FOR IDENTIFICATION PURPOSE ONLY

實地照片 SITE PHOTOS

擬議臨時康體文娛場所(休閒農莊)、燒烤場、商店及服務行業
連附屬設施(為期3年)及相關的填土工程
元朗大棠丈量約份第117約多個地段及毗連政府土地
PROPOSED TEMPORARY PLACE FOR RECREATION, SPORTS OR CULTURE
(HOBBY FARM), BARBECUE SITE, SHOP AND SERVICES WITH ANCILLARY
FACILITIES FOR A PERIOD OF 3 YEARS AND ASSOCIATED FILLING OF LAND
VARIOUS LOTS IN D.D. 117 AND ADJOINING GOVERNMENT LAND,
TAI TONG, YUEN LONG

規劃署
PLANNING
DEPARTMENT



參考編號
REFERENCE No.
A/YL-TT/643

圖 PLAN
A-4a

本圖於2024年9月17日擬備，所根據的資料為攝於2024年9月11日的實地照片
PLAN PREPARED ON 17.9.2024
BASED ON SITE PHOTOS
TAKEN ON 11.9.2024

5



6



7



8



實地照片 SITE PHOTOS

擬議臨時康體文娛場所(休閒農莊)、燒烤場、商店及服務行業
連附屬設施(為期3年)及相關的填土工程
元朗大棠丈量約份第117約多個地段及毗連政府土地
PROPOSED TEMPORARY PLACE FOR RECREATION, SPORTS OR CULTURE
(HOBBY FARM), BARBECUE SITE, SHOP AND SERVICES WITH ANCILLARY
FACILITIES FOR A PERIOD OF 3 YEARS AND ASSOCIATED FILLING OF LAND
VARIOUS LOTS IN D.D. 117 AND ADJOINING GOVERNMENT LAND,
TAI TONG, YUEN LONG

規劃署
PLANNING
DEPARTMENT



參考編號
REFERENCE No.
A/YL-TT/643

圖 PLAN
A-4b

本圖於2024年9月16日擬備，所根據的
資料為攝於2024年9月11日的實地照片
PLAN PREPARED ON 16.9.2024
BASED ON SITE PHOTOS
TAKEN ON 11.9.2024



實地照片 SITE PHOTOS

擬議臨時康體文娛場所(休閒農莊)、燒烤場、商店及服務行業
連附屬設施(為期3年)及相關的填土工程
元朗大棠丈量約份第117約多個地段及毗連政府土地
PROPOSED TEMPORARY PLACE FOR RECREATION, SPORTS OR CULTURE
(HOBBY FARM), BARBECUE SITE, SHOP AND SERVICES WITH ANCILLARY
FACILITIES FOR A PERIOD OF 3 YEARS AND ASSOCIATED FILLING OF LAND
VARIOUS LOTS IN D.D. 117 AND ADJOINING GOVERNMENT LAND,
TAI TONG, YUEN LONG

規劃署
PLANNING
DEPARTMENT



參考編號
REFERENCE No.
A/YL-TT/643

圖 PLAN
A-4c

本圖於2024年9月16日擬備，所根據的
資料為攝於2024年9月11日的實地照片
PLAN PREPARED ON 16.9.2024
BASED ON SITE PHOTOS
TAKEN ON 11.9.2024



申請地點界線只作識別用 APPLICATION SITE BOUNDARY FOR IDENTIFICATION PURPOSE ONLY

實地照片 SITE PHOTOS

本圖於2024年9月16日擬備，所根據的資料為攝於2024年9月11日的實地照片
PLAN PREPARED ON 16.9.2024
BASED ON SITE PHOTOS
TAKEN ON 11.9.2024

擬議臨時康體文娛場所(休閒農莊)、燒烤場、商店及服務行業
連附屬設施(為期3年)及相關的填土工程
元朗大棠文量約份第117約多個地段及毗連政府土地
PROPOSED TEMPORARY PLACE FOR RECREATION, SPORTS OR CULTURE
(HOBBY FARM), BARBECUE SITE, SHOP AND SERVICES WITH ANCILLARY
FACILITIES FOR A PERIOD OF 3 YEARS AND ASSOCIATED FILLING OF LAND
VARIOUS LOTS IN D.D. 117 AND ADJOINING GOVERNMENT LAND,
TAI TONG, YUEN LONG

規劃署
PLANNING
DEPARTMENT



參考編號
REFERENCE No.
A/YL-TT/643

圖 PLAN
A-4d