

Project 項目名稱:

Proposed Temporary Animal Boarding Establishment (Dog Kennel) for a Period of 3 Years and Associated Filling of Land at Lot 1455 RP in D.D. 118, Tai Shu Ha Road West, Yuen Long, New Territories

Drawing Title 圖目:

Proposed Layout Plan


Drawing No. 圖號:


Figure 3


Remarks 備註:


Scale 比例:

1:1000

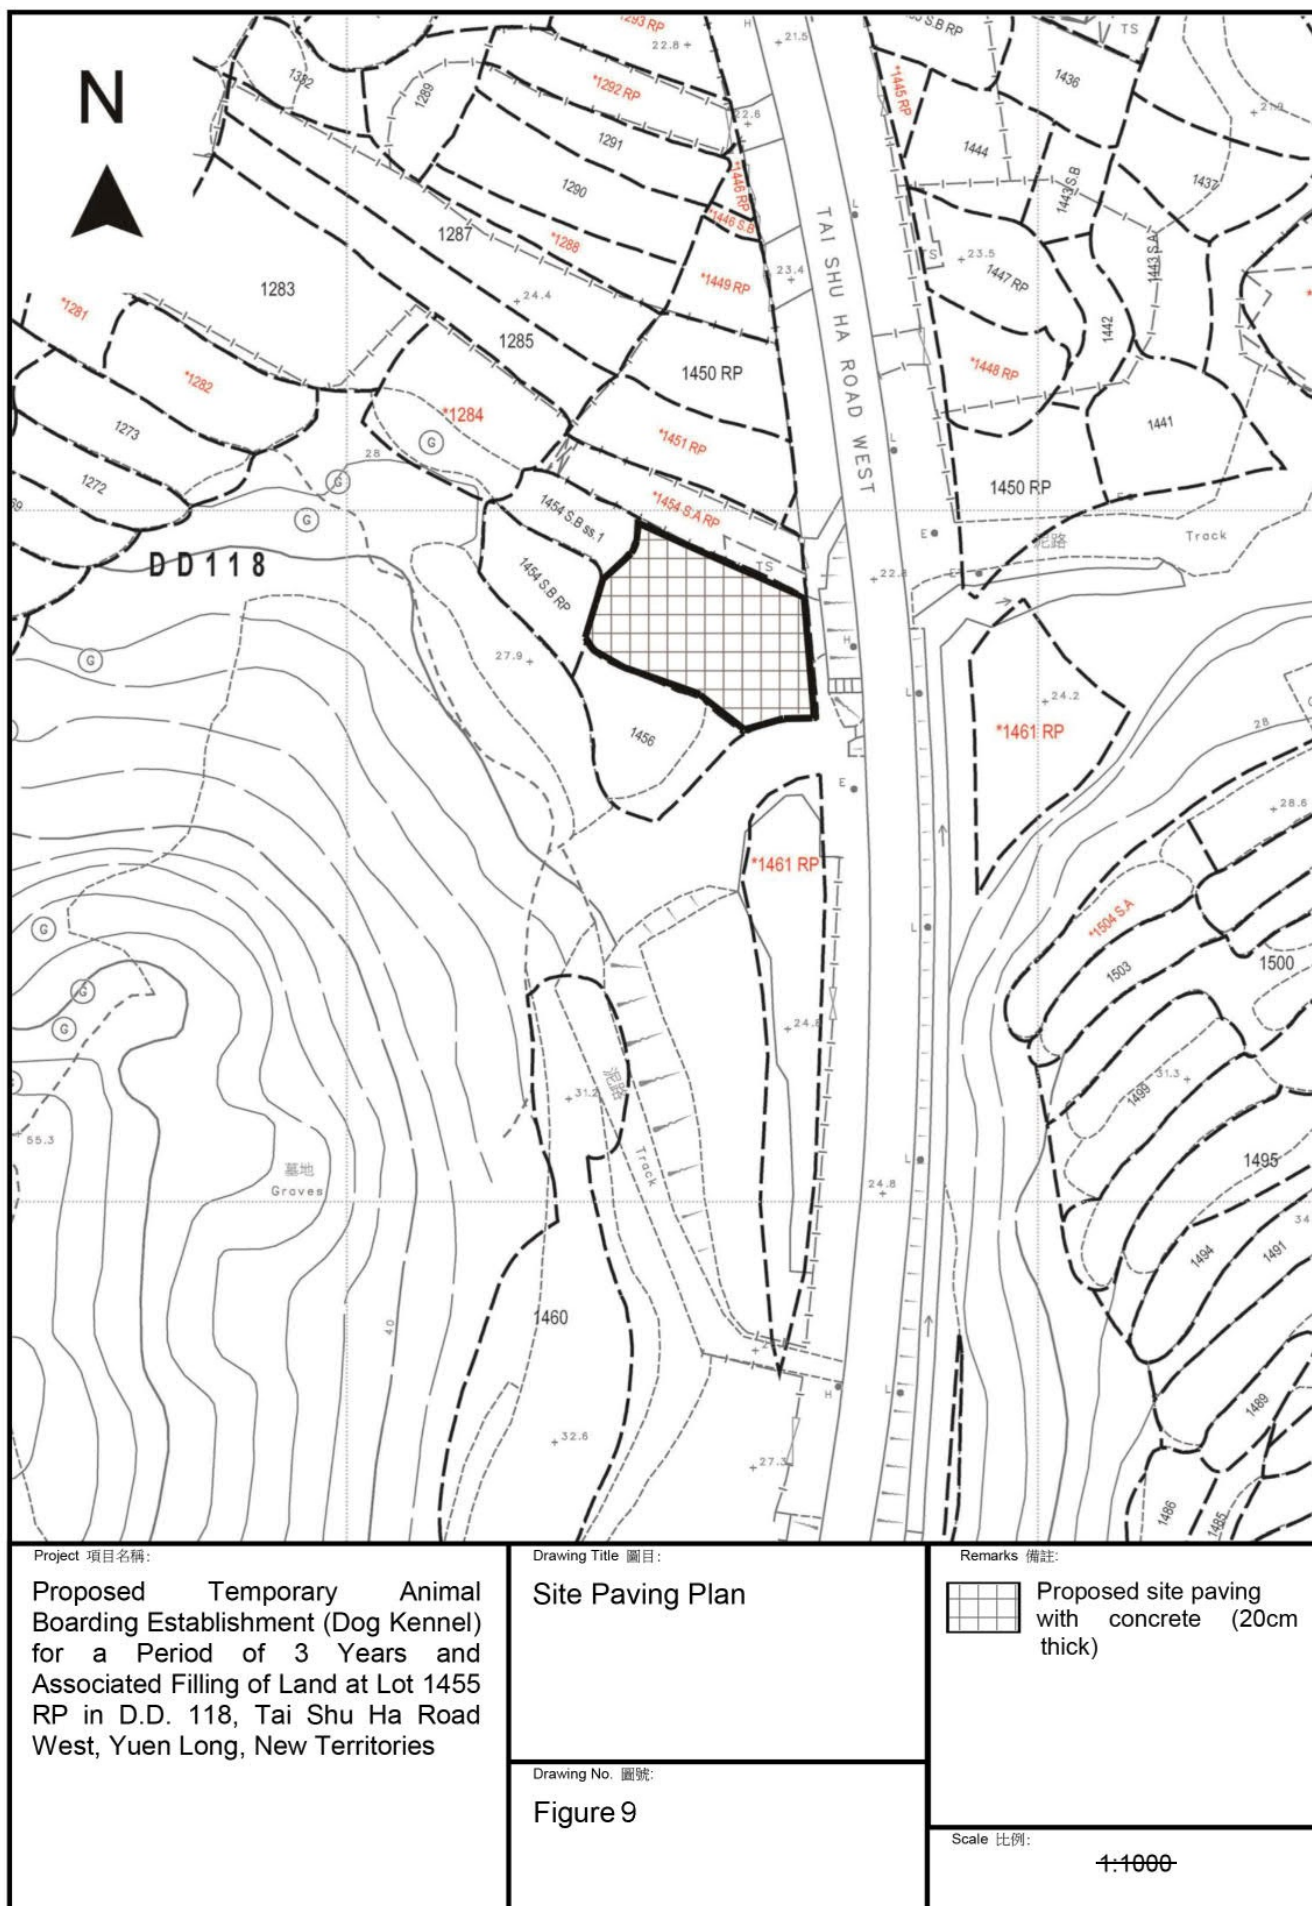

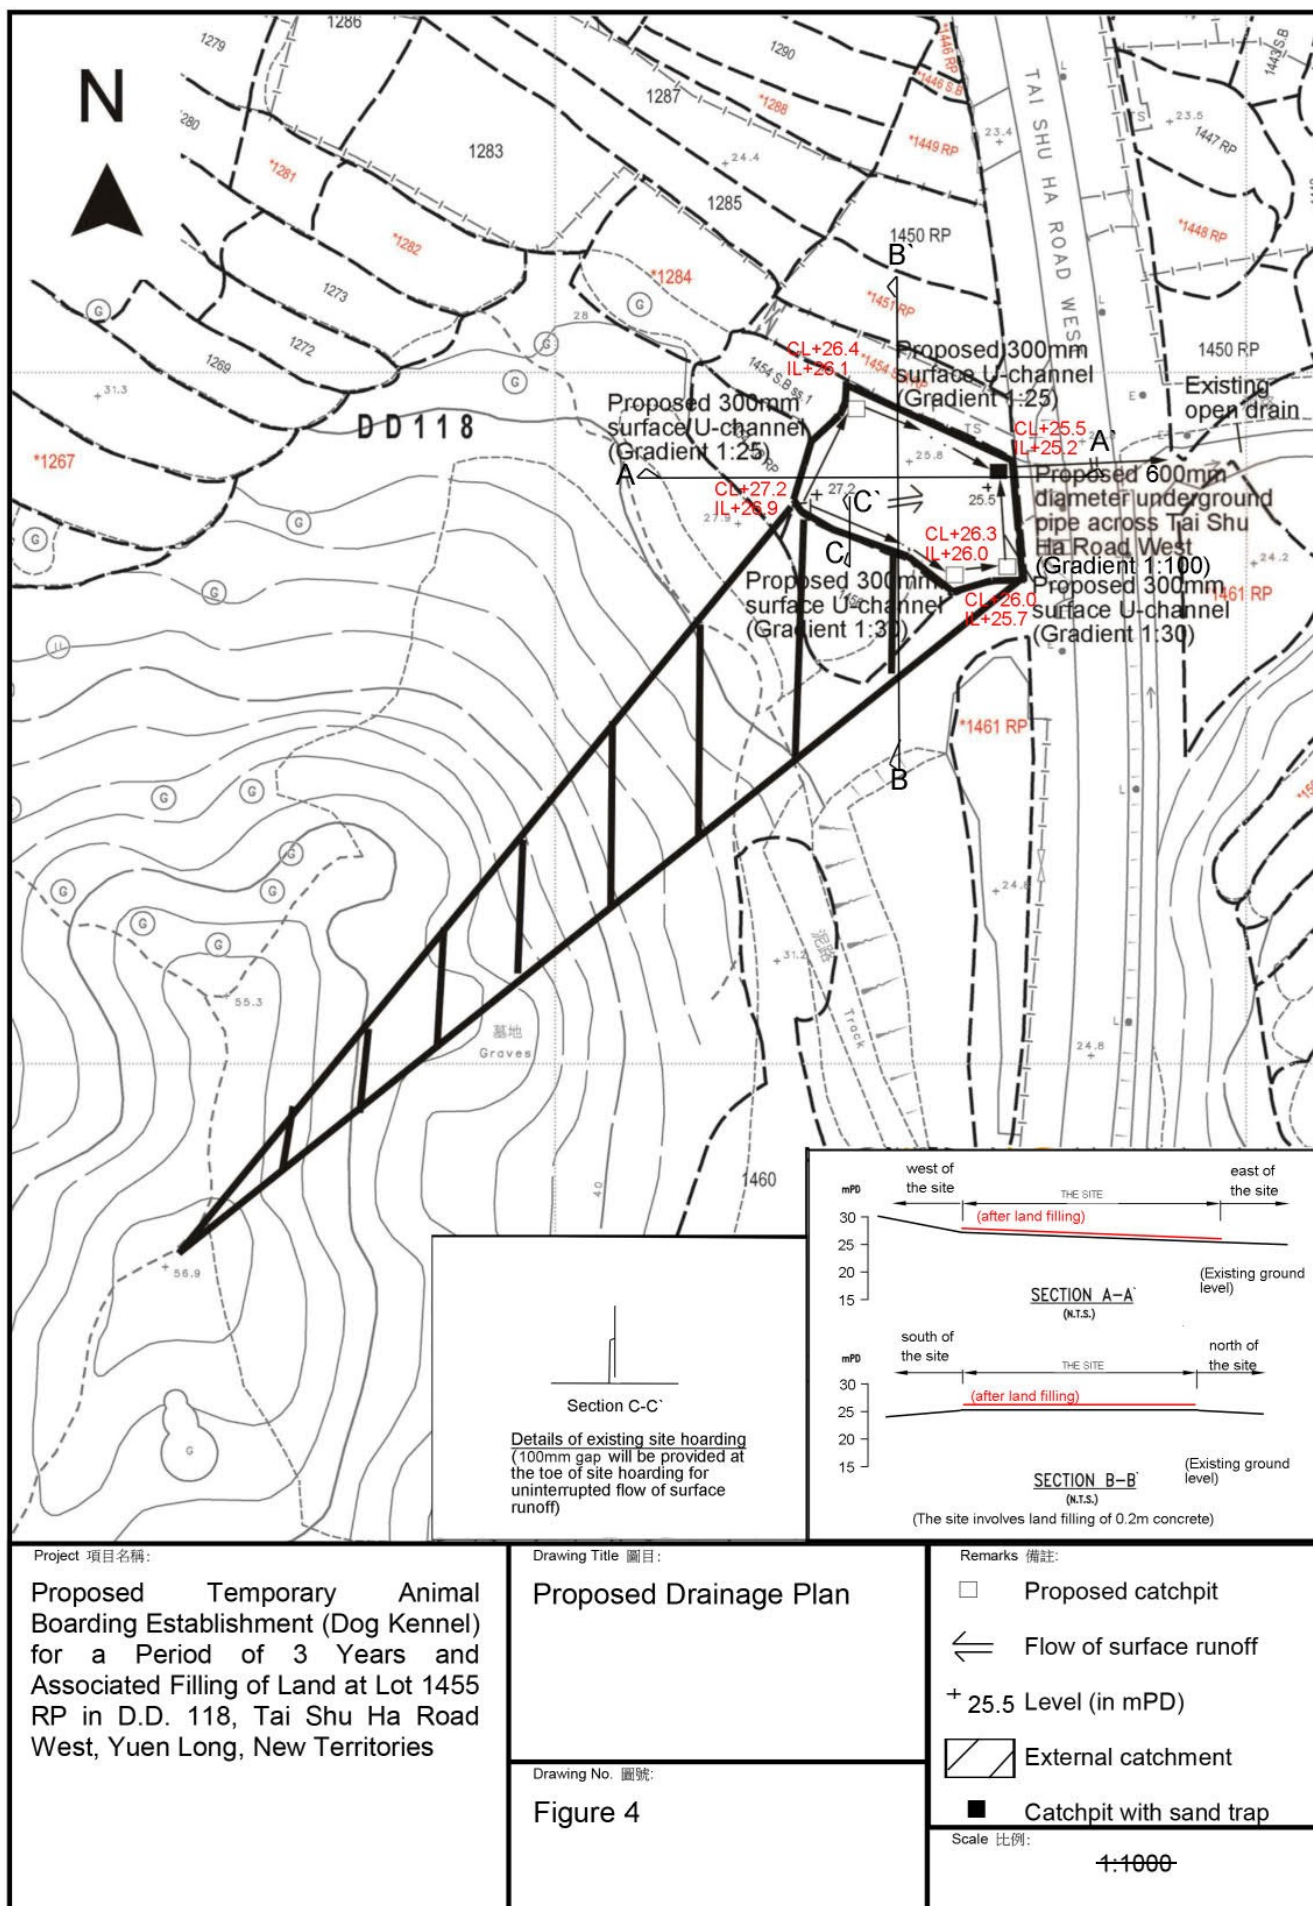

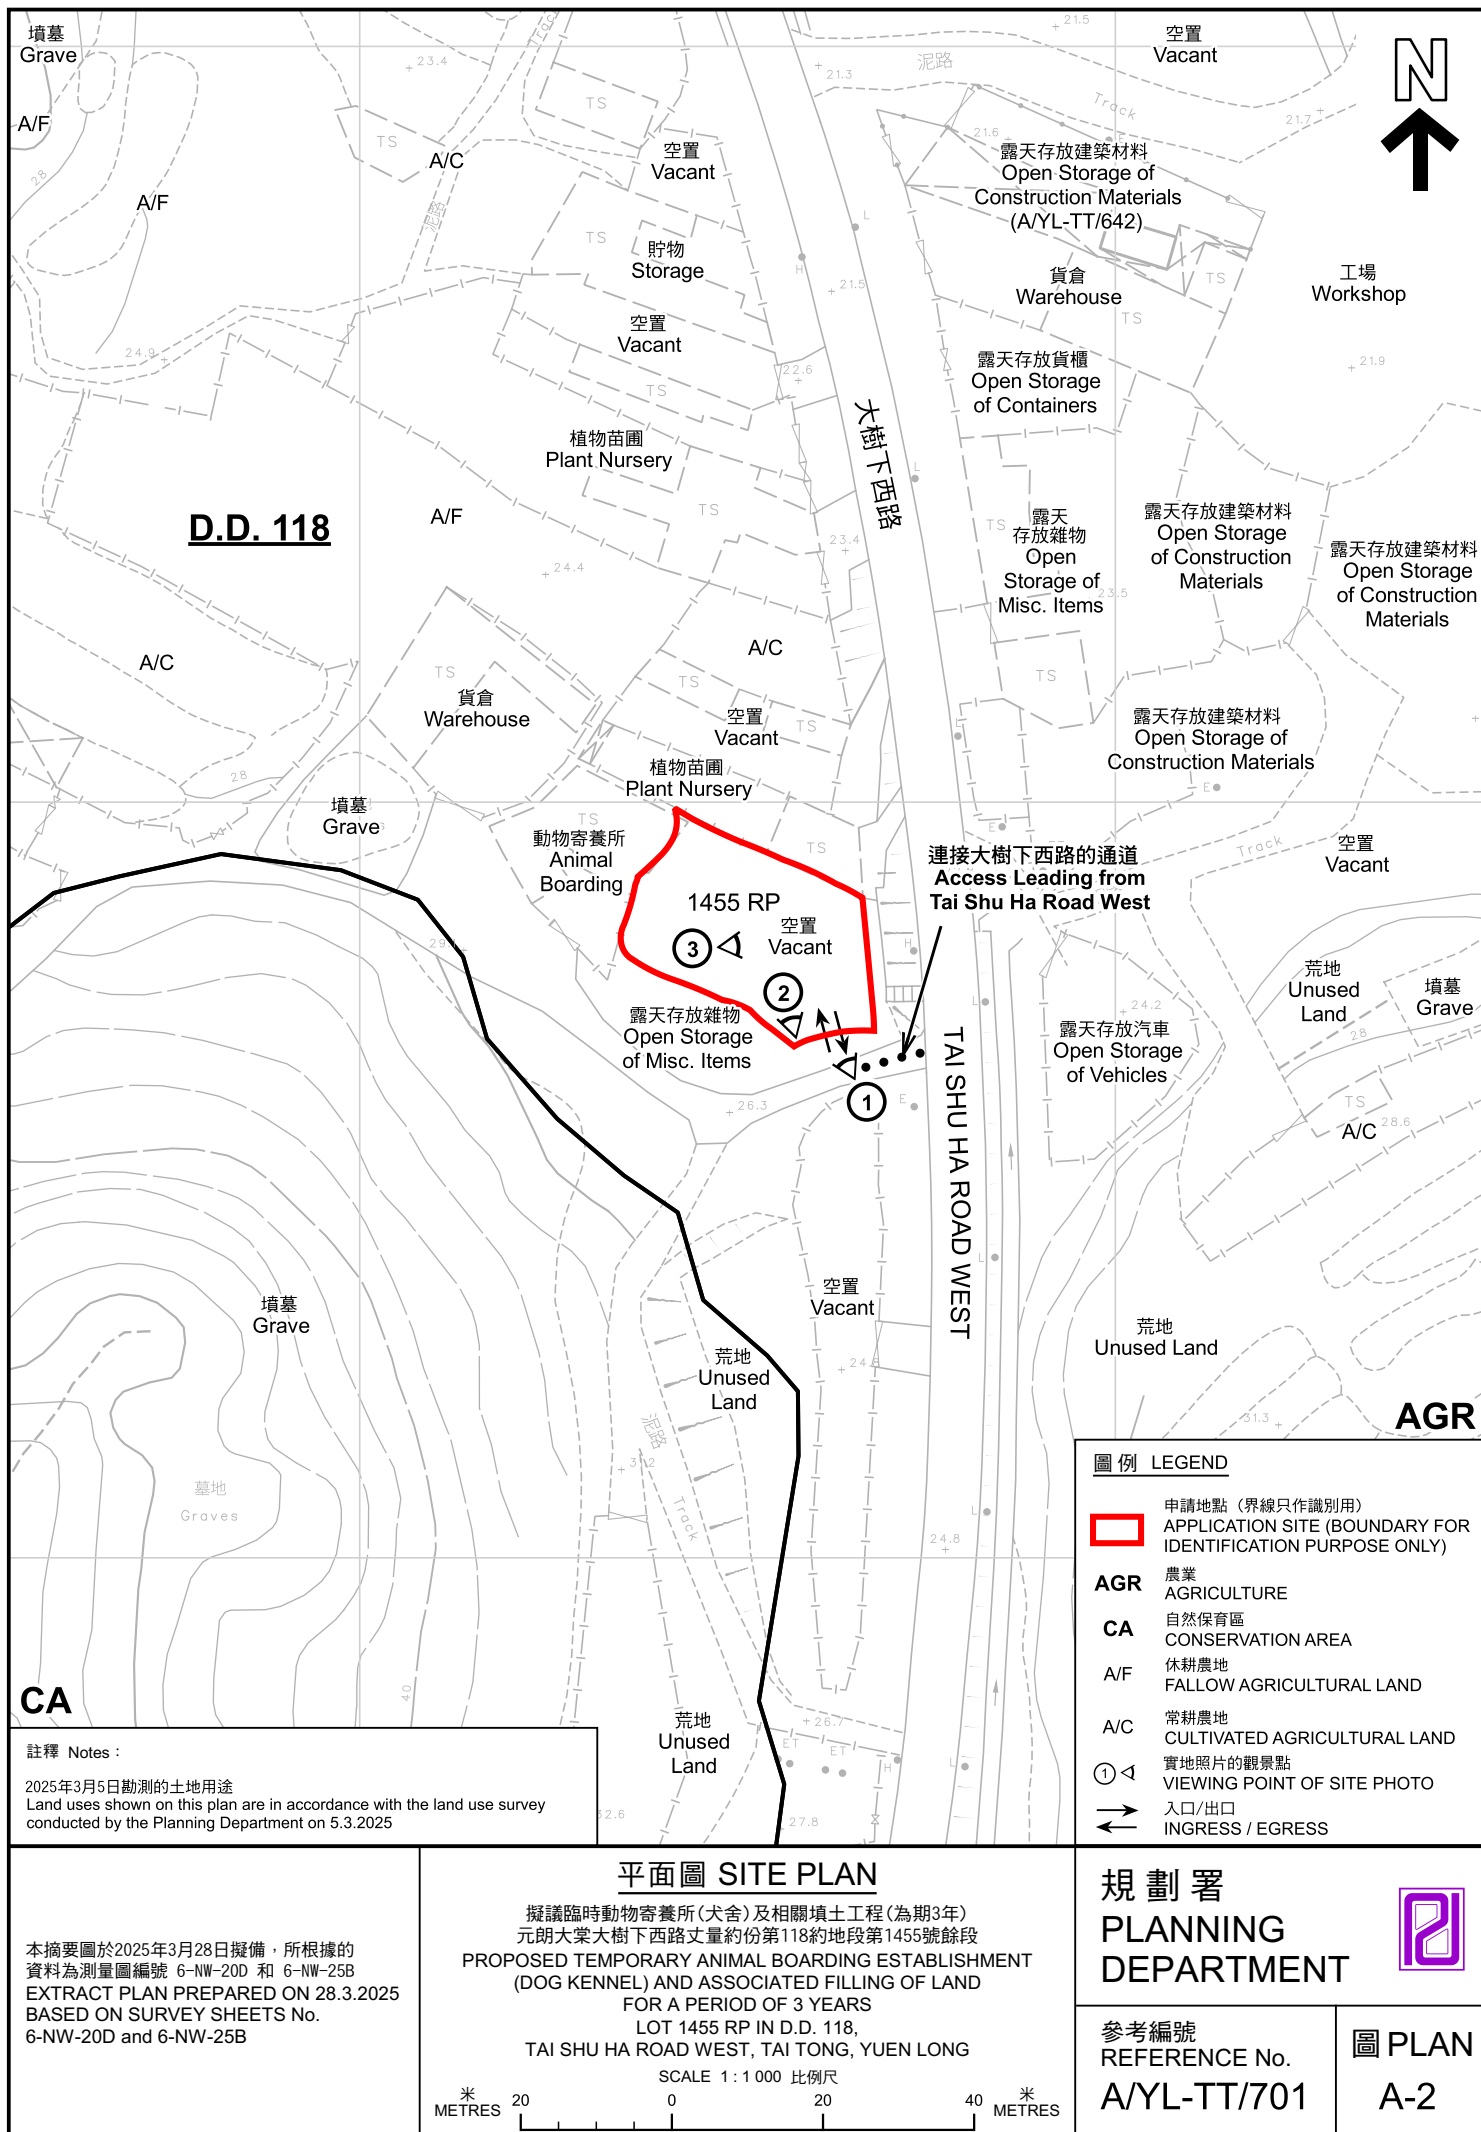

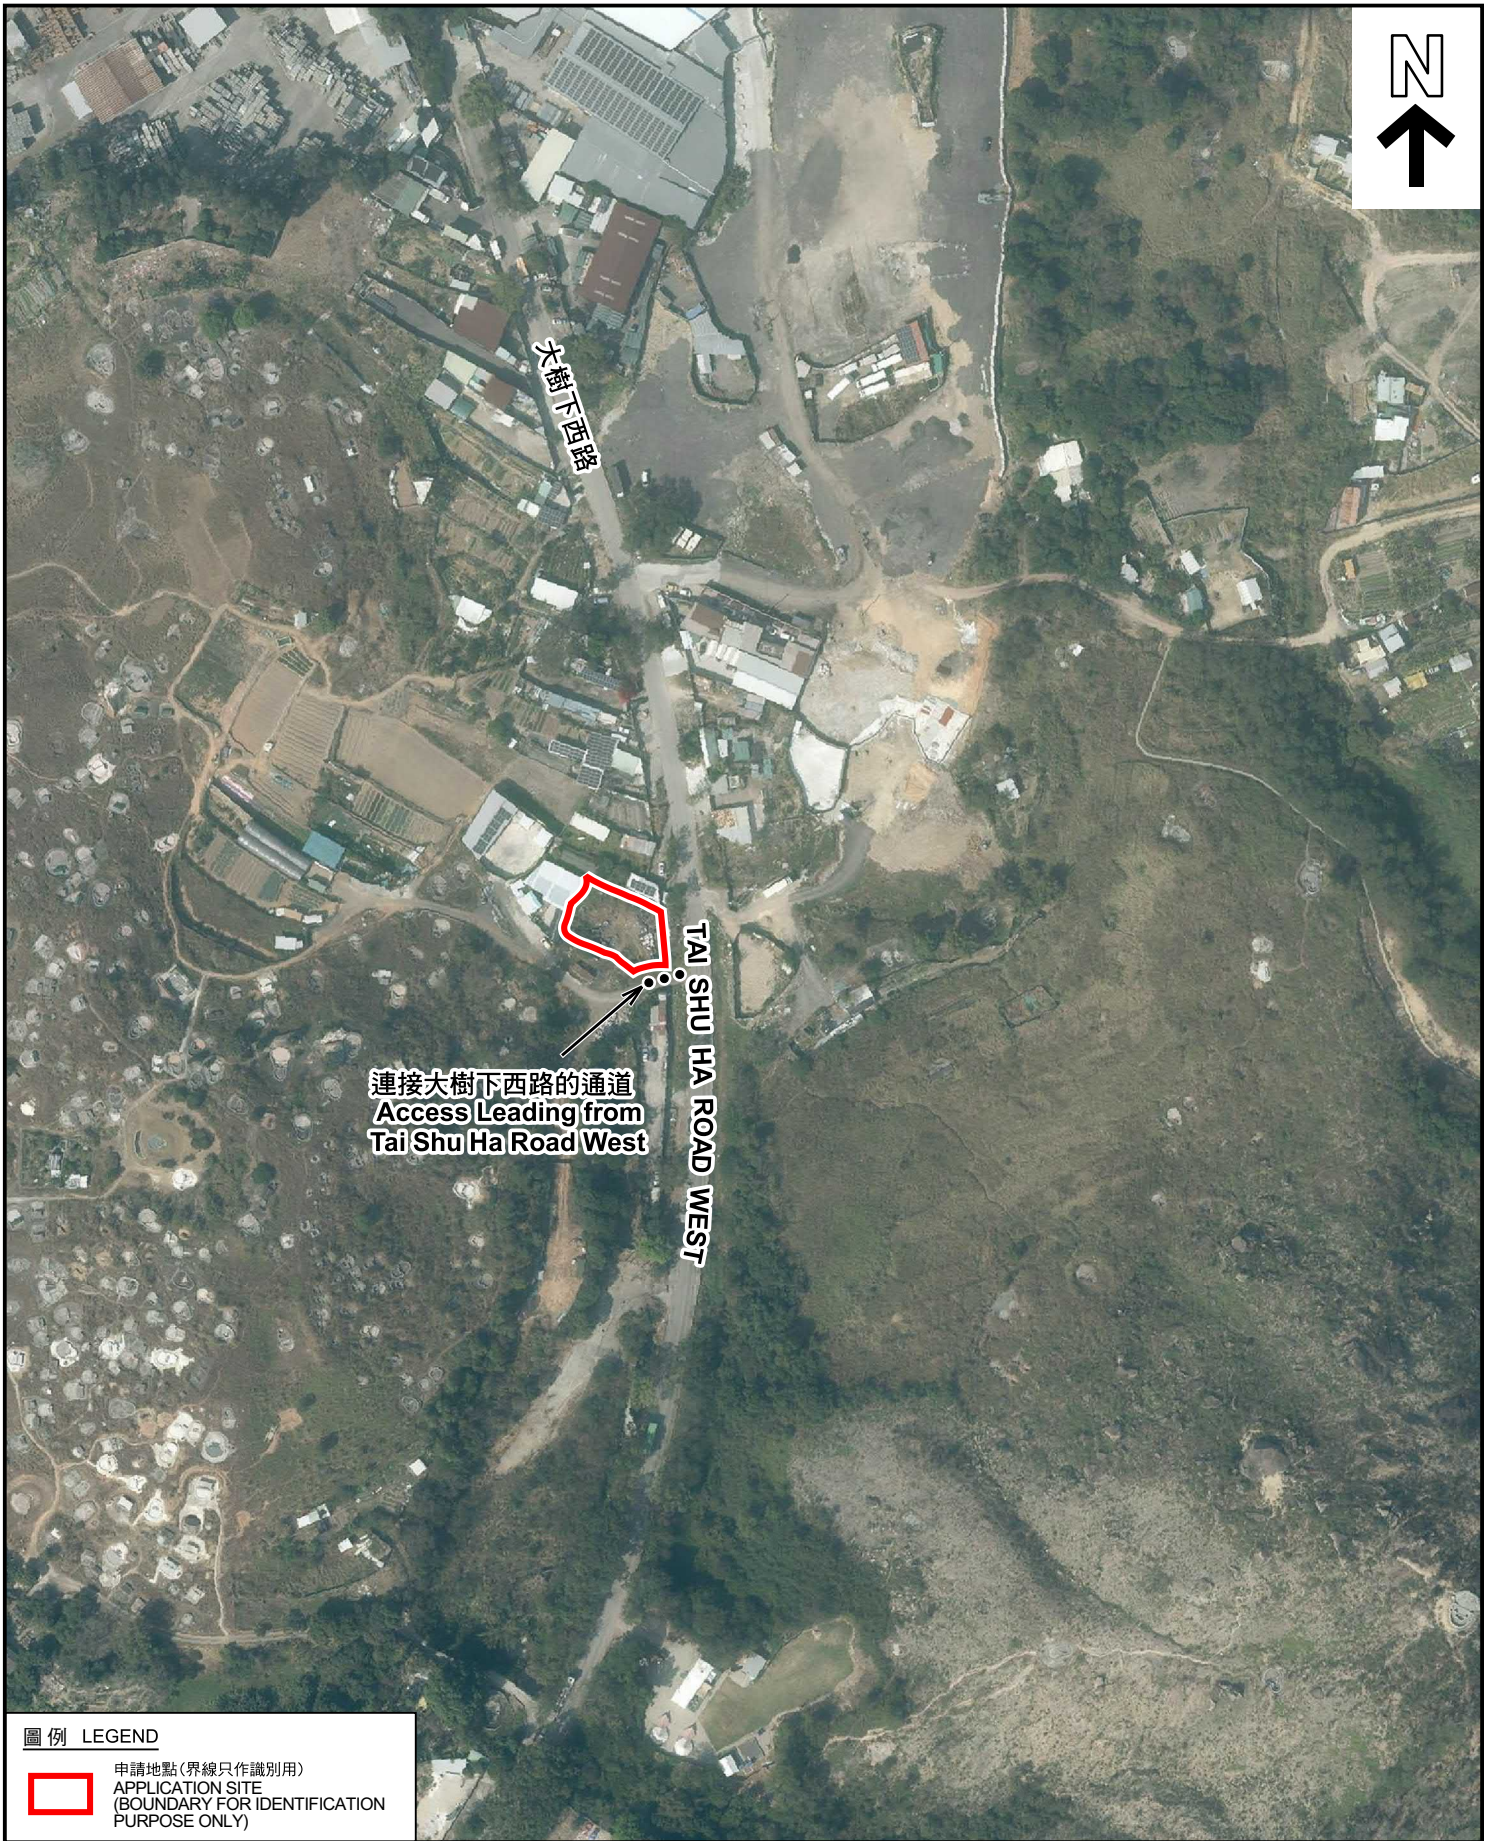

圖例 LEGEND



申請地點(界線只作識別用)
APPLICATION SITE
(BOUNDARY FOR IDENTIFICATION
PURPOSE ONLY)

本摘要圖於2025年3月17日擬備，所根據的資料為地政總署於2023年2月27日拍得的航攝照片編號 E190733C
EXTRACT PLAN PREPARED ON 17.3.2025
BASED ON AERIAL PHOTO No.
E190733C TAKEN ON 27.2.2023 BY
LANDS DEPARTMENT

航攝照片 AERIAL PHOTO

擬議臨時動物寄養所(犬舍)及相關填土工程(為期3年)
元朗大棠大樹下西路丈量約份第118約地段第1455號餘段
PROPOSED TEMPORARY ANIMAL BOARDING ESTABLISHMENT
(DOG KENNEL) AND ASSOCIATED FILLING OF LAND
FOR A PERIOD OF 3 YEARS
LOT 1455 RP IN D.D. 118,
TAI SHU HA ROAD WEST, TAI TONG, YUEN LONG

規劃署
PLANNING
DEPARTMENT



參考編號
REFERENCE No.
A/YL-TT/701

圖 PLAN
A-3



實地照片 SITE PHOTOS

擬議臨時動物寄養所(犬舍)及相關填土工程(為期3年)
元朗大棠大樹下西路丈量約份第118約地段第1455號餘段
PROPOSED TEMPORARY ANIMAL BOARDING ESTABLISHMENT
(DOG KENNEL) AND ASSOCIATED FILLING OF LAND
FOR A PERIOD OF 3 YEARS
LOT 1455 RP IN D.D. 118,
TAI SHU HA ROAD WEST, TAI TONG, YUEN LONG

規劃署
PLANNING
DEPARTMENT



參考編號
REFERENCE No.
A/YL-TT/701

圖 PLAN
A-4

本圖於2025年3月17日擬備，所根據的資料為攝於2025年3月5日的實地照片
PLAN PREPARED ON 17.3.2025
BASED ON SITE PHOTOS
TAKEN ON 5.3.2025