

A-1

N

**Structure 7**

Warehouse for storage of construction machinery & materials
GFA: Not exceeding 225m²
Height: Not exceeding 6m
No. of storey: 1

Structure 9

Warehouse for storage of construction machinery & materials
GFA: Not exceeding 225m²
Height: Not exceeding 6m
No. of storey: 1

Structure 6

Warehouse for storage of construction machinery & materials
GFA: Not exceeding 225m²
Height: Not exceeding 6m
No. of storey: 1

Structure 8

Warehouse for storage of construction machinery & materials
GFA: Not exceeding 225m²
Height: Not exceeding 6m
No. of storey: 1

Structure 10

Site office & toilet
GFA: Not exceeding 196m²
Height: Not exceeding 7.5m
No. of storey: 2

Structure 5

Warehouse for storage of construction machinery & materials
GFA: Not exceeding 225m²
Height: Not exceeding 6m
No. of storey: 1

Structure 4

Warehouse for storage of construction machinery & materials
GFA: Not exceeding 225m²
Height: Not exceeding 6m
No. of storey: 1

Structure 3

Warehouse for storage of construction machinery & materials
GFA: Not exceeding 225m²
Height: Not exceeding 6m
No. of storey: 1

Structure 2

Warehouse for storage of construction machinery & materials
GFA: Not exceeding 225m²
Height: Not exceeding 6m
No. of storey: 1

Existing 6m high solid boundary wall

Structure 1

Warehouse for storage of construction machinery & materials
GFA: Not exceeding 225m²
Height: Not exceeding 6m
No. of storey: 1

Two 5m x 2.5m parking spaces for private car

Open storage of construction machinery & construction materials

Open storage of construction machinery & construction materials

26m diameter manoeuvring circle

15m wide Ingress/Egress

One 11m x 3.5m loading/unloading space for medium goods vehicle

Project 項目名稱:

Proposed Temporary Warehouse and Open Storage for Storage of Construction Machinery and Construction Materials for a Period of 3 Years at Lots 2704 S.A & S.B (Part), 2707, 2708, 2709, 2710, 2711 in D.D. 120, Lots 1638, 1639 (Part), 1640 (Part), 1671, 1672, 1673 (Part), 1674 (Part), 1676 S.A & B (Part), 1668 (Part), 1669 (Part) in D.D.121 and Adjoining Government Land, Shan Ha Tsuen, Yuen Long, N.T.

Drawing Title 圖目:

Proposed Layout Plan

Remarks 備註:

Drawing No. 圖號:

Figure 3

Scale 比例:

4:1000

(摘錄自申請人於 12.8.2021 呈交的申請書)
(Extract from Applicant's
Submission of 12.8.2021)

參考編號

REFERENCE No.

AYL-TYST/1114


繪圖 DRAWING

A-2

N



Tree	Approximate Height	Spacing
○ Existing trees to be preserved	4m to 6m	3m to 4m

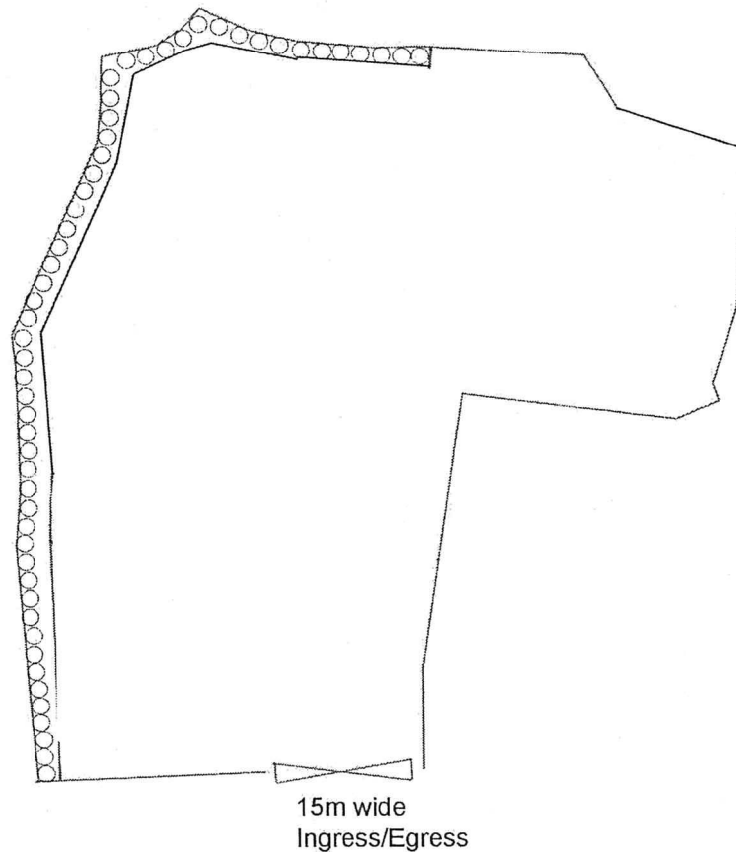

Project 項目名稱:

Proposed Temporary Warehouse and Open Storage for Storage of Construction Machinery and Construction Materials for a Period of 3 Years at Lots 2704 S.A & S.B (Part), 2707, 2708, 2709, 2710, 2711 in D.D. 120, Lots 1638, 1639 (Part), 1640 (Part), 1671, 1672, 1673 (Part), 1674 (Part), 1676 S.A & B (Part), 1668 (Part), 1669 (Part) in D.D.121 and Adjoining Government Land, Shan Ha Tsuen, Yuen Long, N.T.

Drawing Title 圖目:

Proposed Landscape & Tree Preservation Plan

Drawing No. 圖號:

Figure 4

Remarks 備註:

Scale 比例:

1:1000

(摘錄自申請人於 12.8.2021 呈交的申請書)
(Extract from Applicant's
Submission of 12.8.2021)


參考編號


REFERENCE No.

AYL-TYST/1114

繪圖 DRAWING

A-3

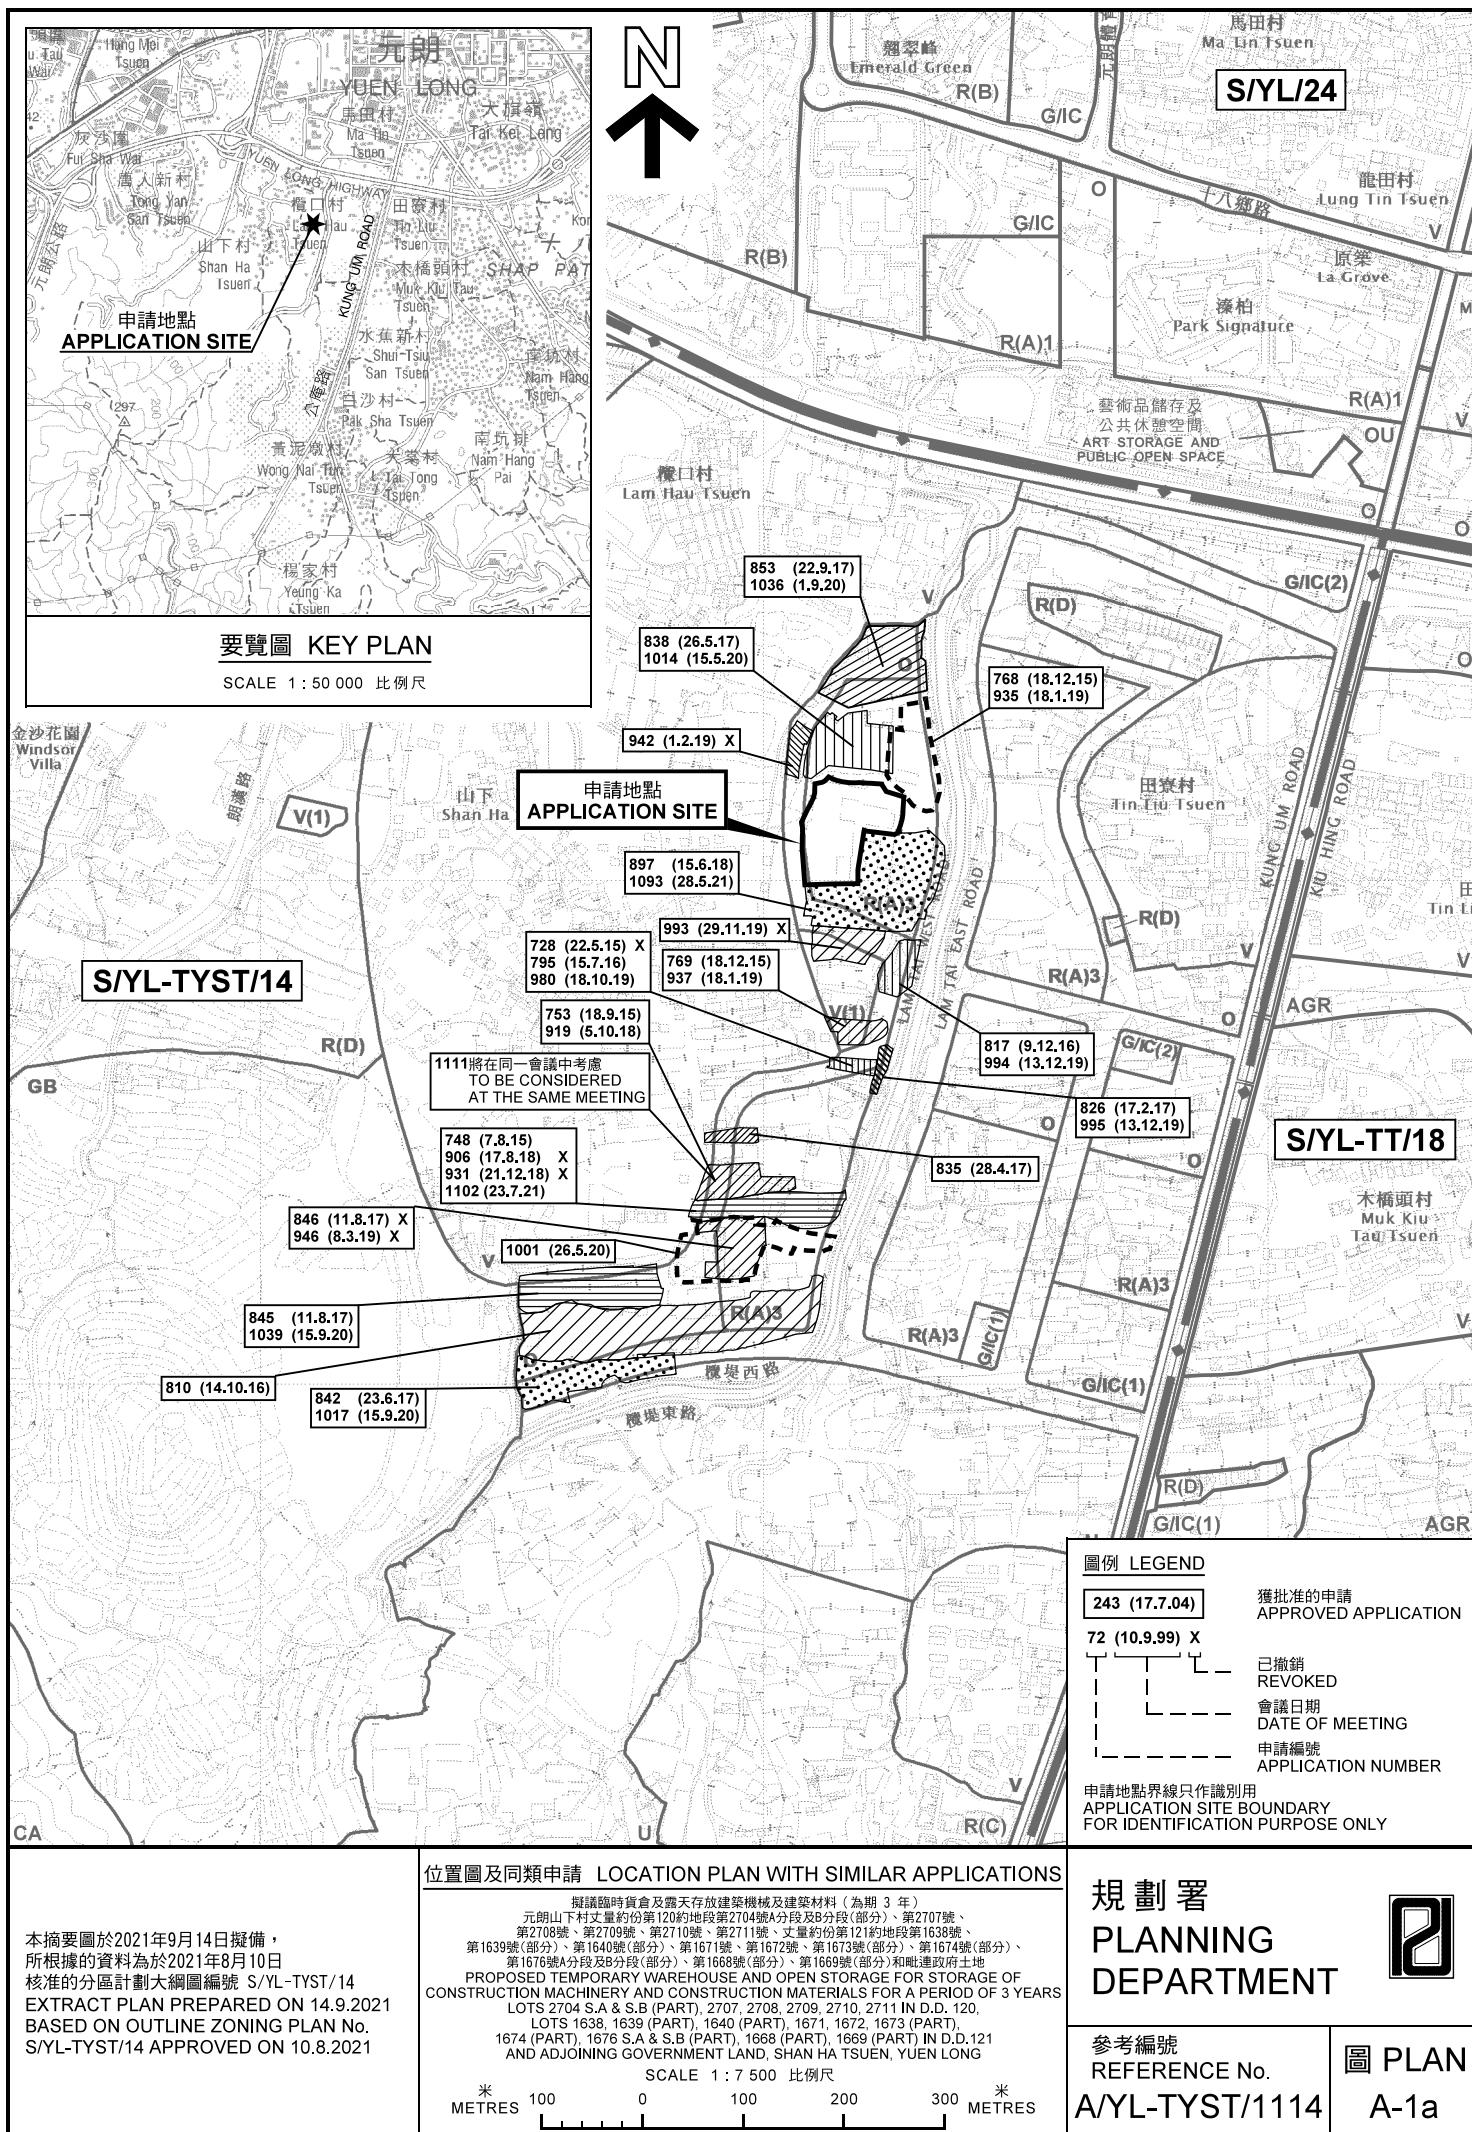

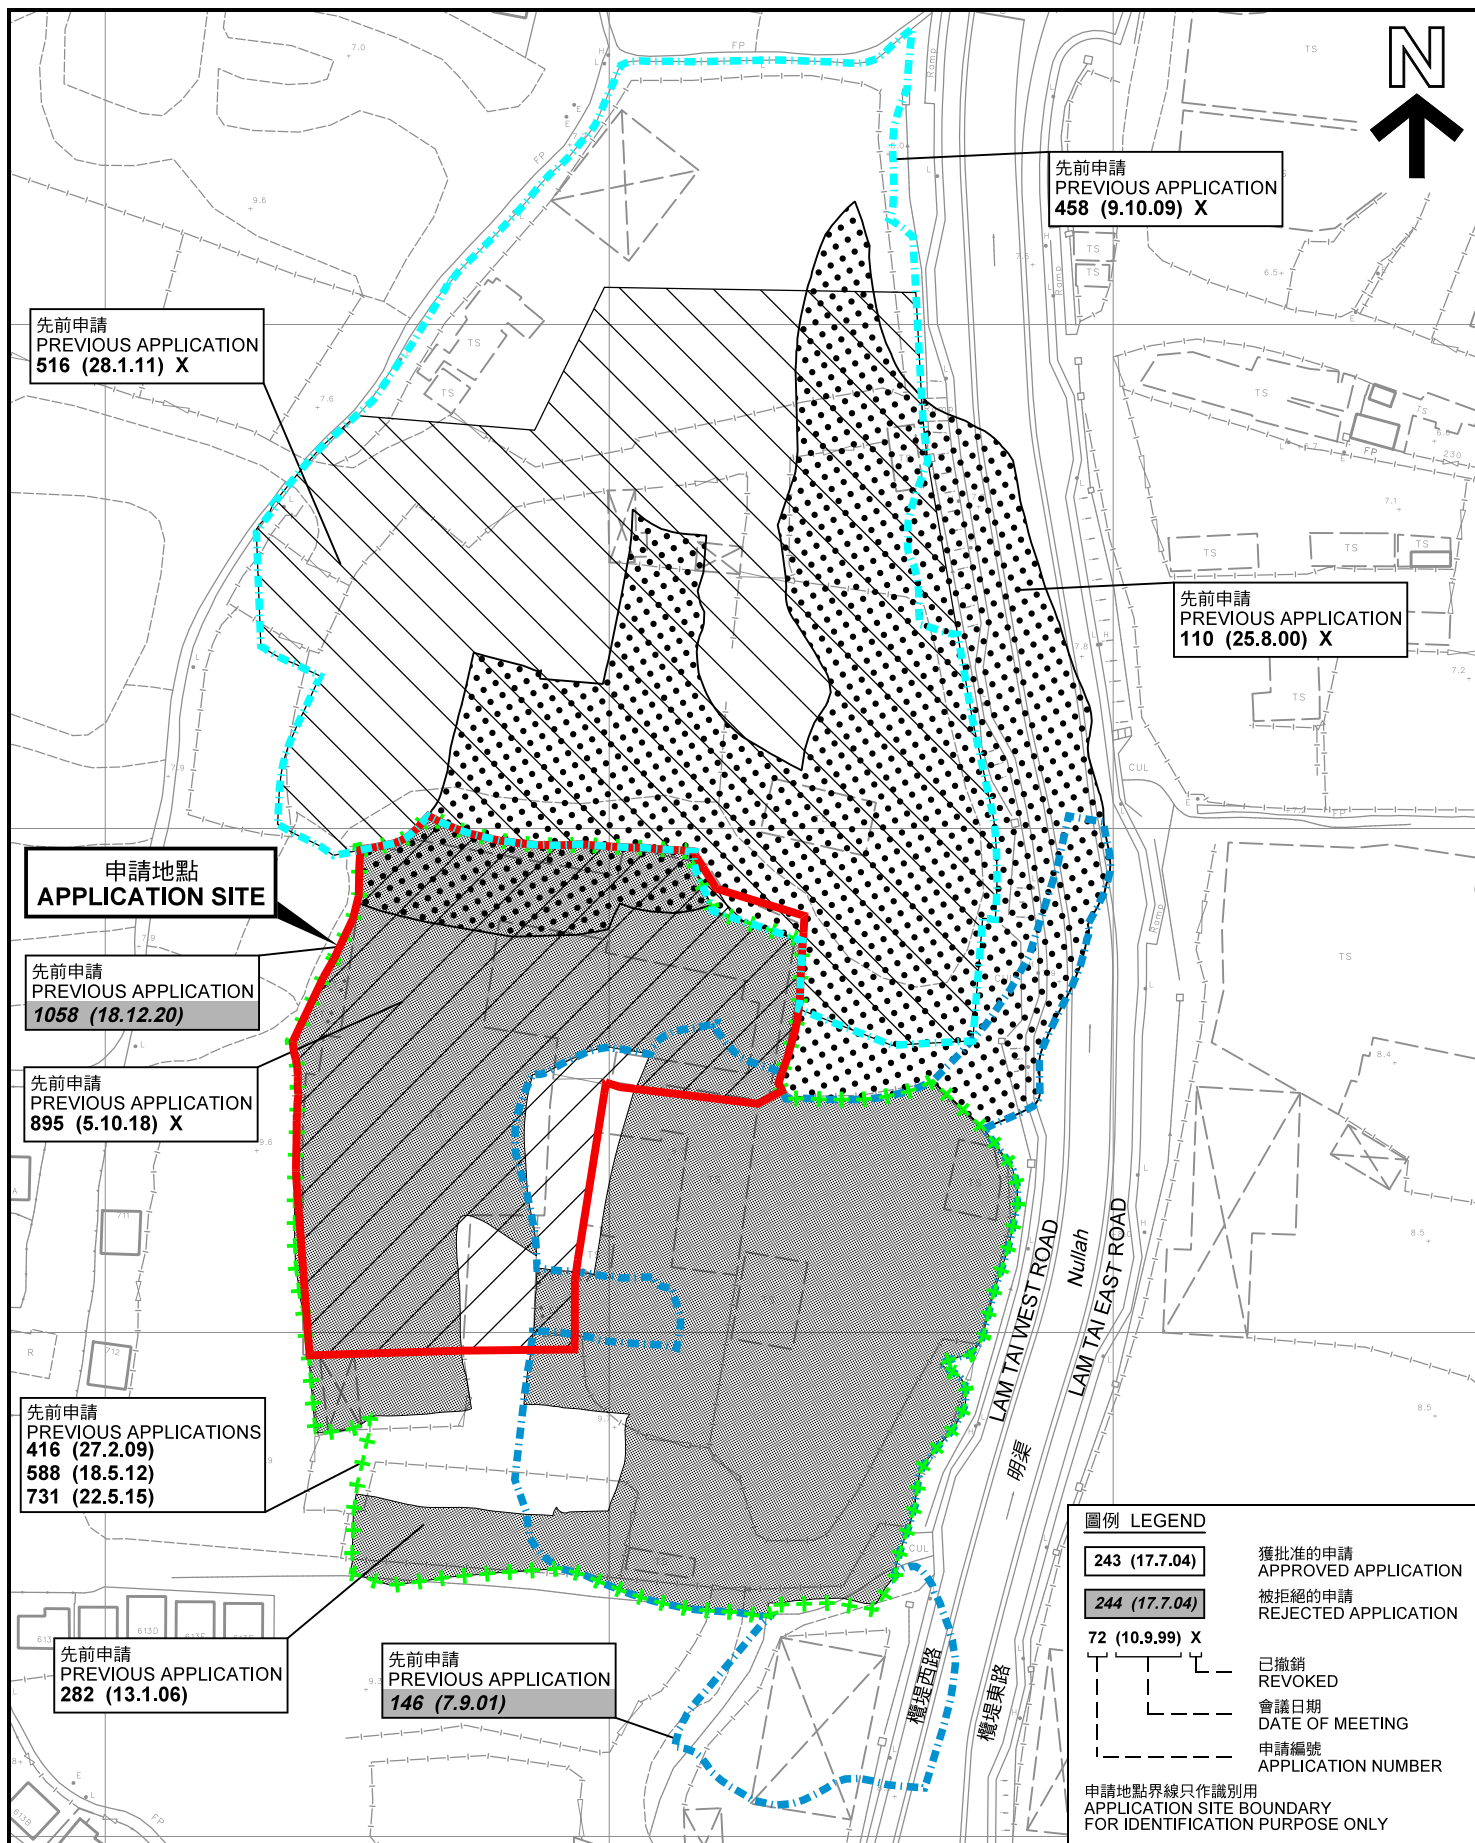

先前申請圖 PREVIOUS APPLICATIONS PLAN

擬議臨時貨倉及露天存放建築機械及建築材料 (為期 3 年)
元朗山下村丈量約份第120約地段第2704號A分段及B分段(部分)、第2707號、
第2708號、第2709號、第2710號、第2711號、丈量約份第121約地段第1638號、
第1639號(部分)、第1640號(部分)、第1671號、第1672號、第1673號(部分)、第1674號(部分)、
第1676號A分段及B分段(部分)、第1668號(部分)、第1669號(部分)和毗連政府土地
PROPOSED TEMPORARY WAREHOUSE AND OPEN STORAGE FOR STORAGE OF
CONSTRUCTION MACHINERY AND CONSTRUCTION MATERIALS FOR A PERIOD OF 3 YEARS
LOTS 2704 S.A. & S.B. (PART), 2707, 2708, 2709, 2710, 2711 IN D.D. 120,
LOTS 1638, 1639 (PART), 1640 (PART), 1671, 1672, 1673 (PART),
1674 (PART), 1676 S.A. & S.B. (PART), 1668 (PART), 1669 (PART) IN D.D. 121
AND ADJOINING GOVERNMENT LAND, SHAN HA TSUEN, YUEN LONG

SCALE 1 : 1 500 比例尺

米 20 0 20 40 60 米
METRES

本摘要圖於2021年9月8日擬備，所根據的資料為測量圖編號 6-NW-14C、14D 及 19A
EXTRACT PLAN PREPARED ON 8.9.2021
BASED ON SURVEY SHEETS No.
6-NW-14C, 14D & 19A


規劃署
PLANNING
DEPARTMENT



參考編號
REFERENCE No.

A/YL-TYST/1114

圖 PLAN
A-1b

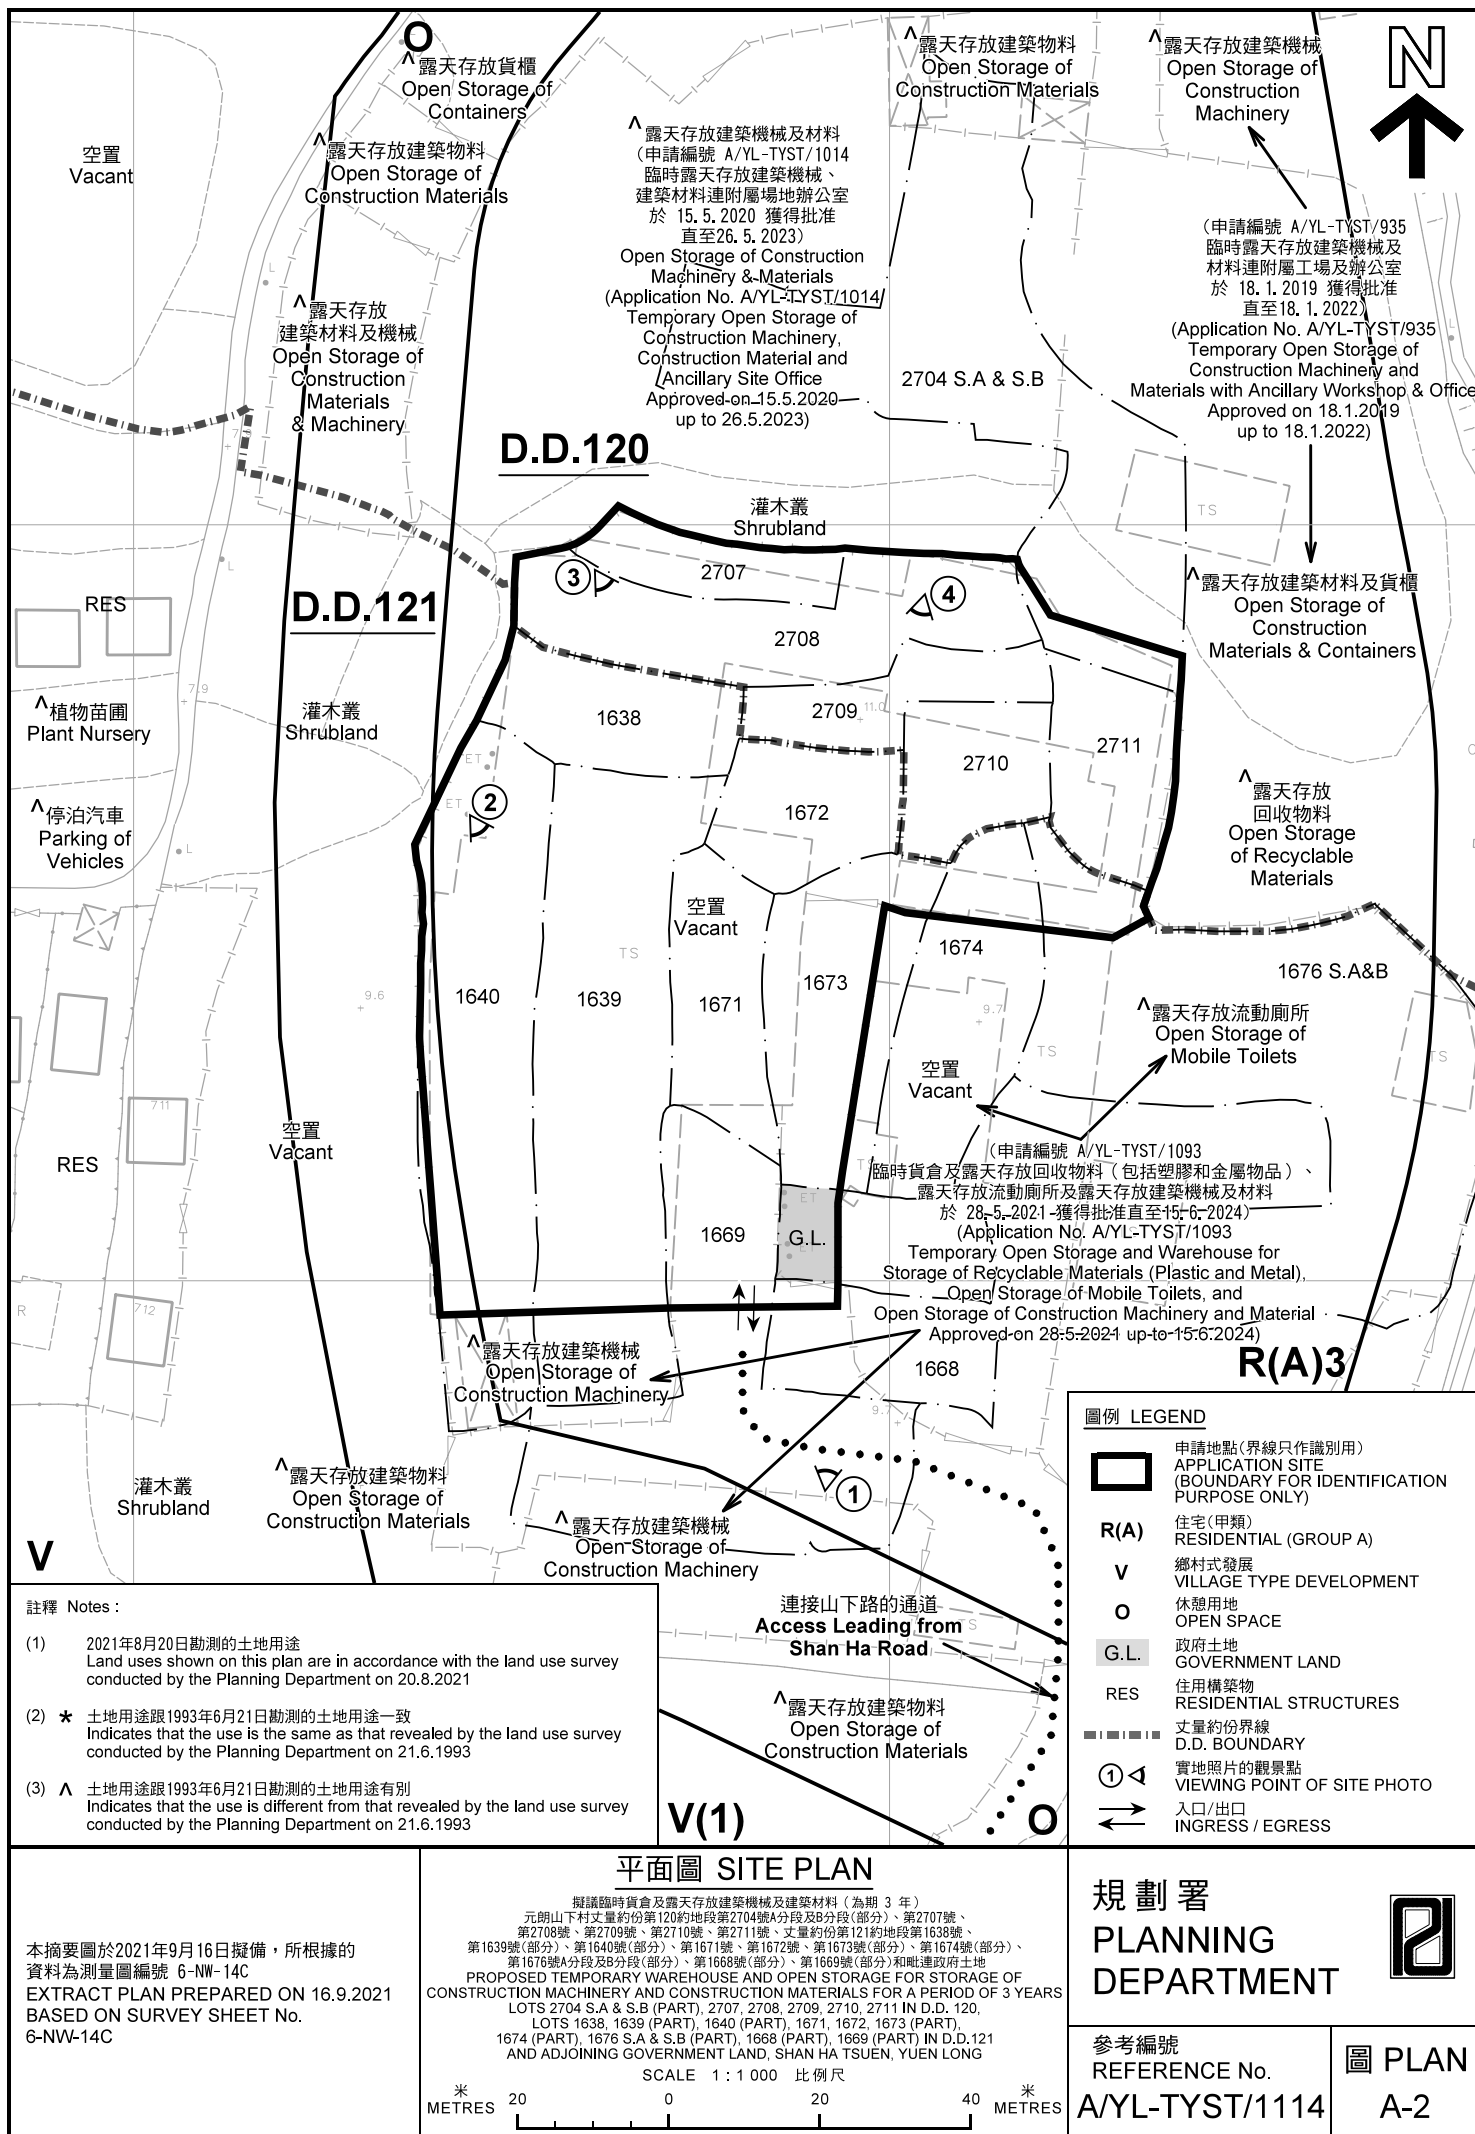



圖例 LEGEND



申請地點(界線只作識別用)
APPLICATION SITE
(BOUNDARY FOR IDENTIFICATION
PURPOSE ONLY)

本摘要圖於2021年9月6日擬備，所根據的資料為地政總署於2021年1月19日拍得的航攝照片編號 E131664C
EXTRACT PLAN PREPARED ON 6.9.2021
BASED ON AERIAL PHOTO No.
E131664C TAKEN ON 19.1.2021
BY LANDS DEPARTMENT

航攝照片 AERIAL PHOTO


擬議臨時貨倉及露天存放建築機械及建築材料 (為期 3 年)
元朗山下村丈量約份第120約地段第2704號A分段及B分段(部分)、第2707號、
第2708號、第2709號、第2710號、第2711號、丈量約份第121約地段第1638號、
第1639號(部分)、第1640號(部分)、第1671號、第1672號、第1673號(部分)、第1674號(部分)、
第1676號A分段及B分段(部分)、第1668號(部分)、第1669號(部分)和毗連政府土地
PROPOSED TEMPORARY WAREHOUSE AND OPEN STORAGE FOR STORAGE OF
CONSTRUCTION MACHINERY AND CONSTRUCTION MATERIALS FOR A PERIOD OF 3 YEARS
LOTS 2704 S.A & S.B (PART), 2707, 2708, 2709, 2710, 2711 IN D.D. 120,
LOTS 1638, 1639 (PART), 1640 (PART), 1671, 1672, 1673 (PART),
1674 (PART), 1676 S.A & S.B (PART), 1668 (PART), 1669 (PART) IN D.D.121
AND ADJOINING GOVERNMENT LAND, SHAN HA TSUEN, YUEN LONG

規劃署
PLANNING
DEPARTMENT



參考編號
REFERENCE No.
A/YL-TYST/1114

圖 PLAN
A-3

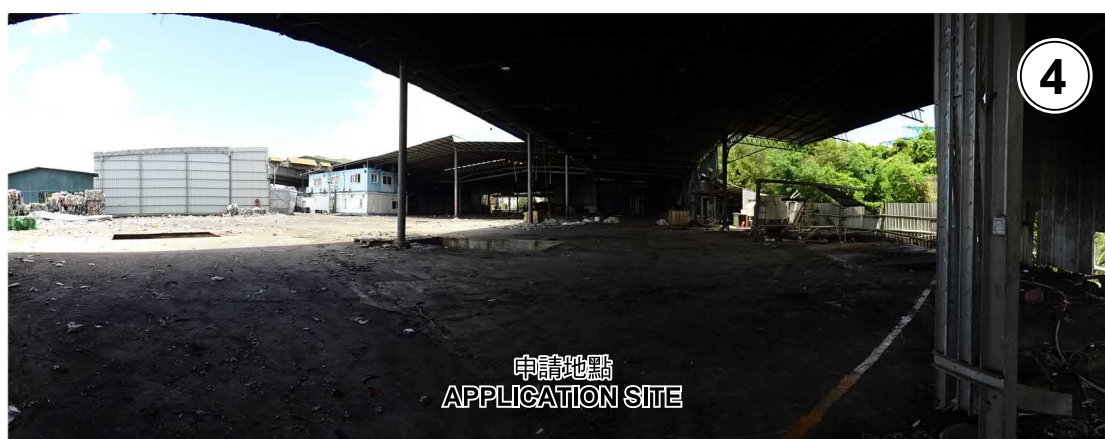

本圖於2021年9月16日擬備，所根據的資料為攝於2021年8月20日的實地照片
PLAN PREPARED ON 16.9.2021
BASED ON SITE PHOTOS
TAKEN ON 20.8.2021

實地照片 SITE PHOTOS

擬議臨時貨倉及露天存放建築機械及建築材料（為期 3 年）
元朗山下村丈量約份第120約地段第2704號A分段及B分段（部分）、第2707號、
第2708號、第2709號、第2710號、第2711號、丈量約份第121約地段第1638號、
第1639號（部分）、第1640號（部分）、第1671號、第1672號、第1673號（部分）、第1674號（部分）、
第1676號A分段及B分段（部分）、第1668號（部分）、第1669號（部分）和毗連政府土地
PROPOSED TEMPORARY WAREHOUSE AND OPEN STORAGE FOR STORAGE OF
CONSTRUCTION MACHINERY AND CONSTRUCTION MATERIALS FOR A PERIOD OF 3 YEARS
LOTS 2704 S.A & S.B (PART), 2707, 2708, 2709, 2710, 2711 IN D.D. 120,
LOTS 1638, 1639 (PART), 1640 (PART), 1671, 1672, 1673 (PART),
1674 (PART), 1676 S.A & S.B (PART), 1668 (PART), 1669 (PART) IN D.D.121
AND ADJOINING GOVERNMENT LAND, SHAN HA TSUEN, YUEN LONG

規劃署
PLANNING
DEPARTMENT



參考編號
REFERENCE No.
A/YL-TYST/1114

圖 PLAN
A-4