


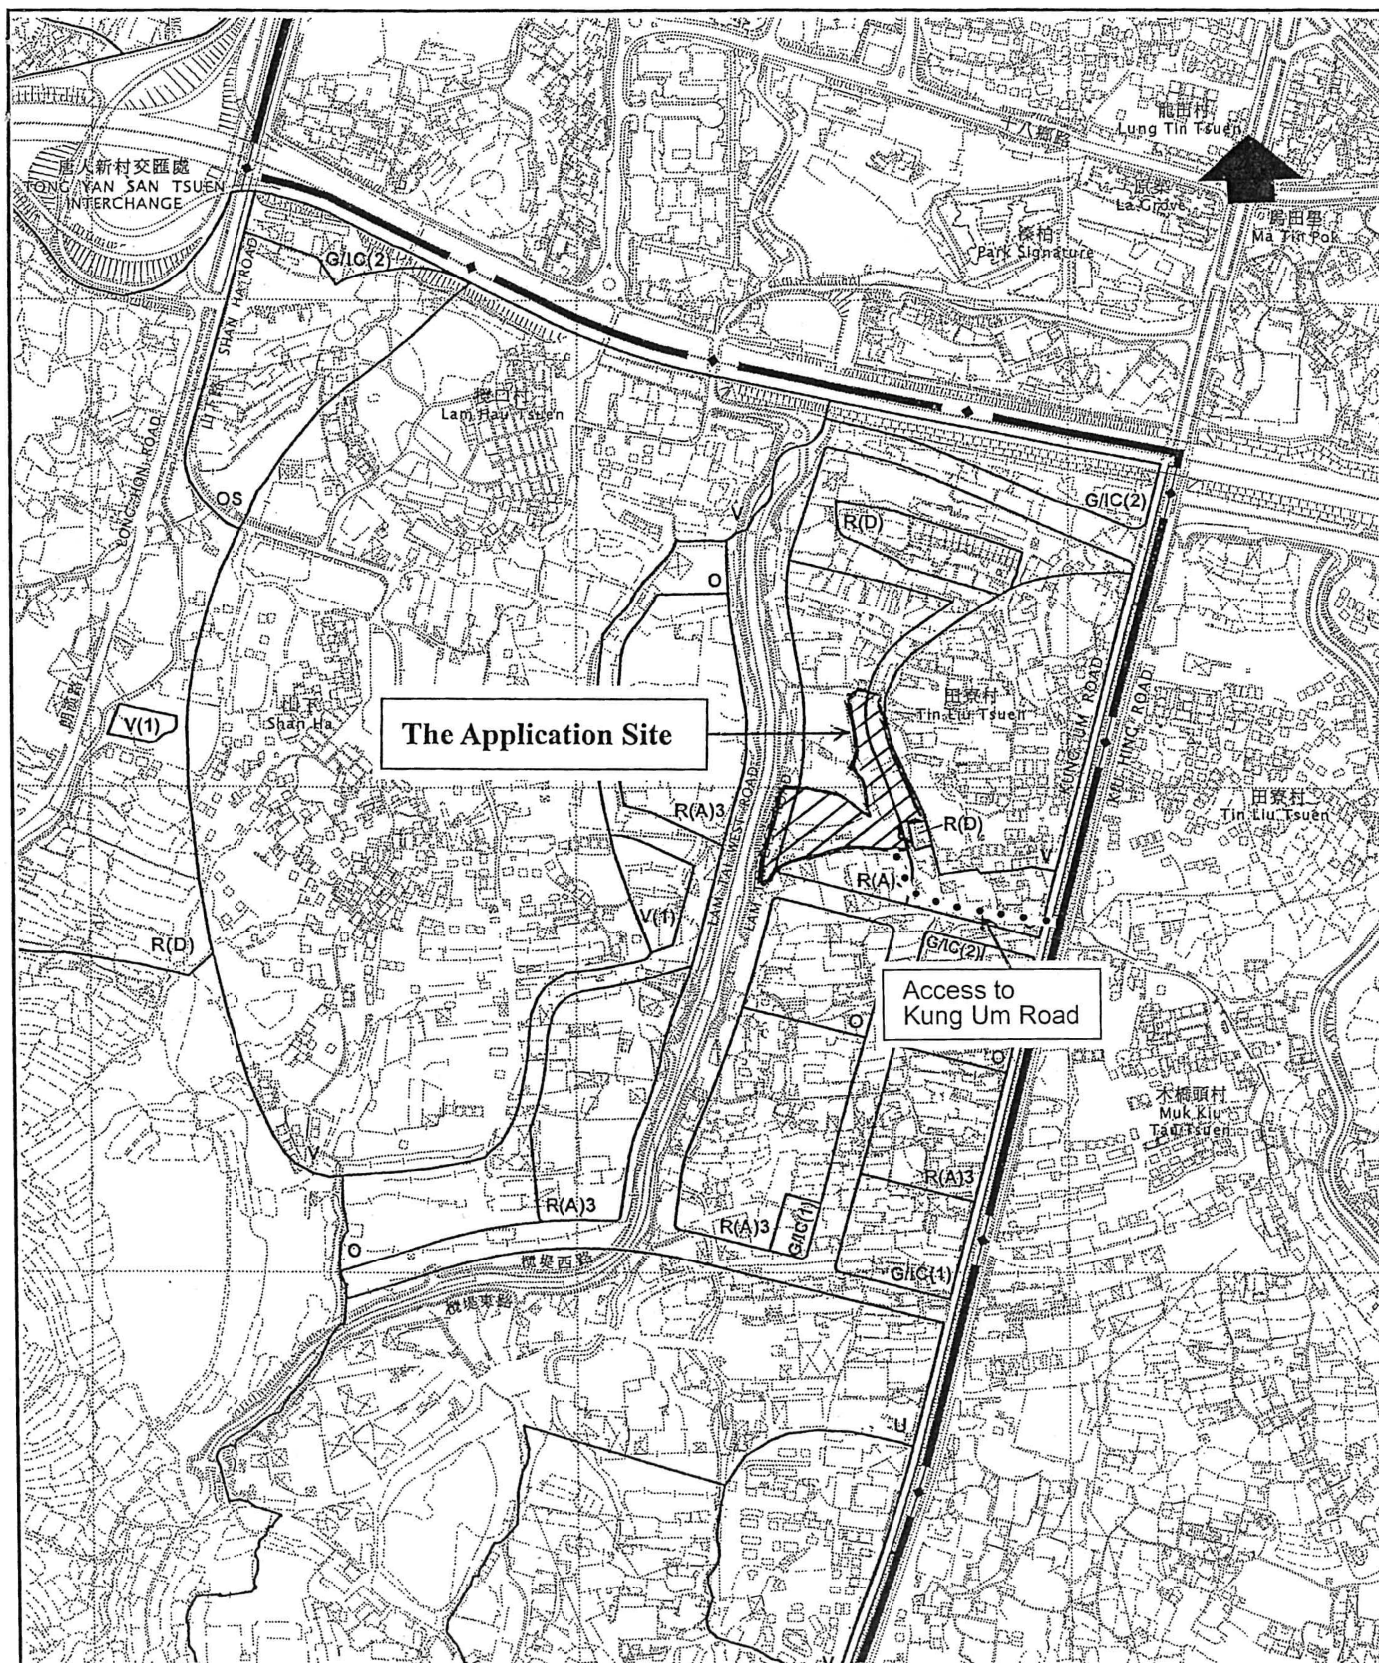

Location Plan

S16 Application for Temporary Open Storage of Building and Recycling Materials, Construction Machinery, Used Electrical/Electronic Appliances with Ancillary Packaging Activities Various Lots in DD120 & DD121 Tong Yan San Tsuen, Yuen Long

0 200 400 METRES

Plan 1

PlanArch Consultants Ltd.


Revision: Date: 10.9.2021

Plan Extracted from Tong Yan San Tsuen Outline Zoning Plan No. S/YL-TYST/14 approved on 10.8.2021

(摘錄自申請人於 21. 10. 2021 呈交的申請書)
(Extract from Applicant's Submission of 21.10.2021)

參考編號
REFERENCE No.
A/YL-TYST/1124

繪圖 DRAWING
A-1

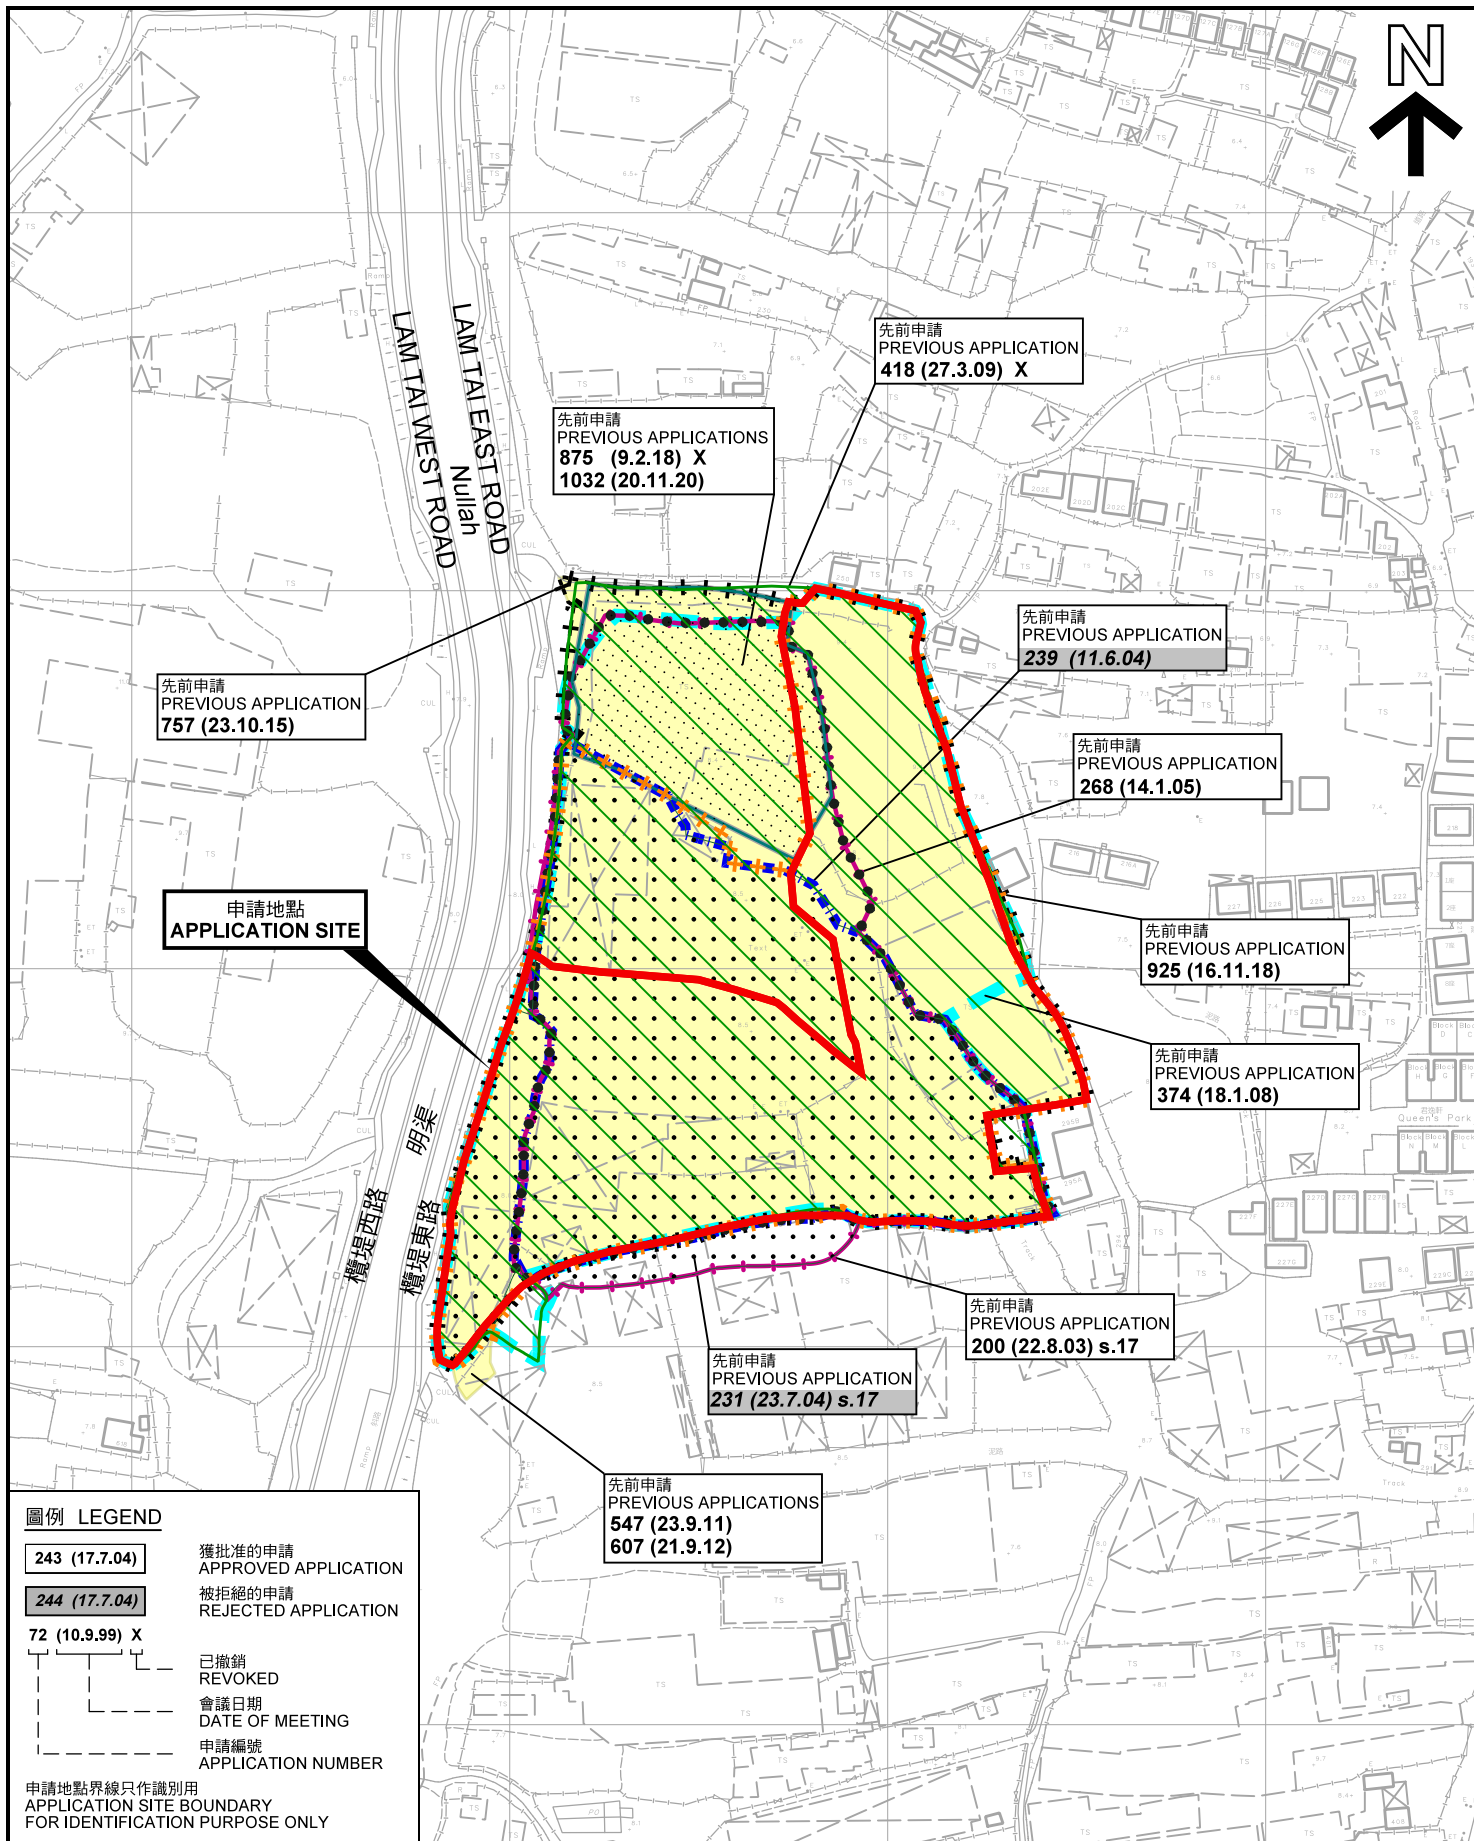

先前申請圖 PREVIOUS APPLICATIONS PLAN

臨時露天存放建築材料及回收物料、建築機械和
舊電器/電子產品連附屬包裝工序（為期3年）
元朗唐人新村丈量約份第120約及第121約多個地段

TEMPORARY OPEN STORAGE OF BUILDING AND RECYCLING MATERIALS,
CONSTRUCTION MACHINERY AND USED ELECTRICAL/ELECTRONIC APPLIANCES
WITH ANCILLARY PACKAGING ACTIVITIES FOR A PERIOD OF 3 YEARS
VARIOUS LOTS IN D.D.120 AND D.D.121,
TONG YAN SAN TSUEN, YUEN LONG

SCALE 1 : 2 000 比例尺

米 40 0 40 80 米
METRES


規劃署
PLANNING
DEPARTMENT



參考編號
REFERENCE No.
A/YL-TYST/1124

圖 PLAN
A-1b

本摘要圖於2021年12月1日擬備，所根據的
資料為測量圖編號 6-NW-14C、6-NW-14D、
6-NW-19A 及 6-NW-19B
EXTRACT PLAN PREPARED ON 1.12.2021
BASED ON SURVEY SHEETS No.6-NW-14C,
6-NW-14D, 6-NW-19A & 6-NW-19B

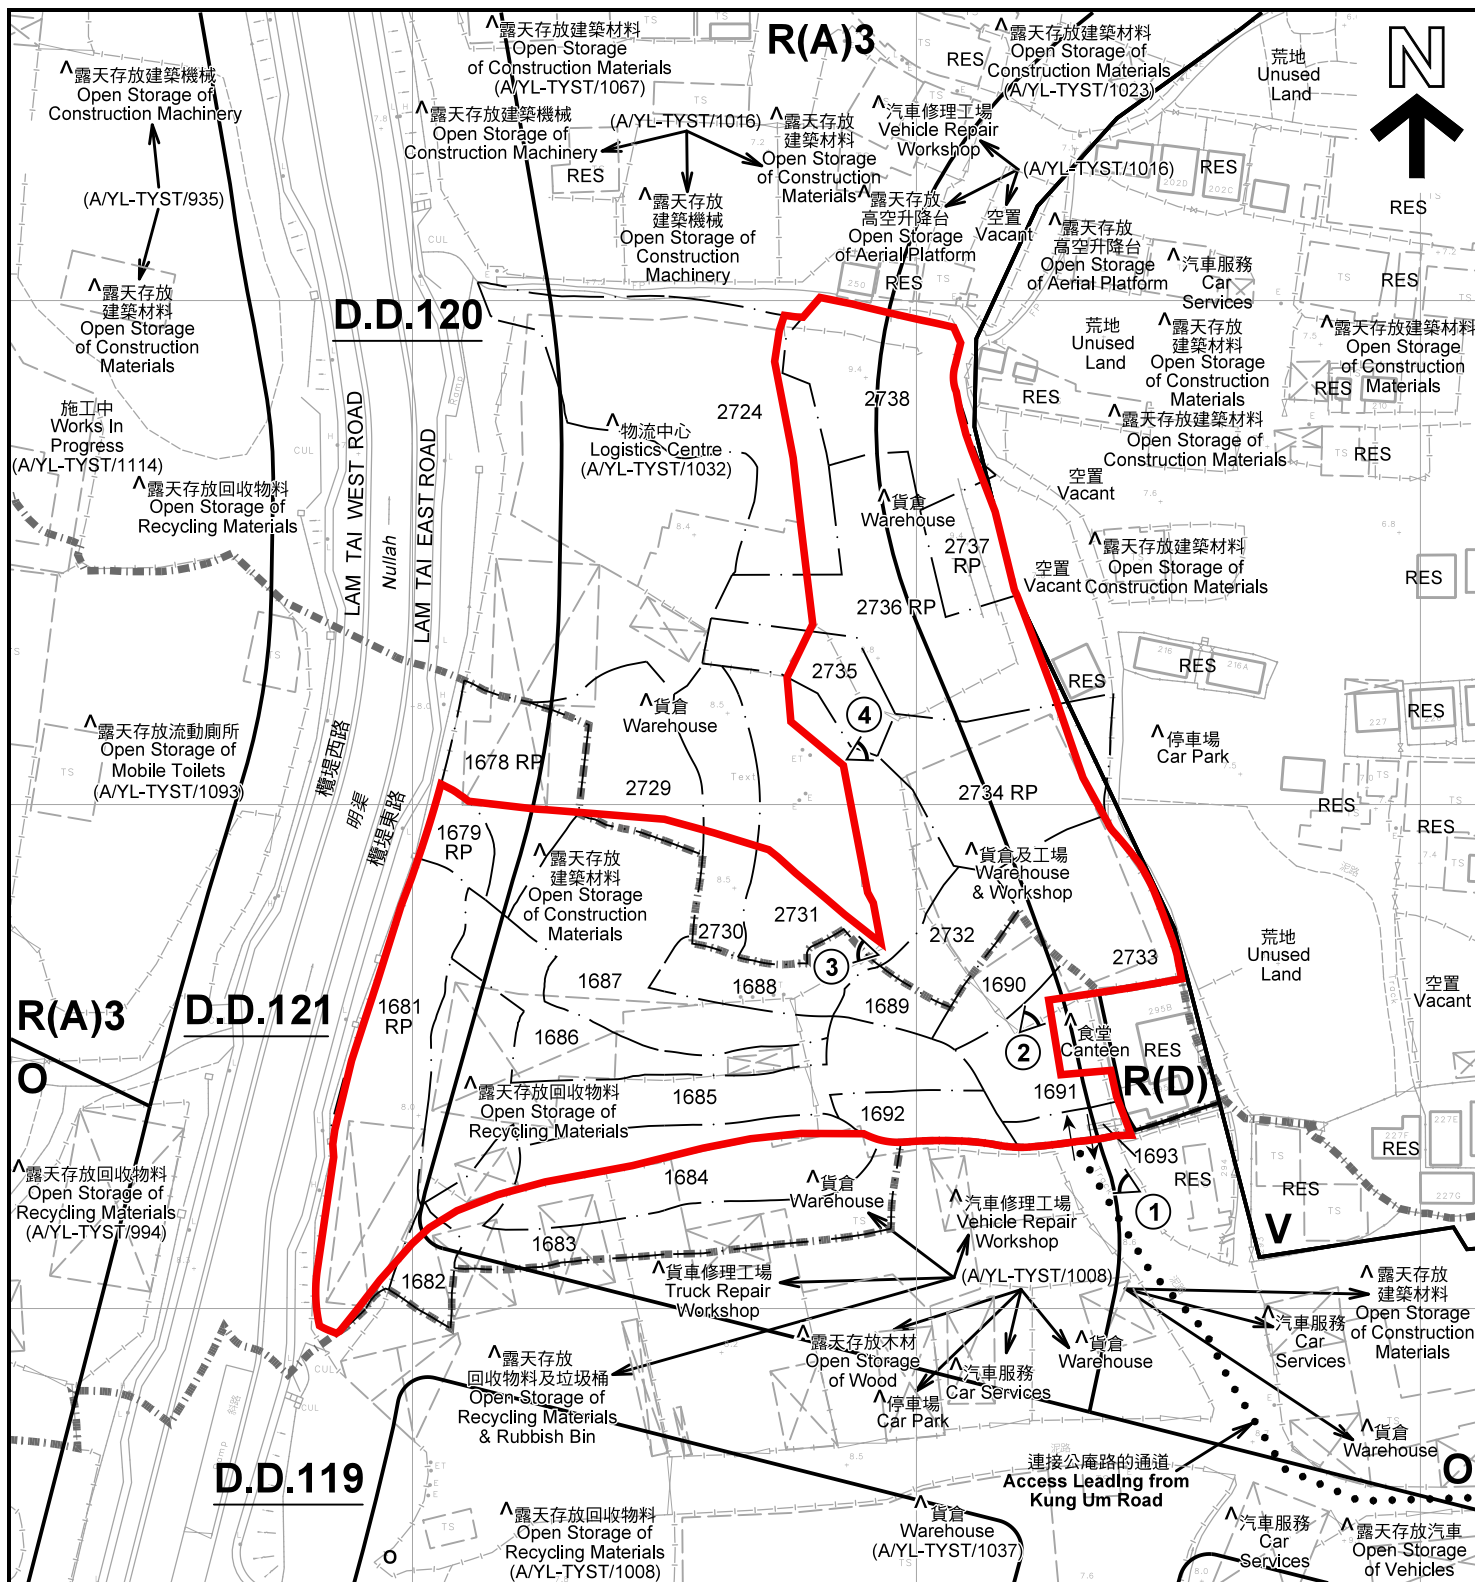

註釋 Notes:

- (1) 2021年10月29日勘測的土地用途
Land uses shown on this plan are in accordance with the land use survey conducted by the Planning Department on 29.10.2021
- (2) * 土地用途跟1993年6月21日勘測的土地用途一致
Indicates that the use is the same as that revealed by the land use survey conducted by the Planning Department on 21.6.1993
- (3) ^ 土地用途跟1993年6月21日勘測的土地用途有別
Indicates that the use is different from that revealed by the land use survey conducted by the Planning Department on 21.6.1993

圖例 LEGEND

- | | | | |
|-------------|--|------------|---|
| | 申請地點(界線只作識別用)
APPLICATION SITE
(BOUNDARY FOR IDENTIFICATION
PURPOSE ONLY) | | 休憩用地
OPEN SPACE |
| R(A) | 住宅(甲類)
RESIDENTIAL (GROUP A) | RES | 住用構築物
RESIDENTIAL STRUCTURES |
| R(D) | 住宅(丁類)
RESIDENTIAL (GROUP D) | | 實地照片的觀景點
VIEWING POINT OF SITE PHOTO |
| V | 鄉村式發展
VILLAGE TYPE DEVELOPMENT | | 丈量約份界線
D.D. BOUNDARY |
| | | | 入口/出口
INGRESS / EGRESS |

平面圖 SITE PLAN

本摘要圖於2021年12月2日擬備，所根據的資料為測量圖編號 6-NW-14C、14D、19A 及 19B
EXTRACT PLAN PREPARED ON 2.12.2021
BASED ON SURVEY SHEETS No. 6-NW-14C, 14D, 19A & 19B

臨時露天存放建築材料及回收物料、建築機械和舊電器/電子產品連附屬包裝工序(為期3年)
元朗唐人新村丈量約份第120約及第121約多個地段
TEMPORARY OPEN STORAGE OF BUILDING AND RECYCLING MATERIALS, CONSTRUCTION MACHINERY AND USED ELECTRICAL/ELECTRONIC APPLIANCES WITH ANCILLARY PACKAGING ACTIVITIES FOR A PERIOD OF 3 YEARS
VARIOUS LOTS IN D.D.120 AND D.D.121, TONG YAN SAN TSUEN, YUEN LONG

SCALE 1 : 1 500 比例尺
米 20 0 20 40 60 米
METRES

規劃署
PLANNING
DEPARTMENT



參考編號
REFERENCE No.
A/YL-TYST/1124

圖 PLAN
A-2



圖例 LEGEND



申請地點(界線只作識別用)
APPLICATION SITE
(BOUNDARY FOR IDENTIFICATION
PURPOSE ONLY)

本摘要圖於2021年12月1日擬備，所根據的資料為地政總署於2021年1月19日拍得的航攝照片編號 E131663C
EXTRACT PLAN PREPARED ON 1.12.2021
BASED ON AERIAL PHOTO No.
E131663C TAKEN ON 19.1.2021
BY LANDS DEPARTMENT

航攝照片 AERIAL PHOTO

臨時露天存放建築材料及回收物料、建築機械和舊電器/電子產品連附屬包裝工序(為期3年)
元朗唐人新村丈量約份第120約及第121約多個地段
TEMPORARY OPEN STORAGE OF BUILDING AND RECYCLING MATERIALS, CONSTRUCTION MACHINERY AND USED ELECTRICAL/ELECTRONIC APPLIANCES WITH ANCILLARY PACKAGING ACTIVITIES FOR A PERIOD OF 3 YEARS
VARIOUS LOTS IN D.D.120 AND D.D.121, TONG YAN SAN TSUEN, YUEN LONG

規劃署
PLANNING
DEPARTMENT



參考編號
REFERENCE No.
A/YL-TYST/1124

圖 PLAN
A-3



本圖於2021年12月2日擬備，所根據的資料為攝於2021年10月29日的實地照片
PLAN PREPARED ON 2.12.2021
BASED ON SITE PHOTOS
TAKEN ON 29.10.2021

實地照片 SITE PHOTOS

臨時露天存放建築材料及回收物料、建築機械和舊電器/電子產品連附屬包裝工序（為期3年）
元朗唐人新村丈量約份第120約及第121約多個地段
TEMPORARY OPEN STORAGE OF BUILDING AND RECYCLING MATERIALS, CONSTRUCTION MACHINERY AND USED ELECTRICAL/ELECTRONIC APPLIANCES WITH ANCILLARY PACKAGING ACTIVITIES FOR A PERIOD OF 3 YEARS
VARIOUS LOTS IN D.D.120 AND D.D.121, TONG YAN SAN TSUEN, YUEN LONG

規劃署
PLANNING
DEPARTMENT



參考編號
REFERENCE No.
A/YL-TYST/1124

圖 PLAN
A-4a



申請地點
APPLICATION SITE



申請地點
APPLICATION SITE

本圖於2021年12月2日擬備，所根據的資料為攝於2021年10月29日的實地照片
PLAN PREPARED ON 2.12.2021
BASED ON SITE PHOTOS
TAKEN ON 29.10.2021

實地照片 SITE PHOTOS

臨時露天存放建築材料及回收物料、建築機械和
舊電器/電子產品連附屬包裝工序（為期3年）
元朗唐人新村丈量約份第120約及第121約多個地段
TEMPORARY OPEN STORAGE OF BUILDING AND RECYCLING MATERIALS,
CONSTRUCTION MACHINERY AND USED ELECTRICAL/ELECTRONIC APPLIANCES
WITH ANCILLARY PACKAGING ACTIVITIES FOR A PERIOD OF 3 YEARS
VARIOUS LOTS IN D.D.120 AND D.D.121,
TONG YAN SAN TSUEN, YUEN LONG

規劃署
PLANNING
DEPARTMENT



參考編號
REFERENCE No.
A/YL-TYST/1124

圖 PLAN
A-4b