



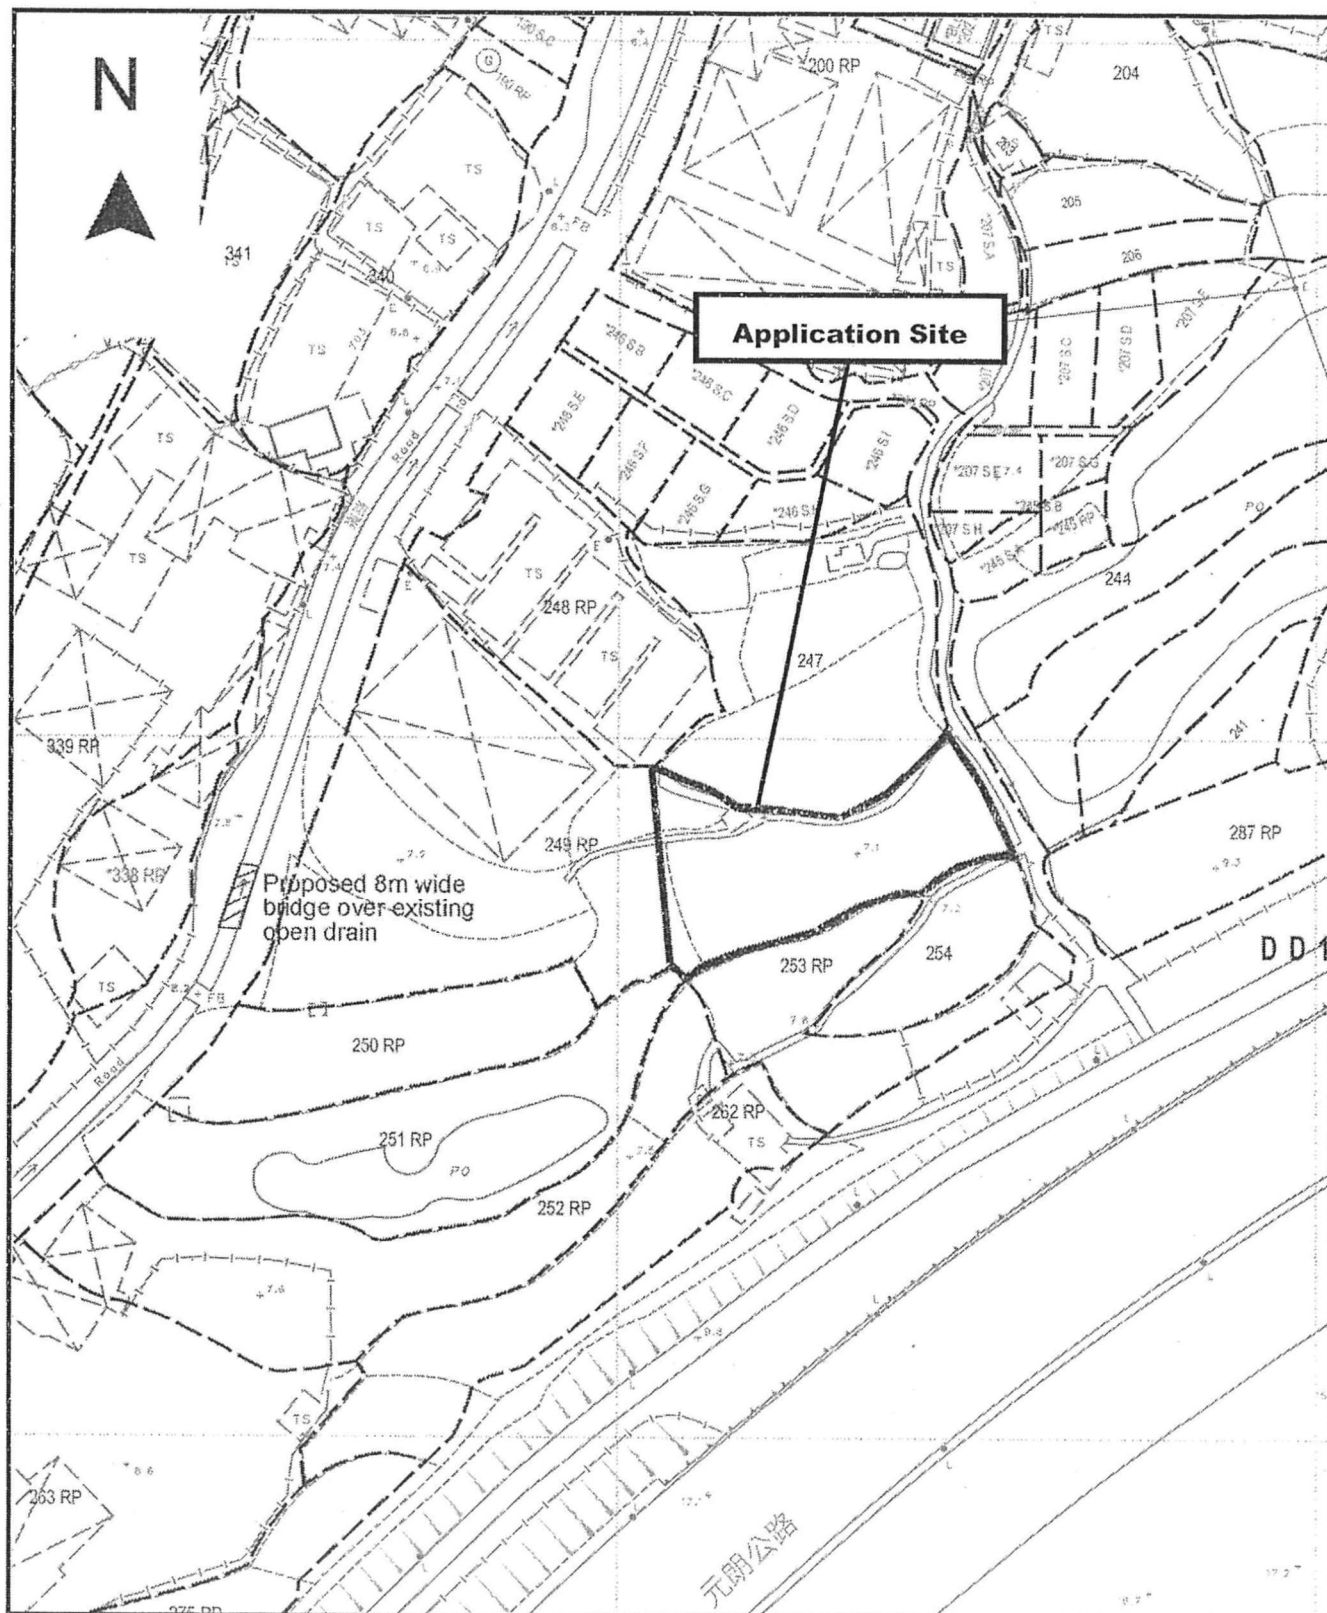

Project 項目名稱: Proposed Temporary Public Vehicle Park for Private Car for a Period of 3 Years at Lot 249 RP (Part) in D.D. 121, Tai Tao Tsuen, Yuen Long, N.T.	Drawing Title 圖目: Proposed Vehicular Access Plan Leading From the Road Leading from Castle Peak Road	Remarks 備註:
	Drawing No. 圖號: Figure 2	Scale 比例: 1:1000

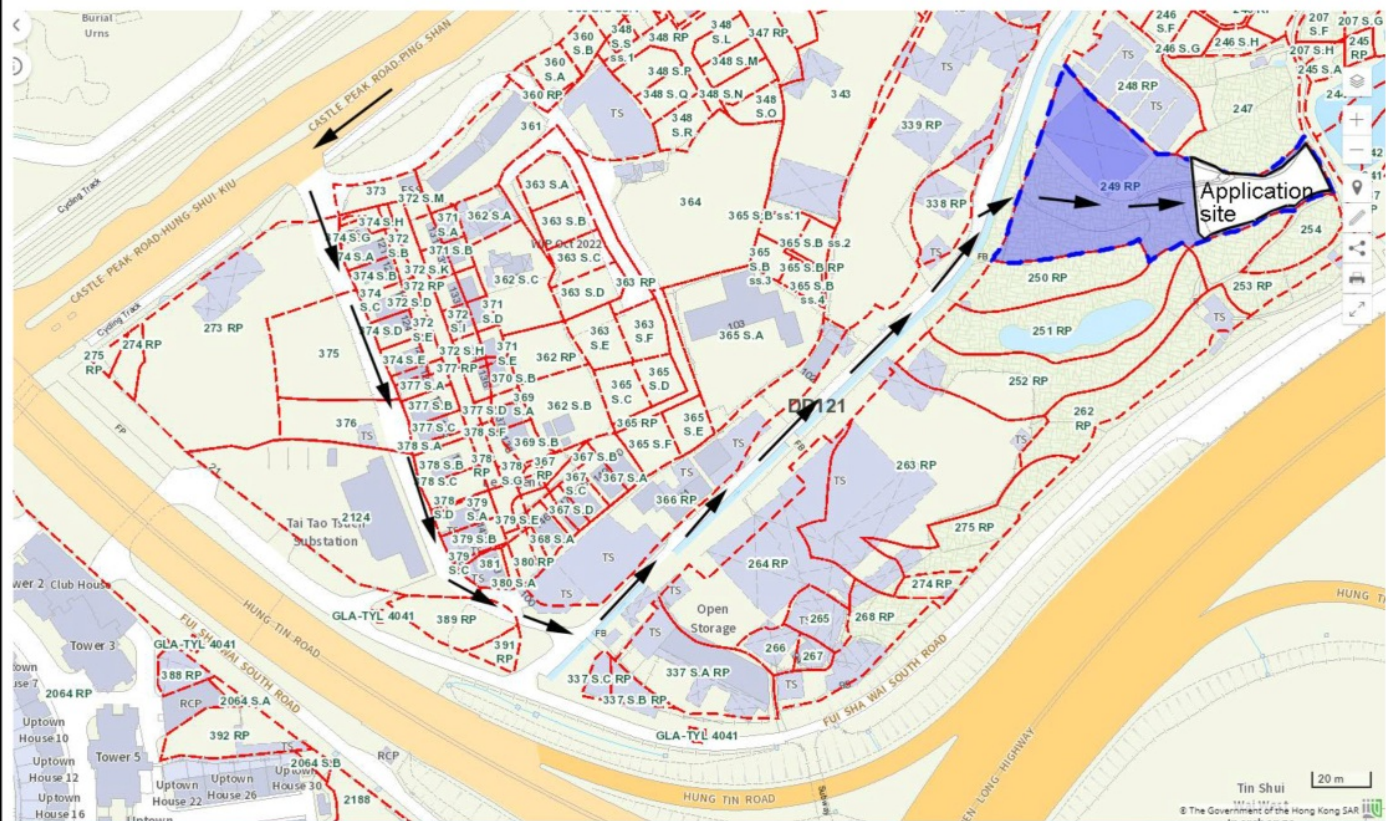

Project 項目名稱:

Proposed Temporary Public Vehicle Park for Private Car for a Period of 3 Years at Lot 249 (Part) in D.D. 121, Tai Tao Tsuen, Yuen Long, N.T.

Drawing Title 圖目:

Proposed Vehicular Plan

Remarks 備註:

→ Vehicular access leading from Castle Peak Road

Drawing No. 圖號:

Figure 5

Scale 比例:

As shown

(摘錄自申請人於 19.1.2023 呈交的進一步資料)
(Extract from Applicant's Further
Information Submitted on 19.1.2023)

參考編號
REFERENCE No.
A/YL-TYST/1196

繪圖 DRAWING
A-2

N




Structure 1

Site office and toilet
GFA: Not exceeding 20m²
Height: Not exceeding 3m
No. of storey: 1

34 parking spaces
of 5m x 2.5m for
private car

8m wide
Ingress/
Egress

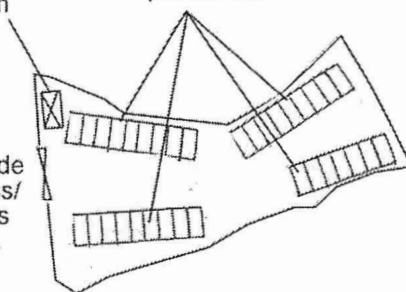

Project 項目名稱:

Proposed Temporary Public Vehicle
Park for Private Car for a Period of 3
Years at Lot 249 RP (Part) in D.D. 121,
Tai Tao Tsuen, Yuen Long, N.T.

Drawing Title 圖目:

Proposed Layout Plan

Remarks 備註:

Drawing No. 圖號:

Figure 3

Scale 比例:

~~1:1000~~

(摘錄自申請人於 14. 12. 2022 呈交的申請書)
(Extract from Applicant's
Submission of 14.12.2022)


參考編號

REFERENCE No.

A/YL-TYST/1196

繪圖 DRAWING

A-3

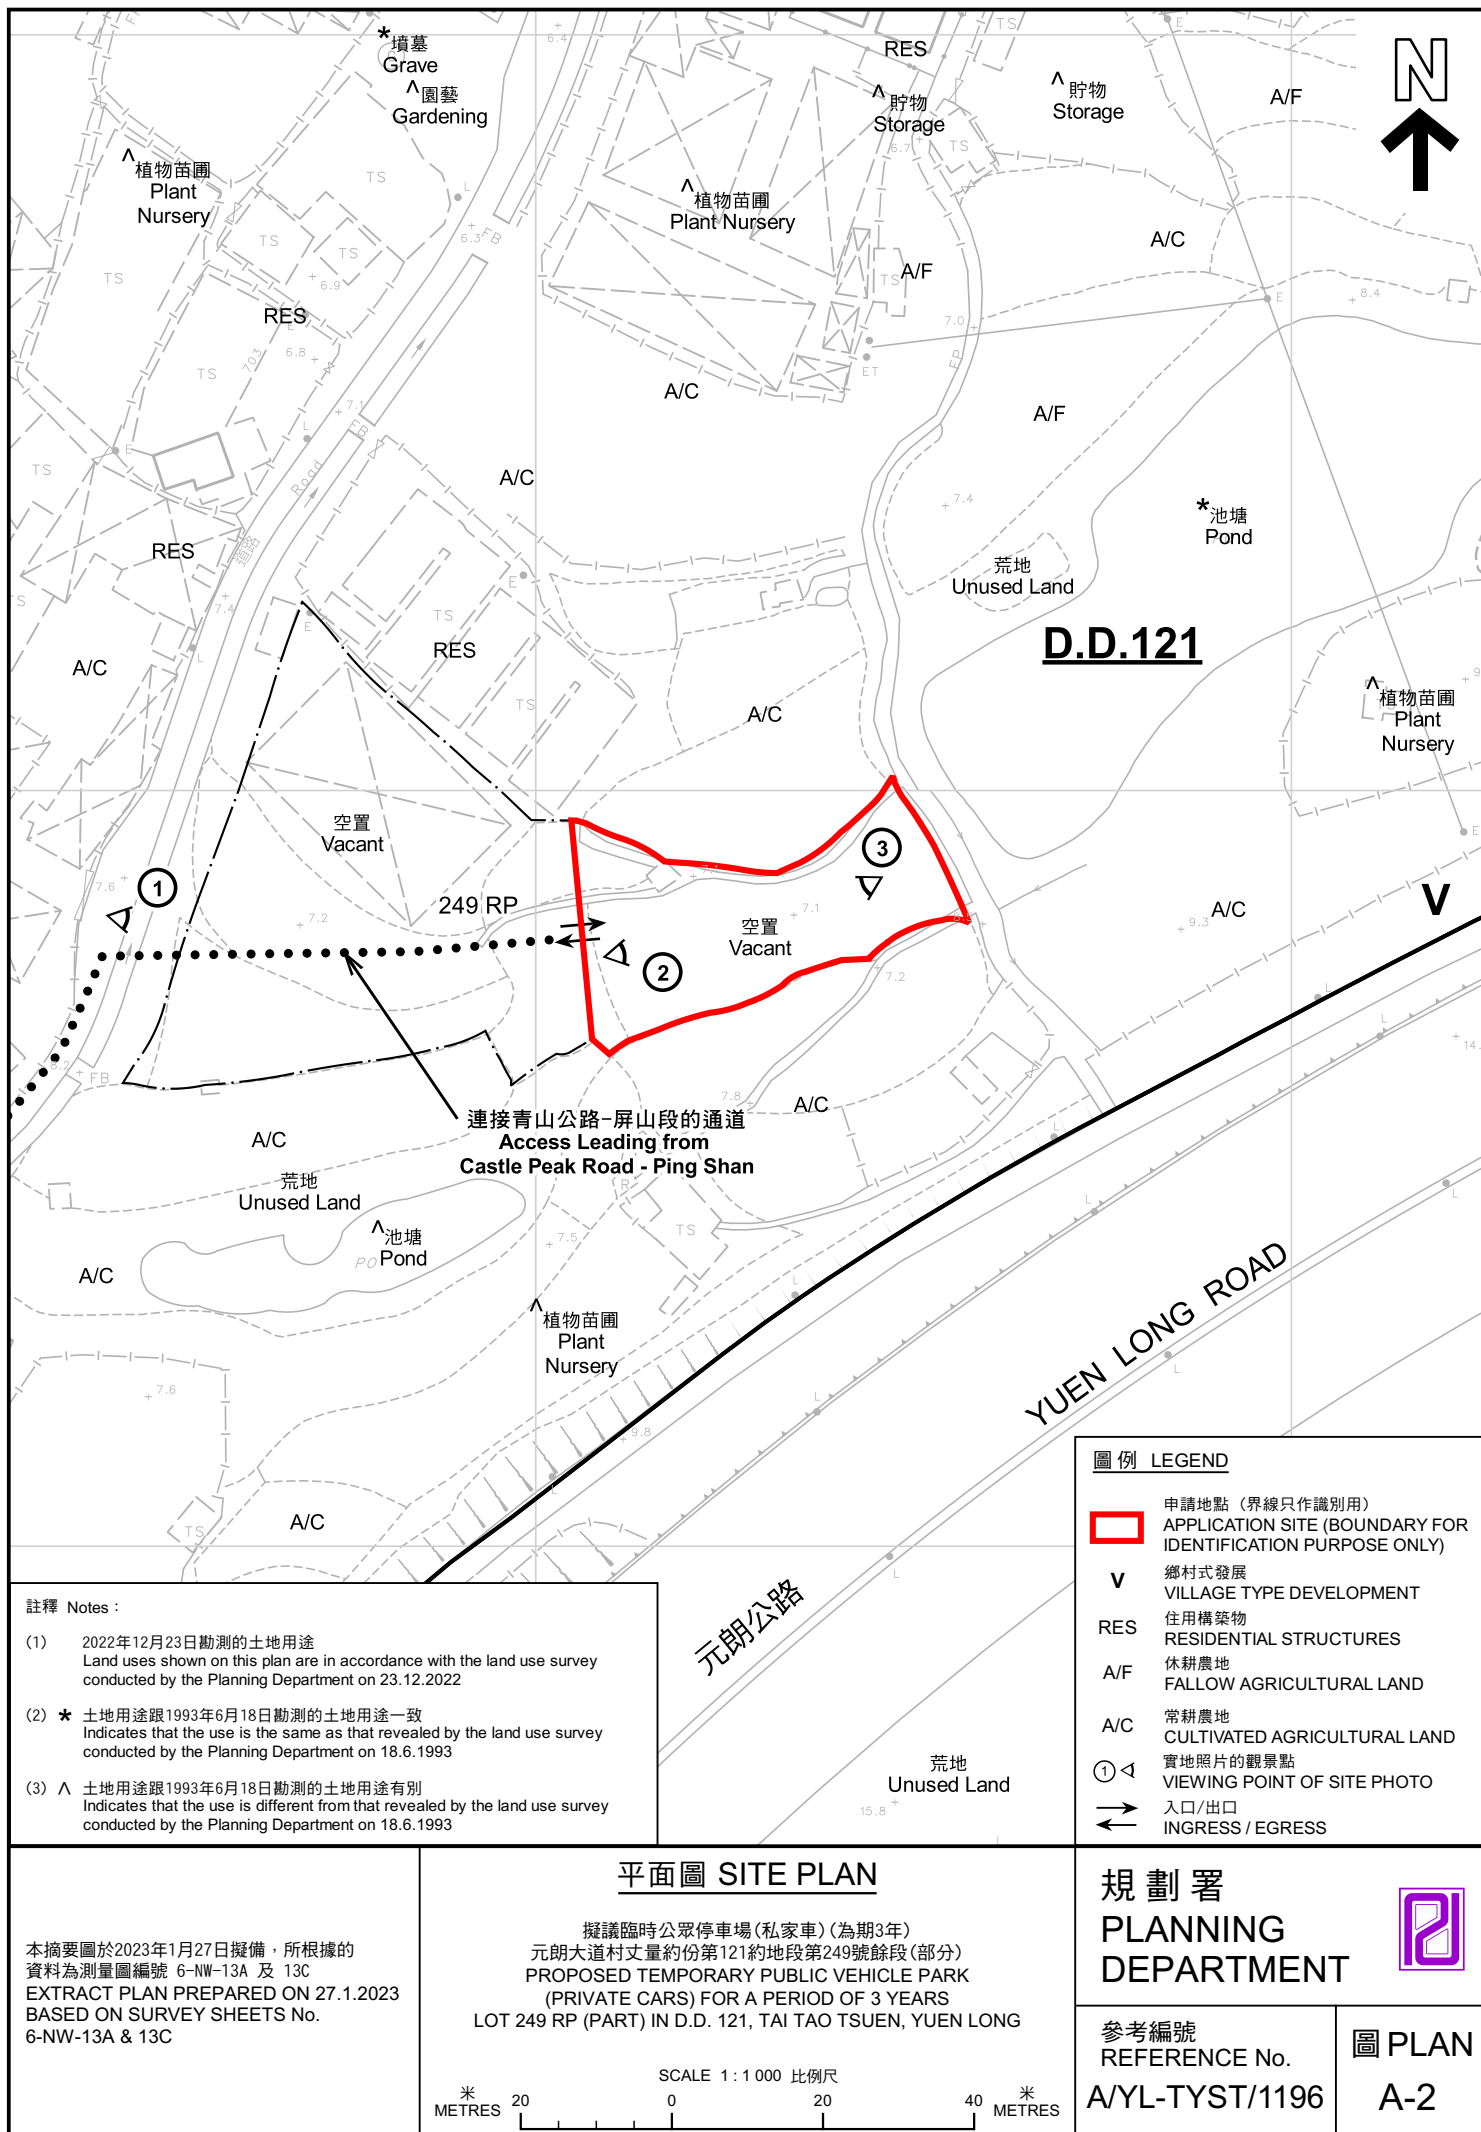



航攝照片 AERIAL PHOTO

擬議臨時公眾停車場(私家車)(為期3年)
元朗大道村丈量約份第121約地段第249號餘段(部分)
PROPOSED TEMPORARY PUBLIC VEHICLE PARK
(PRIVATE CARS) FOR A PERIOD OF 3 YEARS
LOT 249 RP (PART) IN D.D. 121, TAI TAO TSUEN, YUEN LONG

規劃署
PLANNING
DEPARTMENT



參考編號
REFERENCE No.
A/YL-TYST/1196

圖 PLAN
A-3

本摘要圖於2023年1月26日擬備，所根據的資料為地政總署於2022年2月14日拍得的航攝照片編號 E148523C
EXTRACT PLAN PREPARED ON 26.1.2023
BASED ON AERIAL PHOTO No.
E148523C TAKEN ON 14.2.2022
BY LANDS DEPARTMENT



申請地點界線只作識別用 APPLICATION SITE BOUNDARY FOR IDENTIFICATION PURPOSE ONLY

實地照片 SITE PHOTOS

本圖於2023年1月16日擬備，所根據的資料為攝於2022年12月23日的實地照片
PLAN PREPARED ON 16.1.2023
BASED ON SITE PHOTOS
TAKEN ON 23.12.2022

擬議臨時公眾停車場(私家車)(為期3年)
元朗大道村丈量約份第121約地段第249號餘段(部分)
PROPOSED TEMPORARY PUBLIC VEHICLE PARK
(PRIVATE CARS) FOR A PERIOD OF 3 YEARS
LOT 249 RP (PART) IN D.D. 121, TAI TAO TSUEN, YUEN LONG

規 劃 署
PLANNING
DEPARTMENT



參考編號
REFERENCE No.
A/YL-TYST/1196

圖 PLAN
A-4a

3



申請地點
APPLICATION SITE

申請地點界線只作識別用 APPLICATION SITE BOUNDARY FOR IDENTIFICATION PURPOSE ONLY

實地照片 SITE PHOTOS

本圖於2023年1月27日擬備，所根據的資料為攝於2022年12月23日的實地照片
PLAN PREPARED ON 27.1.2023
BASED ON SITE PHOTOS
TAKEN ON 23.12.2022

擬議臨時公眾停車場(私家車)(為期3年)
元朗大道村丈量約份第121約地段第249號餘段(部分)
PROPOSED TEMPORARY PUBLIC VEHICLE PARK
(PRIVATE CARS) FOR A PERIOD OF 3 YEARS
LOT 249 RP (PART) IN D.D. 121, TAI TAO TSUEN, YUEN LONG

規劃署
PLANNING
DEPARTMENT



參考編號
REFERENCE No.
A/YL-TYST/1196

圖 PLAN
A-4b