


<p>Project 項目名稱:</p> <p>Proposed Temporary Eating Place for a Period of 3 Years at Lots 2519 RP (Part), 2520 RP &amp; 2521 (Part) in D.D. 124, Hung Shui Kiu, Yuen Long, N.T.</p>	<p>Drawing Title 圖目:</p> <p>Vehicular Access Plan</p>	<p>Remarks 備註:</p> <p>→ Vehicular access leading from Hung Shun Road</p>
	<p>Drawing No. 圖號:</p> <p>Figure 2</p>	<p>Scale 比例:</p> <p>4:1000</p>

(摘錄自申請人於 14. 8. 2024 提交的申請書)  
 (Extract from Applicant's Submission of 14.8.2024)

<p>參考編號 REFERENCE No. AYL-TYST/1283</p>	<p>繪圖 DRAWING A-1</p>
---	---------------------------

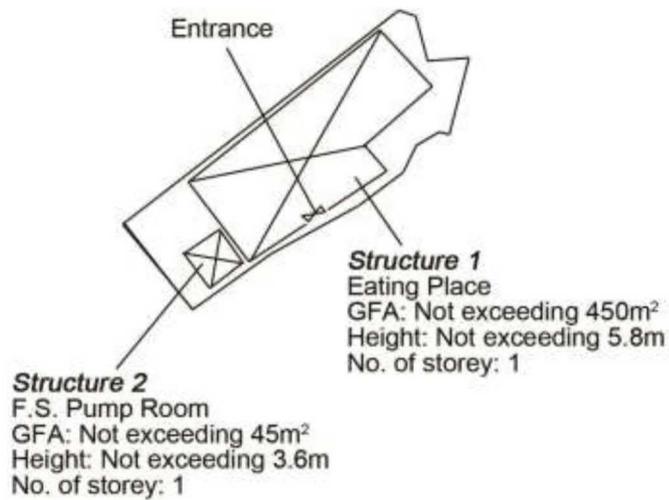

Project 項目名稱: Proposed Temporary Eating Place for a Period of 3 Years at Lots 2519 RP (Part), 2520 RP & 2521 (Part) in D.D. 124, Hung Shui Kiu, Yuen Long, N.T.	Drawing Title 圖目: Proposed Layout Plan	Remarks 備註:
	Drawing No. 圖號: Figure 3	Scale 比例: 1:1000


(摘錄自申請人於 14. 8. 2024 呈交的申請書)  
(Extract from Applicant's  
Submission of 14.8.2024)

參考編號 REFERENCE No. AYL-TYST/1283	繪圖 DRAWING A-2
--	-------------------

**LEGEND:**

	EMERGENCY LIGHTING		DIRECTIONAL SIGN
	5KG DRY POWDER FIRE EXTINGUISHER		EXIT SIGN
	4.5KG GARDON DIOXIDE GAS TYPE FIRE EXTINGUISHER		W.S.D CHECK METER ASSEMBLY
	VISUAL FIRE ALARM		SPRINKLER INLET
	FIRE ALARM BELL		FIRE HOSE REEL SET
	MANUAL CALL POINT		SPRINKLER CONTROL
	F.S. CONTROL PANEL		FIXED FIRE PUMP
	FIXED FIRE PUMP CONTROL PANEL		SPRINKLER PUMP
	SPRINKLER PUMP CONTROL PANEL		0.5m³ SPRINKLER GRP. PRIMING TANK
	MASTER FIRE ALARM BELL		2m³ F.S. GRP. TANK (FOR HOSE REEL SYSTEM)
	SPRINKLER WATER MOTOR ALARM GONG		
	WATERPROOF FIRE ALARM BELL		

HUNG SHUN ROAD

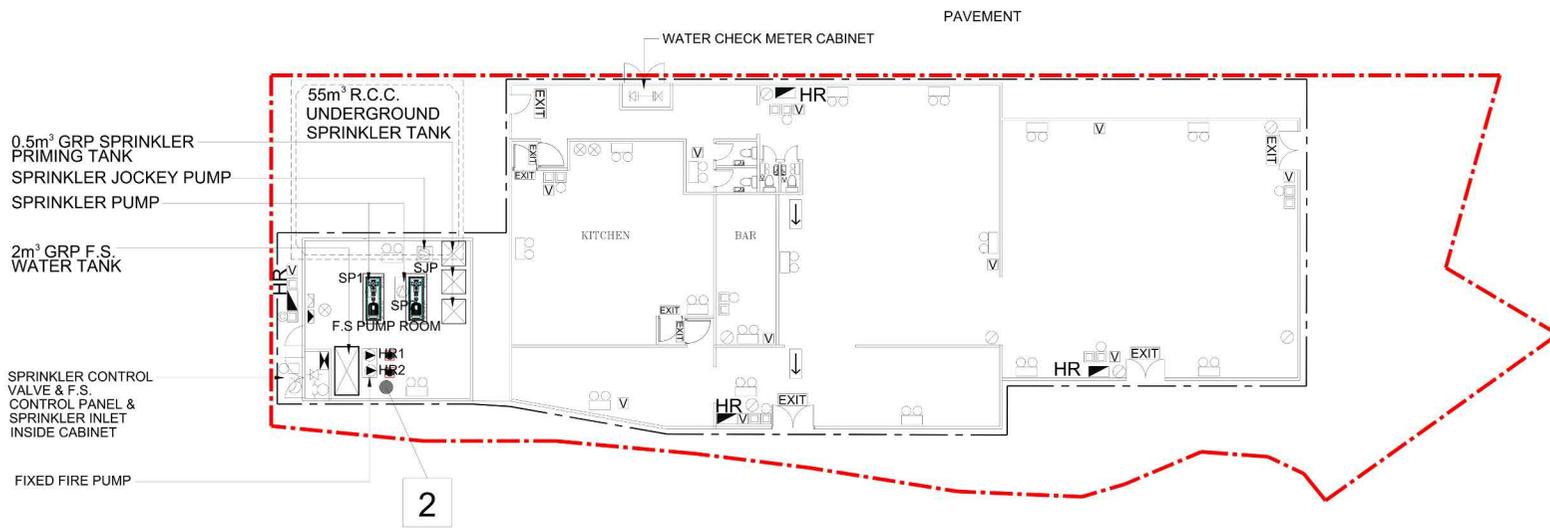

GROUND FLOOR FIRE SERVICES LAYOUT PLAN

SCALE: 1/400 0 1 2 3m

Revision	Description	Date	Issue
1	1st submission	30-11-2023	OK NG

PROJECT TITLE:  
 TEMPORARY EATING PLACE FOR A PERIOD OF 3 YEARS IN "GOVERNMENT, INSTITUTION OR COMMUNITY" & "RESIDENTIAL (GROUP B) 1" ZONES, LOTS 2519RP (PART), 2520RP(PART), 2521 (PART) & 2522(PART) IN DD 124, HUNG SHUN ROAD, HUNG SHUI KIU, YUEN LONG, NEW TERRITORIES.

PROJECT SUBJECT:  
 PROPOSED OF FIRE SERVICES INSTALLATION PROPOSAL FOR TEMPORARY EATING PLACE AT VARIOUS LOTS IN DD124, HUNG SHUI KIU, YUEN LONG.

PROJECT PLANNER:  
**PlanArch Consultants Ltd.**  
 Suite 1710, Concordia Plaza, 1 Science Museum Road, Tsim Sha Tsui East, Kowloon.

FIRE SERVICE CONTRACTOR:  
**Century Fire Service Engineering Co., Ltd.**


DRAWING TITLE:  
 Fire Service Installation Layout Plan

DRAWN BY:	CK NG	DESIGNED BY:	CK NG
CHECKED BY:	CK NG		
SCALE:	1/400		
DATED:	20-1-2024		

DRAWING No.:  
 DD124-FS-002

(摘錄自申請人於 14. 8. 2024 提交的申請書)  
 (Extract from Applicant's Submission of 14.8.2024)

參考編號 REFERENCE No. A/YL-TYST/1283	繪圖 DRAWING A-3
---	-------------------

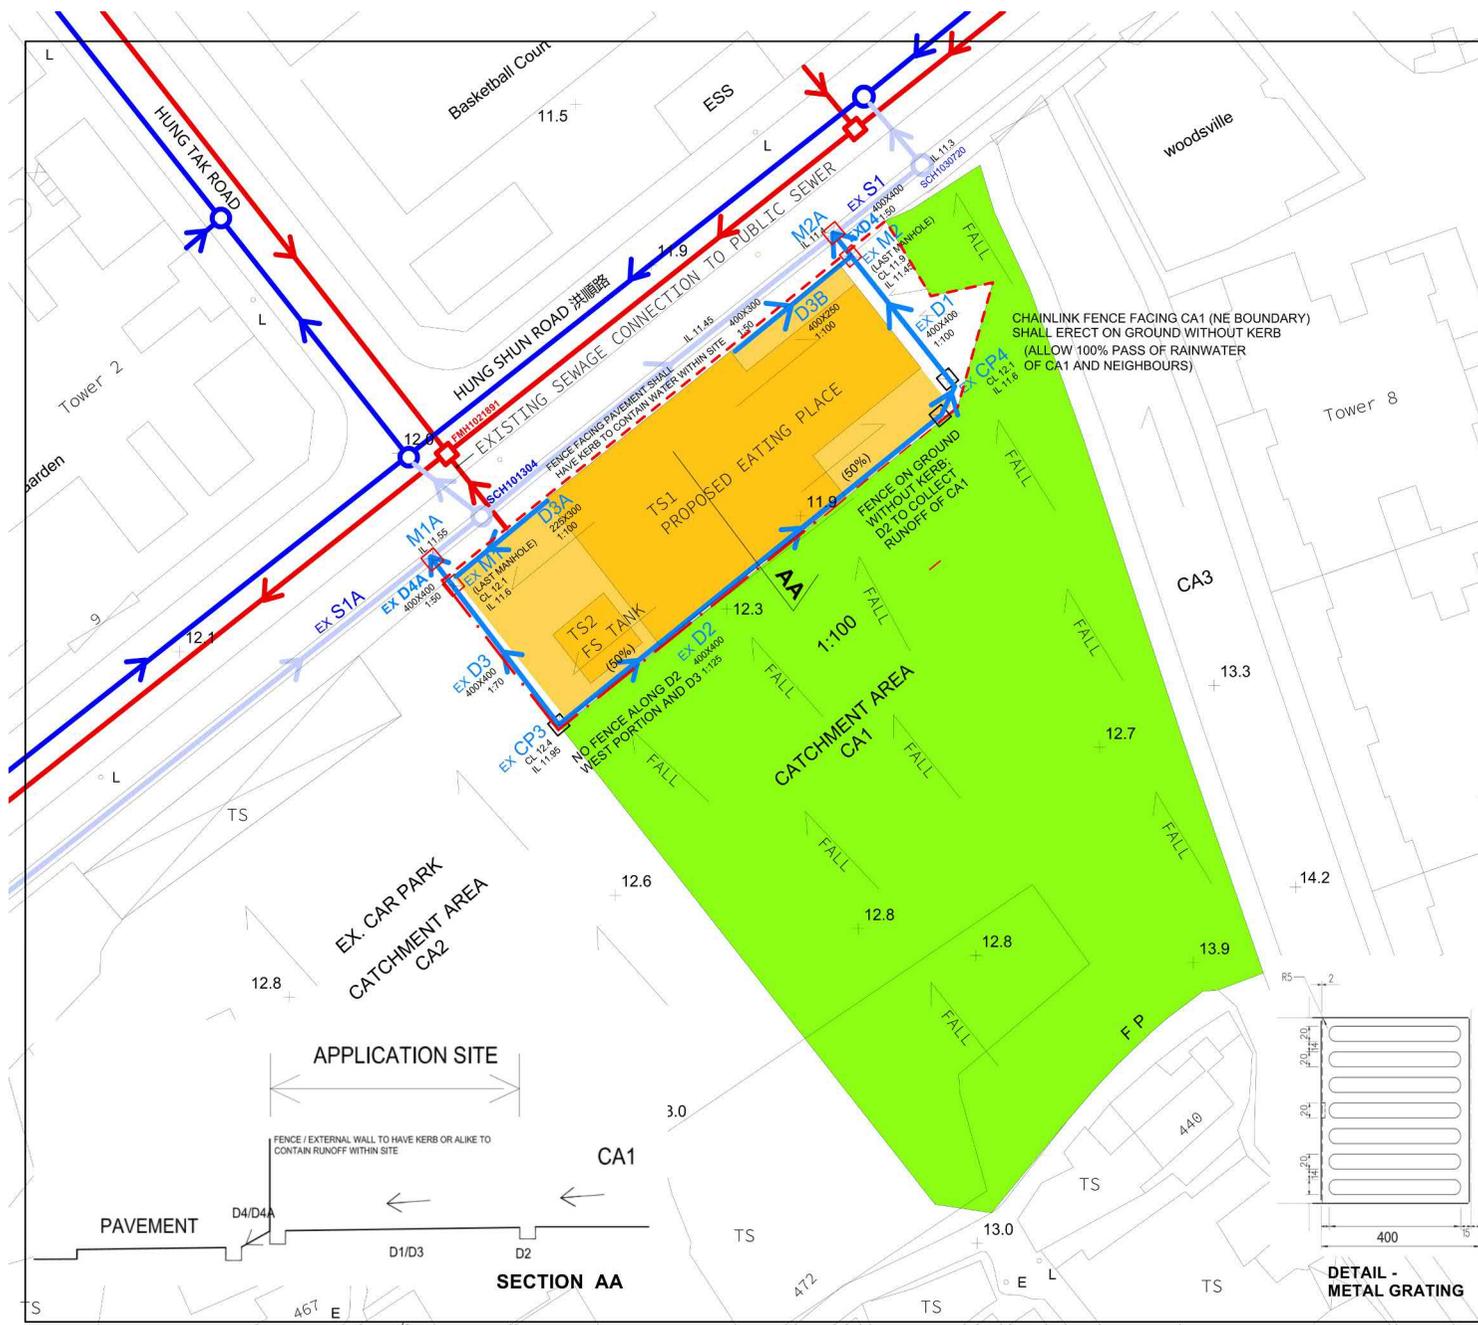

**DRAIN SCHEDULE**

	<b>S1/S1A</b> EXISTING (EX) PUBLIC CHANNEL WITH CONCRETE COVER 450W X 450D
	<b>D1, D2, D3</b> ARE EXISTING 400W X 400D CHANNEL (MIN) ALL W/ METAL GRATING
	<b>D3A</b> NEW 225W X 300D CHANNEL WITH METAL GRATING
	<b>D3B</b> NEW 400W X 250D CHANNEL WITH METAL GRATING
	<b>D4, D4A</b> 400W X 400D CHANNEL WITH METAL GRATING CONNECT TO GOVERNMENT CHANNELS
	<b>M1, M2</b> EX. TERMINAL MANHOLE (catchpit) DISCHARGE SITE RUNOFF VIA D4, D4A TO S1/S1A WITH NEW CATCHPITS M1A, M2A, TO BE CONSTRUCTED BY THE APPLICANT



**LEGEND**

	APPLICATION SITE WITH TS
	CATCHMENT AREA CA1
	CP3, CP4 EXISTING CATCHPITS
	M1, M1A, M2, M2A NEW CATCHPITS
	U- CHANNEL (METAL GRATING)
	PUBLIC CHANNEL WITH CONCRETE COVER S1/ S1A
	FLOW DIRECTION
	SITE BOUNDARY
	FENCE ALONG BOUNDARY
	+16.0 LEVELS
	IL 16.1 INVERT LEVELS
	CL 16.5 COVER LEVELS
	EXISTING
	TEMPORARY STRUCTURE

Note: THE METAL GRATINGS SHALL HAVE 20MM SLOTS SIMILAR TO DSD STANDARD DETAIL DWG #1045 (SHOWN IN THIS DWG)



**DRAWING NO. D-01 rev.G**  
**SCALE 1:400**  
**DATE: 17/06/2024**  
 PROPOSED TEMPORARY EATING PLACE FOR A PERIOD OF 3 YEARS

APR ARCHITECTS LTD  
 REF:210D

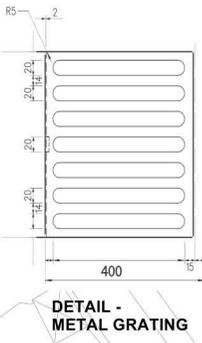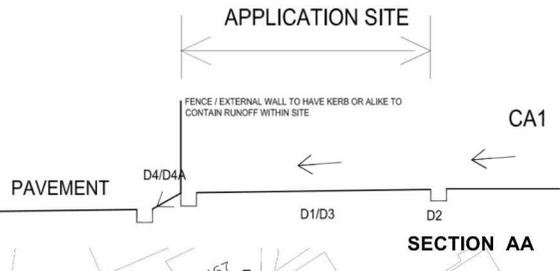

(摘錄自申請人於 14.8.2024 呈交的申請書)  
 (Extract from Applicant's Submission of 14.8.2024)

參考編號 REFERENCE No. A/YL-TYST/1283	繪圖 DRAWING A-4
---	-------------------

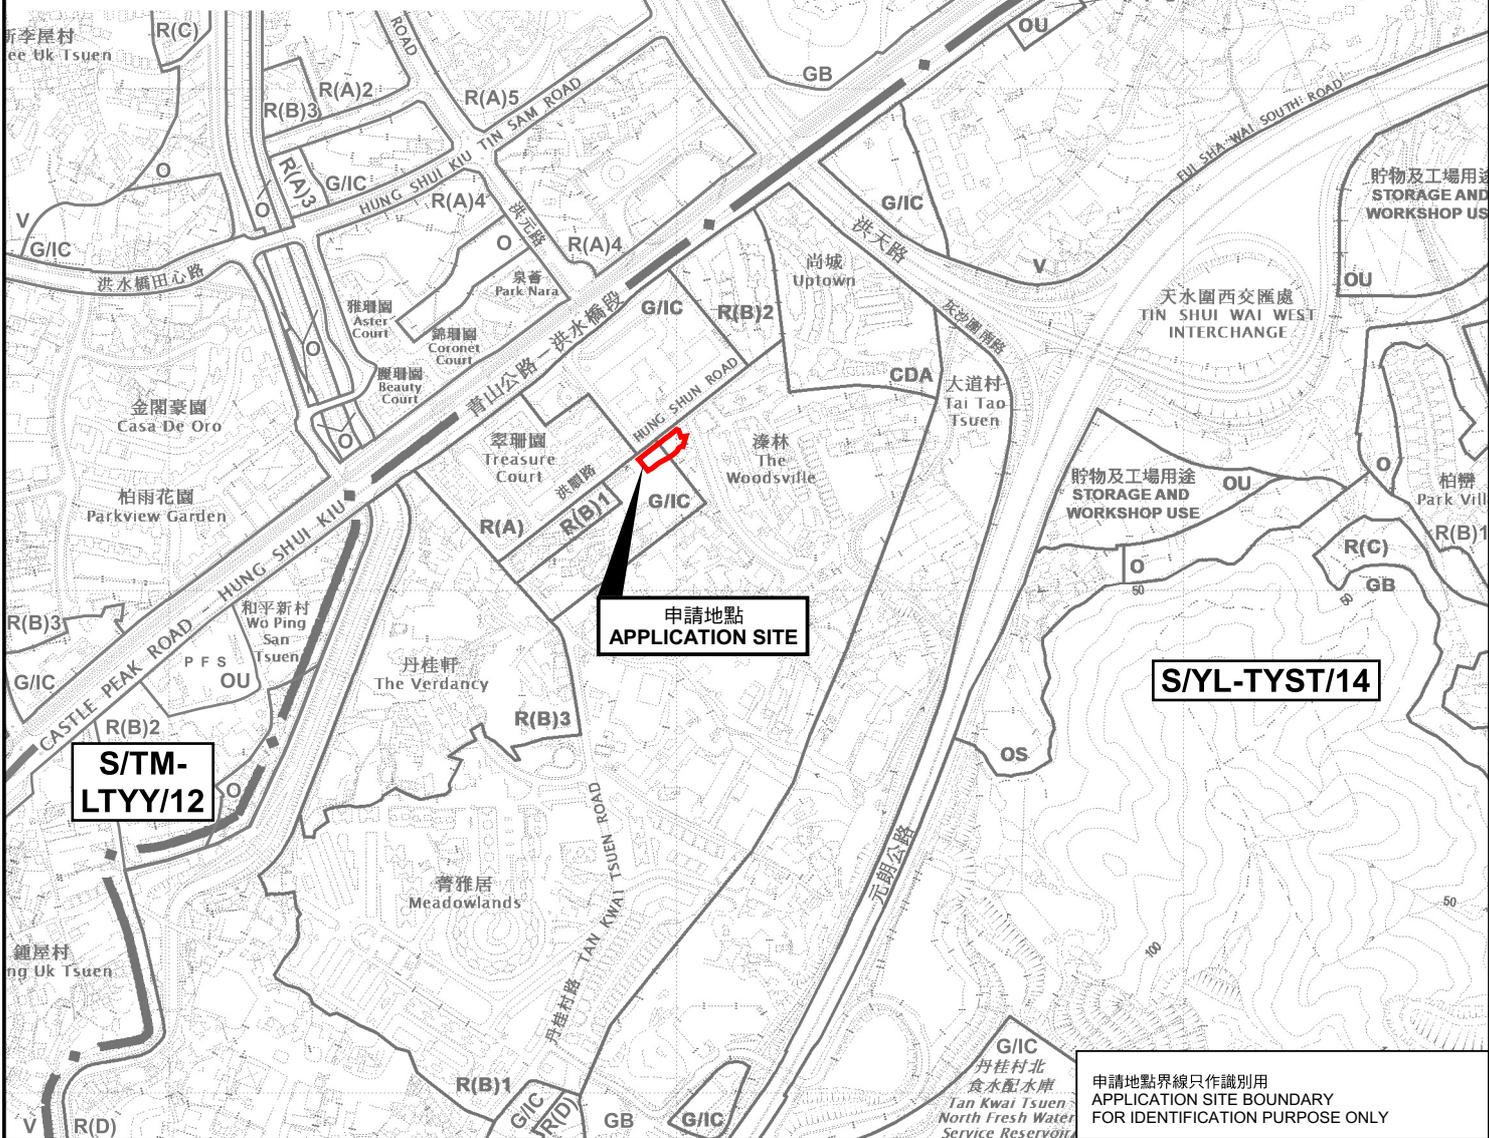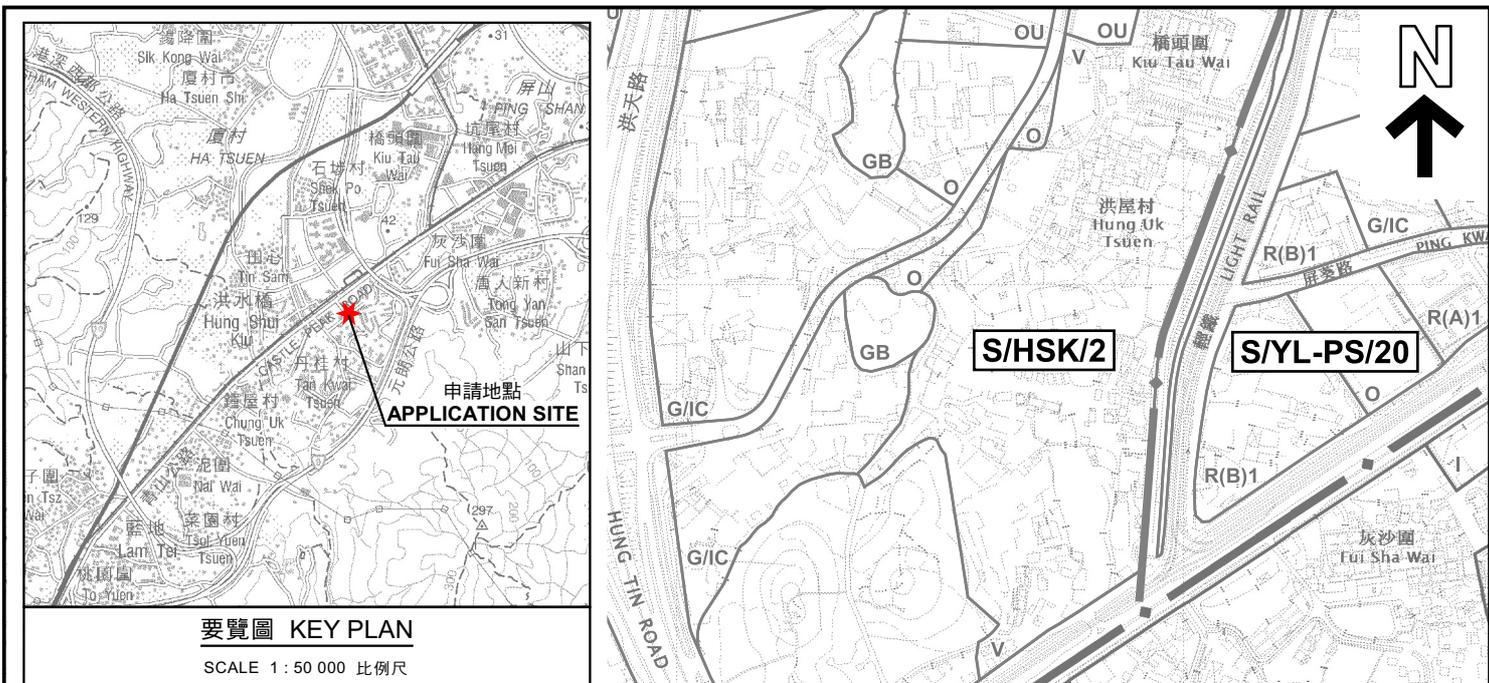

本摘要圖於2024年9月19日擬備，所根據的資料為於2021年8月10日核准的分區計劃大綱圖編號 S/YL-TYST/14 EXTRACT PLAN PREPARED ON 19.9.2024 BASED ON OUTLINE ZONING PLAN No. S/YL-TYST/14 APPROVED ON 10.8.2021

**位置圖 LOCATION PLAN**

臨時食肆(為期3年)  
元朗洪水橋丈量約份第124約地段  
第2519號餘段(部分)、第2520號餘段及第2521號(部分)  
TEMPORARY EATING PLACE FOR A PERIOD OF 3 YEARS  
LOTS 2519 RP (PART), 2520 RP AND 2521 (PART) IN D.D.124,  
HUNG SHUI KIU, YUEN LONG

SCALE 1 : 7 500 比例尺


米 METRES 100 0 100 200 300 米 METRES

**規劃署**  
**PLANNING DEPARTMENT**

參考編號 REFERENCE No. **A/YL-TYST/1283**

圖 PLAN **A-1a**



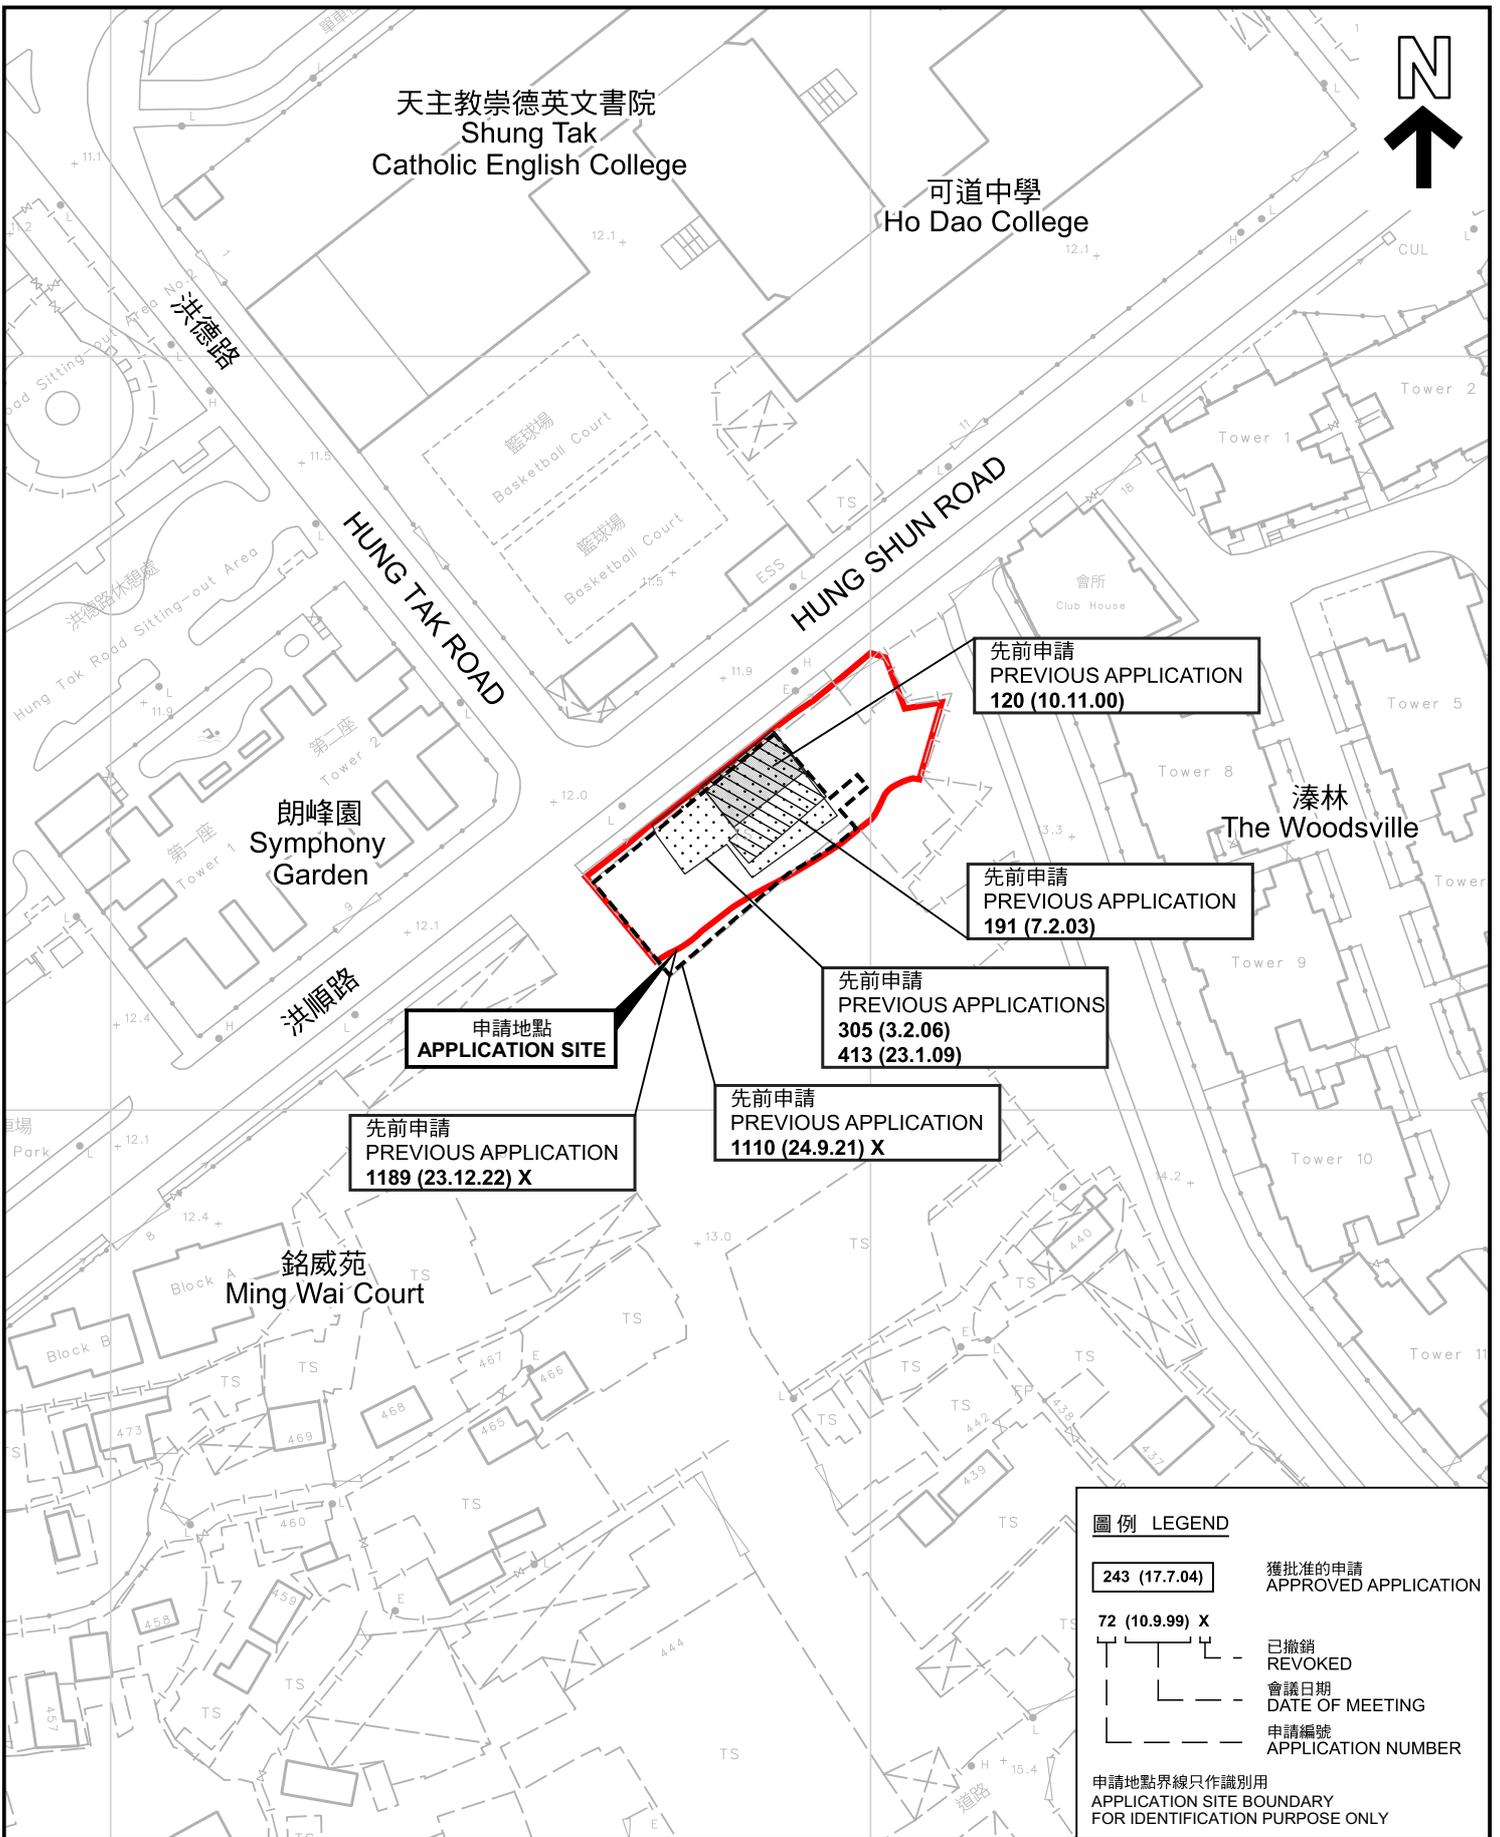

先前申請圖 PREVIOUS APPLICATIONS PLAN

臨時食肆(為期3年)  
元朗洪水橋丈量約份第124約地段  
第2519號餘段(部分)、第2520號餘段及第2521號(部分)  
TEMPORARY EATING PLACE FOR A PERIOD OF 3 YEARS  
LOTS 2519 RP (PART), 2520 RP AND 2521 (PART) IN D.D.124,  
HUNG SHUI KIU, YUEN LONG

本摘要圖於2024年9月23日擬備，所根據的資料為測量圖編號 6-NW-12D 和 6-NW-13C  
EXTRACT PLAN PREPARED ON 23.9.2024  
BASED ON SURVEY SHEETS No.  
6-NW-12D & 6-NW-13C

規 劃 署  
PLANNING  
DEPARTMENT




參考編號  
REFERENCE No.  
A/YL-TYST/1283

圖 PLAN  
A-1b

SCALE 1: 1 000 比例尺  
米 20 0 20 40 米  
METRES



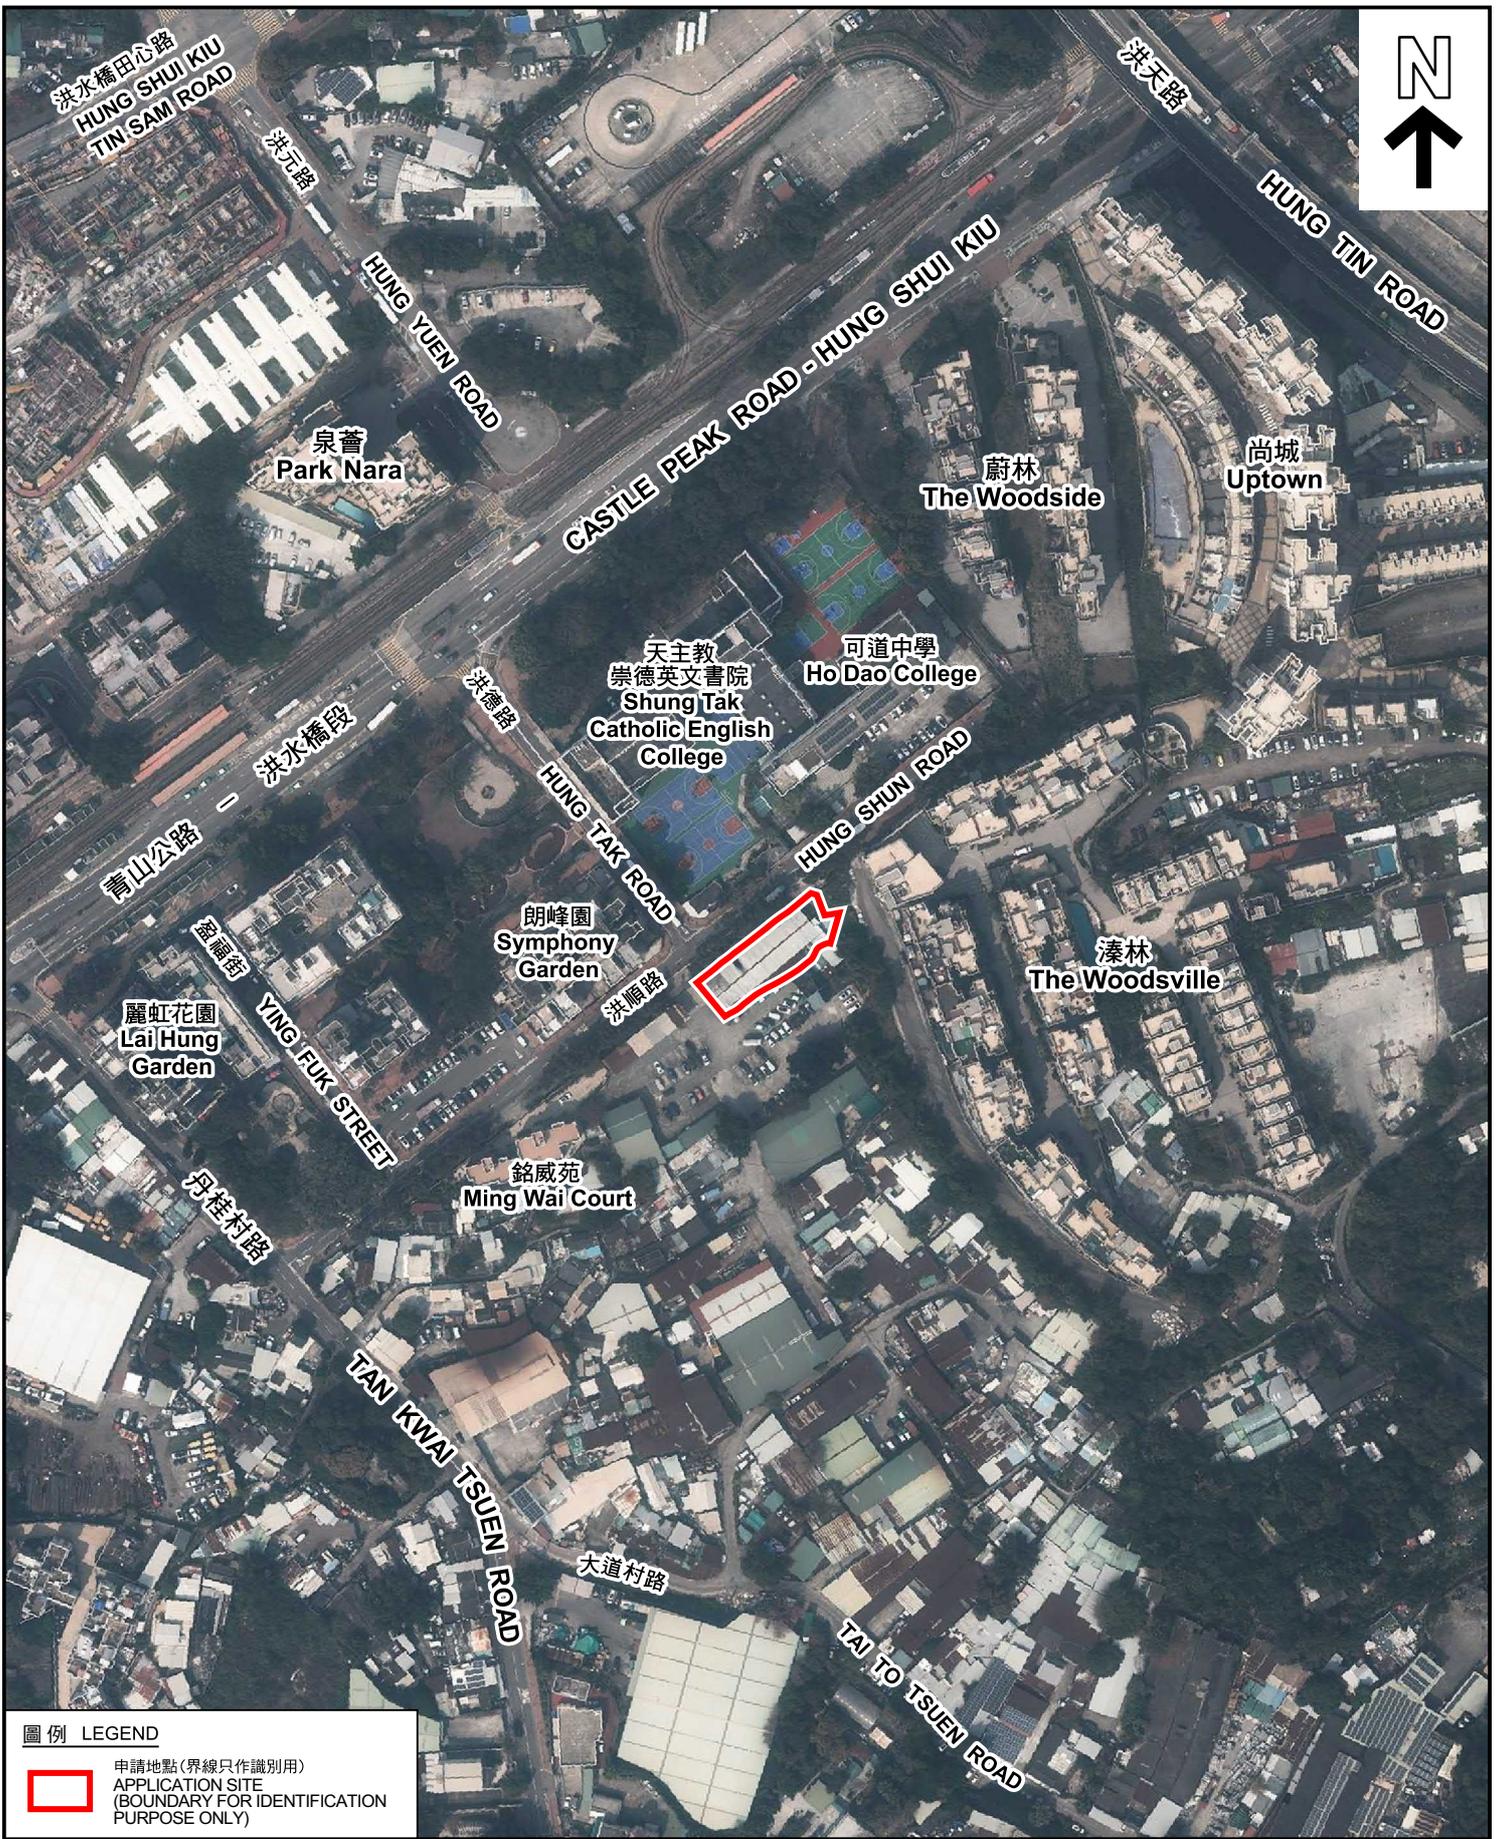

本摘要圖於2024年9月19日擬備，所根據的資料為地政總署於2023年2月24日拍得的航攝照片編號 E188214C  
EXTRACT PLAN PREPARED ON 19.9.2024  
BASED ON AERIAL PHOTO No.  
E188214C TAKEN ON 24.2.2023  
BY LANDS DEPARTMENT

航攝照片 AERIAL PHOTO

臨時食肆 (為期3年)  
元朗洪水橋丈量約份第124約地段  
第2519號餘段(部分)、第2520號餘段及第2521號(部分)  
TEMPORARY EATING PLACE FOR A PERIOD OF 3 YEARS  
LOTS 2519 RP (PART), 2520 RP AND 2521 (PART) IN D.D.124,  
HUNG SHUI KIU, YUEN LONG

規劃署  
PLANNING  
DEPARTMENT

參考編號  
REFERENCE No.  
AYL-TYST/1283

圖 PLAN  
A-3

1




2



3



4

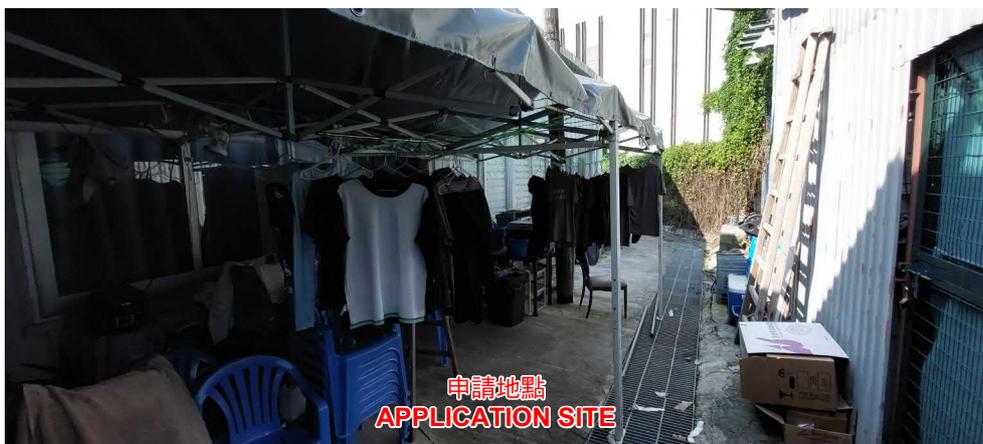

### 實地照片 SITE PHOTOS

臨時食肆(為期3年)  
 元朗洪水橋丈量約份第124約地段  
 第2519號餘段(部分)、第2520號餘段及第2521號(部分)  
 TEMPORARY EATING PLACE FOR A PERIOD OF 3 YEARS  
 LOTS 2519 RP (PART), 2520 RP AND 2521 (PART) IN D.D.124,  
 HUNG SHUI KIU, YUEN LONG

規 劃 署  
 PLANNING  
 DEPARTMENT



參考編號  
 REFERENCE No.  
 A/YL-TYST/1283

圖 PLAN  
 A-4

本圖於2024年9月3日擬備，所根據的資料為攝於2024年8月27日的實地照片  
 PLAN PREPARED ON 3.9.2024  
 BASED ON SITE PHOTOS  
 TAKEN ON 27.8.2024