


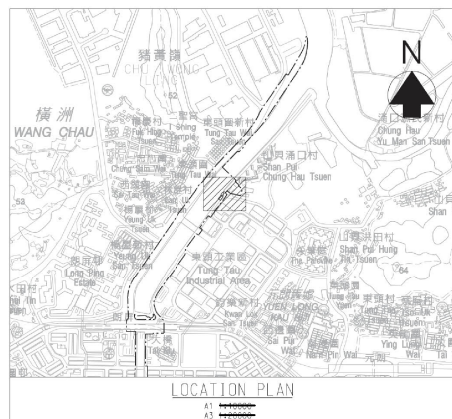

Plot Date = 3/10/2021
CAD Filename = y:\daily_work\2020\303g\178857-B-PS-061.dgn

© Copyright by Black & Veatch Hong Kong Limited

NOTES:

- GRID LINES ARE HONG KONG GRID 1980.
- ALL LEVELS ARE IN METERS ABOVE PRINCIPLE DATUM OF HONG KONG.

LEGEND:

- SITE BOUNDARY
- PROPOSED PUMPING STATION BOUNDARY
- PROPOSED GATE
- PROPOSED RAILING
- PROPOSED FENCING
- LOADING/UNLOADING AREA

Revision	Date	Description	Initial
Initial	SC	WLC	SZ
Date	NOV2020	NOV2020	NOV2020
Approved			

Contract no.
CE 372/12 (DS)

Contract title
IMPROVEMENT OF YUEN LONG TOWN NULLAH (TOWN CENTRE SECTION) - DESIGN AND CONSTRUCTION

Drawing title
PROPOSED DWF PUMPING STATION

Drawing no.
178857/B/PS/061


Scale
A1 1:200 A3 1:400

香港特別行政區政府渠務署
THE GOVERNMENT OF THE HONG KONG
SPECIAL ADMINISTRATIVE REGION
DRAINAGE SERVICES DEPARTMENT

BLACK & VEATCH HONG KONG LIMITED
博施工程顧問有限公司


(摘錄自申請人於 17. 3. 2021 呈交的進一步資料)
(Extract from Applicant's Further Information Submitted on 17.3.2021)

參考編號 REFERENCE No. A/YL/275	繪圖 DRAWING A-1
--	--------------------------

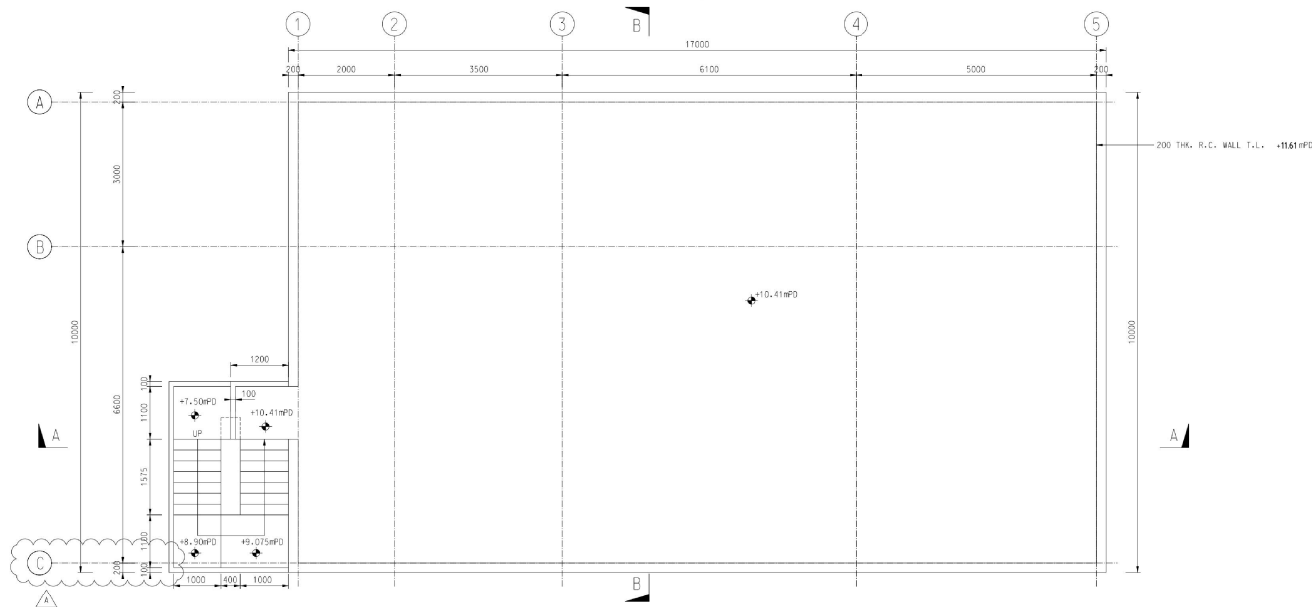

ROOF FLOOR PLAN

ELEVATION B

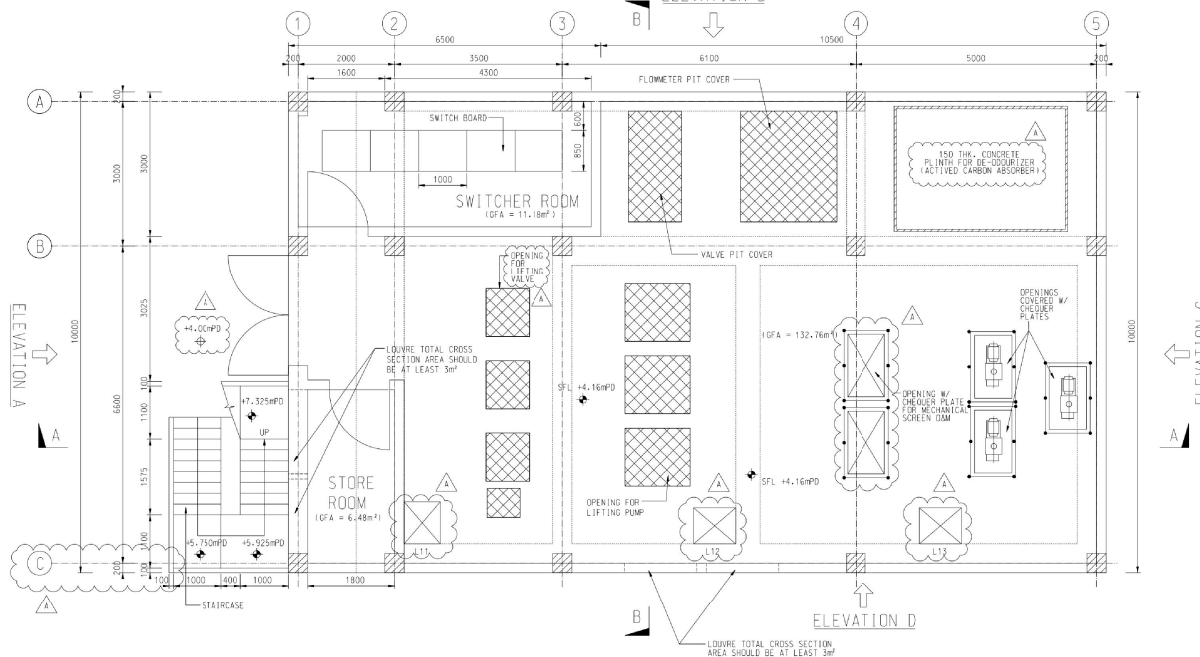


GROUND FLOOR PLAN

© Copyright by Black & Veatch Hong Kong Limited

NOTES:

1. FOR SECTIONS, PLEASE REFER TO DRAWING NO. 178857/B/PS/065.
2. FOR ELEVATIONS, PLEASE REFER TO DRAWING NO. 178857/B/PS/064.
3. FOR LOCATION PLAN, PLEASE REFER TO DRAWING NO. 178857/B/PS/061.
4. FOR GENERAL NOTES, PLEASE REFER TO DRAWING NO. 178857/B/PS/062.

LEGEND:

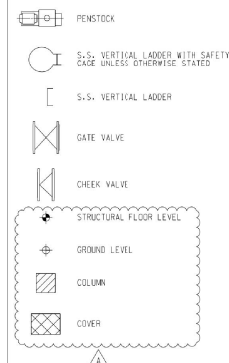

Revision	Date	Description	Initial
A	02/14	RESPONSE TO COMMENT	JT
	Designed	Checked	Drawn
Initial	KT	WLC	SZ
Date	JUN2013	JUN2013	JUN2013
Approved			

Contract no.
CE 37/2012 (DS)

Contract title
IMPROVEMENT OF
YUEN LONG TOWN NULLAH
(TOWN CENTRE SECTION)
- DESIGN AND CONSTRUCTION

Drawing title
PROPOSED DRY WEATHER
FLOW PUMPING STATION
- GENERAL LAYOUT PLAN
(SHEET 1 OF 2)

Drawing no.
178857/B/PS/063

Scale
A1 1:1000 A3 1:2000

THE GOVERNMENT OF THE
HONG KONG
SPECIAL ADMINISTRATIVE REGION
DRAINAGE SERVICES DEPARTMENT

BLACK & VEATCH HONG KONG LIMITED
博威工程顧問有限公司



Plot Date - 4/10/2014

CAD Filename - Y:\Daily Work\2014\178857-B-PS-063.dgn

(摘錄自申請人於 4. 2. 2021 呈交的申請書)
(Extract from Applicant's
Submission of 4.2.2021)

參考編號
REFERENCE No.
A/YL/275

繪圖 DRAWING
A-2

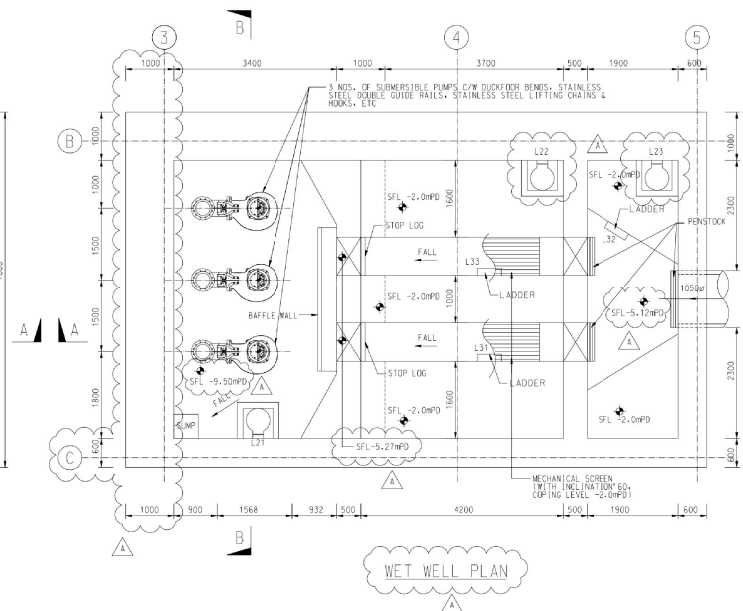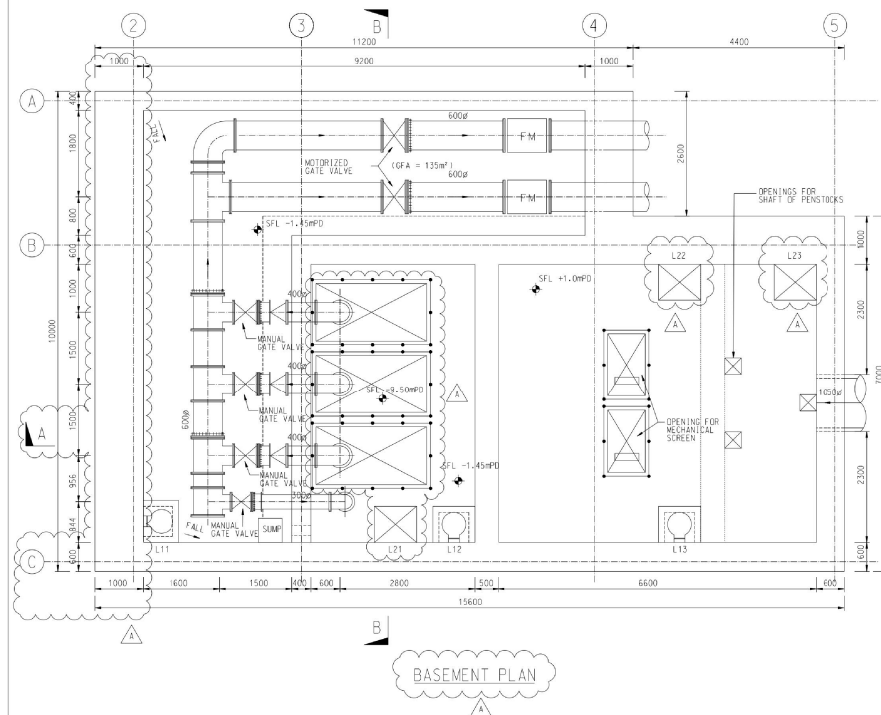

NOTES:

1. FOR SECTIONS, PLEASE REFER TO DRAWING NO. 178857/B/PS/065.
2. FOR ELEVATIONS, PLEASE REFER TO DRAWING NO. 178857/B/PS/064.
3. FOR LOCATION PLAN, PLEASE REFER TO DRAWING NO. 178857/B/PS/061.
4. FOR GENERAL NOTES, PLEASE REFER TO DRAWING NO. 178857/B/PS/062.

LEGEND:

- PENSTOCK
- S.S. VERTICAL LADDER WITH SAFETY CAGE UNLESS OTHERWISE STATED
- S.S. VERTICAL LADDER
- GATE VALVE
- CHEEK VALVE
- STRUCTURAL FLOOR LEVEL

Revision	Date	Response to Comment	Initial
A	02/14	RESPONSE TO COMMENT	JT
Designed		Checked	Drawn
Initial	KT	WLC	SZ
Date	JUN2013	JUN2013	JUN2013
Approved			

Contract no. CE 37/2012 (DS)

Contract title
IMPROVEMENT OF YUEN LONG TOWN NULLAH (TOWN CENTRE SECTION) - DESIGN AND CONSTRUCTION

Drawing title
PROPOSED DRY WEATHER FLOW PUMPING STATION - GENERAL LAYOUT PLAN (SHEET 2 OF 2)

Drawing no. 178857/B/PS/064

Scale A1 1:1000 A3 1:2000

THE GOVERNMENT OF THE HONG KONG SPECIAL ADMINISTRATIVE REGION DRAINAGE SERVICES DEPARTMENT

BLACK & VEATCH HONG KONG LIMITED 博域工程顧問有限公司

(摘錄自申請人於 4. 2. 2021 呈交的申請書)
(Extract from Applicant's Submission of 4.2.2021)

參考編號
REFERENCE No.
A/YL/275

繪圖 DRAWING
A-3

- NOTES:**
1. FOR LOCATION PLAN SEE DRAWING NO. 178857/B/PS/061.
 2. FOR GENERAL NOTES, PLEASE REFER TO DRAWING NO. 178857/B/PS/062.
 3. FOR LAYOUT PLAN, PLEASE REFER TO DRAWING NO. 178857/B/PS/063-064.
- LEGENDS:**
- T.W.L. TOP WATER LEVEL
B.W.L. BOTTOM WATER LEVEL
H.L.A. HIGH LEVEL ALARM

Revision	Date	RESPONSE TO COMMENT	Initial
A	02/14		JT
Designed	Checked	Drawn	Checked
Initial	KT	MLC	SZ
Date	JUN2013	JUN2013	JUN2013
Approved			

Contract no.
CE 37/2012 (DS)

Contract title
**IMPROVEMENT OF
YUEN LONG TOWN NULLAH
(TOWN CENTRE SECTION)
- DESIGN AND CONSTRUCTION**

Drawing title
**PROPOSED DRY WEATHER
FLOW PUMPING STATION
- SECTIONS**


Drawing no.
178857/B/PS/065

Revision
A

Scale
A1 1:100 43 1:1000

香港特別行政區政府渠務署
THE GOVERNMENT OF THE
HONG KONG
SPECIAL ADMINISTRATIVE REGION
DRAINAGE SERVICES DEPARTMENT

BLACK & VEATCH HONG KONG LIMITED
博威工程顧問有限公司

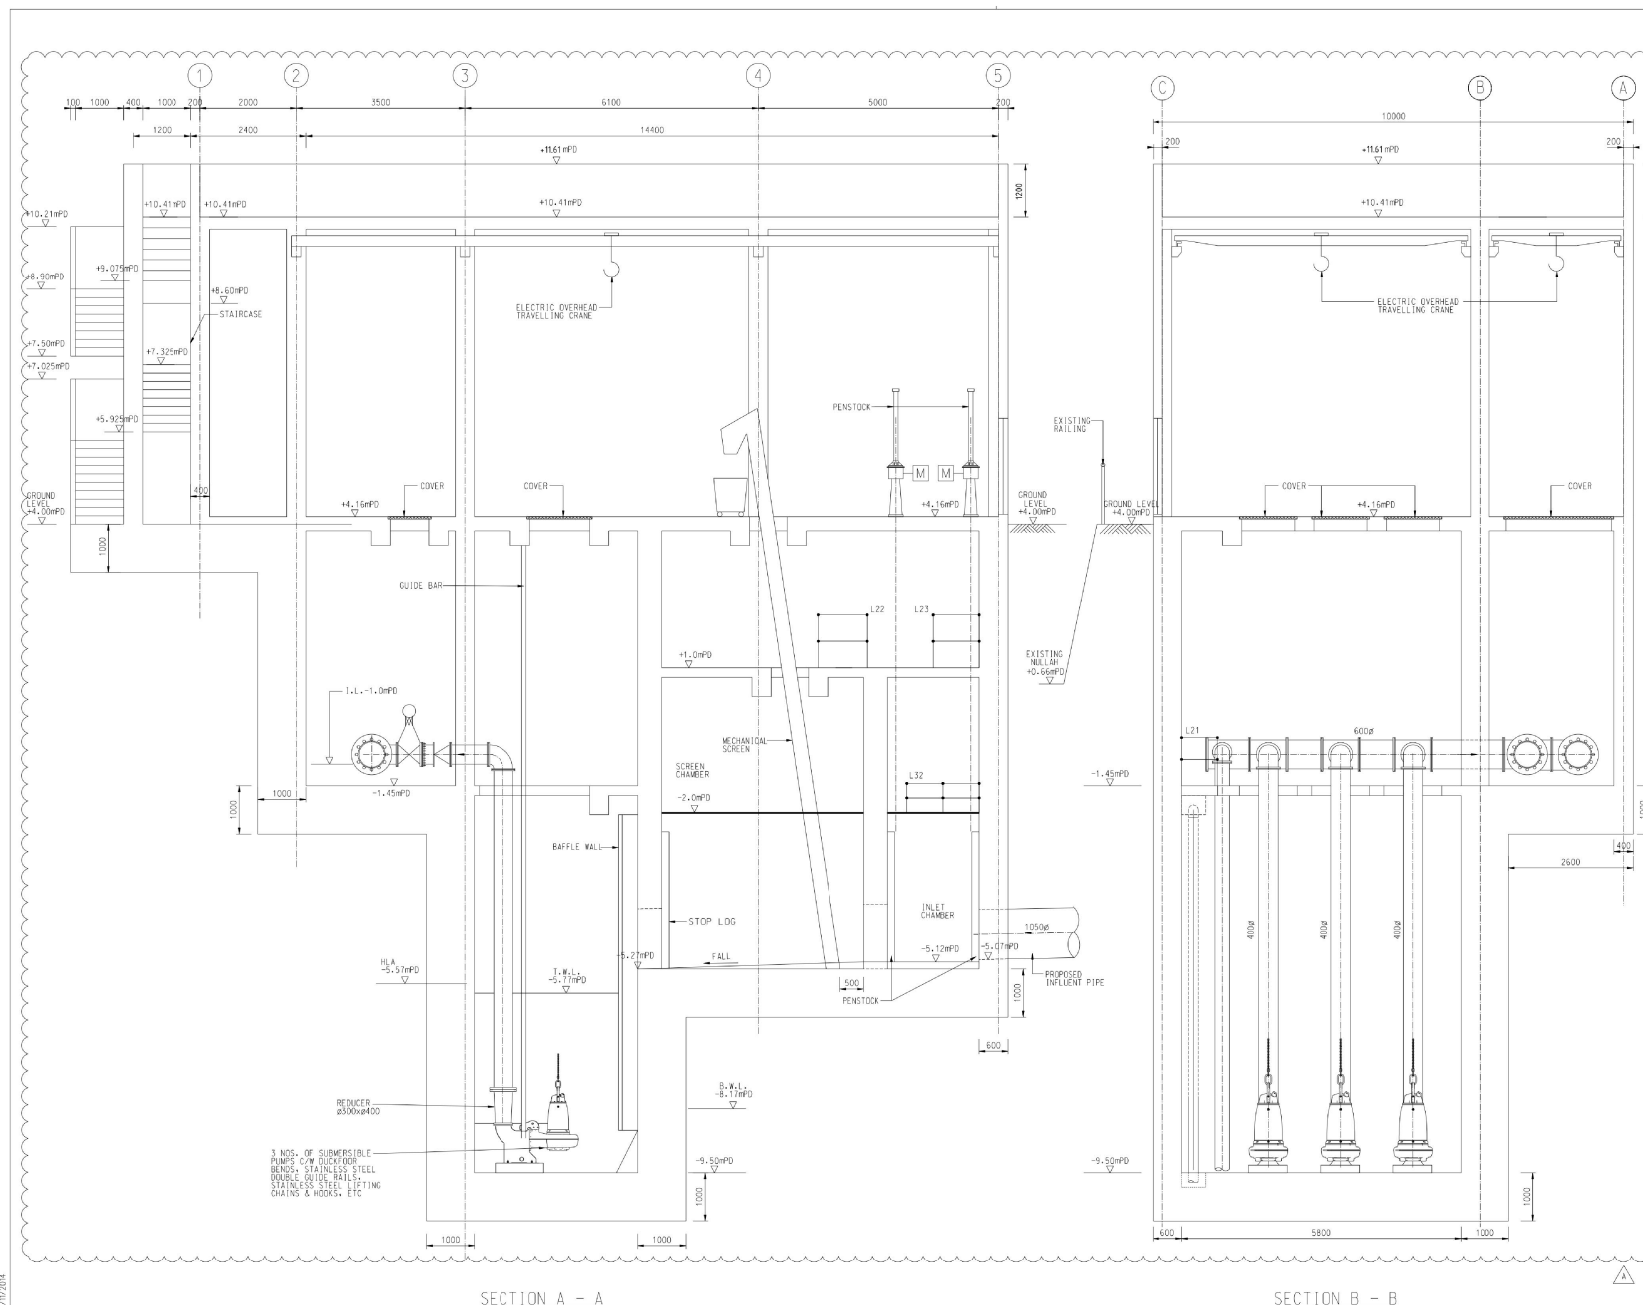

Plot Date - 4/10/2014

CAD Filename - Y:\Daily Work\2014\178857-B-PS-065.dgn


(摘錄自申請人於 4. 2. 2021 呈交的申請書)
**(Extract from Applicant's
Submission of 4.2.2021)**

參考編號
REFERENCE No.
A/YL/275


繪圖 **DRAWING**
A-4

NOTES:


1. FOR LOCATION PLAN SEE DRAWING NO. 178857/B/PS/061.
2. FOR GENERAL NOTES, PLEASE REFER TO DRAWING NO. 178857/B/PS/062
3. FOR LAYOUT PLAN, PLEASE REFER TO DRAWING NO. 178857/B/PS/063-064.

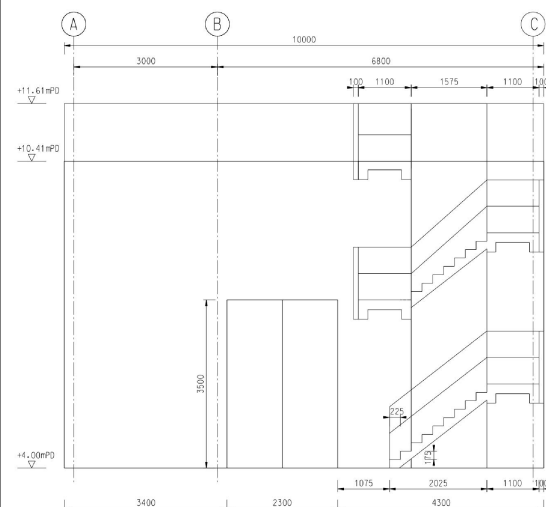


ELEVATION A

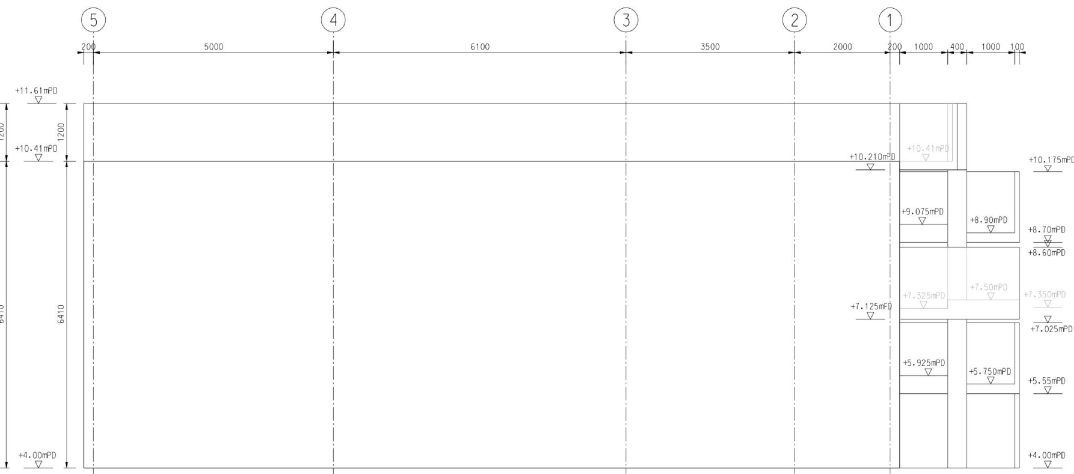

ELEVATION B

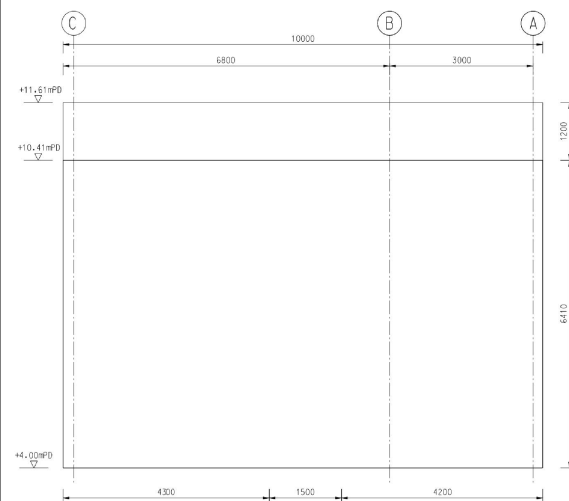

ELEVATION C

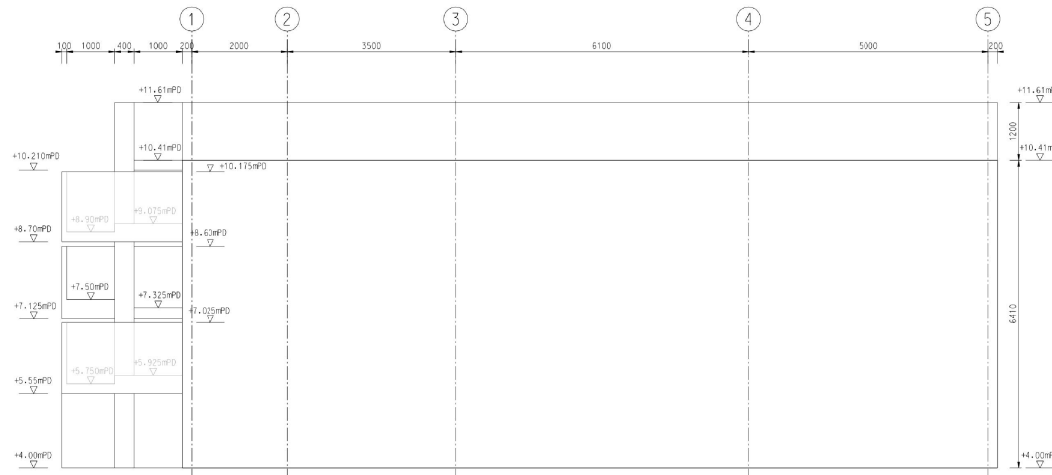

ELEVATION D

Revision	Date	Description	Initial
Initial	KT	NLC	SZ
Initial	KT	NLC	SZ
Initial	KT	NLC	SZ
Initial	KT	NLC	SZ

Contract no. CE 37/2012 (DS)

IMPROVEMENT OF
YUEN LONG TOWN NULLAH
(TOWN CENTRE SECTION)
- DESIGN AND CONSTRUCTION

PROPOSED DRY WEATHER
FLOW PUMPING STATION
- ELEVATIONS

Drawing no.
178857/B/PS/066

Scale
A1 1:1000


香港特別行政區政府渠務署
THE GOVERNMENT OF THE
HONG KONG
SPECIAL ADMINISTRATIVE REGION
DRAINAGE SERVICES DEPARTMENT

BLACK & VEATCH HONG KONG LIMITED
博威工程顧問有限公司

(摘錄自申請人於 4. 2. 2021 呈交的申請書)
(Extract from Applicant's
Submission of 4.2.2021)

參考編號
REFERENCE No.
A/YL/275

繪圖 DRAWING
A-5

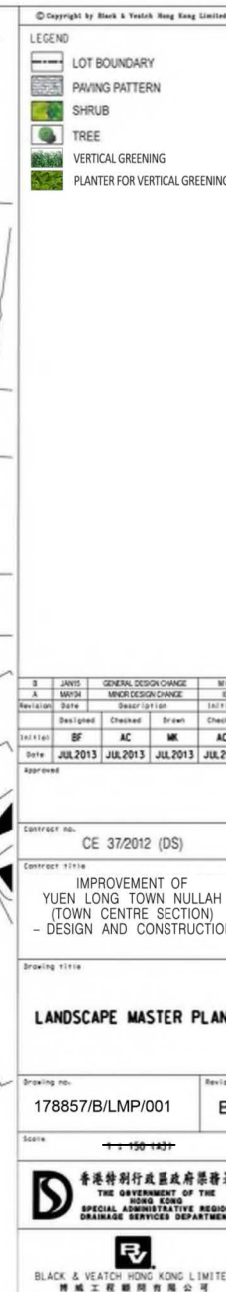

Bauhinia corymbosa 首冠藤 (深裂葉羊蹄甲)



Arachis duranensis 蔓花生



Liriope Spicata 蒲葦



Dendrocalamus asper
高舌竹


Print Date: 01/27/2008


CAD Filename = G:\HK-PROJECT\B17 CE6-2010 Yuen Long Town Nullah\PS2A\B17-DWF1-LMP-D1.dgn

(摘錄自申請人於 12. 3. 2021 呈交的進一步資料)
(Extract from Applicant's Further
Information Submitted on 12.3.2021)

參考編號
REFERENCE No.
A/YL/275

繪圖 DRAWING
A-6

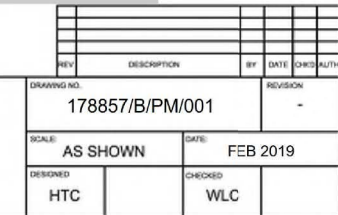

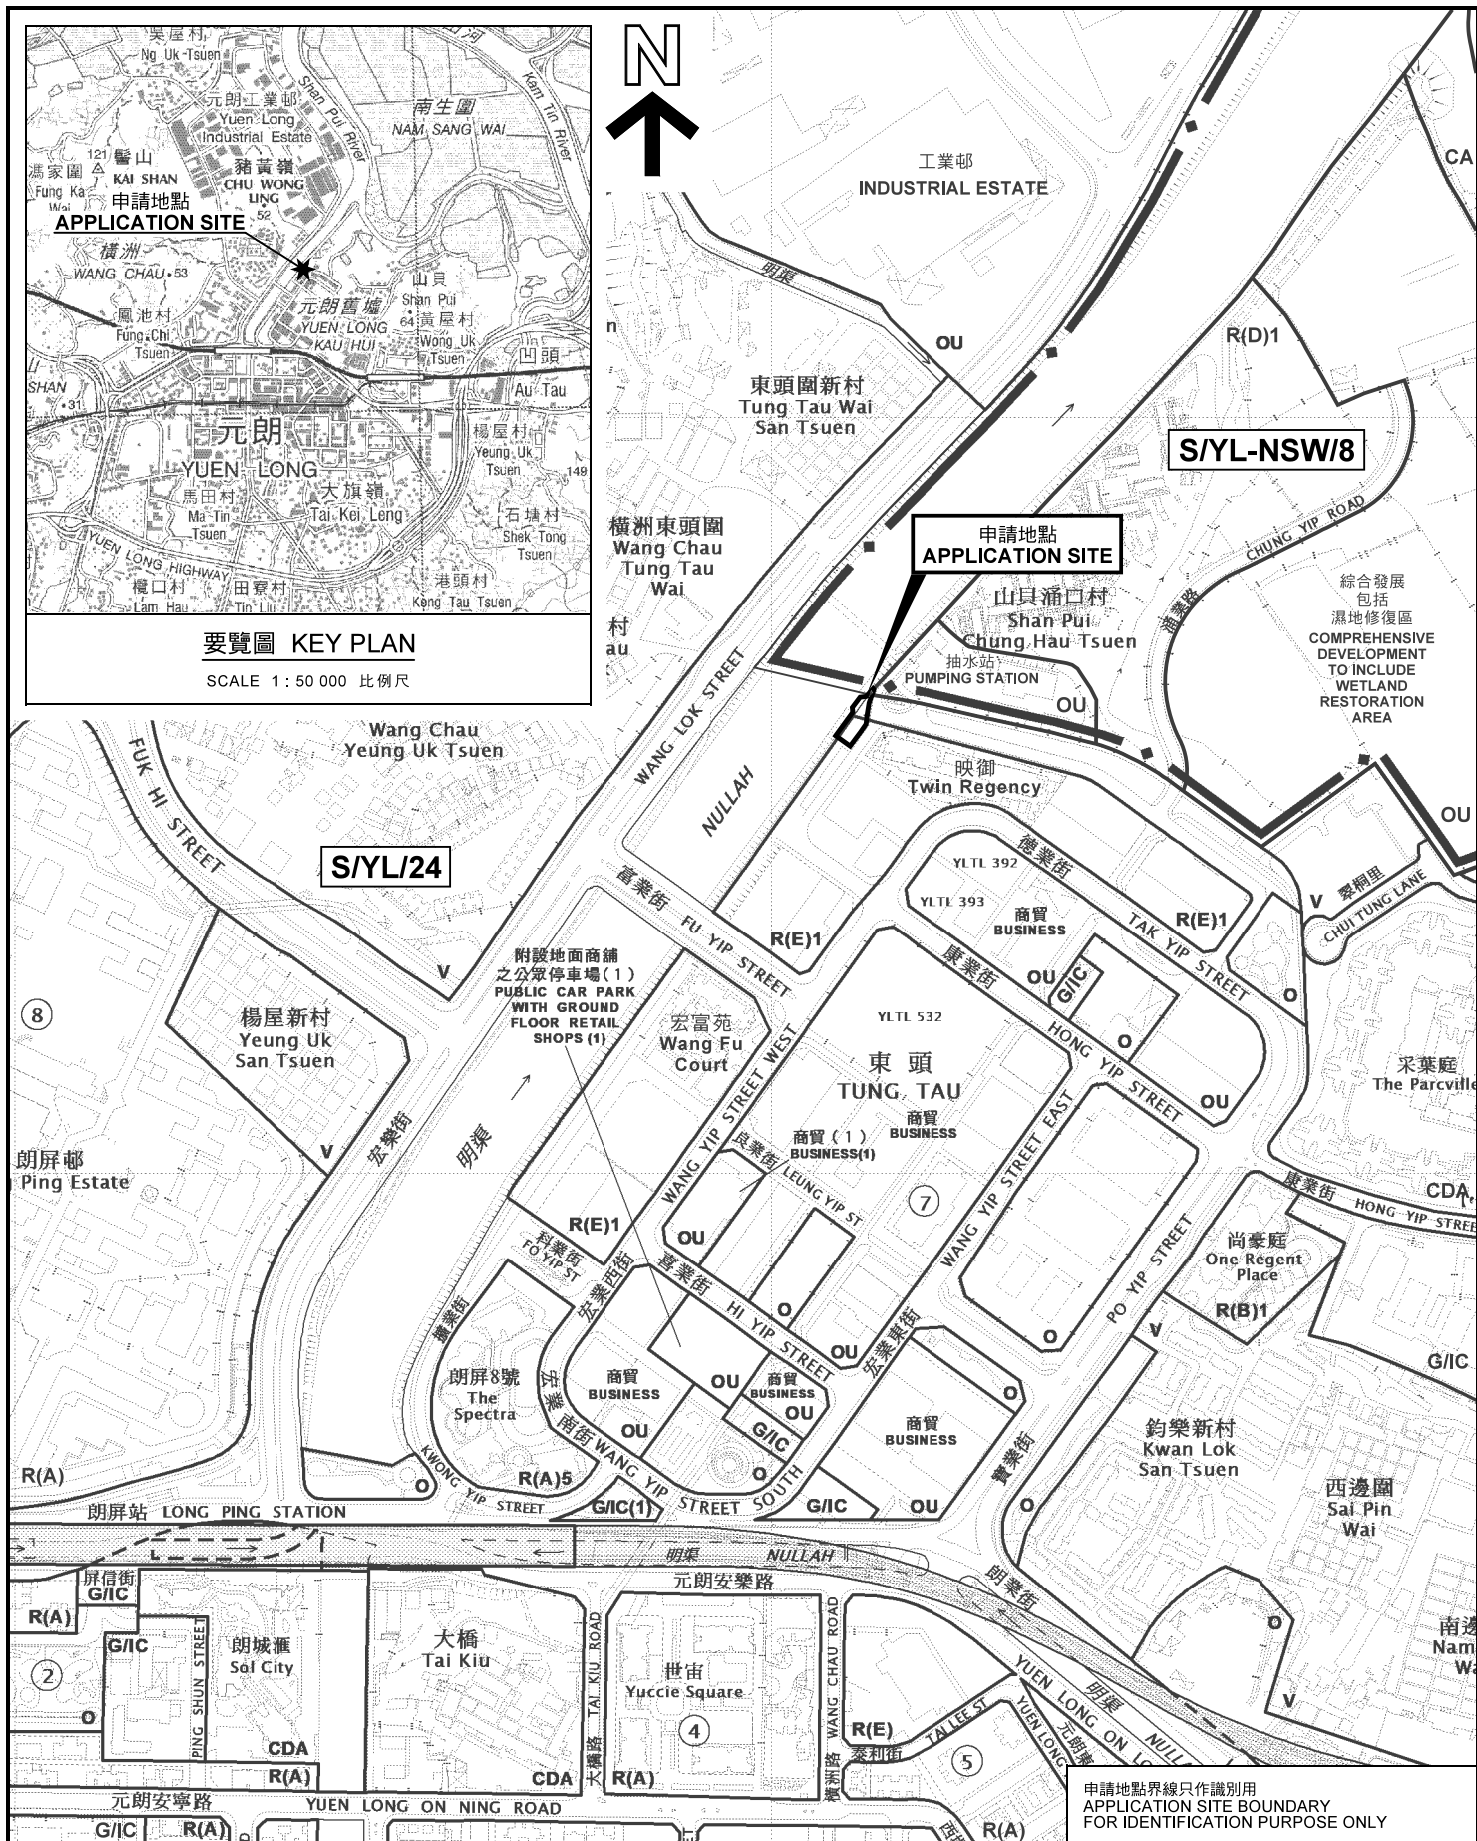

本摘要圖於2021年3月3日擬備，
所根據的資料為於2021年1月29日
展示的分區計劃大綱圖編號 S/YL/24
EXTRACT PLAN PREPARED ON 3.3.2021
BASED ON OUTLINE ZONING PLAN No.
S/YL/24 EXHIBITED ON 29.1.2021

擬議公用設施裝置(旱季污水泵房)
元朗山貝河東路
PROPOSED PUBLIC UTILITY INSTALLATION
(DRY WEATHER FLOW PUMPING STATION)
SHAN PUI HO EAST ROAD, YUEN LONG

SCALE 1: 5 000 比例尺
米 100 0 100 200 米
METRES

規劃署
PLANNING
DEPARTMENT



參考編號
REFERENCE No.
A/YL/275

圖 PLAN
A-1



圖例 LEGEND



申請地點(界線只作識別用)
APPLICATION SITE
(BOUNDARY FOR IDENTIFICATION
PURPOSE ONLY)

本摘要圖於2021年3月3日擬備，所根據
的資料為地政總署於2019年10月18日拍得
的航攝照片編號 E072764C
EXTRACT PLAN PREPARED ON 3.3.2021
BASED ON AERIAL PHOTO No.
E072764C TAKEN ON 18.10.2019
BY LANDS DEPARTMENT

航攝照片 AERIAL PHOTO


擬議公用設施裝置(旱季污水泵房)
元朗山貝河東路
PROPOSED PUBLIC UTILITY INSTALLATION
(DRY WEATHER FLOW PUMPING STATION)
SHAN PUI HO EAST ROAD, YUEN LONG

規劃署
PLANNING
DEPARTMENT



參考編號
REFERENCE No.
A/YL/275

圖 PLAN
A-3

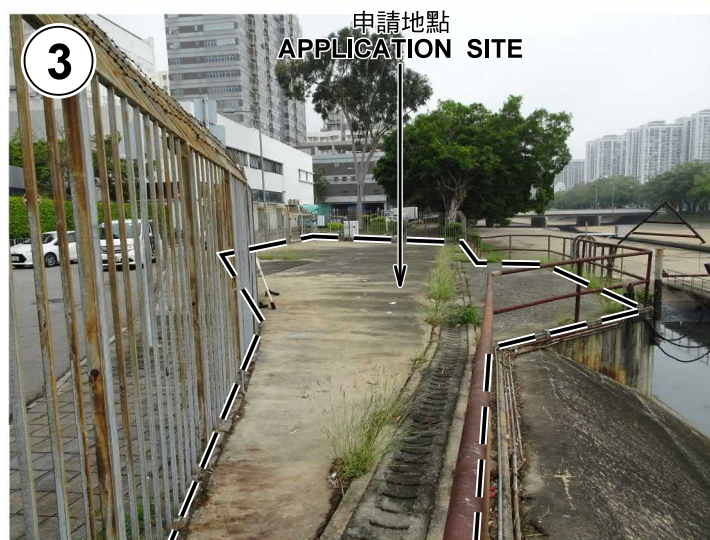

申請地點界線只作識別用 APPLICATION SITE BOUNDARY FOR IDENTIFICATION PURPOSE ONLY

實地照片 SITE PHOTOS

擬議公用設施裝置(旱季污水泵房)
元朗山貝河東路
PROPOSED PUBLIC UTILITY INSTALLATION
(DRY WEATHER FLOW PUMPING STATION)
SHAN PUI HO EAST ROAD, YUEN LONG

規劃署
PLANNING
DEPARTMENT



參考編號
REFERENCE No.
A/YL/275

圖 PLAN
A-4

本圖於2021年3月10日擬備，所根據的
資料為攝於2021年3月5日的實地照片
PLAN PREPARED ON 10.3.2021
BASED ON SITE PHOTOS
TAKEN ON 5.3.2021