

1-4/F LAYOUT PLAN

NO. OF BEDS = 66



1/F - 4/F LAYOUT PLAN			
Rev.	Date	Description	By
1			
DESIGN STAGE			
Architect & Lead Design Consultant			
CUPIDO DESIGN STUDIO			
Client			
Design Institute			
DeSPACE (International) Limited			
Project Title			
Drawing Title			
1/F - 4/F LAYOUT PLAN			
Rev.	Design	Drawn	Checked
1			
Rev.	Original Size	Date	Date
1	A3		
Drawing Number		Revision	
Figure 4			

Copyright © Cupido Design Studio (2021)


(摘錄自申請人於 21.7.2022 呈交的進一步資料)
(Extract from Applicant's Further
Information Submitted on 21.7.2022)

參考編號
REFERENCE No.
A/YL/289

繪圖 DRAWING
A-2

5/F LAYOUT PLAN

1:250
NO. OF BEDS = 17

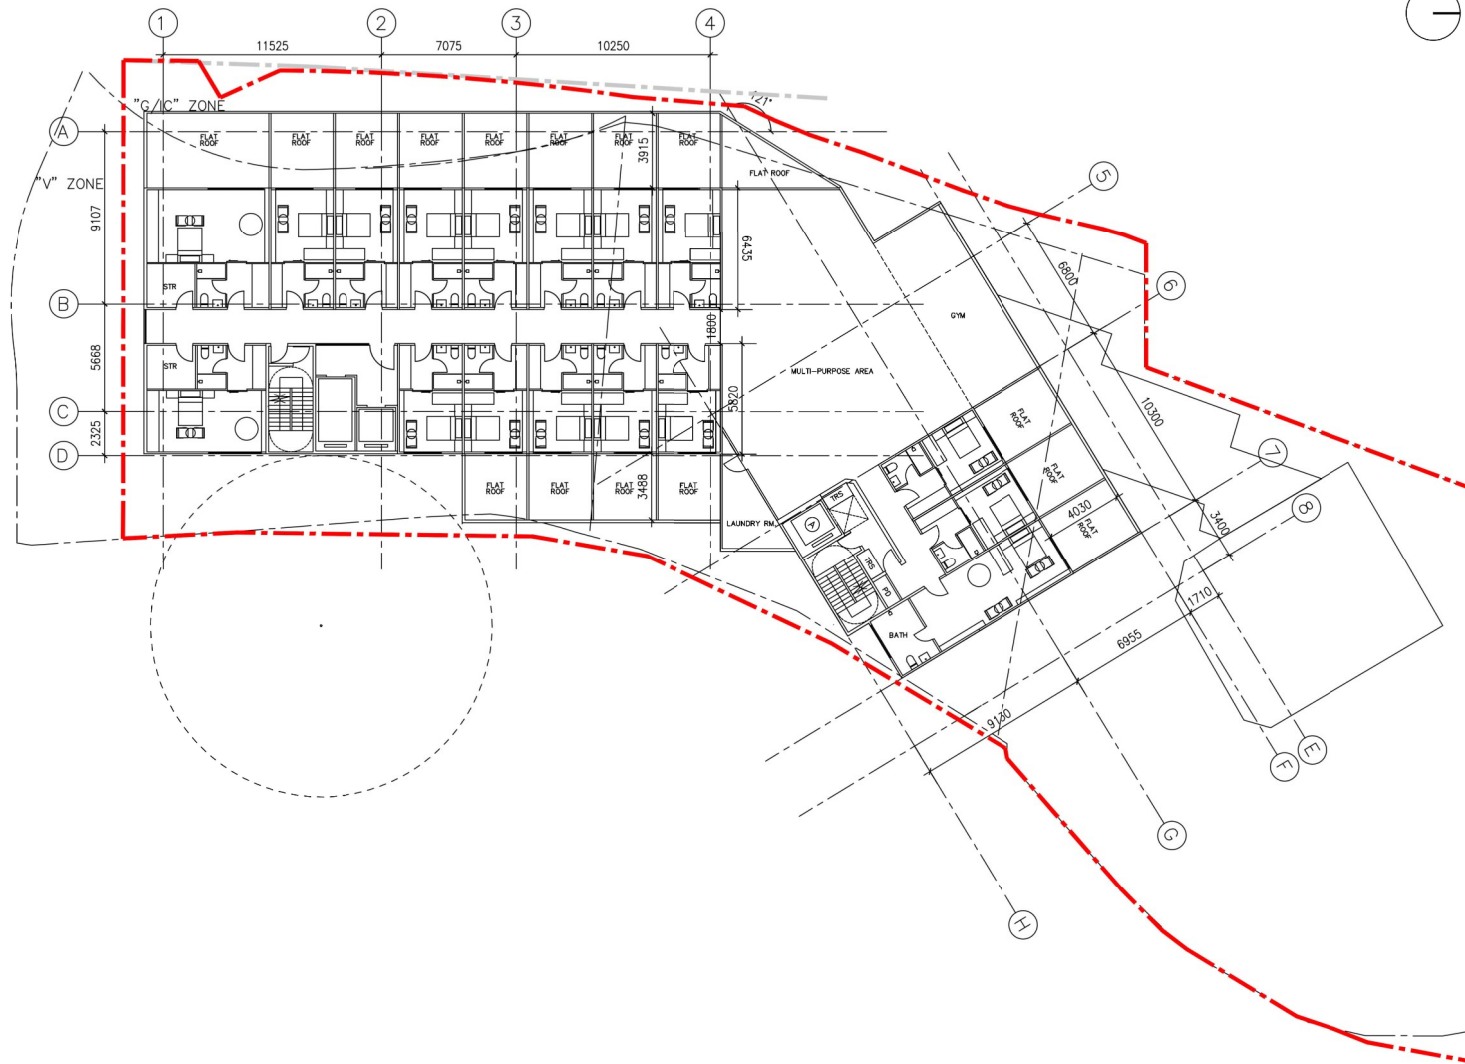

5/F LAYOUT PLAN			
Rev	Date	Description	By
01	21.7.2022	Initial Design	By: [Signature]
02	21.7.2022	Revised Design	By: [Signature]
03	21.7.2022	Final Design	By: [Signature]
DESIGN STAGE			
Architect & Lead Design Consultant			
CUPIO DESIGN STUDIO			
Client			
Design Institute			
DeSPACE (International) Limited			
Project Title			
Drawing Title			
5/F LAYOUT PLAN			
Scale	Designed	Drawn	Checked
1:250	By: [Signature]	By: [Signature]	By: [Signature]
Original Size	Date	Date	Date
A3	21.7.2022	21.7.2022	21.7.2022
Drawing Number	Revision		
Figure 5	-		

Copyright © Cupio Design Studio (2021)


(摘錄自申請人於 21.7.2022 呈交的進一步資料)
(Extract from Applicant's Further
Information Submitted on 21.7.2022)

參考編號
REFERENCE No.
A/YL/289

繪圖 DRAWING
A-3

R/F LAYOUT PLAN

1:250

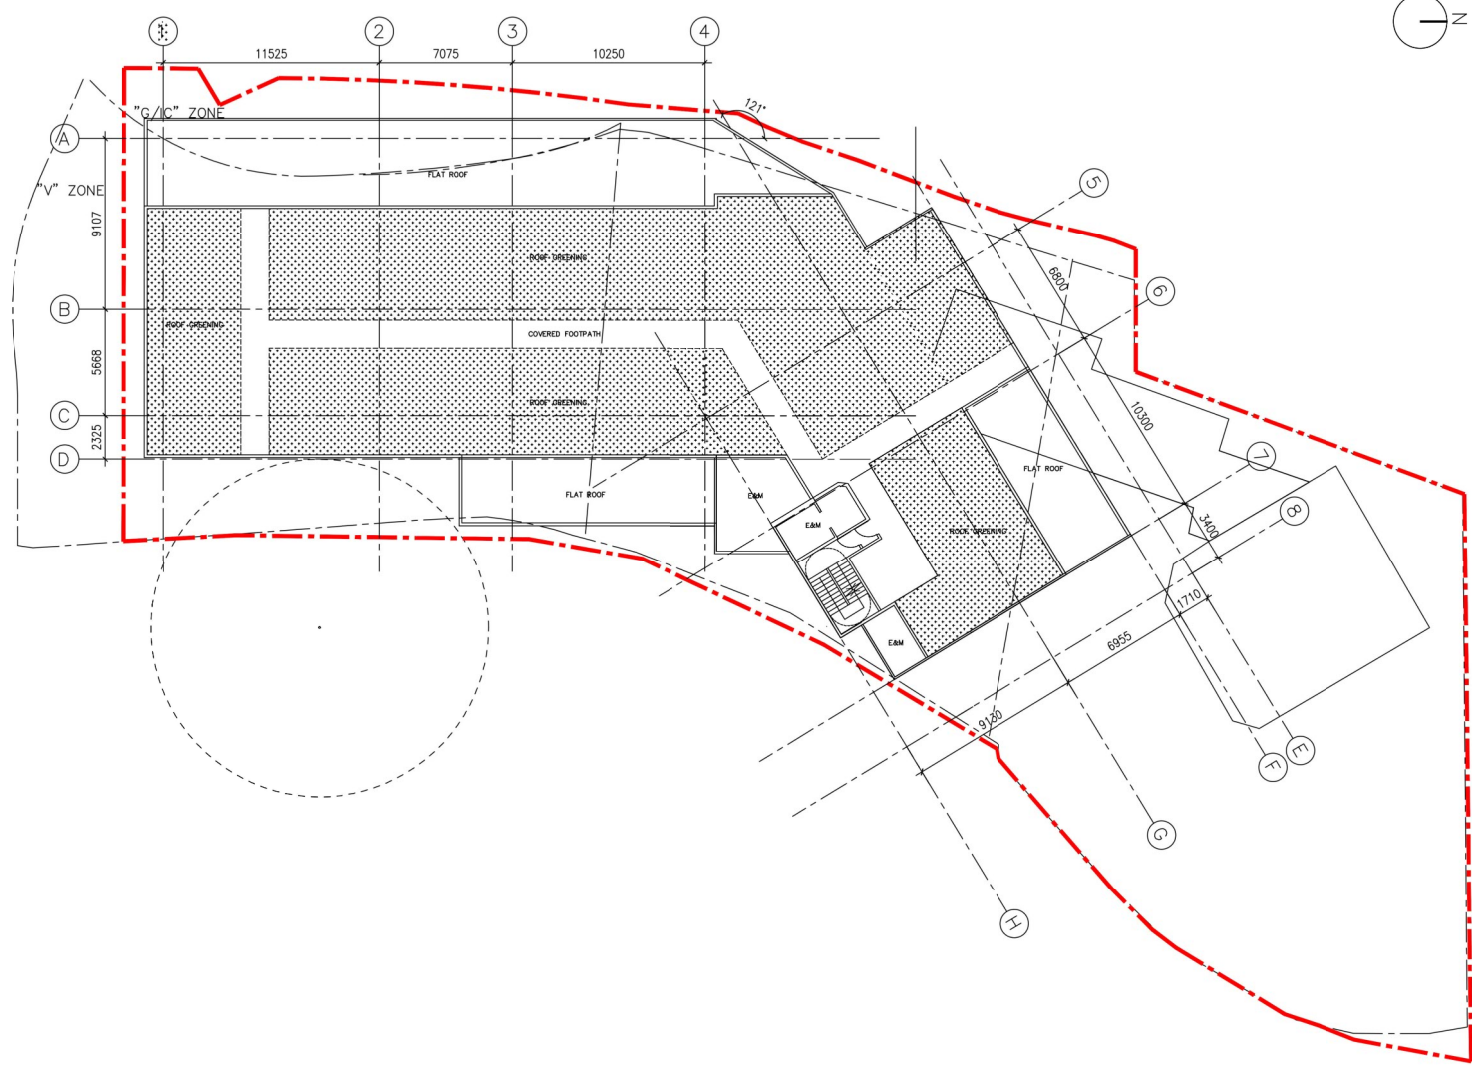

R/F LAYOUT PLAN			
Rev	Date	Description	By
1			
DESIGN STAGE			
Architect & Lead Design Consultant			
CUPIDO DESIGN STUDIO			
Client			
Design Institute			
DeSPACE (International) Limited			
Project Title			
Drawing Title			
R/F LAYOUT PLAN			
Scale	Designed	Drawn	Checked
1:250			
Original Size	Date	Date	Date
A3			
Drawing Number			
Figure 6			

Copyright © Cupido Design Studio (2021)

(摘錄自申請人於 21.7.2022 呈交的進一步資料)
(Extract from Applicant's Further
Information Submitted on 21.7.2022)

參考編號 REFERENCE No.	繪圖 DRAWING
A/YL/289	A-4




LEGEND

-  Lawn
-  Heavy Standard Trees
-  Proposed Pot Planting
-  Proposed Bamboo Landscape Stripe
-  Site Boundary

Seatings

Given the western architectural features inherent in the historic building of Siu Lo, ornamental use of some planting pots are proposed around Siu Lo as a compatible kind of landscape for a house garden.

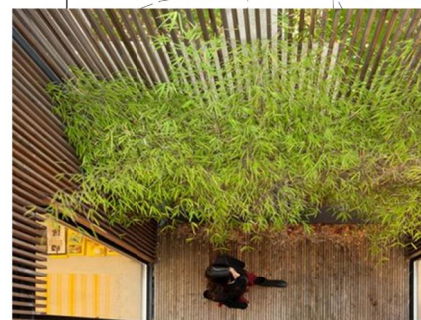

Proposed bamboo landscape strip at the edge of the Site

Provision of trees close to Tai Tong Road to provide shade and amenity to the users and passer-by

Horsetails to be planted in appropriate areas on the lawn



WL		WL	WL
項目	日期	內容/修訂	說明
Rev	Date	Description	Remarks
DESIGN STAGE:			
建築師及園藝師事務所 Architect & Land Design Consultant			
業主 Client			
設計單位 Design Institute			
 DuSPACE (International) Limited			
項目名稱 Project Title			
圖紙名稱 Drawing Title			
LANDSCAPE MASTER PLAN (2)			
比例 Scale	設計 Designed	繪圖 Drawn	校核 Checked
圖紙尺寸 Original Size	日期 Date	日期 Date	日期 Date
A3	8/4/2022		
圖紙編號 Drawing Number	圖紙 Revision		
Figure F12-3B			

Copyright ©

(摘錄自申請人於 21.7.2022 呈交的進一步資料)
(Extract from Applicant's Further
Information Submitted on 21.7.2022)

參考編號 REFERENCE No. A/YL/289	繪圖 DRAWING A-6
-----------------------------------	-------------------



LEGEND

-  Lawn
-  Heavy Standard Trees
-  Proposed Pot Planting
-  Proposed Bamboo Landscape Stripe
-  Site Boundary


Seatings

Given the western architectural features inherent in the historic building of Siu Lo, ornamental use of some planting pots are proposed around Siu Lo as a compatible kind of landscape for a house garden.

LOBBY

Provision of trees close to Tai Tong Road to provide shade and amenity to the users and passer-by

Horsetails to be planted in appropriate areas on the lawn

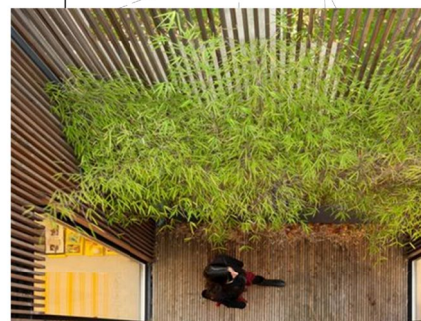

Proposed bamboo landscape strip at the edge of the Site



LANDSCAPE MASTER PLAN (1)

比例 Scale	設計 Designed	繪圖 Drawn	校對 Checked	校核 Authorised
圖紙尺寸 Original Size	日期 Date	日期 Date	日期 Date	日期 Date
A3	8/4/2022			
圖號 Drawing Number	圖號 Drawing Number			

Figure F12-3A

Copyright ©

(摘錄自申請人於 21.7.2022 呈交的進一步資料)
(Extract from Applicant's Further
Information Submitted on 21.7.2022)

參考編號
REFERENCE No.
A/YL/289

繪圖 DRAWING
A-7



Legend

Location

Lot Nos. 1695 S.E ss. 1RP, 1695 S.F ss.1, 1695 S.H RP (Part) and adjoining government land in D.D 120, Tai Kei Leng, Yuen Long, New Territories

Figure No.	Figure Title	Date	Scale	Prepared by
Figure 7	VP2: View looking northward at the Junction of the Shap Pat Heung Road and the Tai Tong Road	December 2021	NTS	 DeSPACE (International) Limited

(摘錄自申請人於 21. 7. 2022 呈交的進一步資料)
(Extract from Applicant's Further Information Submitted on 21.7.2022)

參考編號
REFERENCE No.
A/YL/289

繪圖 DRAWING
A-8



Legend

Location

Lot Nos. 1695 S.E ss. 1RP, 1695 S.F ss.1, 1695 S.H RP (Part) and adjoining government land in D.D 120, Tai Kei Leng, Yuen Long, New Territories

Figure No.	Figure Title	Date	Scale	Prepared by
Figure 8	VP3: View looking south-westward at the adjacent walkway along Tai Tong Road	December 2021	NTS	 DeSPACE (International) Limited

(摘錄自申請人於 21.7.2022 呈交的進一步資料)
(Extract from Applicant's Further Information Submitted on 21.7.2022)

參考編號
REFERENCE No.
A/YL/289

繪圖 **DRAWING**
A-9



Legend

Location


Lot Nos. 1695 S.E ss. 1RP, 1695 S.F ss.1, 1695 S.H RP (Part) and adjoining government land in D.D 120, Tai Kei Leng, Yuen Long, New Territories

Figure No.	Figure Title	Date	Scale	Prepared by
Figure 11	VP6: View looking north-westward at the adjacent walkway along Tai Tong Road	December 2021	NTS	 DeSPACE (International) Limited

(摘錄自申請人於 21.7.2022 呈交的進一步資料)
(Extract from Applicant's Further Information Submitted on 21.7.2022)

參考編號
REFERENCE No.
A/YL/289


繪圖 DRAWING
A-10

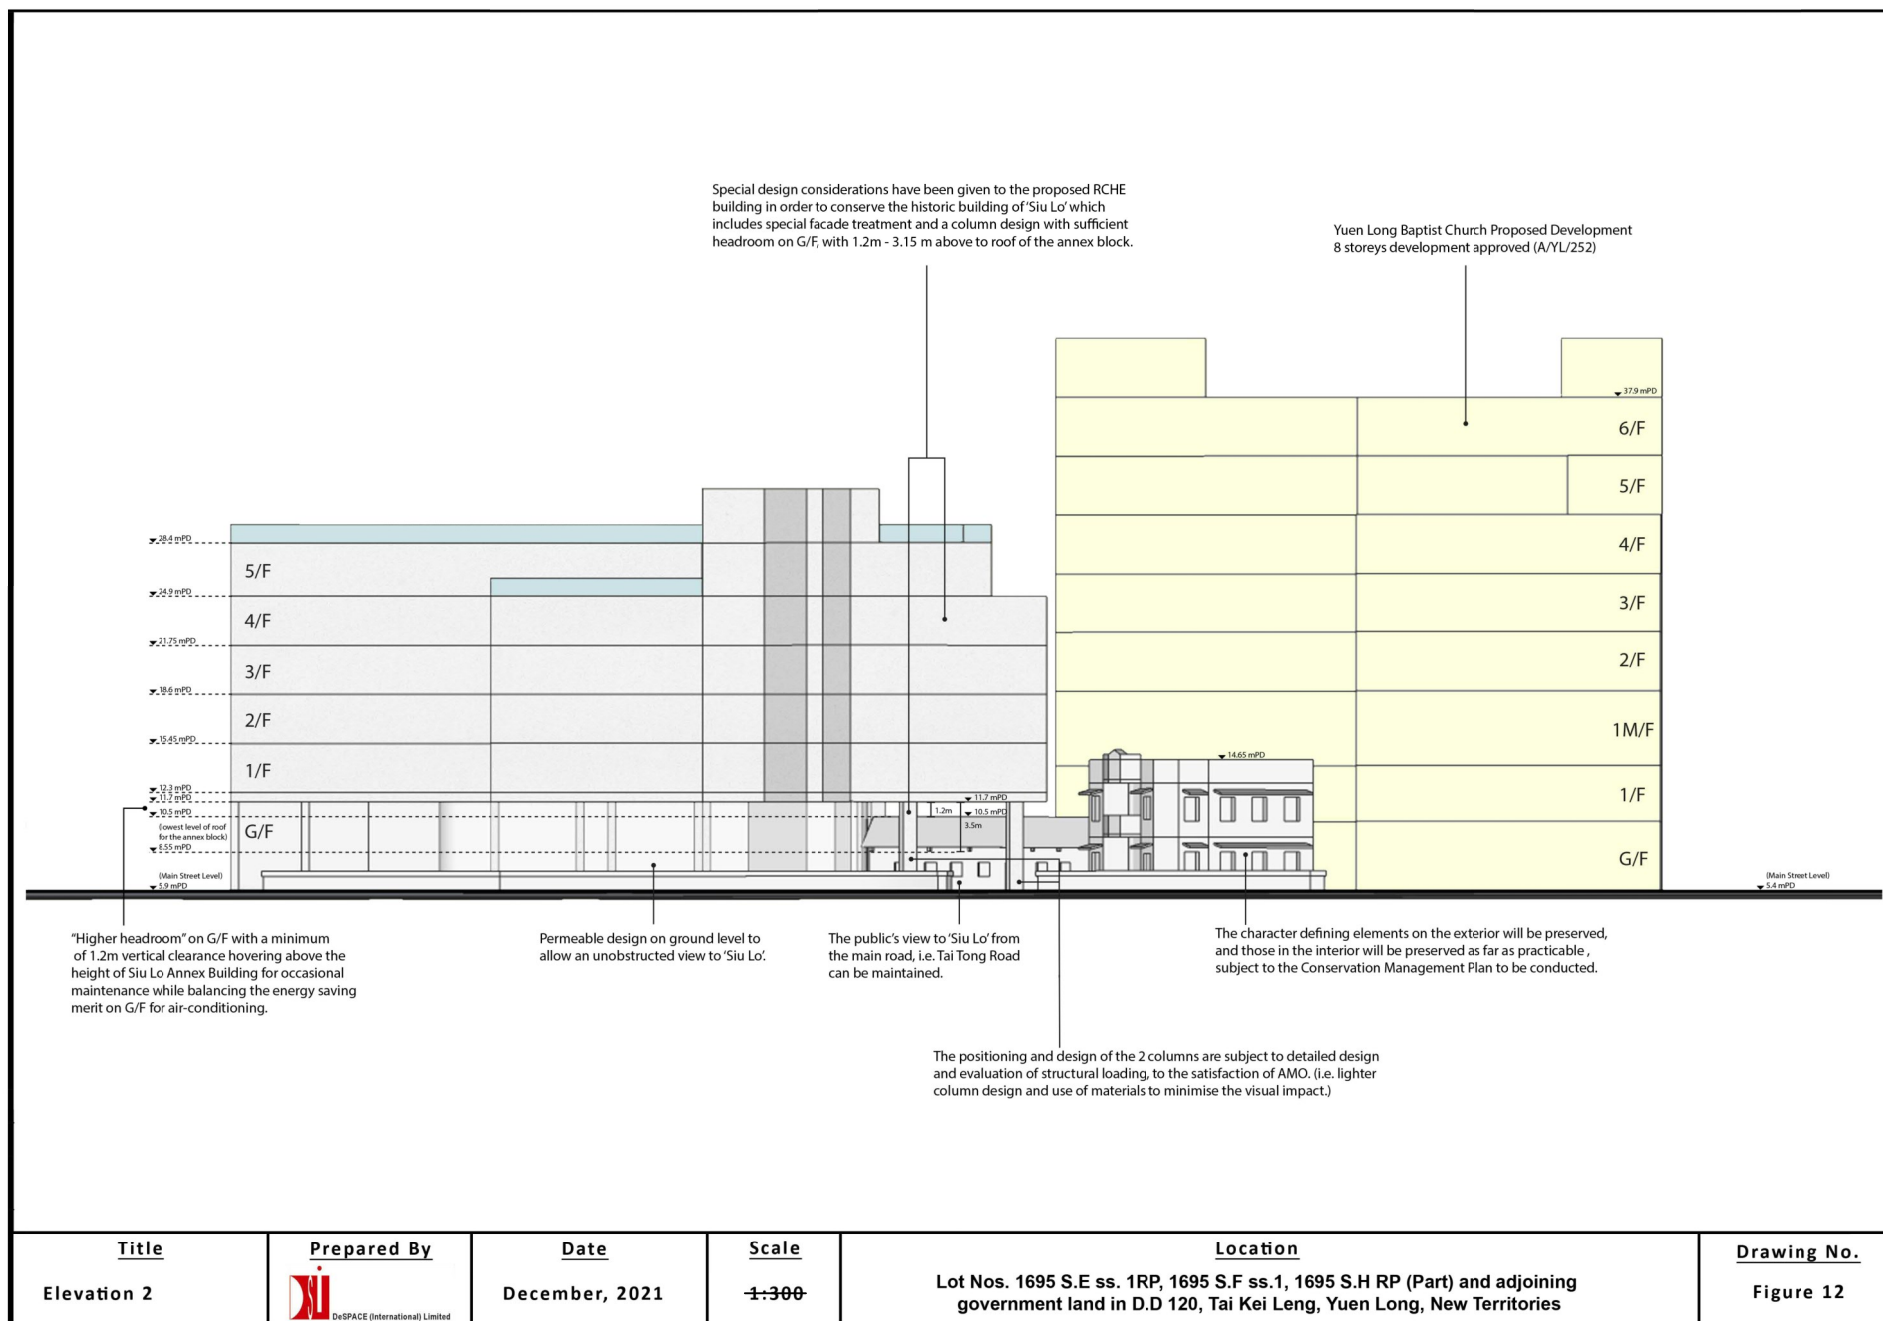


(摘錄自申請人於 21. 7. 2022 呈交的進一步資料)
(Extract from Applicant's Further
Information Submitted on 21.7.2022)

參考編號
REFERENCE No.
A/YL/289

繪圖 DRAWING
A-11

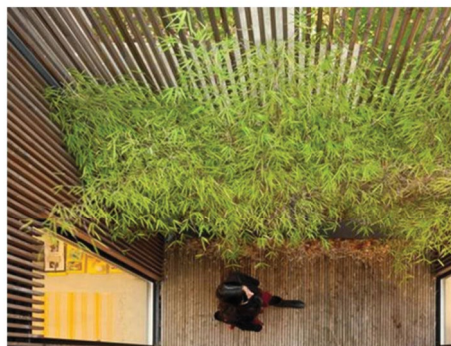


A pleasant bamboo landscape strip at the edge of the Site

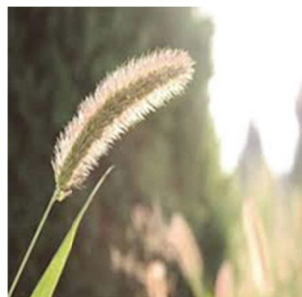


The existing formed ground surrounding Siu Lo will be beautified by a well-landscaped Heritage Garden. In a consistent theme as per the heritage conservation of Siu Lo, an interesting planting palette and species will be carefully selected which signifies the local context, history and characters in Yuen Long. Possible decorative plant species include Horsetails and sunflowers.






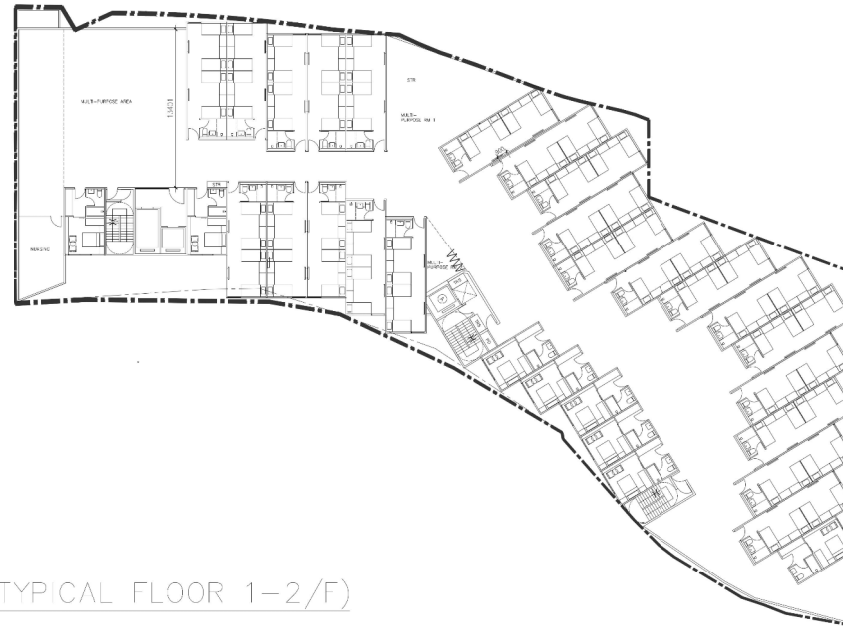



HYPOTHETICAL SCENARIO (TYPICAL FLOOR 1-2/F)
1:400

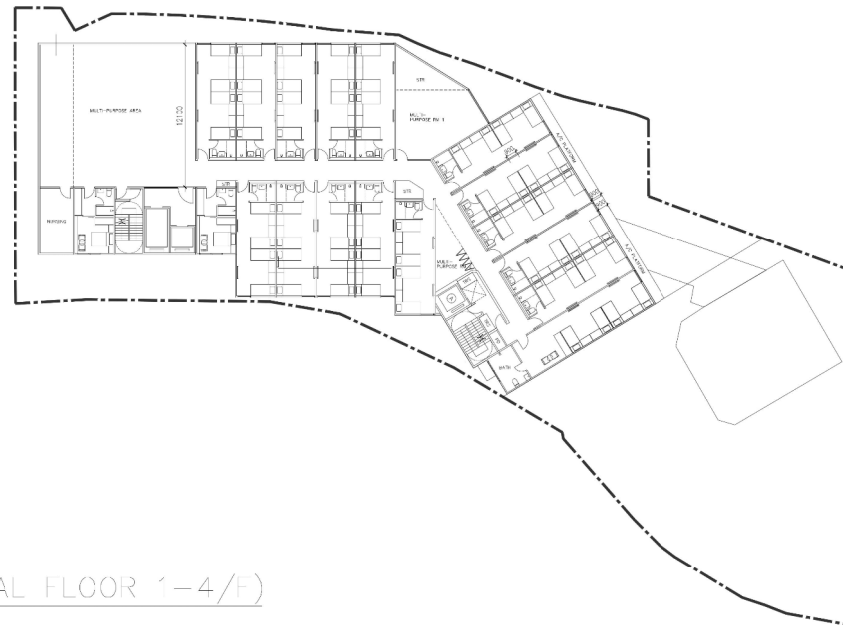

PROPOSED SCHEME (TYPICAL FLOOR 1-4/F)
1:400

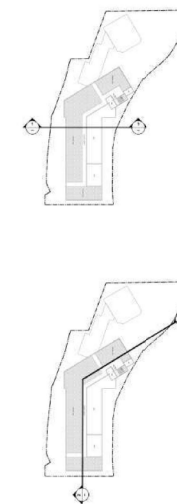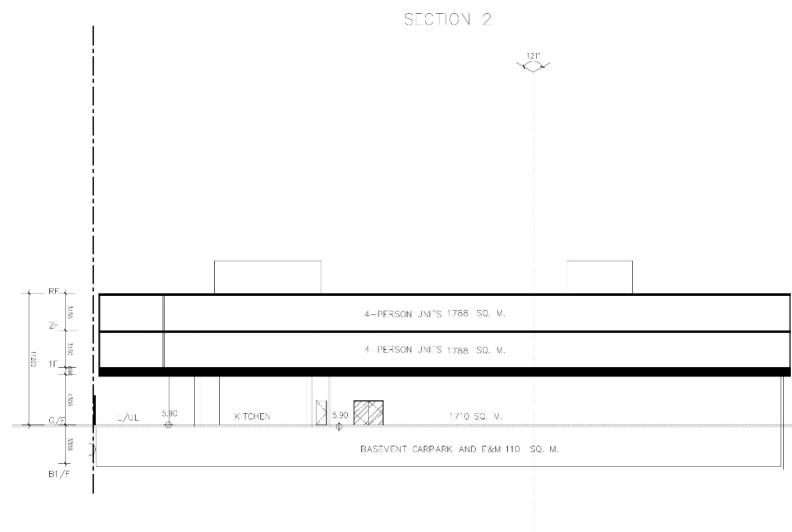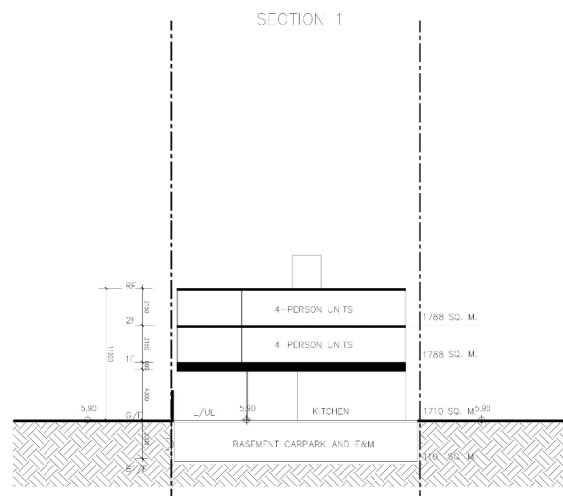

HYPOTHETICAL SCENARIO (SECTION)
4-400

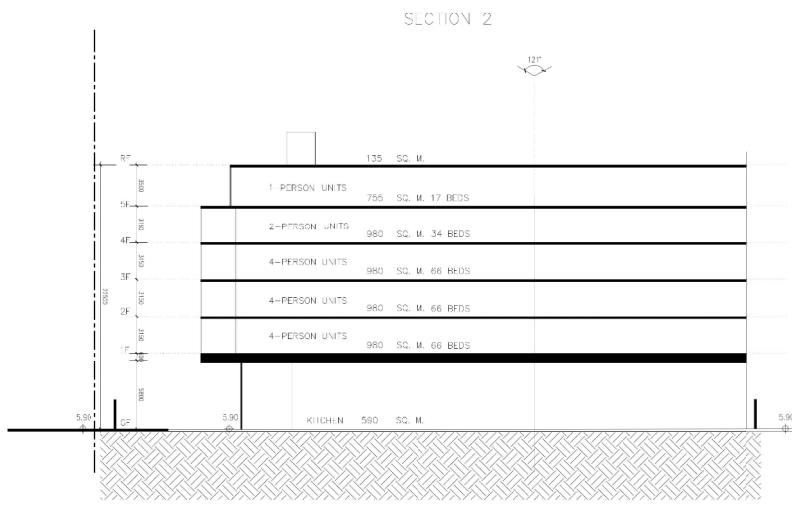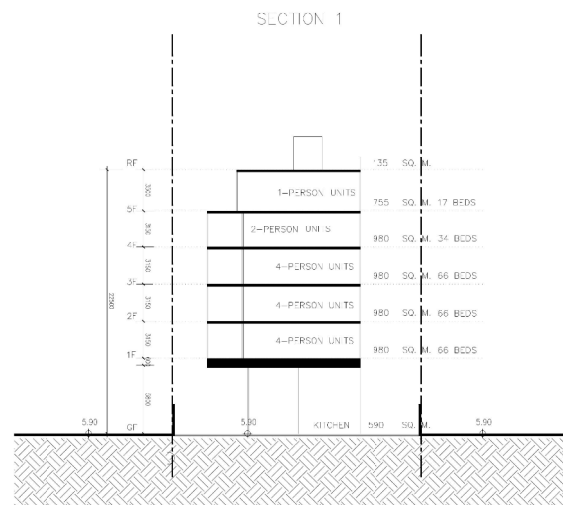


PROPOSED SCHEME (SECTION)
4-400

COMPARISON BETWEEN HYPOTHETICAL SCENARIO AND PROPOSED SCHEME (SECTION)			
Rev.	Date	Description	By
1	21/07/2021	Initial Design	By
2			
3			
Copyright © Cupio Design Studio (2021)

(摘錄自申請人於 21.7.2022 呈交的進一步資料)
(Extract from Applicant's Further
Information Submitted on 21.7.2022)

參考編號 REFERENCE No.	繪圖 DRAWING
A/YL/289	A-14

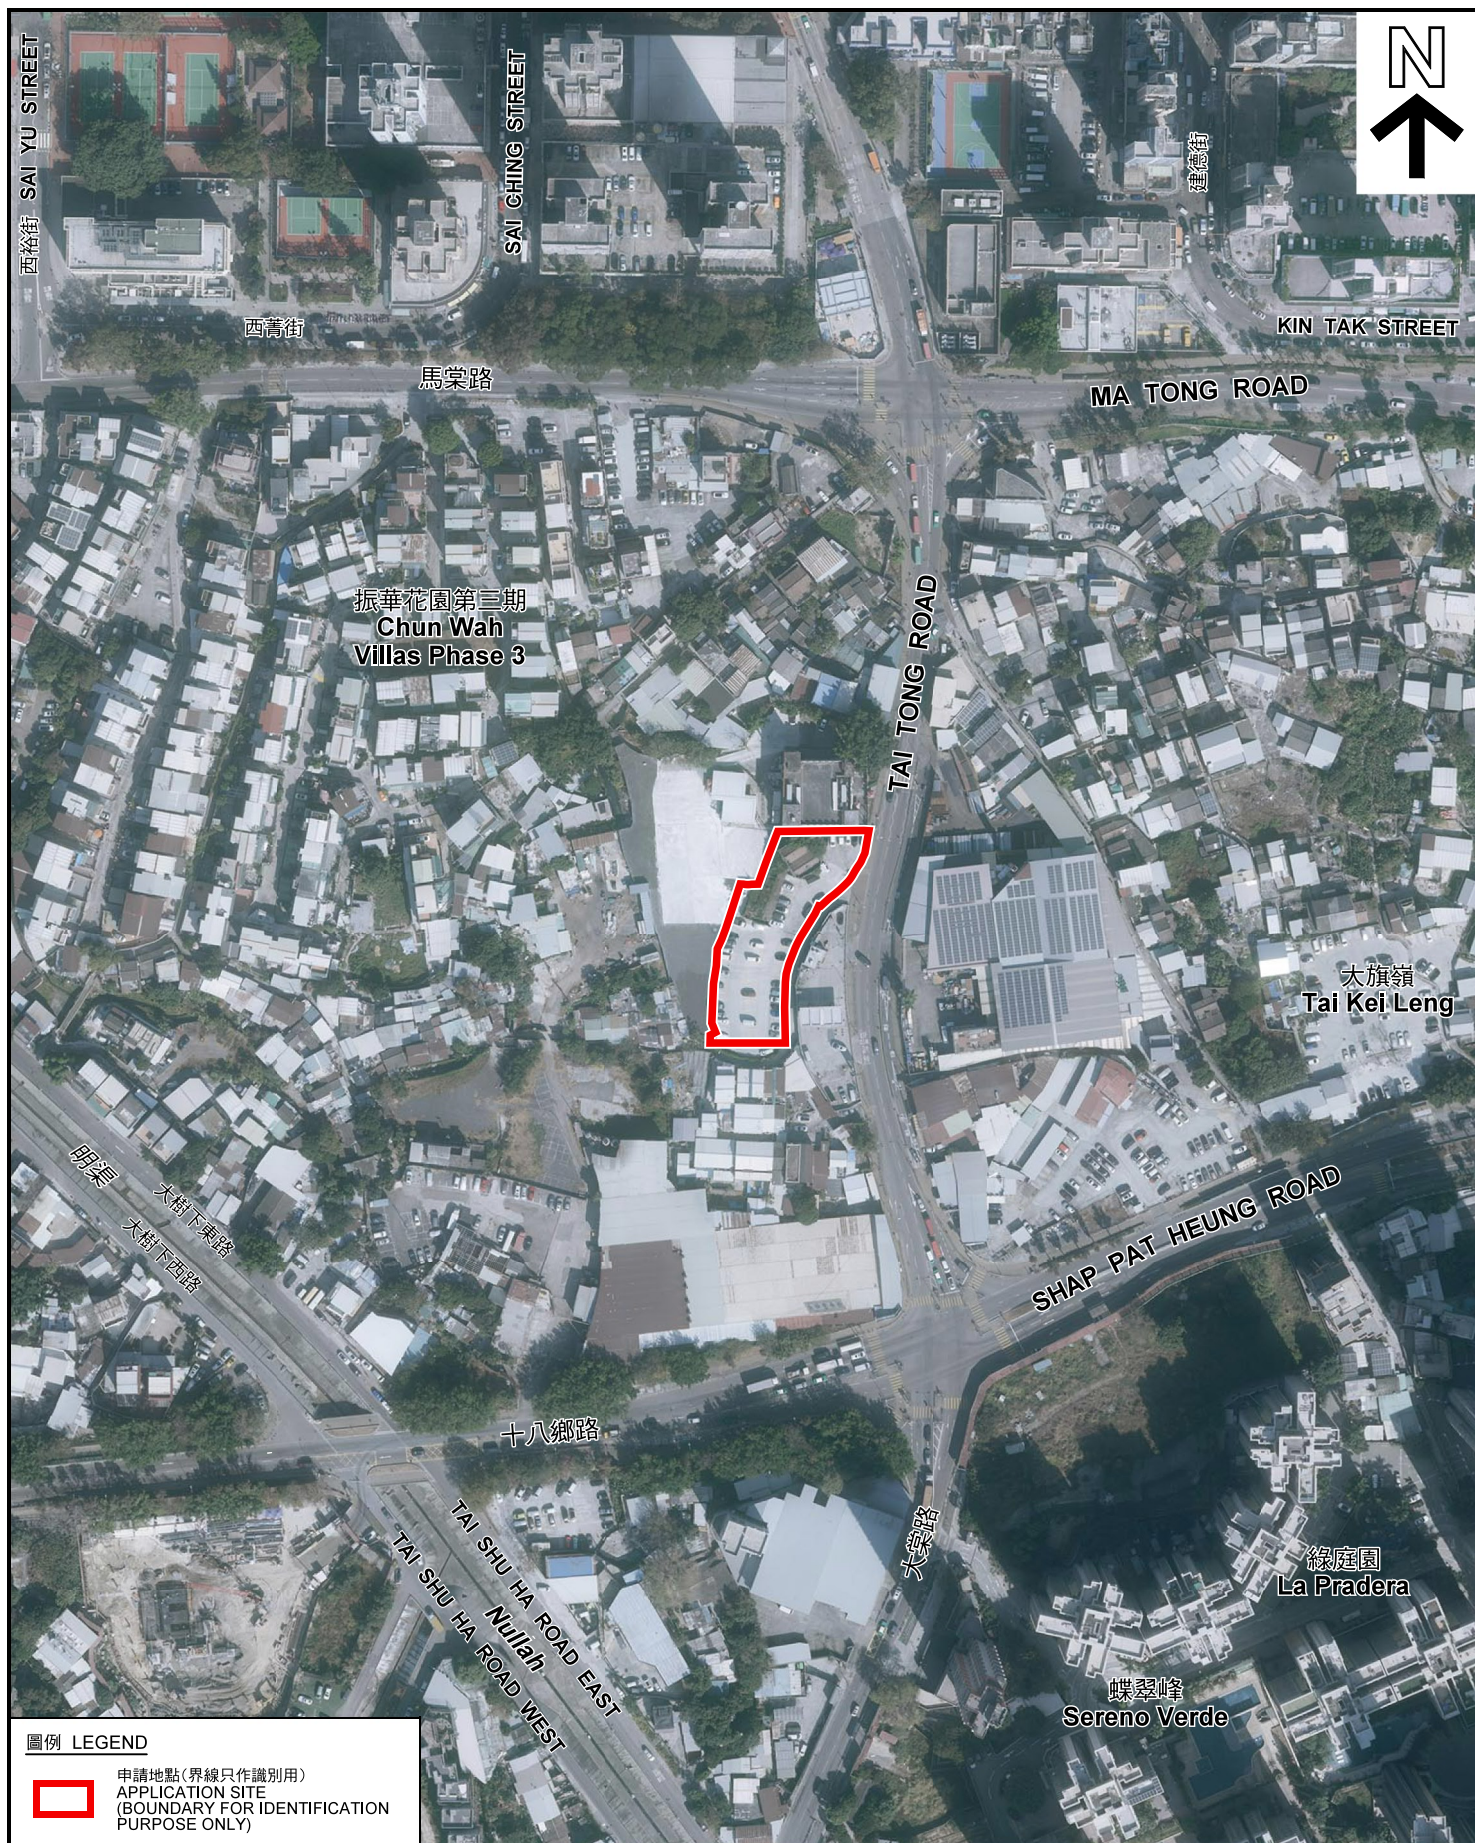

圖例 LEGEND



申請地點(界線只作識別用)
APPLICATION SITE
(BOUNDARY FOR IDENTIFICATION
PURPOSE ONLY)

本摘要圖於2022年5月19日擬備，所根據的資料為地政總署於2021年1月19日拍得的航攝照片編號 E130377C
EXTRACT PLAN PREPARED ON 19.5.2022
BASED ON AERIAL PHOTO No.
E130377C TAKEN ON 19.1.2021
BY LANDS DEPARTMENT

航攝照片 AERIAL PHOTO

擬議略為放寬建築物高度限制，以作准許的社會福利設施(安老院舍)及擬議屋宇用途和保育方案
元朗大旗嶺丈量約份第120約地段第1695號E分段第1小分段餘段、第1695號F分段第1小分段及第1695號H分段餘段(部分)和毗連政府土地
PROPOSED MINOR RELAXATION OF BUILDING HEIGHT RESTRICTION FOR PERMITTED SOCIAL WELFARE FACILITY (RESIDENTIAL CARE HOME FOR THE ELDERLY) AND PROPOSED HOUSE USE WITH CONSERVATION PROPOSAL LOTS 1695 S.E ss.1 RP, 1695 S.F ss.1 AND 1695 S.H RP (PART) IN D.D. 120 AND ADJOINING GOVERNMENT LAND, TAI KEI LENG, YUEN LONG

規劃署
PLANNING
DEPARTMENT



參考編號
REFERENCE No.
A/YL/289

圖 PLAN
A-3



申請地點界線只作識別用 APPLICATION SITE BOUNDARY FOR IDENTIFICATION PURPOSE ONLY

實地照片 SITE PHOTOS

擬議略為放寬建築物高度限制，以作准許的社會福利設施(安老院舍)
及擬議屋宇用途和保育方案
元朗大旗嶺丈量約份第120約地段第1695號E分段第1小分段餘段、
第1695號F分段第1小分段及第1695號H分段餘段(部分)和毗連政府土地
PROPOSED MINOR RELAXATION OF BUILDING HEIGHT RESTRICTION FOR
PERMITTED SOCIAL WELFARE FACILITY
(RESIDENTIAL CARE HOME FOR THE ELDERLY)
AND PROPOSED HOUSE USE WITH CONSERVATION PROPOSAL
LOTS 1695 S.E ss.1 RP, 1695 S.F ss.1 AND 1695 S.H RP (PART) IN D.D. 120
AND ADJOINING GOVERNMENT LAND, TAI KEI LENG, YUEN LONG



規劃署
PLANNING
DEPARTMENT



參考編號
REFERENCE No.
A/YL/289

圖 PLAN
A-4a

本圖於2022年5月16日擬備，所根據的
資料為攝於2022年4月29日的實地照片
PLAN PREPARED ON 16.5.2022
BASED ON SITE PHOTOS
TAKEN ON 29.4.2022

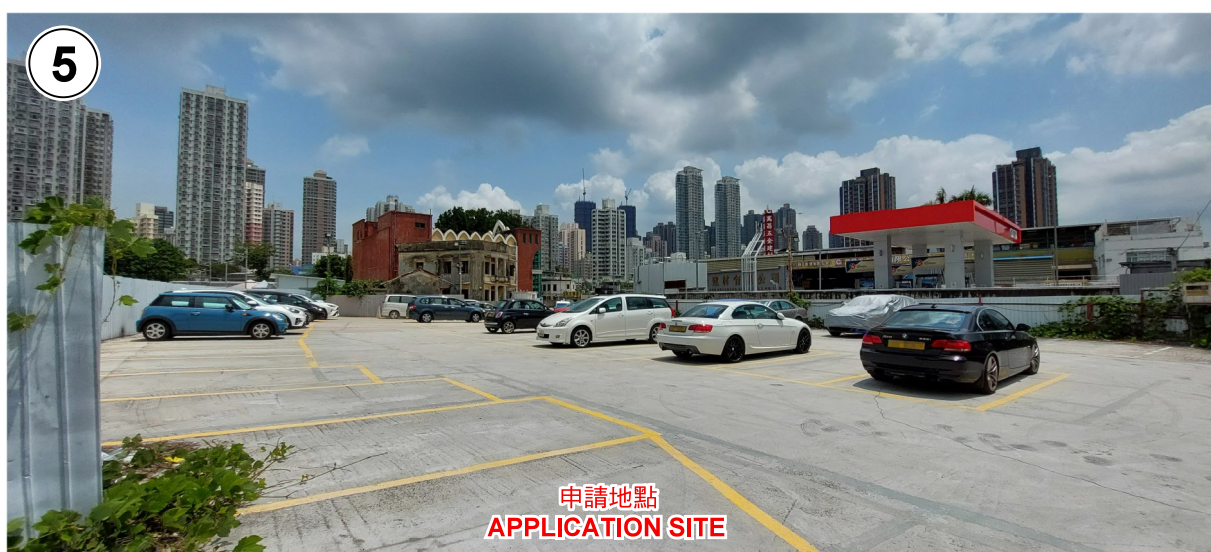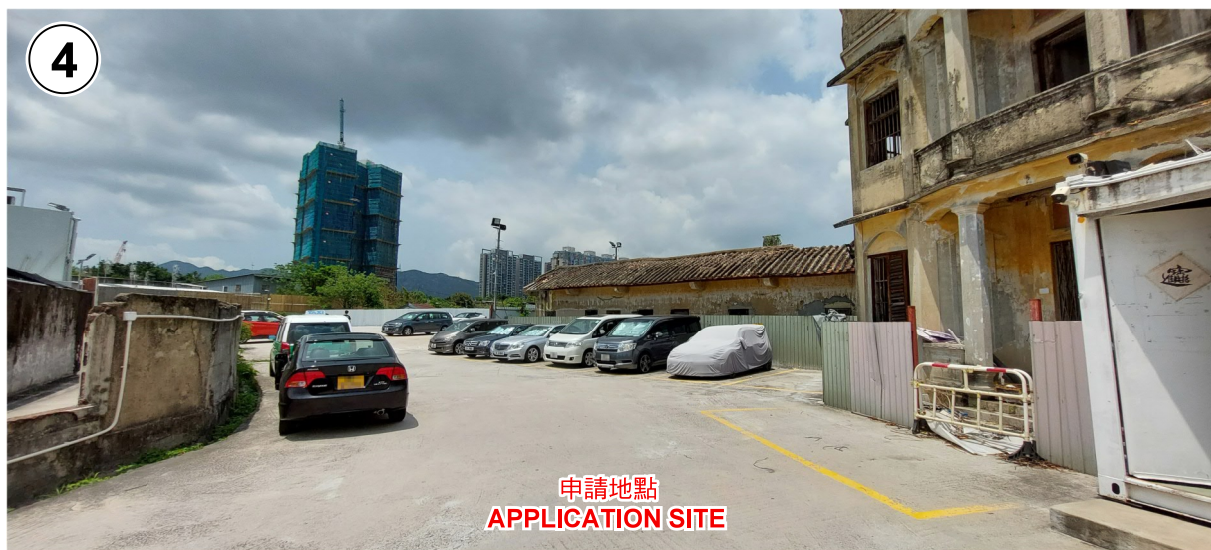

實地照片 SITE PHOTOS

擬議略為放寬建築物高度限制，以作准許的社會福利設施(安老院舍)及擬議屋宇用途和保育方案
元朗大旗嶺丈量約份第120約地段第1695號E分段第1小分段餘段、第1695號F分段第1小分段及第1695號H分段餘段(部分)和毗連政府土地
PROPOSED MINOR RELAXATION OF BUILDING HEIGHT RESTRICTION FOR PERMITTED SOCIAL WELFARE FACILITY (RESIDENTIAL CARE HOME FOR THE ELDERLY) AND PROPOSED HOUSE USE WITH CONSERVATION PROPOSAL LOTS 1695 S.E ss.1 RP, 1695 S.F ss.1 AND 1695 S.H RP (PART) IN D.D. 120 AND ADJOINING GOVERNMENT LAND, TAI KEI LENG, YUEN LONG

規劃署
PLANNING
DEPARTMENT



參考編號
REFERENCE No.
A/YL/289

圖 PLAN
A-4b

本圖於2022年5月16日擬備，所根據的資料為攝於2022年4月29日的實地照片
PLAN PREPARED ON 16.5.2022
BASED ON SITE PHOTOS
TAKEN ON 29.4.2022