


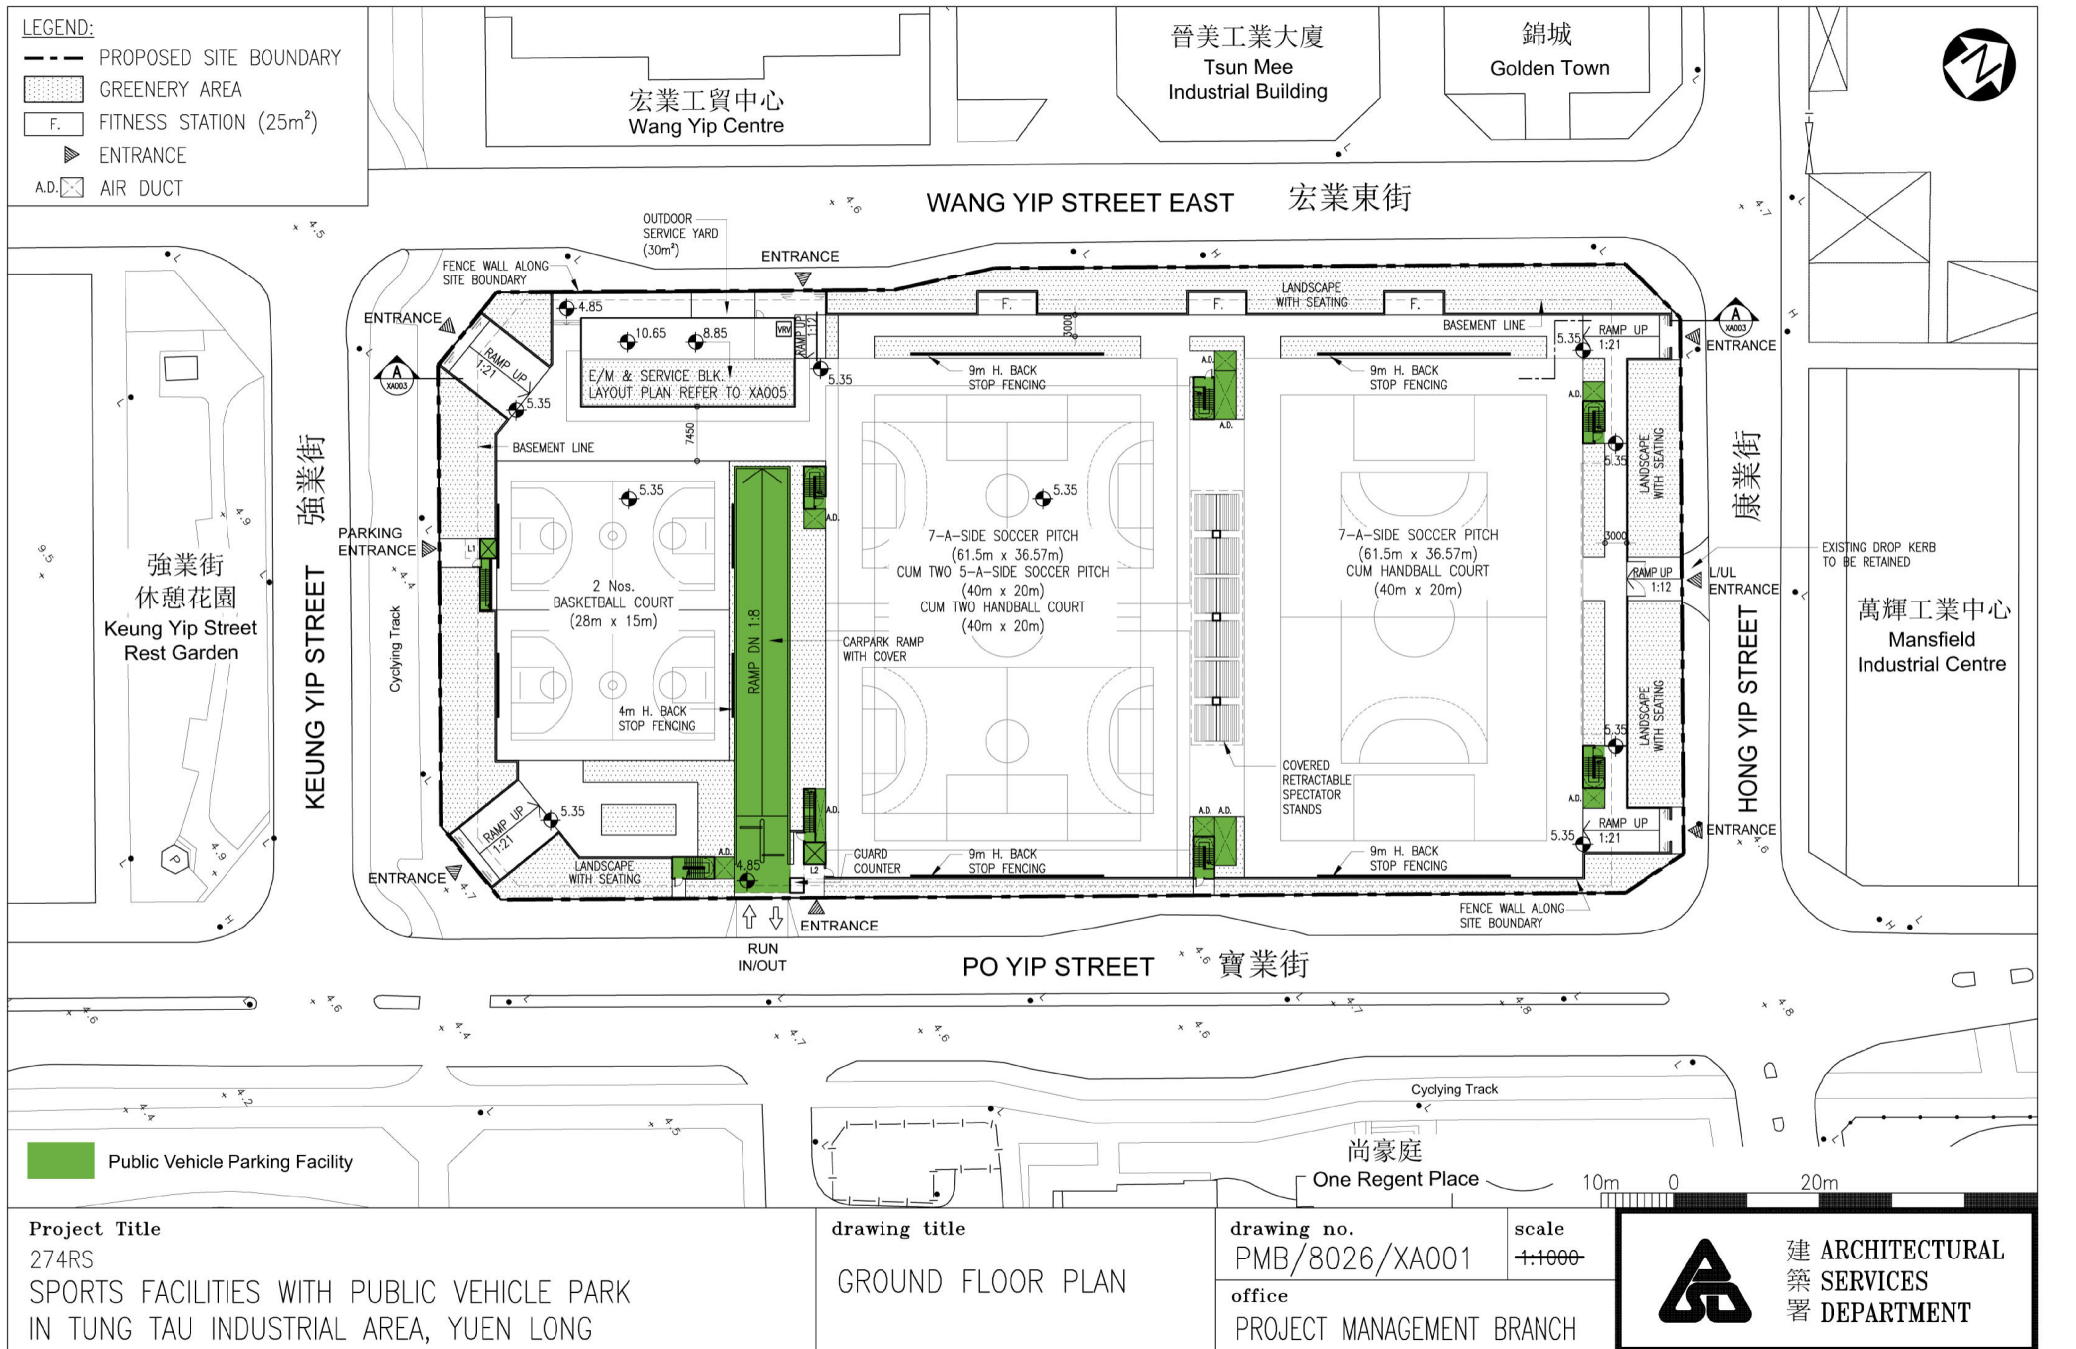

(摘錄自申請人於 12. 1. 2022 呈交的申請書)
(Extract from Applicant's
Submission of 12.1.2022)

參考編號
REFERENCE No.
A/YL/290

繪圖 DRAWING
A-1




10m 0 20m

drawing no. PMB/8026/XA002	scale 1:1000
office PROJECT MANAGEMENT BRANCH	




參考編號
REFERENCE No.
A/YL/290

繪圖 DRAWING
A-2

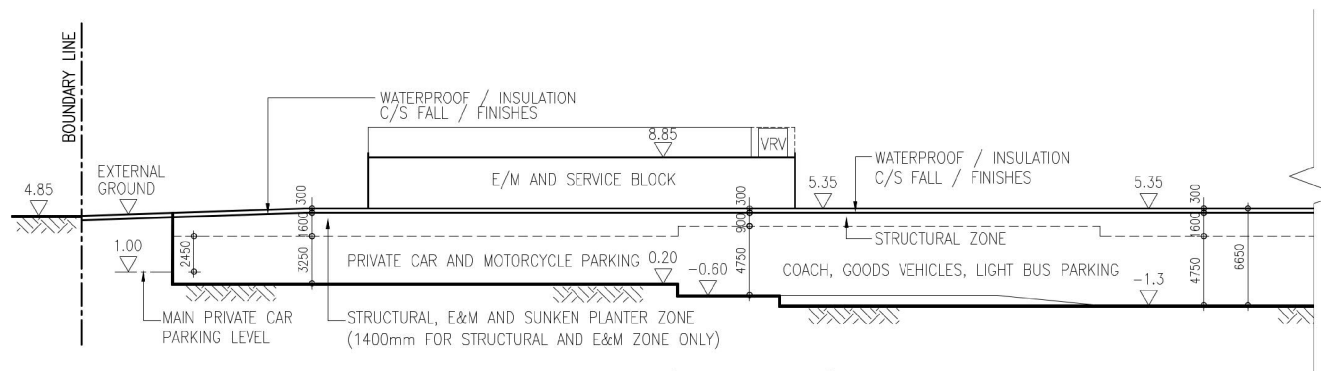

SECTION A-A (PART 1 OF 2) 1:500

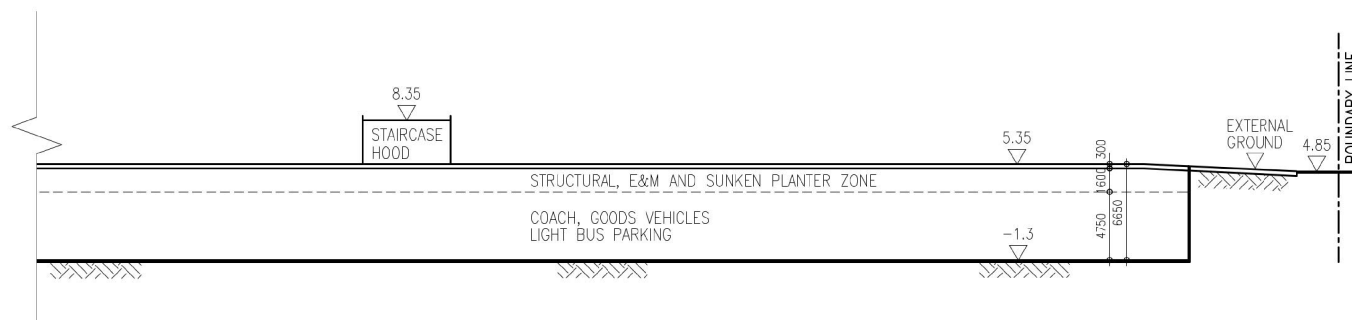

SECTION A-A (PART 2 OF 2) 1:500

Project Title

274RS
SPORTS FACILITIES WITH PUBLIC VEHICLE PARK
IN TUNG TAU INDUSTRIAL AREA, YUEN LONG

drawing title

SECTION A-A

drawing no.

PMB/8026/XA003

scale

AS SHOWN

office

PROJECT MANAGEMENT BRANCH



建 ARCHITECTURAL
築 SERVICES
署 DEPARTMENT

(摘錄自申請人於 12. 1. 2022 呈交的申請書)
(Extract from Applicant's
Submission of 12.1.2022)

參考編號
REFERENCE No.
A/YL/290

繪圖 DRAWING
A-3



(摘錄自申請人於 12. 1. 2022 呈交的申請書)
(Extract from Applicant's
Submission of 12.1.2022)

參考編號
REFERENCE No.
A/YL/290

繪圖 DRAWING
A-4




ASD/TTIAYL

APPENDIX 3 PERSPECTIVE

(摘錄自申請人於 12. 1. 2022 呈交的申請書)
(Extract from Applicant's
Submission of 12.1.2022)


參考編號
REFERENCE No.
A/YL/290

繪圖 DRAWING
A-5

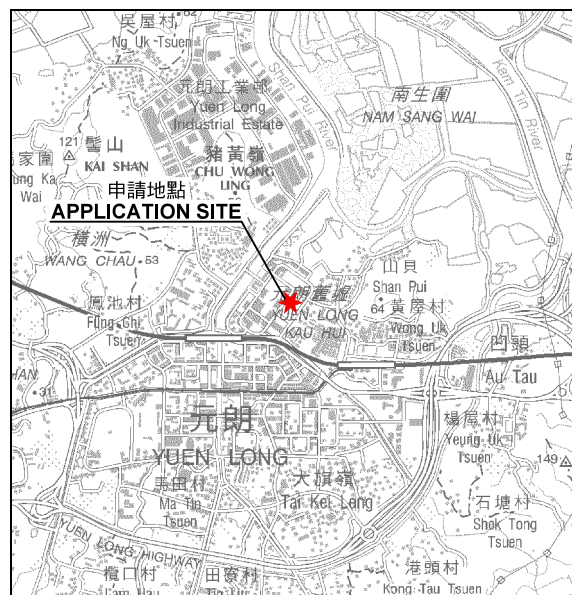

要覽圖 KEY PLAN

SCALE 1 : 50 000 比例尺

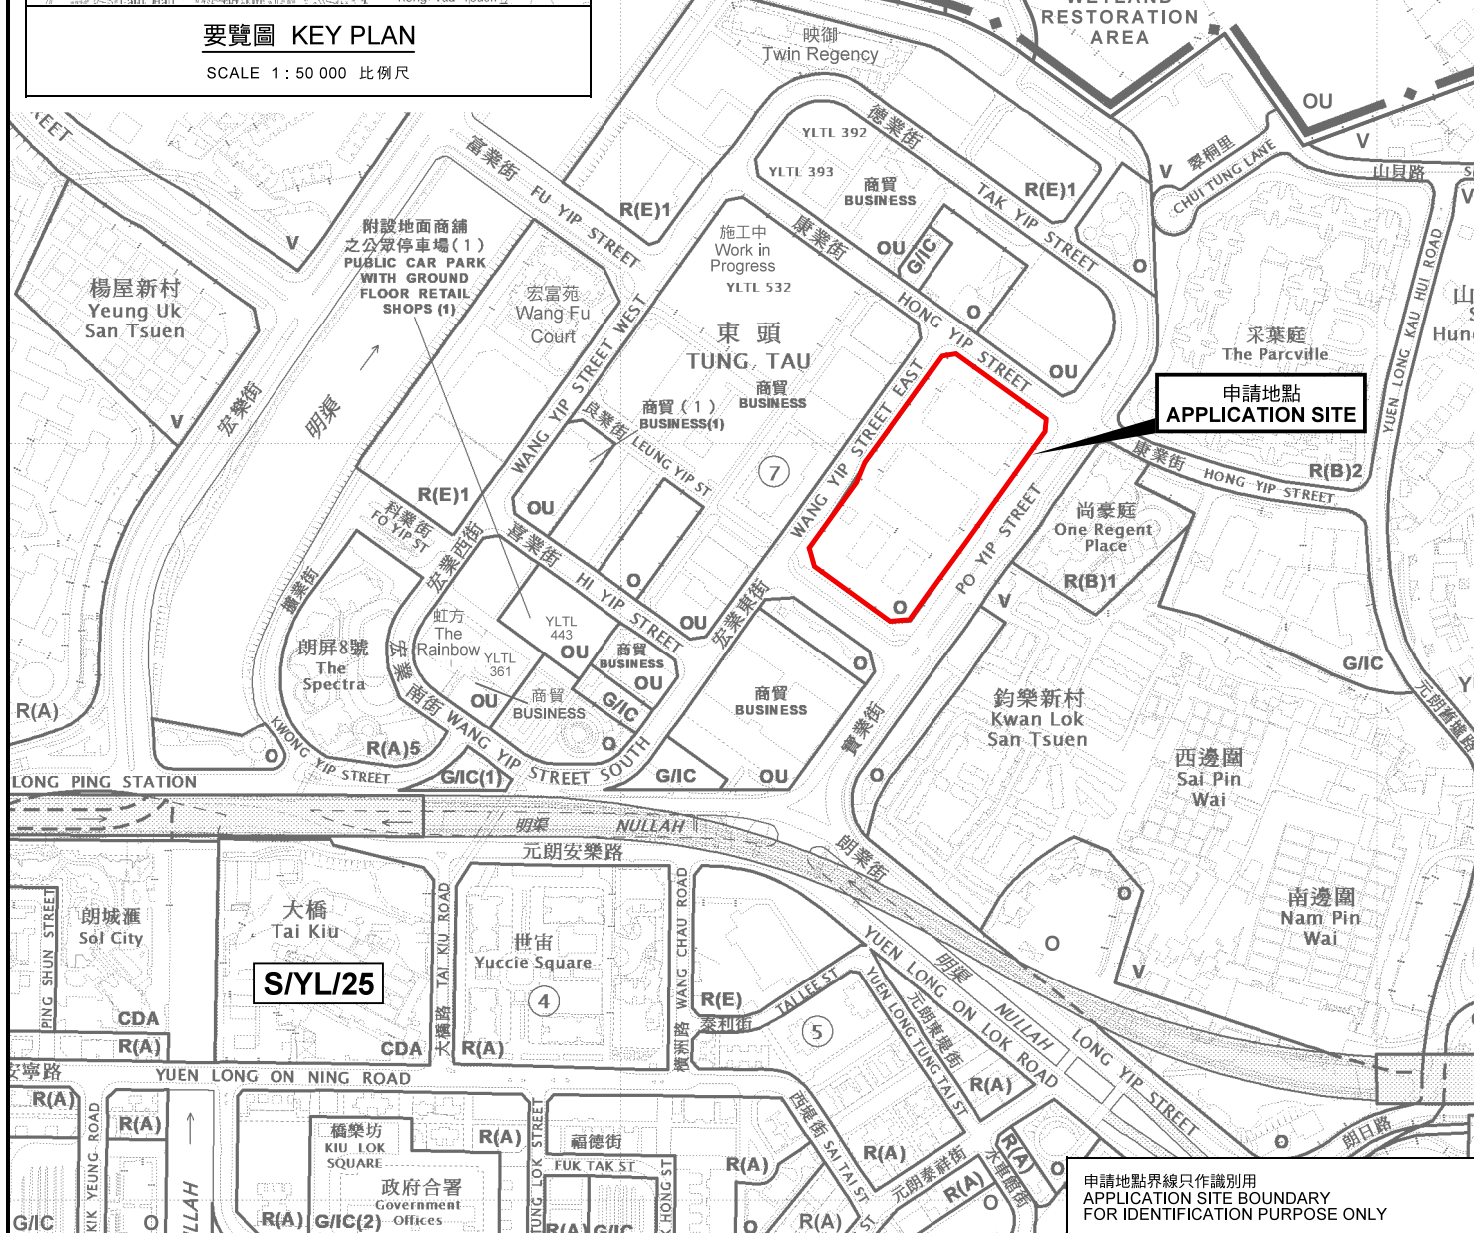

位置圖 LOCATION PLAN

本摘要圖於2022年2月14日擬備，
所根據的資料為於2021年12月7日
核准的分區計劃大綱圖編號 S/YL/25
EXTRACT PLAN PREPARED ON 14.2.2022
BASED ON OUTLINE ZONING PLAN No.
S/YL/25 APPROVED ON 7.12.2021

擬議地下公眾停車場(貨櫃車除外)及重建准許的體育設施
元朗東頭工業區強業街東頭工業區遊樂場
PROPOSED UNDERGROUND PUBLIC VEHICLE PARK
(EXCLUDING CONTAINER VEHICLE) AND
RE-PROVISIONING OF PERMITTED SPORTS FACILITIES
TUNG TAU INDUSTRIAL AREA PLAYGROUND, KEUNG YIP STREET,
TUNG TAU INDUSTRIAL AREA, YUEN LONG

SCALE 1 : 5 000 比例尺
米 100 0 100 200 米
METRES


規劃署
PLANNING
DEPARTMENT




參考編號
REFERENCE No.
A/YL/290

圖 PLAN
A-1

申請地點界線只作識別用
APPLICATION SITE BOUNDARY
FOR IDENTIFICATION PURPOSE ONLY

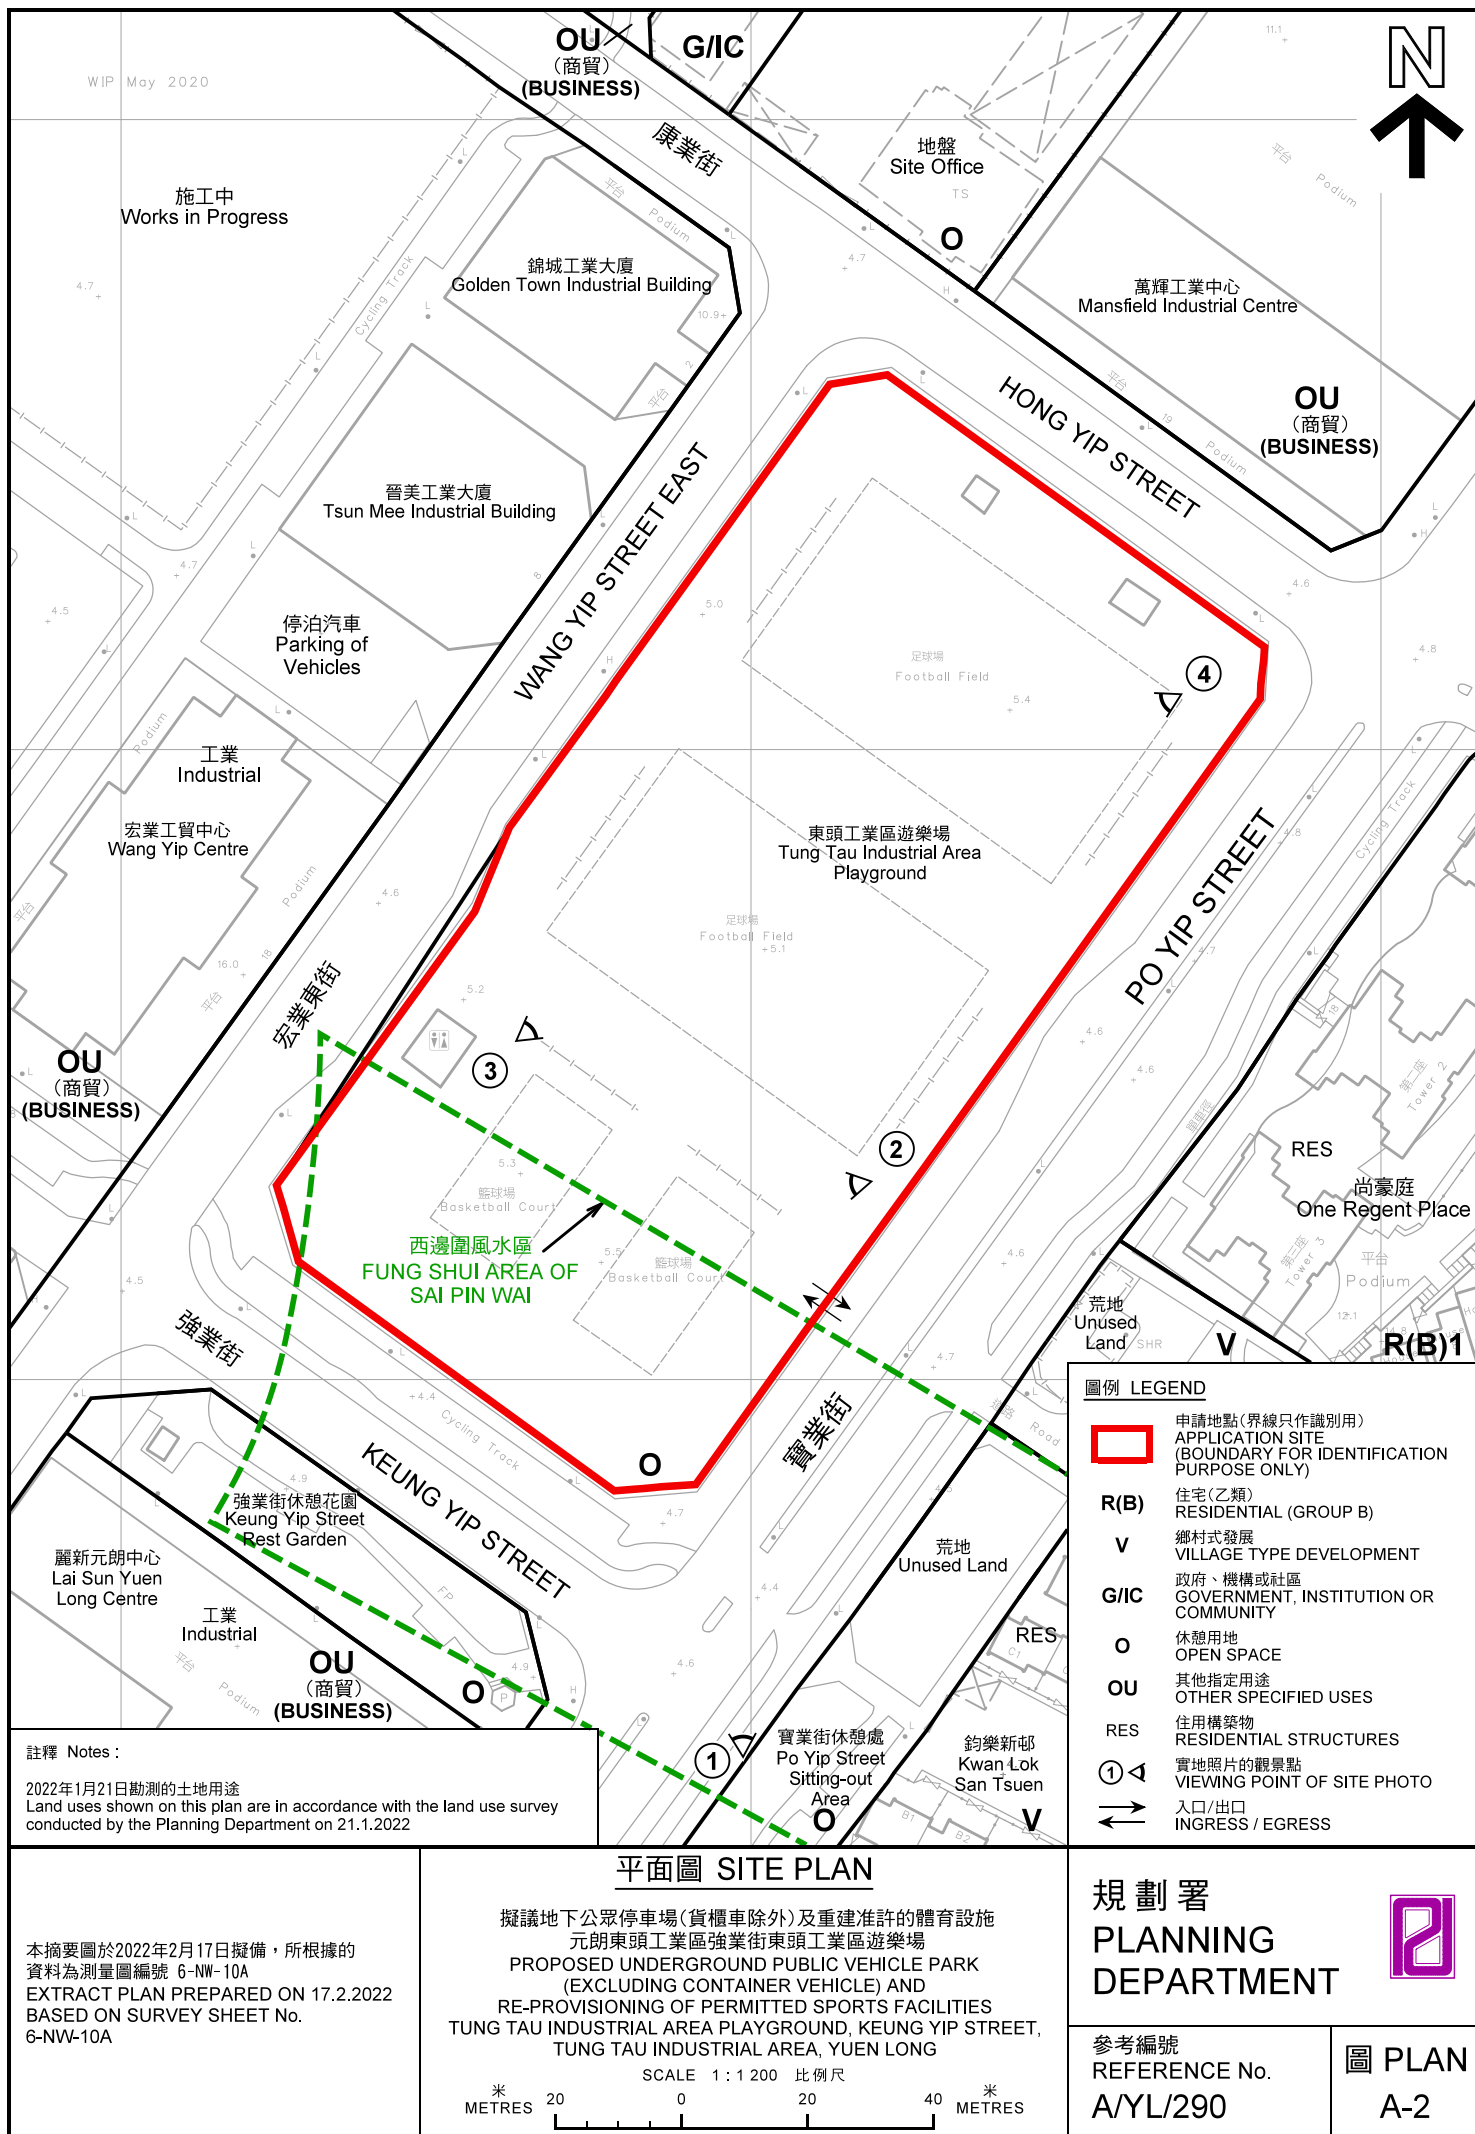

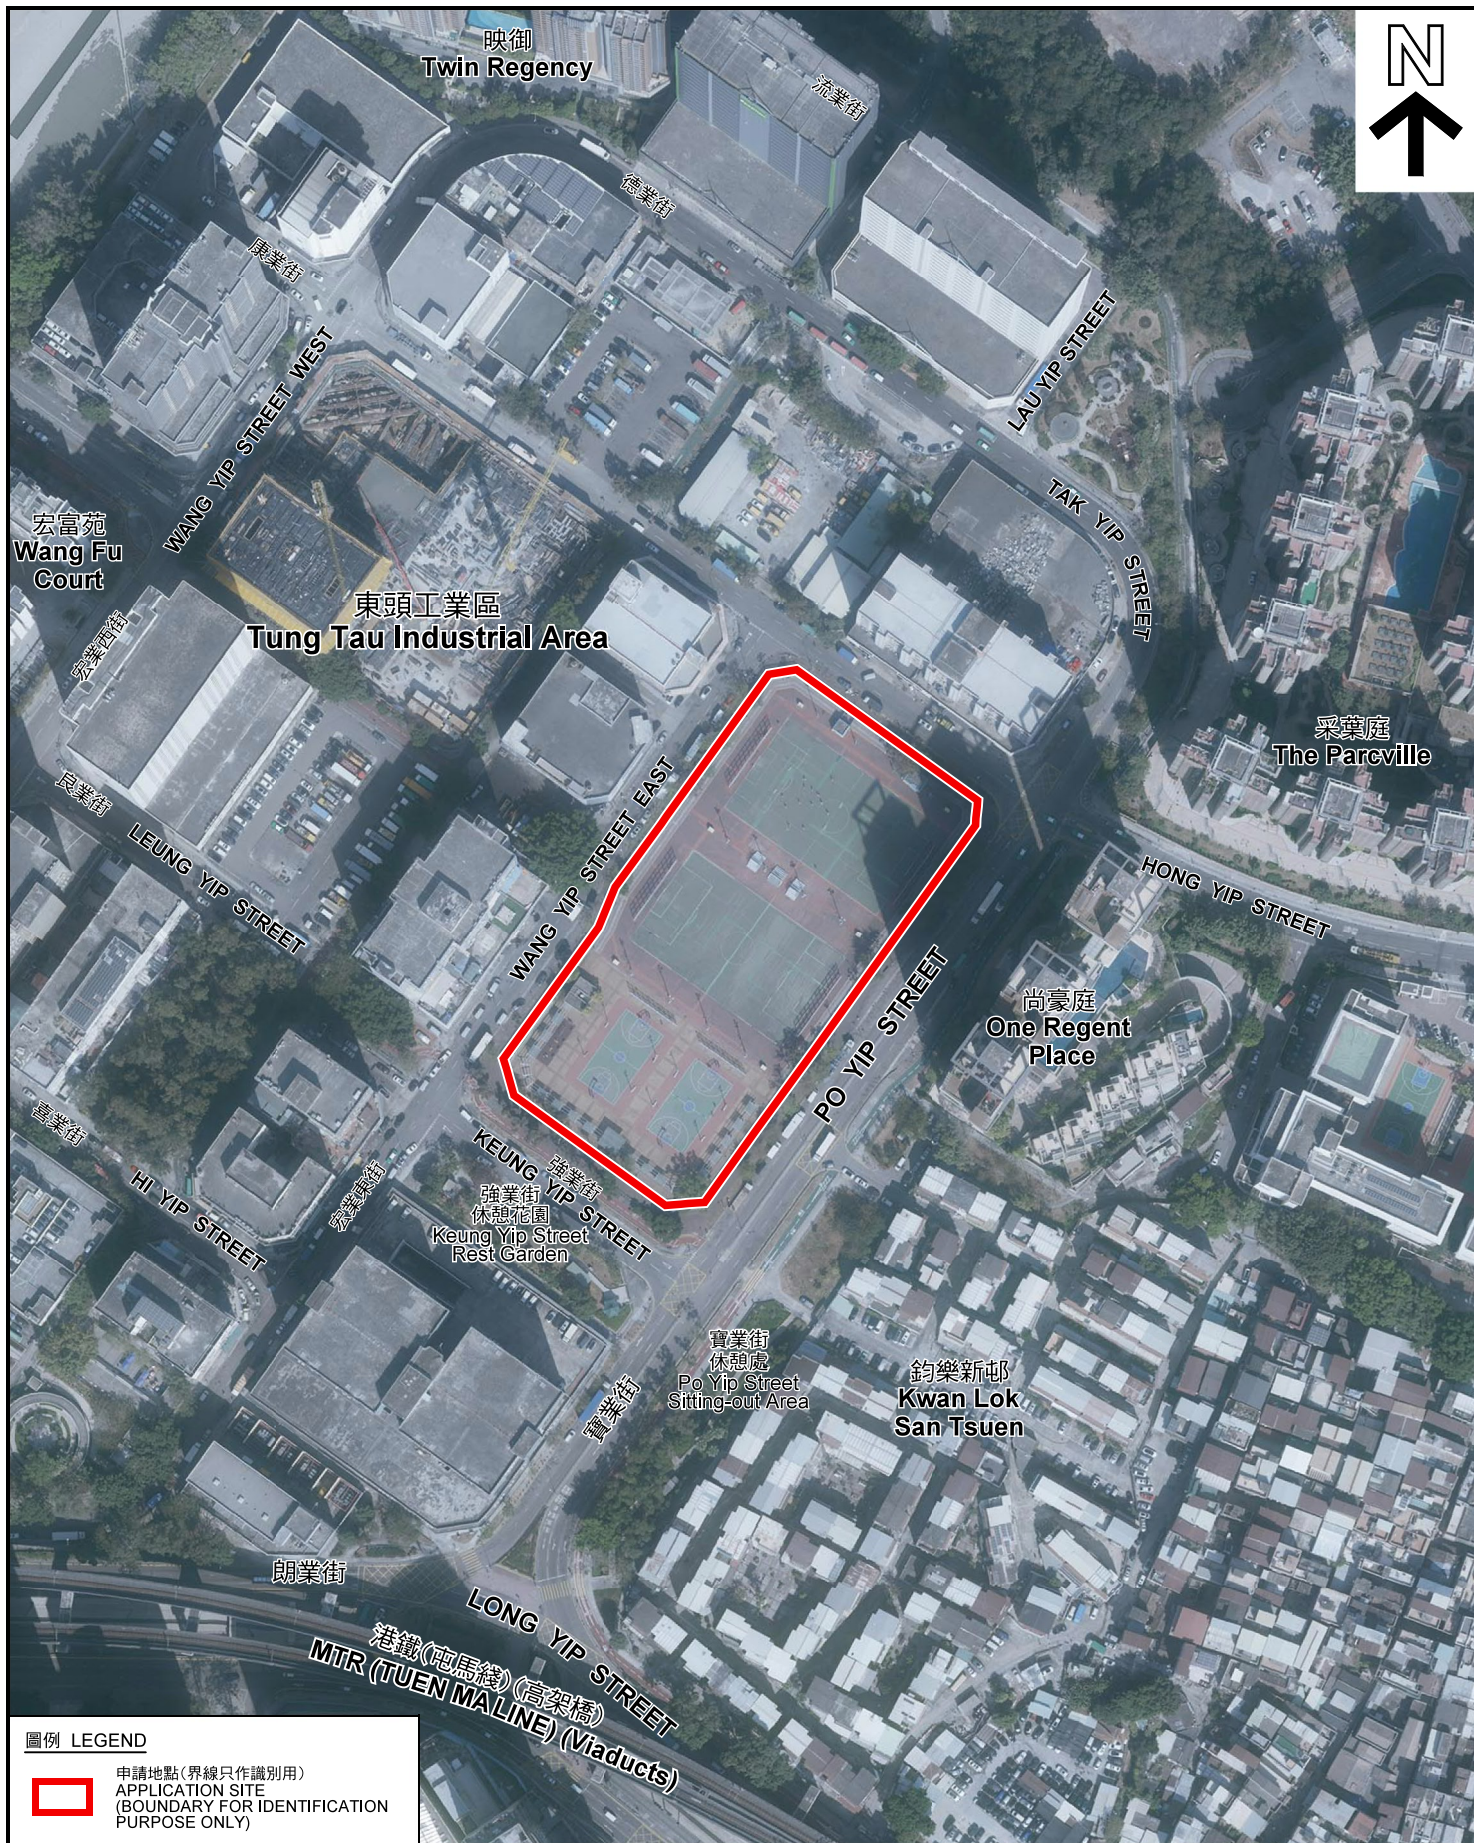

圖例 LEGEND



申請地點(界線只作識別用)
APPLICATION SITE
(BOUNDARY FOR IDENTIFICATION
PURPOSE ONLY)

本摘要圖於2022年2月17日擬備，所根據的資料為地政總署於2021年1月19日拍得的航攝照片編號 E131260C
EXTRACT PLAN PREPARED ON 17.2.2022
BASED ON AERIAL PHOTO No.
E131260C TAKEN ON 19.1.2021
BY LANDS DEPARTMENT

航攝照片 AERIAL PHOTO


擬議地下公眾停車場(貨櫃車除外)及重建准許的體育設施
元朗東頭工業區強業街東頭工業區遊樂場
PROPOSED UNDERGROUND PUBLIC VEHICLE PARK
(EXCLUDING CONTAINER VEHICLE) AND
RE-PROVISIONING OF PERMITTED SPORTS FACILITIES
TUNG TAU INDUSTRIAL AREA PLAYGROUND, KEUNG YIP STREET,
TUNG TAU INDUSTRIAL AREA, YUEN LONG

規劃署
PLANNING
DEPARTMENT



參考編號
REFERENCE No.
A/YL/290

圖 PLAN
A-3

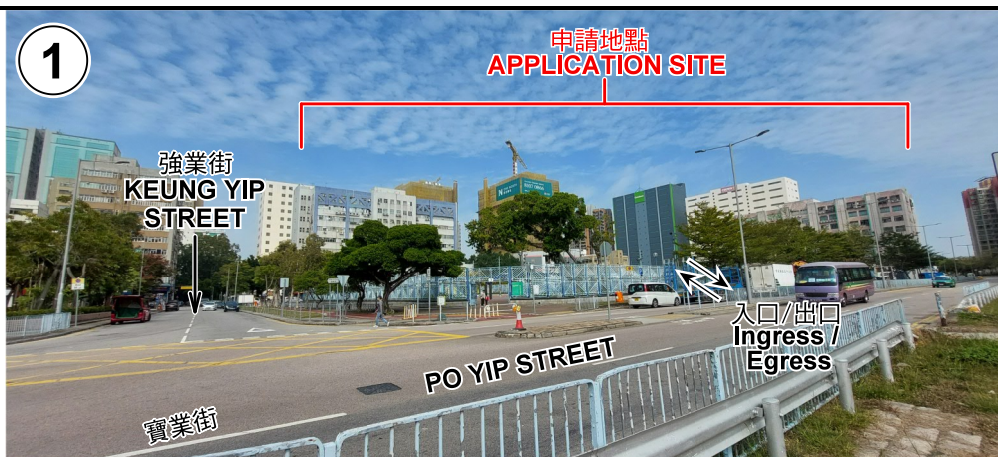

本圖於2022年2月14日擬備，所根據的資料為攝於2022年1月21日的實地照片
PLAN PREPARED ON 14.2.2022
BASED ON SITE PHOTOS
TAKEN ON 21.1.2022

實地照片 SITE PHOTOS

擬議地下公眾停車場(貨櫃車除外)及重建准許的體育設施
元朗東頭工業區強業街東頭工業區遊樂場
PROPOSED UNDERGROUND PUBLIC VEHICLE PARK
(EXCLUDING CONTAINER VEHICLE) AND
RE-PROVISIONING OF PERMITTED SPORTS FACILITIES
TUNG TAU INDUSTRIAL AREA PLAYGROUND, KEUNG YIP STREET,
TUNG TAU INDUSTRIAL AREA, YUEN LONG

規劃署
PLANNING
DEPARTMENT



參考編號
REFERENCE No.
A/YL/290

圖 PLAN
A-4