


要覽圖 KEY PLAN

SCALE 1 : 50 000 比例尺

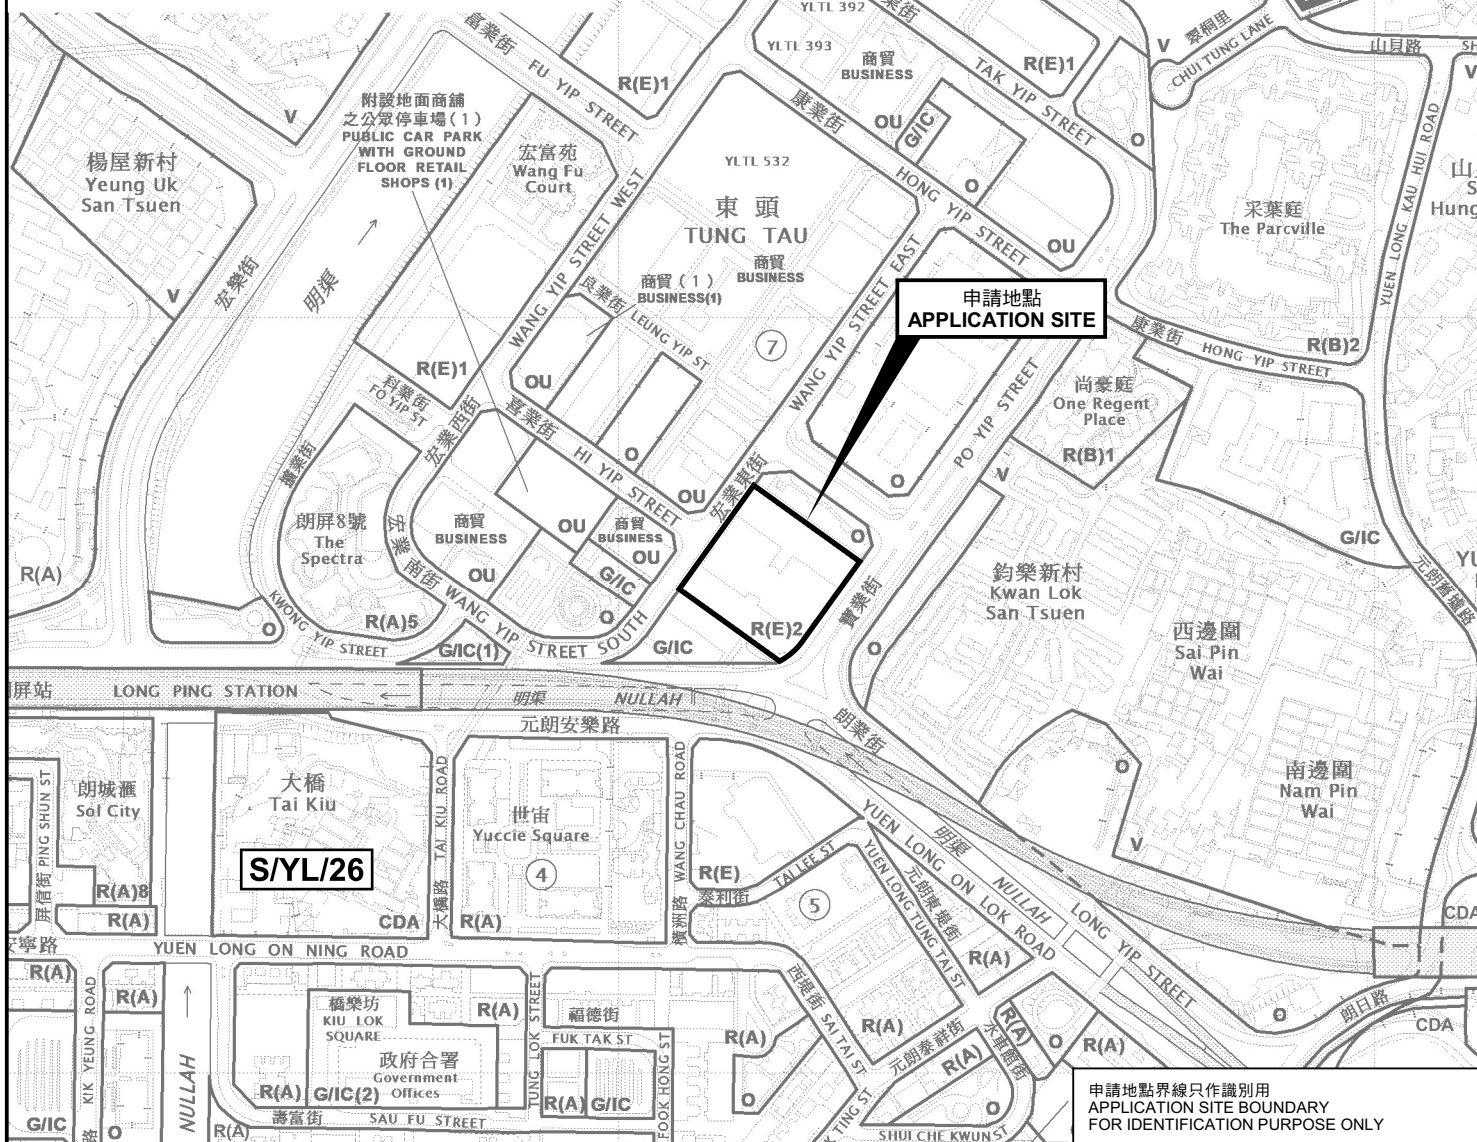

申請地點界線只作識別用
APPLICATION SITE BOUNDARY
FOR IDENTIFICATION PURPOSE ONLY

位置圖 LOCATION PLAN

擬議略為放寬地積比率及建築物高度限制，以作屋宇、
商店及服務行業/食肆和社會福利設施用途

元朗東頭工業區宏業東街21-35號(元朗地段第362號)

PROPOSED MINOR RELAXATION OF PLOT RATIO AND BUILDING
HEIGHT RESTRICTIONS FOR FLAT WITH SHOP AND SERVICES/EATING
PLACE AND SOCIAL WELFARE FACILITY USES

21-35 WANG YIP STREET EAST, TUNG TAU INDUSTRIAL AREA,
YUEN LONG (YUEN LONG TOWN LOT NO. 362)

SCALE 1 : 5 000 比例尺

米 100 0 100 200 米
METRES

規劃署
PLANNING
DEPARTMENT



參考編號
REFERENCE No.
A/YL/304

圖 PLAN
A-1

本摘要圖於2023年9月11日擬備，
所根據的資料為於2023年1月6日
展示的分區計劃大綱圖編號 S/YL/26
EXTRACT PLAN PREPARED ON 11.9.2023
BASED ON OUTLINE ZONING PLAN No.
S/YL/26 EXHIBITED ON 6.1.2023