



Structure 2

Toilet

GFA: Not exceeding 2m²

Height: Not exceeding 4m

No. of storey: 1

8m wide
Ingress/Egress



One 7m x 3.5m loading/
unloading bay for
light goods vehicle

Structure 1

Shop & services

GFA: Not exceeding 170m²

Height: Not exceeding 4m

No. of storey: 1

Project 項目名稱:

Proposed Temporary Shop and
Services for a Period of 6 Years at Lot
2497 RP (Part) in D.D. 120, Shap Pat
Heung Road, Yuen Long, N.T.

Drawing Title 圖目:

Proposed Layout Plan


Remarks 備註:


Drawing No. 圖號:


Figure 2

Scale 比例:

—1:1000—

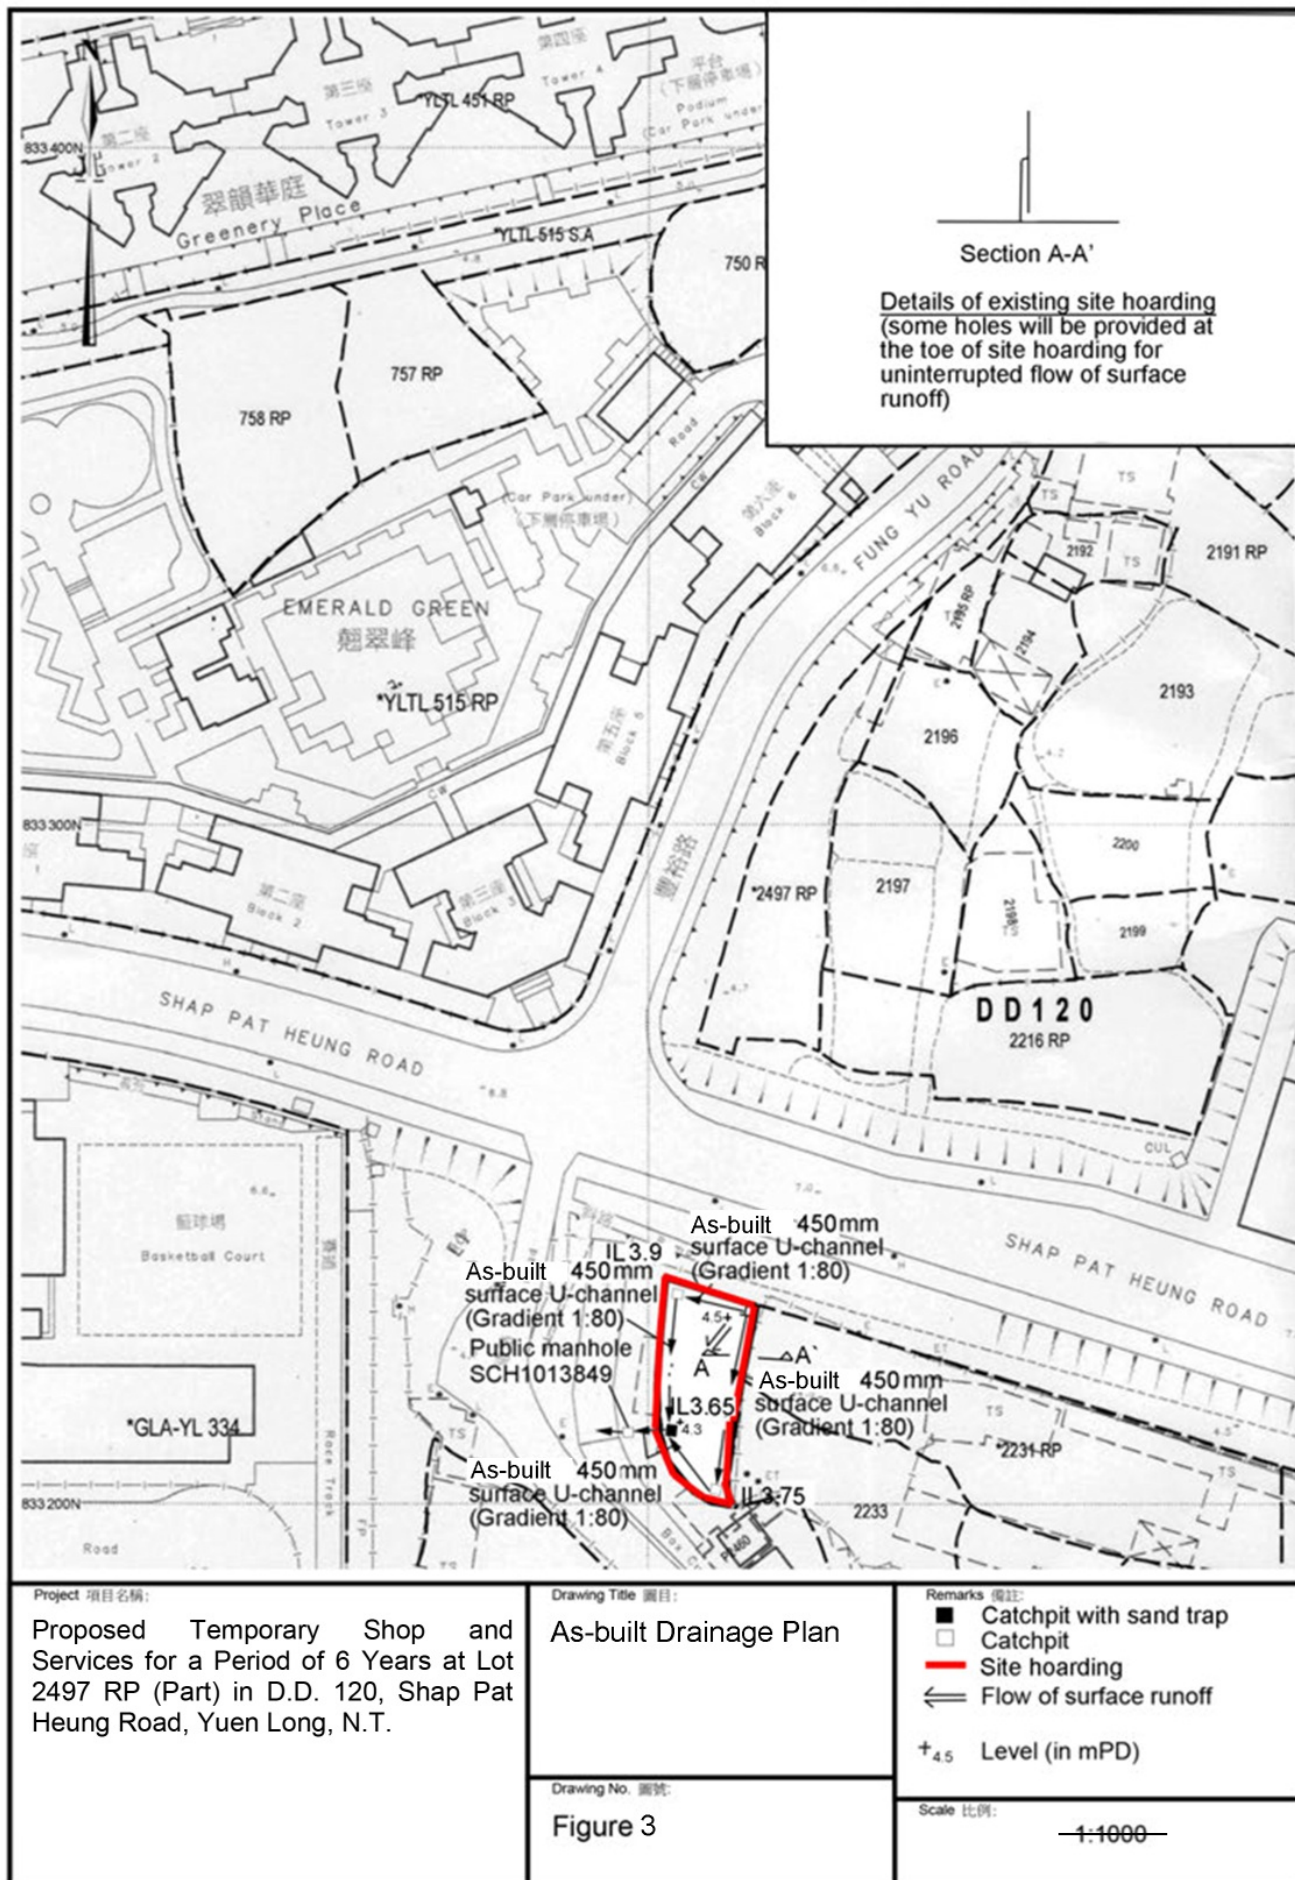

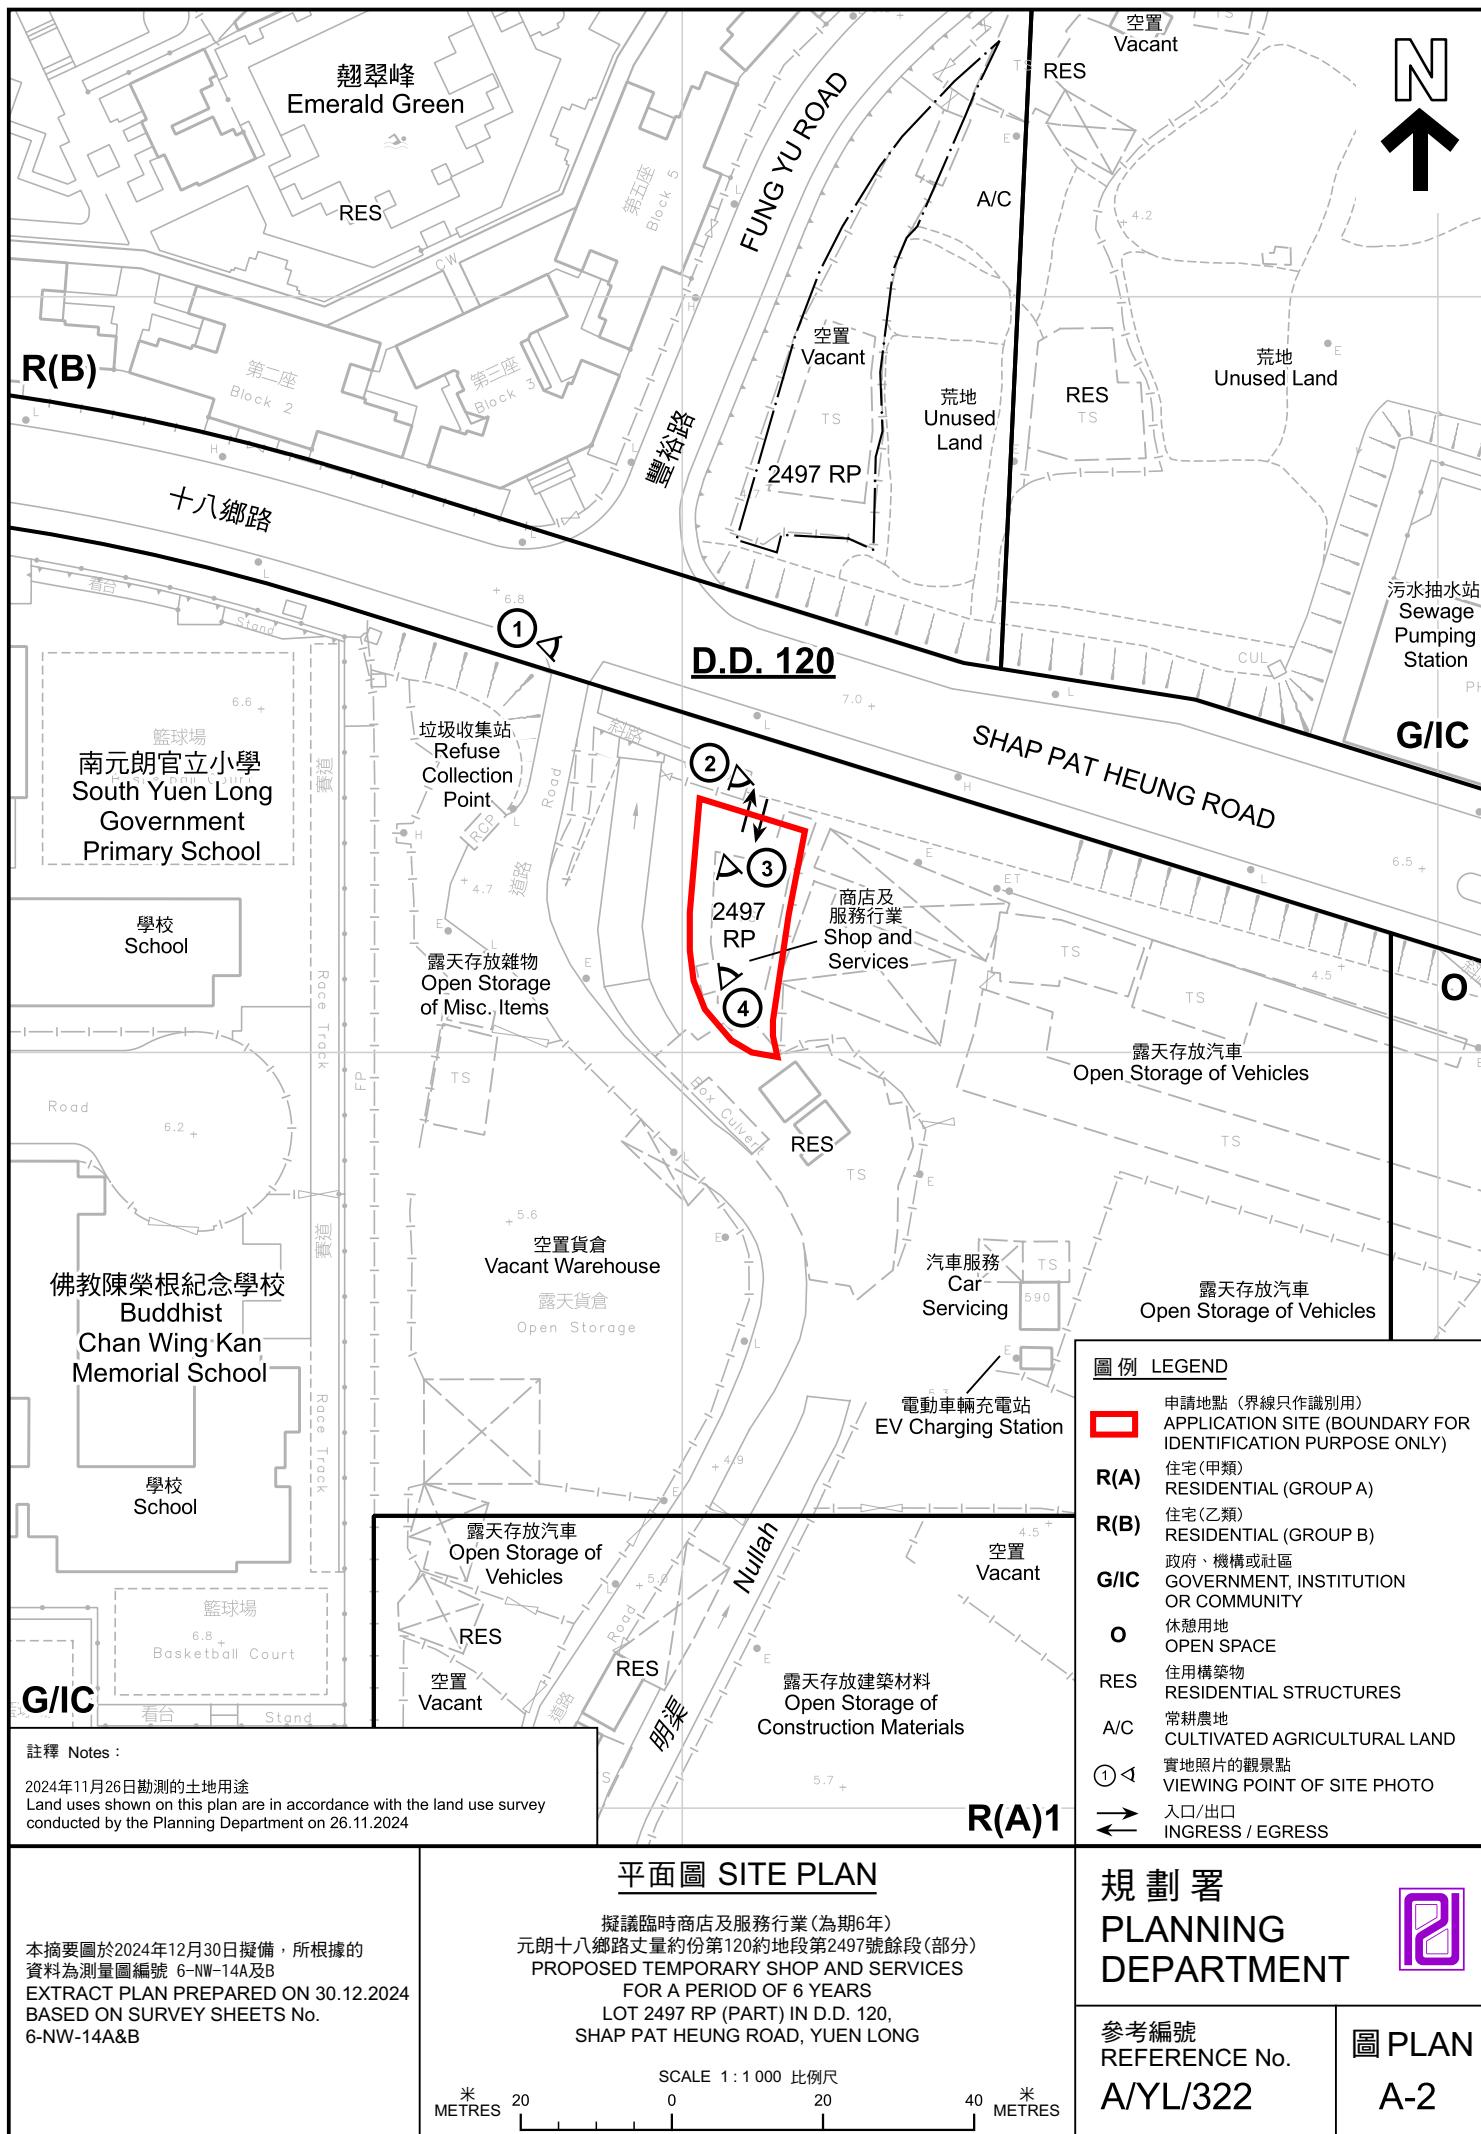

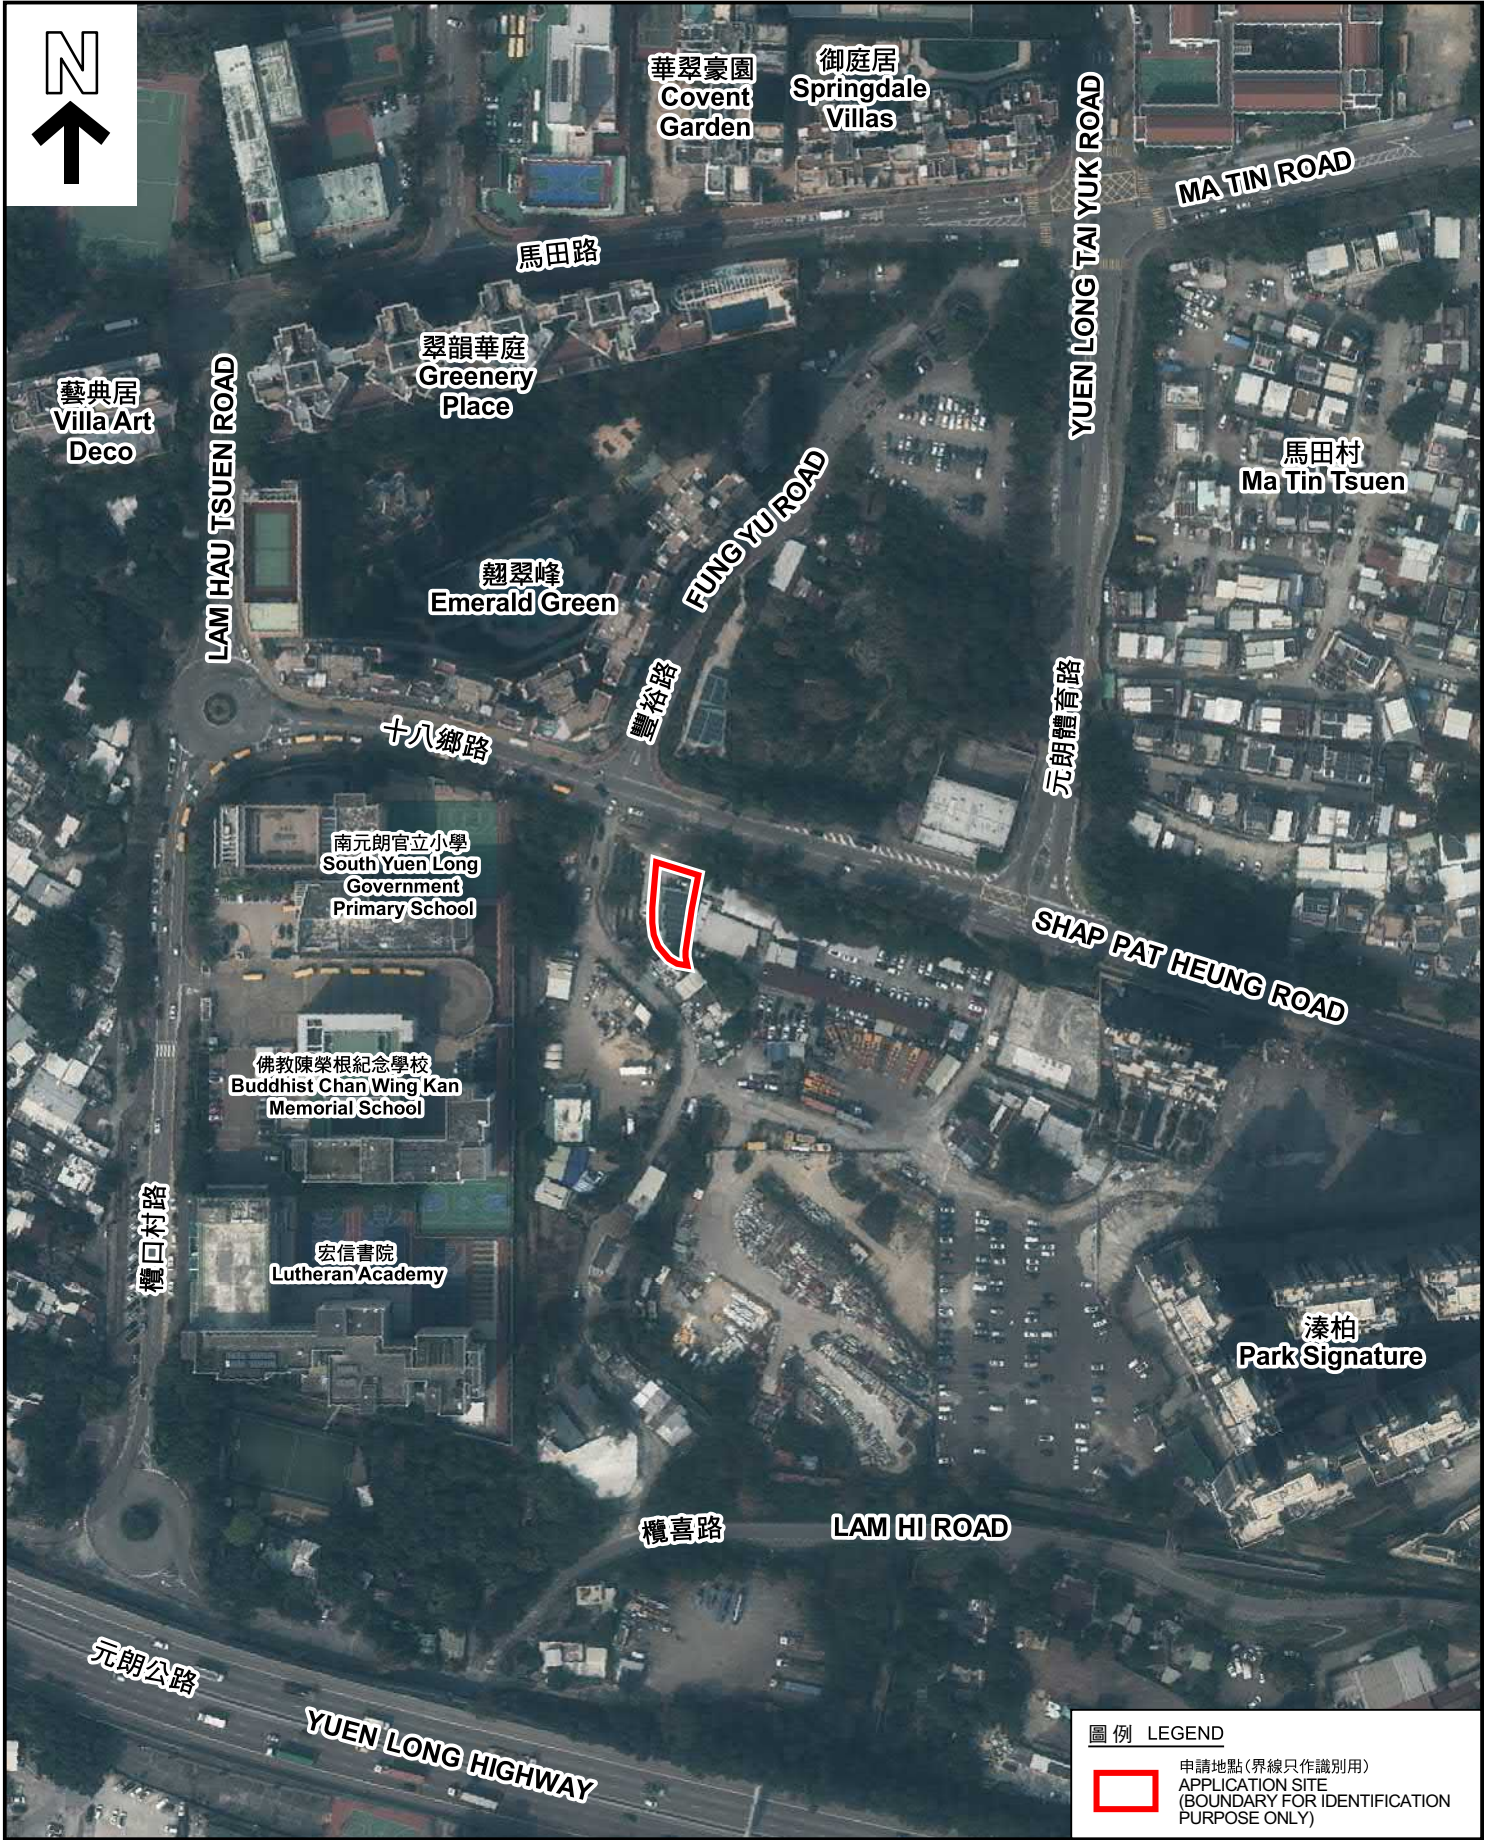

圖例 LEGEND



申請地點(界線只作識別用)
APPLICATION SITE
(BOUNDARY FOR IDENTIFICATION
PURPOSE ONLY)

本摘要圖於2024年12月11日擬備，所根據的資料為地政總署於2023年2月24日拍得的航攝照片編號 E188652C
EXTRACT PLAN PREPARED ON 11.12.2024
BASED ON AERIAL PHOTO No.
E188652C TAKEN ON 24.2.2023
BY LANDS DEPARTMENT

航攝照片 AERIAL PHOTO

擬議臨時商店及服務行業(為期6年)
元朗十八鄉路丈量約份第120約地段第2497號餘段(部分)
PROPOSED TEMPORARY SHOP AND SERVICES
FOR A PERIOD OF 6 YEARS
LOT 2497 RP (PART) IN D.D. 120,
SHAP PAT HEUNG ROAD, YUEN LONG

規劃署
PLANNING
DEPARTMENT



參考編號
REFERENCE No.
A/YL/322

圖 PLAN
A-3

1



2



3



4



實地照片 SITE PHOTOS

擬議臨時商店及服務行業(為期6年)
元朗十八鄉路丈量約份第120約地段第2497號餘段(部分)
PROPOSED TEMPORARY SHOP AND SERVICES
FOR A PERIOD OF 6 YEARS
LOT 2497 RP (PART) IN D.D. 120,
SHAP PAT HEUNG ROAD, YUEN LONG

規 劃 署
PLANNING
DEPARTMENT



參考編號
REFERENCE No.
A/YL/322

圖 PLAN
A-4

本圖於2024年12月30日擬備，所根據的
資料為攝於2024年11月26日的實地照片
PLAN PREPARED ON 30.12.2024
BASED ON SITE PHOTOS
TAKEN ON 26.11.2024