


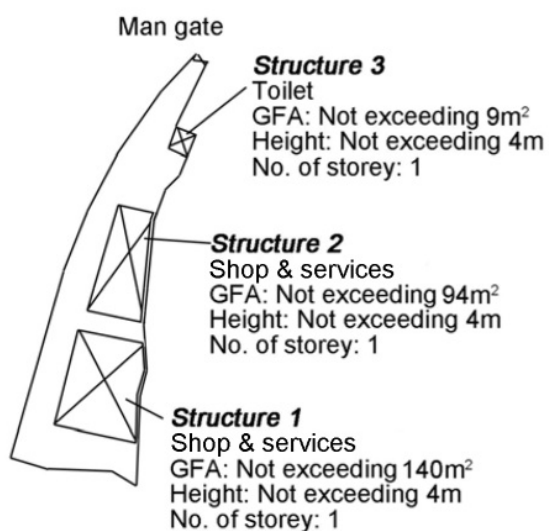



Project 項目名稱: Proposed Temporary Shop and Services for a Period of 6 Years at Lot 2497 RP (Part) in D.D. 120, Shap Pat Heung Road, Yuen Long, N.T.	Drawing Title 圖目: Proposed Layout Plan	Remarks 備註: Scale 比例: 1:1000
	Drawing No. 圖號: Figure 2	

(摘錄自申請人於 18. 11. 2024 呈交的申請書)
(Extract from Applicant's Submission of 18.11.2024)

參考編號
REFERENCE No.
A/YL/323

繪圖 DRAWING
A-1

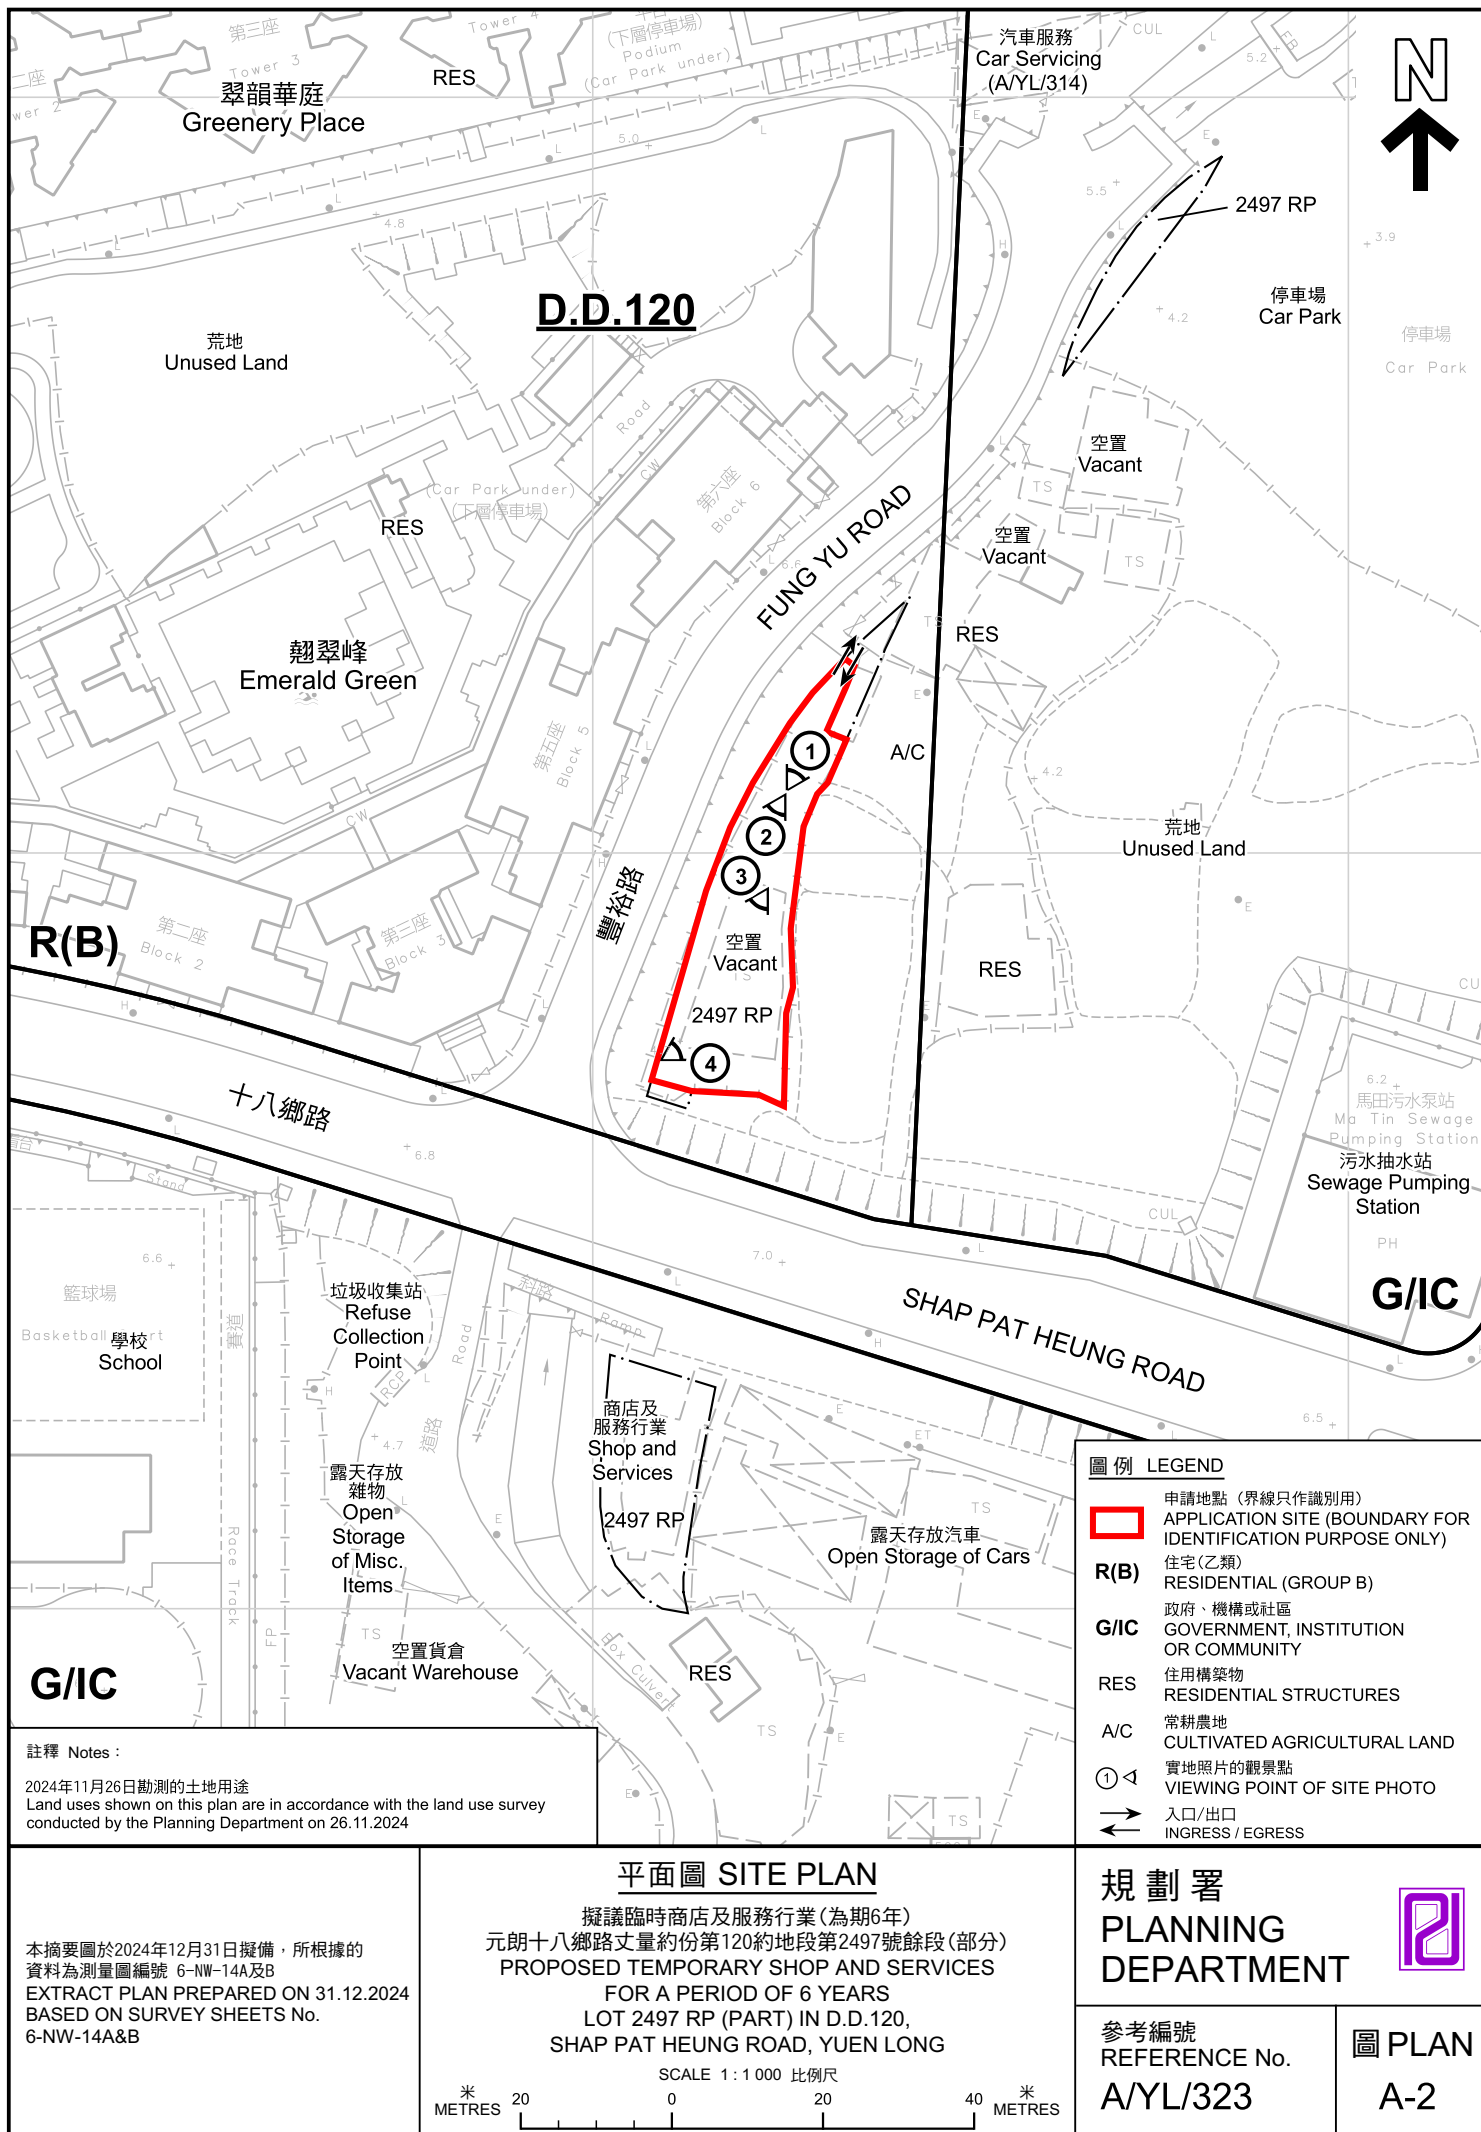

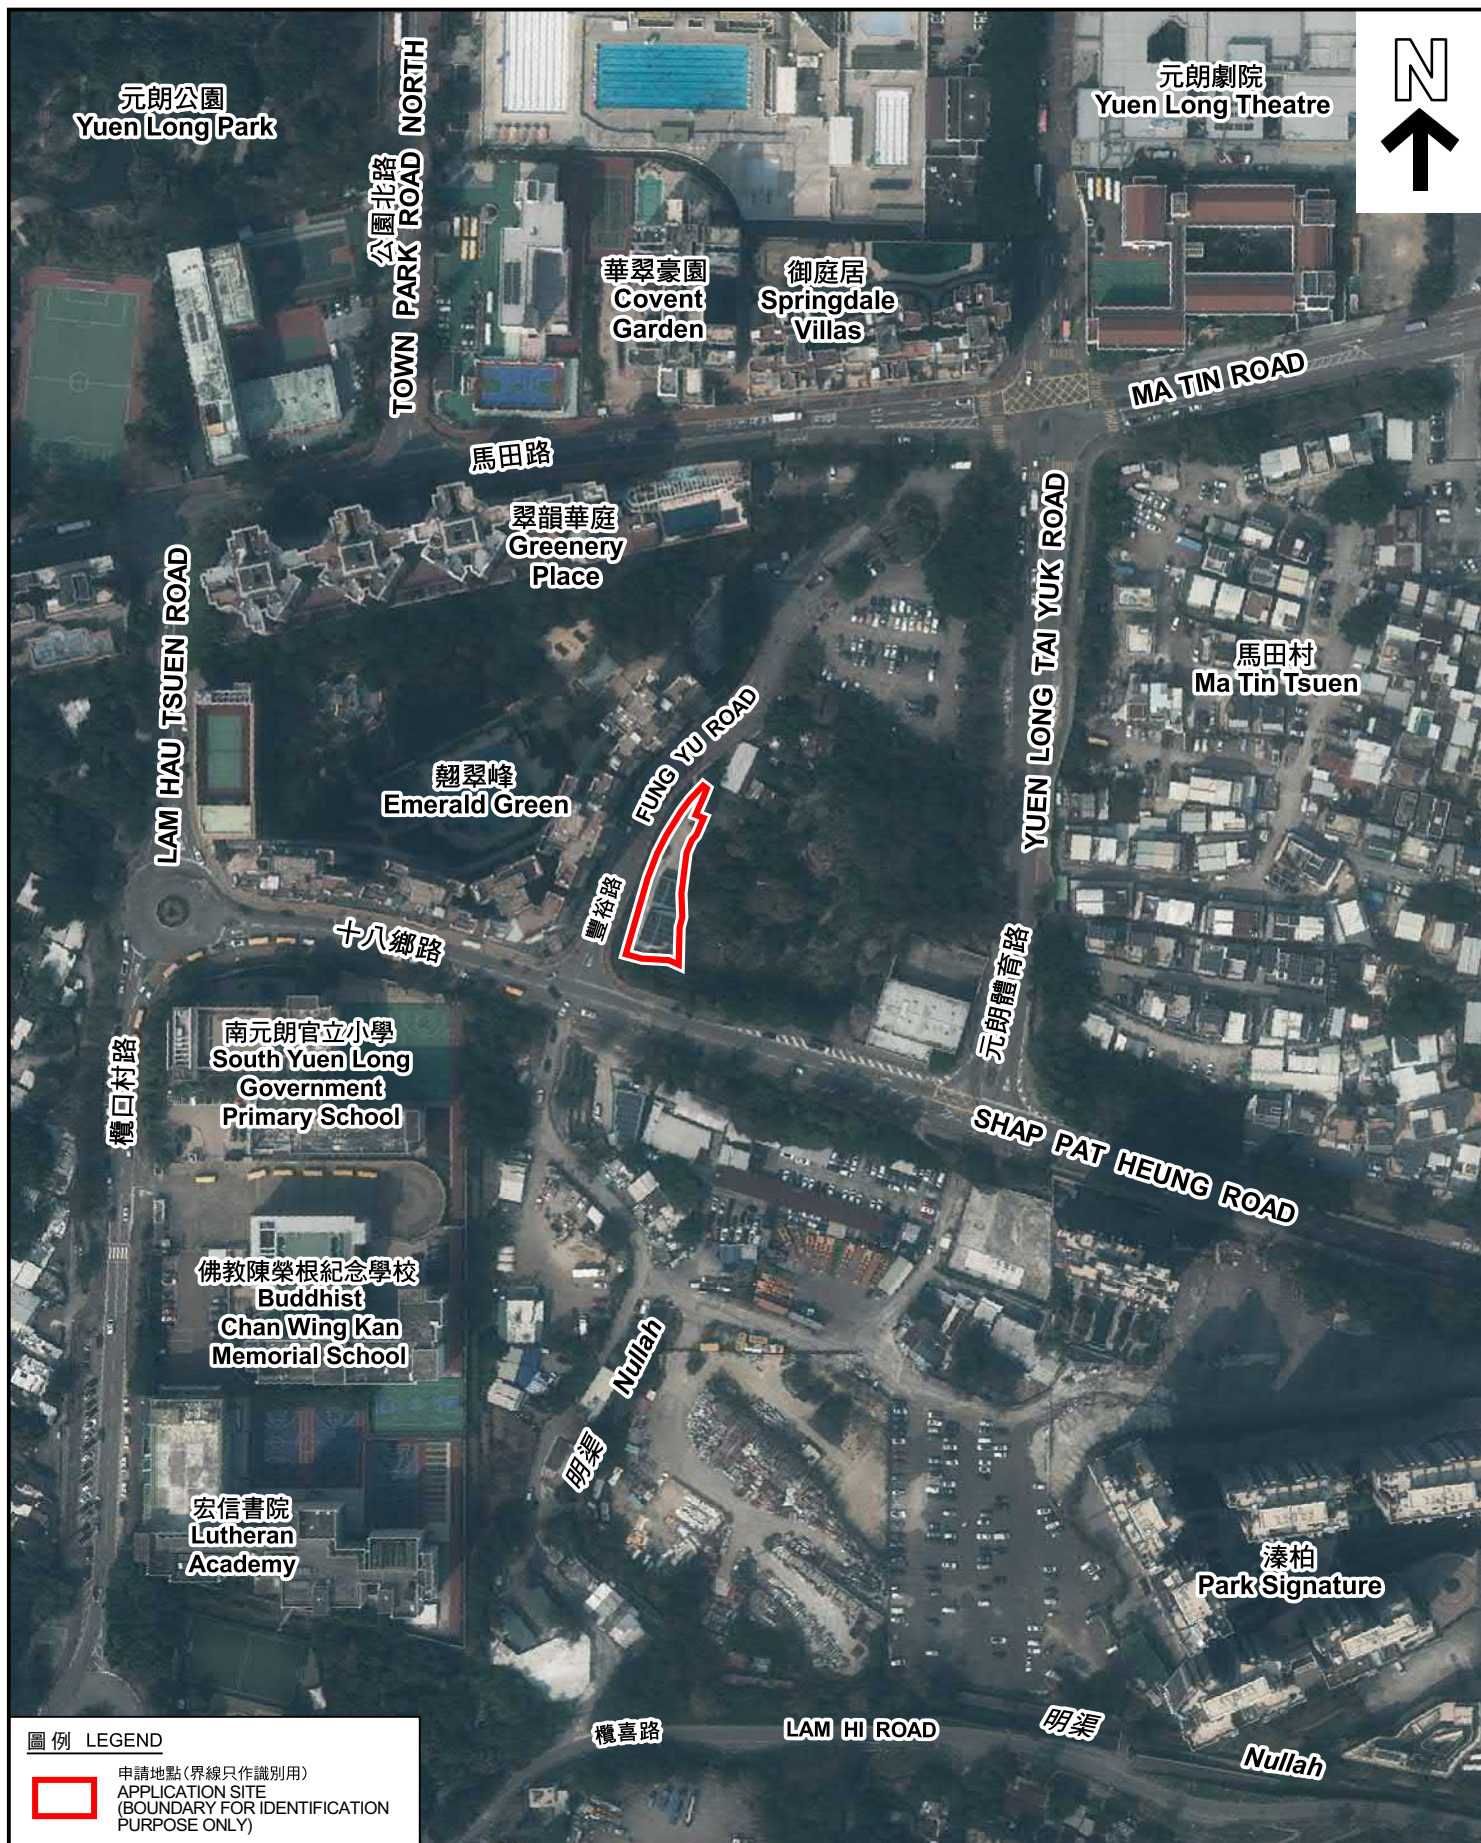

圖例 LEGEND

 申請地點(界線只作識別用)
APPLICATION SITE
(BOUNDARY FOR IDENTIFICATION
PURPOSE ONLY)

航攝照片 AERIAL PHOTO

擬議臨時商店及服務行業(為期6年)
元朗十八鄉路丈量約份第120約地段第2497號餘段(部分)
PROPOSED TEMPORARY SHOP AND SERVICES
FOR A PERIOD OF 6 YEARS
LOT 2497 RP (PART) IN D.D.120,
SHAP PAT HEUNG ROAD, YUEN LONG

規劃署
PLANNING
DEPARTMENT



參考編號
REFERENCE No.
A/YL/323

圖 PLAN
A-3

本摘要圖於2024年12月31日擬備，所根據的資料為地政總署於2023年2月24日拍得的航攝照片編號 E188652C
EXTRACT PLAN PREPARED ON 31.12.2024
BASED ON AERIAL PHOTO No.
E188652C TAKEN ON 24.2.2023
BY LANDS DEPARTMENT

1



2



3



4



實地照片 SITE PHOTOS

擬議臨時商店及服務行業(為期6年)
元朗十八鄉路丈量約份第120約地段第2497號餘段(部分)
PROPOSED TEMPORARY SHOP AND SERVICES
FOR A PERIOD OF 6 YEARS
LOT 2497 RP (PART) IN D.D.120,
SHAP PAT HEUNG ROAD, YUEN LONG

規劃署
PLANNING
DEPARTMENT



參考編號
REFERENCE No.
A/YL/323

圖 PLAN
A-4

本圖於2024年12月30日擬備，所根據的資料為攝於2024年11月26日的實地照片
PLAN PREPARED ON 30.12.2024
BASED ON SITE PHOTOS
TAKEN ON 26.11.2024