


要覽圖 KEY PLAN

SCALE 1 : 50 000 比例尺

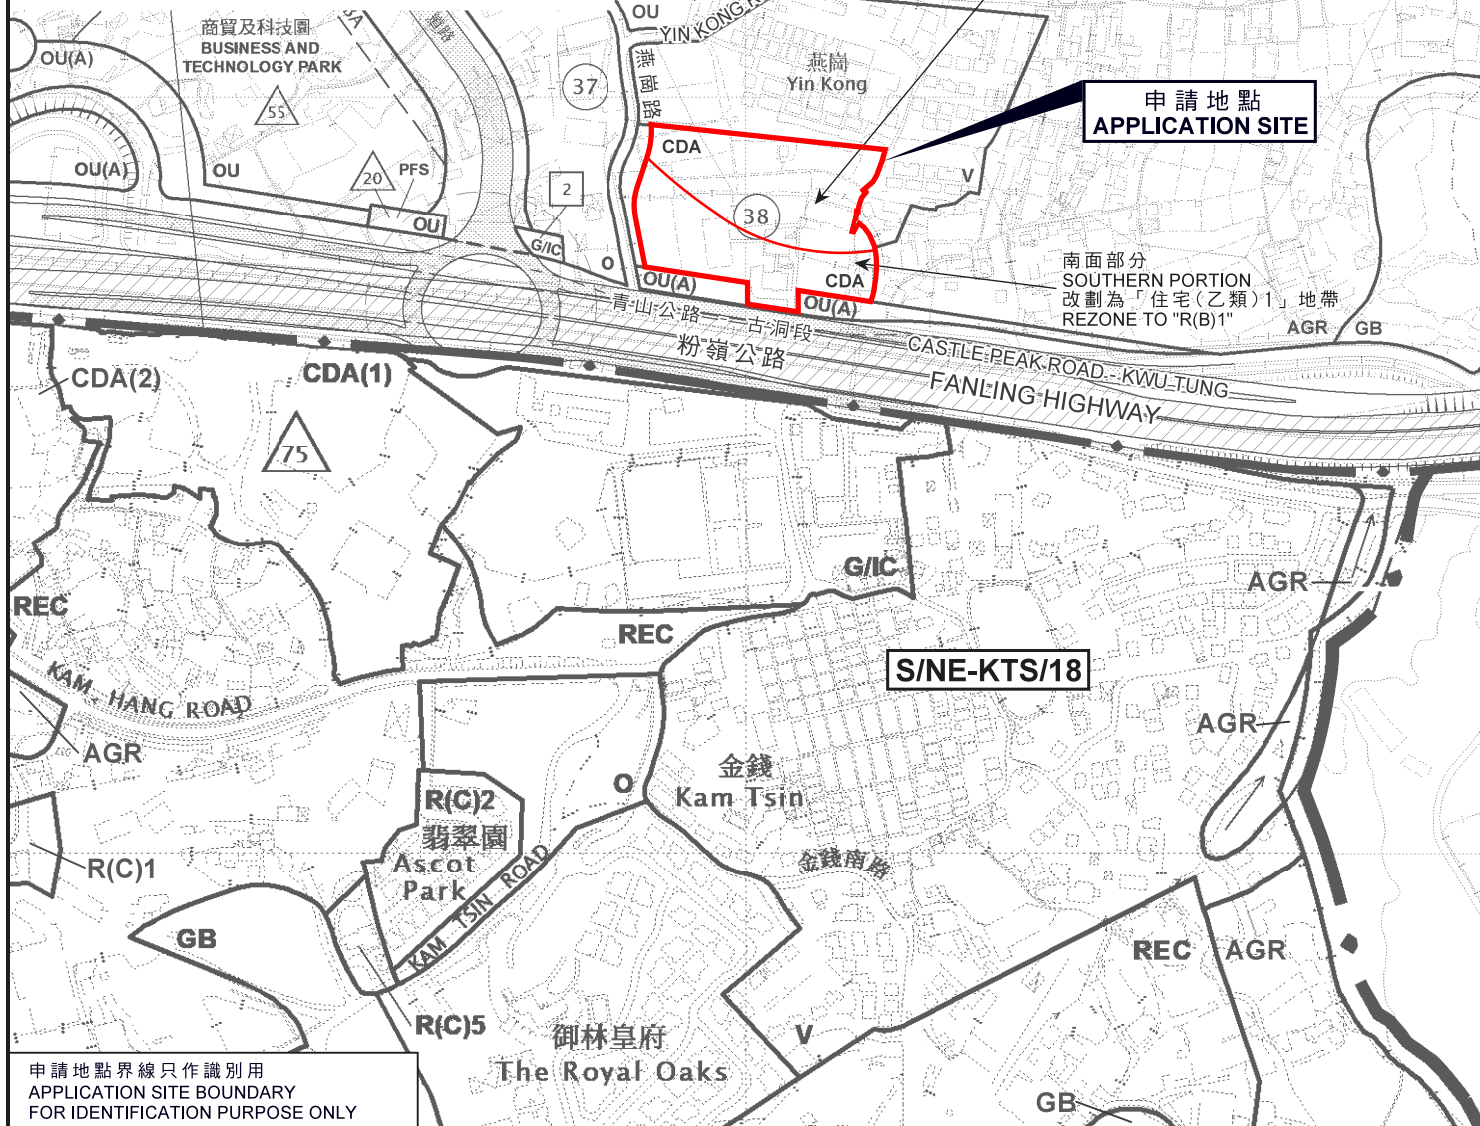

申請地點界線只作識別用
APPLICATION SITE BOUNDARY
FOR IDENTIFICATION PURPOSE ONLY

位置圖 LOCATION PLAN

把申請地點由「綜合發展區」地帶改劃為
「住宅(乙類)1」地帶及「住宅(丙類)1」地帶
新界古洞北丈量約份第92約多幅地段及毗連政府土地
TO REZONE THE APPLICATION SITE FROM "COMPREHENSIVE
DEVELOPMENT AREA" TO "RESIDENTIAL (GROUP B) 1"
AND "RESIDENTIAL (GROUP C) 1"

VARIOUS LOTS IN D.D.92 AND ADJOINING
GOVERNMENT LAND, KWU TUNG NORTH, NEW TERRITORIES
SCALE 1 : 5 000 比例尺

米 100 0 100 200 米
METRES

規劃署
PLANNING
DEPARTMENT



參考編號
REFERENCE No.

Y/KTN/2

圖 PLAN
Z-1

本摘要圖於2022年3月24日擬備，
所根據的資料為於2015年6月16日核准的
分區計劃大綱圖編號S/KTN/2
EXTRACT PLAN PREPARED ON 24.3.2022
BASED ON OUTLINE ZONING PLAN
No. S/KTN/2 APPROVED ON 16.6.2015