




### 要覽圖 KEY PLAN

SCALE 1 : 50 000 比例尺

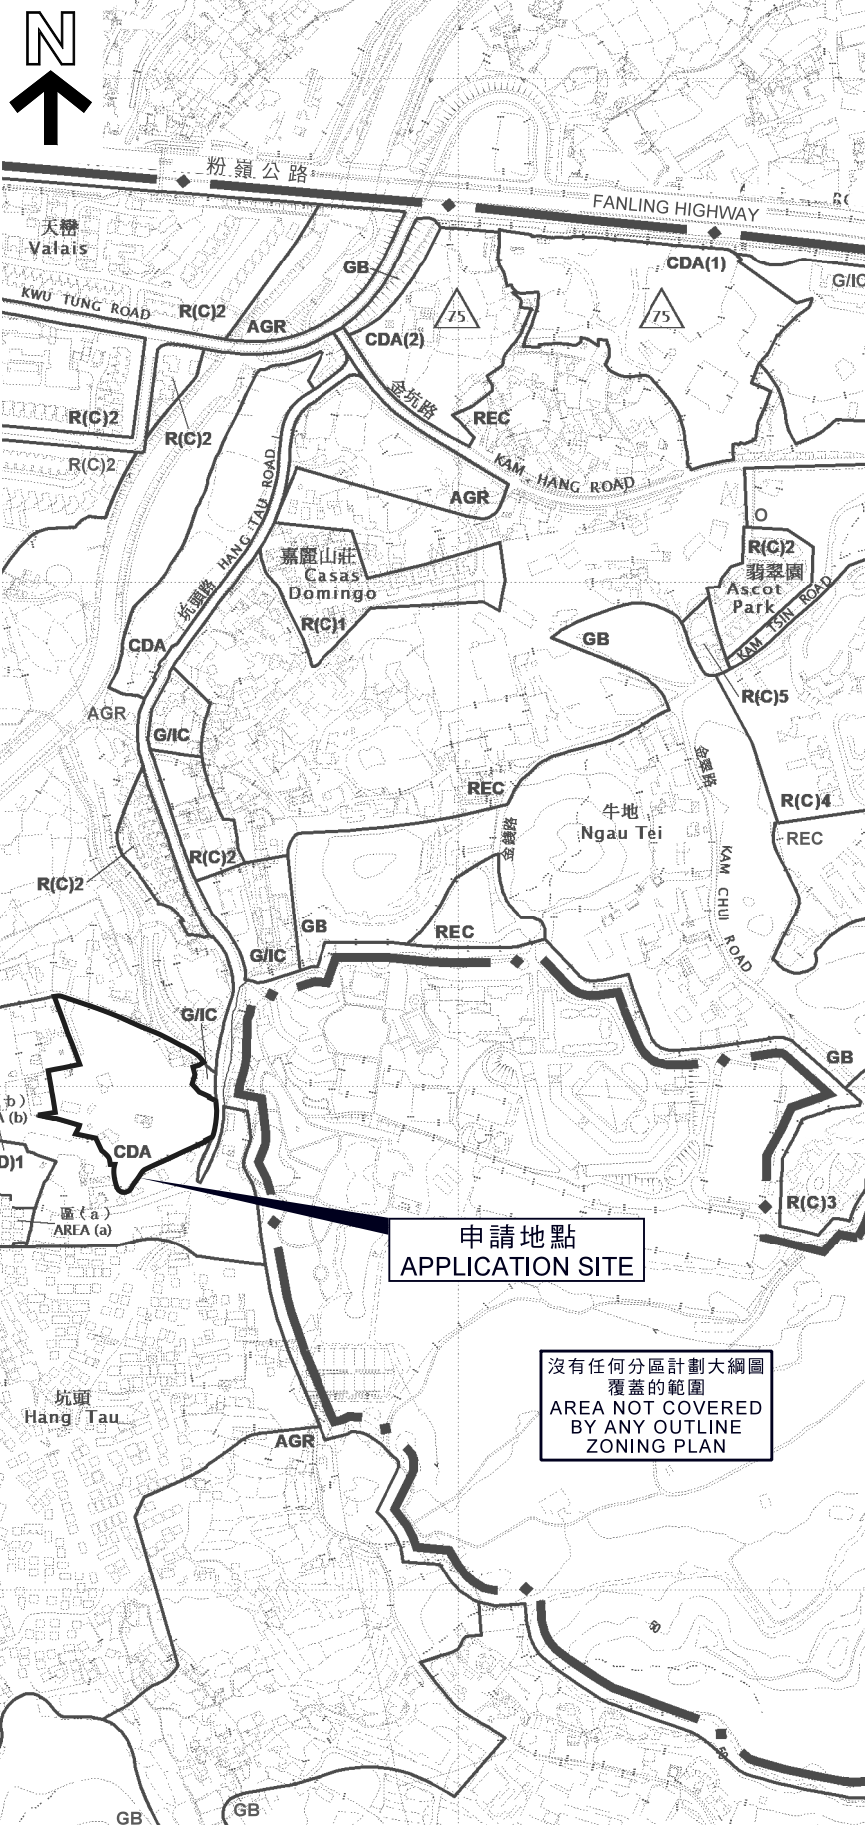

沒有任何分區計劃大綱圖  
覆蓋的範圍  
AREA NOT COVERED  
BY ANY OUTLINE  
ZONING PLAN

申請地點  
APPLICATION SITE

沒有任何分區計劃大綱圖  
覆蓋的範圍  
AREA NOT COVERED  
BY ANY OUTLINE  
ZONING PLAN

申請地點界線只作識別用  
APPLICATION SITE BOUNDARY  
FOR IDENTIFICATION PURPOSE ONLY

### 位置圖 LOCATION PLAN

修訂《古洞南分區計劃大綱草圖編號 S/NE-KTS/17》  
上「綜合發展區」地帶的註釋

古洞南坑頭大布丈量約份第92約及第94約多幅地段和毗連政府土地  
TO AMEND THE NOTES OF THE "COMPREHENSIVE DEVELOPMENT AREA" ZONE  
ON THE DRAFT KWU TUNG SOUTH OUTLINE ZONING PLAN No. S/NE-KTS/17  
VARIOUS LOTS IN D.D. 92 AND D.D. 94 AND ADJOINING GOVERNMENT LAND,  
HANG TAU TAI PO, KWU TUNG SOUTH

SCALE 1 : 7 500 比例尺  
米 100 0 100 200 300 米  
METRES

規劃署  
PLANNING  
DEPARTMENT



參考編號  
REFERENCE No.  
Y/NE-KTS/13

圖 PLAN  
Z-1

本摘要圖於2021年3月24日擬備，  
所根據的資料為於2021年3月5日展示  
的分區計劃大綱圖編號S/NE-KTS/17  
EXTRACT PLAN PREPARED ON 24.3.2021  
BASED ON OUTLINE ZONING PLAN  
No. S/NE-KTS/17 EXHIBITED ON 5.3.2021