



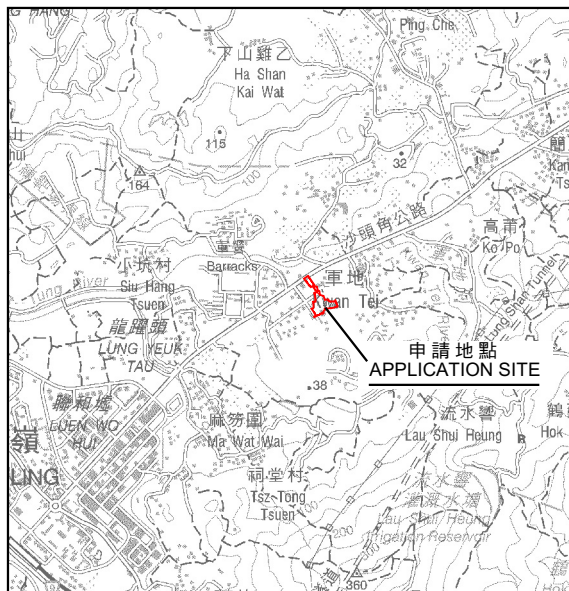

要覽圖 KEY PLAN
SCALE 1:50 000 比例尺

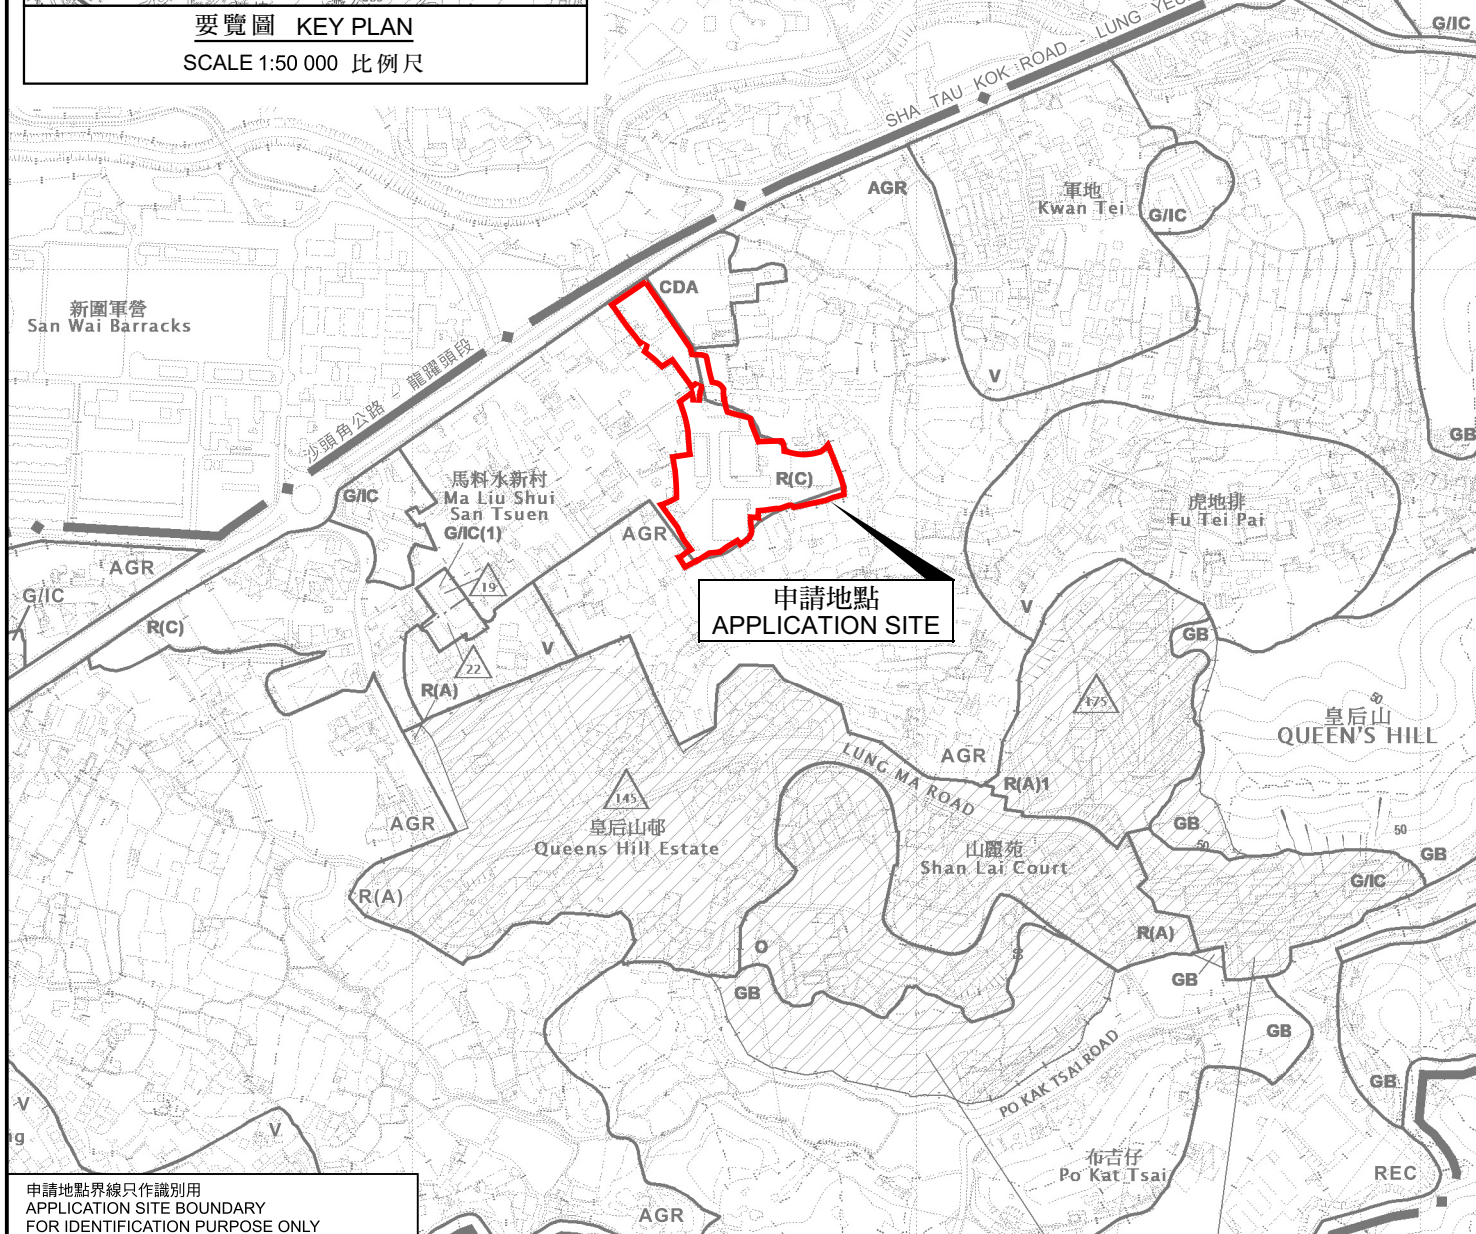

申請地點界線只作識別用
APPLICATION SITE BOUNDARY
FOR IDENTIFICATION PURPOSE ONLY

位置圖 LOCATION PLAN

把申請地點由「住宅(丙類)」及「農業」地帶改劃為「住宅(甲類)2」地帶及
修訂適用於申請地點土地用途地帶的《註釋》
新界粉嶺龍躍頭丈量約份第83約多個地段和毗連政府土地
TO REZONE THE APPLICATION SITE FROM "RESIDENTIAL (GROUP C)" AND
"AGRICULTURE" TO "RESIDENTIAL (GROUP A) 2" AND
AMEND THE NOTES OF THE ZONE APPLICABLE TO THE SITE
VARIOUS LOTS IN D.D. 83 AND ADJOINING GOVERNMENT LAND,
LUNG YEUK TAU, FANLING, N.T.

SCALE 1:7 500 比例尺

米 100 0 100 200 300 米
METRES

規劃署
PLANNING
DEPARTMENT



參考編號
REFERENCE No.
Y/NE-LYT/16

圖 PLAN
Z-1

本摘要圖於2024年10月18日擬備，
所根據的資料為於2022年12月6日
核准的分區計劃大綱圖編號S/NE-LYT/19
EXTRACT PLAN PREPARED ON 18.10.2024
BASED ON OUTLINE ZONING PLAN No.
S/NE-LYT/19 APPROVED ON 6.12.2022