


沒有分區計劃大綱圖覆蓋的範圍
AREA NOT COVERED BY
OUTLINE ZONING PLAN

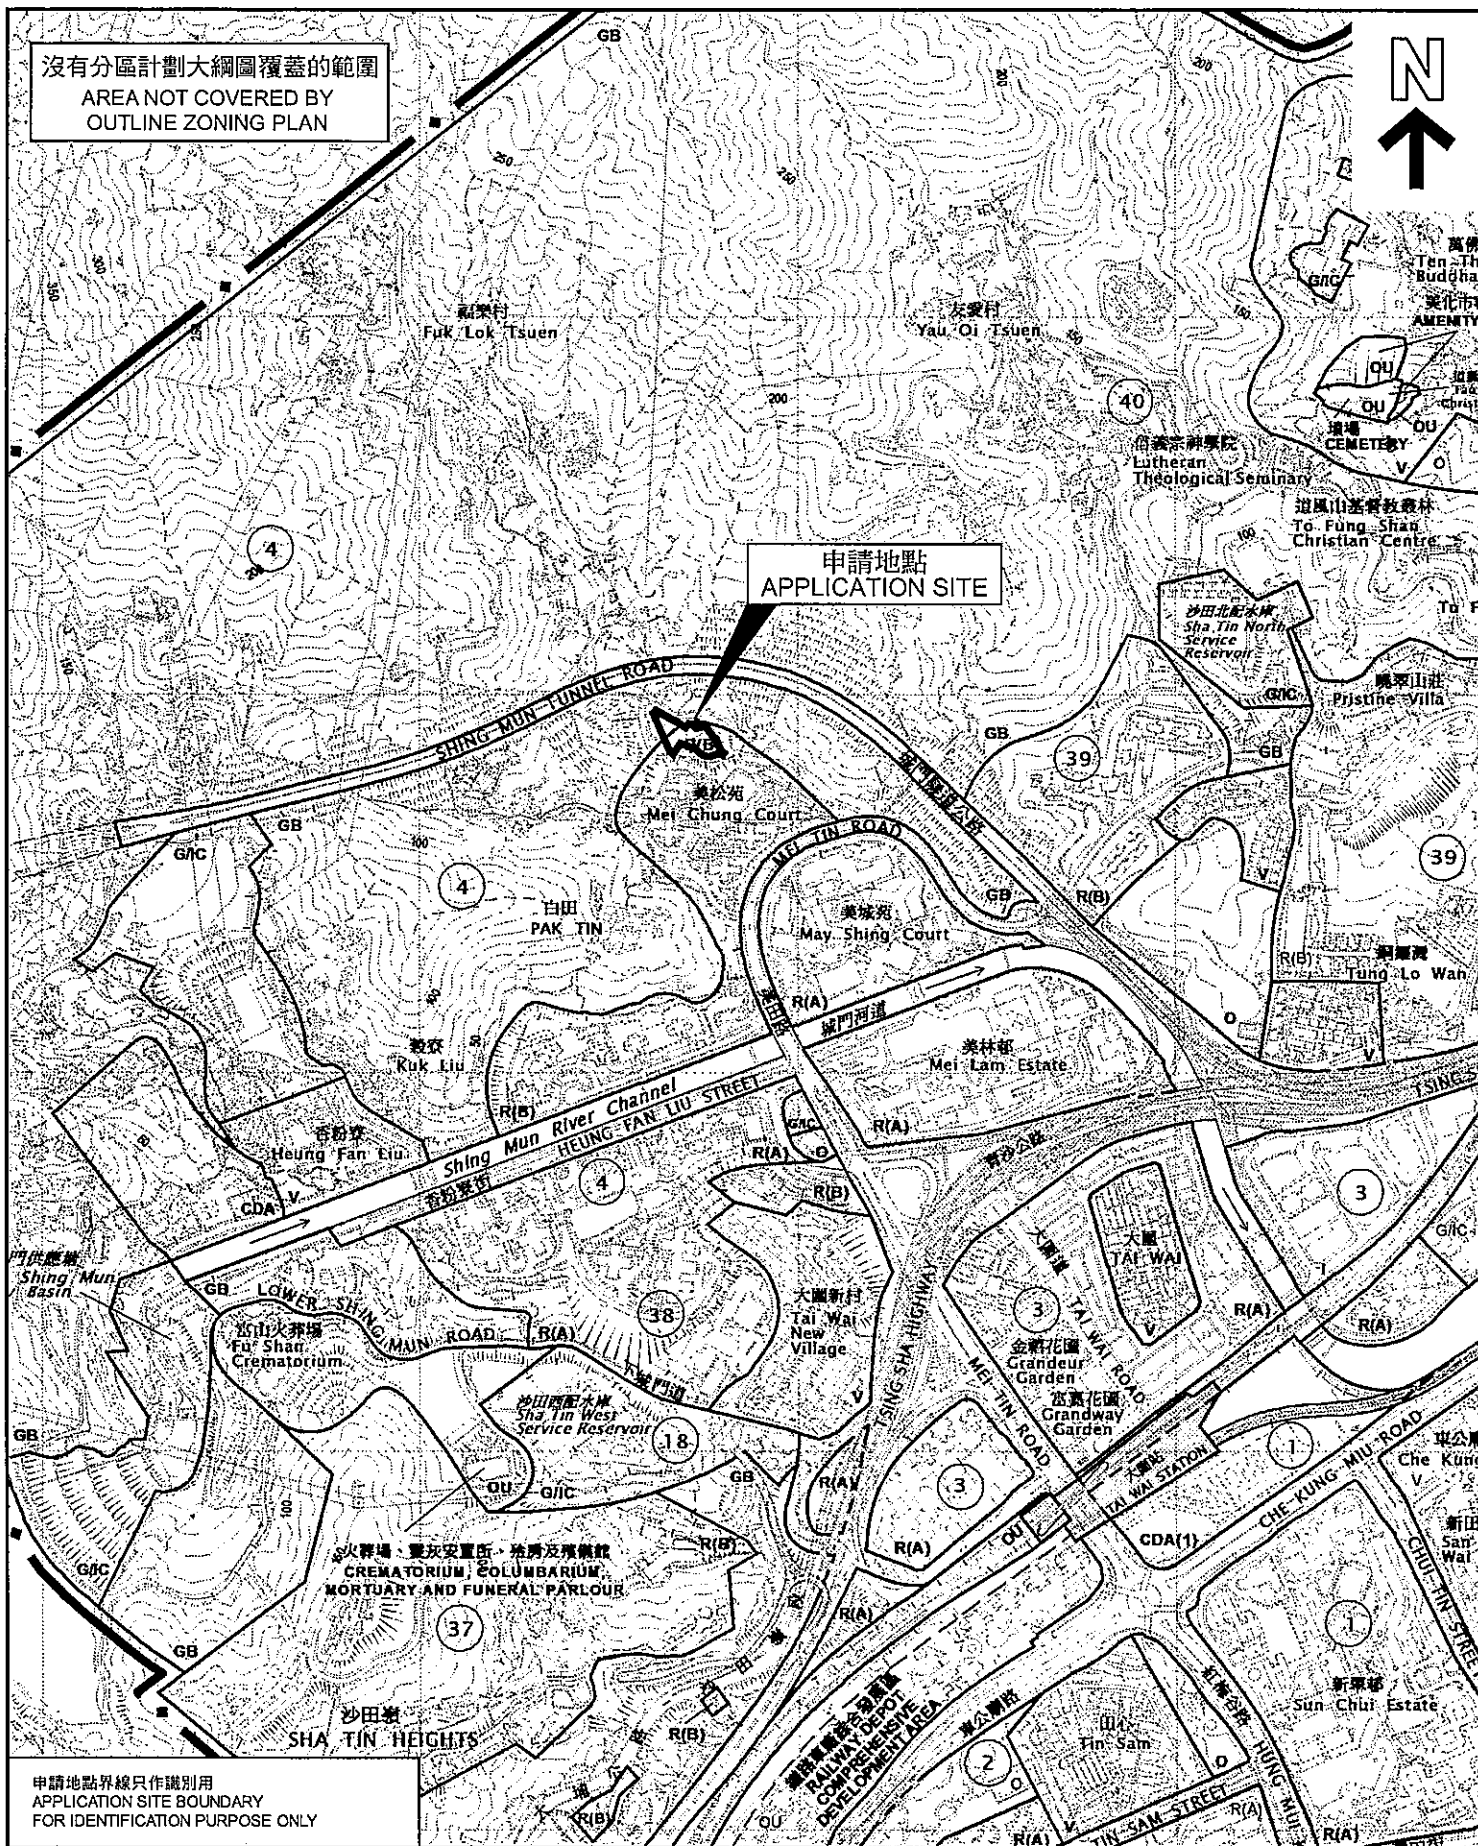

申請地點界線只作識別用
APPLICATION SITE BOUNDARY
FOR IDENTIFICATION PURPOSE ONLY

位置圖 LOCATION PLAN

申請修訂《沙田分區計劃大綱草圖編號S/ST/35》
由「住宅(乙類)」及「綠化地帶」
改劃為「其他指定用途」註明「宗教機構及靈灰安置所」地帶
新界沙田大圍丈量約份第181約地段第2號及第671號
APPLICATION FOR AMENDMENT TO
THE DRAFT SHA TIN OUTLINE ZONING PLAN No. S/ST/35
FROM "RESIDENTIAL (GROUP B)" AND "GREEN BELT"
TO "OTHER SPECIFIED USES" ANNOTATED
"RELIGIOUS INSTITUTION WITH COLUMBARIUM"
LOTS 2 AND 671 IN D.D. 181 IN TAI WAI, SHA TIN, NEW TERRITORIES
SCALE 1:10 000 比例尺

米 100 0 100 200 300 400 500 米
METRES

規劃署
PLANNING
DEPARTMENT



參考編號
REFERENCE No.
Y/ST/49

圖 PLAN
Z-1

本摘要圖於2022年2月11日擬備，
所根據的資料為於2021年12月3日
展示的分區計劃大綱圖編號S/ST/35

EXTRACT PLAN PREPARED ON 11.2.2022
BASED ON OUTLINE ZONING PLAN No.
S/ST/35 EXHIBITED ON 3.12.2021