



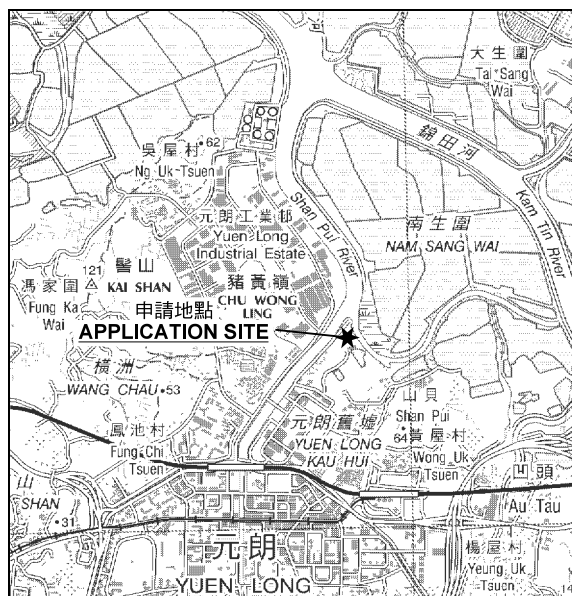

要覽圖 KEY PLAN

SCALE 1: 50 000 比例尺

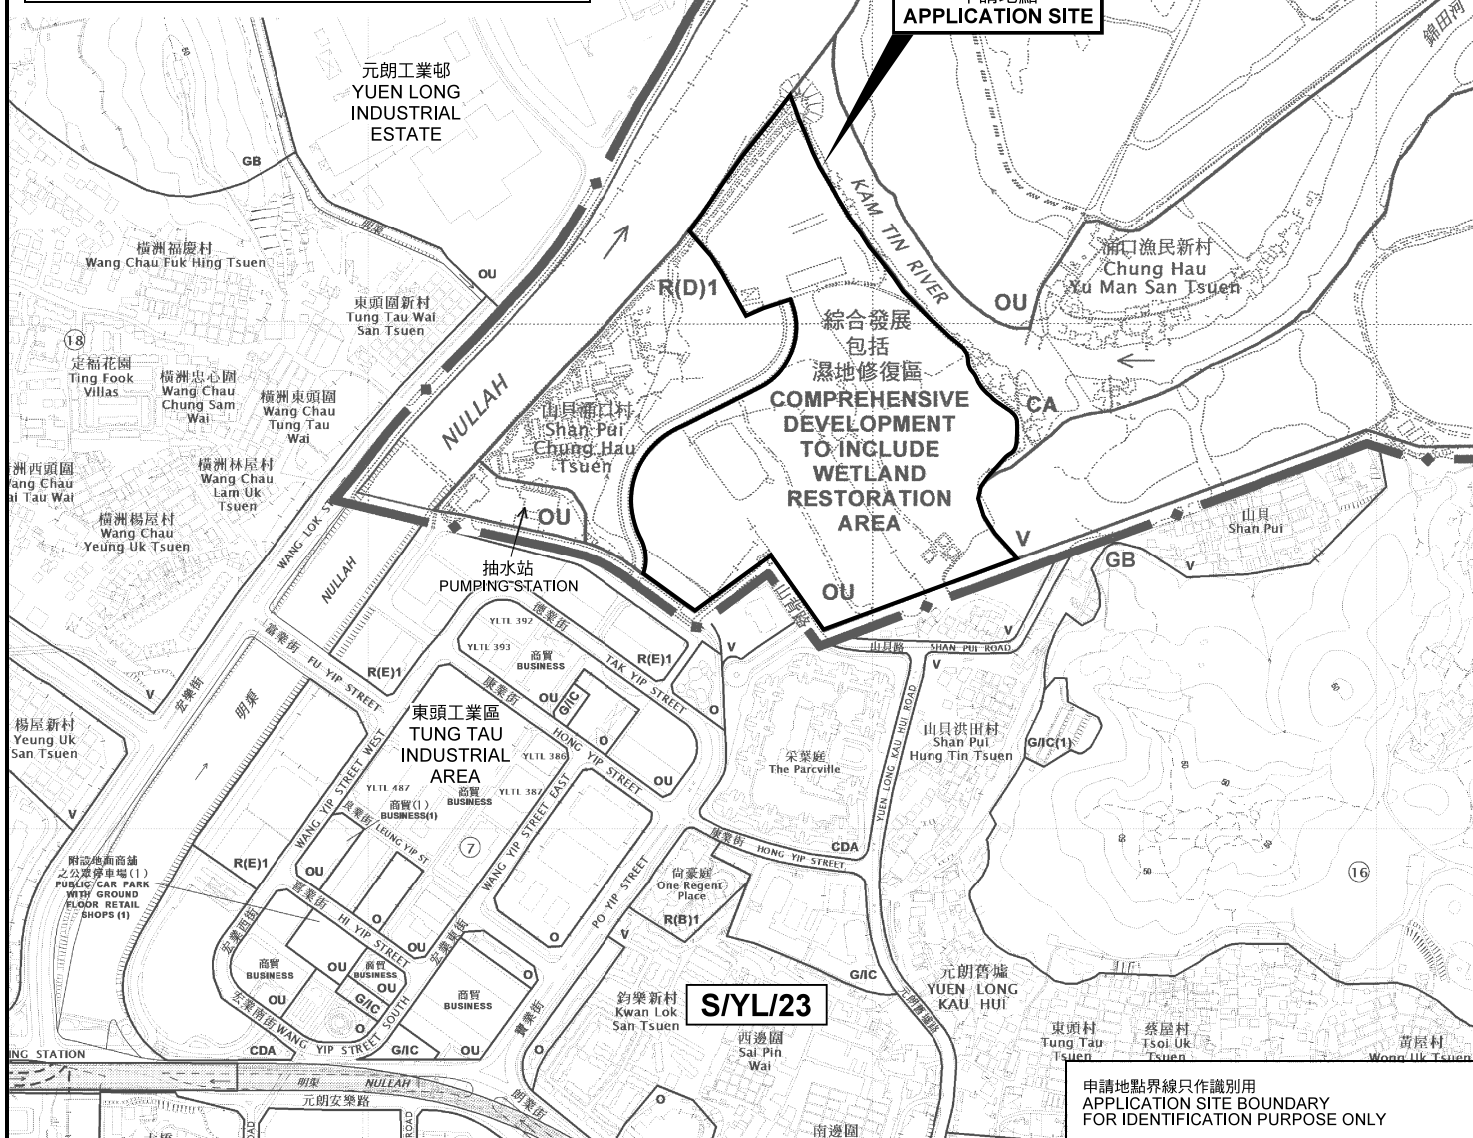

位置圖 LOCATION PLAN

把申請地點由「其他指定用途」註明「綜合發展包括濕地修復區」地帶
改劃為「其他指定用途」註明「綜合發展包括濕地修復區1」地帶
元朗南生圍丈量約份第115約多個地段和毗連政府土地
TO REZONE THE APPLICATION SITE FROM "OTHER SPECIFIED USES"
ANNOTATED "COMPREHENSIVE DEVELOPMENT
TO INCLUDE WETLAND RESTORATION AREA" TO "OTHER SPECIFIED USES"
ANNOTATED "COMPREHENSIVE DEVELOPMENT
TO INCLUDE WETLAND RESTORATION AREA 1"
VARIOUS LOTS IN D.D. 115 AND ADJOINING GOVERNMENT LAND,
NAM SANG WAI, YUEN LONG
SCALE 1: 7 500 比例尺

米 100 0 100 200 300 米
METRES

規劃署
PLANNING
DEPARTMENT



參考編號
REFERENCE No.
Y/YL-NSW/6

圖 PLAN
Z-1

本摘要圖於2021年8月16日擬備，
所根據的資料為：
於2006年10月17日核准的分區計劃大綱圖
編號 S/YL-NSW/8 及
於2016年10月18日核准的分區計劃大綱圖
編號 S/YL/23

EXTRACT PLAN PREPARED ON 16.8.2021
BASED ON OUTLINE ZONING PLANS No.
S/YL-NSW/8 APPROVED ON 17.10.2006 &
S/YL/23 APPROVED ON 18.10.2016

申請地點界線只作識別用
APPLICATION SITE BOUNDARY
FOR IDENTIFICATION PURPOSE ONLY