

PLAN PREPARED ON 14.12.2023


COMPARISON OF THE LAYOUTS OF
THE ORIGINAL AND ENHANCED NOTIONAL SCHEMES OF THE PHD

PLANNING
DEPARTMENT




REFERENCE No.
M/NE/23/60

PLAN
1

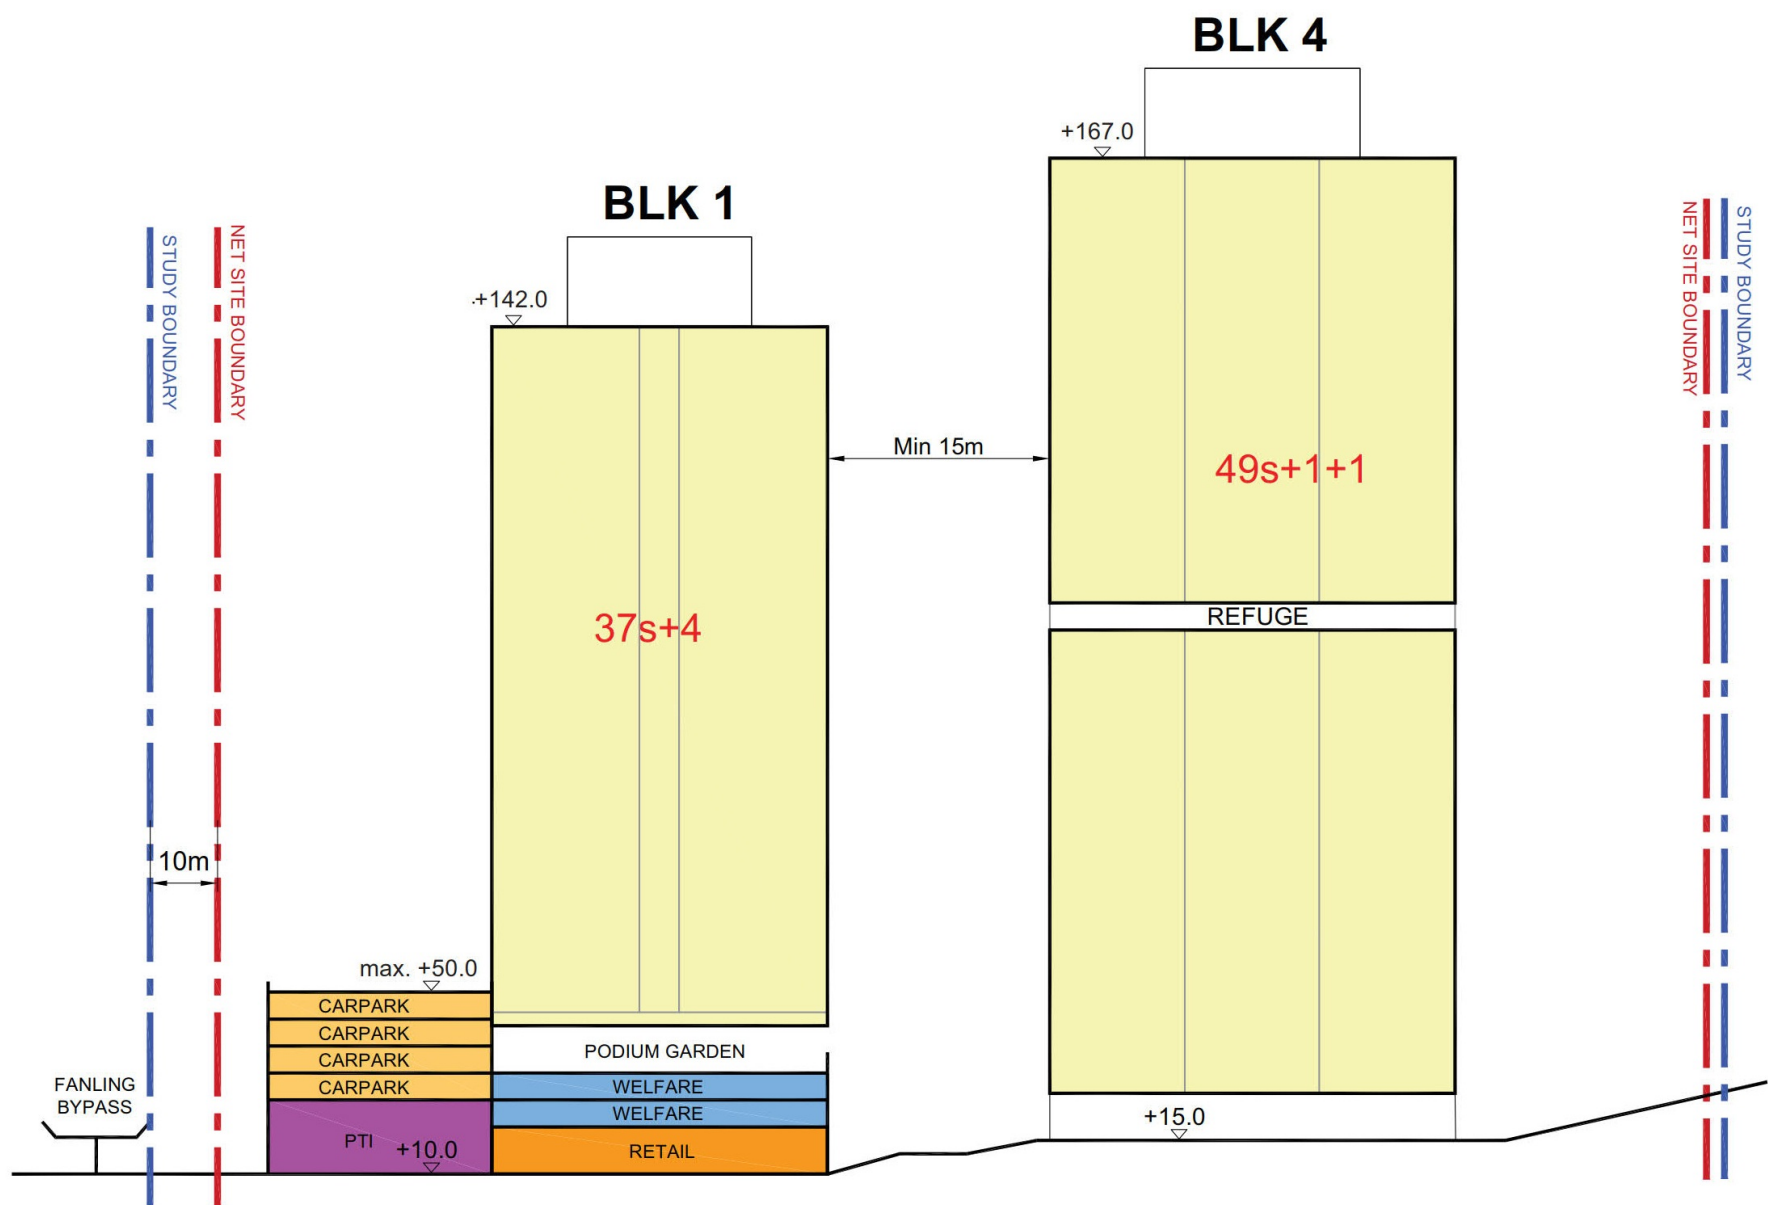


SECTION PLAN OF THE ORIGINAL SCHEME OF PHD
(SECTION A -A)

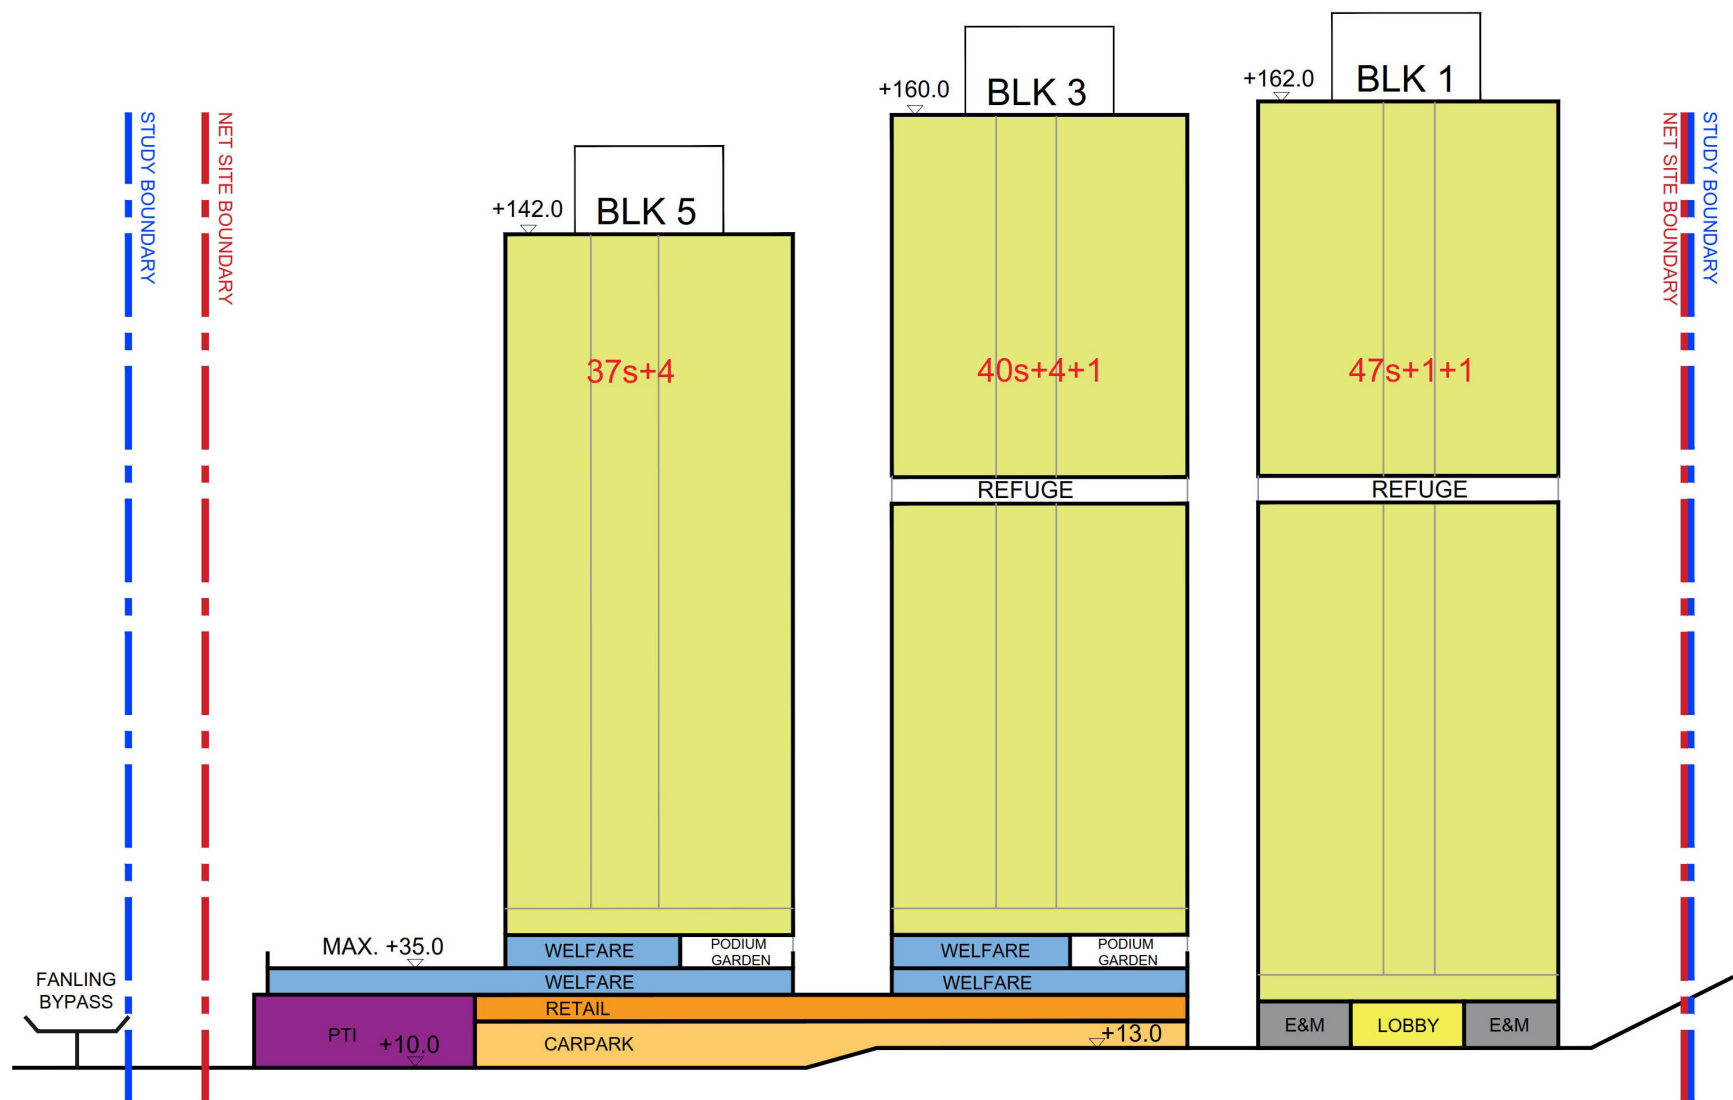


SECTION PLAN OF THE ENHANCED SCHEME OF PHD
(SECTION A -A)




EXISTING CONDITION FROM VP9 (PROPOSED FOOTBRIDGE ACROSS NG TUNG RIVER)

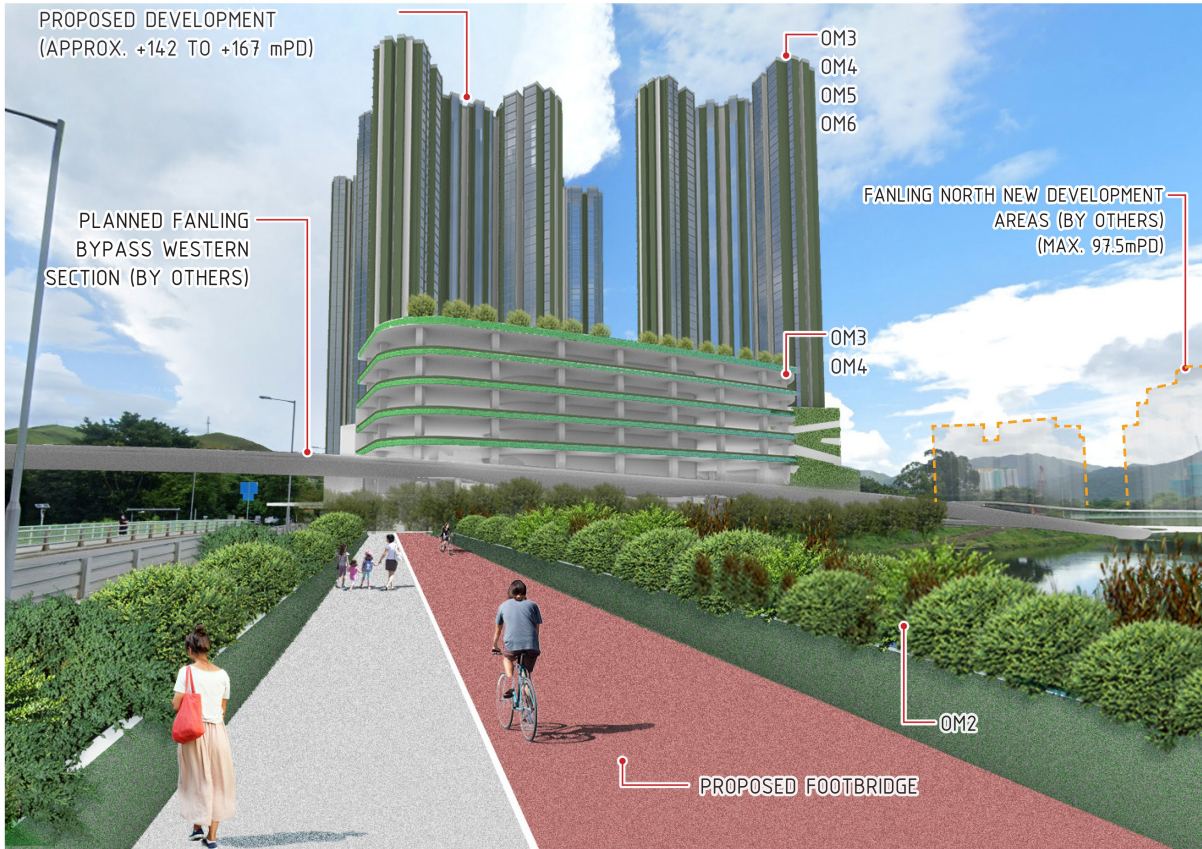

PHOTOMONTAGE OF THE ORIGINAL SCHEME (VP9)

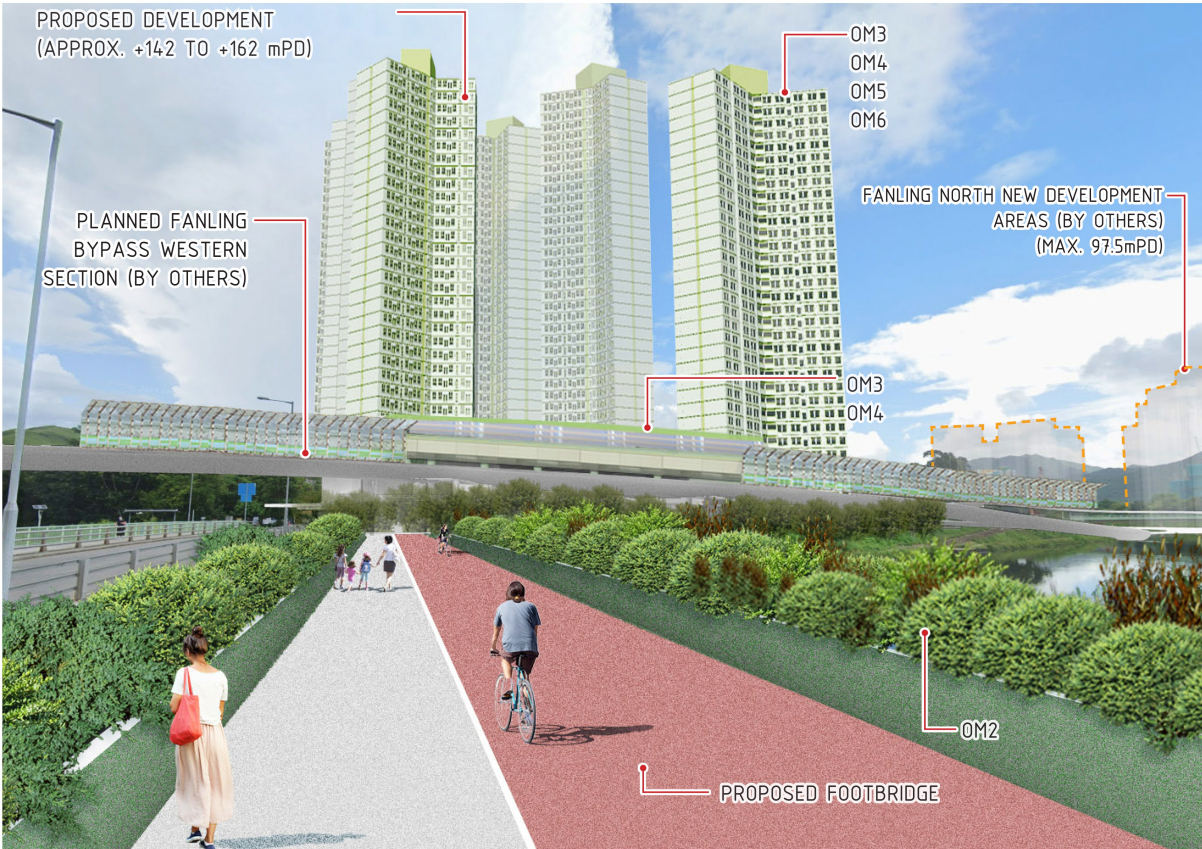

PHOTOMONTAGE OF THE ENHANCED SCHEME (VP9)

PLAN PREPARED ON 14.12.2023	COMPARISON OF THE LAYOUTS OF THE ORIGINAL AND ENHANCED NOTIONAL SCHEMES OF THE PHD	PLANNING DEPARTMENT 	
		REFERENCE No. M/NE/23/60	PLAN 3