

## **List of Approval Conditions**







**Application No. A/K9/166**

**Application Site** : Whampoa Garden (KIL 10750), Hung Hom

**Subject of Application** : Amendments to the Approved Master Layout Plan for Deletion of Four Planned Footbridges

**Date of Approval** : 13.12.2002

**Approval Condition** : the submission of investigation report on adequacy of safe pedestrian crossing facilities provided in Whampoa Garden and the implementation of any proposed improvement schemes to the satisfaction of the Commissioner for Transport or of the Town Planning Board.

-  G.I.C.
-  Local Open Space on podium
-  Local Open Space at street level
-  Commercial/Residential
-  Commercial
-  Road/Utility

THE MLP WILL BE SUBJECT TO CHANGE TO INCORPORATE THE REQUIREMENTS OF THE APPROVAL CONDITIONS


茲證明城市規劃委員會已根據城市規劃條例第 4A(3)條的規定而於二零零二年十二月十三日批准本總綱發展藍圖。

I hereby certify, as required under S.4A(3) of the Town Planning Ordinance, that this Master Layout Plan was approved by the Town Planning Board on 13.12.2002

signed John C. TSANG

Chairman, Town Planning Board 會俊華 簽署

NOTE : LOCATION OF PEDESTRIAN FOOTBRIDGES SUBJECT TO FINAL DESIGN

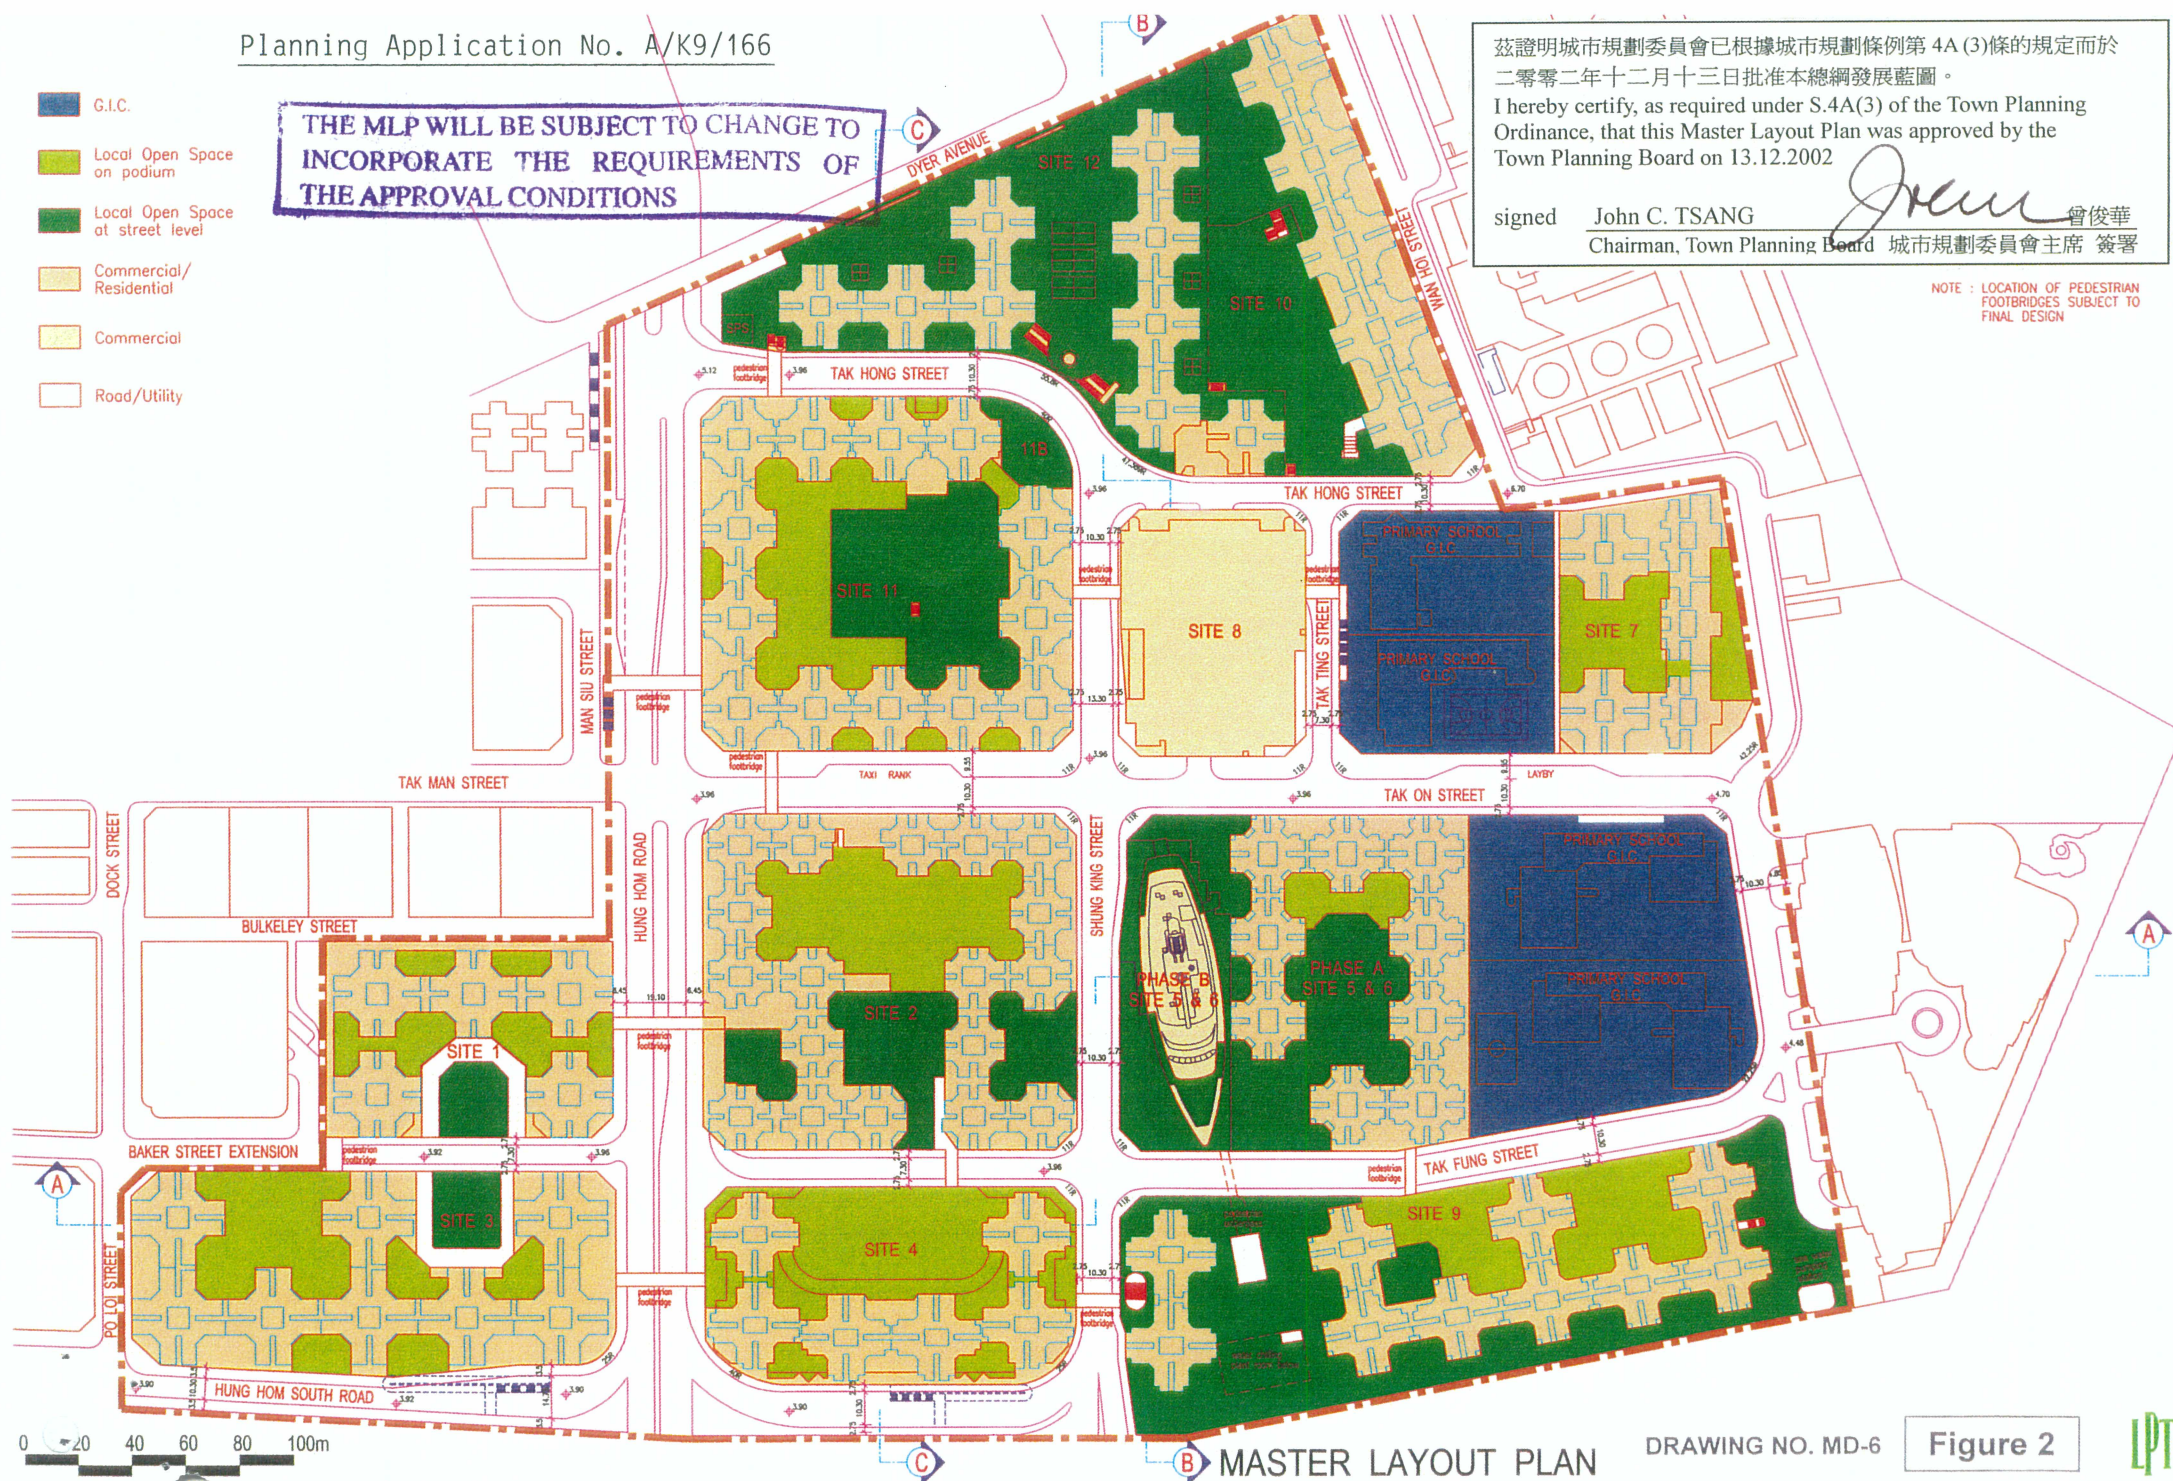

MASTER LAYOUT PLAN

DRAWING NO. MD-6

Figure 2

LPT