

Appendix 2

Relocation Plan of On-street Motorcycle Parking Spaces

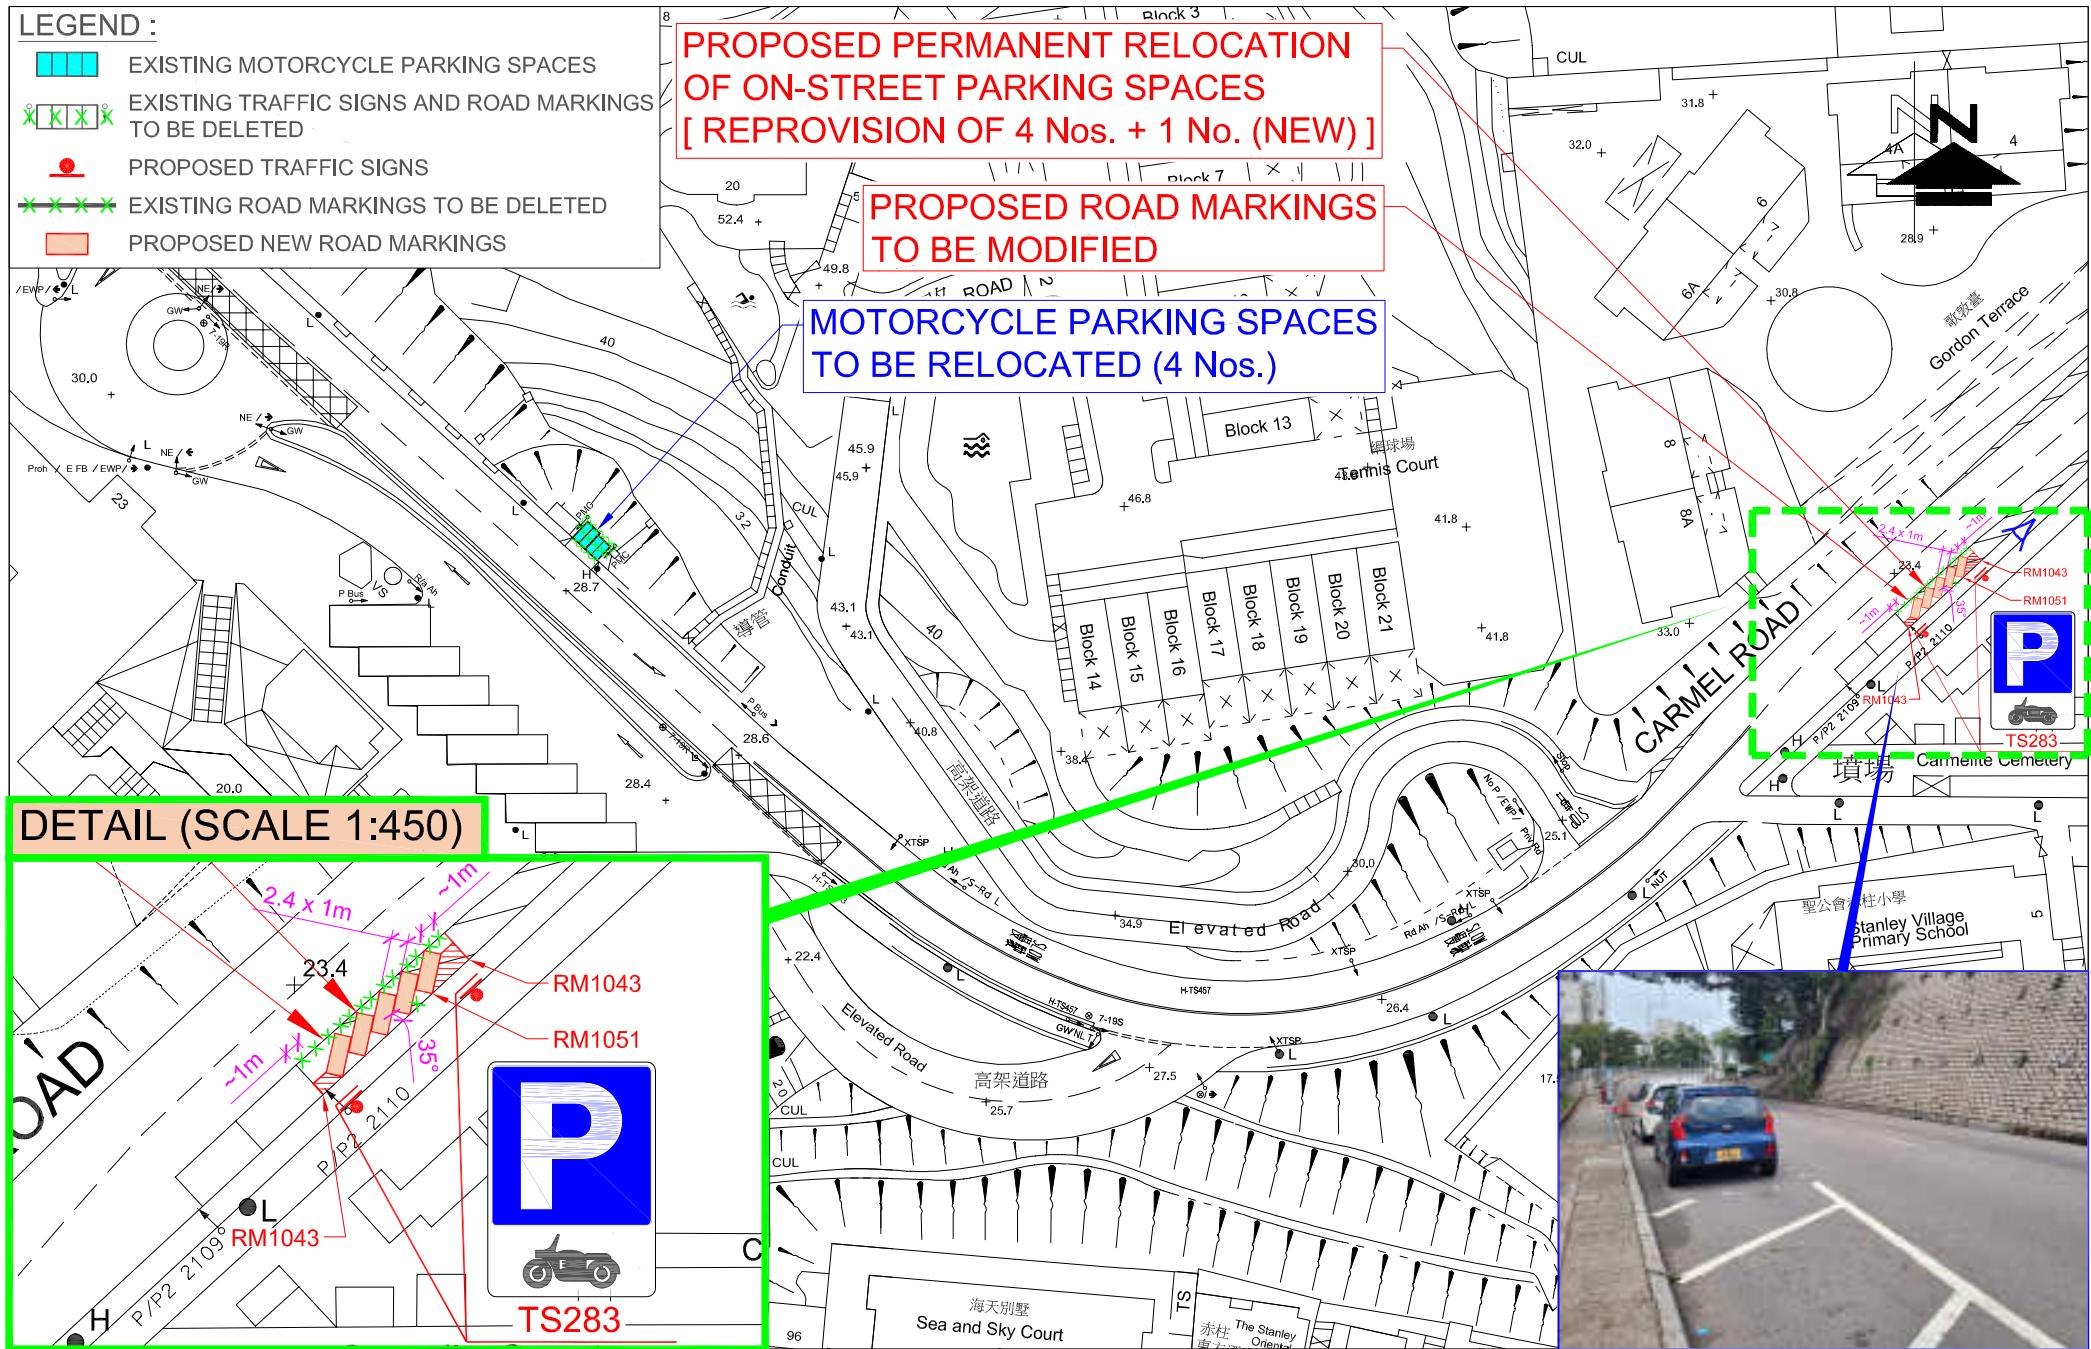


FIGURE NO.: 2(REV C)

PROJECT TITLE: Proposed Residential Development at 44 Stanley Village Road, RBL333RP, Stanley, Hong Kong - Traffic Consultancy Services for Permanent Relocation of On-street Motorcycle Parking Spaces at Carmel Road

PROJECT NO.: 23136HK

DRAWING TITLE

**TITLE: PROPOSED PERMANENT RELOCATION OF
ON-STREET MOTORCYCLE PARKING SPACES AT CARMEL ROAD**

