



Appendix I


Indicative Typical Floor Plans and Elevation Plans

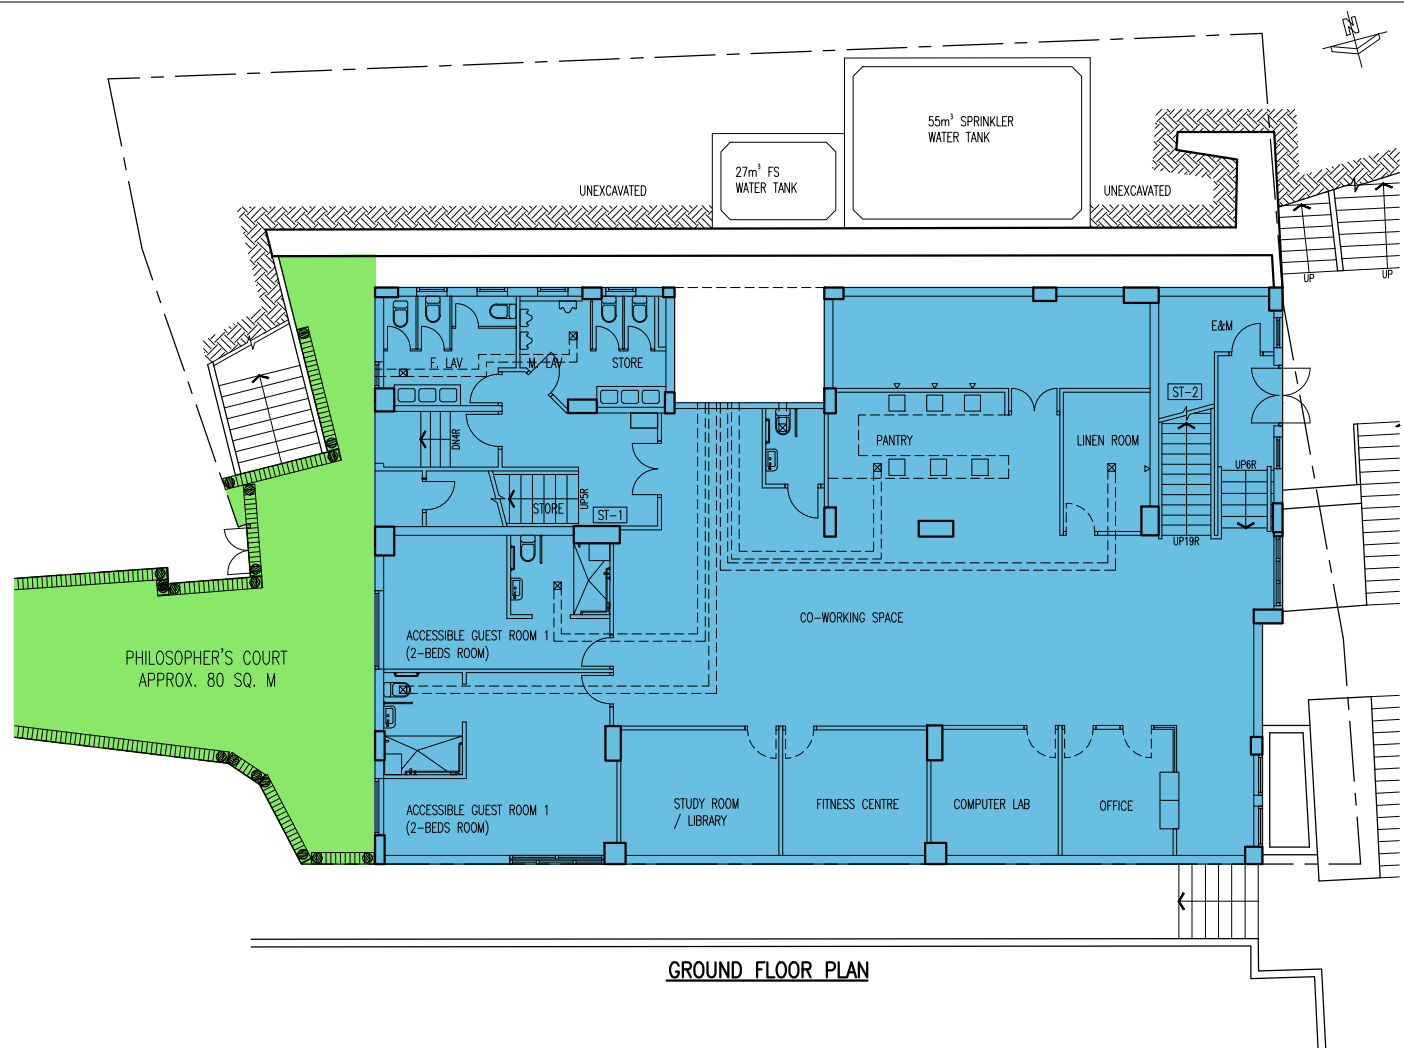


GROUND FLOOR PLAN

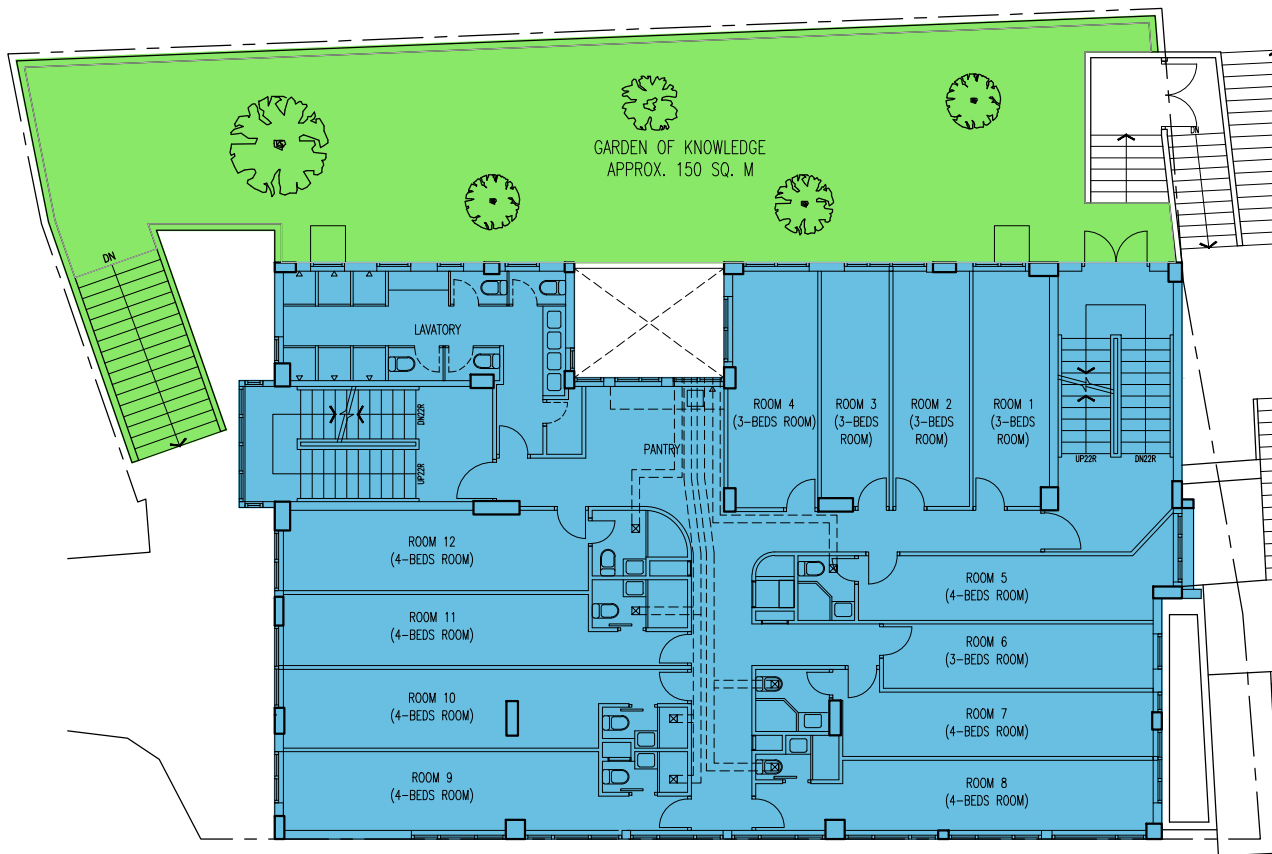


1/F FLOOR PLAN

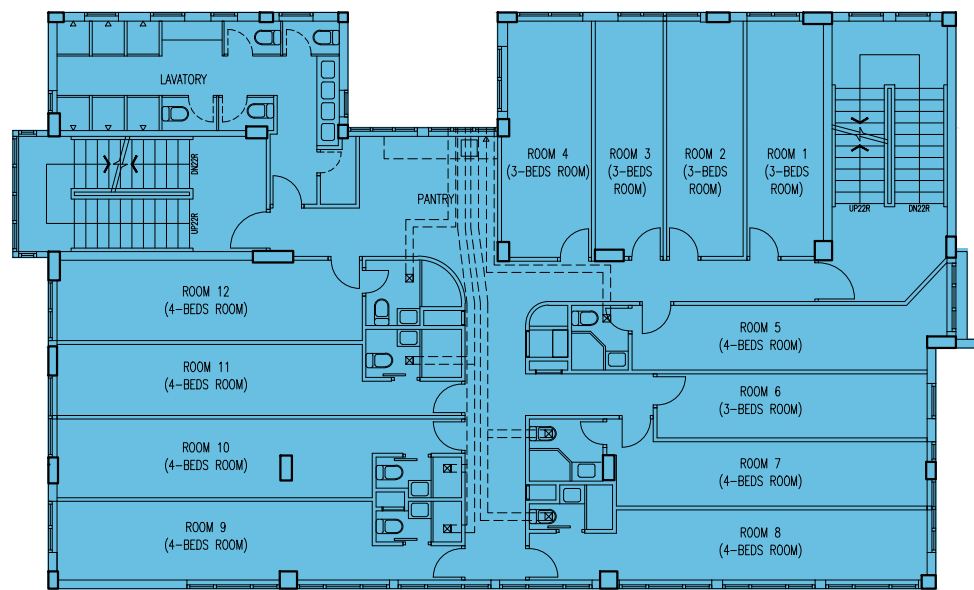


TYPICAL (2/F TO 4/F) FLOOR PLAN

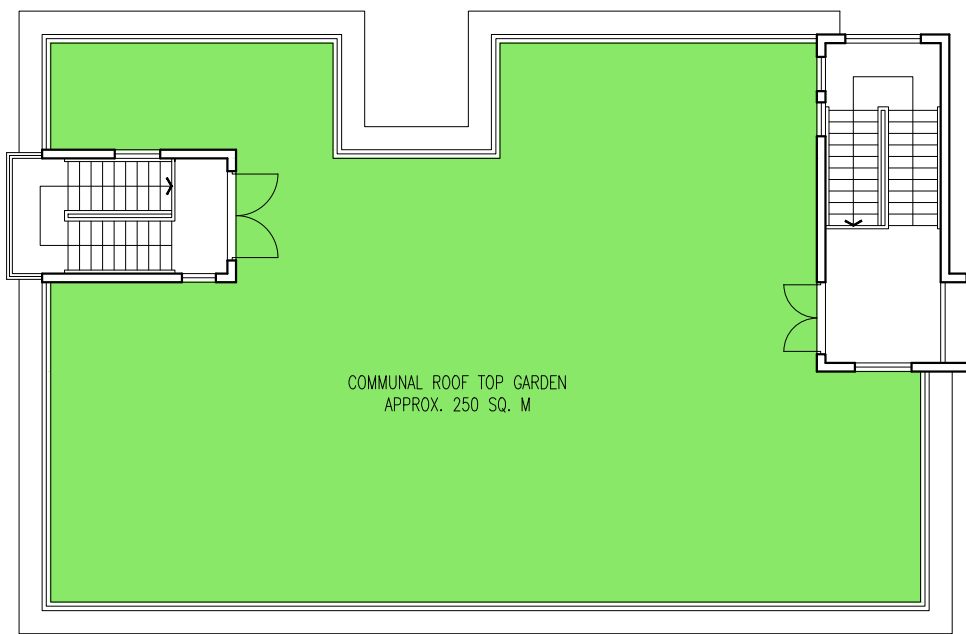


ROOF PLAN

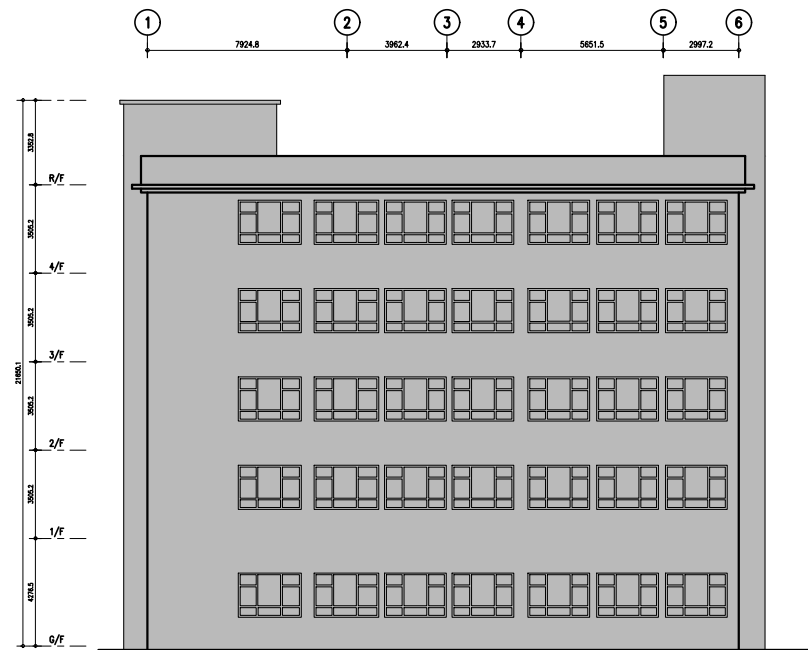


NORTH ELEVATION

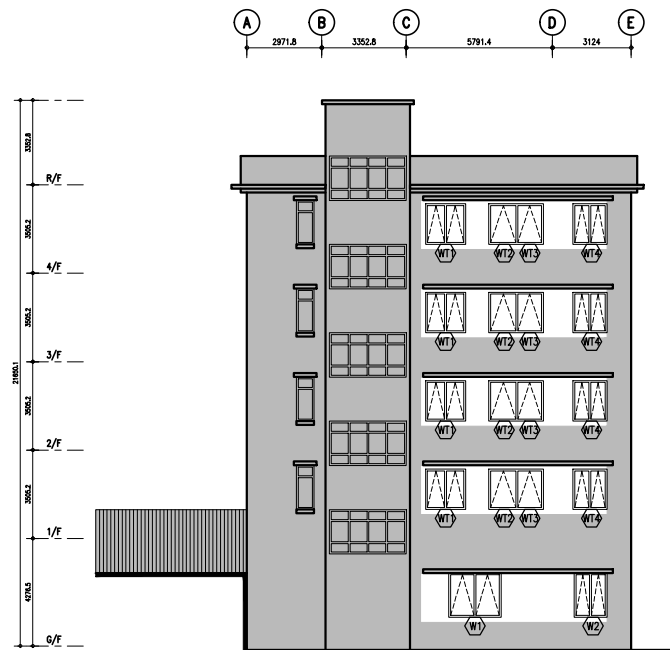


EAST ELEVATION

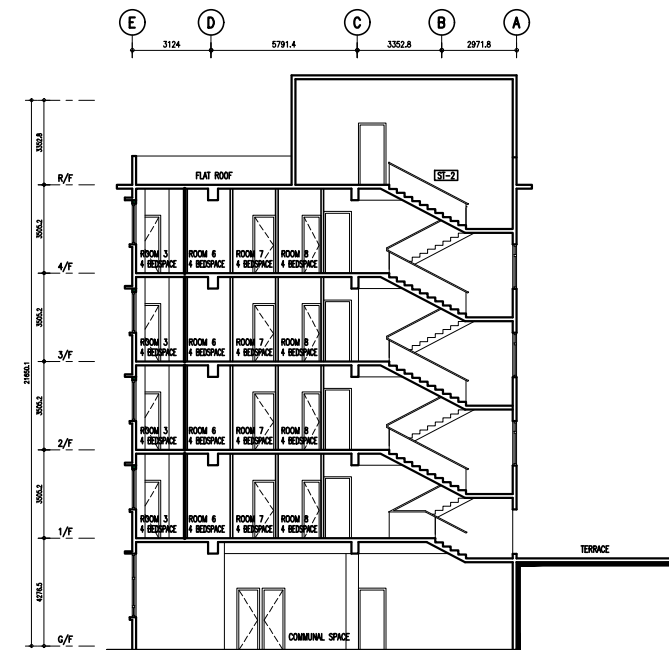


SECTION A - A

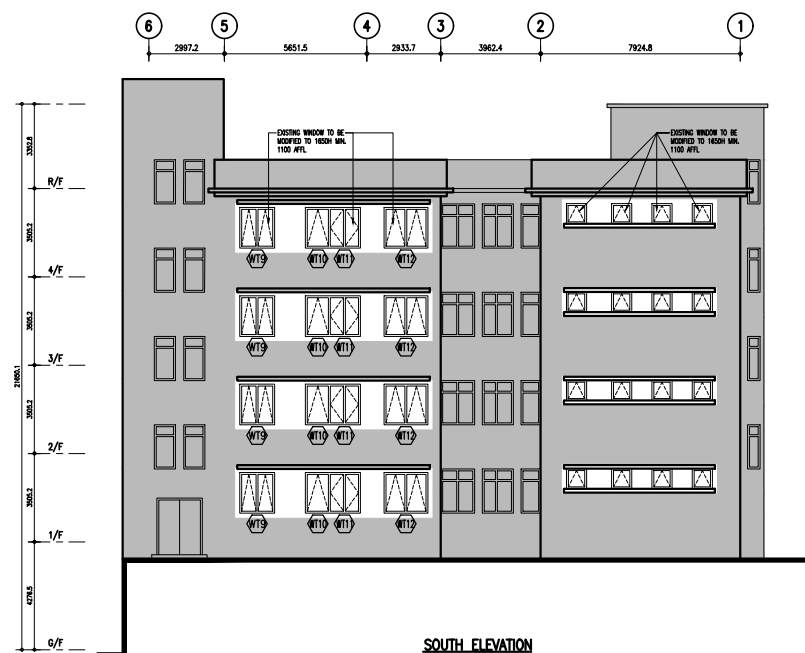

SOUTH ELEVATION

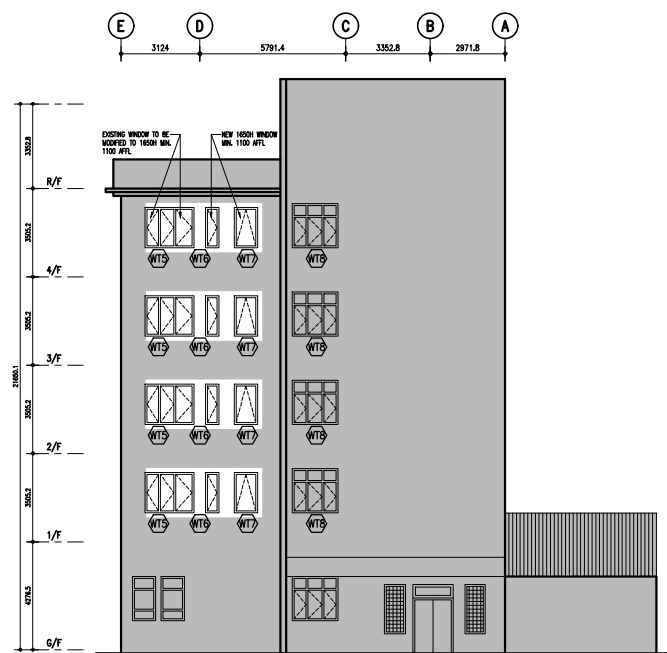

WEST ELEVATION

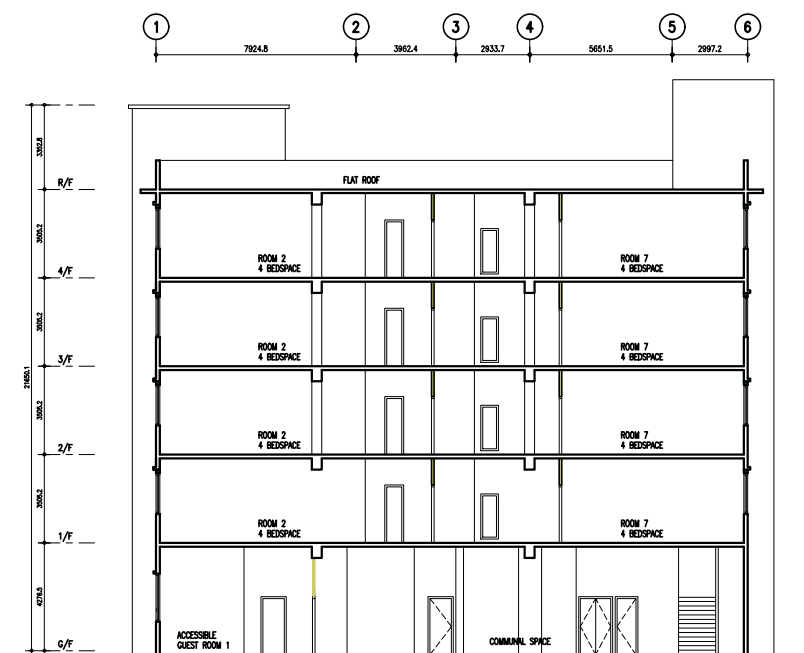

SECTION B - B

WONG TUNG & PARTNERS LIMITED
ARCHITECTS & PLANNERS



18th Floor, 14 Tai Koo Wan Road, Taikoo Shing, Hong Kong
T 2803 9888 F 2513 1728 www.wongtung.com

PROJECT:
PROPOSED ALTERATIONS & ADDITIONS WORKS AT EXISTING EDUCATIONAL BUILDING OF
WANCHAI CAMPUS OF THE HONG KONG SHUE YAN UNIVERSITY
AT 7 WAN CHAI GAP ROAD, WAN CHAI, HONG KONG

TITLE: ELEVATIONS AND SECTIONS

JOB NO: 033340	DRAWING NO. / PART PLAN OF: A-02	REV. NO. 01
DATE: NOV 2025	SCALE: 1:300 @ A3	
DRAFTED BY: FMC ()	CHECKED BY: SYN ()	DESIGNED BY: IPY ()
		REVIEWED BY: ELL ()