



Annex 4


Revised Swept Path Analysis

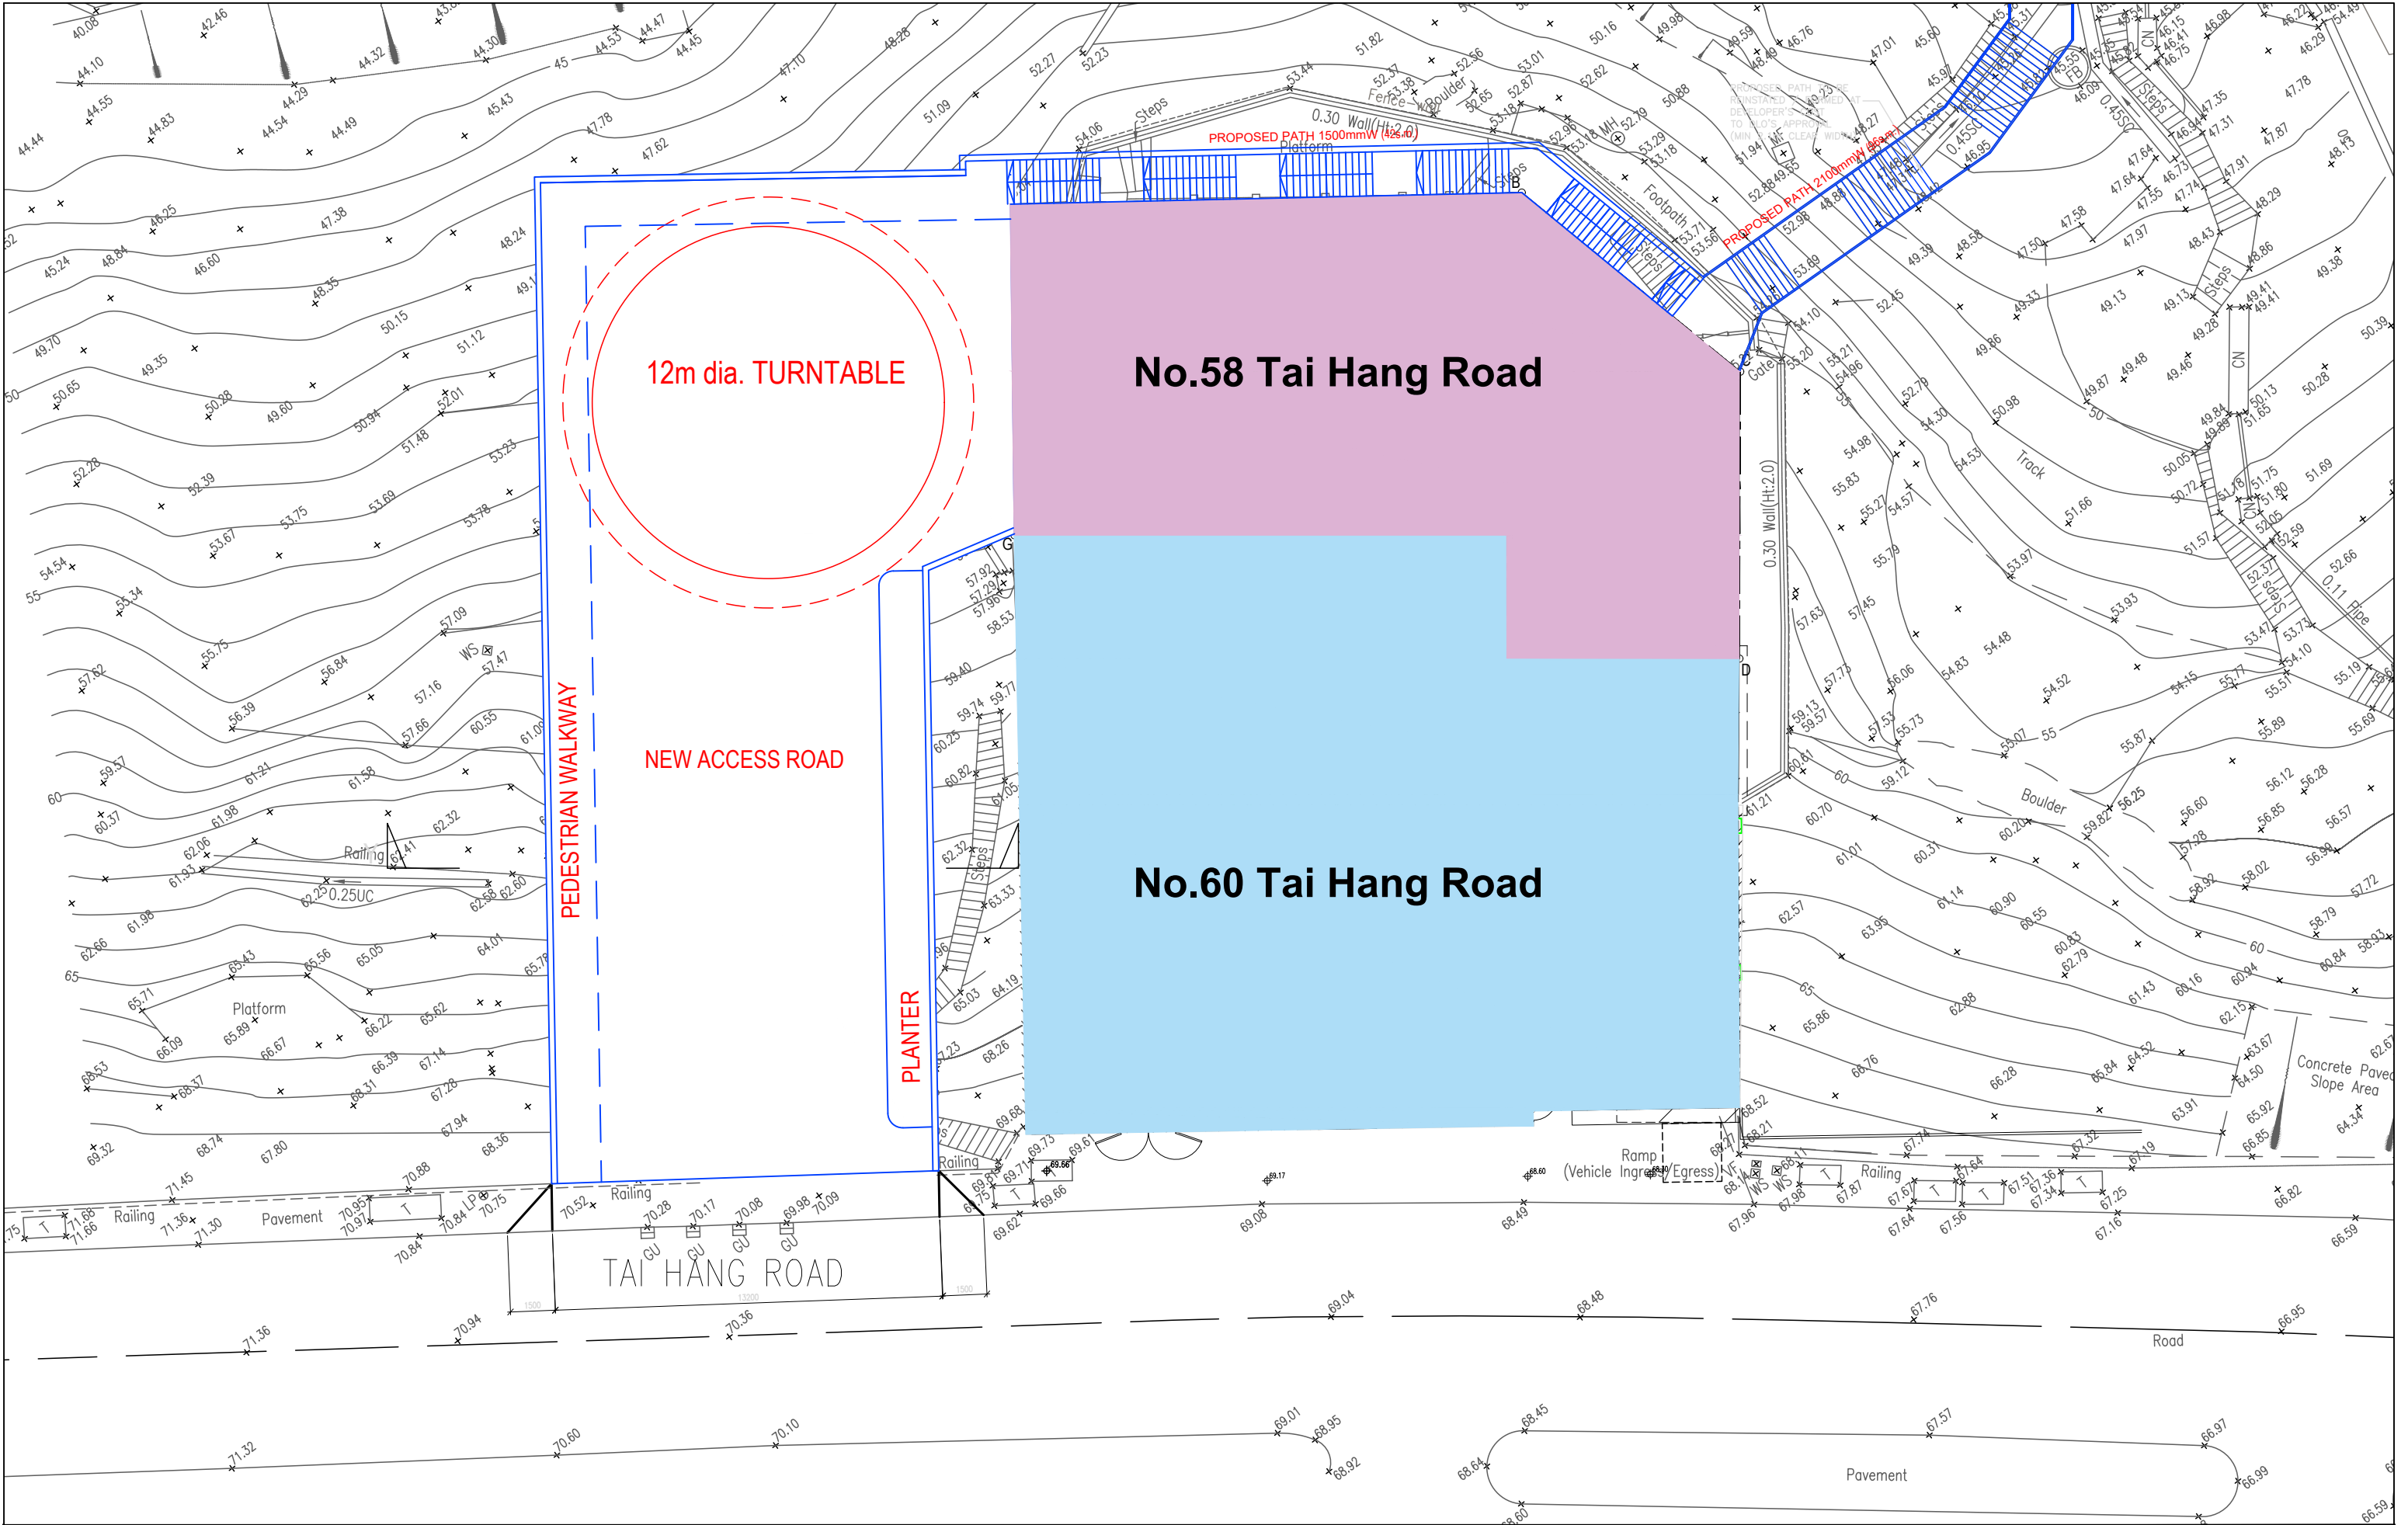


TRAFFIC CONSULTANT : 	PROJECT TITLE : S16 Application for Proposed Elevated Vehicular Access Road at 58 & 60 Tai Hang Road	PLAN I.D. :	REV. :	DESCRIPTION :	DATE :	DRAWING DATE : JAN 2025	SCALE : 1 : 200
	DRAWING TITLE : PROPOSED NEW ACCESS ROAD	PROJECT NO. : J03003	-	FIRST SUBMISSION	OCTOBER 2024	DRAWING NO. : J03003-001-001 (Rev.B)	
			A	UPDATED DRAWING IN ACCORDANCE WITH HyD's COMMENTS	JANUARY 2025		
			B	UPDATED DRAWING IN ACCORDANCE WITH HyD's COMMENTS	APRIL 2025		

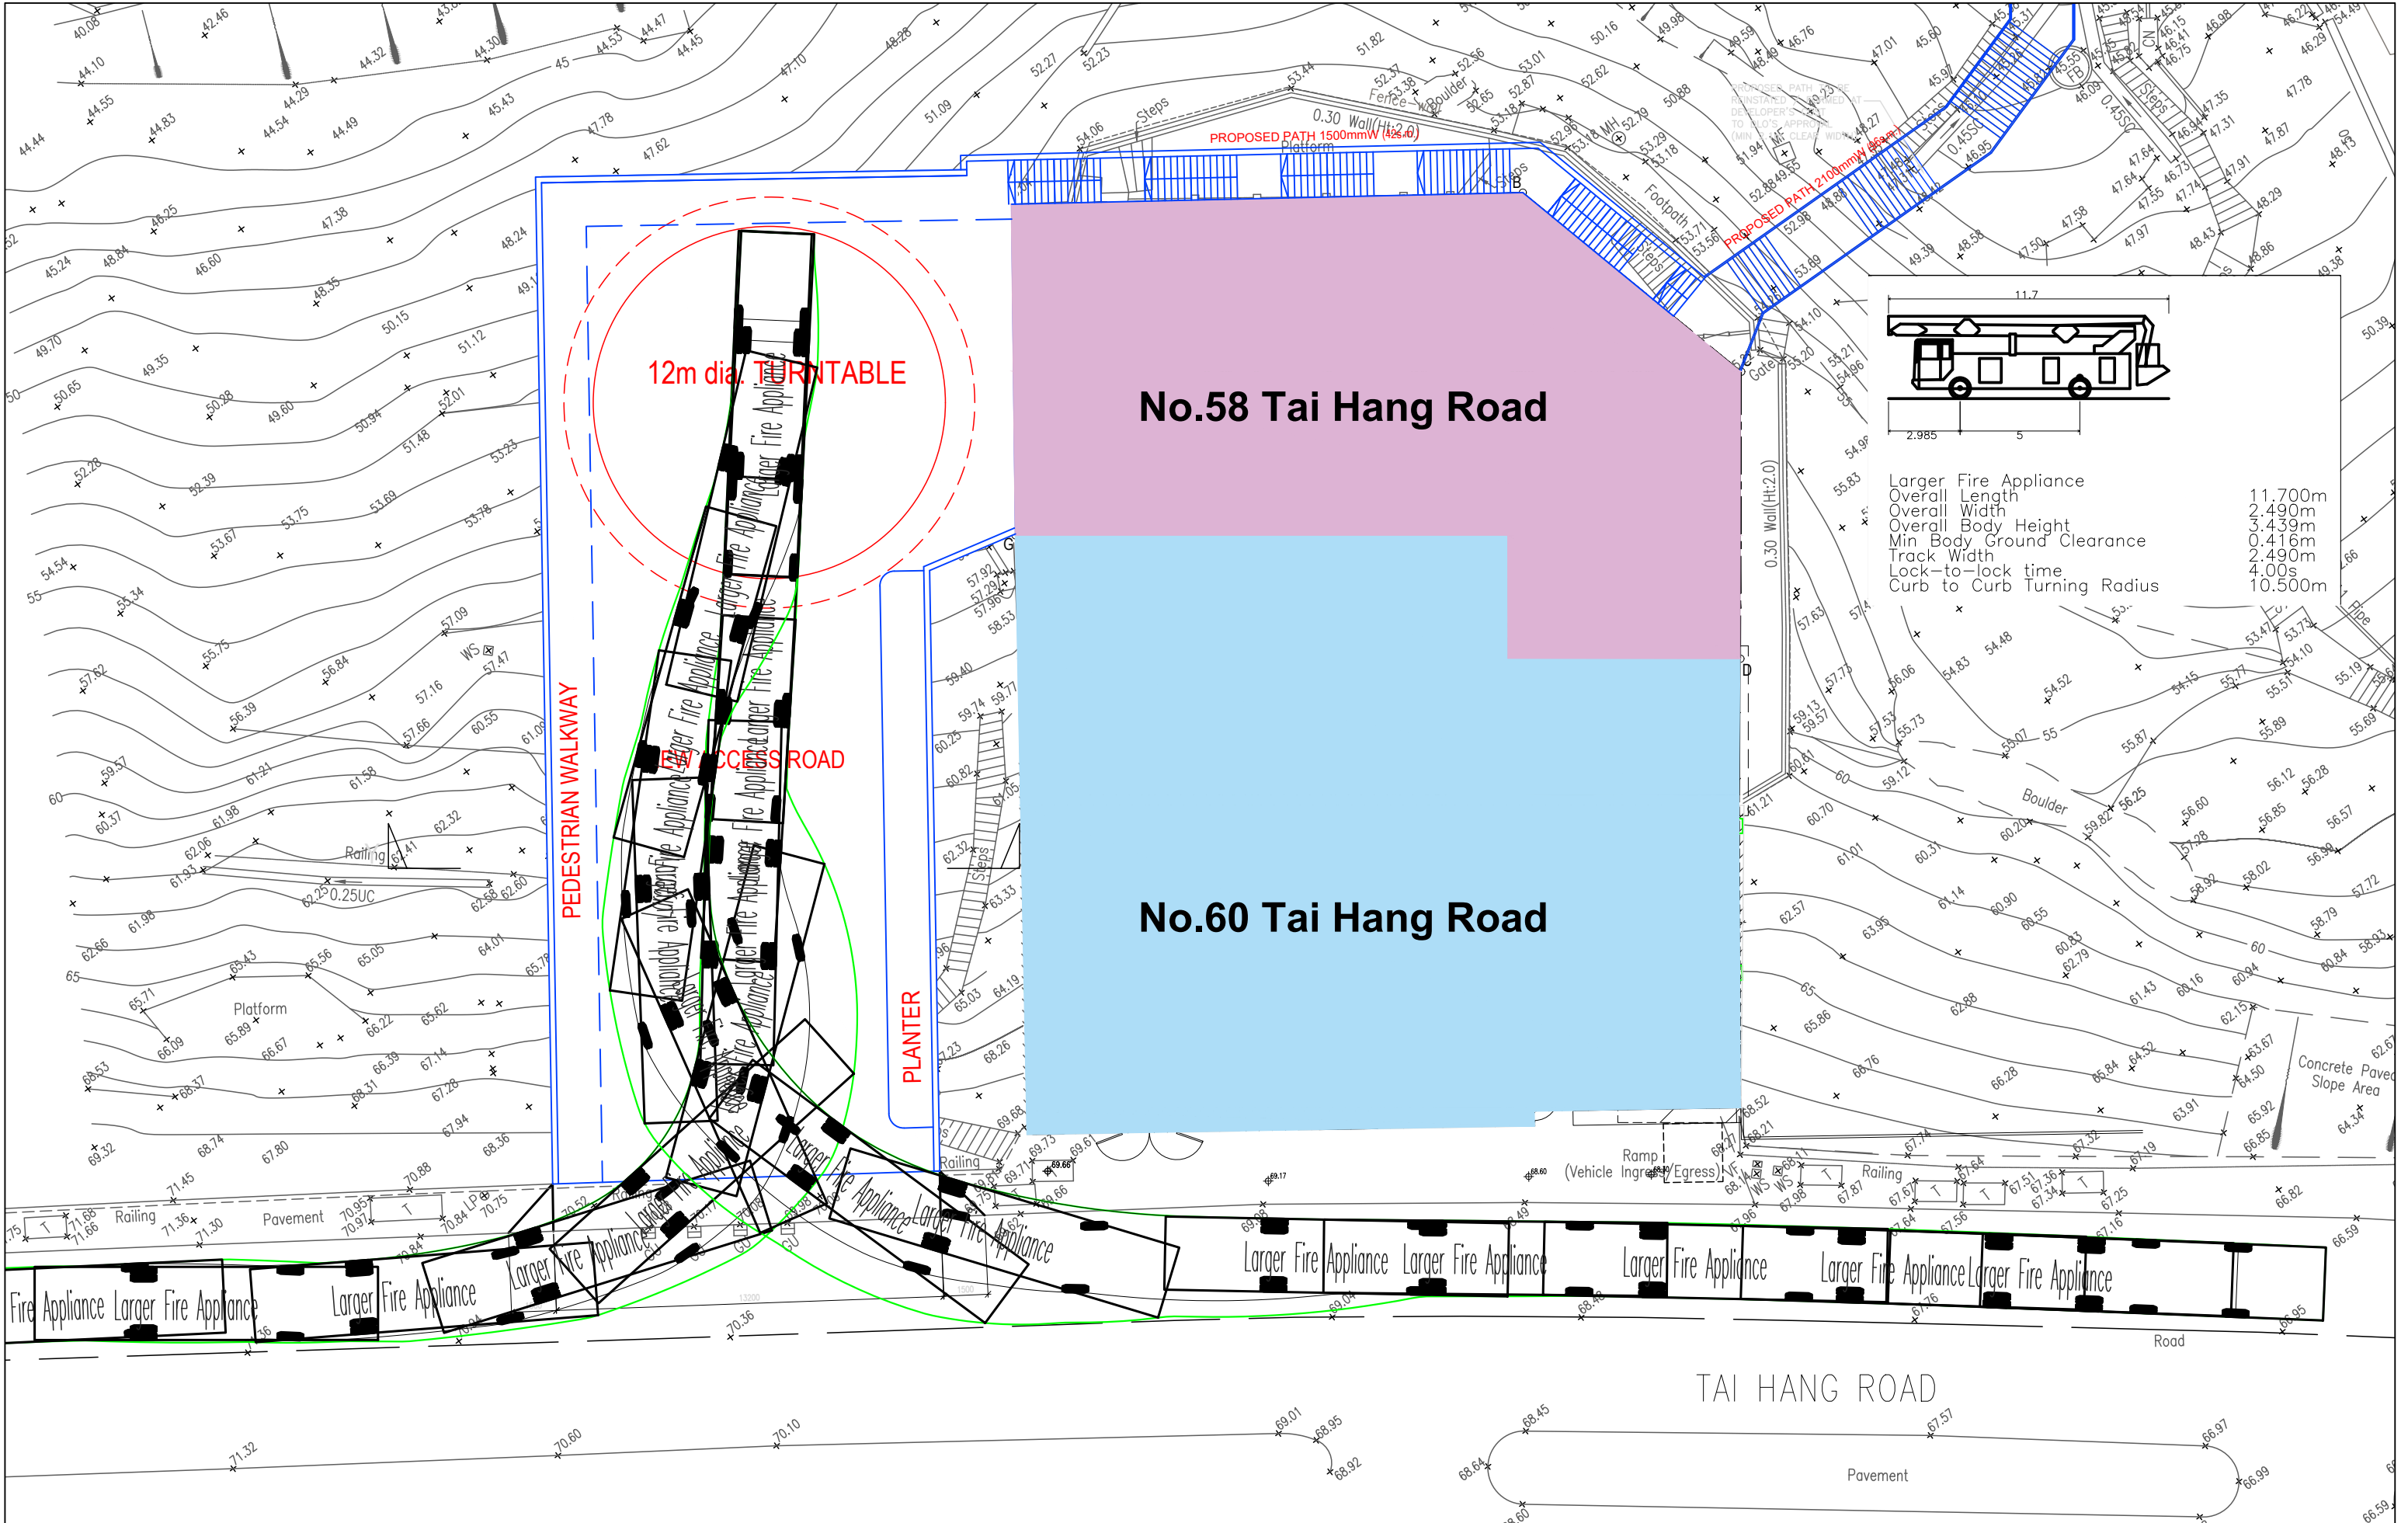

TRAFFIC CONSULTANT : 	PROJECT TITLE : S16 Application for Proposed Elevated Vehicular Access Road at 58 & 60 Tai Hang Road DRAWING TITLE : PROPOSED NEW ACCESS ROAD - SWEEPED PATH ANALYSIS FOR 11.7m LONG FIRE APPLIANCE	PLAN I.D. : PROJECT NO. : J03003	REV. :	DESCRIPTION :	DATE :	DRAWING DATE :	SCALE :
			-	FIRST SUBMISSION	OCTOBER 2024	JAN 2025	1 : 200
			A	UPDATED DRAWING IN ACCORDANCE WITH HyD's COMMENTS	JANUARY 2025	DRAWING NO. :	J03003-001-001-SP1 (Rev.B)
			B	UPDATED DRAWING IN ACCORDANCE WITH HyD's COMMENTS	APRIL 2025		

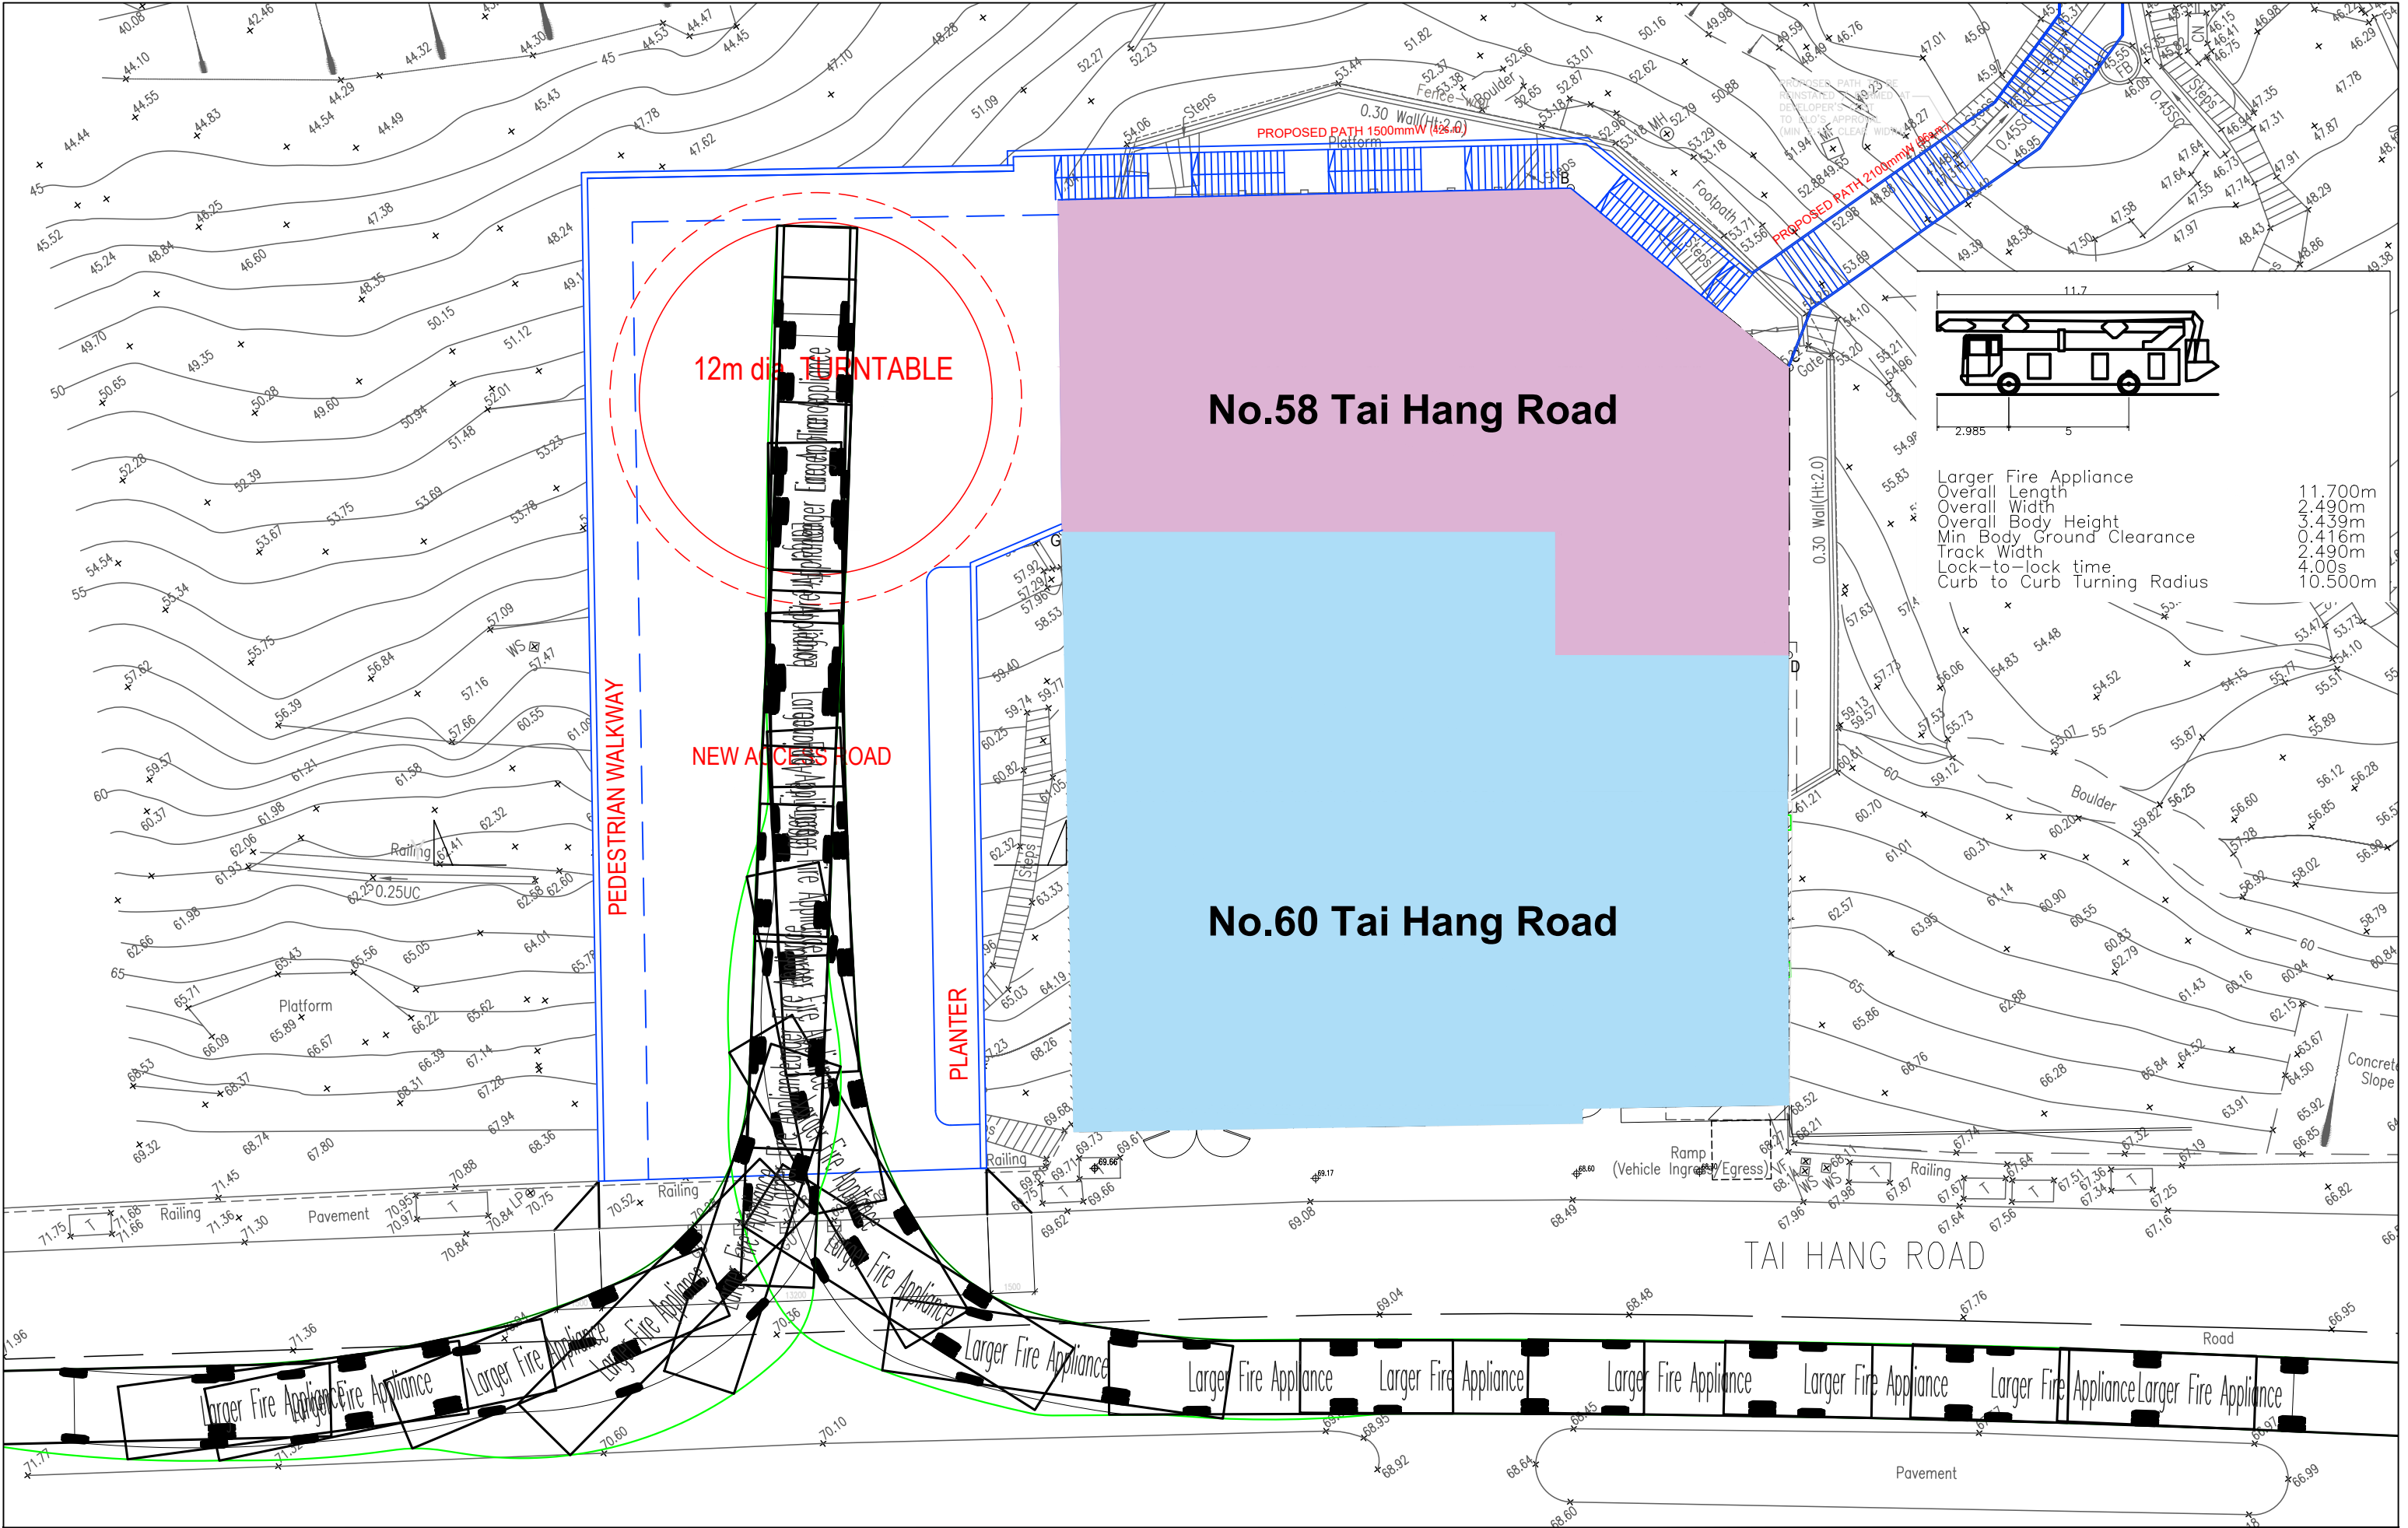

TRAFFIC CONSULTANT : 	PROJECT TITLE : S16 Application for Proposed Elevated Vehicular Access Road at 58 & 60 Tai Hang Road	PLAN I.D. : PROJECT NO. : J03003	REV. :	DESCRIPTION :	DATE :	DRAWING DATE : JAN 2025	SCALE : 1 : 200
			-	FIRST SUBMISSION	OCTOBER 2024		
	DRAWING TITLE : PROPOSED NEW ACCESS ROAD - SWEPT PATH ANALYSIS FOR 11.7m LONG FIRE APPLIANCE		A	UPDATED DRAWING IN ACCORDANCE WITH HyD's COMMENTS	JANUARY 2025	DRAWING NO. : J03003-001-001-SP2 (Rev.B)	
			B	UPDATED DRAWING IN ACCORDANCE WITH HyD's COMMENTS	APRIL 2025		

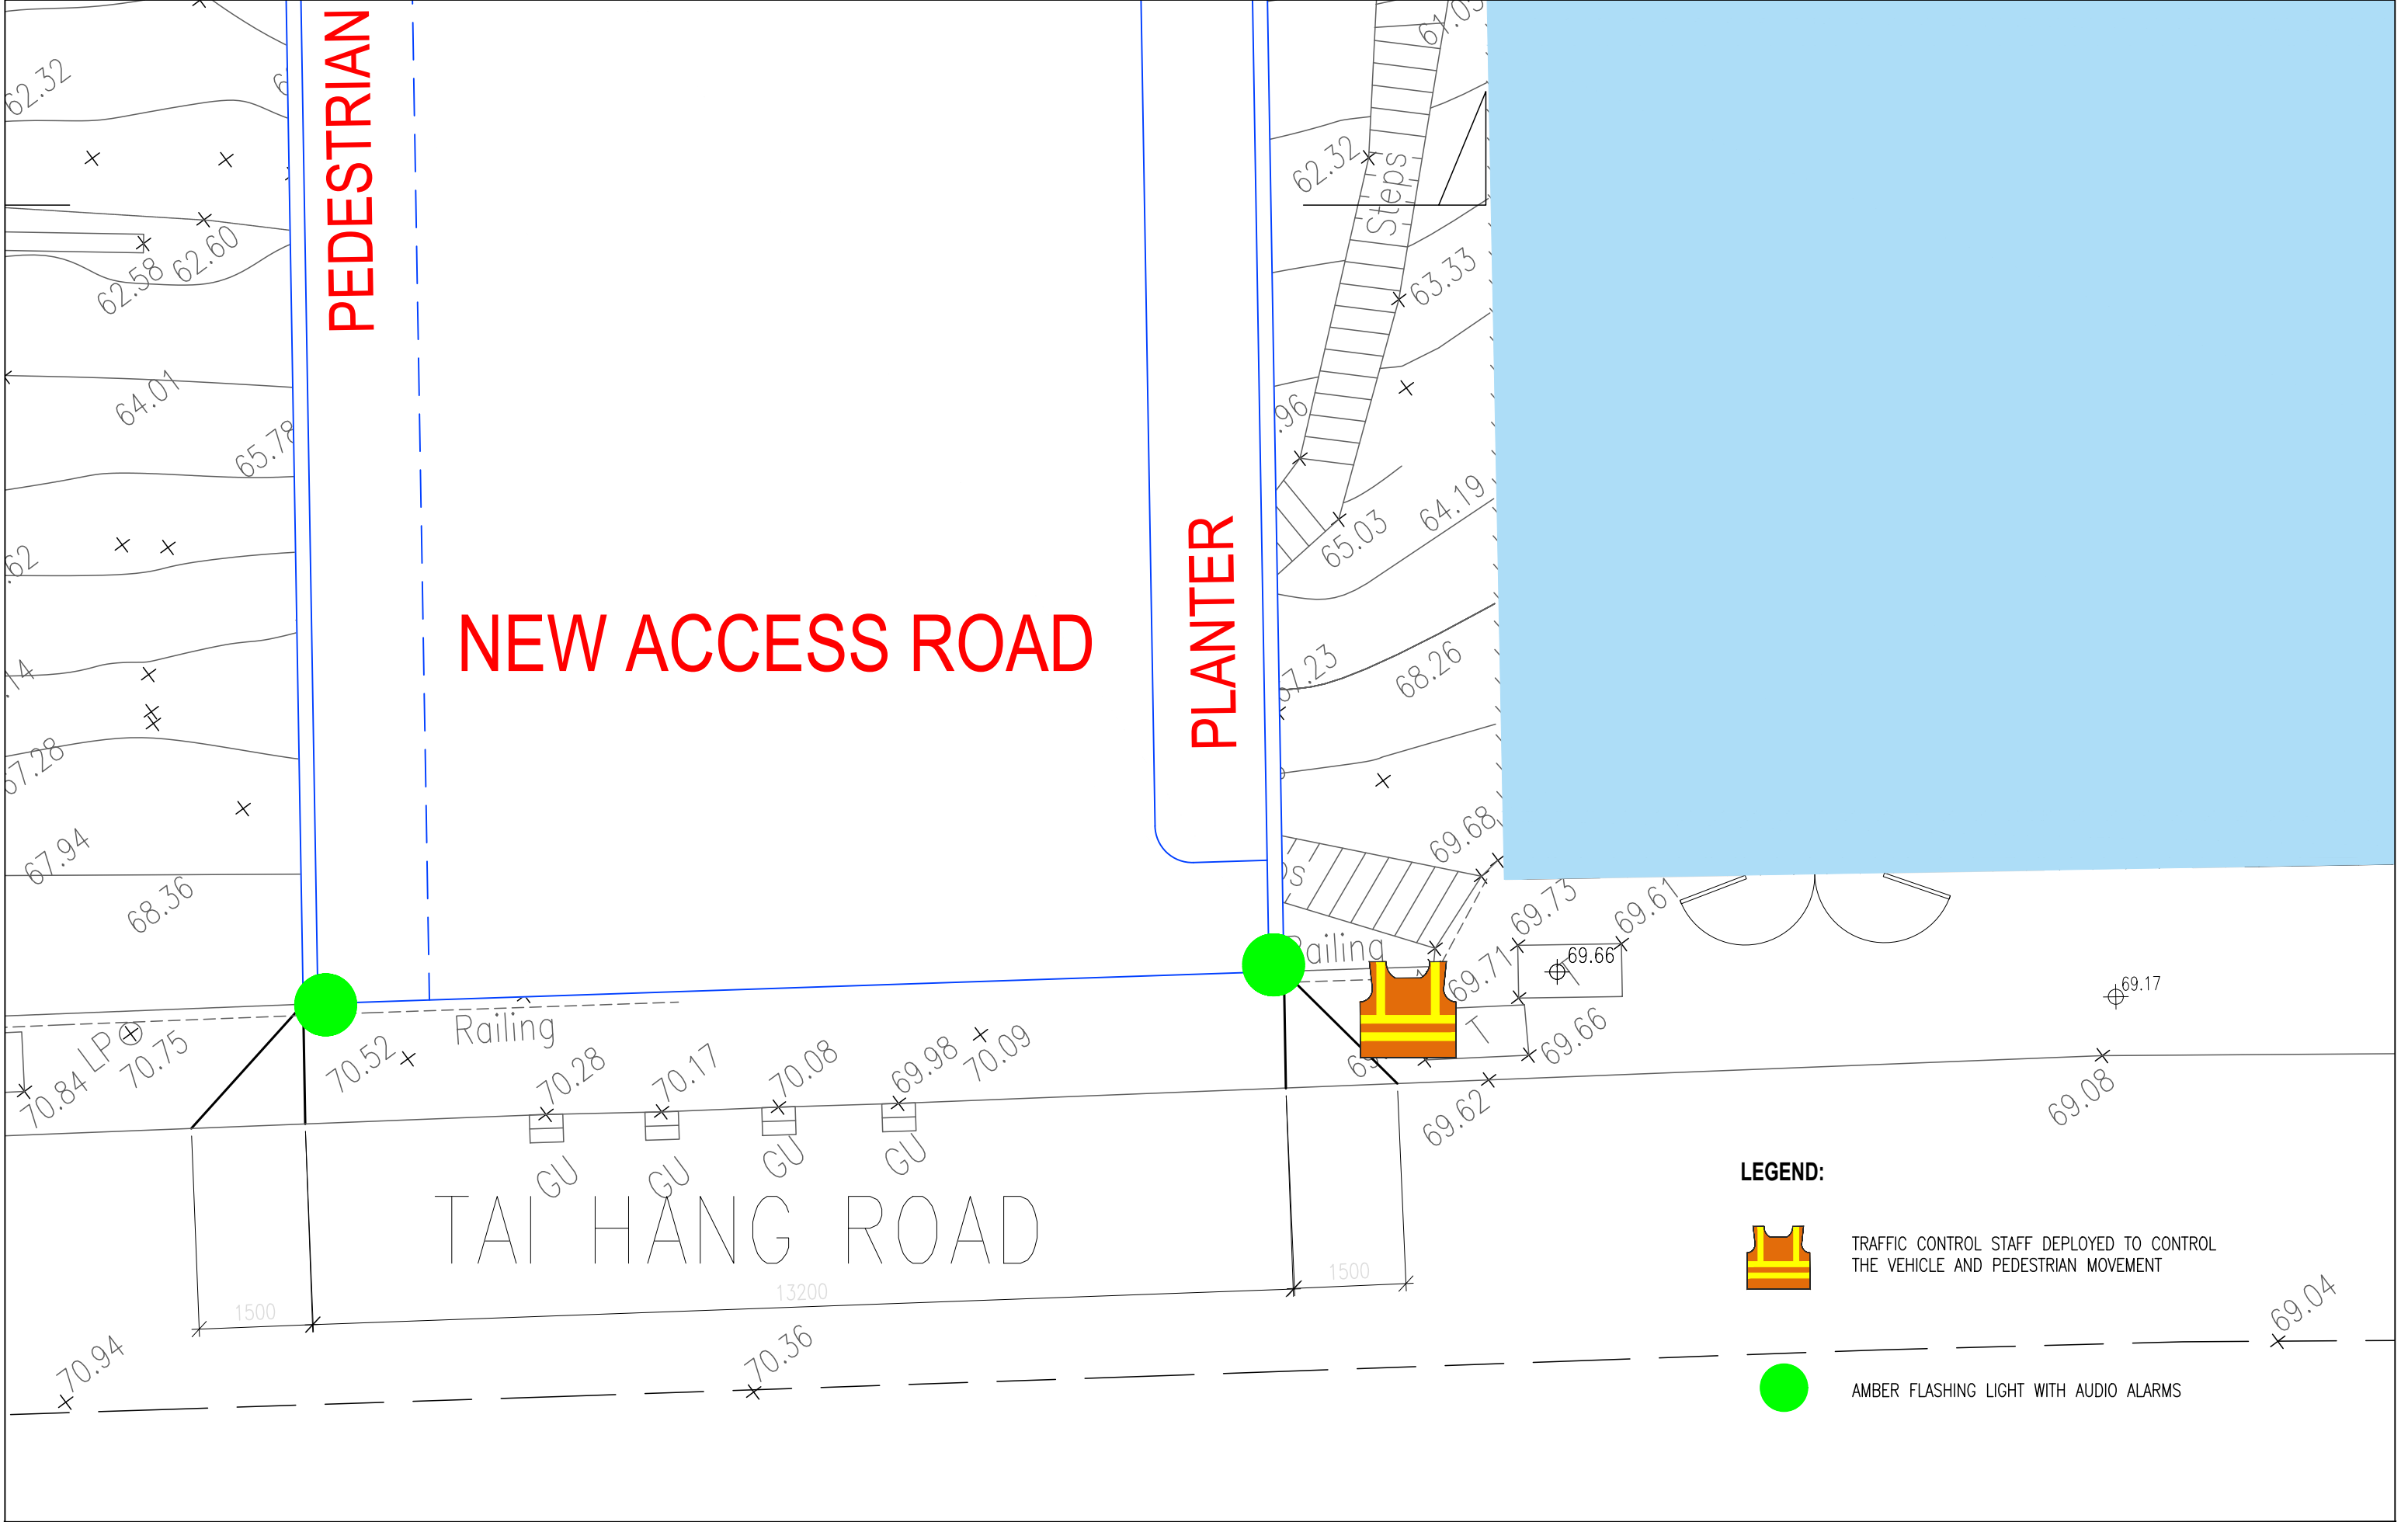

TRAFFIC CONSULTANT : 	PROJECT TITLE : S16 Application for Proposed Elevated Vehicular Access Road at 58 & 60 Tai Hang Road	PLAN I.D. :	REV. :	DESCRIPTION :	DATE :	DRAWING DATE :	SCALE :
	DRAWING TITLE : PROPOSED NEW ACCESS ROAD ARRANGEMENT	PROJECT NO. : J03003	-	FIRST SUBMISSION	OCTOBER 2024	JAN 2025	1 : 200
			A	UPDATED DRAWING IN ACCORDANCE WITH HyD's COMMENTS	JANUARY 2025	DRAWING NO. : J03003-001-002 (Rev.B)	
			B	UPDATED DRAWING IN ACCORDANCE WITH HyD's COMMENTS	APRIL 2025		