



Annex 2

Swept Path Analysis for Light Goods Vehicles

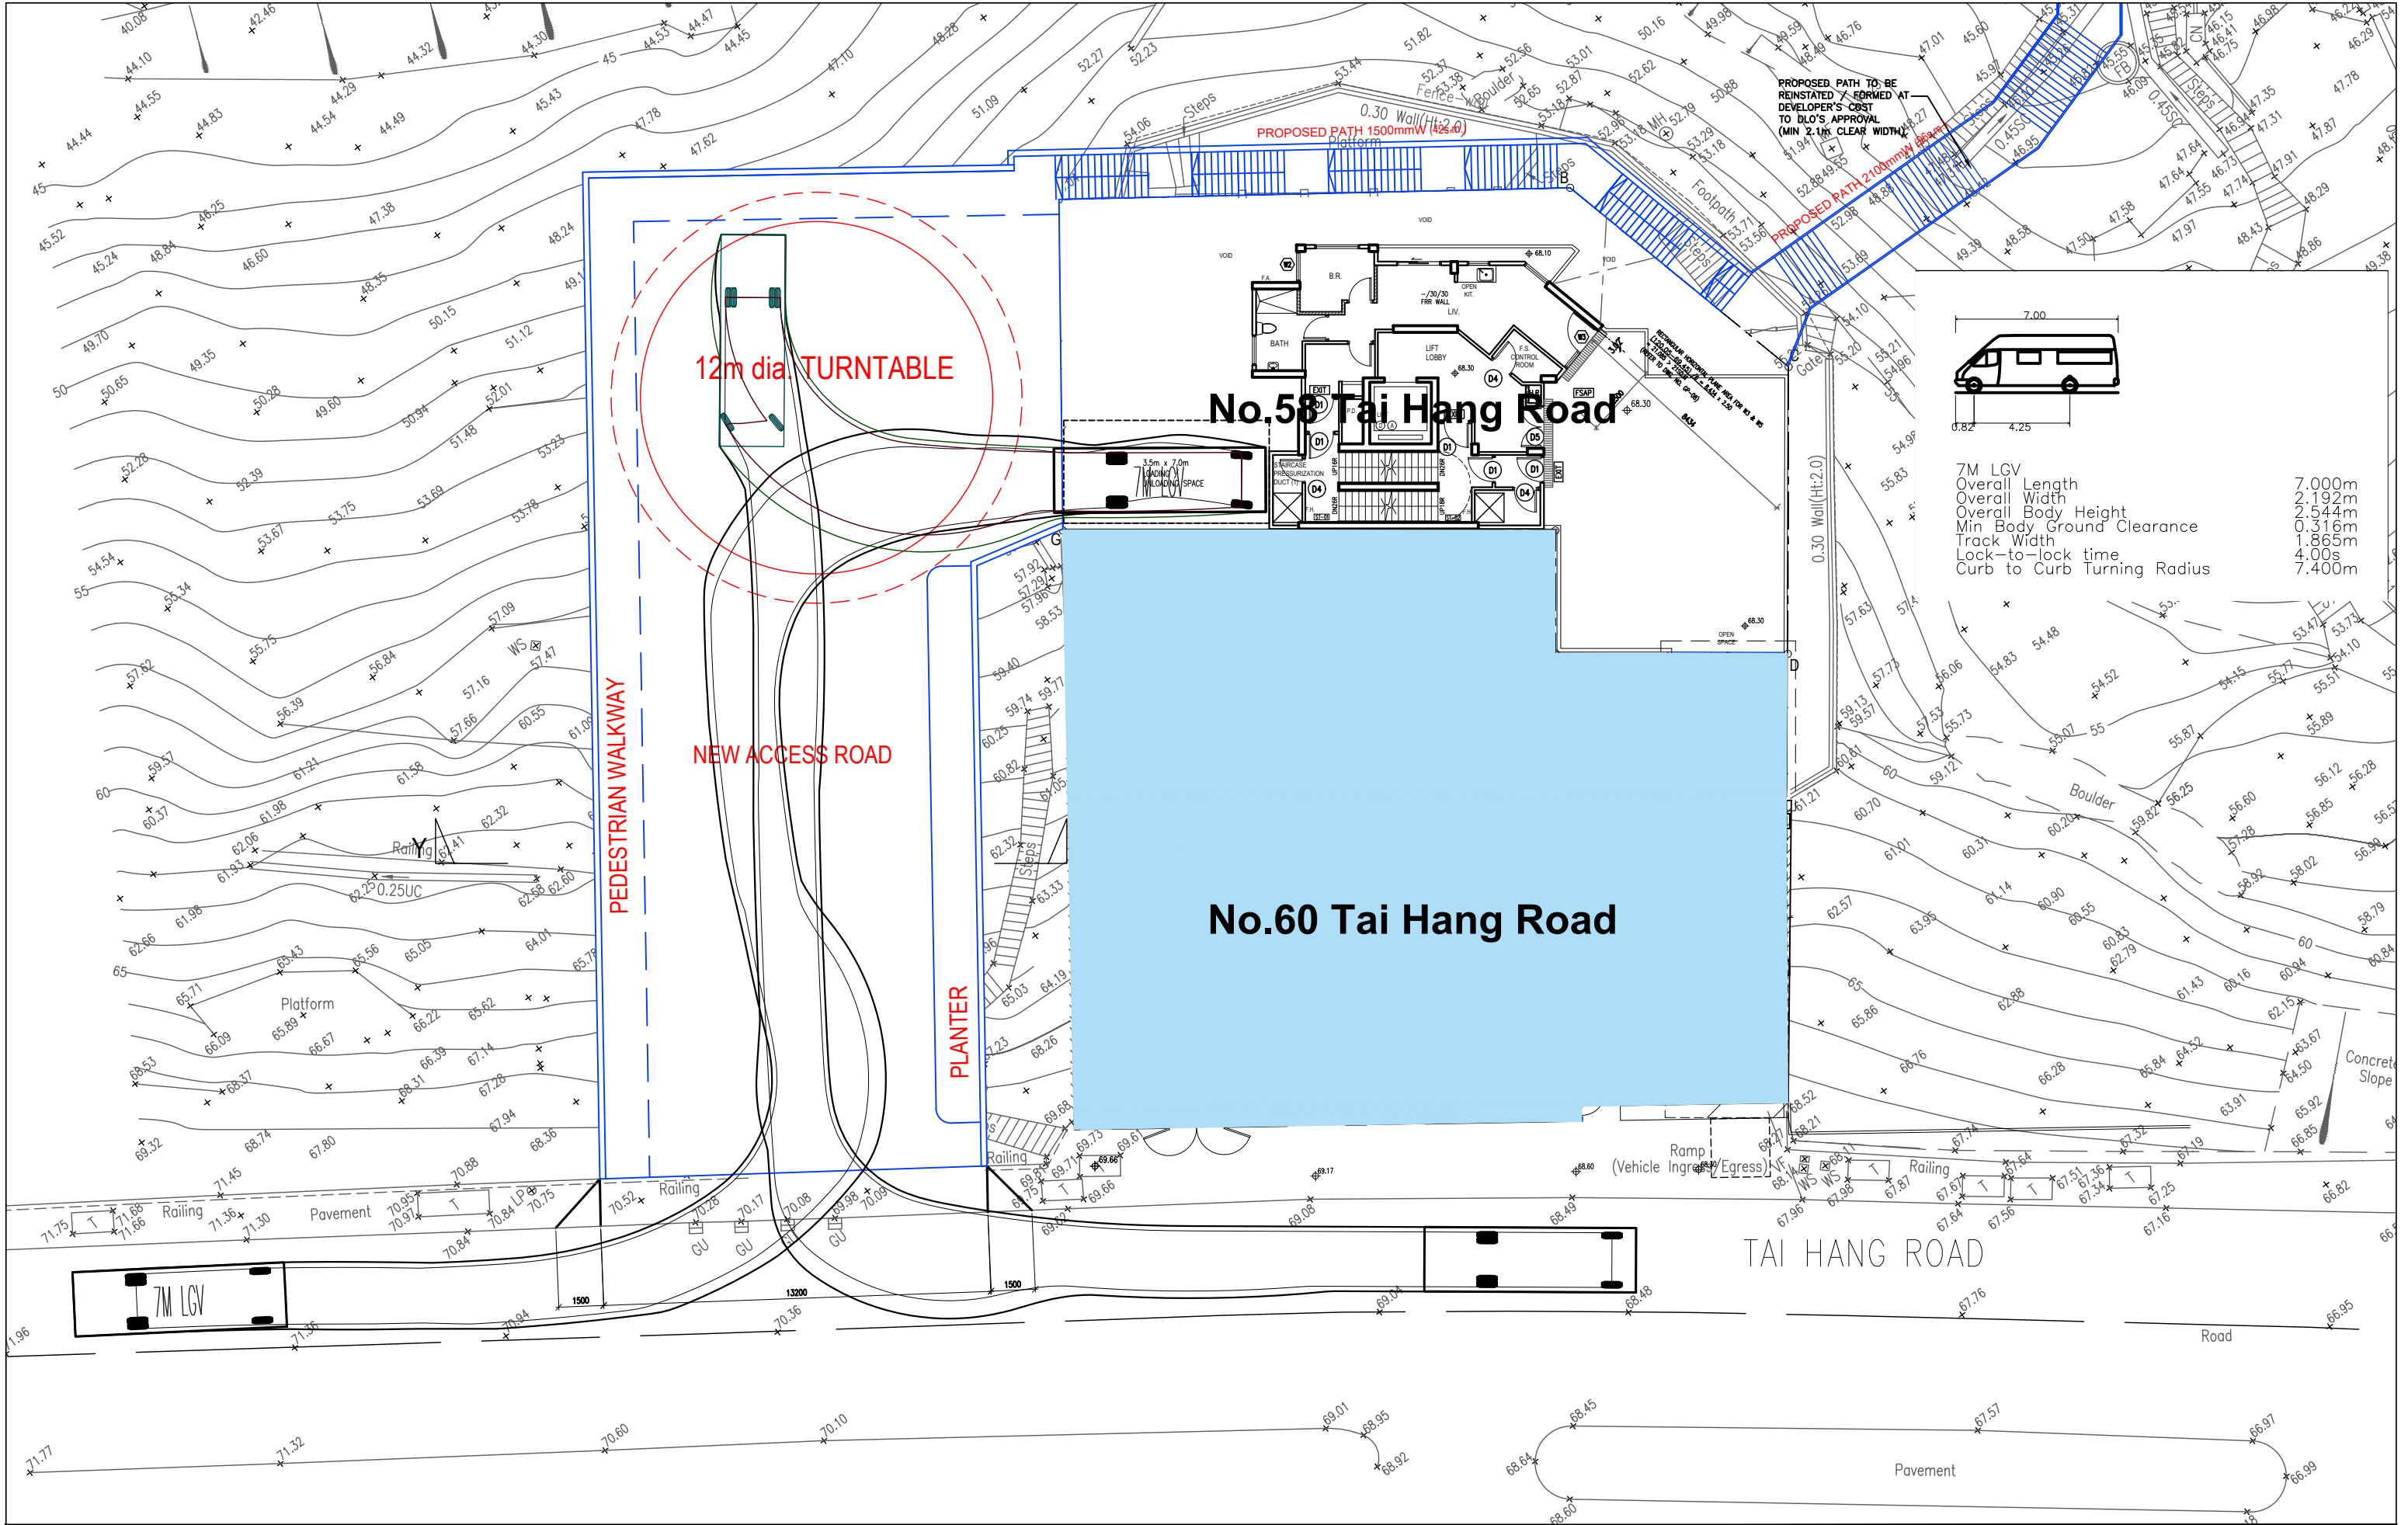

TRAFFIC CONSULTANT : 	PROJECT TITLE : S16 Application for Proposed Elevated Vehicular Access Road at 58 & 60 Tai Hang Road	PLAN I.D. :	REV. :	DESCRIPTION :	DATE :	DRAWING DATE : AUG 2025	SCALE : 1 : 200
			-	FIRST SUBMISSION	OCTOBER 2024		
	DRAWING TITLE : PROPOSED NEW ACCESS ROAD - SWEPT PATH ANALYSIS FOR 11.7m LONG LGV	PROJECT NO. : J03003	A	UPDATED DRAWING IN ACCORDANCE WITH HyD's COMMENTS	JANUARY 2025	DRAWING NO. : J03003-001-001-SP3 (Rev.C)	
			B	UPDATED DRAWING IN ACCORDANCE WITH HyD's COMMENTS	APRIL 2025		
			C	UPDATED DRAWING IN ACCORDANCE WITH TD's COMMENTS	AUGUST 2025		

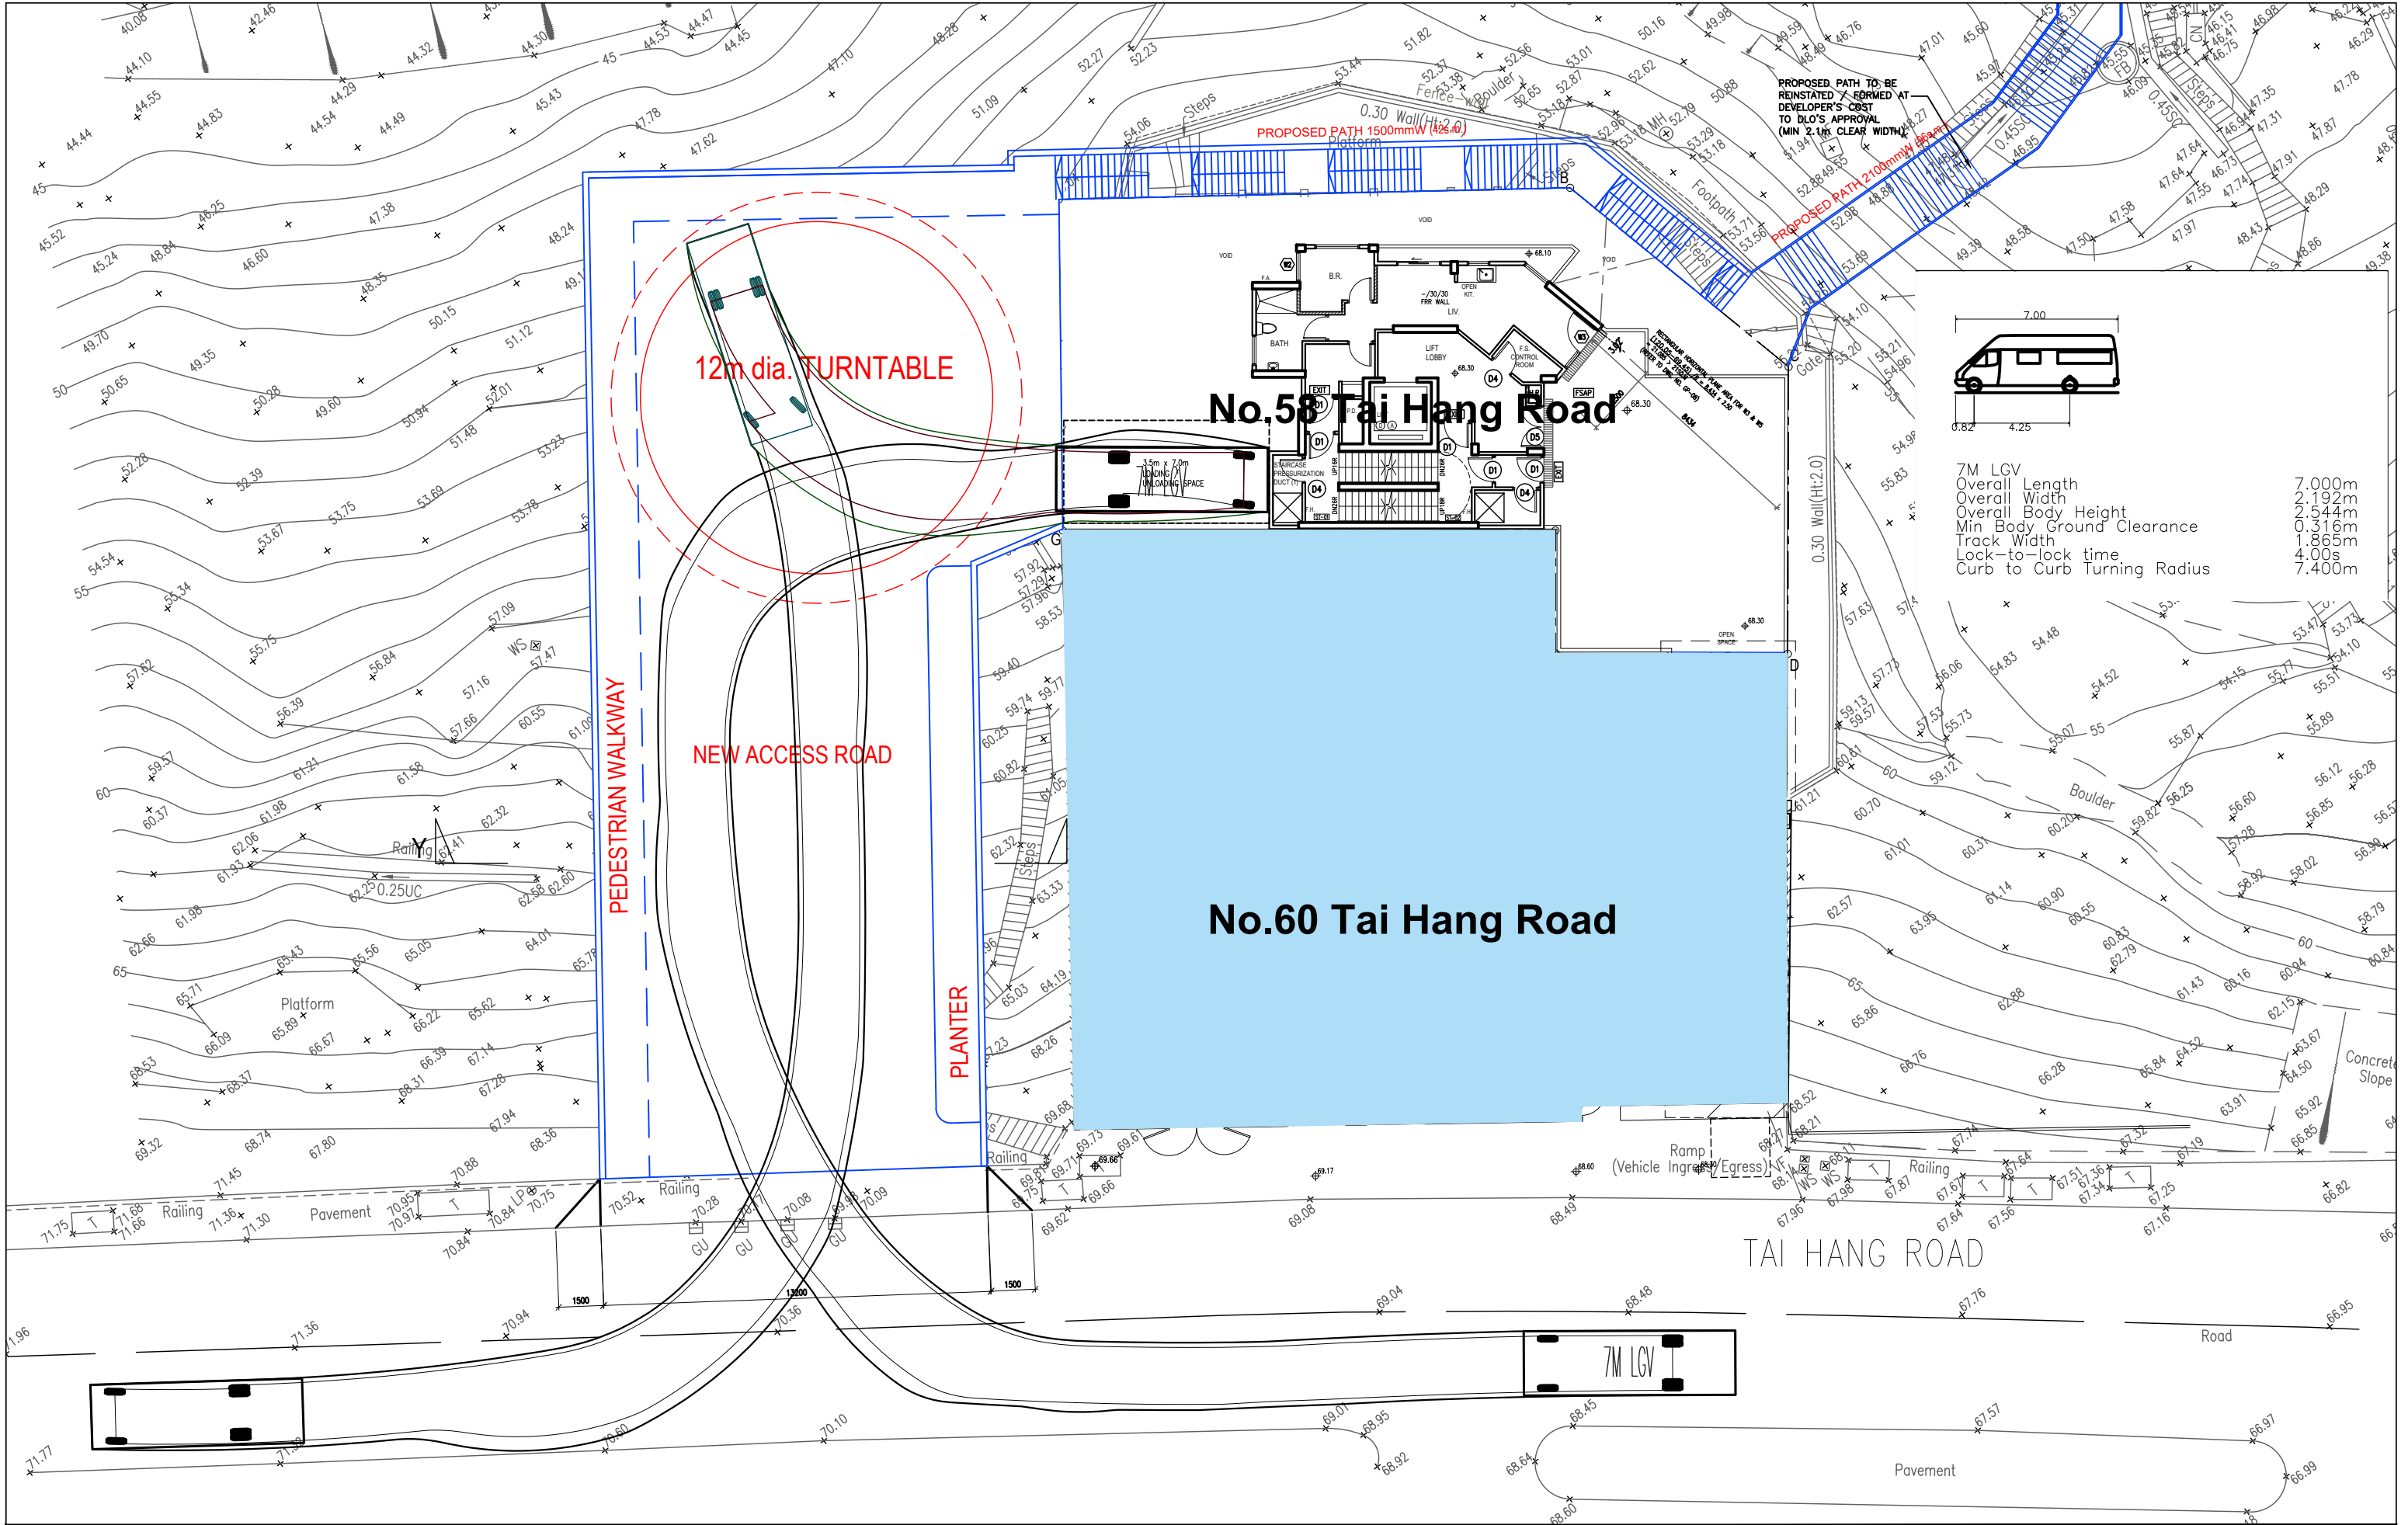

TRAFFIC CONSULTANT : 	PROJECT TITLE : S16 Application for Proposed Elevated Vehicular Access Road at 58 & 60 Tai Hang Road	PLAN I.D. : PROJECT NO. : J03003	REV. :	DESCRIPTION :	DATE :	DRAWING DATE : AUG 2025	SCALE : 1 : 200
			-	FIRST SUBMISSION	OCTOBER 2024		
			A	UPDATED DRAWING IN ACCORDANCE WITH HyD's COMMENTS	JANUARY 2025		
			B	UPDATED DRAWING IN ACCORDANCE WITH HyD's COMMENTS	APRIL 2025		
DRAWING TITLE : PROPOSED NEW ACCESS ROAD - SWEPT PATH ANALYSIS FOR 7m LONG LGV			C	UPDATED DRAWING IN ACCORDANCE WITH TD's COMMENTS	AUGUST 2025	DRAWING NO. : J03003-001-001-SP4 (Rev.C)	