

Extracted From Approved Hung Shui Kiu and Ha Tsuen Outline Zoning Plan No. S/HSK/2

N.T.S

### Location Plan


Goldrich Planners &  
Surveyors Ltd.

May 2025

Lots 343, 347, 349, 350 and 40 various sub-section of Lots  
340, 344, 345, 346, 348, 351, 352, 353, 356, 360 in D.D.124  
and Adjoining Government Land  
Yuen Long, N.T.

Plan 1  
( P 25027 )



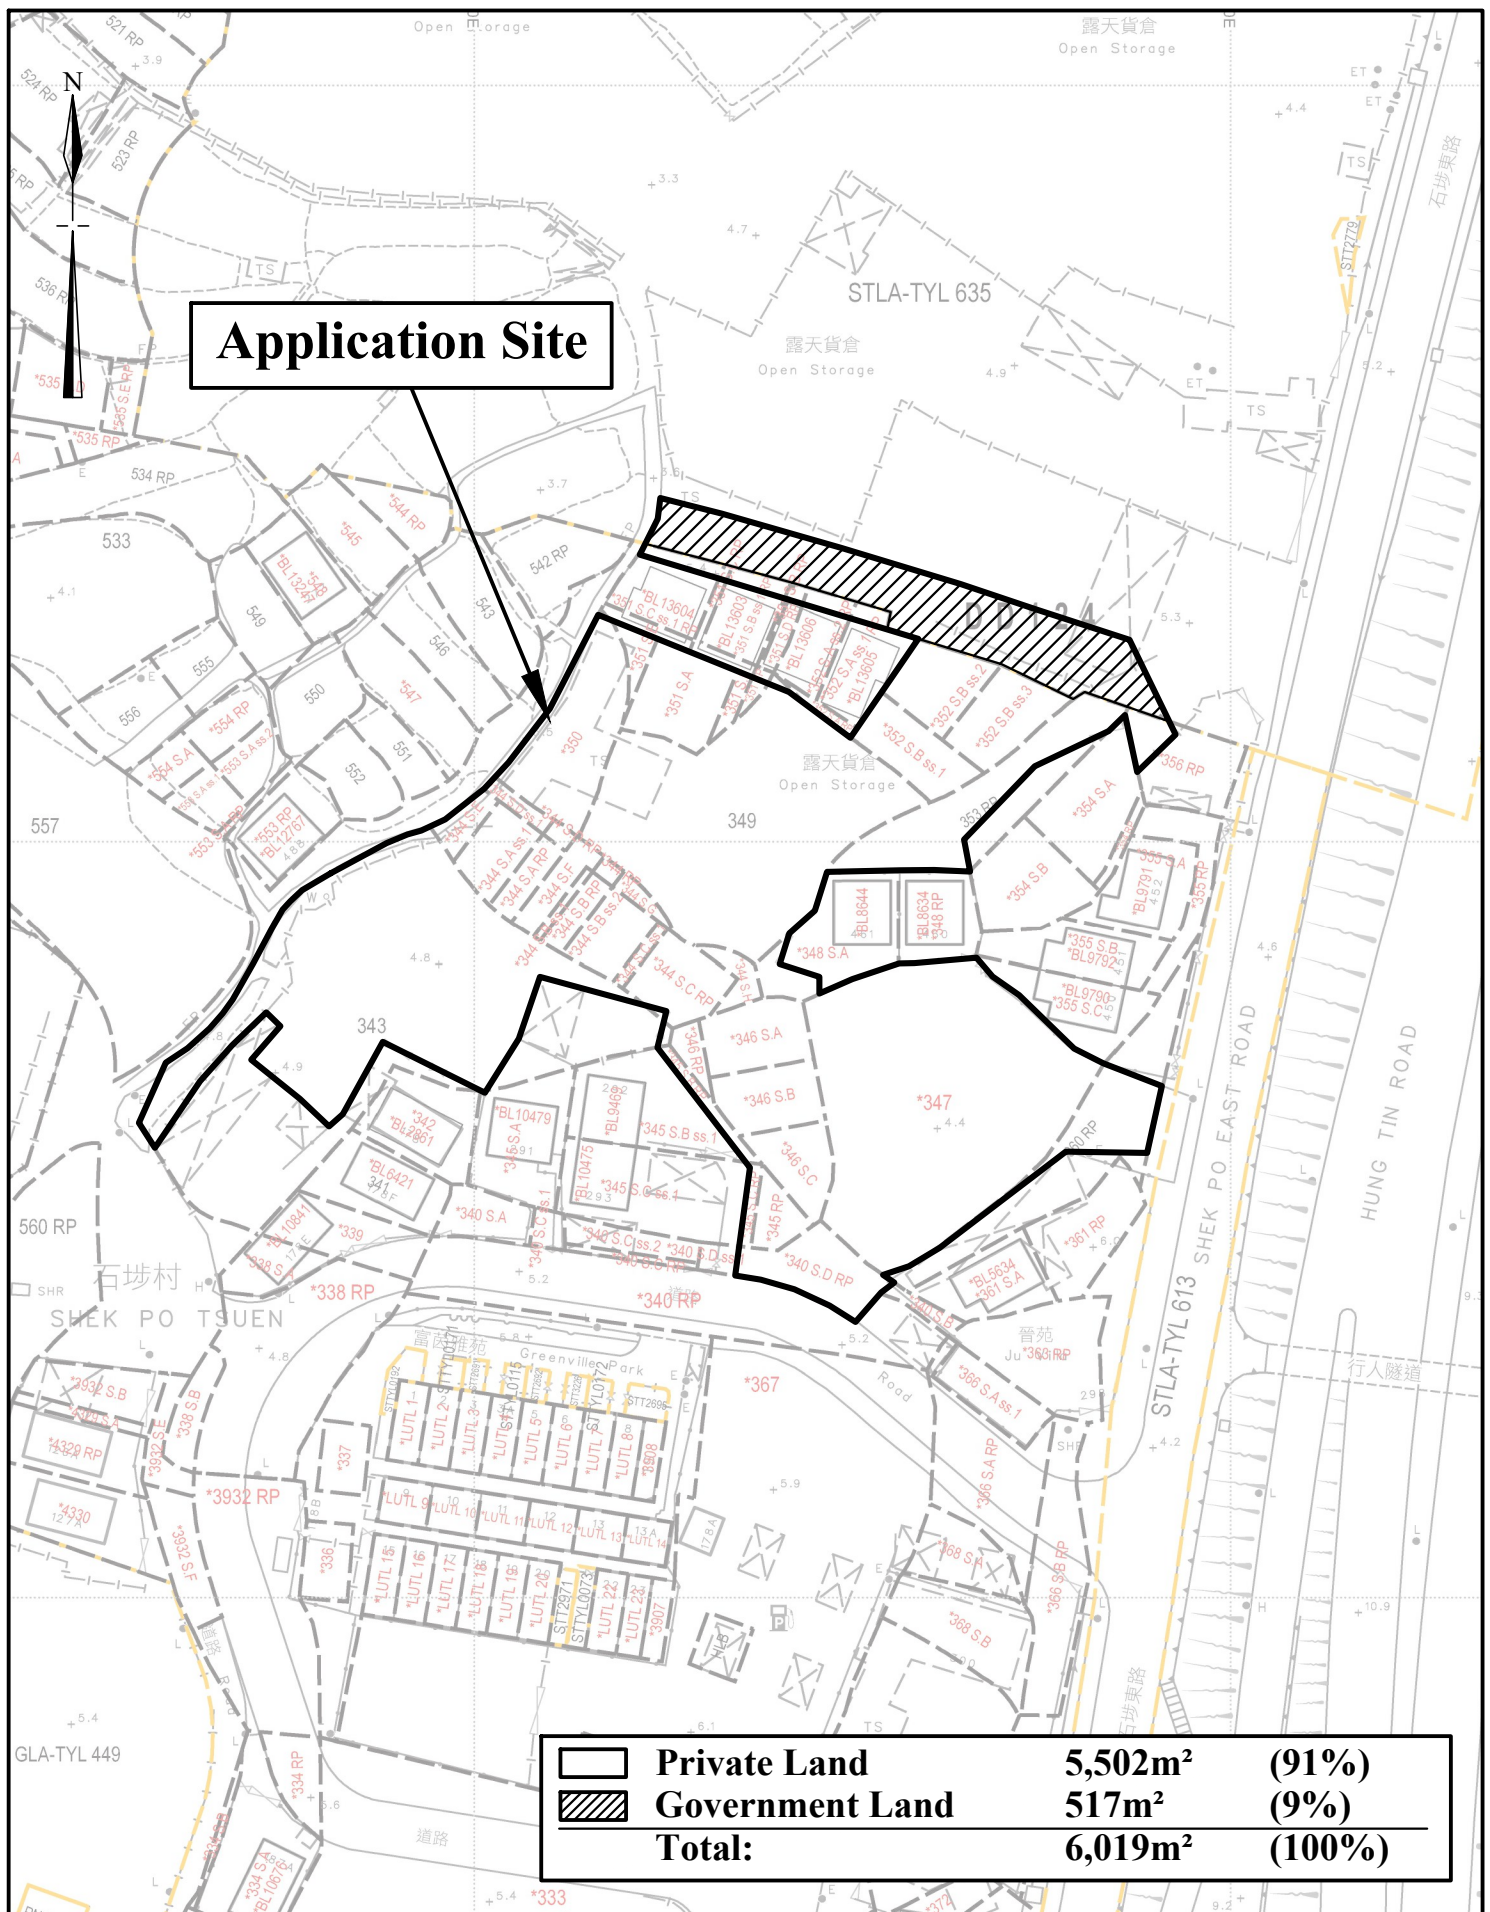

**1:1000**


**May 2025**

## Lot Index Plan

Lots 343, 347, 349, 350 and 40 various sub-section of Lots 340, 344, 345, 346, 348, 351, 352, 353, 356, 360 in D.D.124 and Adjoining Government Land  
Yuen Long, N.T.

**Goldrich Planners &  
Surveyors Ltd.**

**Plan 2  
( P 25027 )**

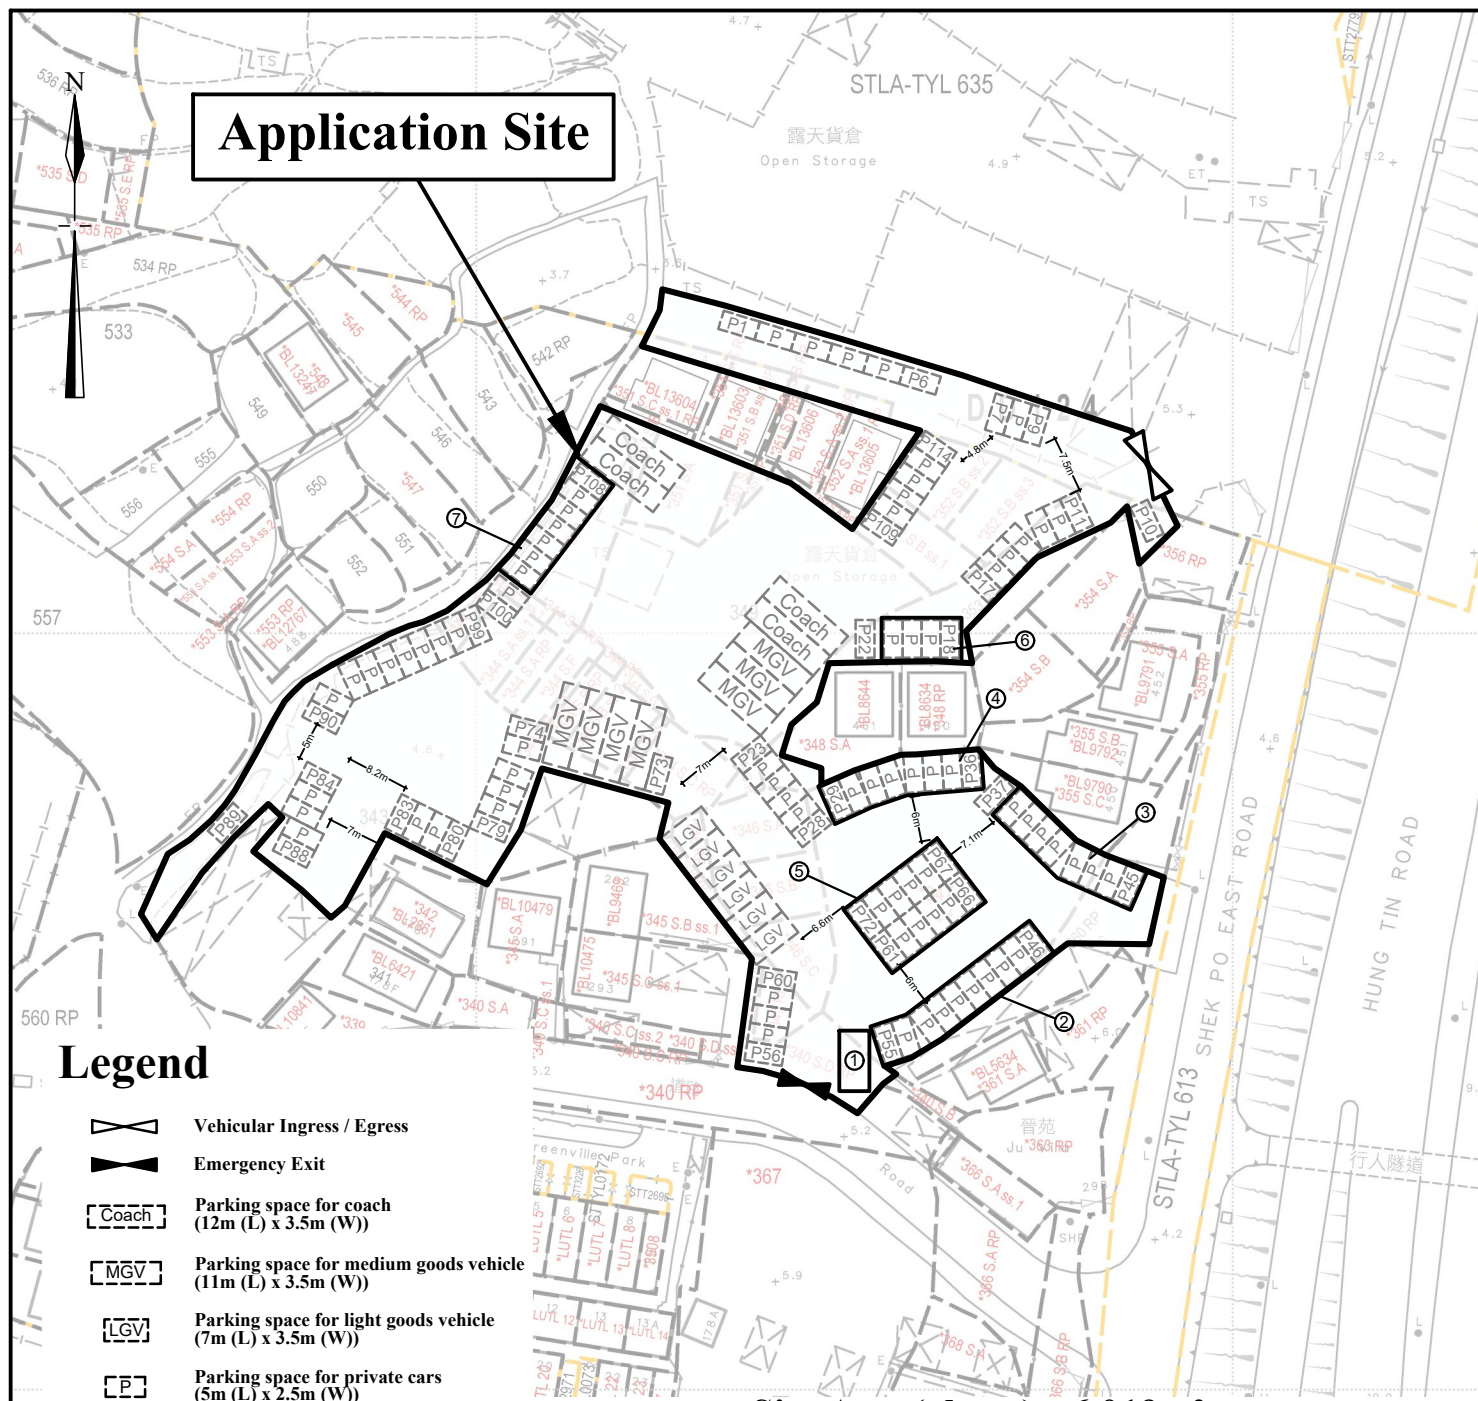

**Site Area(about) : 6,019m<sup>2</sup>**

No.	Uses	Floor Area (about)	Covered Area (about)	Storeys	Height
1	Guardroom	32 m <sup>2</sup>	32 m <sup>2</sup>	1	4m
2	Open Shed	145 m <sup>2</sup>	145 m <sup>2</sup>	1	4m
3	Open Shed	132 m <sup>2</sup>	132 m <sup>2</sup>	1	4m
4	Open Shed	114 m <sup>2</sup>	114 m <sup>2</sup>	1	4m
5	Open Shed	165 m <sup>2</sup>	165 m <sup>2</sup>	1	4m
6	Open Shed	62 m <sup>2</sup>	62 m <sup>2</sup>	1	4m
7	Open Shed	100 m <sup>2</sup>	100 m <sup>2</sup>	1	4m
Total		750 m <sup>2</sup>	750 m <sup>2</sup>		

**1:1000**

## Layout Plan


**Goldrich Planners & Surveyors Ltd.**

**June 2025**

Lots 343, 347, 349, 350 and 40 various sub-section of Lots 340, 344, 345, 346, 348, 351, 352, 353, 356, 360 in D.D.124 and Adjoining Government Land Yuen Long, N.T.

**Plan 3  
( P 25027 )**



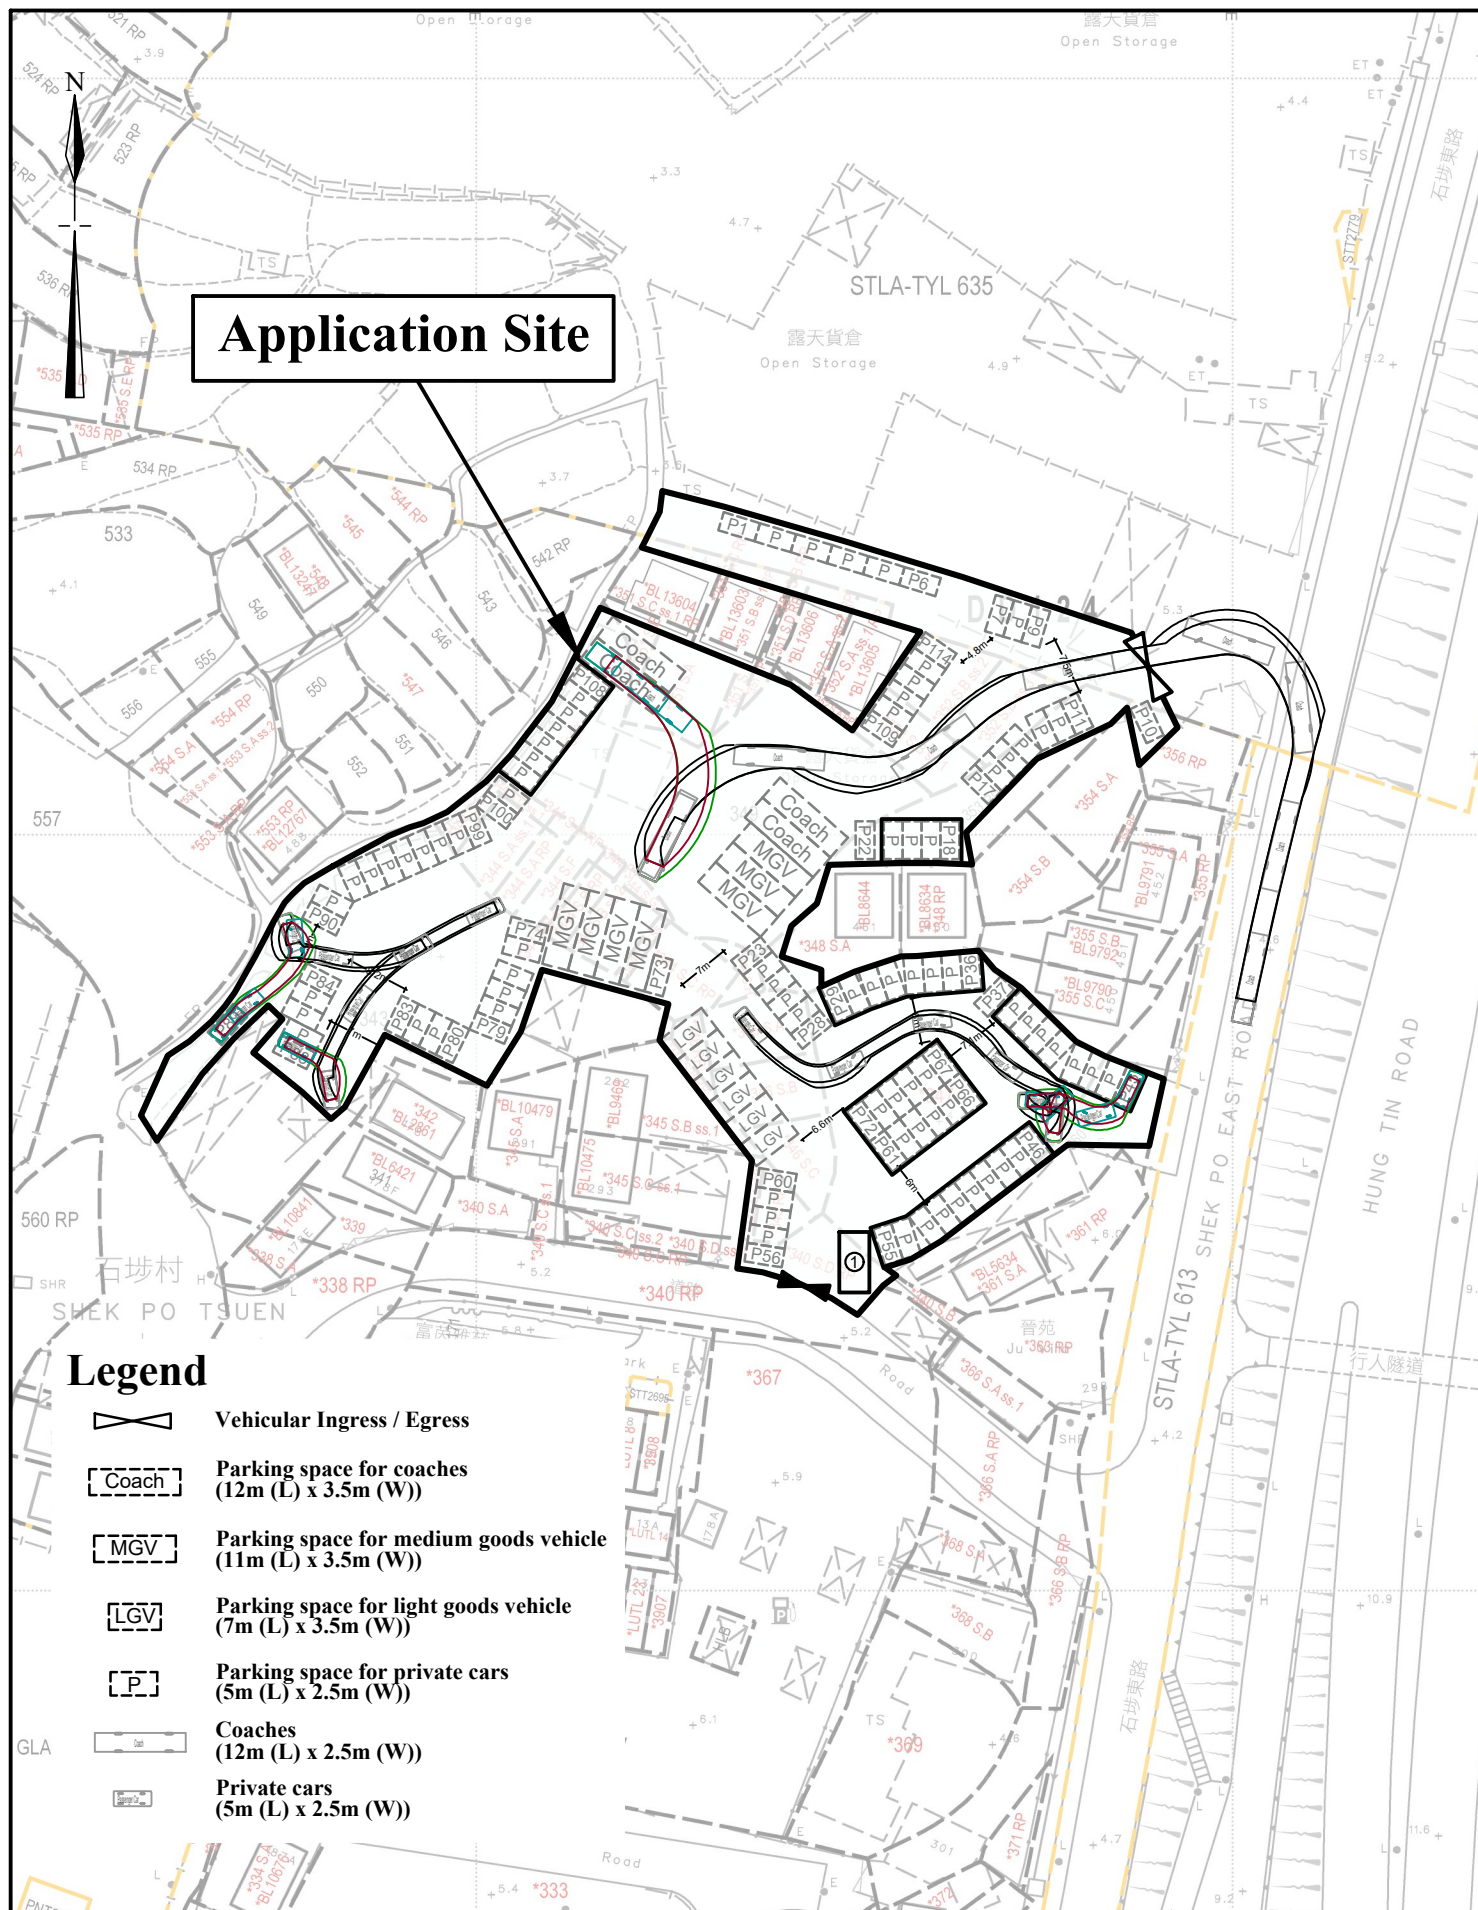

1:1000

## Swept Path Analysis

**Goldrich Planners &  
Surveyors Ltd.**


**June 2025**

Lots 343, 347, 349, 350 and 40 various sub-section of Lots  
340, 344, 345, 346, 348, 351, 352, 353, 356, 360 in D.D.124  
and Adjoining Government Land  
Yuen Long, N.T.

**Plan 4  
( P 25027 )**



**This application serves to regularize  
the hard paving of this  
portion of site (about 1,082m<sup>2</sup>)  
at a depth of about 0.2m  
(from 4.6 mPD to 4.8 mPD)  
to provide solid ground surface for  
vehicle maneuvering**

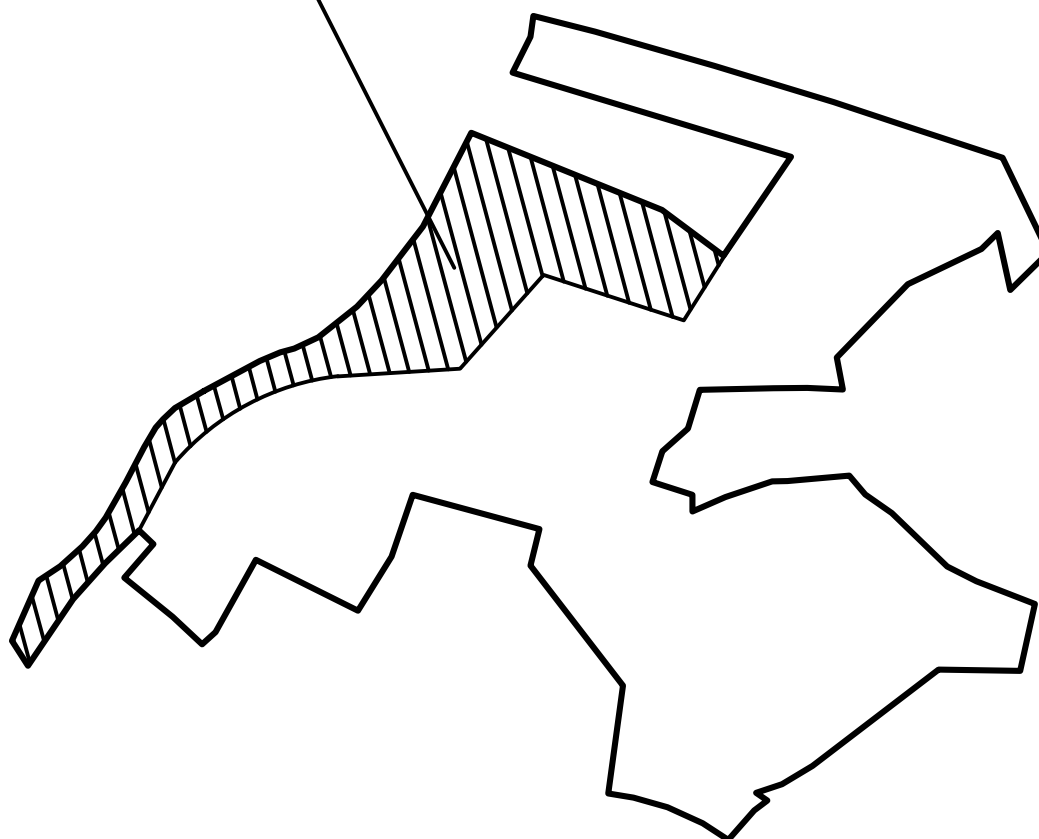

**1:1000**

**June 2025**

**Filling of Land**

**Lots 343, 347, 349, 350 and 40 various sub-section of Lots  
340, 344, 345, 346, 348, 351, 352, 353, 356, 360 in D.D.124  
and Adjoining Government Land  
Yuen Long, N.T.**

**Goldrich Planners &  
Surveyors Ltd.**

**Plan 5  
( P 25027 )**