
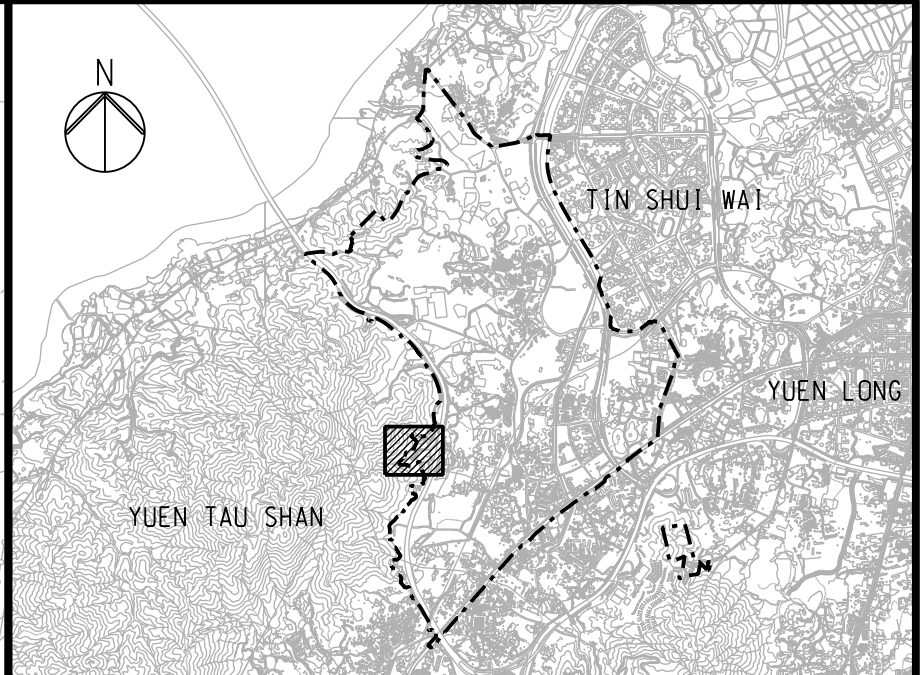


Appendix A

General Layout Plans

Printed by : Michael-KH.Ng Date : 7/31/2026
Filename : J:\278000\278463 CE 1-2020 HSK-HT NDA-DC\05_Int_Proj_Data\05-03_BIM\02-Drawing\Civil\Sketch\278463_SK_C_478.dgn

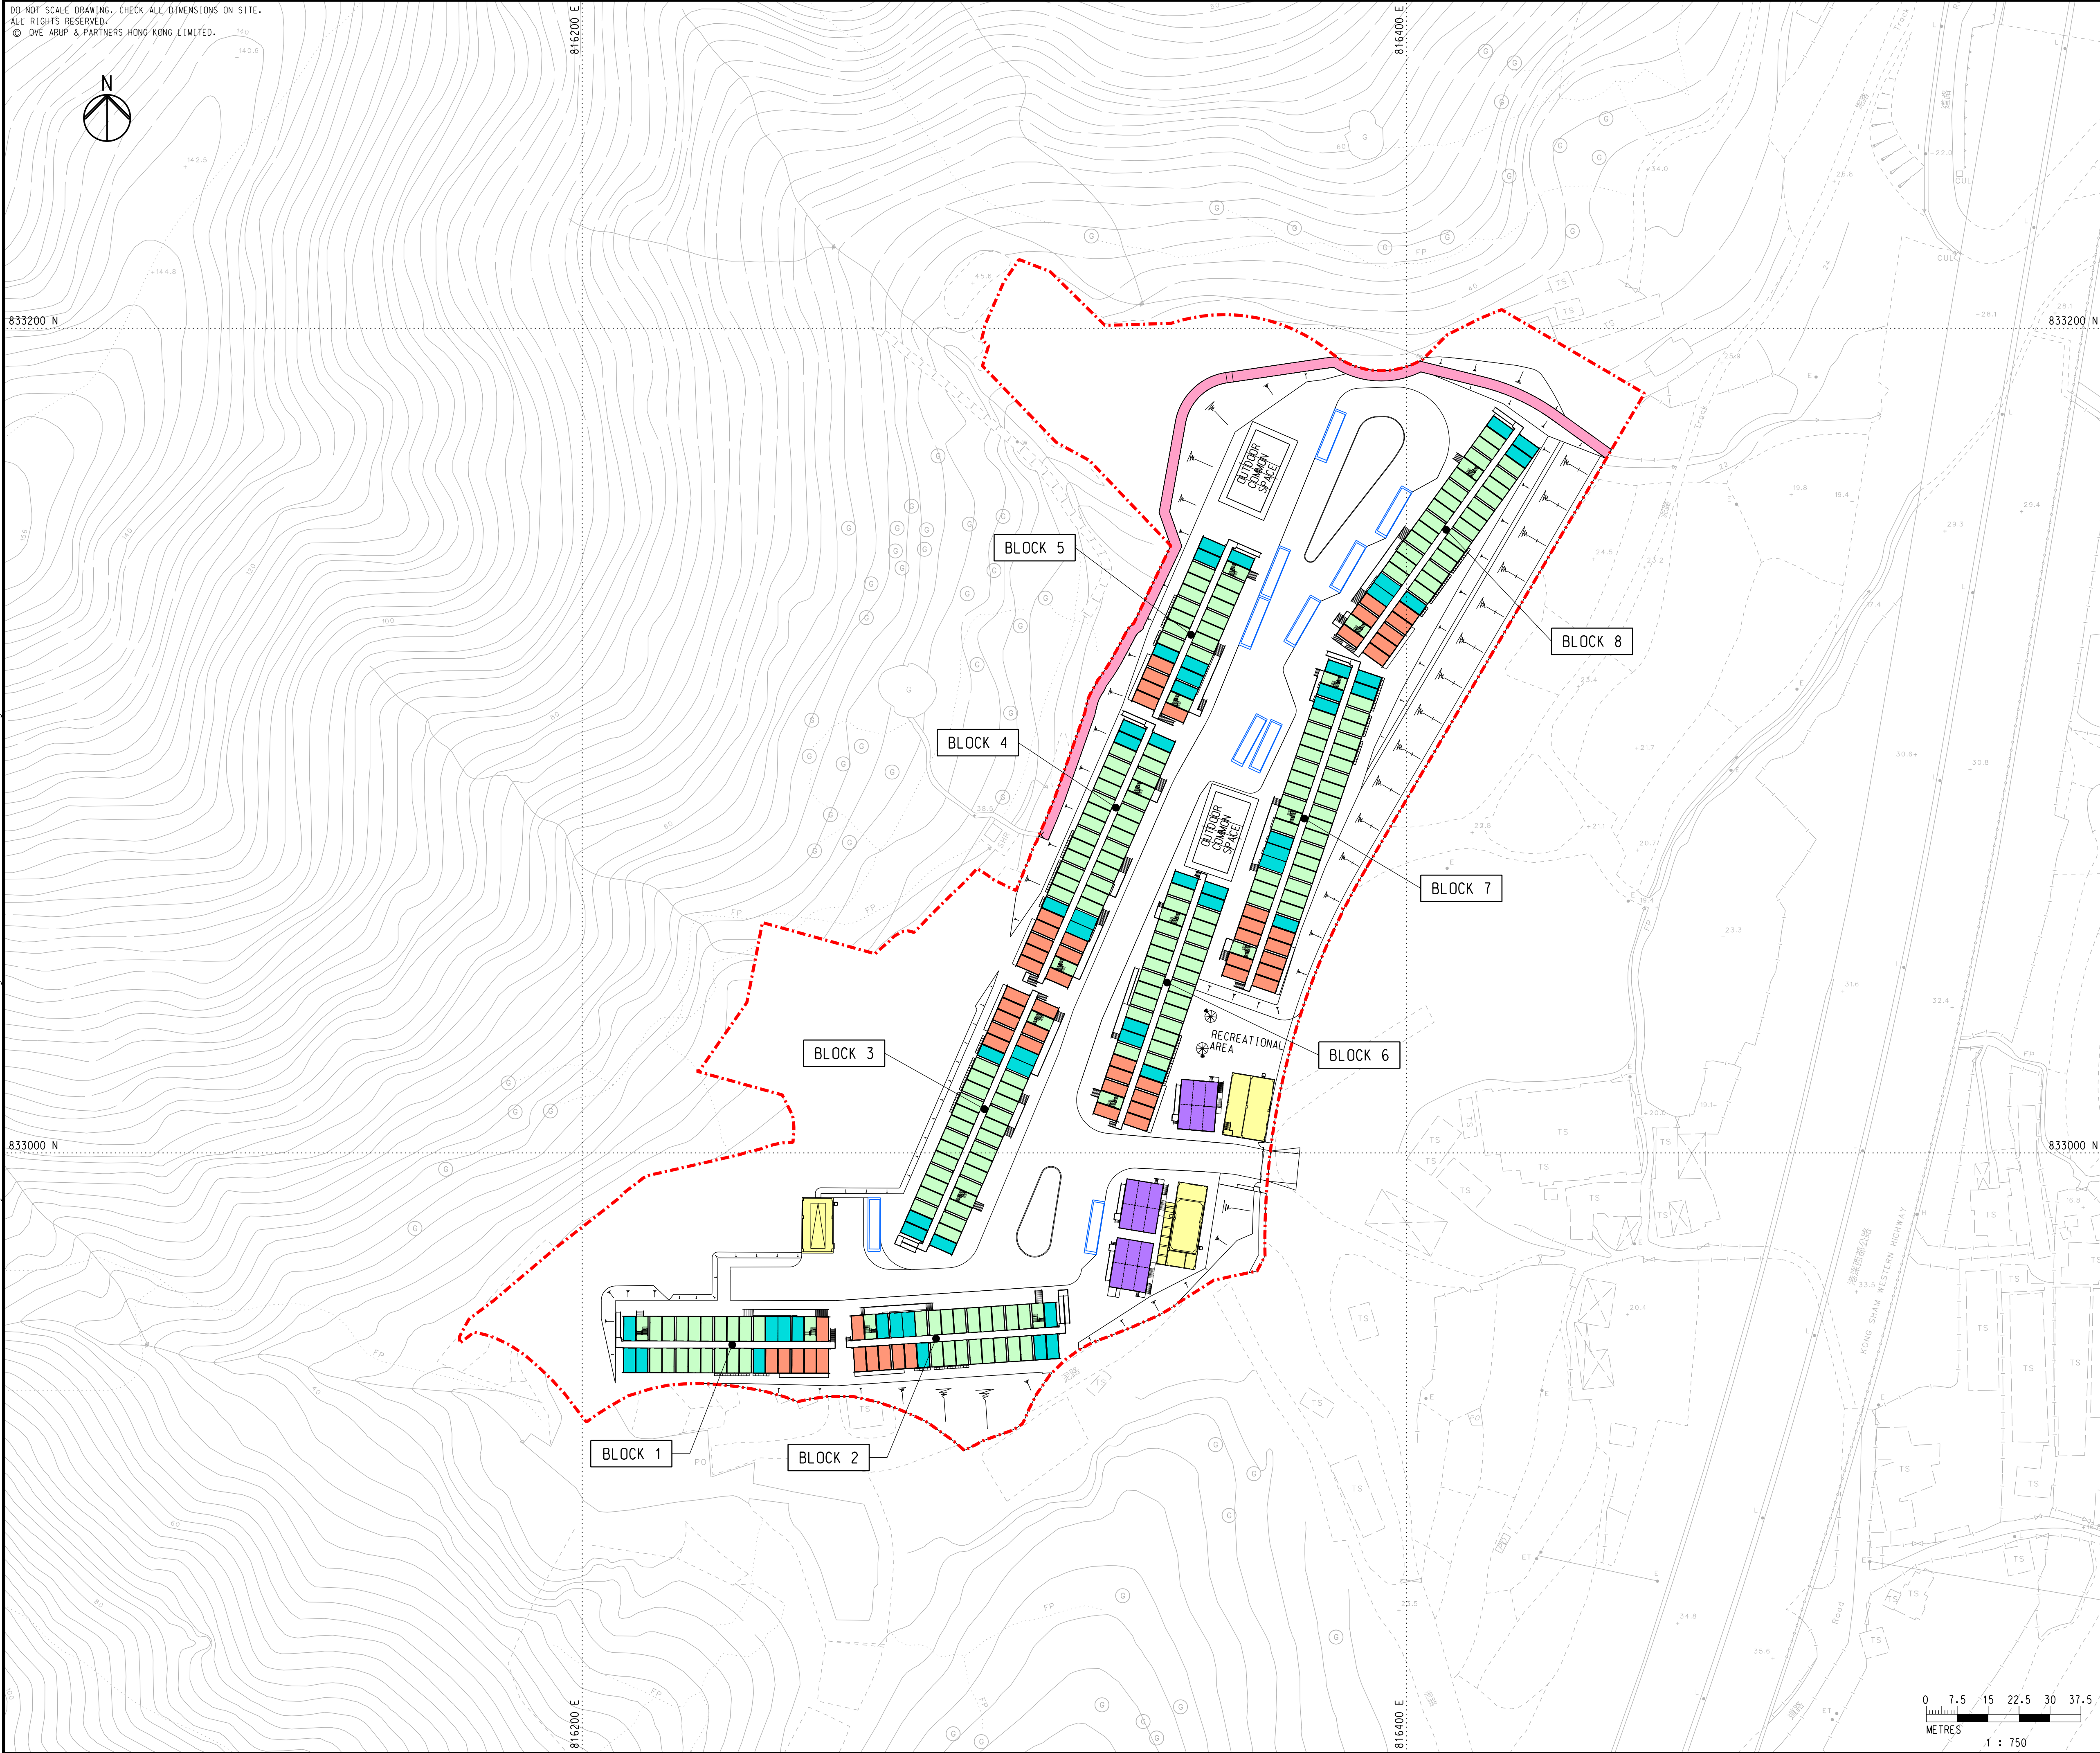



KEY PLAN

LEGEND

- APPLICATION SITE
- RESIDENTIAL BLOCK
- MULTI-FUNCTION ROOM, ACTIVITY ROOM, FIRST AID, LAUNDRY, REFUSE ROOM, ELV ROOM, FS WATER TANK & PUMP ROOM, STORE
- MANAGEMENT OFFICE
- BUILDING SERVICES AND FIRE SERVICES BUILDING
- TOILET FACILITIES AND CHANGING ROOM
- LOADING / UNLOADING FOR COACHES
- PROPOSED FOOTPATH

A	FIRST ISSUE	KF	07/26
Rev	Description	By	Date
Consultant			
ARUP			
Project Title			
Agreement No. CE 1/2020 (CE)			
Hung Shui Kiu / Ha Tsuen			
New Development Area Package A			
Works for Second Phase Development – Design and Construction			
Drawing title			
HSK / HT NDA			
SECOND PHASE DEVELOPMENT			
IMPORTED LABOUR QUARTERS			
GENERAL LAYOUT PLAN			
(GROUND FLOOR)			
Drawing no.		Rev.	
278463/SK/C/478		A	
Drawn	Date	Checked	Approved
RY	06/26	EH	KKC
Scale	1:750 @ A1		Status
PRELIMINARY			
COPYRIGHT RESERVED			
 土木工程拓展署 Civil Engineering and Development Department			

Printed by : Michael-KH.Ng Date : 7/31/2026
Filename : J:\278000\278463 CE 1-2020 HSK-HT NDA-DC\05_Int_Proj_Data\05-03_BIM\02-Drawing\Civil Sketch\278463_SK_C_482.dgn

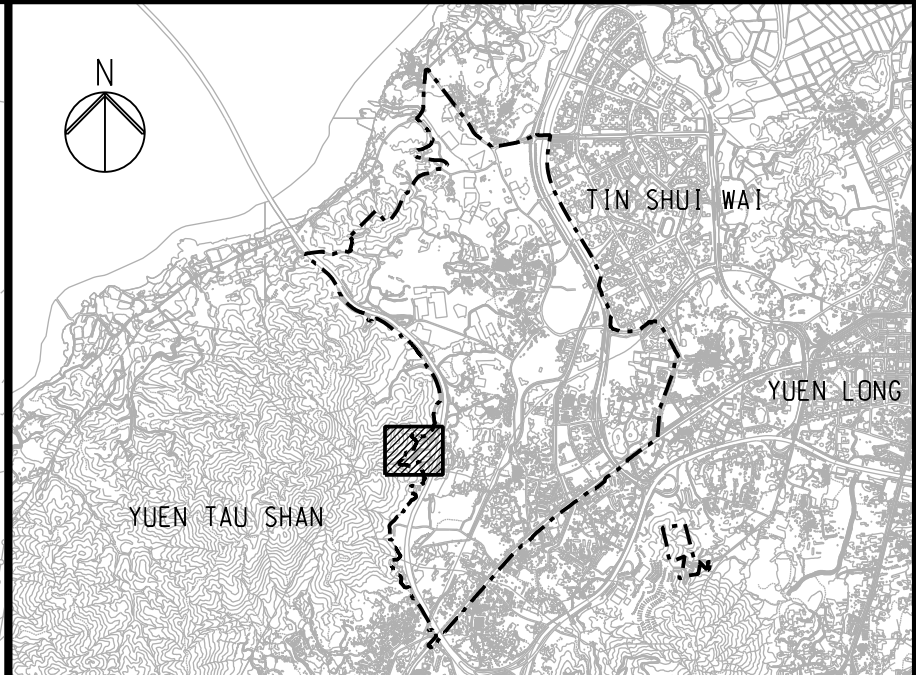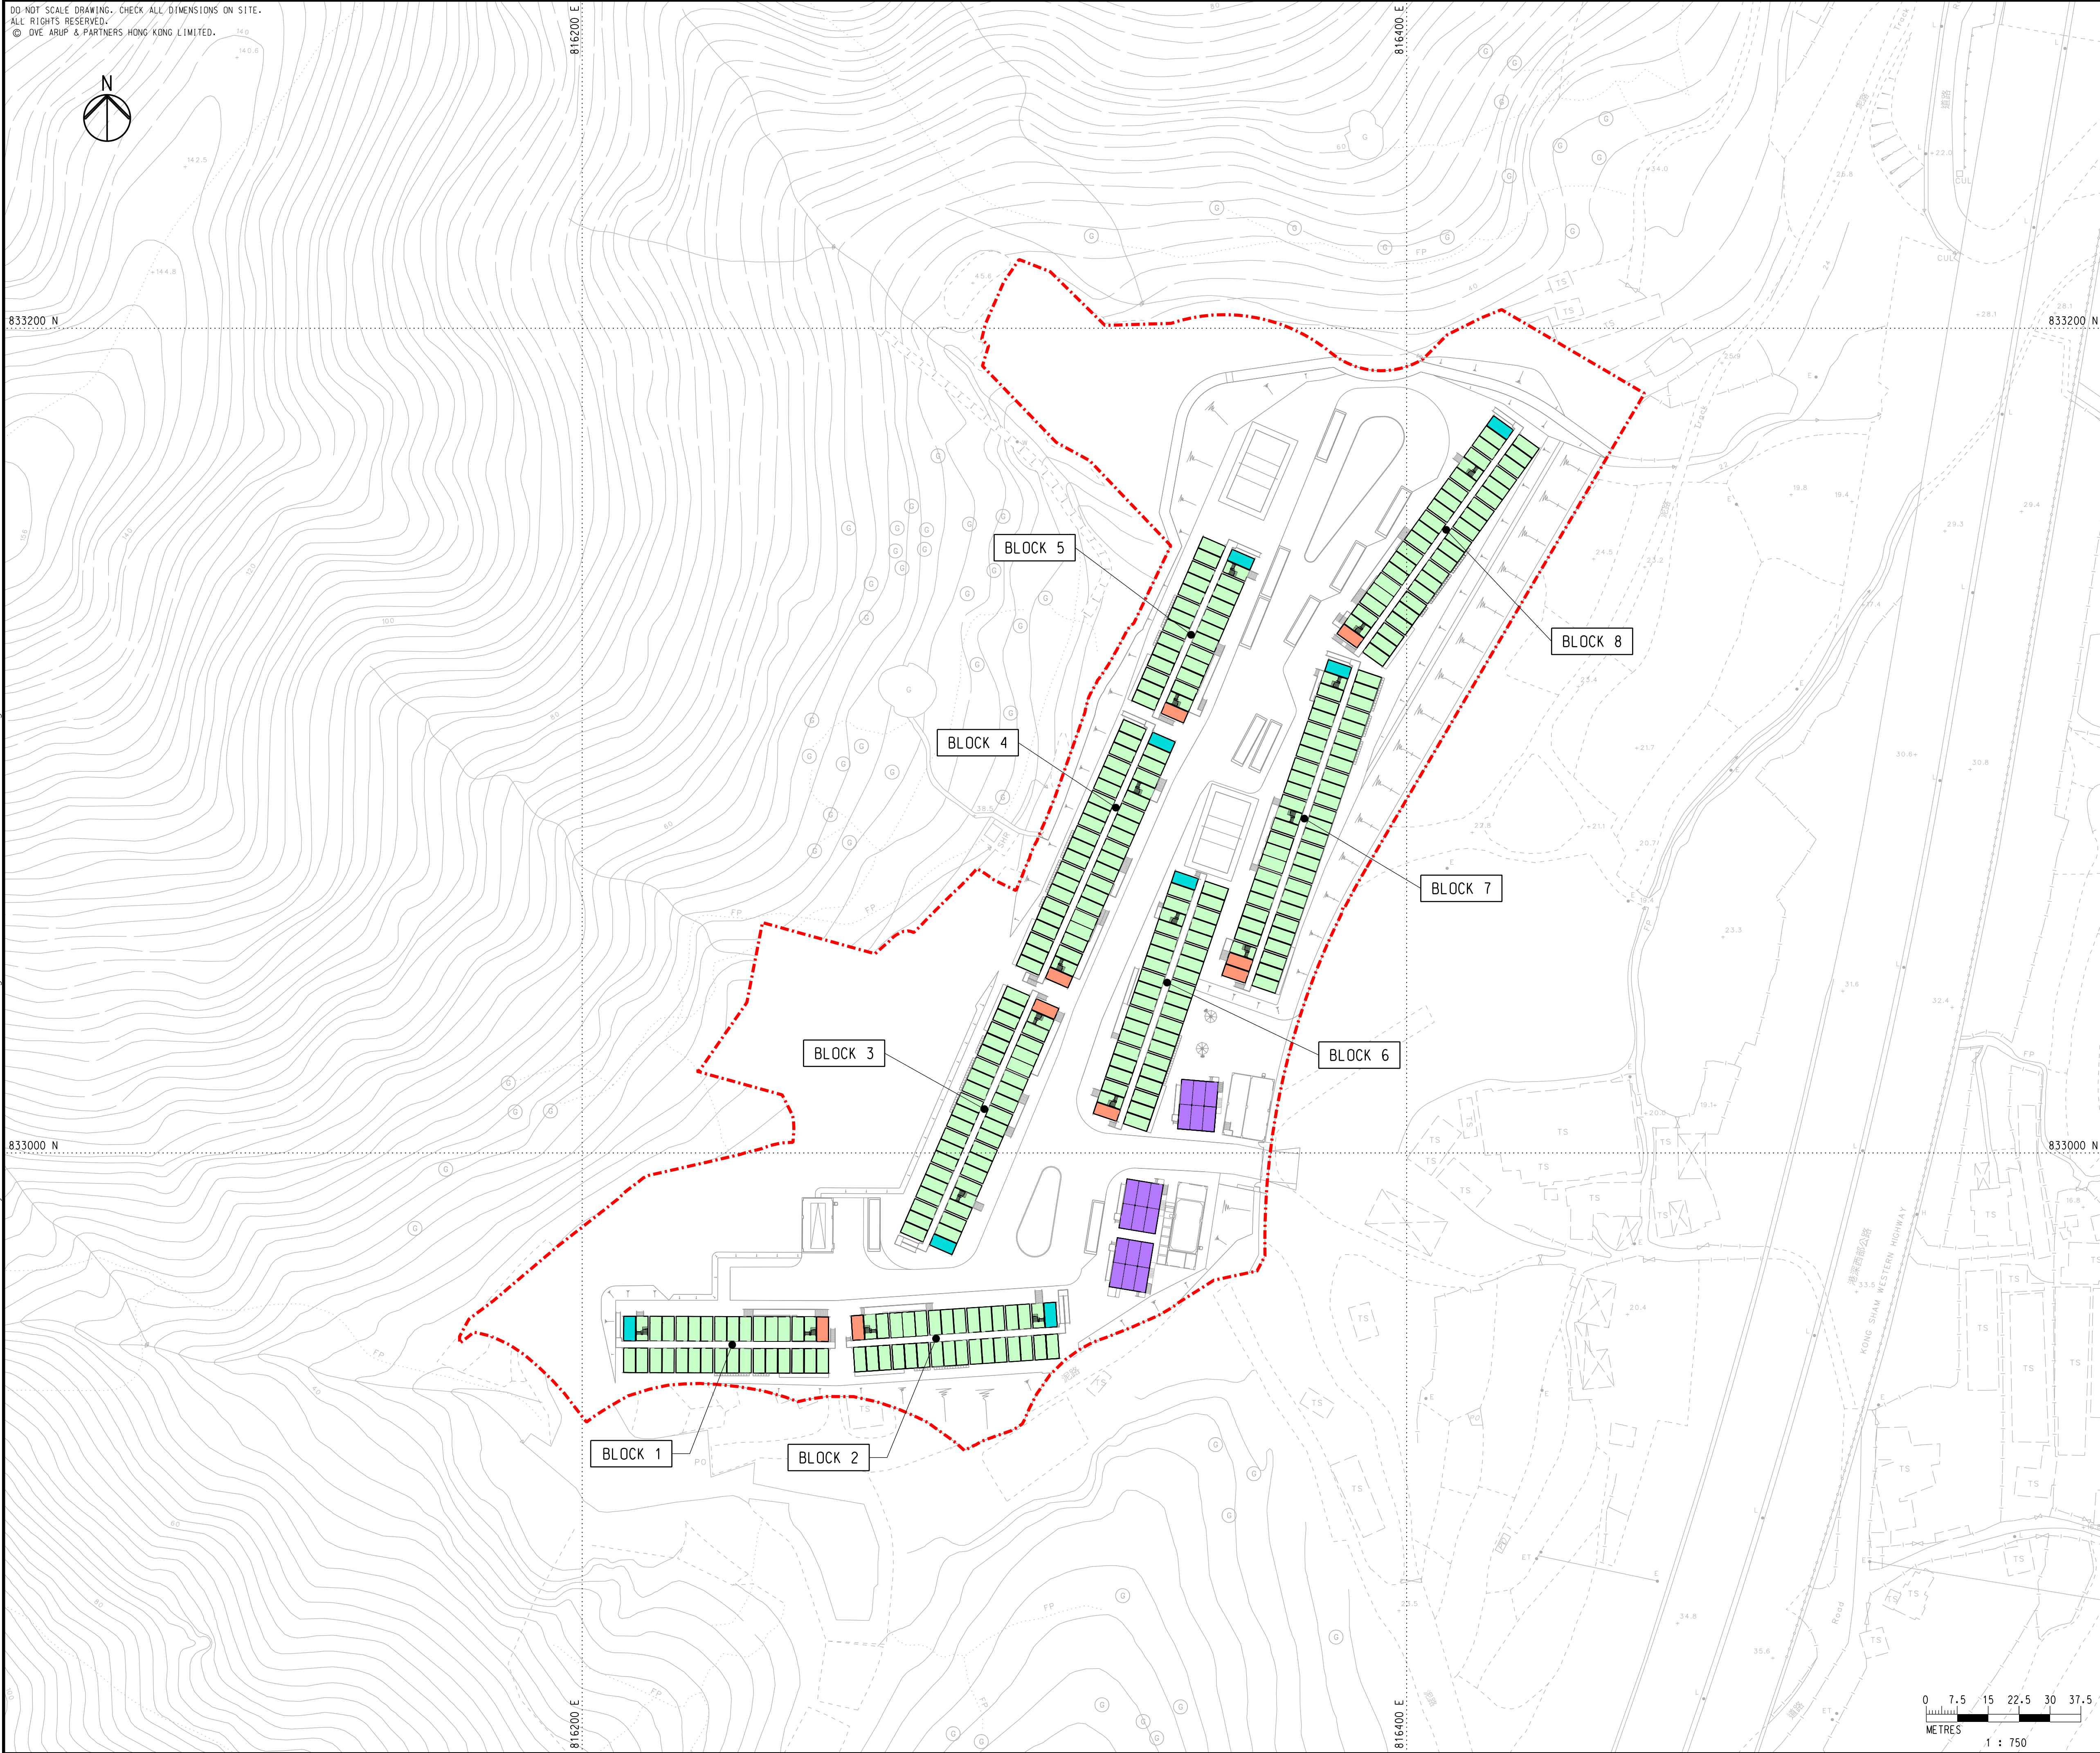

KEY PLAN

LEGEND	
	APPLICATION SITE
	RESIDENTIAL BLOCK
	MULTI-FUNCTION ROOM, ACTIVITY ROOM, FIRST AID, LAUNDRY, REFUSE ROOM, ELV ROOM, FS WATER TANK & PUMP ROOM, STORE
	MANAGEMENT OFFICE
	TOILET FACILITIES AND CHANGING ROOM

A	FIRST ISSUE	KF	07/26
Rev	Description	By	Date

Consultant

ARUP

Project Title

Agreement No. CE 1/2020 (CE)

Hung Shui Kiu / Ha Tsuen

New Development Area Package A

Works for Second Phase Development

– Design and Construction

Drawing title

HSK / HT NDA

SECOND PHASE DEVELOPMENT

IMPORTED LABOUR QUARTERS

GENERAL LAYOUT PLAN

(FIRST FLOOR)



Drawing no.		Rev.	
278463/SK/C/482		A	
Drawn	Date	Checked	Approved
RY	06/26	EH	KKC
Scale	Status		
1:750 @ A1	PRELIMINARY		

COPYRIGHT RESERVED



土木工程拓展署
Civil Engineering and
Development Department

Printed by : reman.yick Date : 7/29/2026
Filename : J:\278000\278463 CE 1-2020 HSK-HT NDA-DC\05_Int_Proj_Data\05-03_BIM\02-Drawing\Civil\Sketch\278463_SK_C_481.dgn

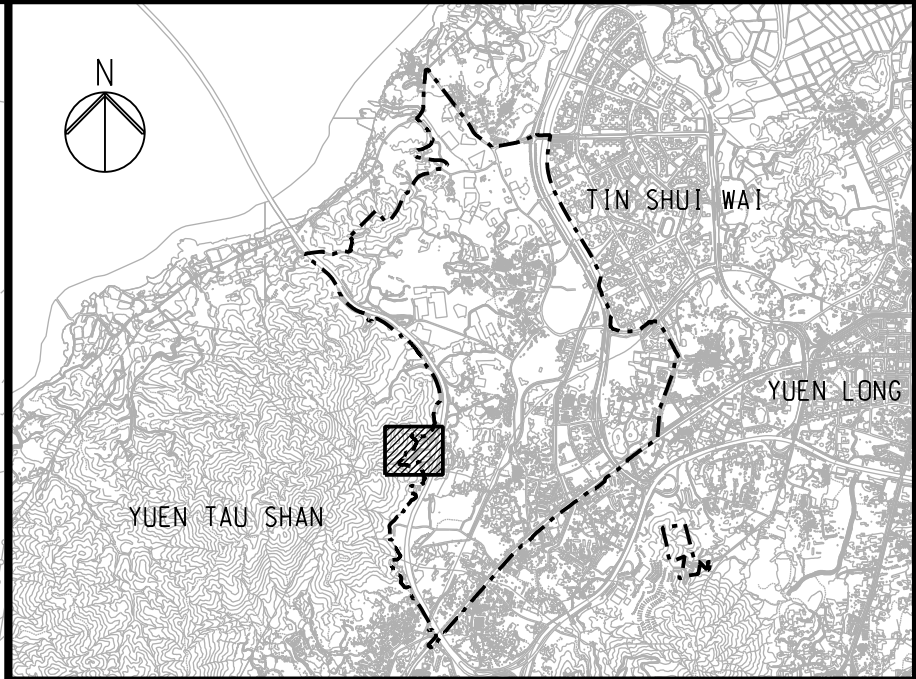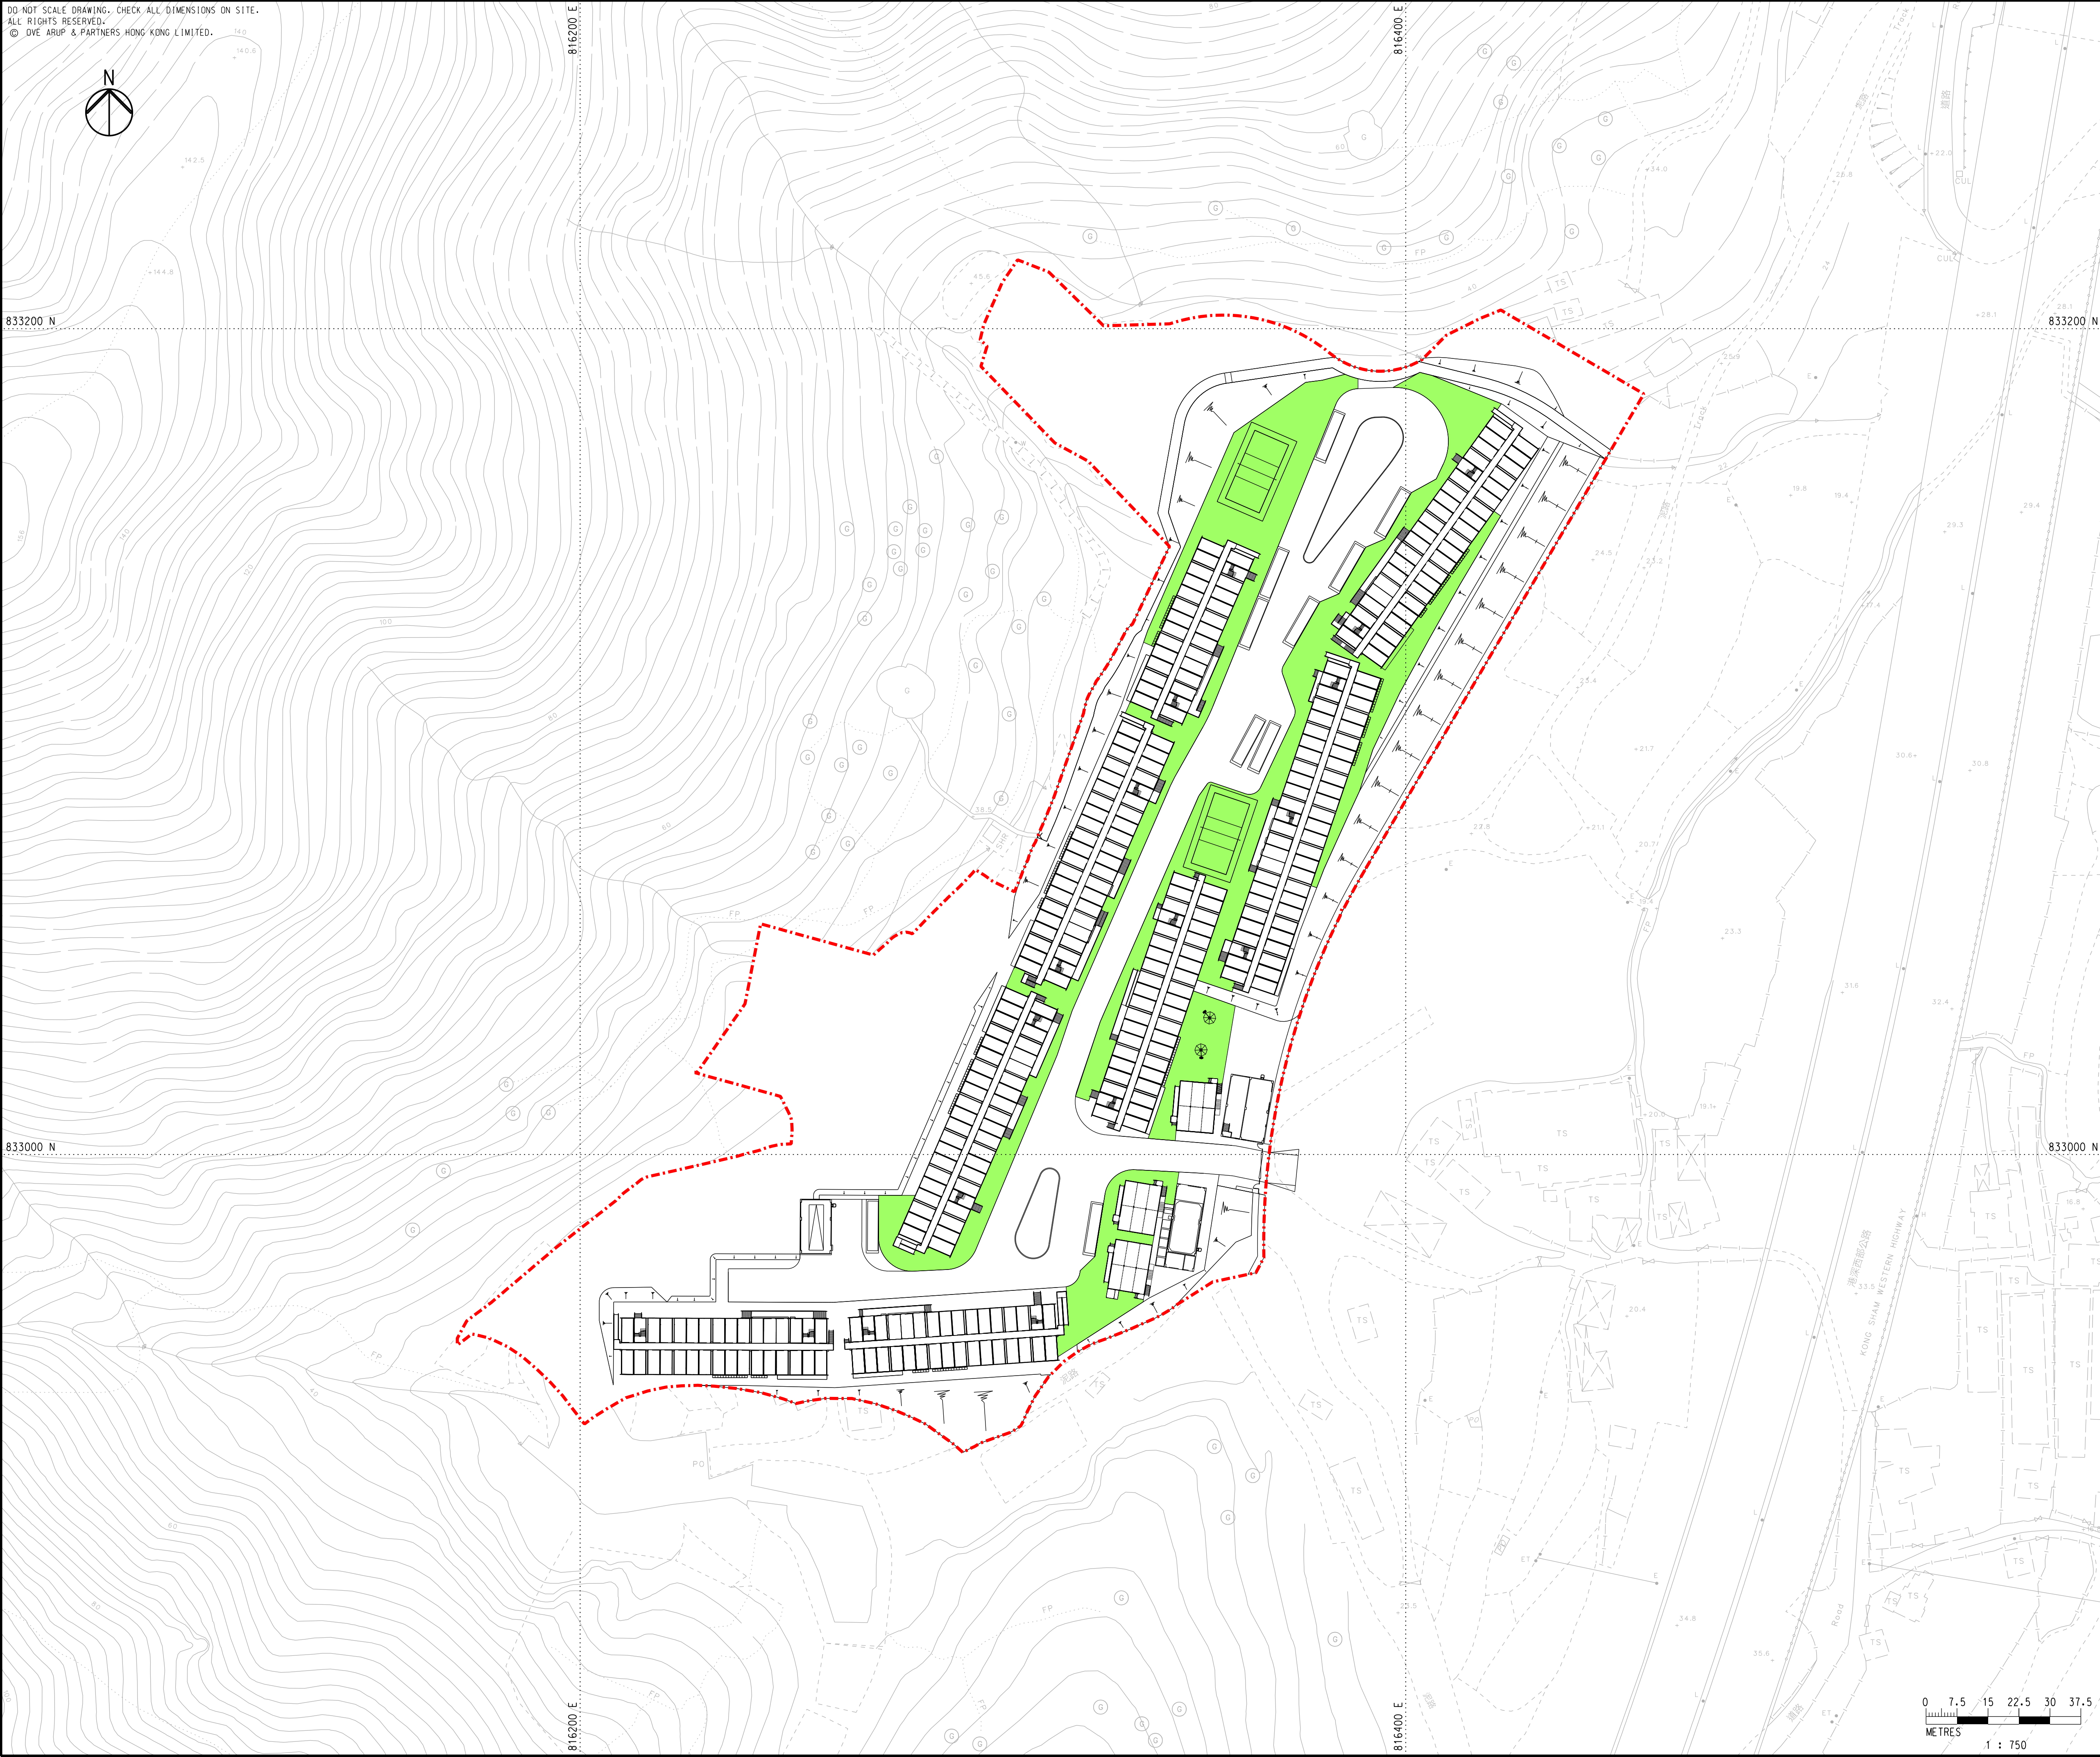

KEY PLAN

LEGEND

- APPLICATION SITE
- LOCAL OPEN SPACE

A		FIRST ISSUE		KF	07/26
Rev	Description	By	Date		
Consultant					
ARUP					
Project Title					
Agreement No. CE 1/2020 (CE)					
Hung Shui Kiu / Ha Tsuen					
New Development Area Package A					
Works for Second Phase Development – Design and Construction					
Drawing title					
HSK / HT NDA					
SECOND PHASE DEVELOPMENT					
IMPORTED LABOUR QUARTERS					
PROVISION OF LOCAL					
OPEN SPACE					
Drawing no.				Rev.	
278463/SK/C/481				A	
Drawn	Date	Checked	Approved		
RY	06/26	EH	KKC		
Scale	1:750 @ A1		Status	PRELIMINARY	
COPYRIGHT RESERVED					
 土木工程拓展署 Civil Engineering and Development Department					