


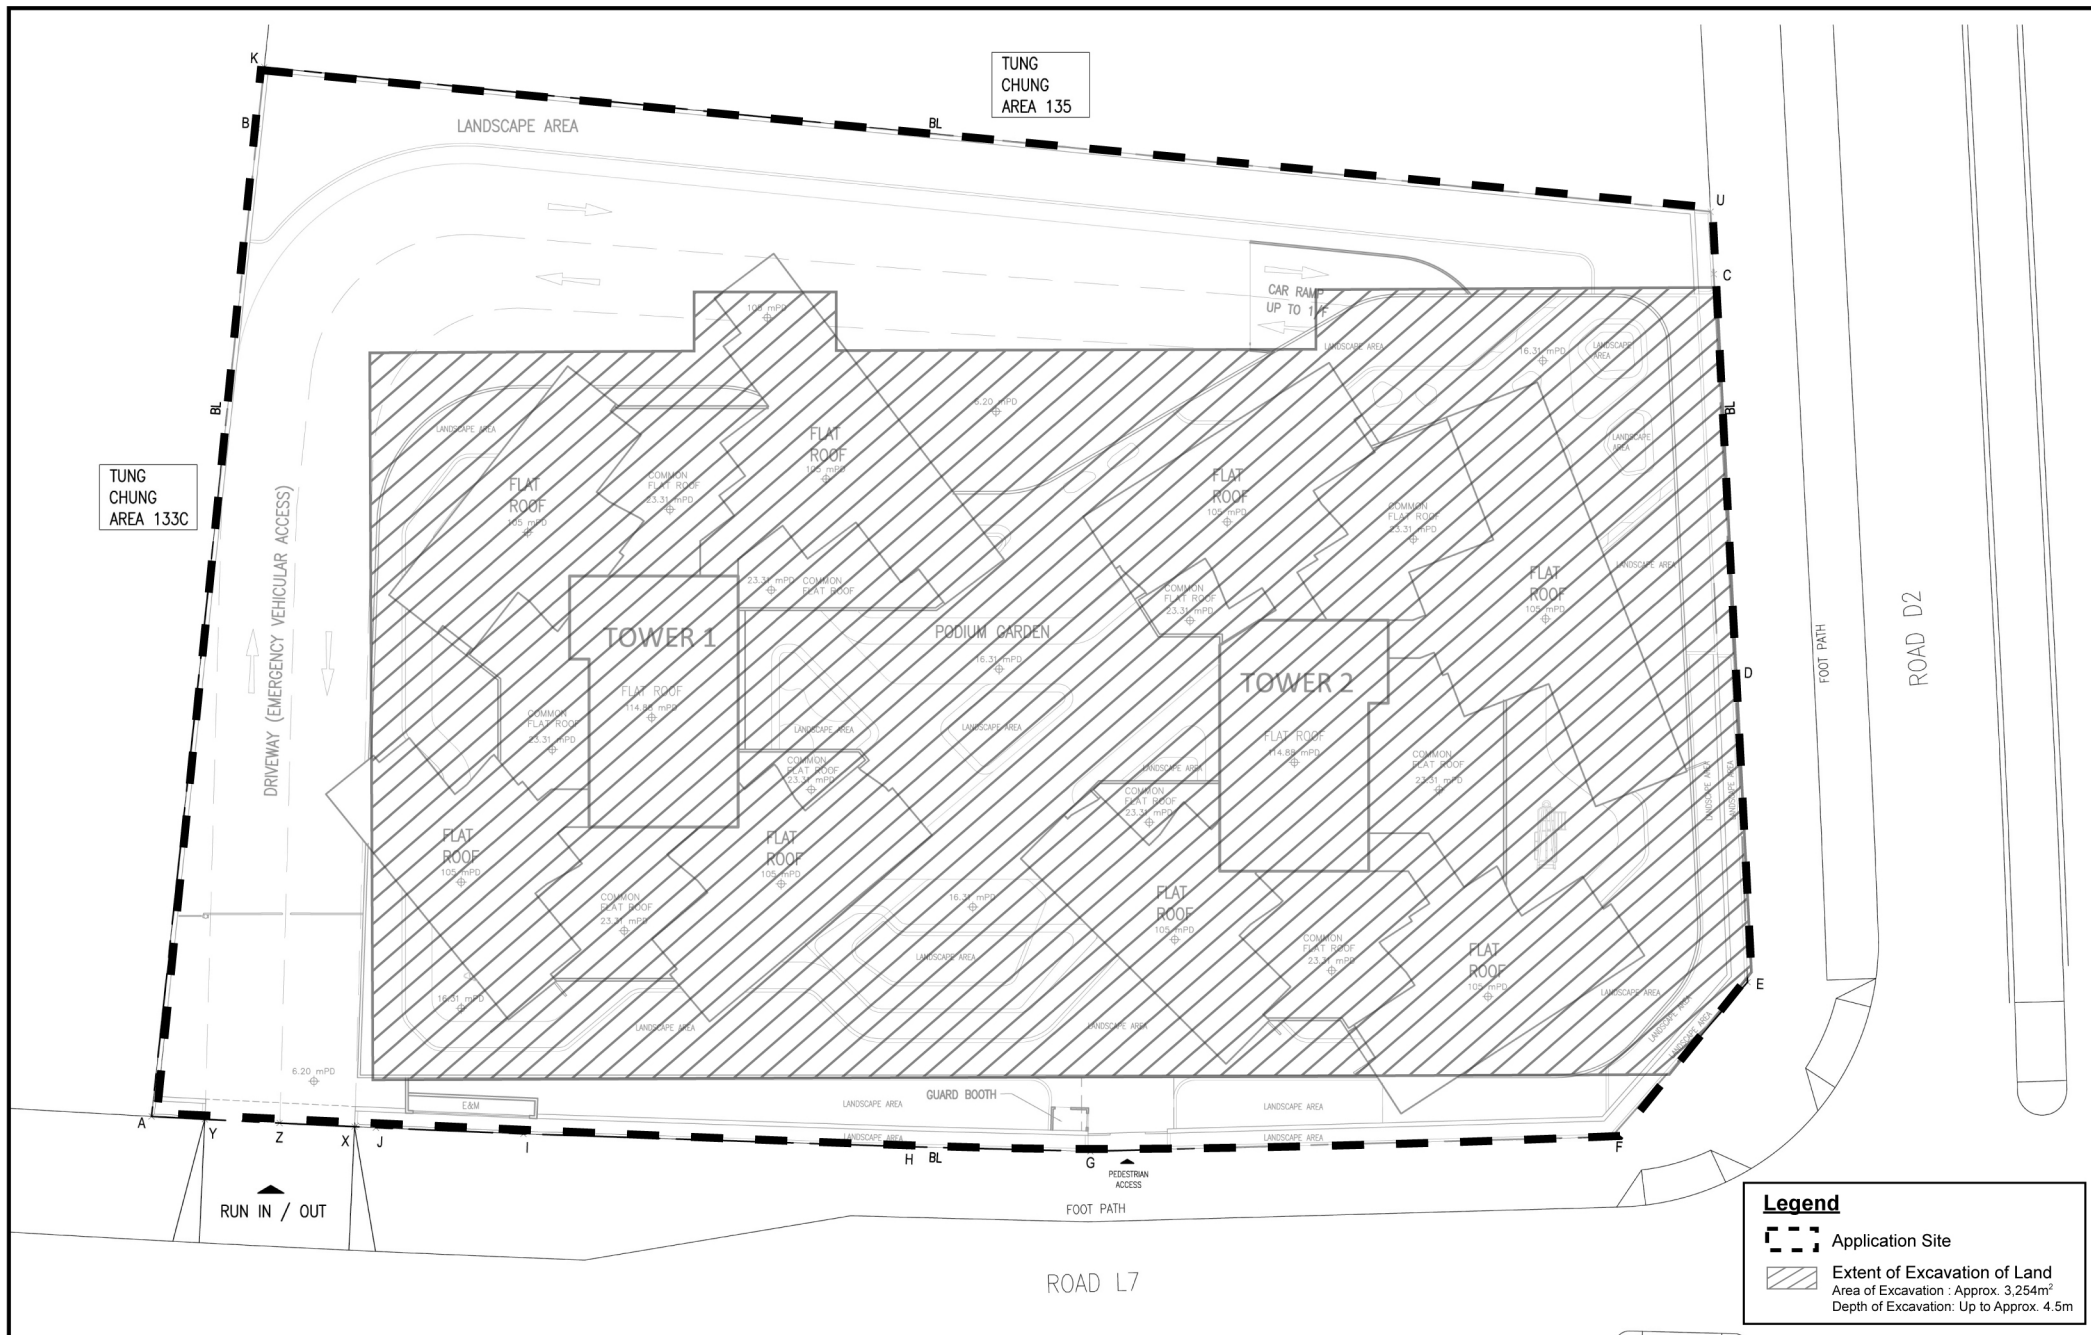

ASD/TCNTE

**EXTENT OF EXCAVATION OF LAND
(INDICATIVE ONLY, SUBJECT TO DETAILED DESIGN)**