


Annex B


Revised Landscape Plans



LEGEND:


- LOT BOUNDARY - AREA FOR S16 APPLICATION
- PINK HATCHED BLACK AREA (DRAINAGE RESERVED AREA)
- 2M BUFFER FROM THE LOT BOUNDARY
- HARD PAVED AREA
- PLAYGROUND
- JOGGING PATH
- PROPOSED SHRUBS & GROUNDCOVER MIX
- PROPOSED LAWN
- TIMBER DECK
- BENCH
- FEATURE SEATING
- SCULPTURE
- RETAINED TREES (7 nos.)
- NEW TREE (71 nos.)
- NEW TREE (HEDGE FORM) (62 nos.)
- VERTICAL GREEN (WIRE TYPE)
- VINES PLANTING FACING ADJACENT LOT
- PA PLANTING AREA
- FL FINISH LEVEL
- TS TOP SOIL LEVEL

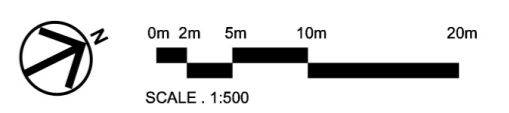

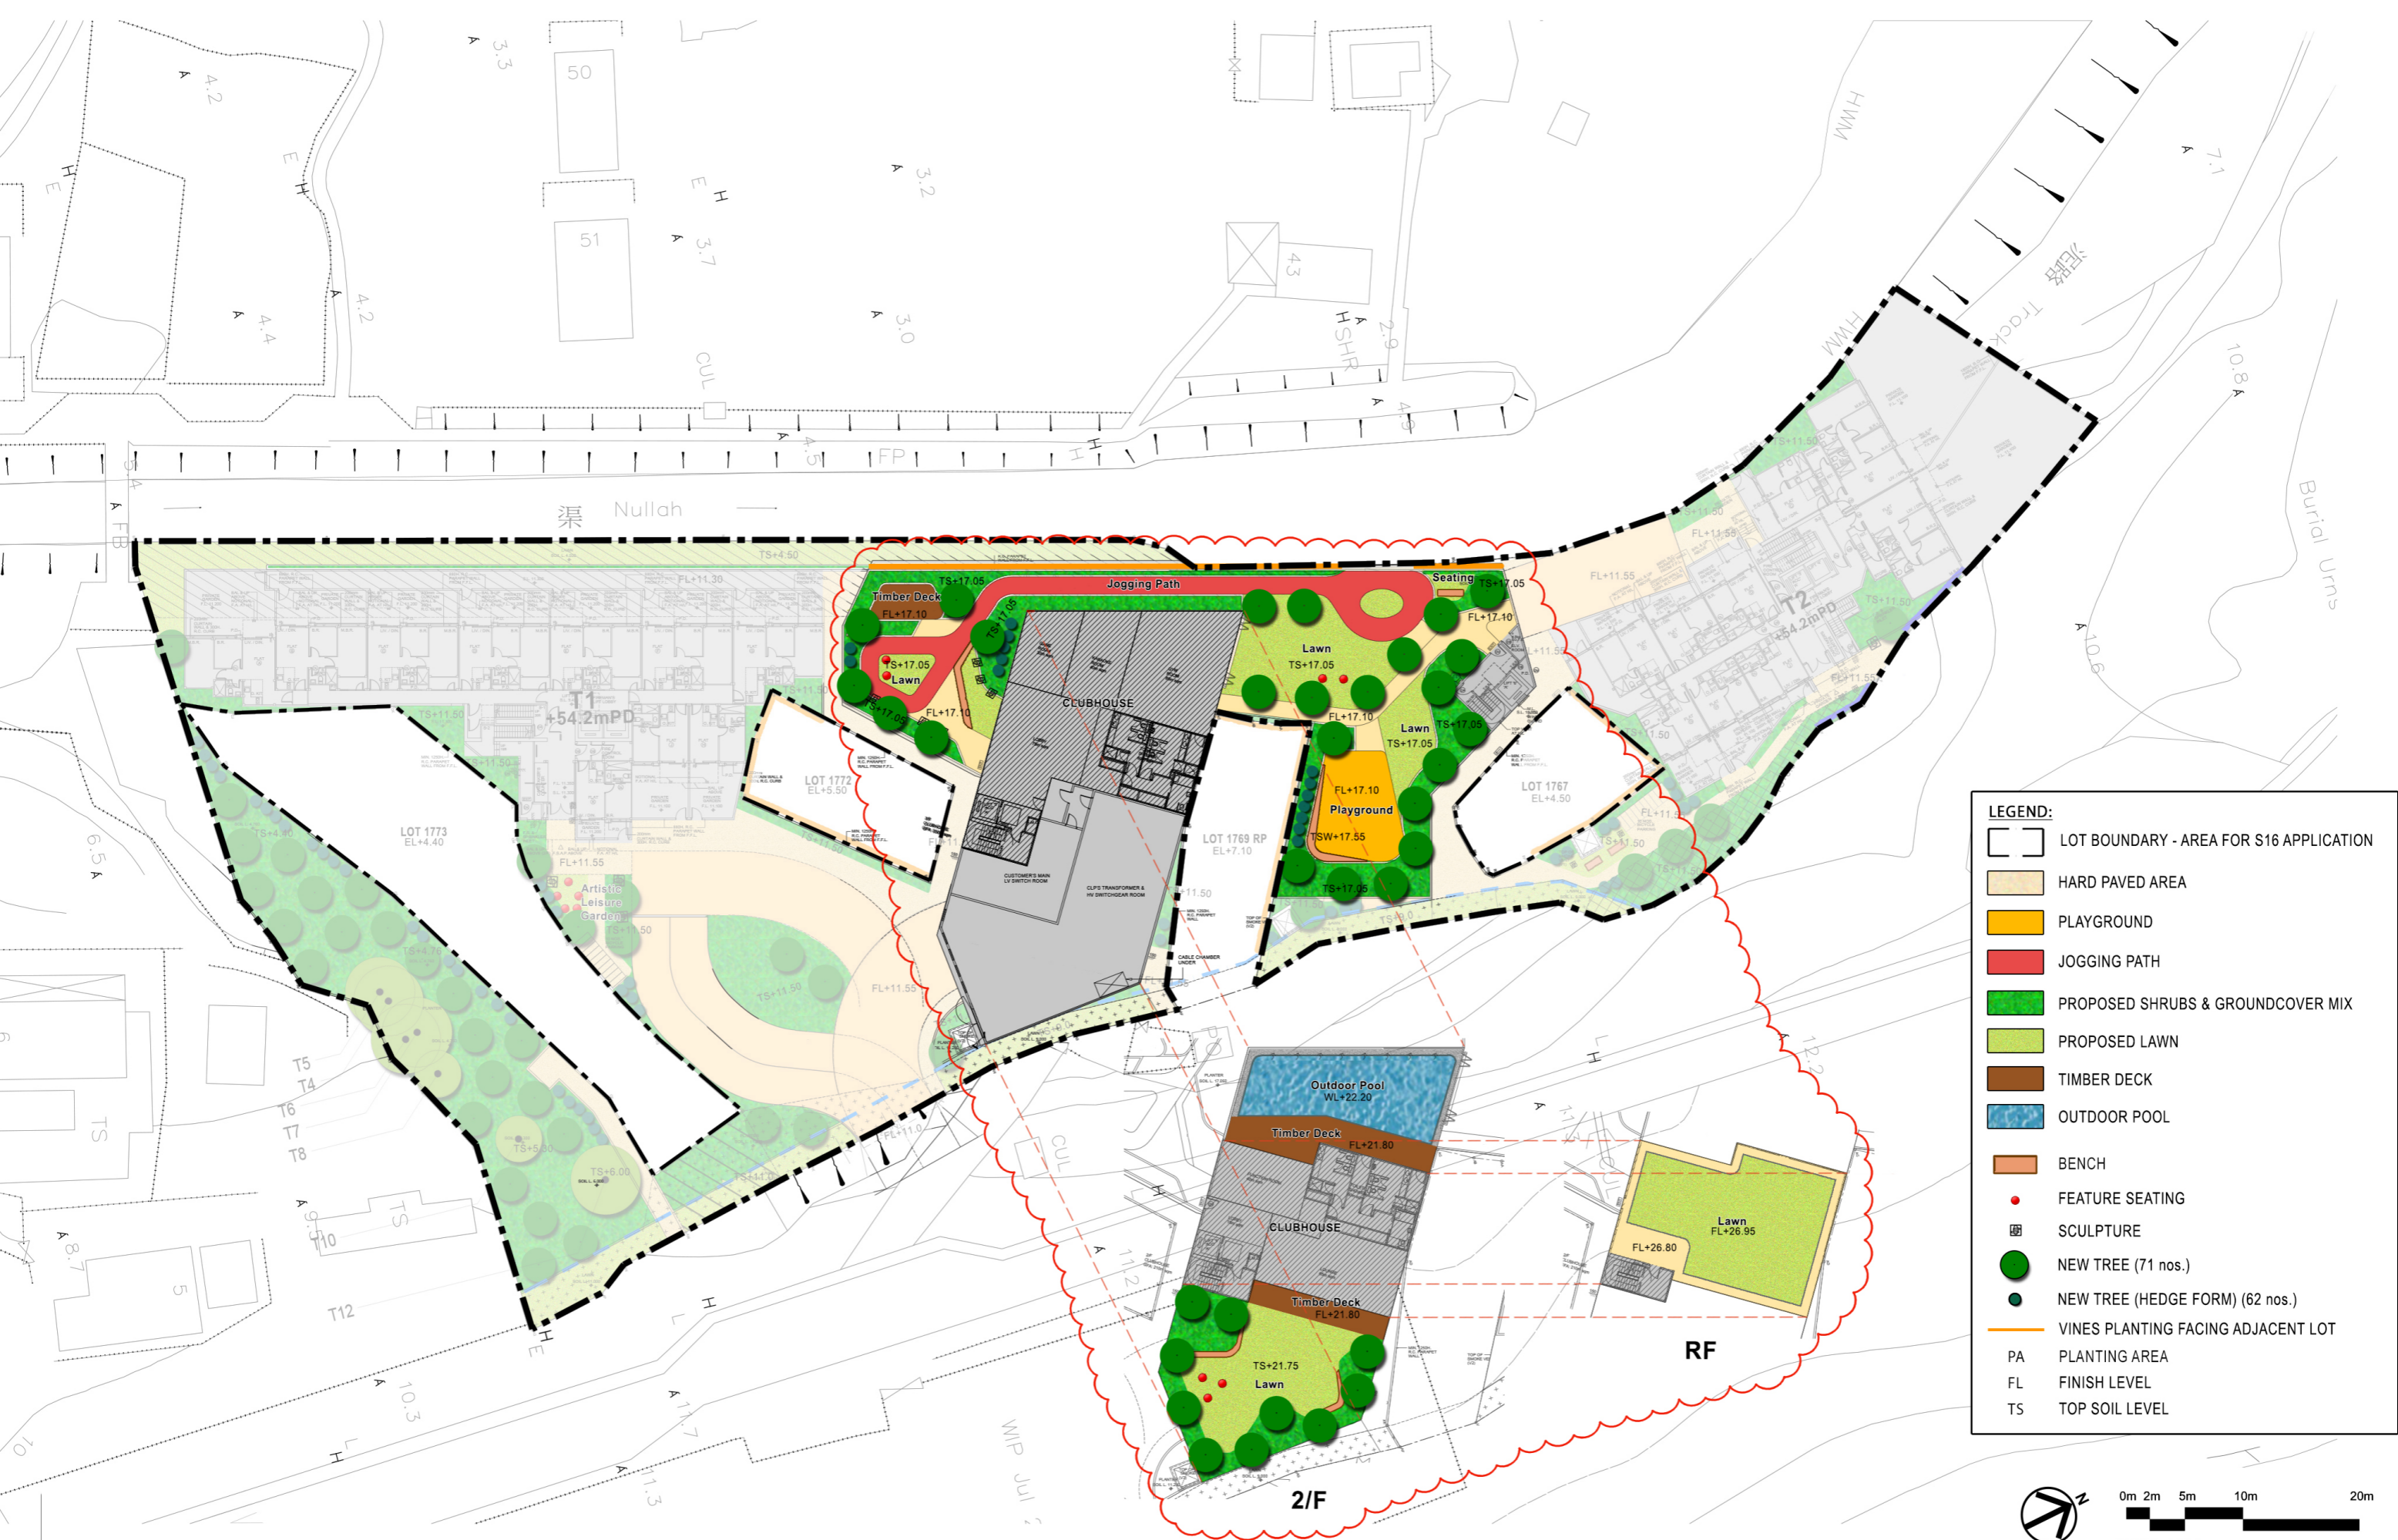

LEGEND:

- LOT BOUNDARY - AREA FOR S16 APPLICATION
- HARD PAVED AREA
- PLAYGROUND
- JOGGING PATH
- PROPOSED SHRUBS & GROUNDCOVER MIX
- PROPOSED LAWN
- TIMBER DECK
- OUTDOOR POOL
- BENCH
- FEATURE SEATING
- SCULPTURE
- NEW TREE (71 nos.)
- NEW TREE (HEDGE FORM) (62 nos.)
- VINES PLANTING FACING ADJACENT LOT
- PA PLANTING AREA
- FL FINISH LEVEL
- TS TOP SOIL LEVEL

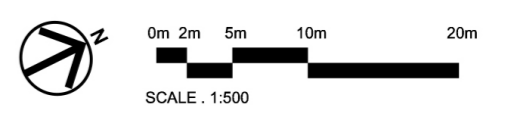

Proposed Minor Relaxation of Building Height Restriction for Permitted Flat Use at Tung Chung Town Lot 49, Tung Chung Road North, Lantau Island
Landscape Plan - 1/F, 2/F, & RF (Clubhouse)

Dwg. No. : 2025311-LP-1Fb
 Scale : 1:500
 Date : MAR 2026
 (A3-size)





**Proposed Minor Relaxation of Building Height Restriction for Permitted Flat Use at Tung Chung Town Lot 49, Tung Chung Road North, Lantau Island
 Greenery Demarcation Plan - 1/F, 2/F, & RF (Clubhouse)**

Dwg. No. : 2025311-GDP-1Fb
 Scale : 1:500
 Date : MAR 2026
 (A3-size)





Proposed Minor Relaxation of Building Height Restriction for Permitted Flat Use at Tung Chung Town Lot 49, Tung Chung Road North, Lantau Island
Greenery Demarcation Plan - 1/F, 2/F, & RF (Clubhouse)

Dwg. No. : 2025311-GDP-1Fb
 Scale : 1:500
 Date : MAR 2026
 (A3-size)

