


LOCATION PLAN

Figure 1

Not to Scale



GRANDMAX SURVEYORS LIMITED
 俊濶測量師行有限公司

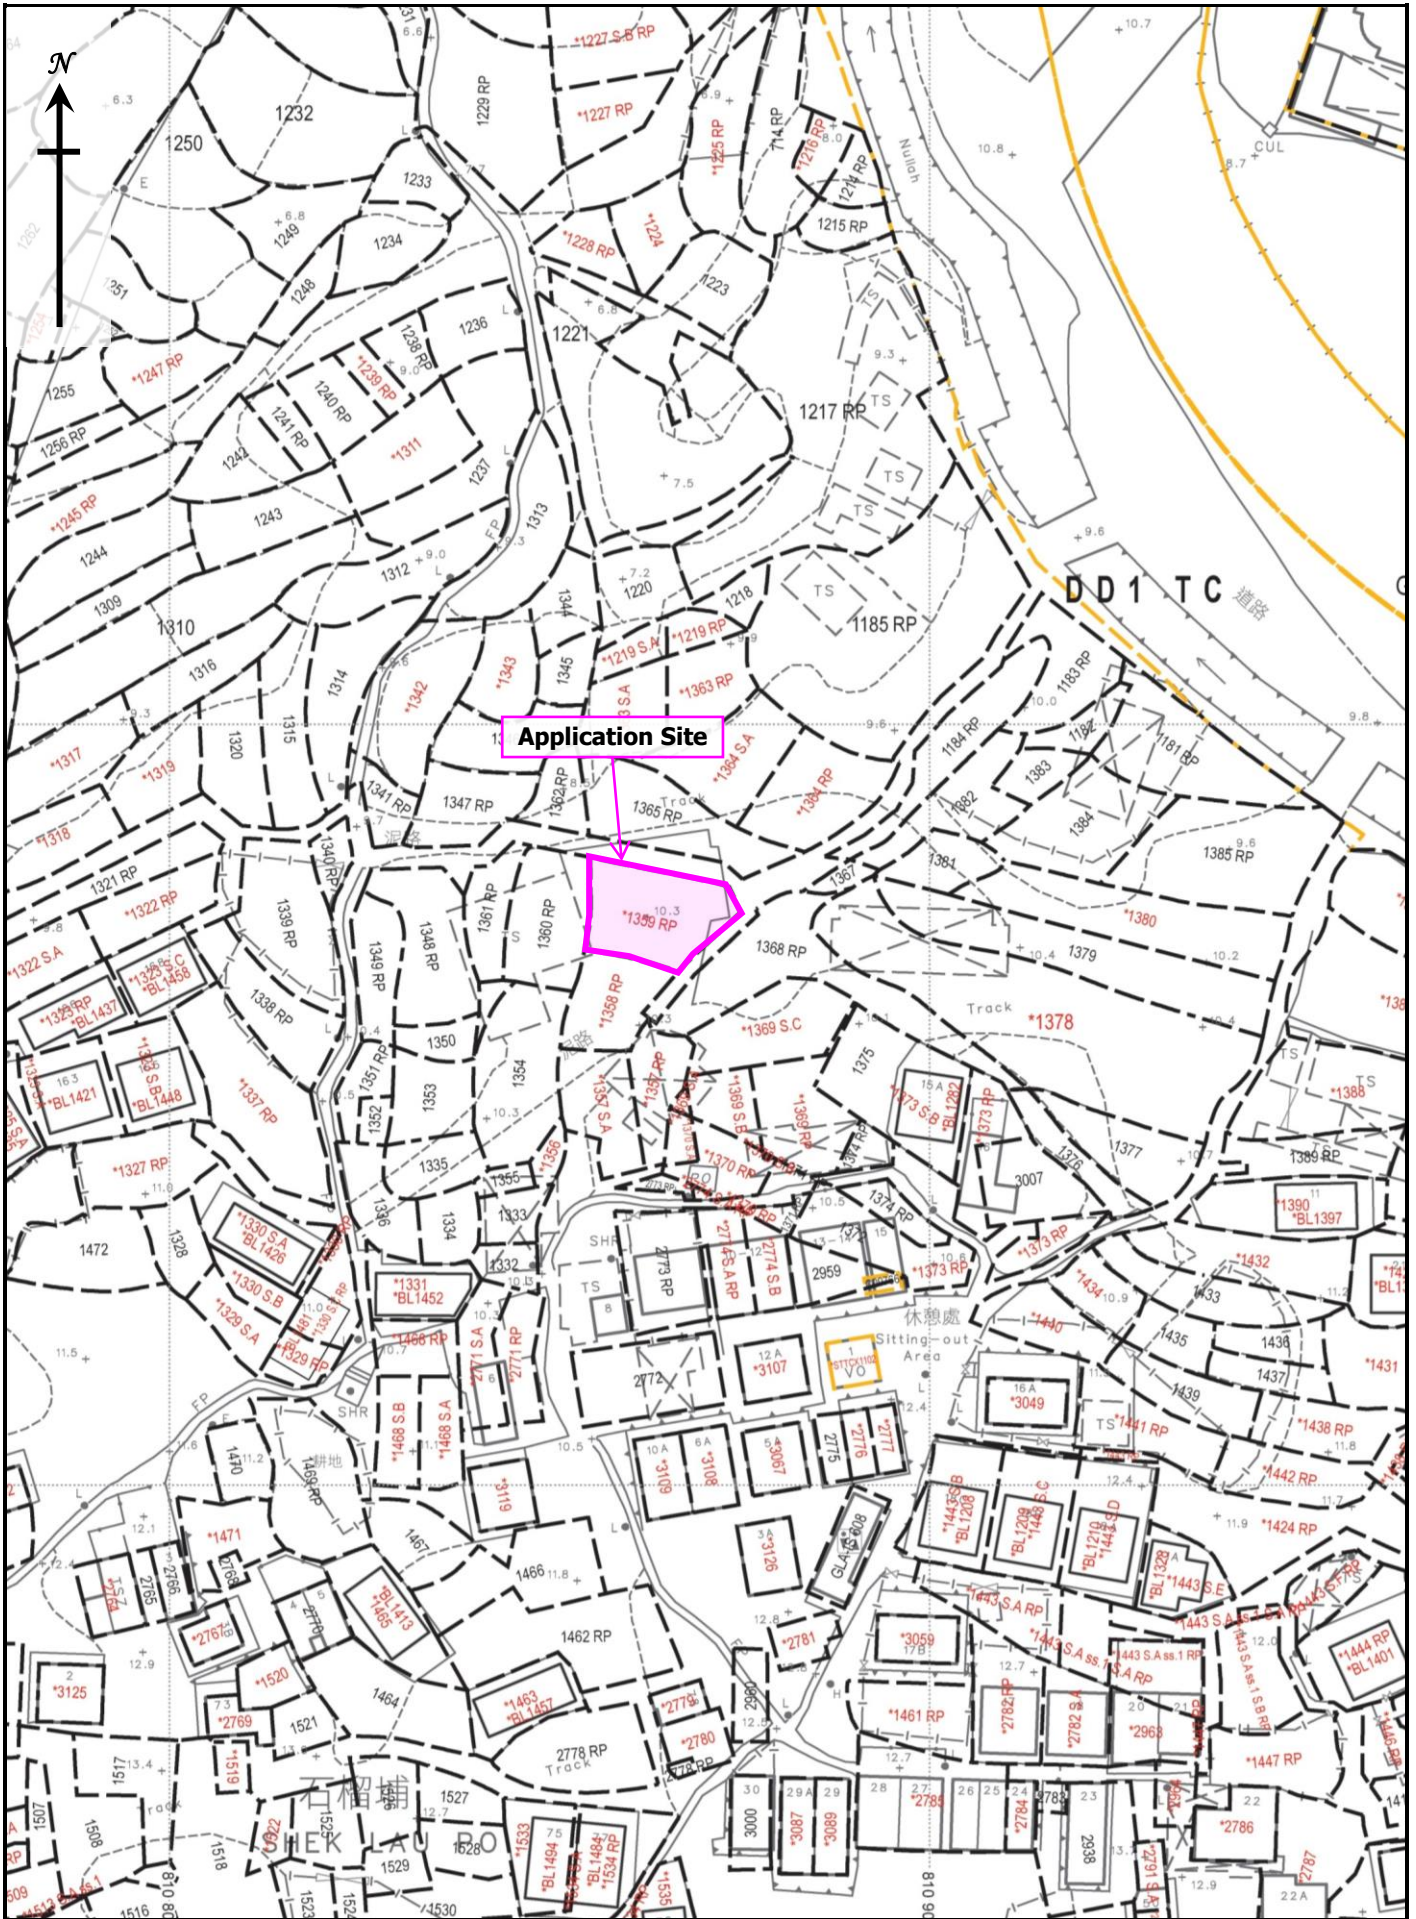


LOT INDEX PLAN

Figure 2

1 : 1000



GRANDMAX SURVEYORS LIMITED
俊濠測量師行有限公司

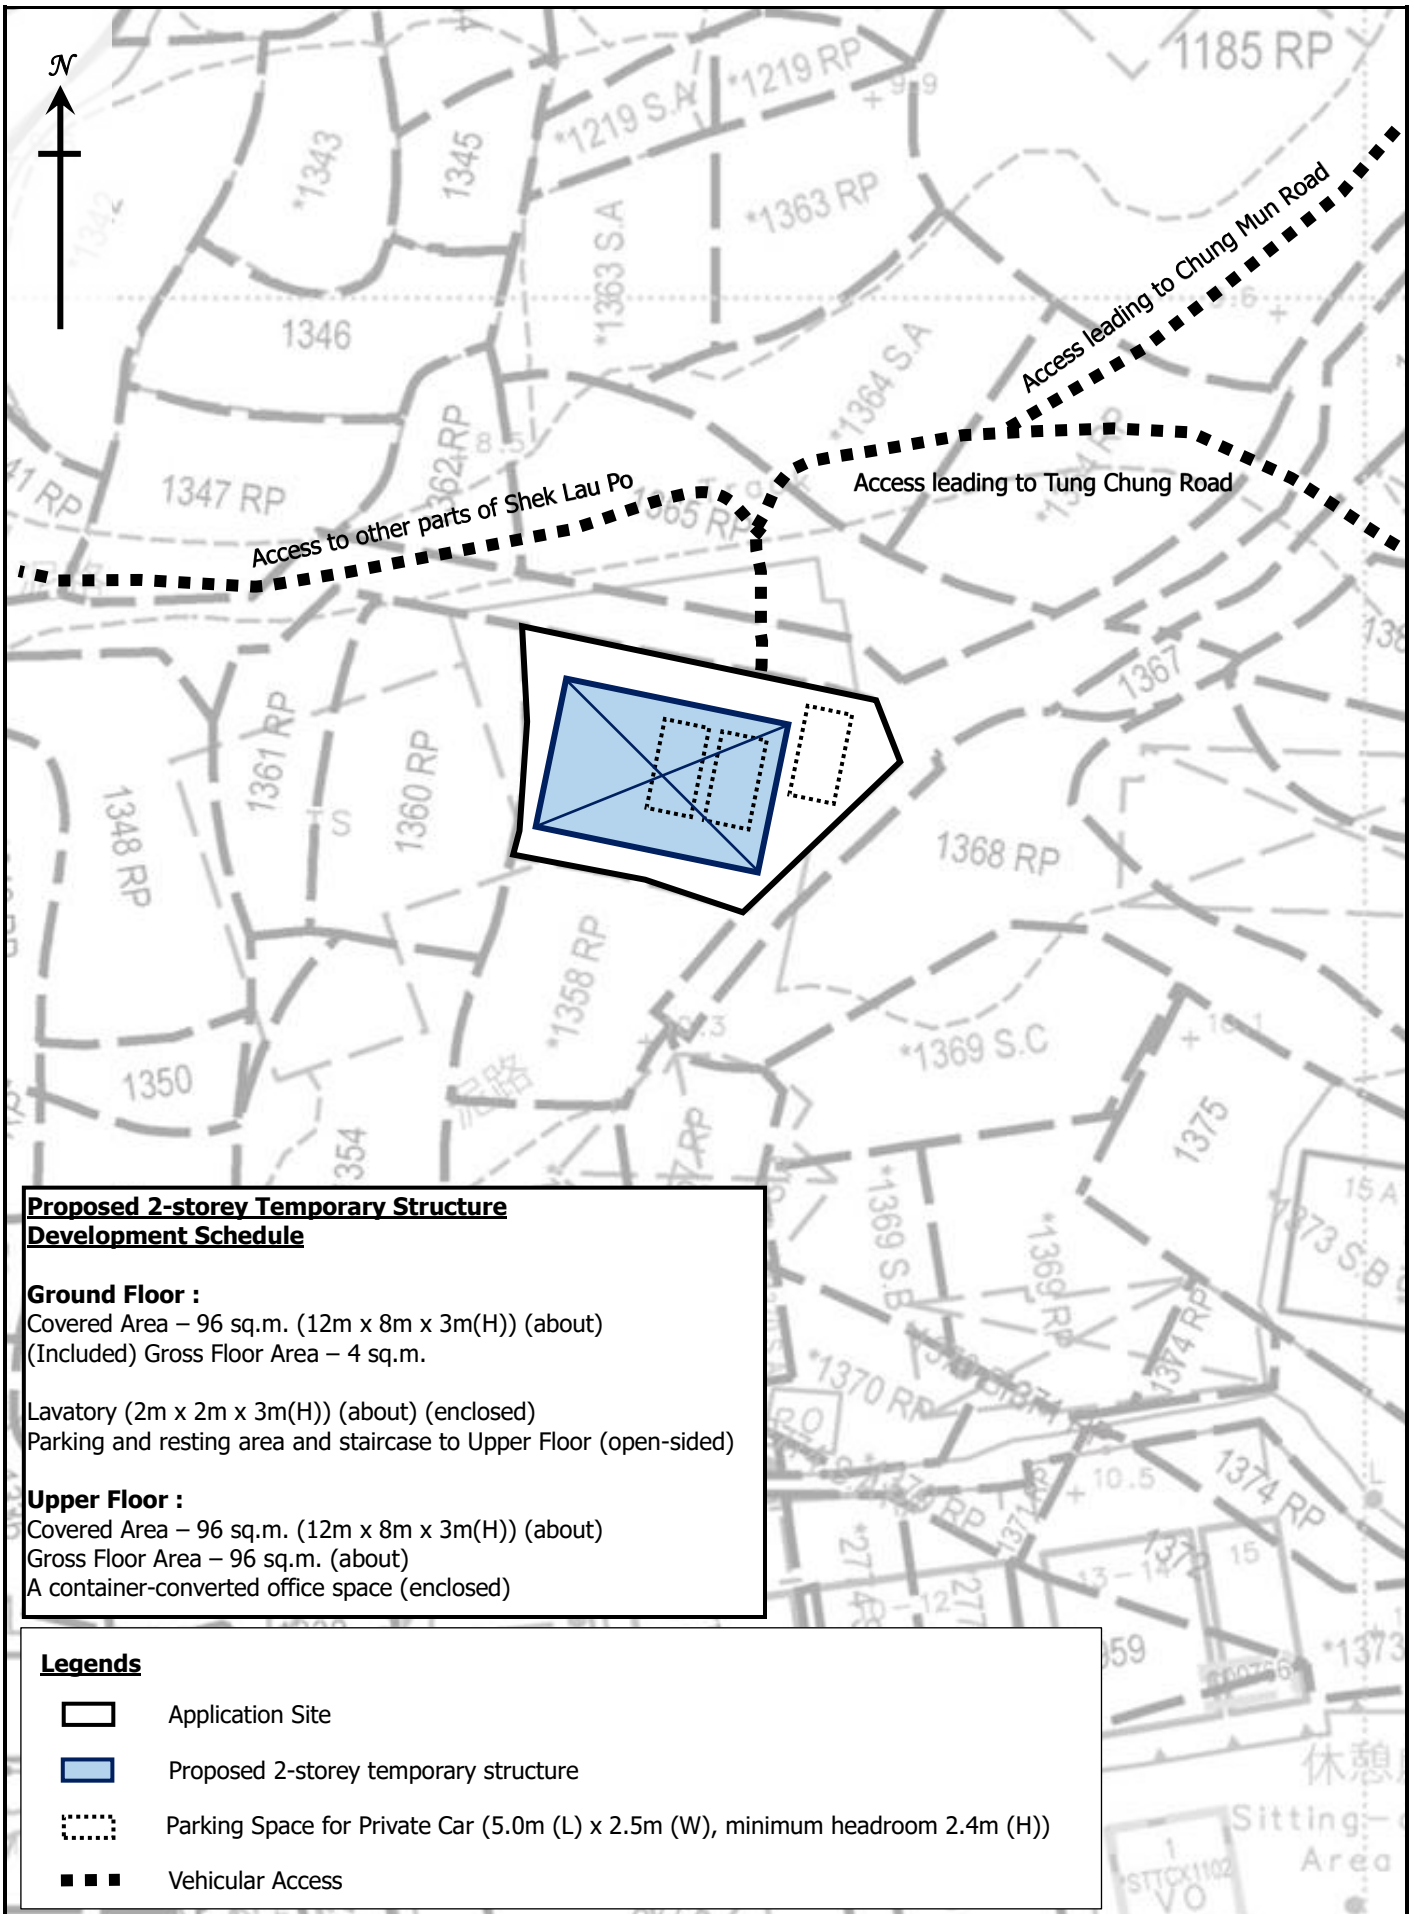

LAYOUT PLAN

Figure 3

1 : 400



GRANDMAX SURVEYORS LIMITED
 俊滙測量師行有限公司



Artist's Impression for Illustration Purpose Only

**PROPOSED TEMPORARY
STRUCTURE ILLUSTRATION**
(Illustration Purpose Only)

Figure 4



GRANDMAX SURVEYORS LIMITED
俊滙測量師行有限公司