


## **Appendix B**


Replacement Page of Updated LMP Report

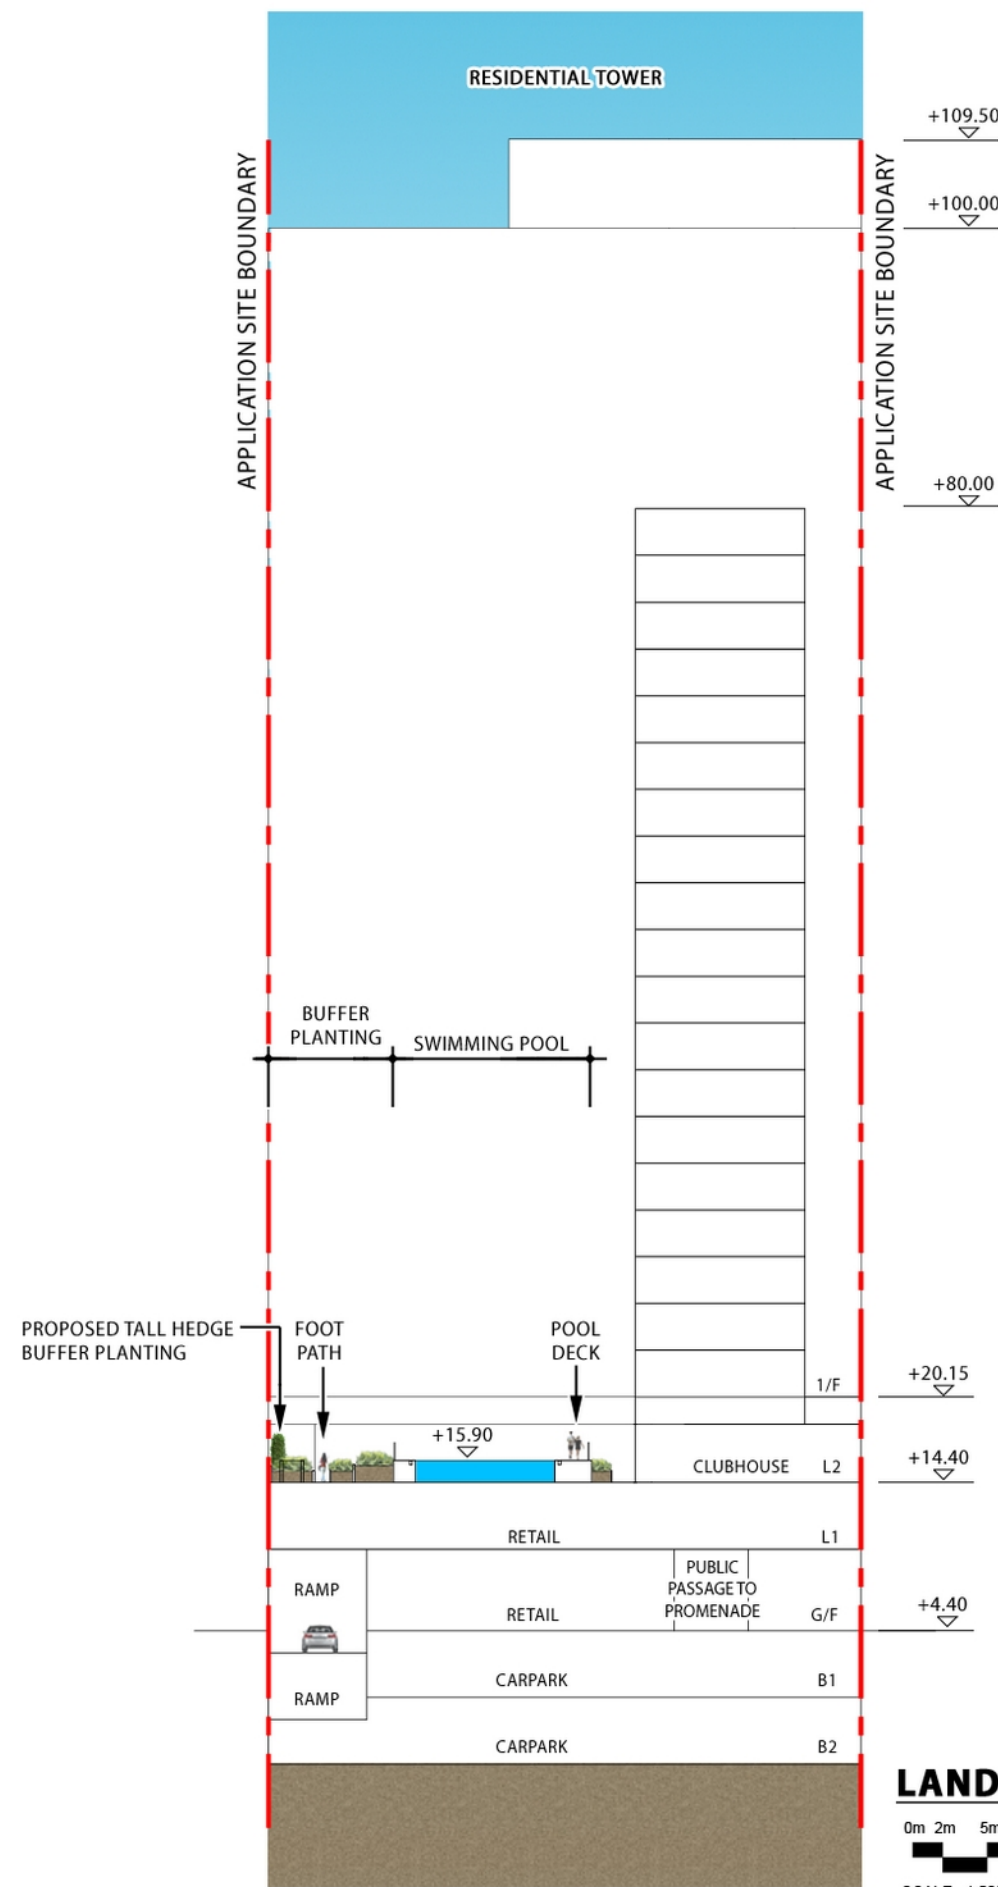

**LANDSCAPE SECTION B**

0m 2m 5m 10m 20m

SCALE : 1:500 (A3)

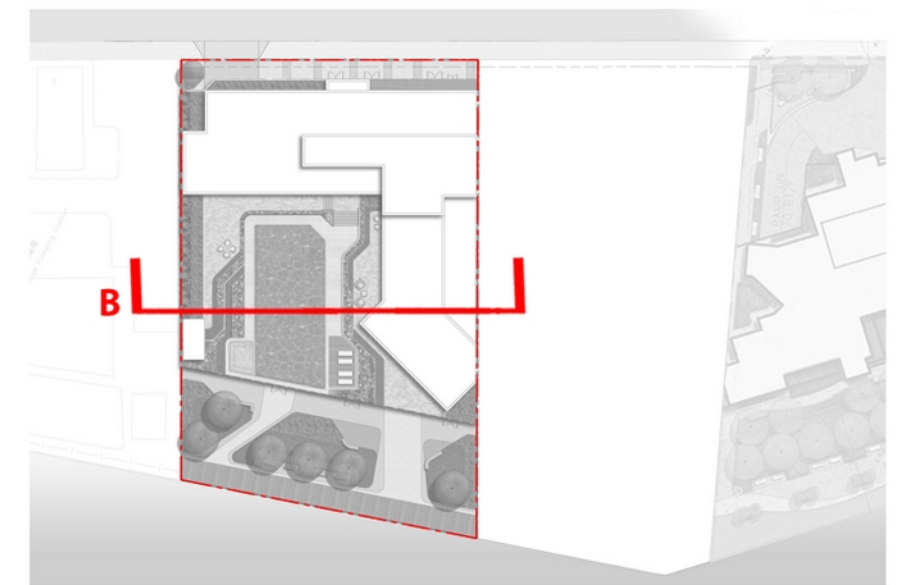

**KEYPLAN**

**Section 16 Application for Proposed Flat, Shop and Services and Eating Place with Minor Relaxation of Plot Ratio and Building Height Restrictions in "Residential (Group E)" Zone at No. 4 Tung Yuen Street, Yau Tong, Kowloon**  
**Landscape Section B**

Dwg. No. : 2023204-SEC-02b  
 Date : JUL 2025  
 (A3-size)

