



APPENDIX 1 PROPOSED SCHEME

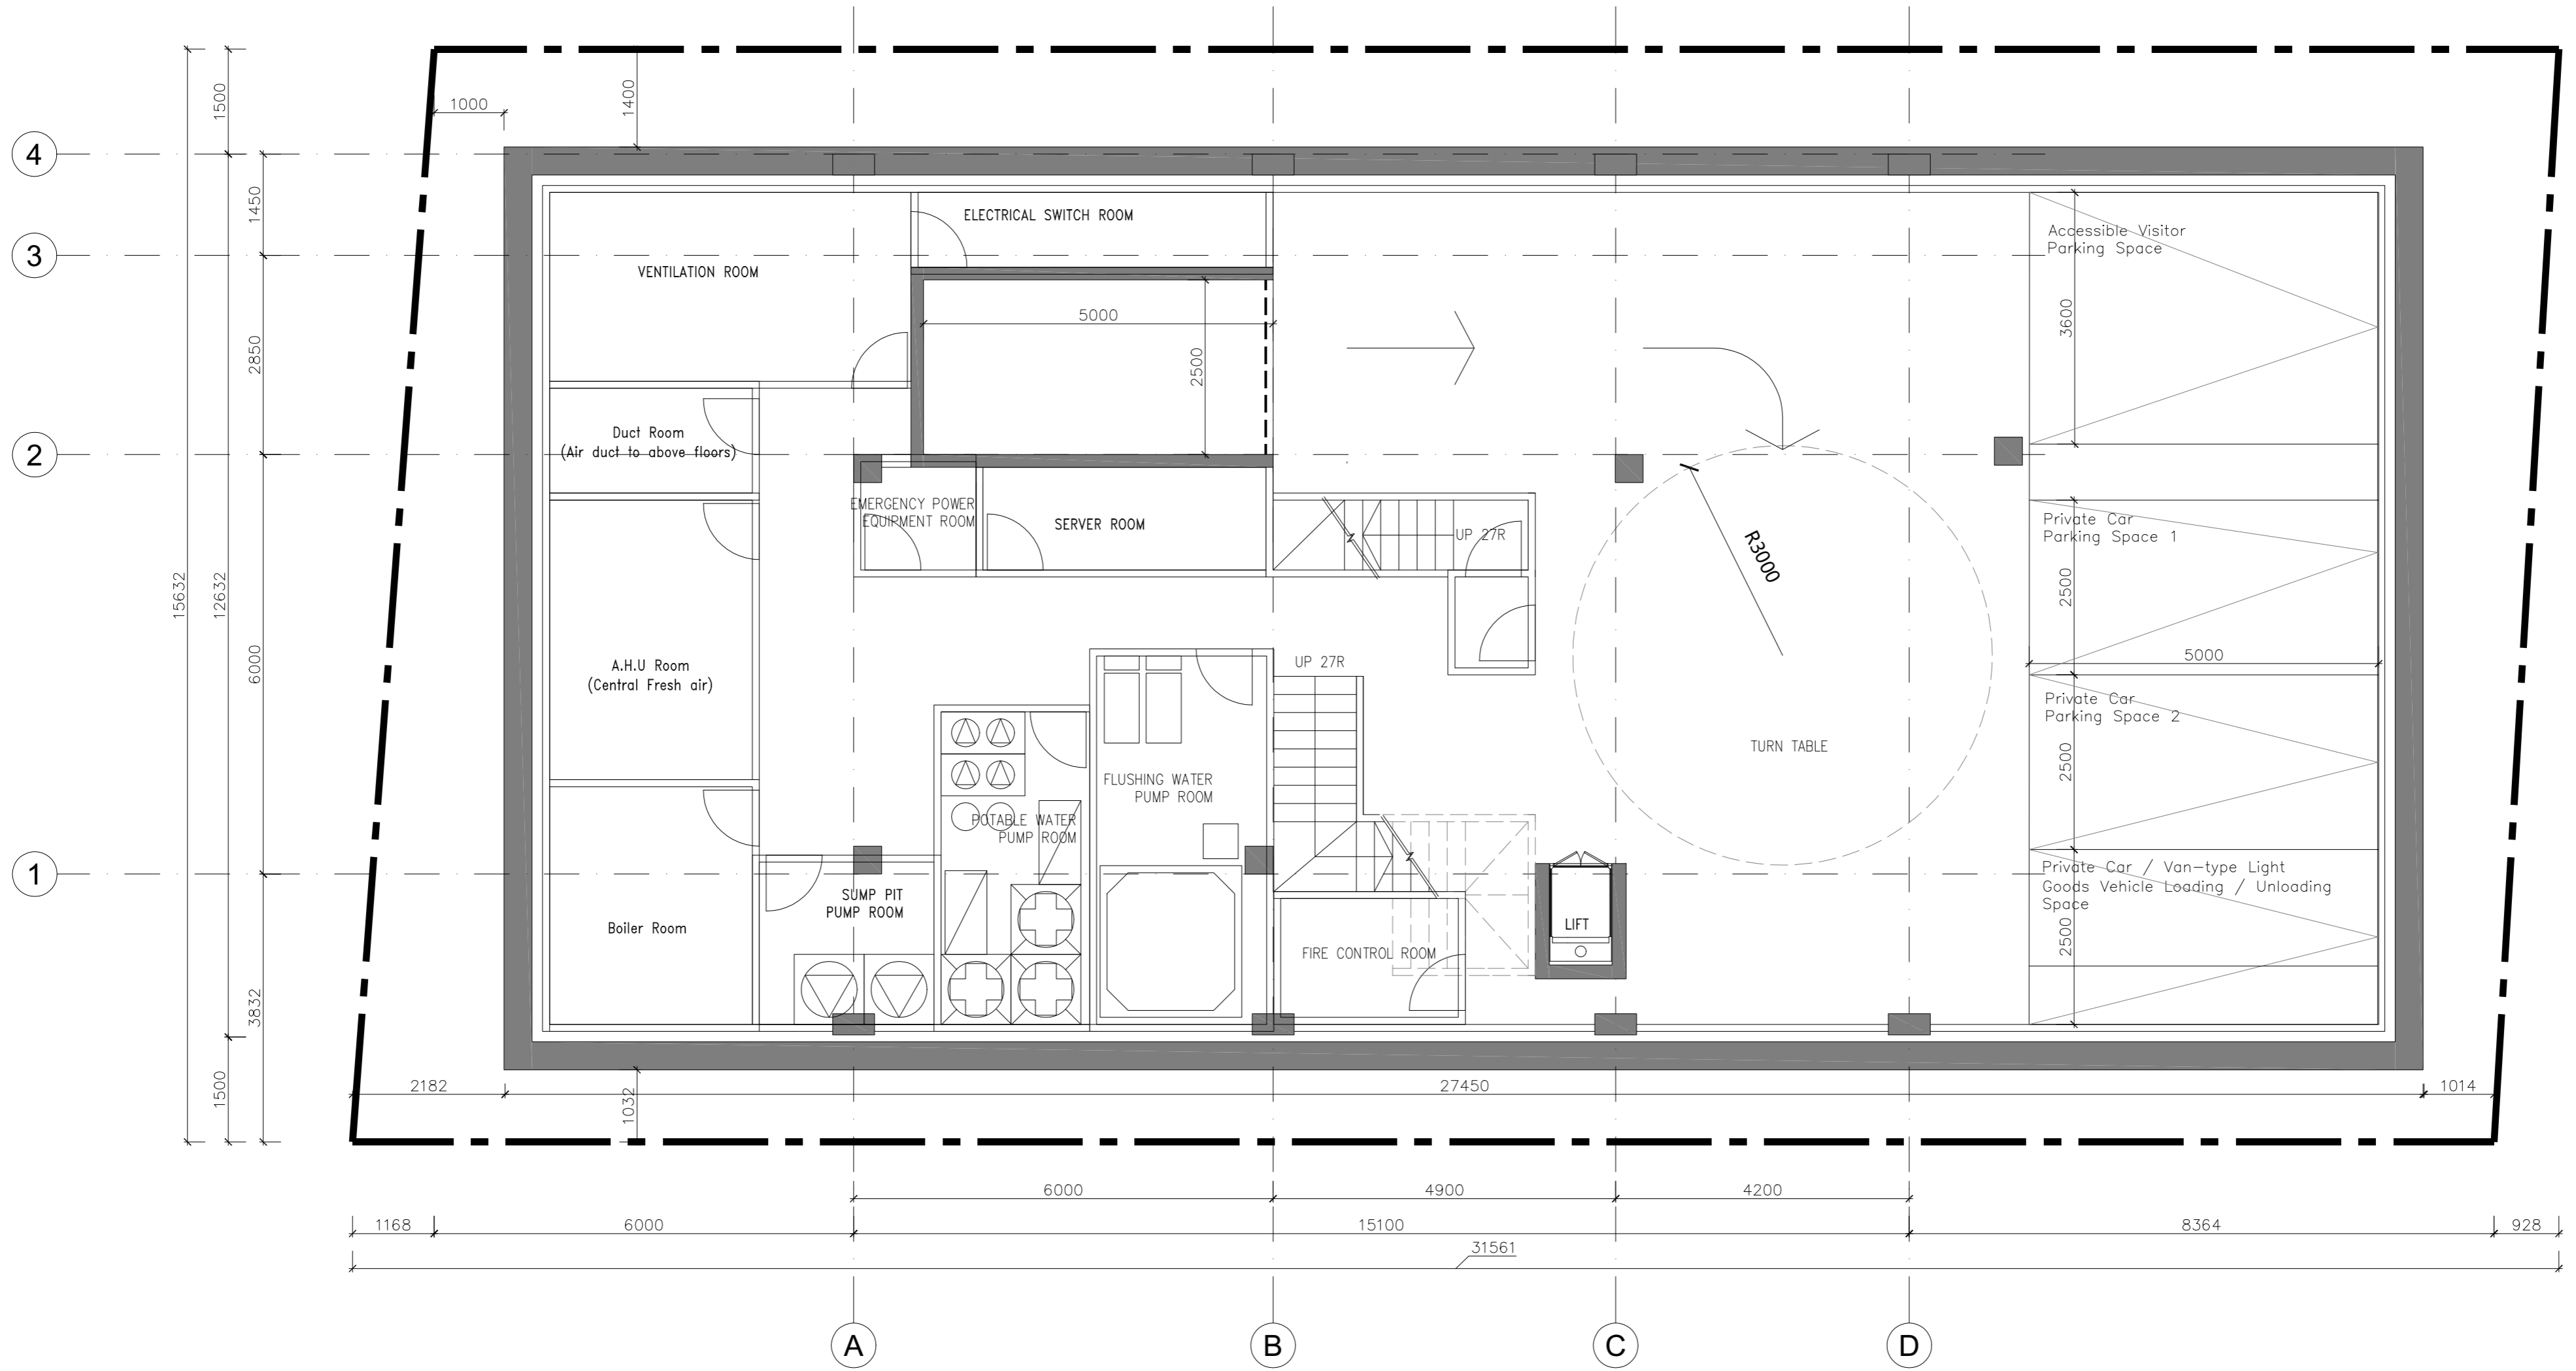

BASEMENT FLOOR

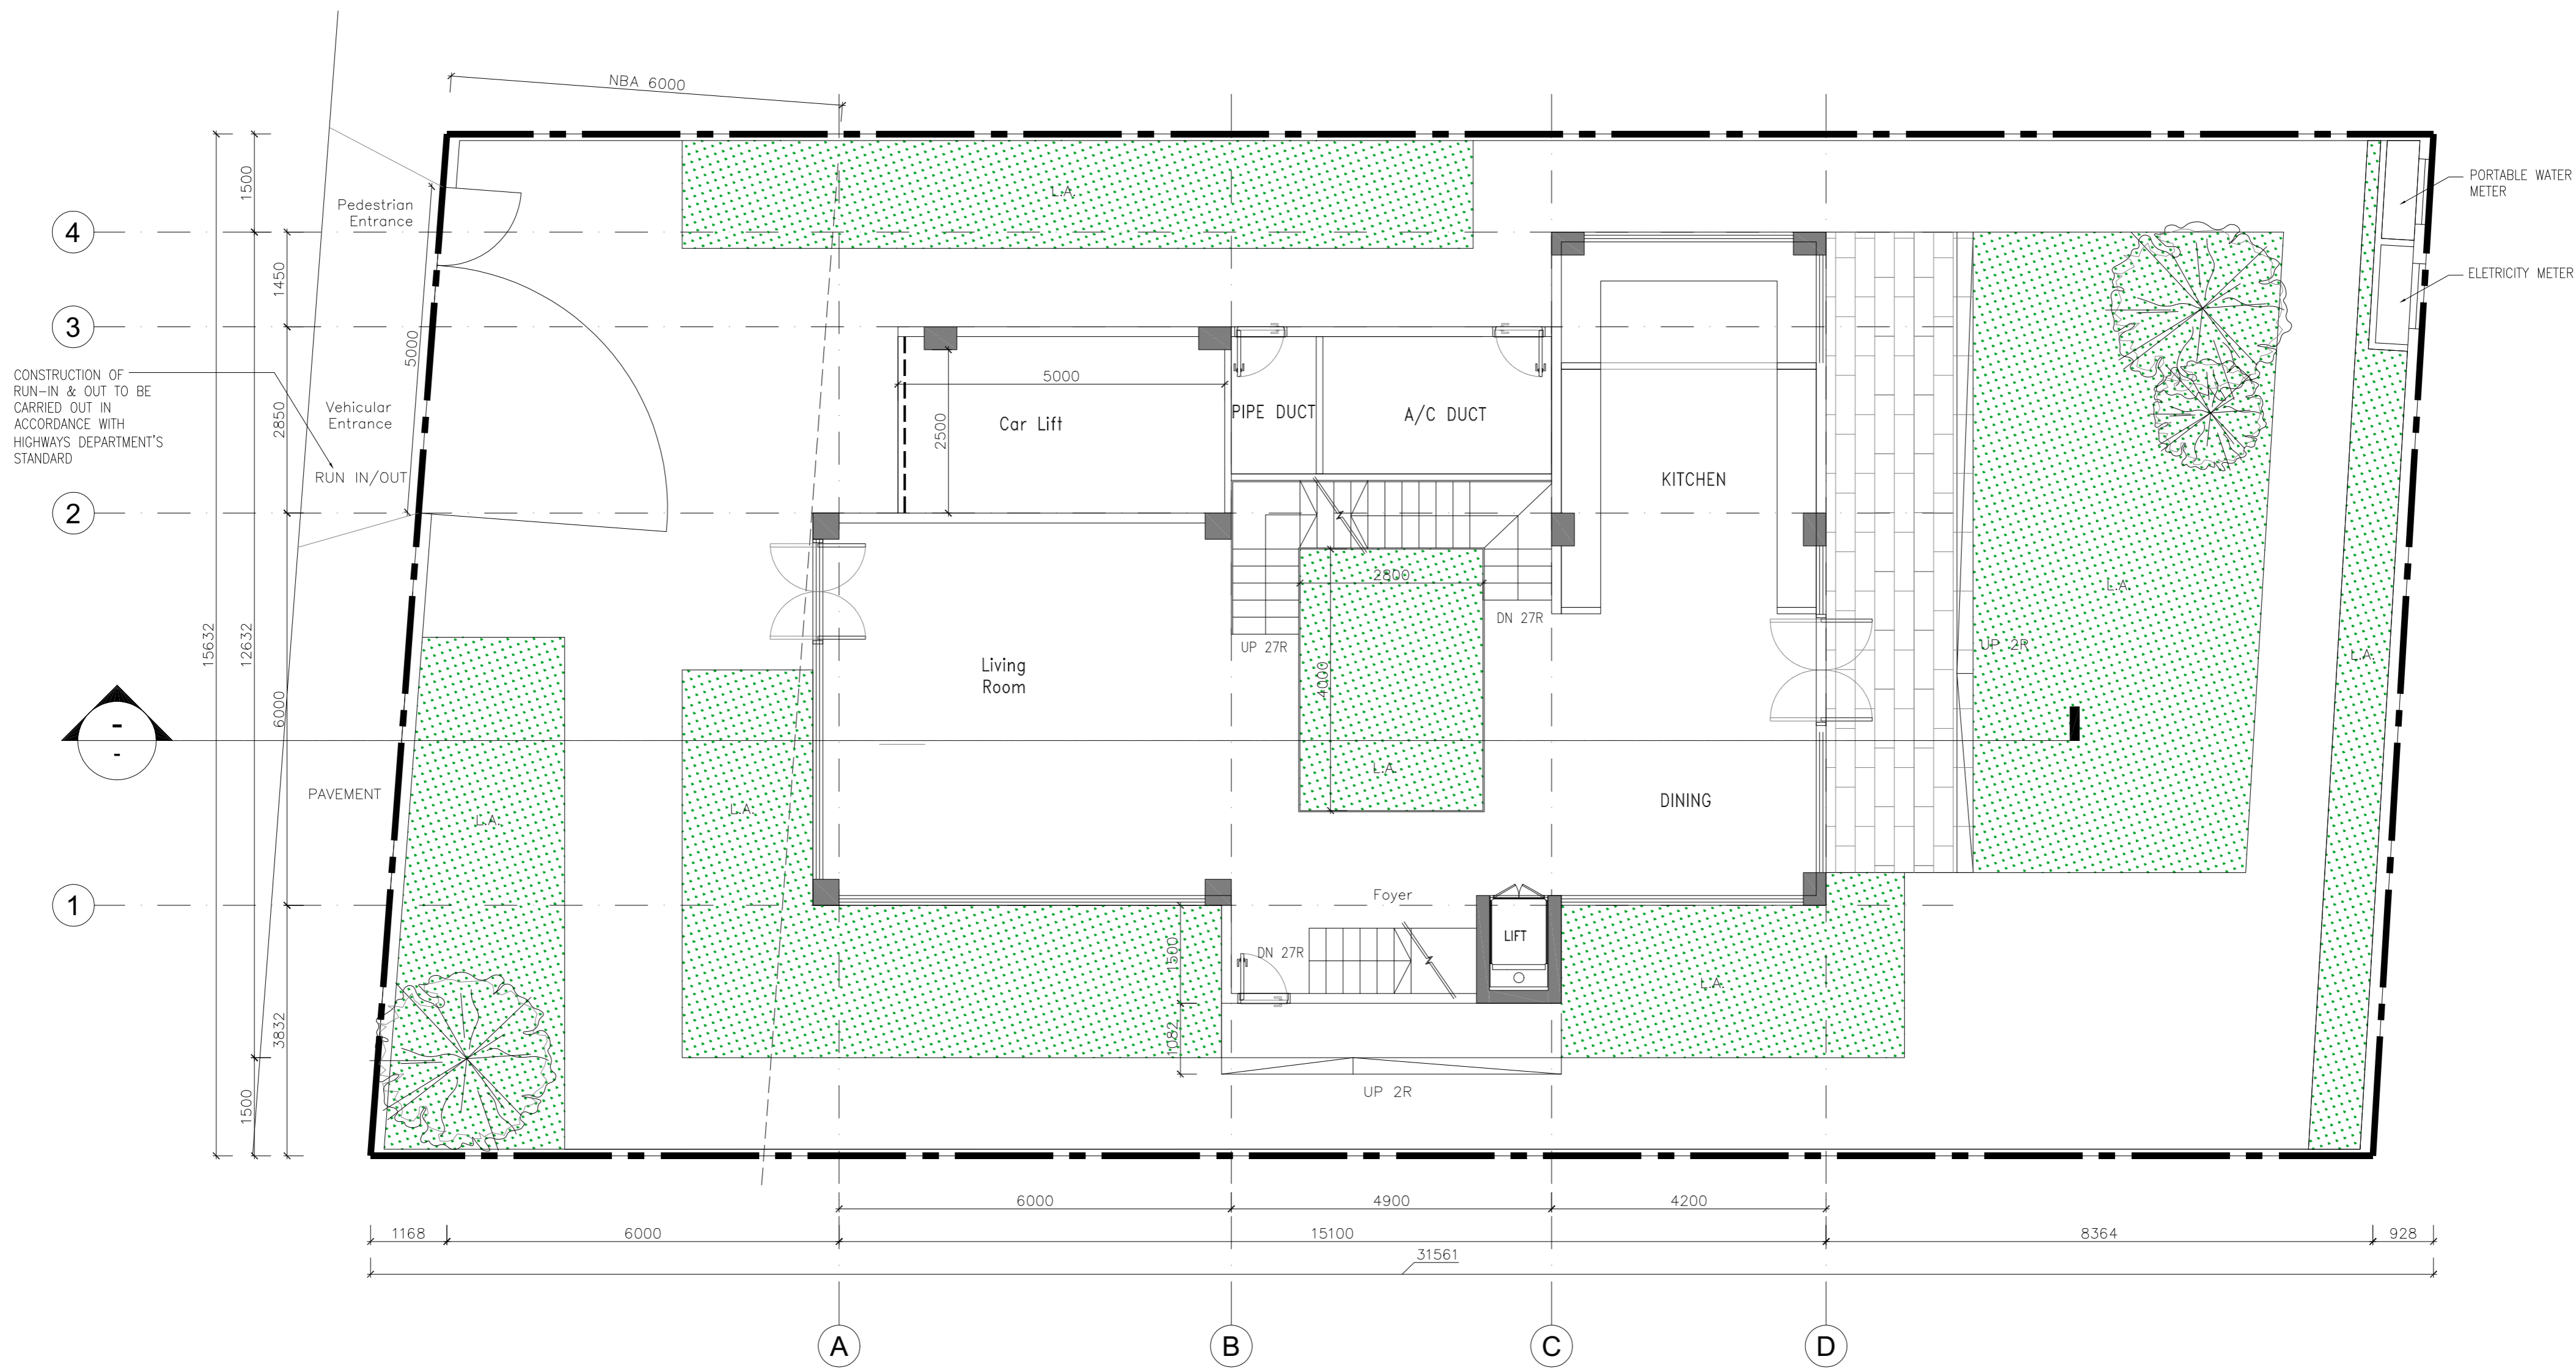


CONSTRUCTION OF RUN-IN & OUT TO BE CARRIED OUT IN ACCORDANCE WITH HIGHWAYS DEPARTMENT'S STANDARD

GROUND FLOOR




FIRST FLOOR

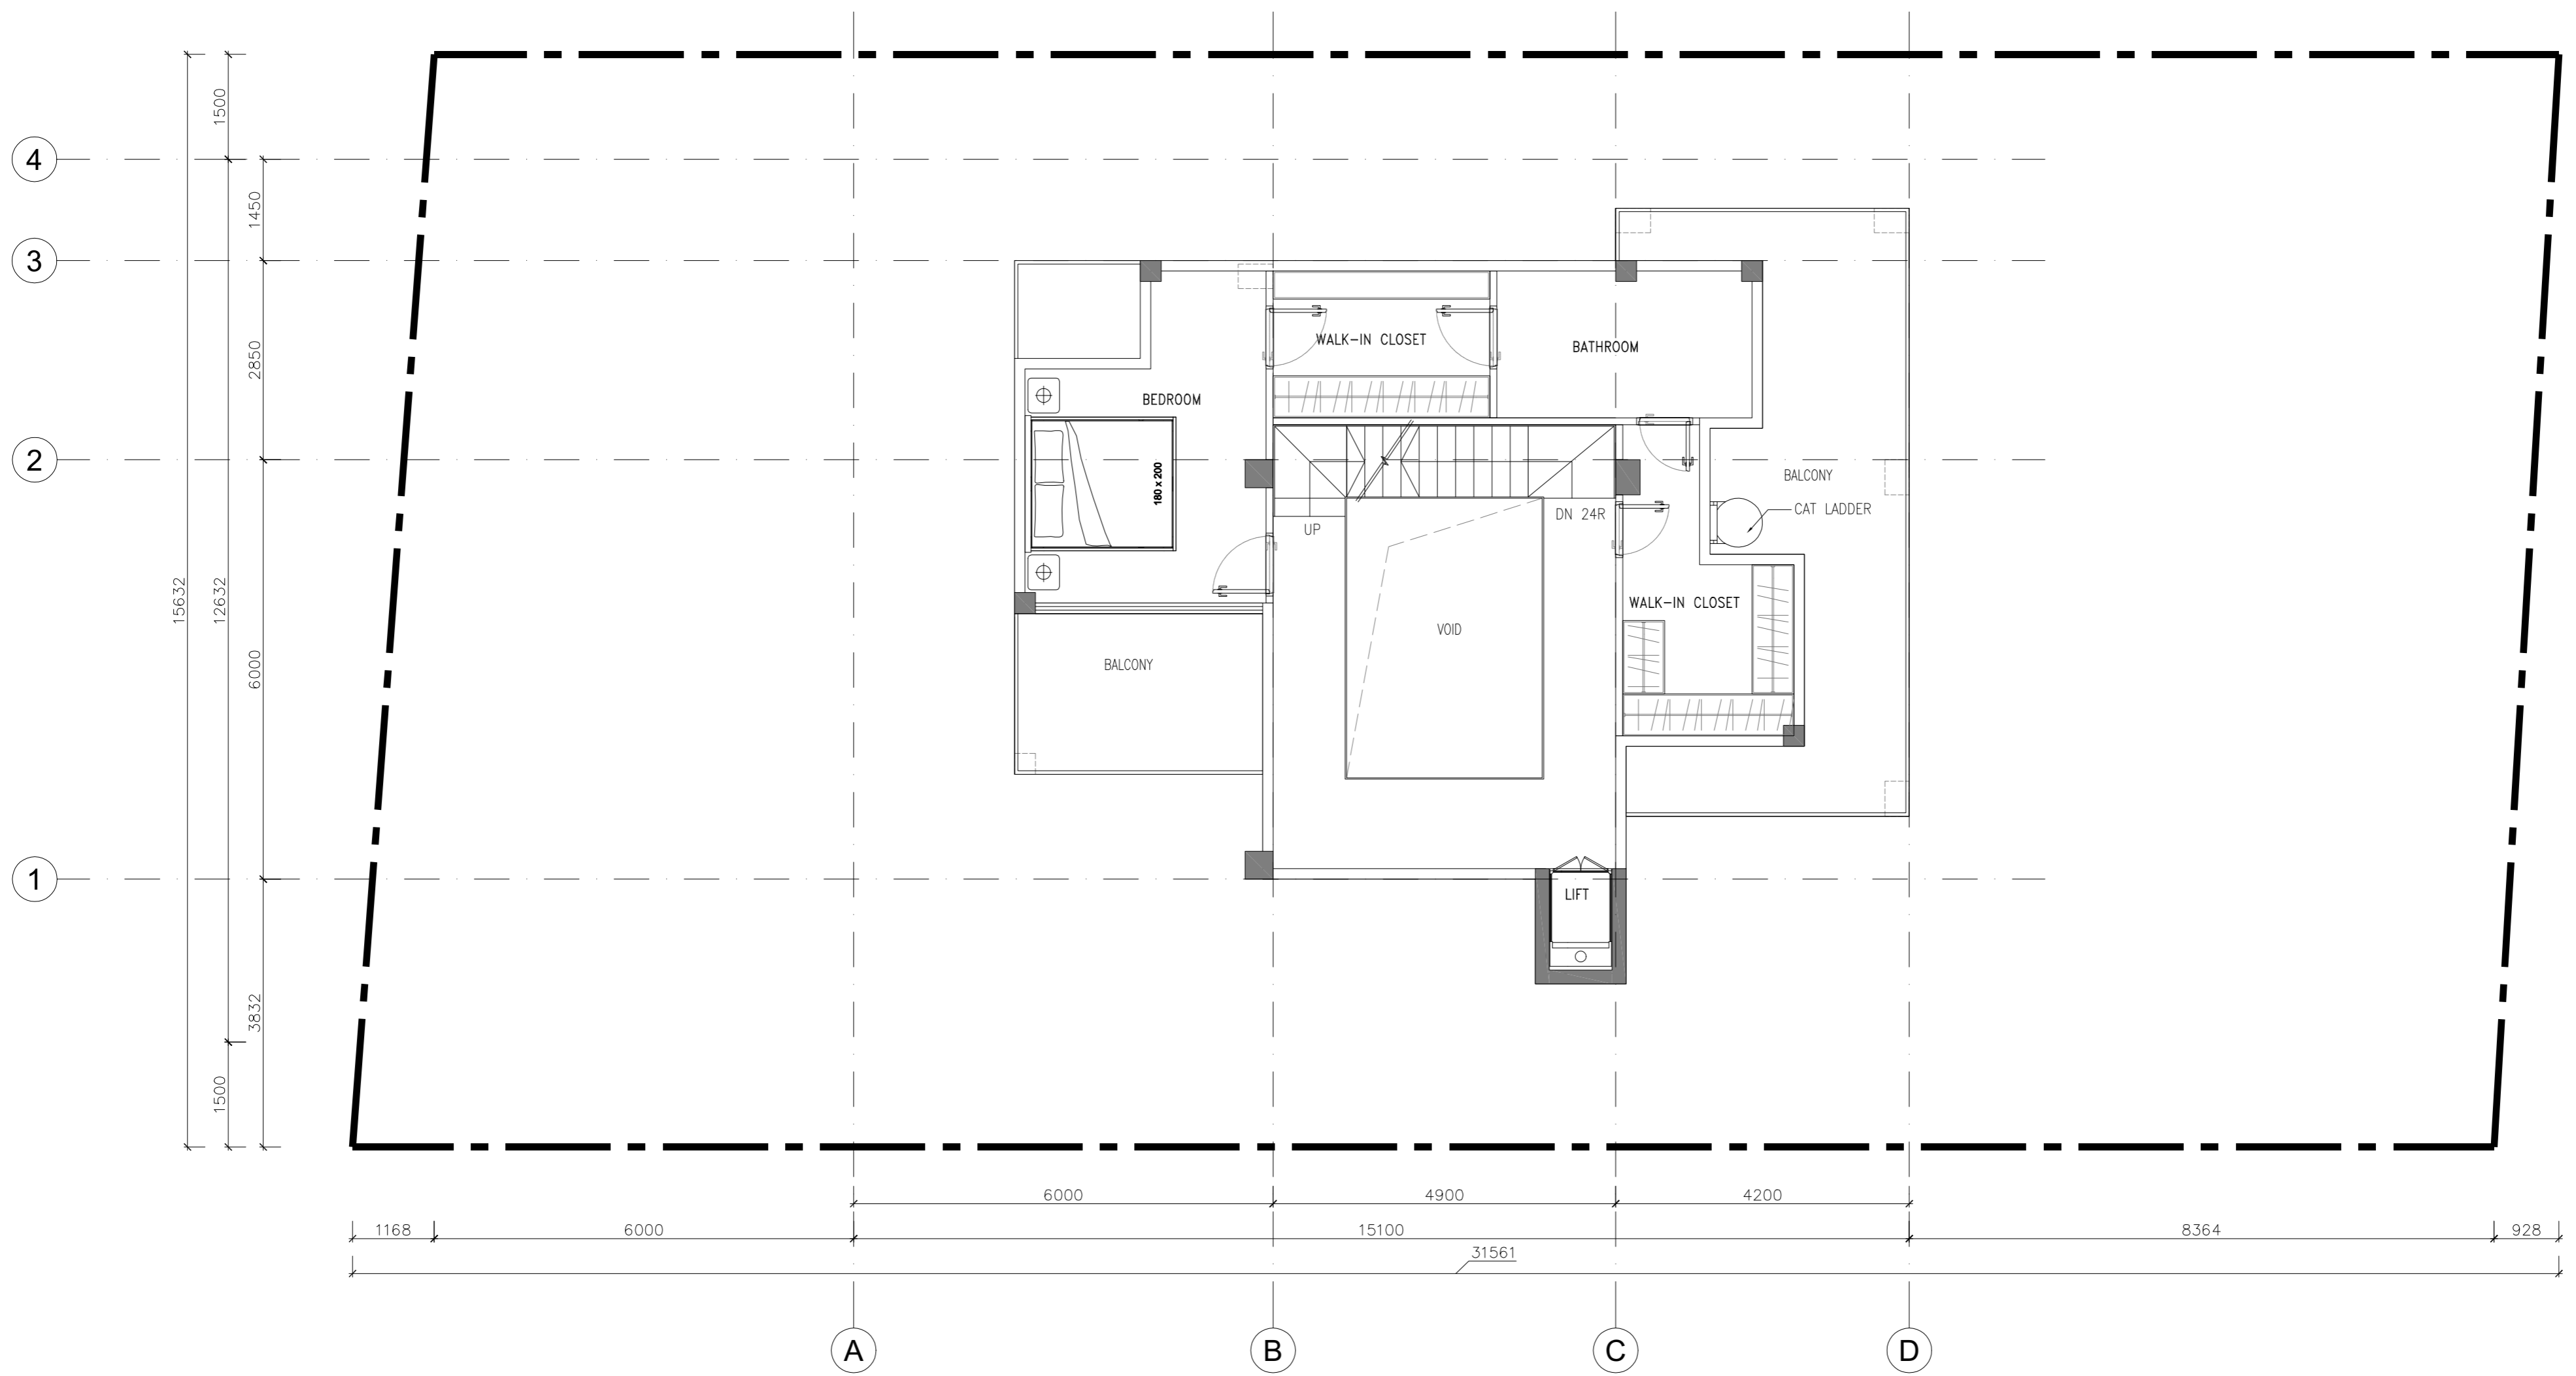

SECOND FLOOR



ROOF FLOOR

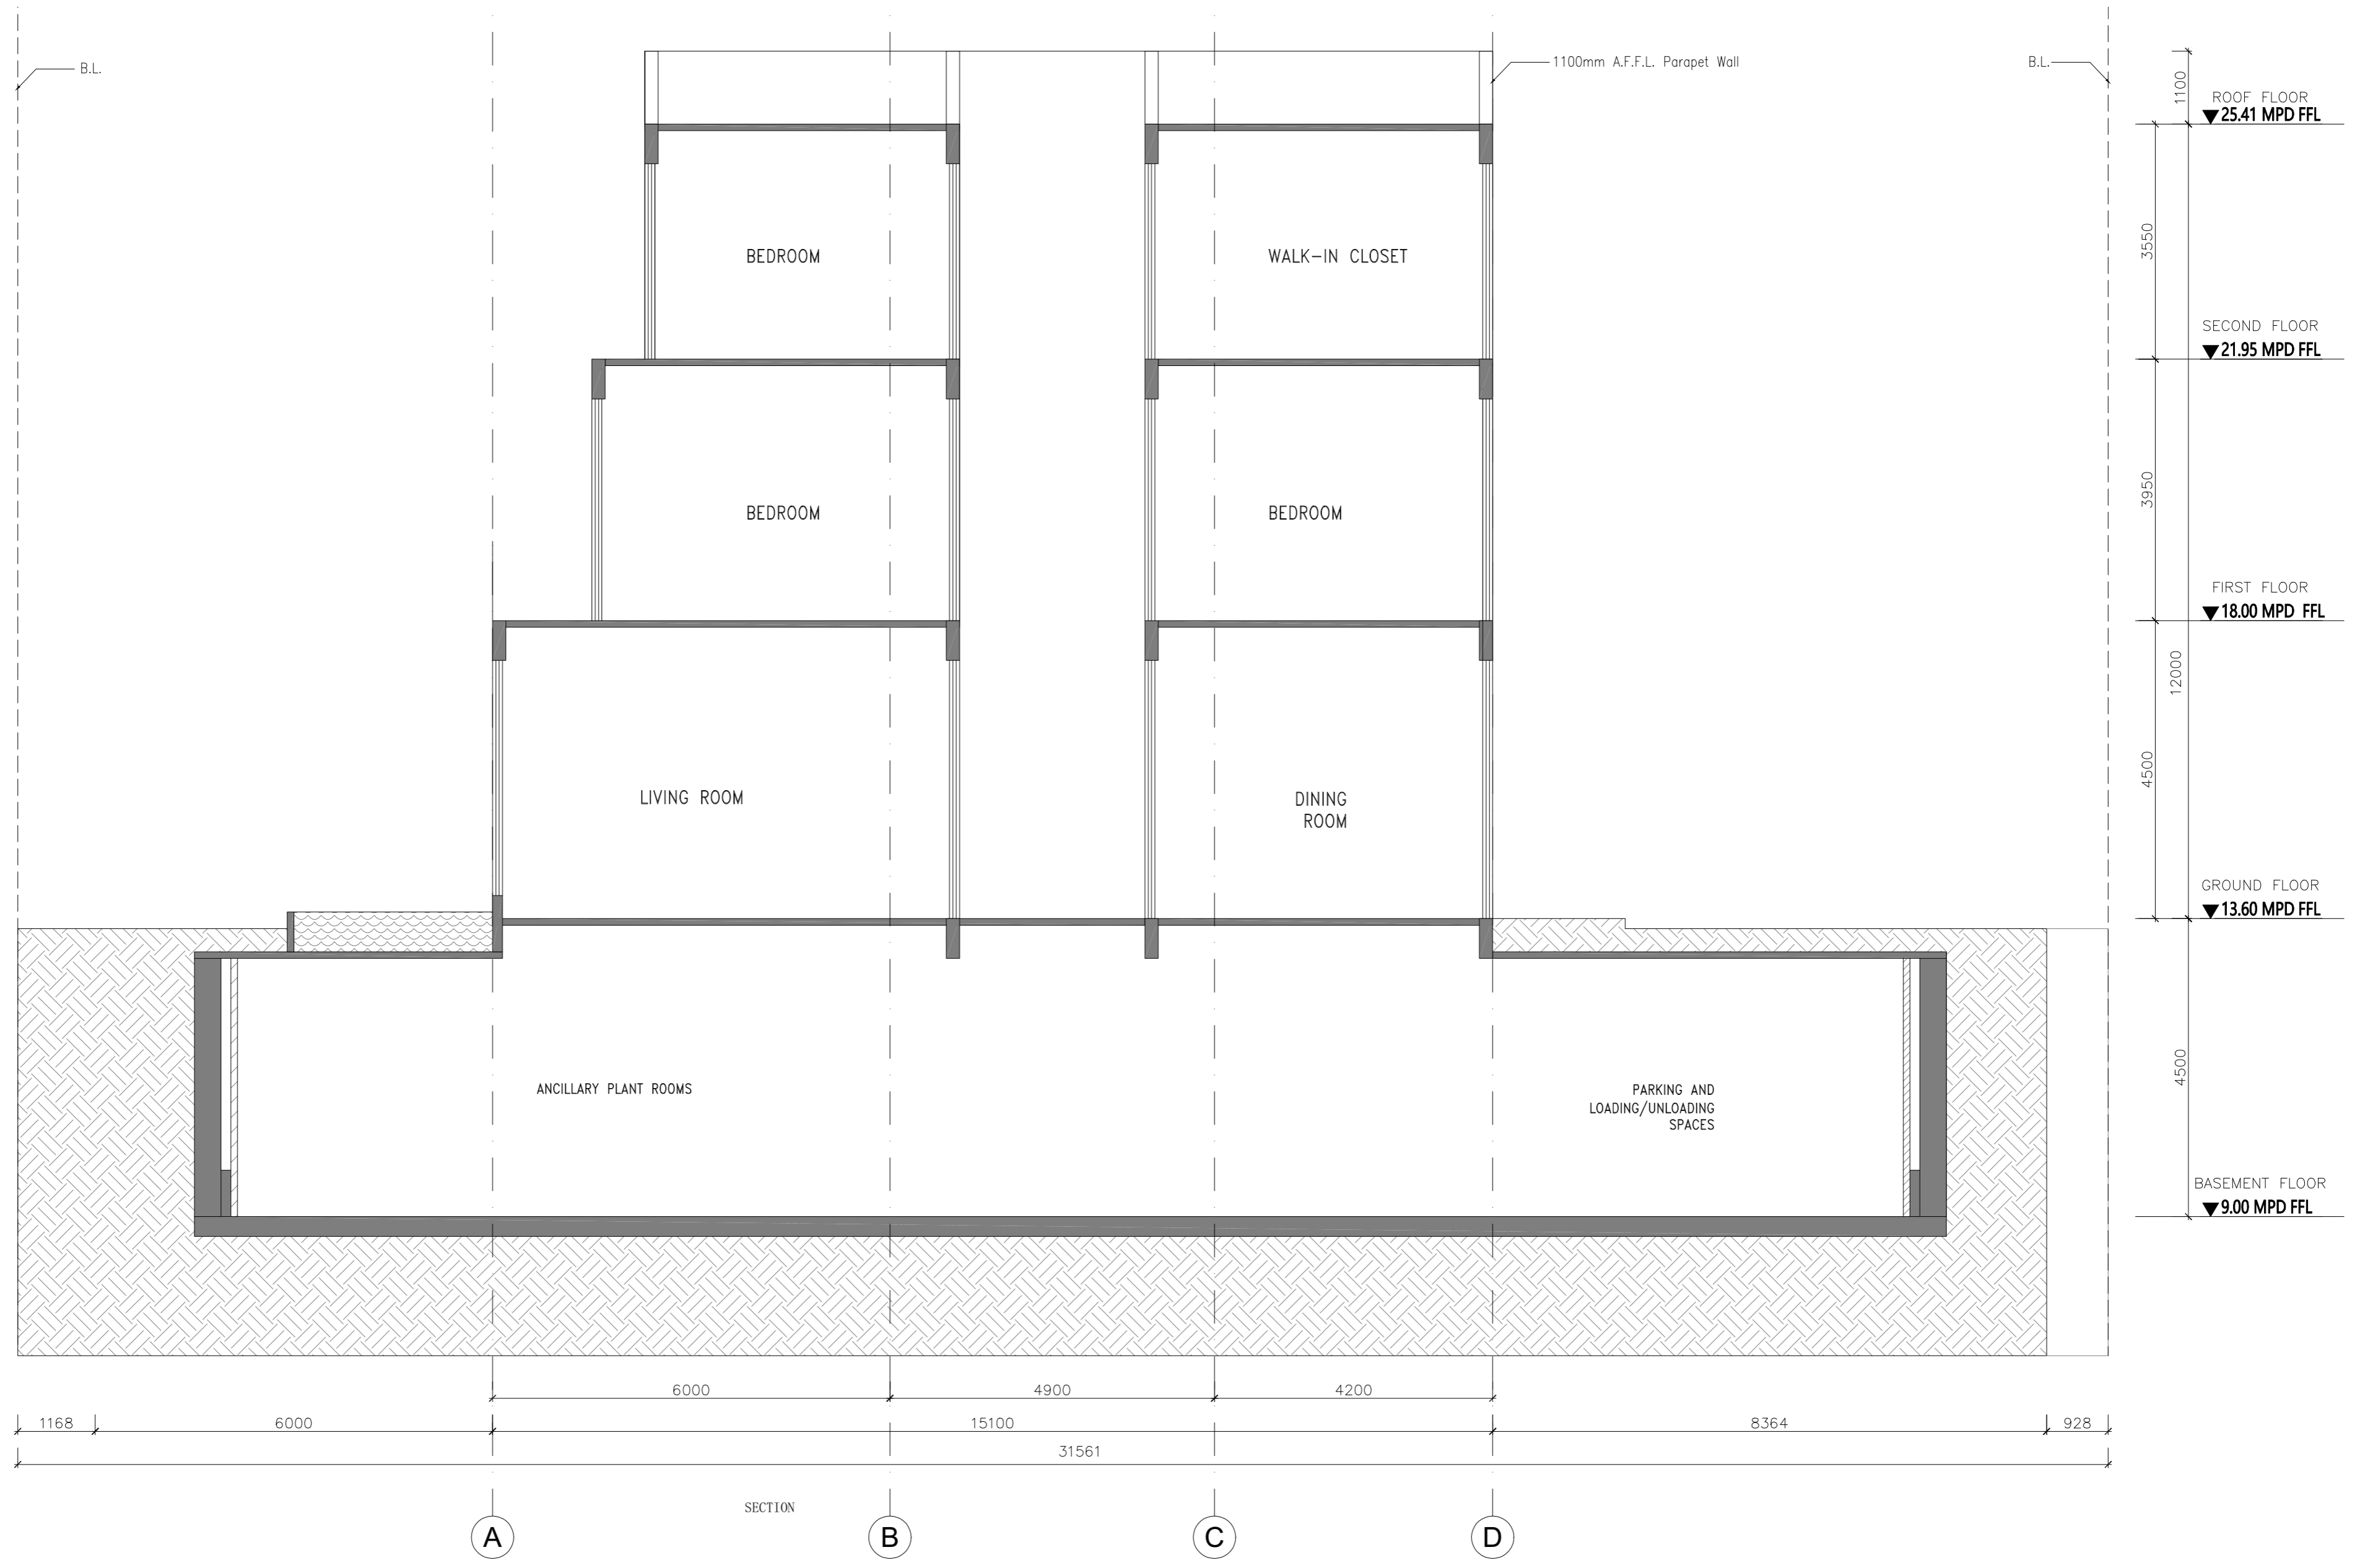

SECTION