


APPENDIX 2


OZP-COMPLIANT SCHEME

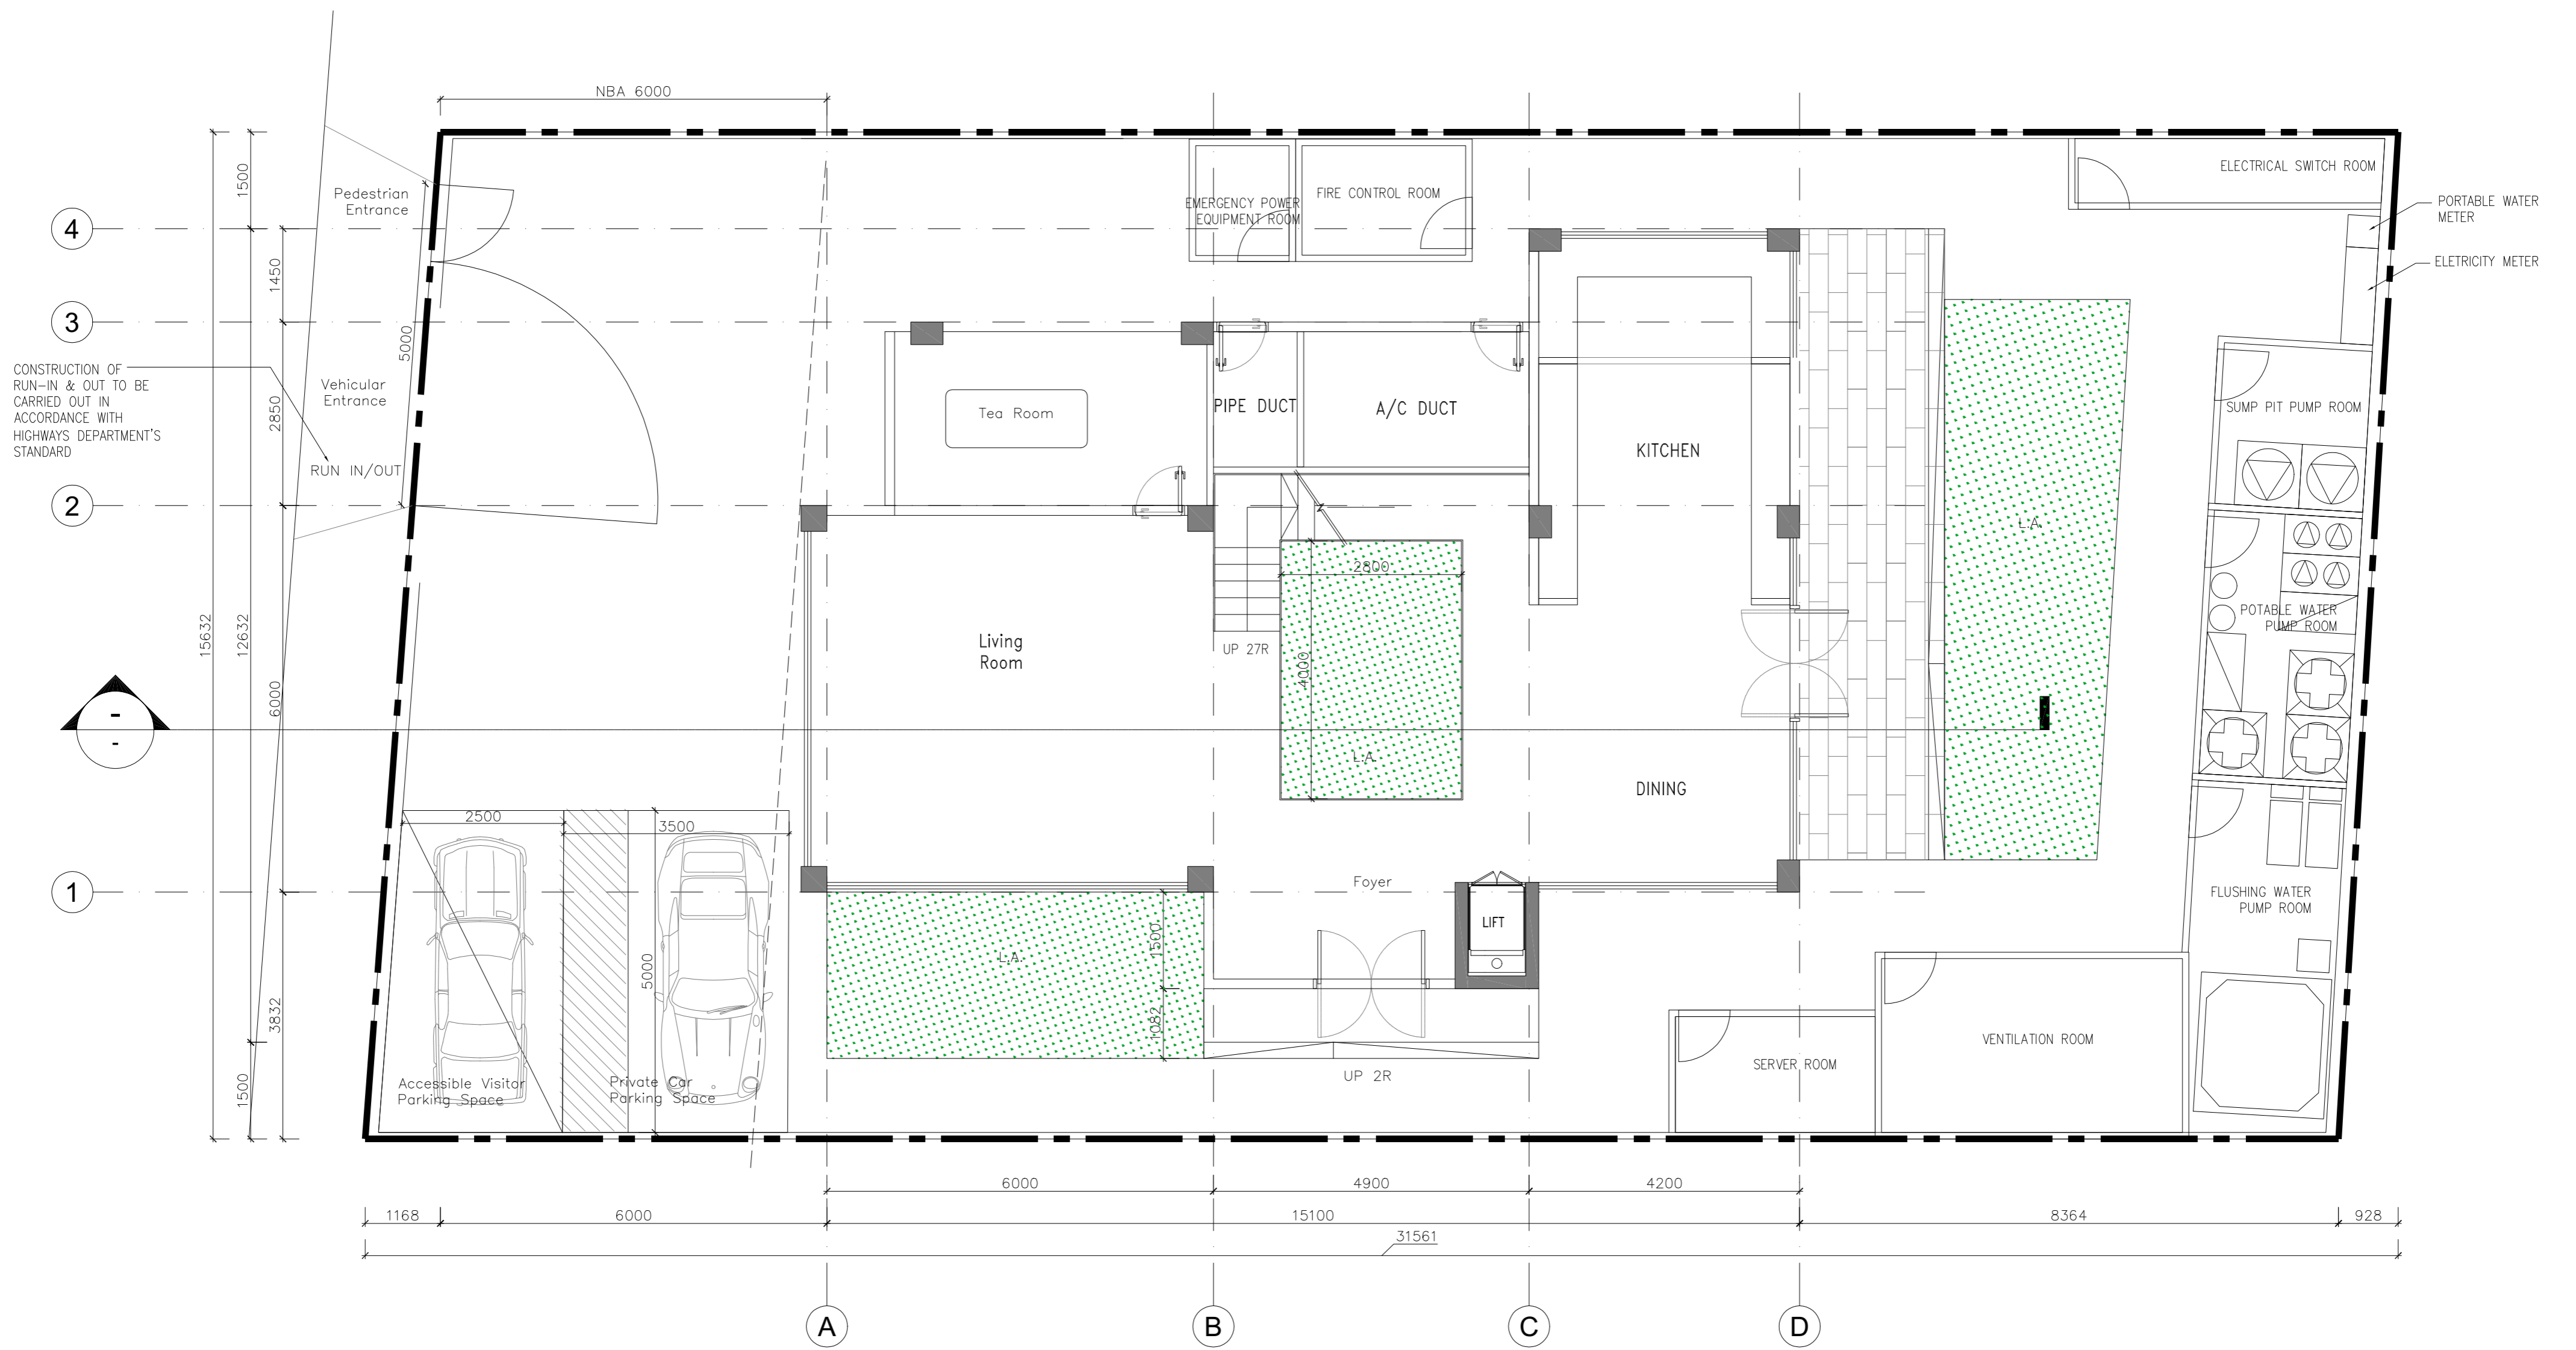

GROUND FLOOR




FIRST FLOOR

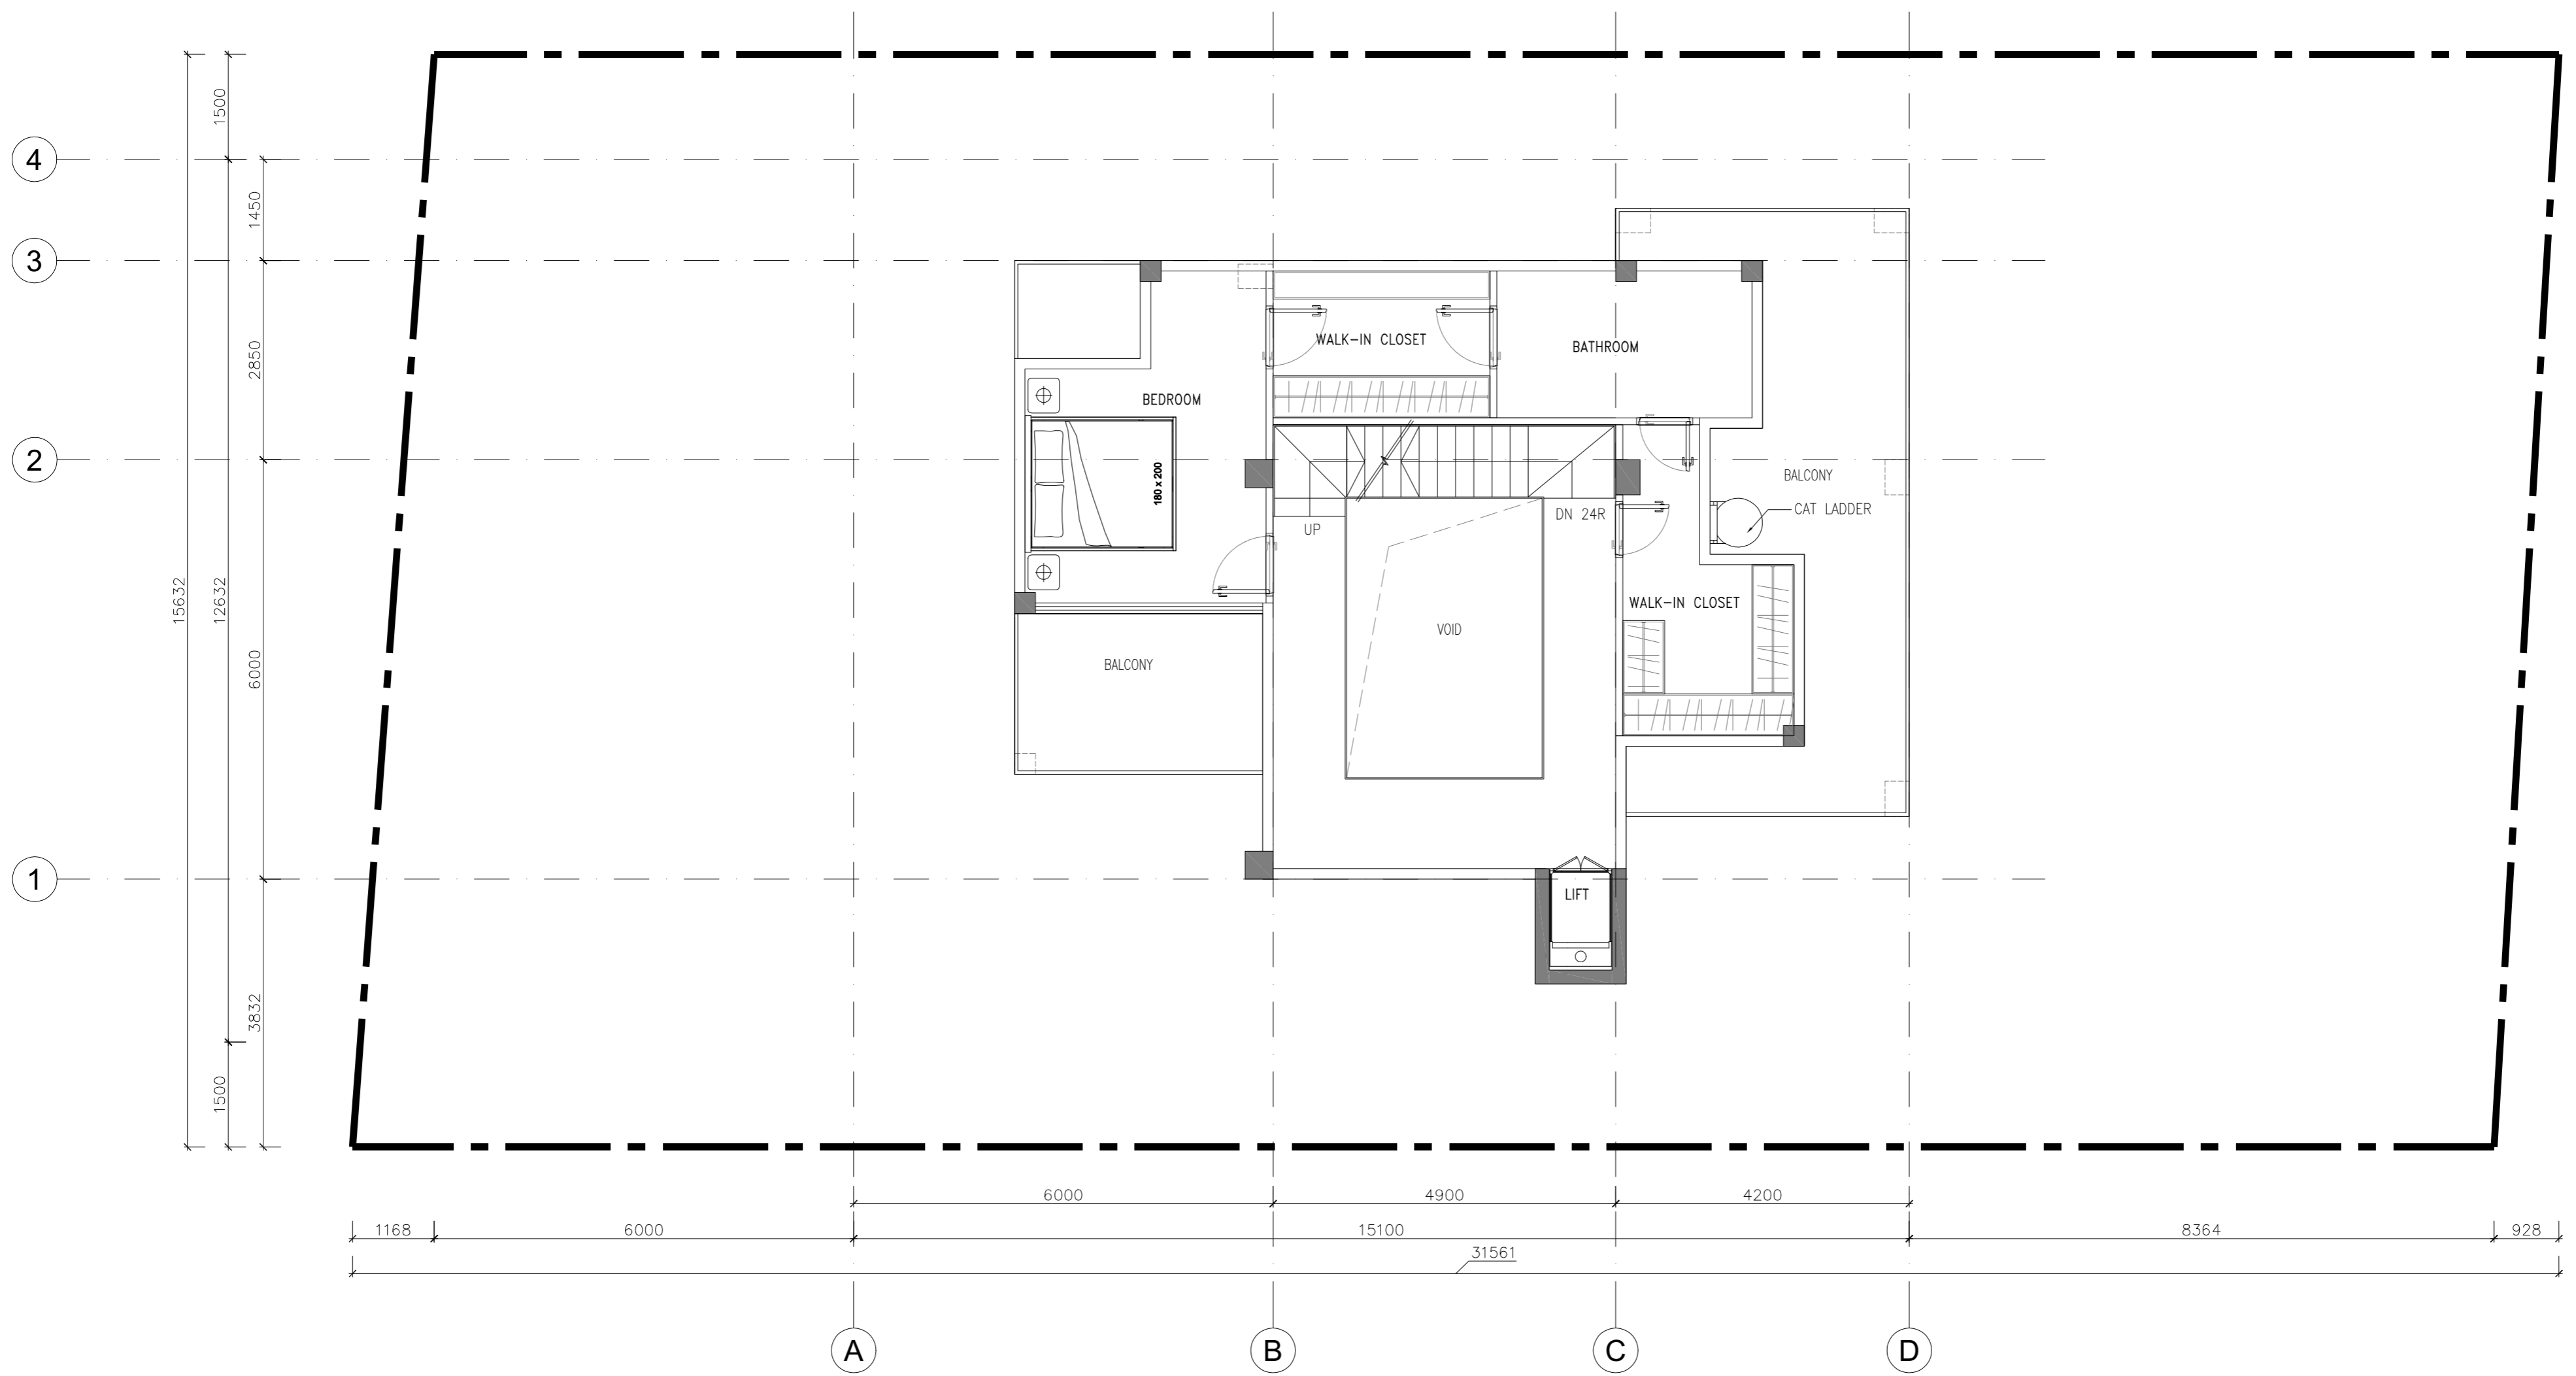

SECOND FLOOR



ROOF FLOOR

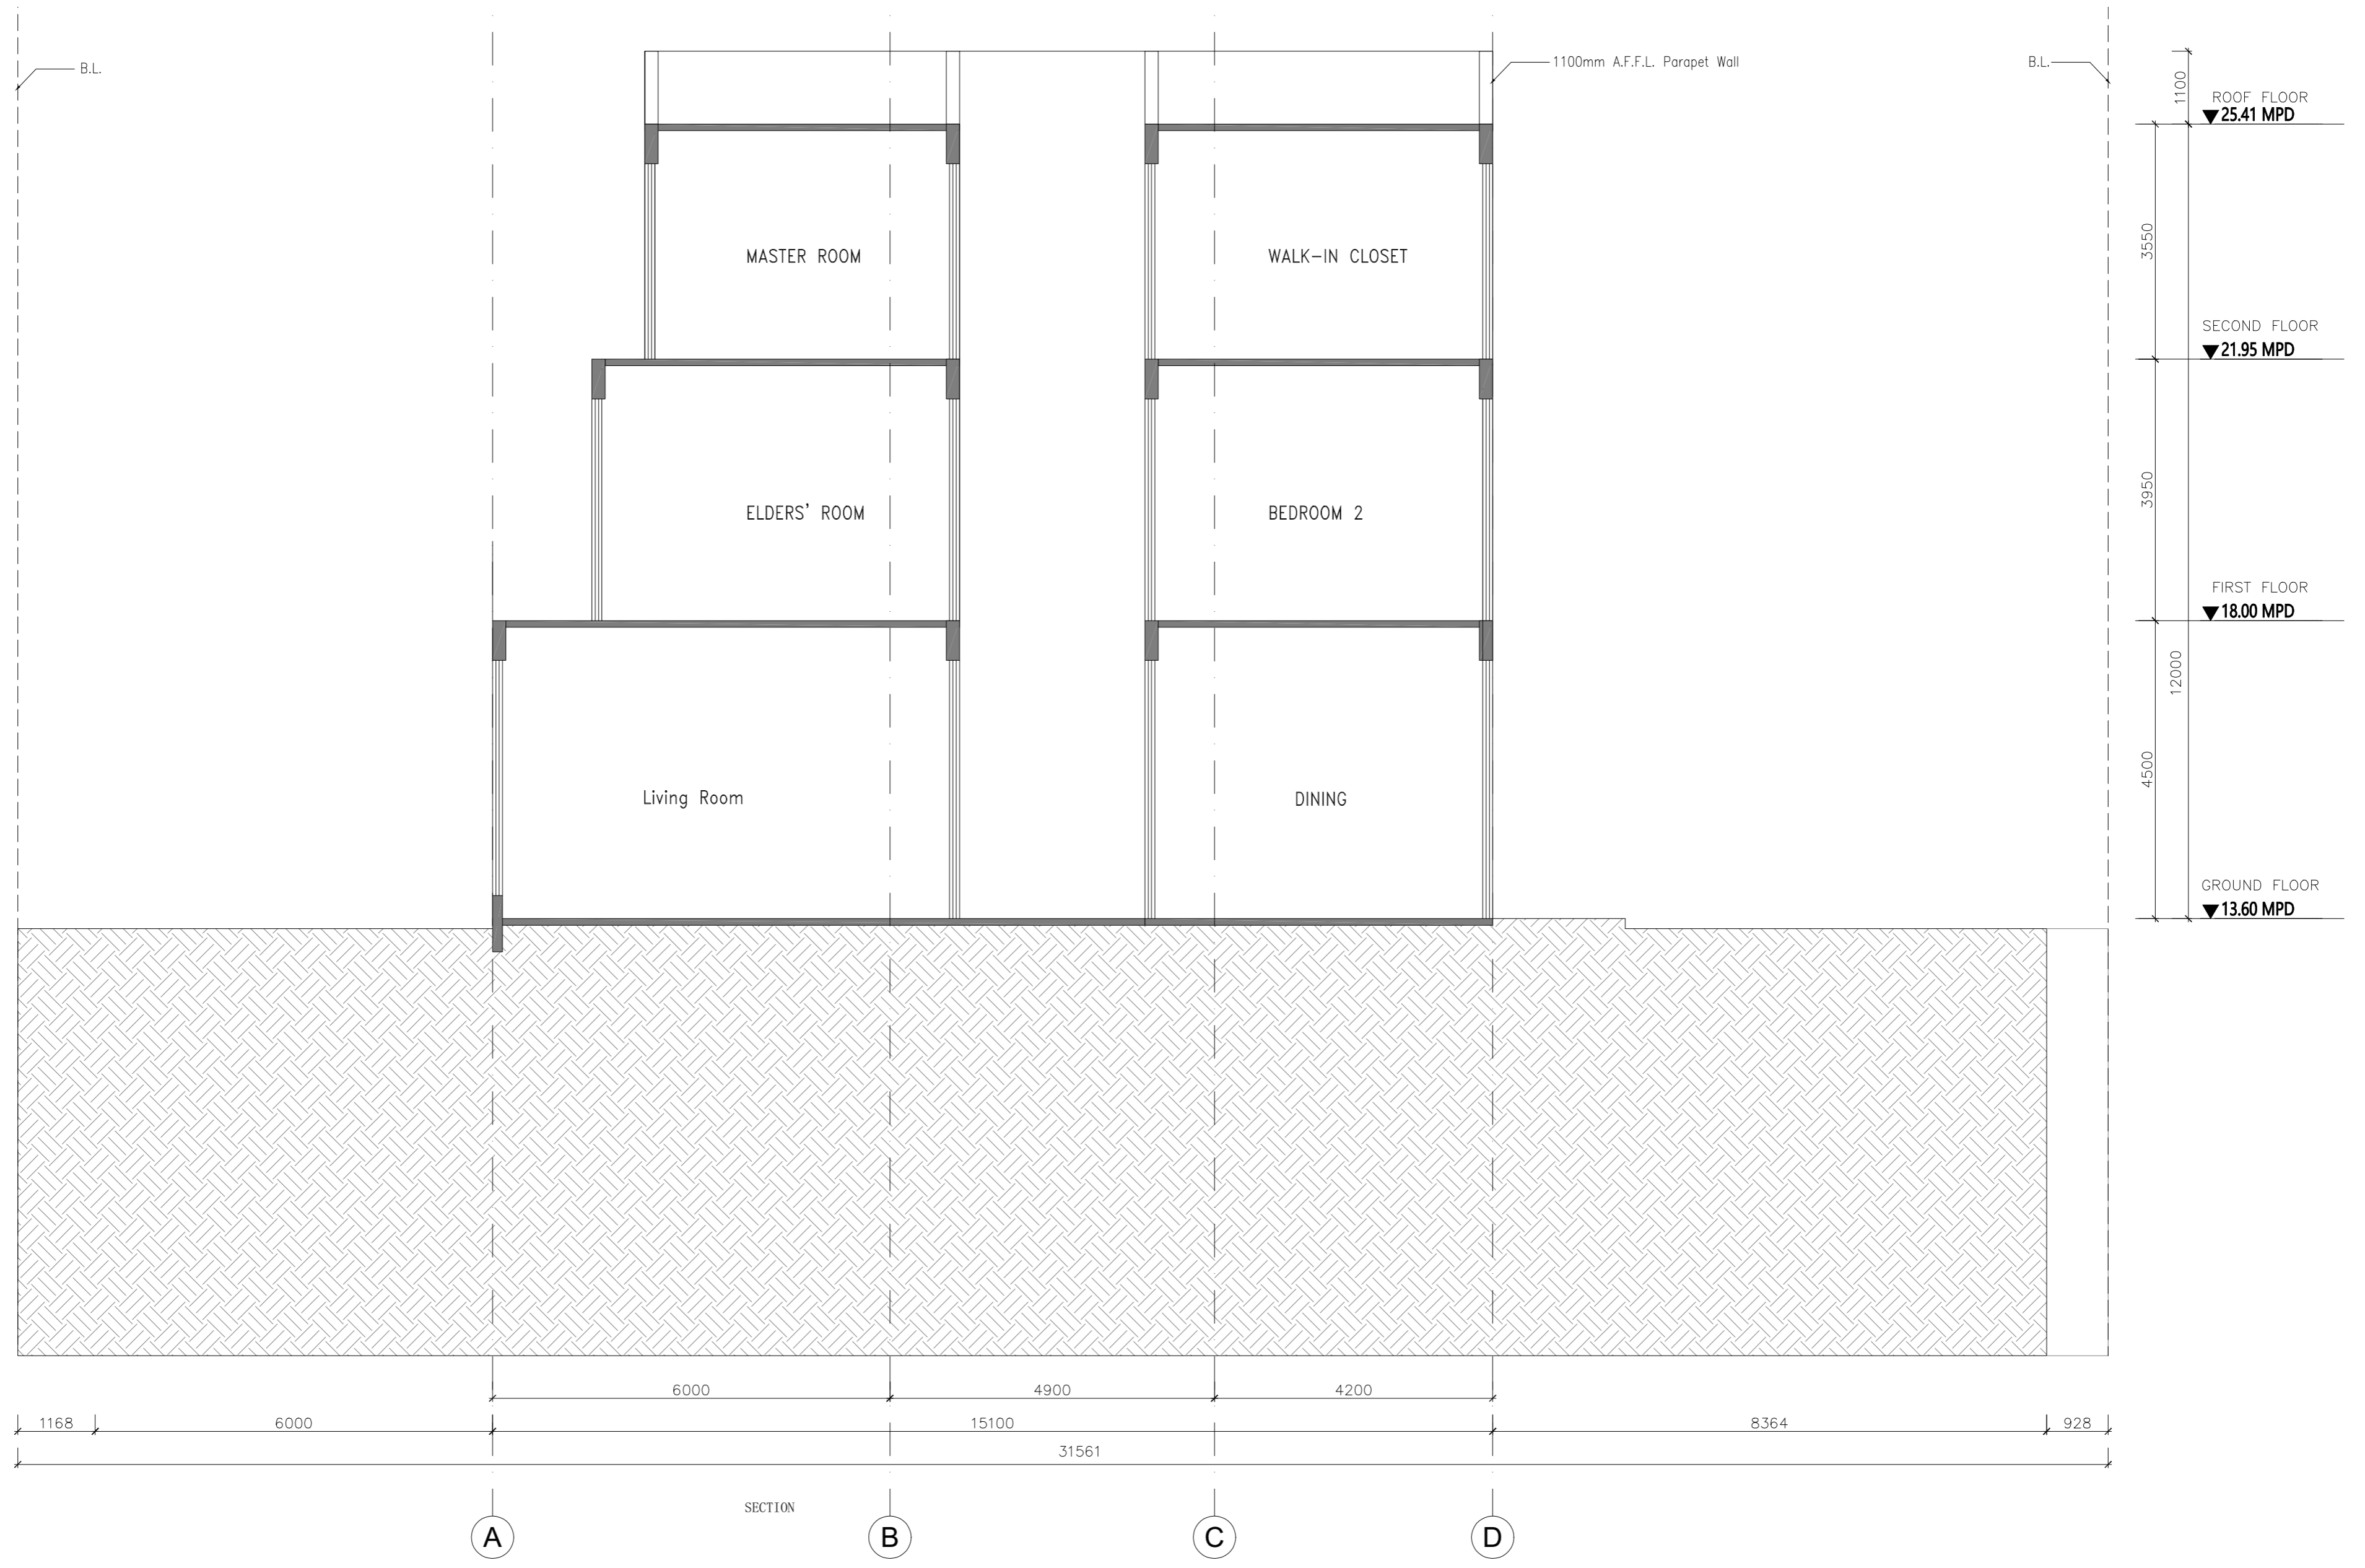

SECTION