



Appendix 1


Architectural Drawings

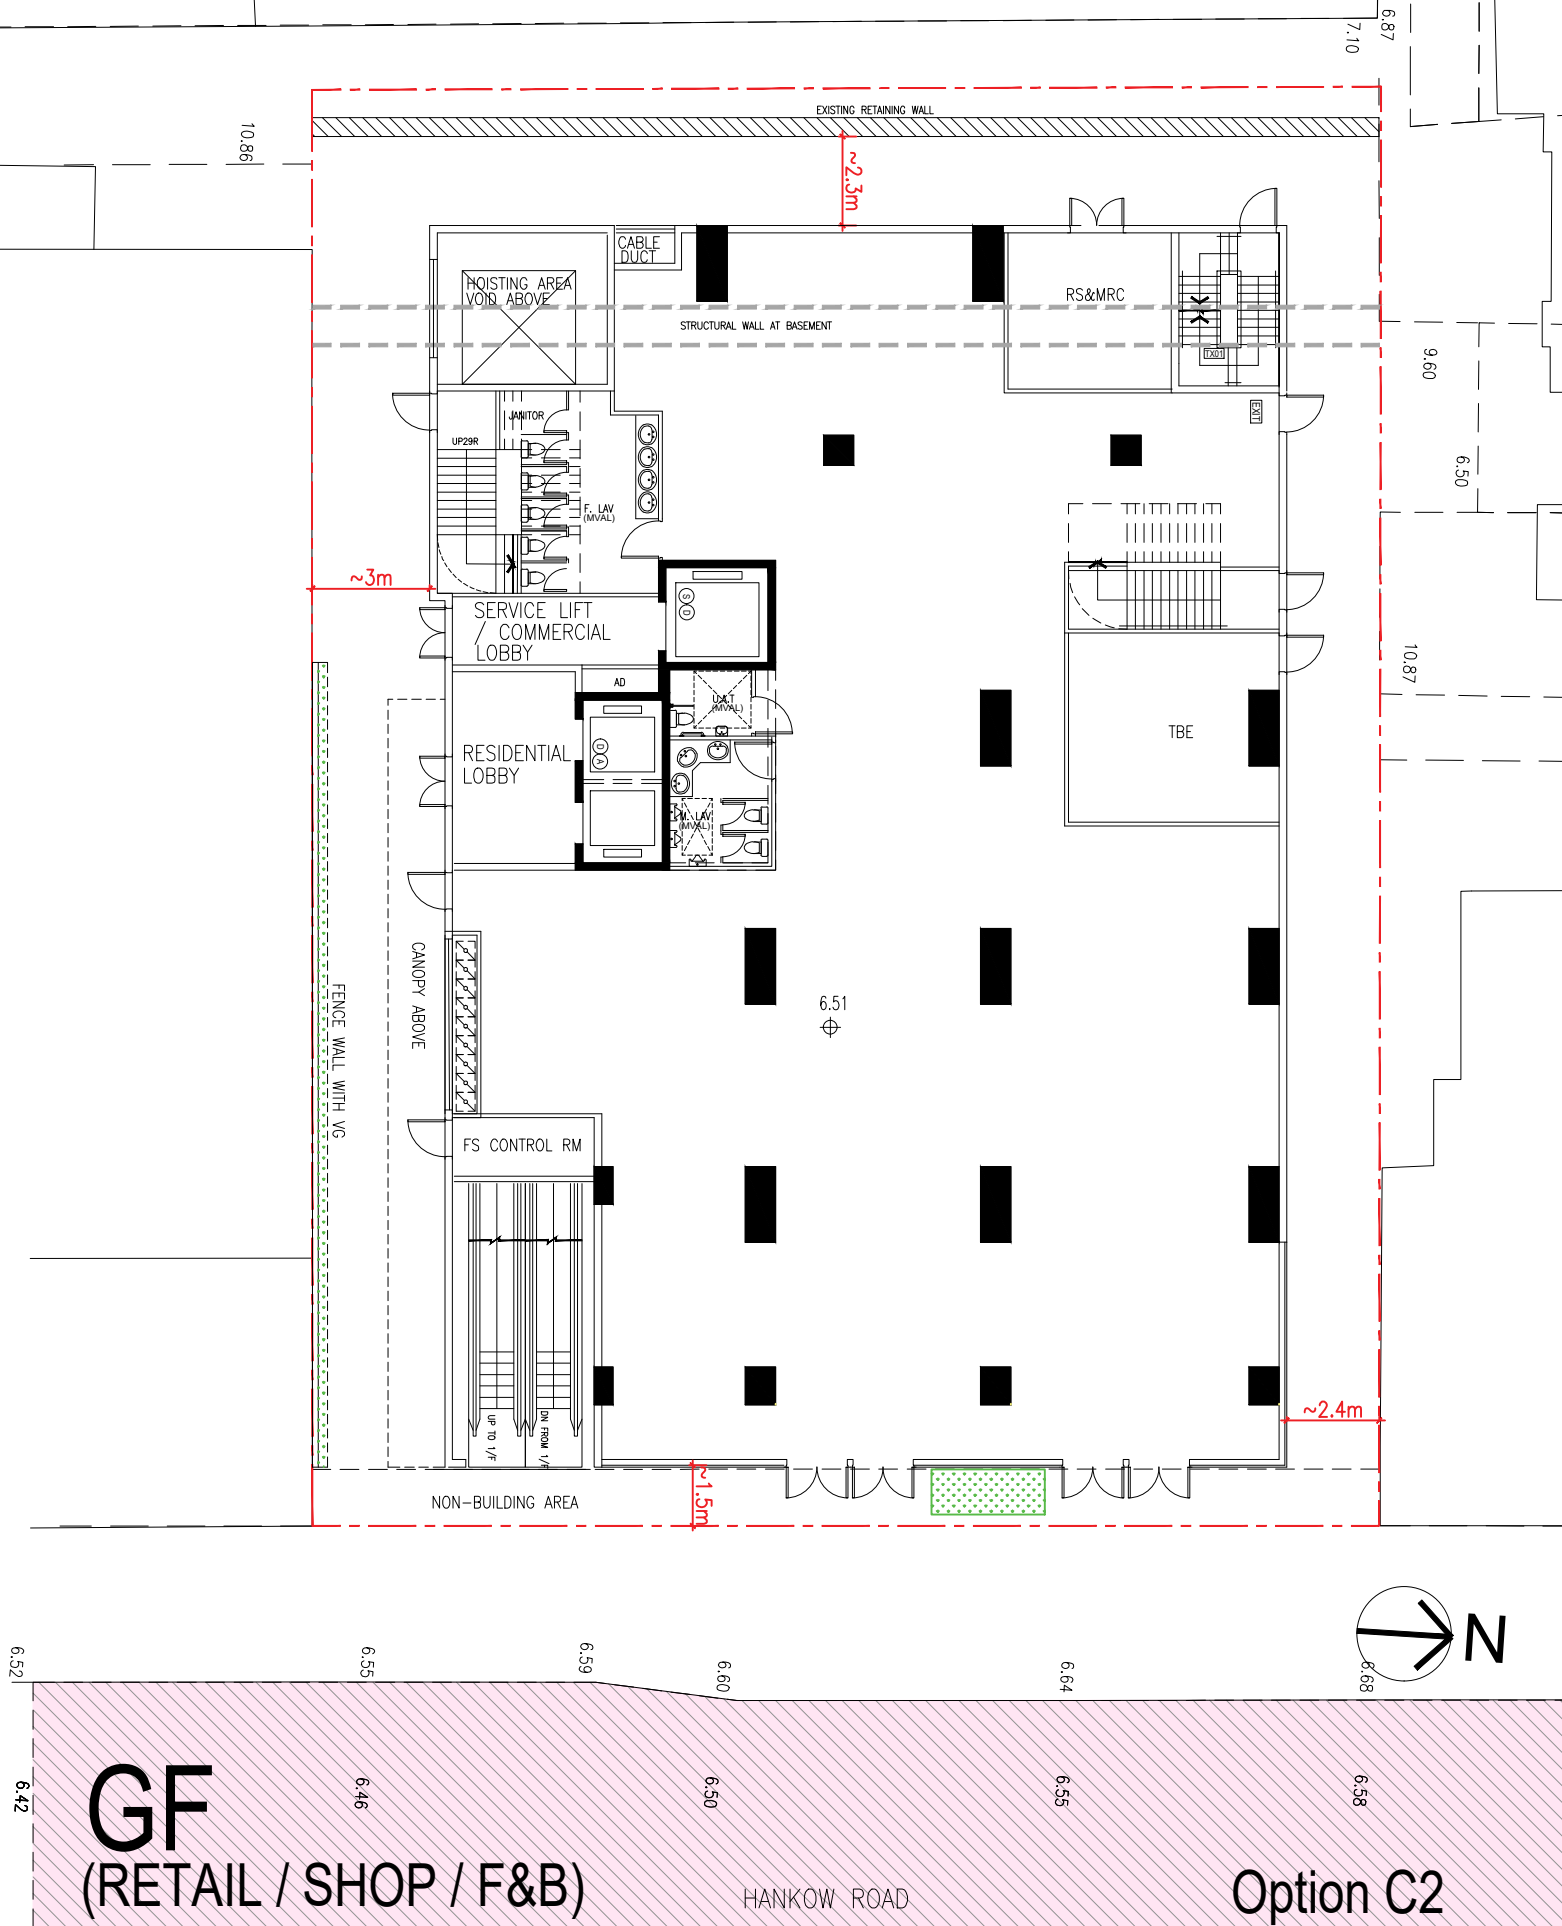

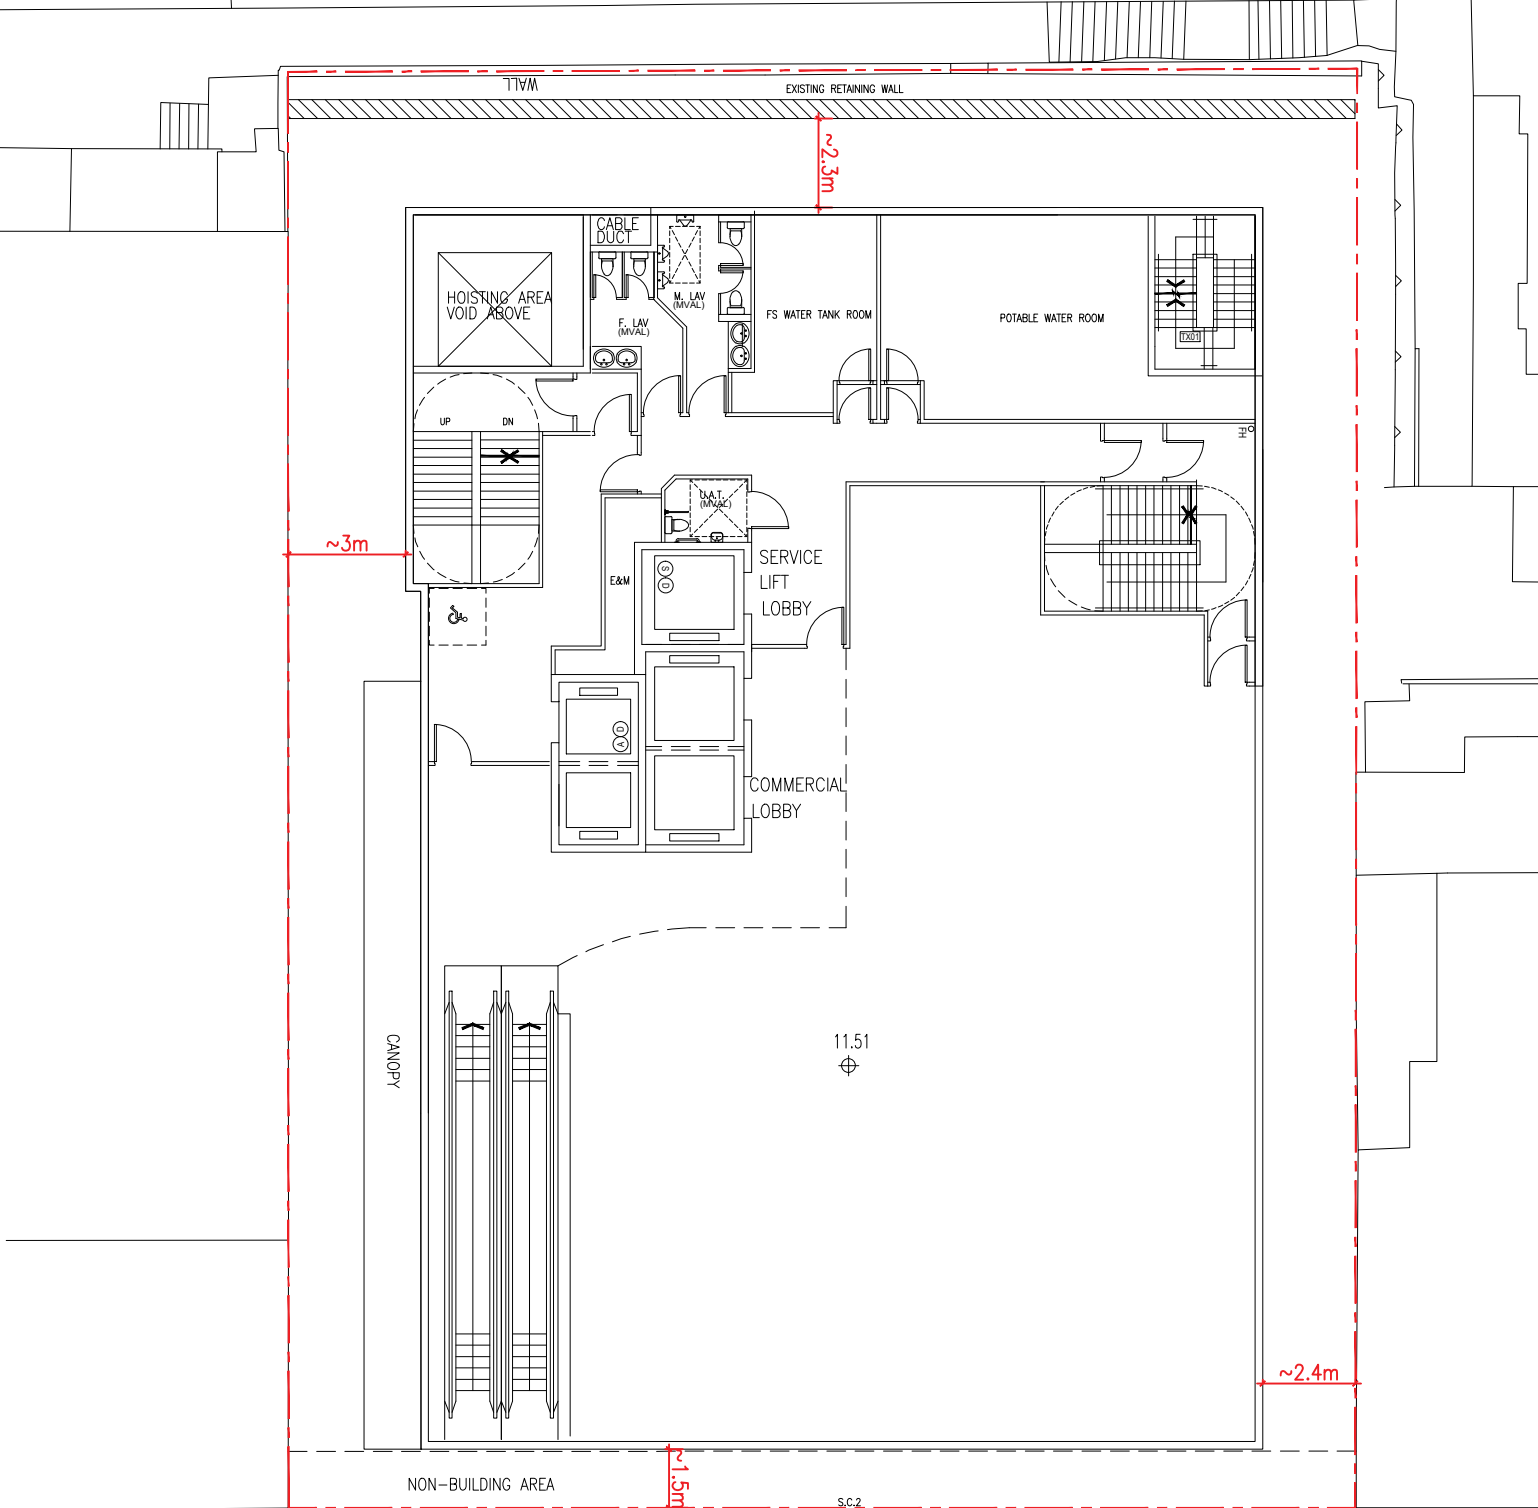


1F
(RETAIL / SHOP / F&B)

Option C2

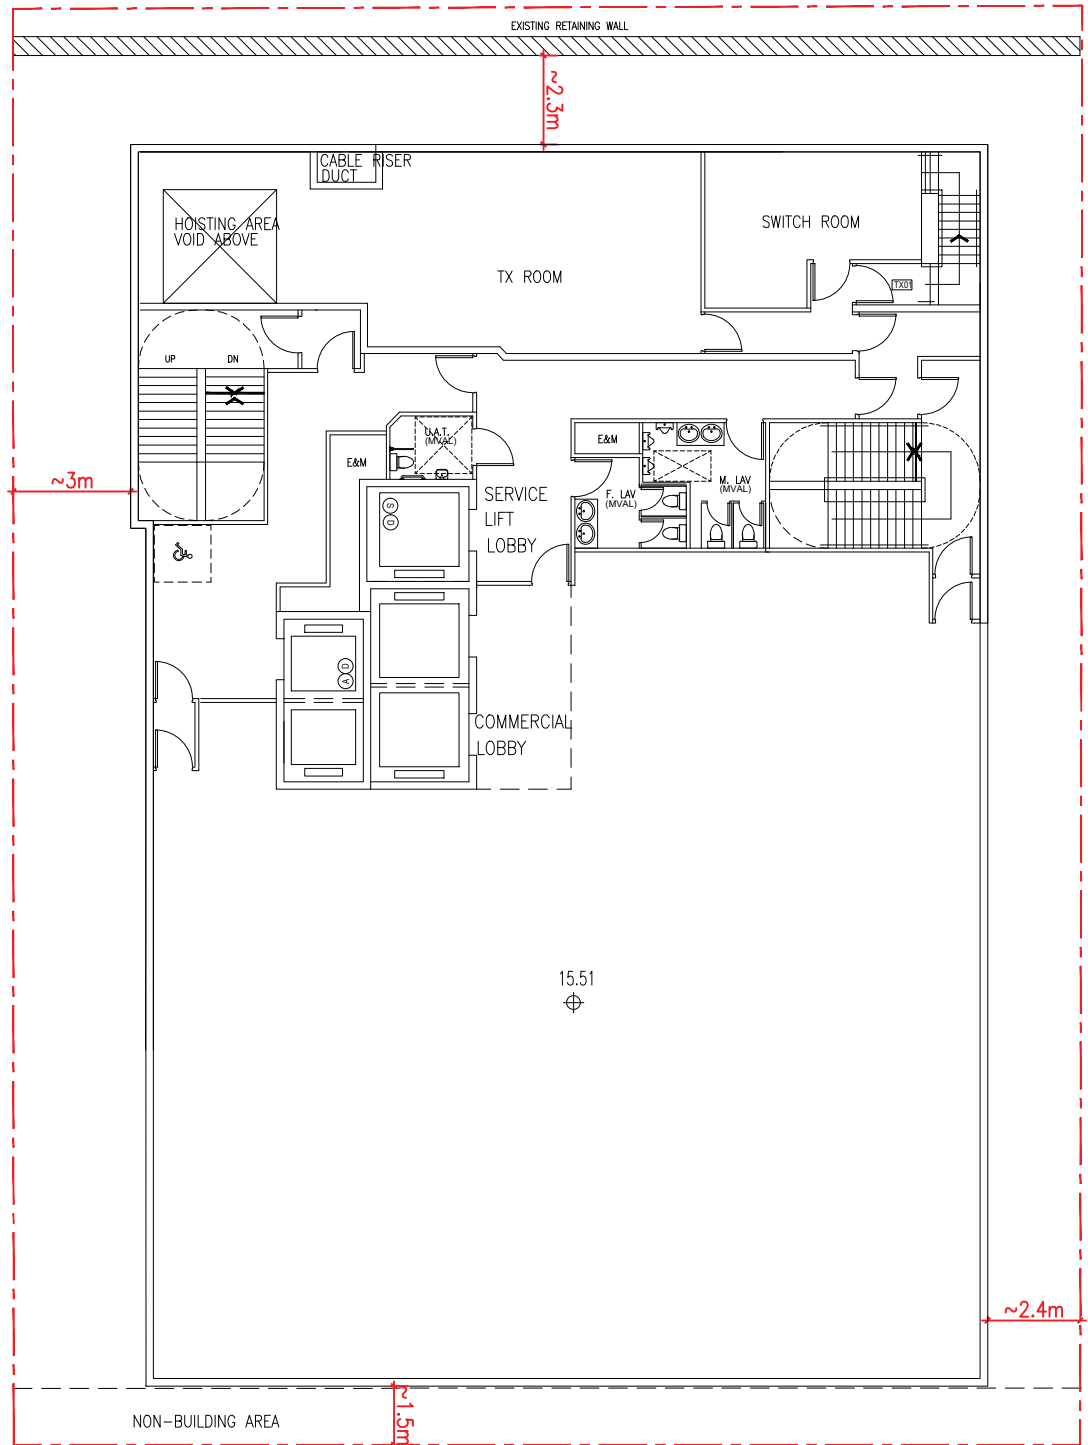


2F
(RETAIL / SHOP / F&B)

Option C2

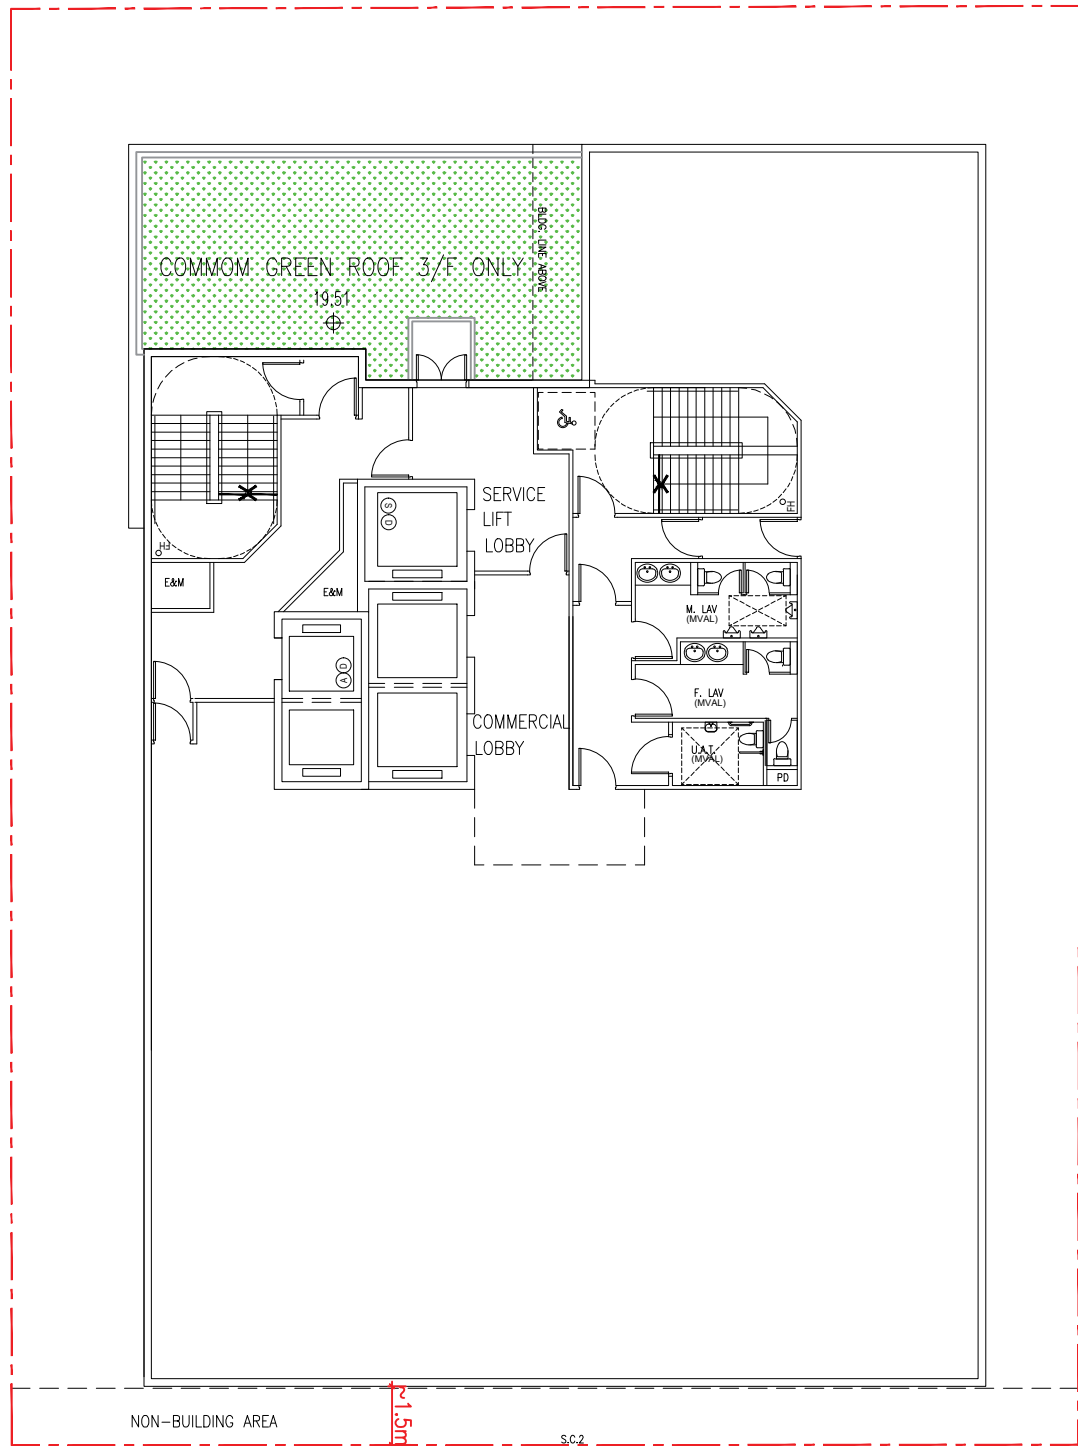


3F-7F
(SHOP/OFFICE/F&B)

Option C2

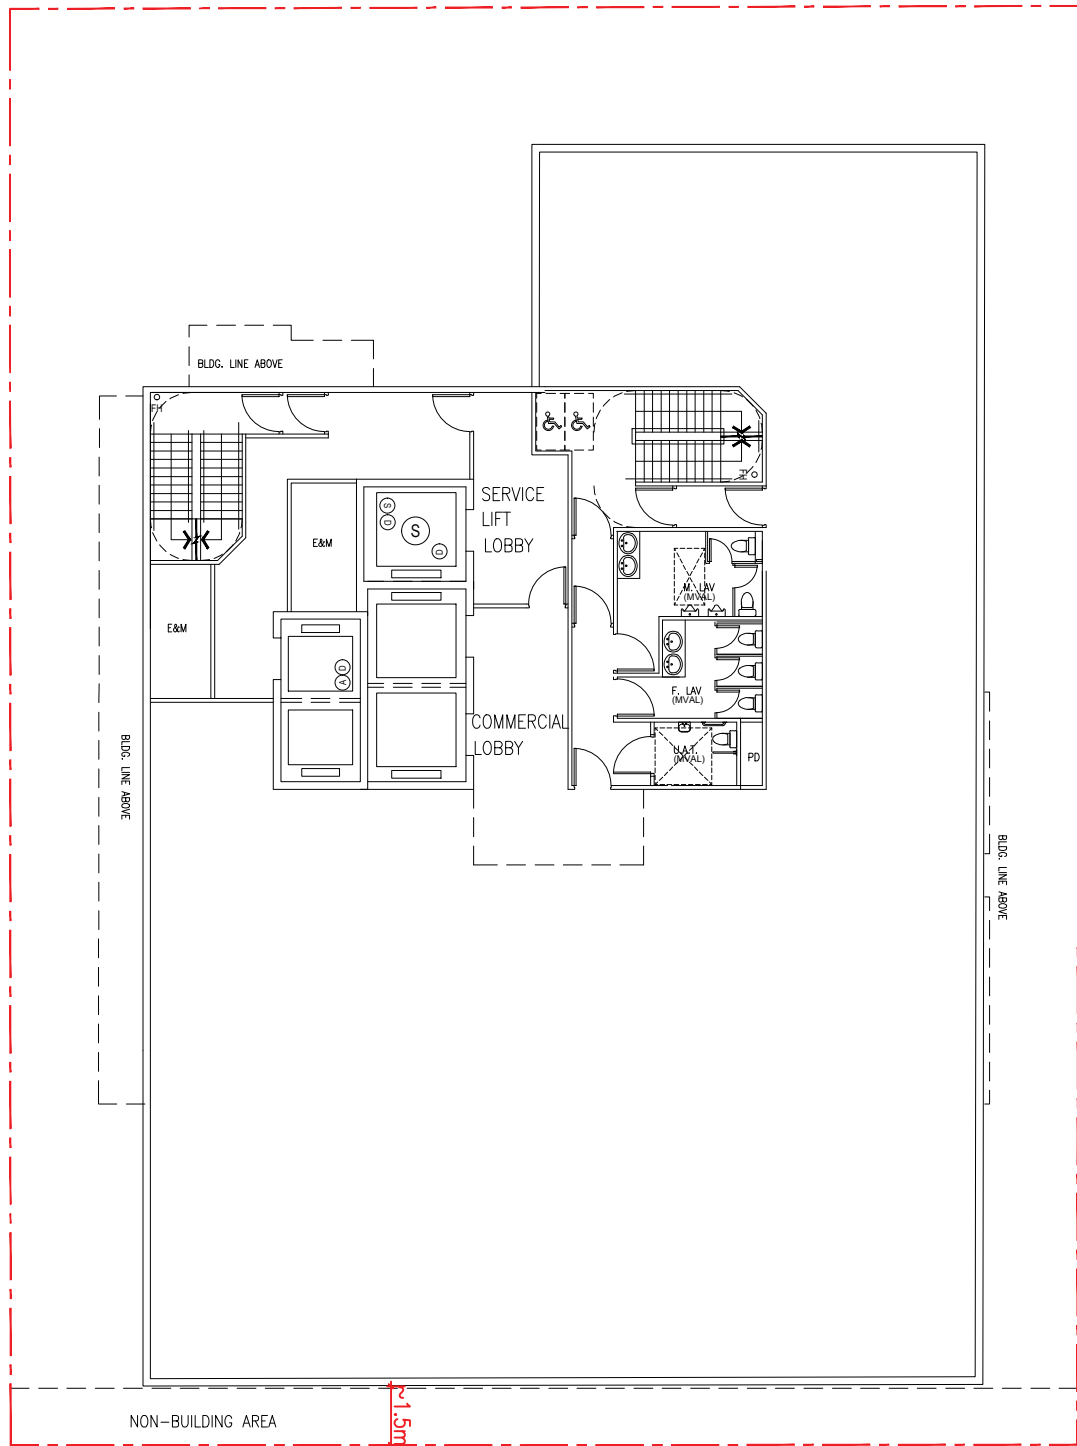


8F-17F
(OFFICE)

Option C2

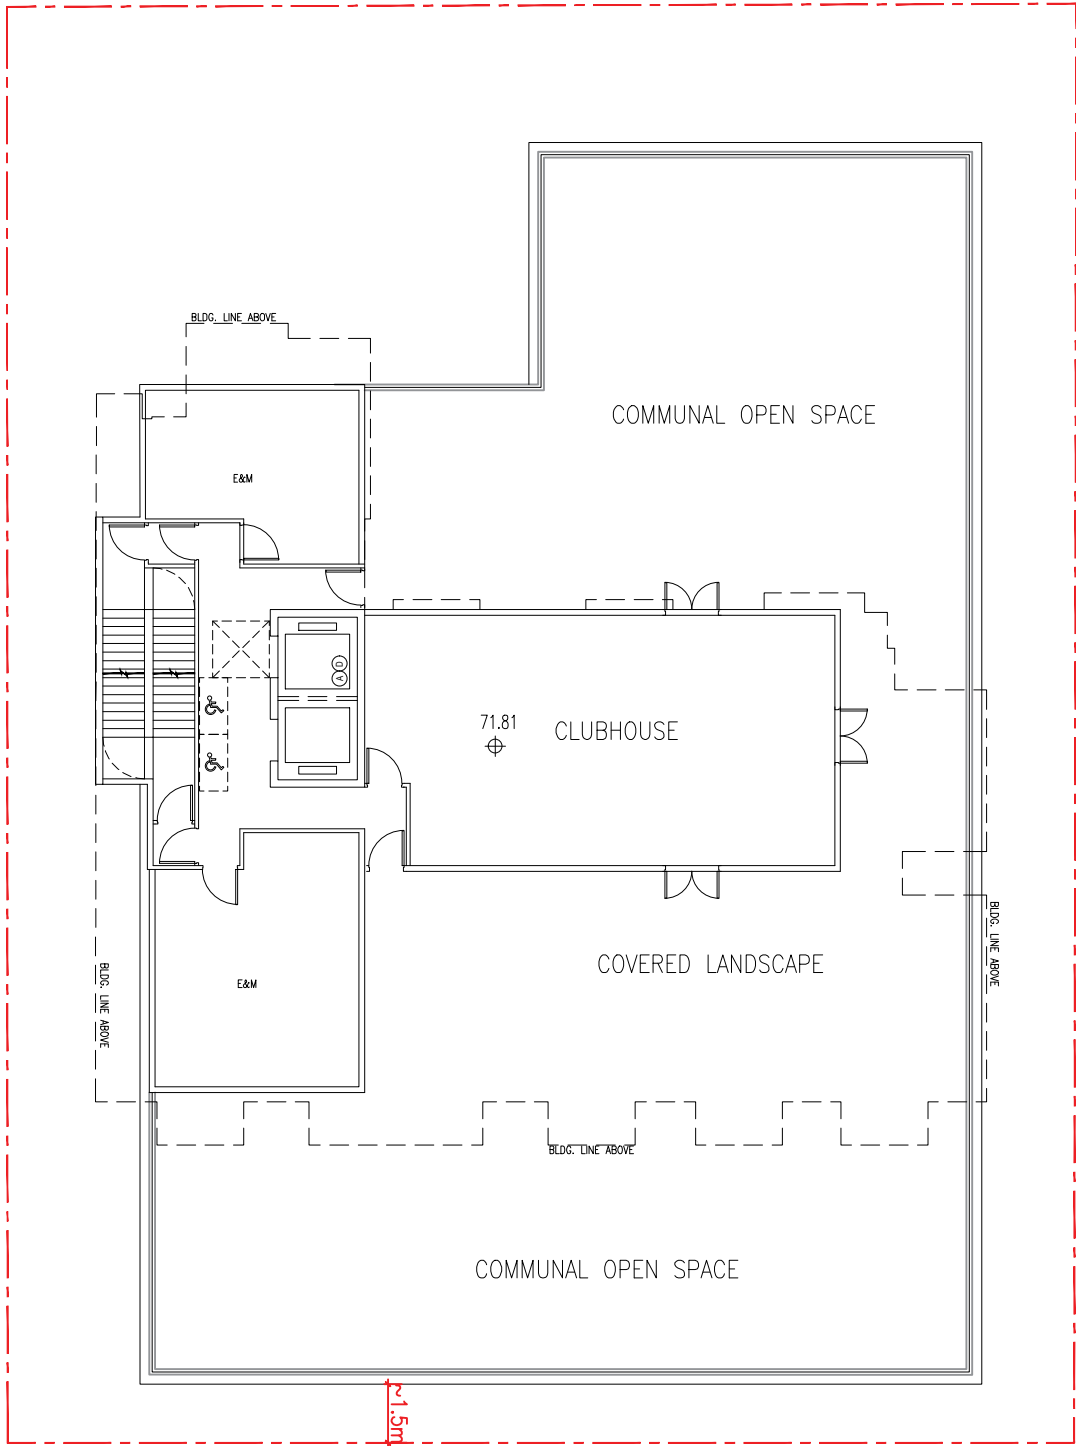

18F

Option C2

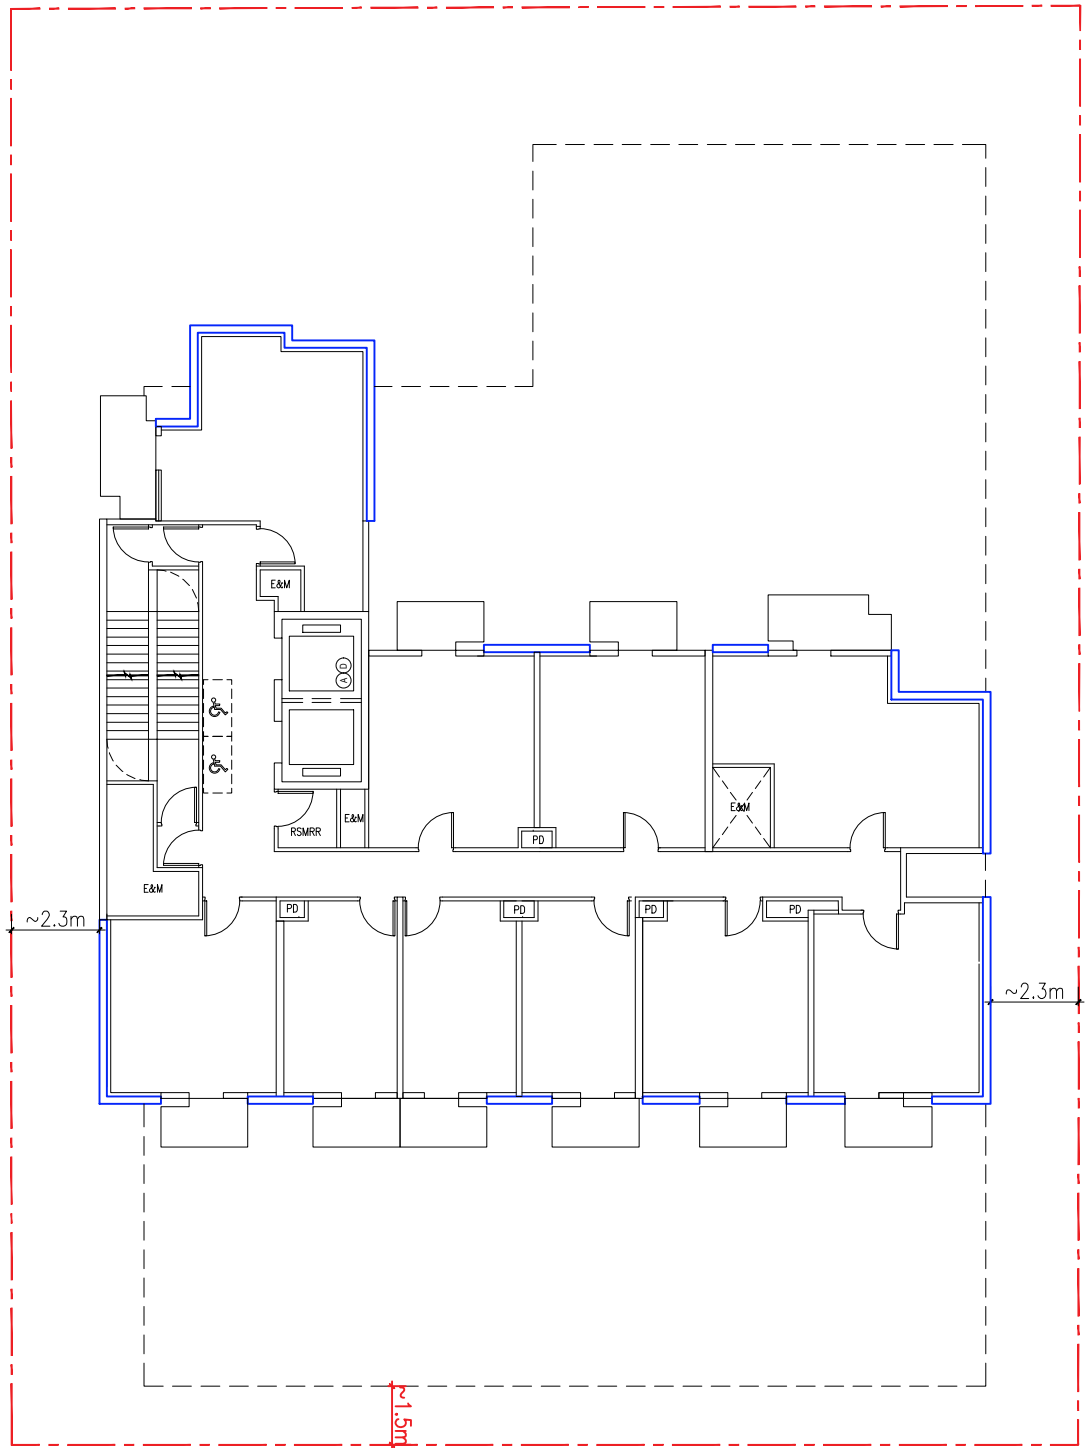


HANKOW ROAD




19F-30F
(EXCLUDE 24/F)

OPTION C2

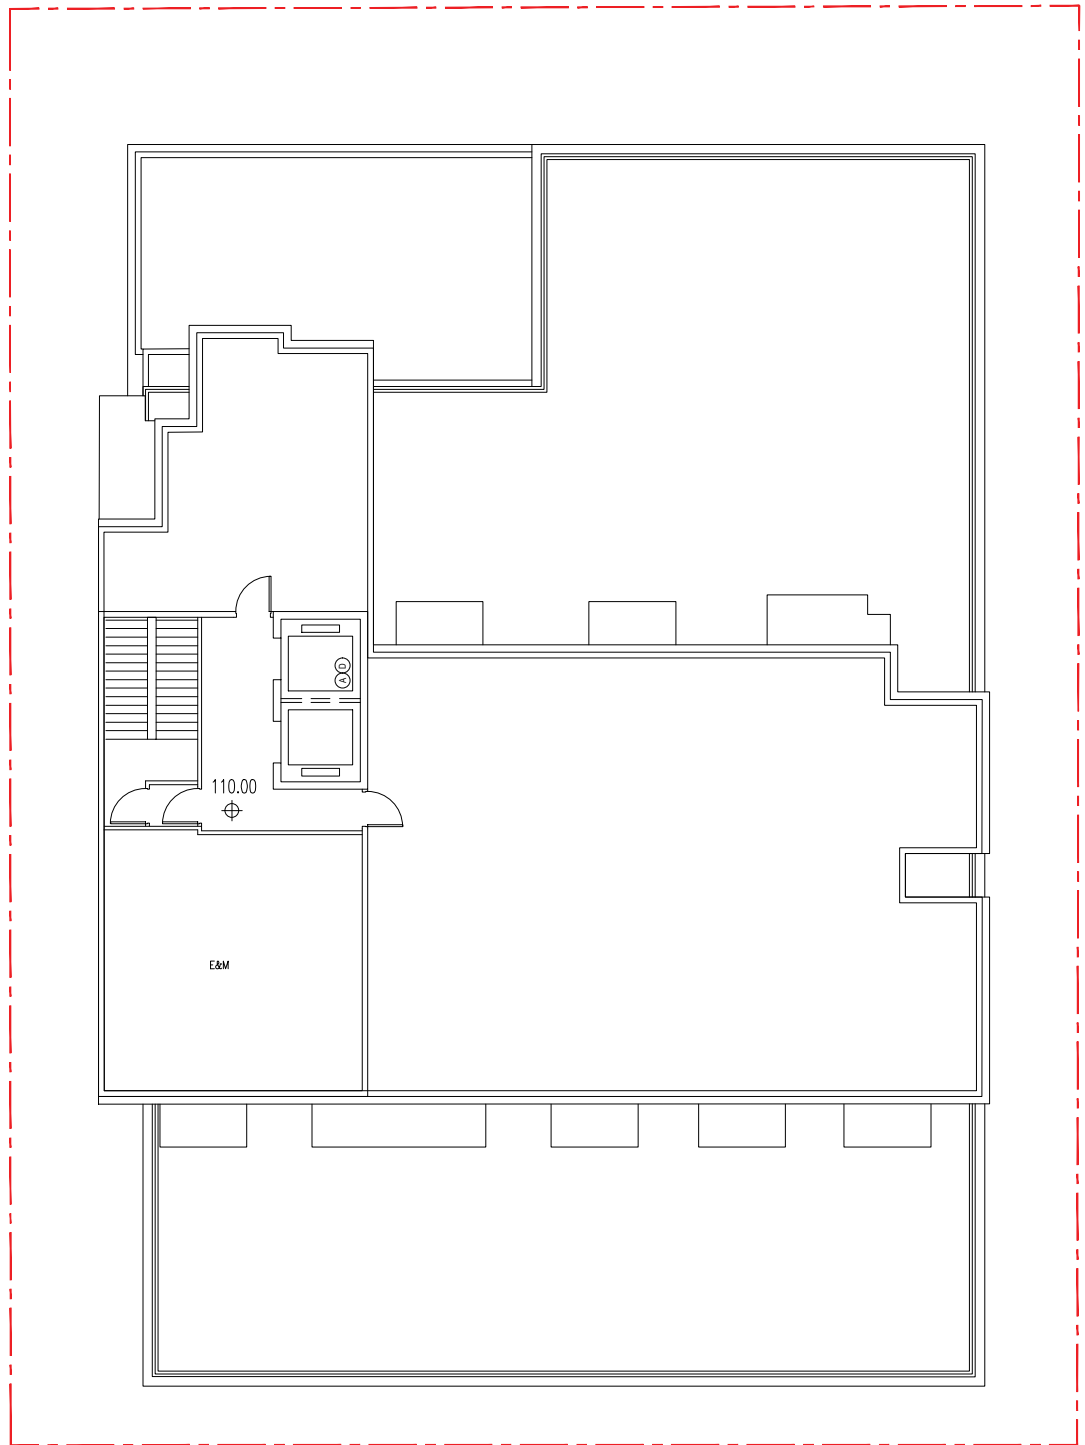

R/F

Option C2

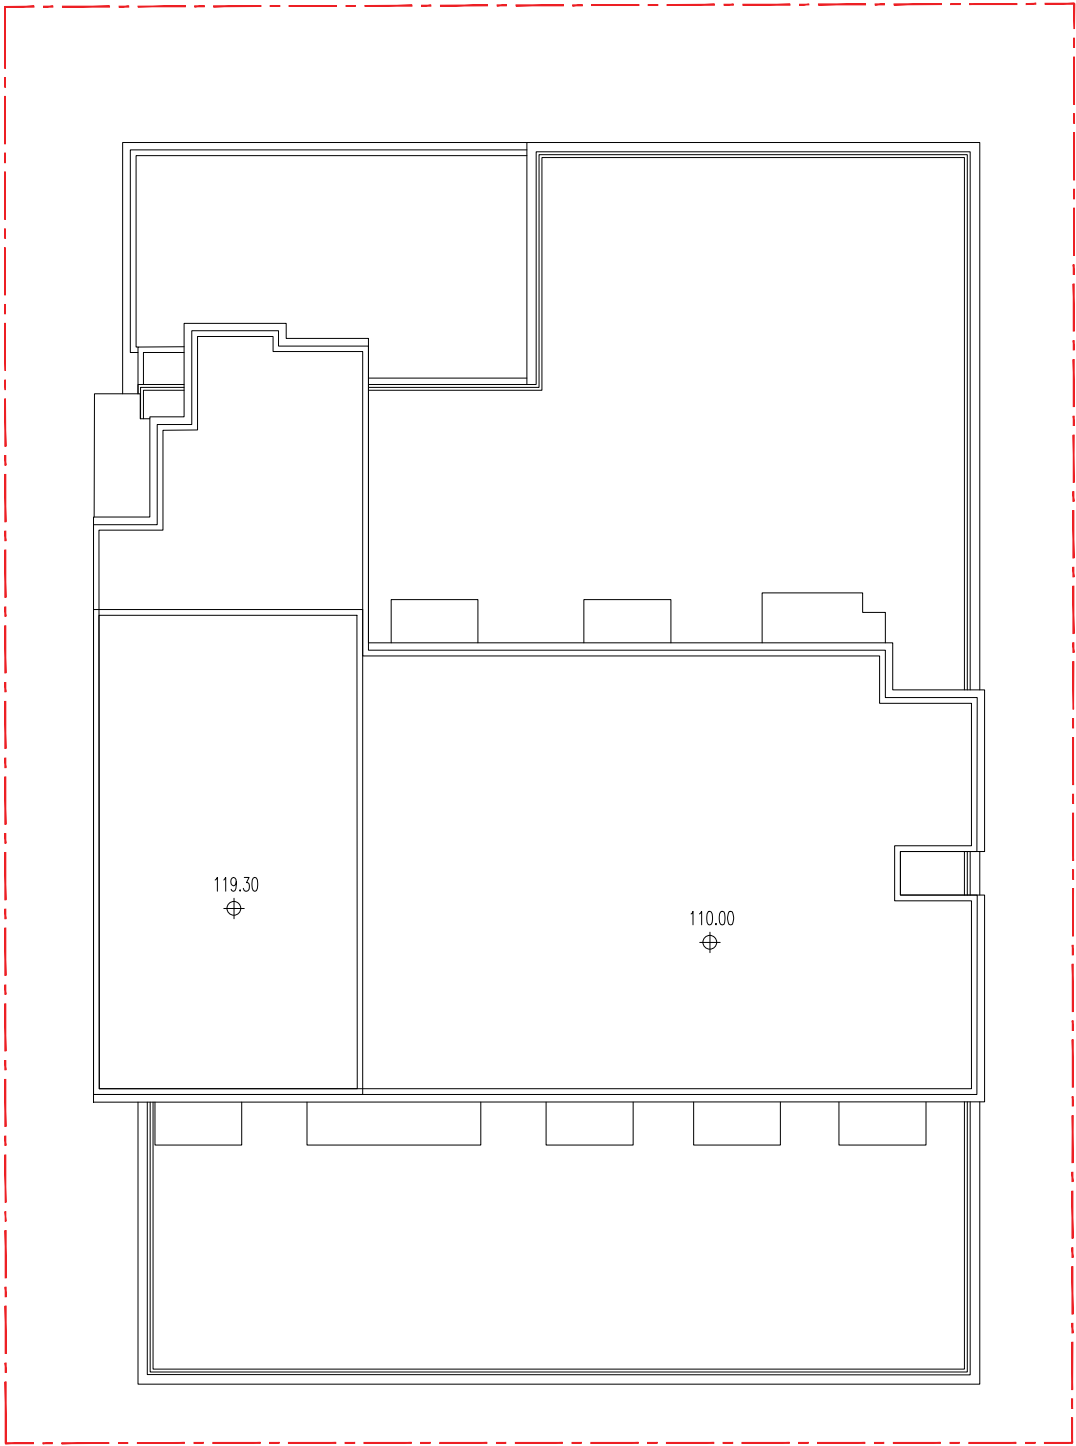

T/R

Option C2

