



**Proposed Flat with Permitted Office and Shops & Services/Eating Places
at 43 - 49A Hankow Road in Tsim Sha Tsui
S16 Planning Application
(Planning Application No: A/K1/269)**

Appendix I
Updated Architectural Drawings




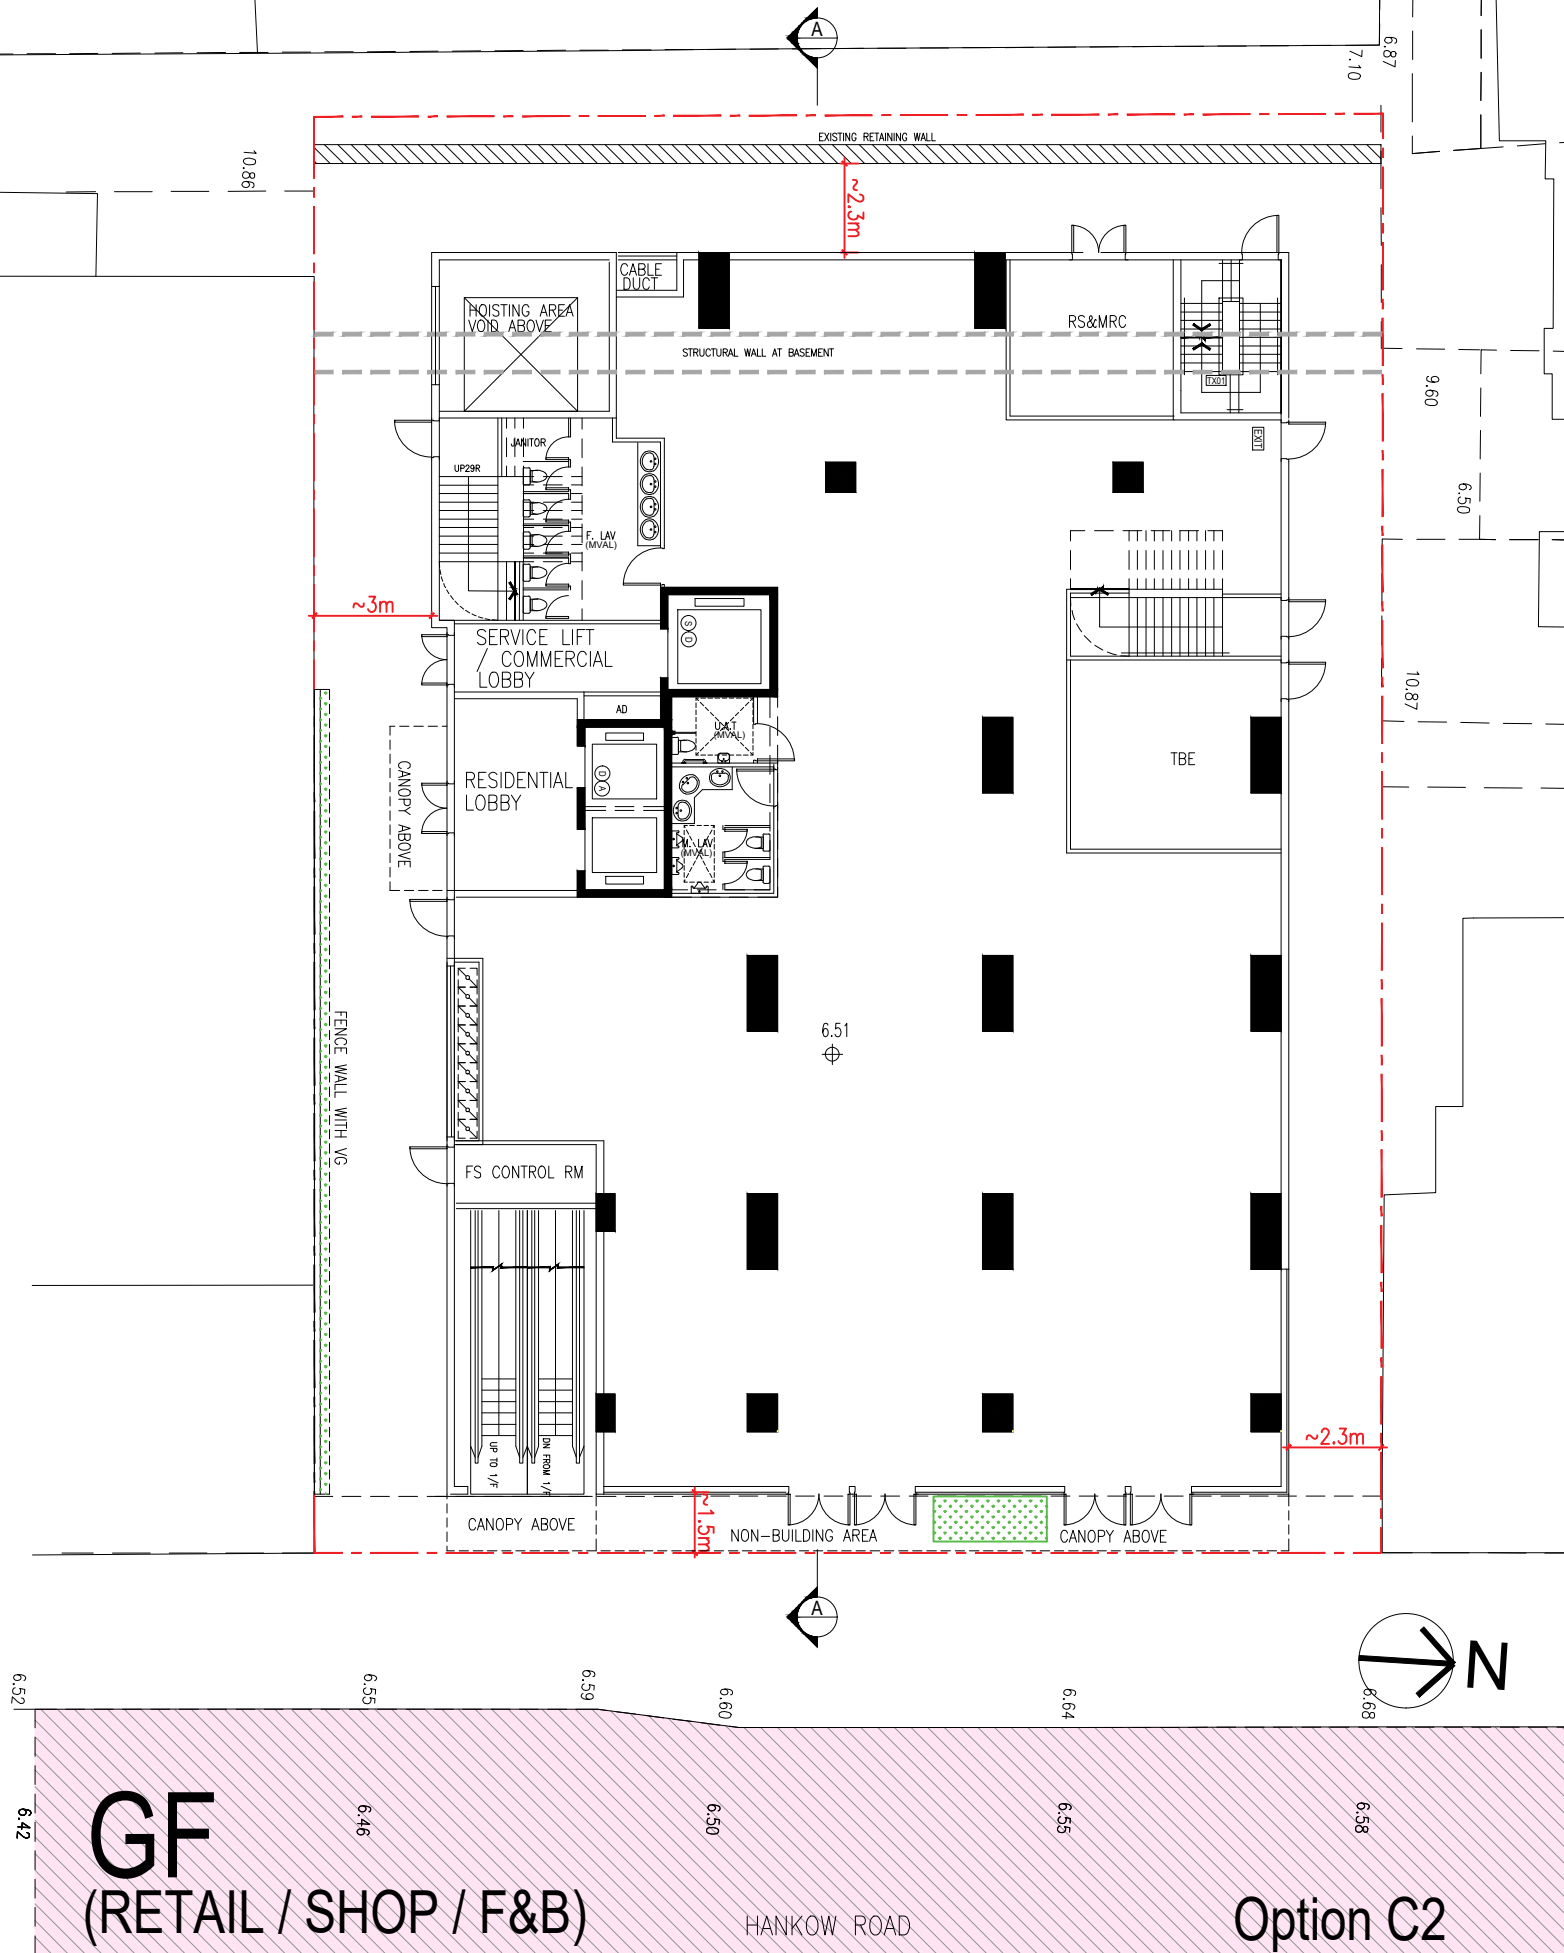


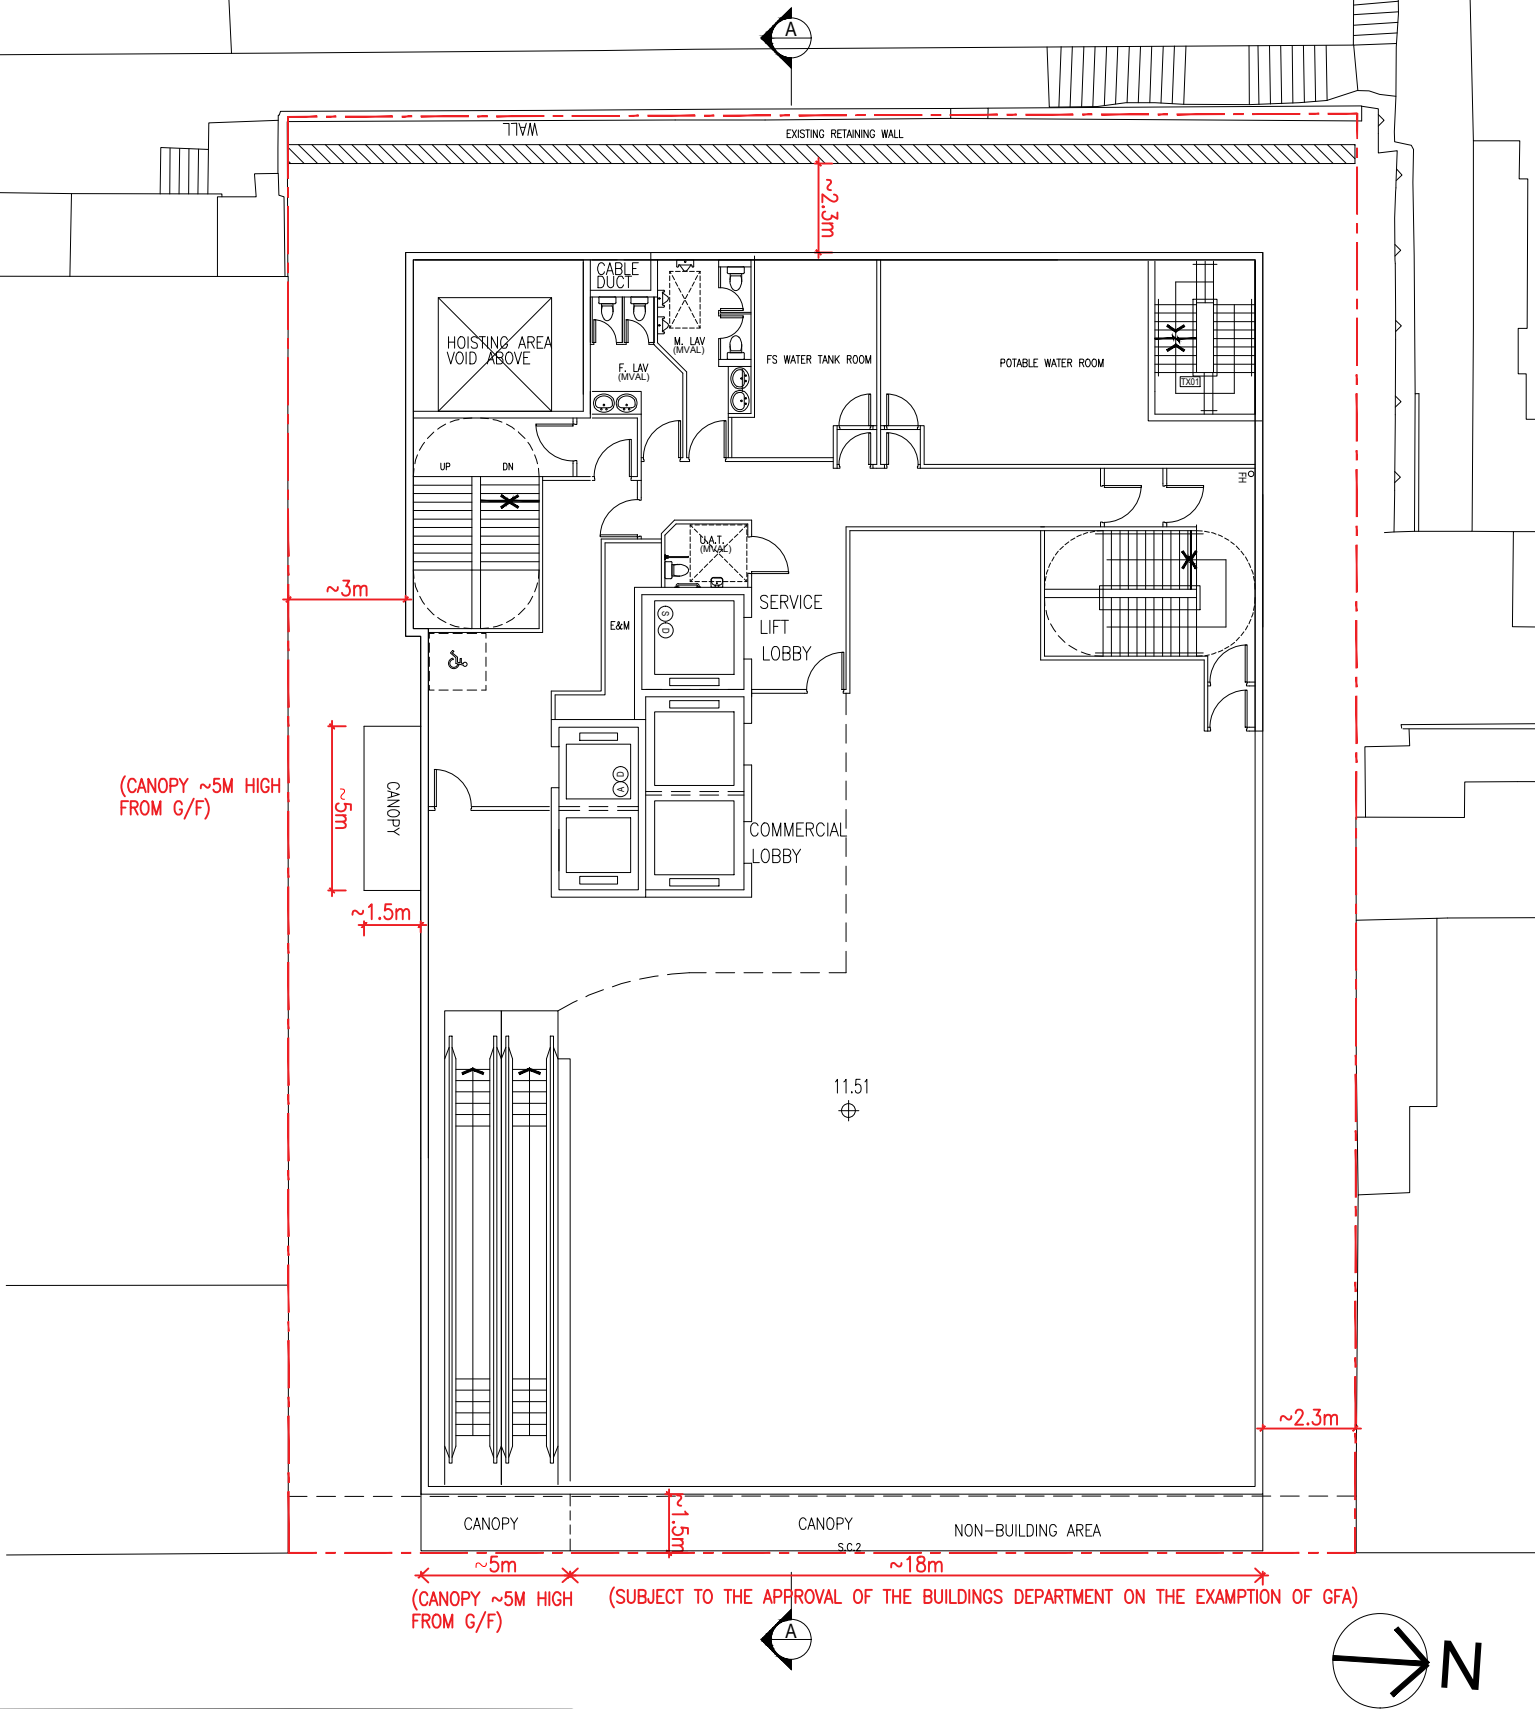

1F
(RETAIL / SHOP / F&B)


Option C2

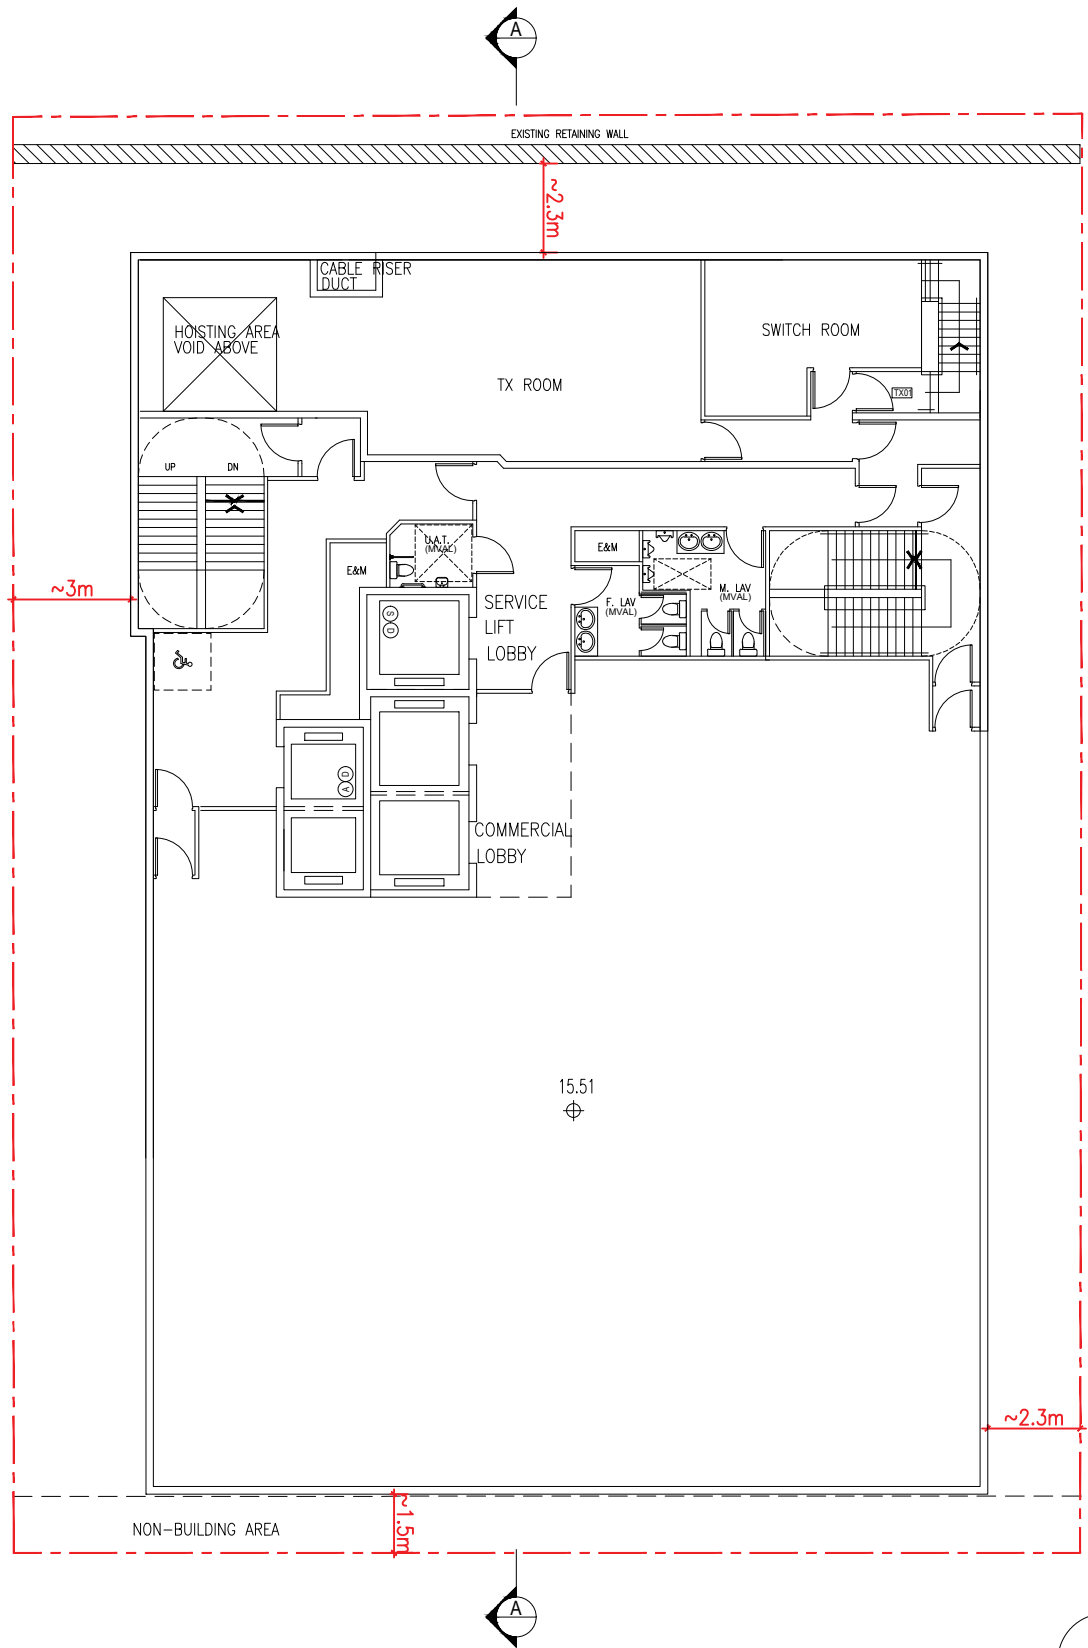

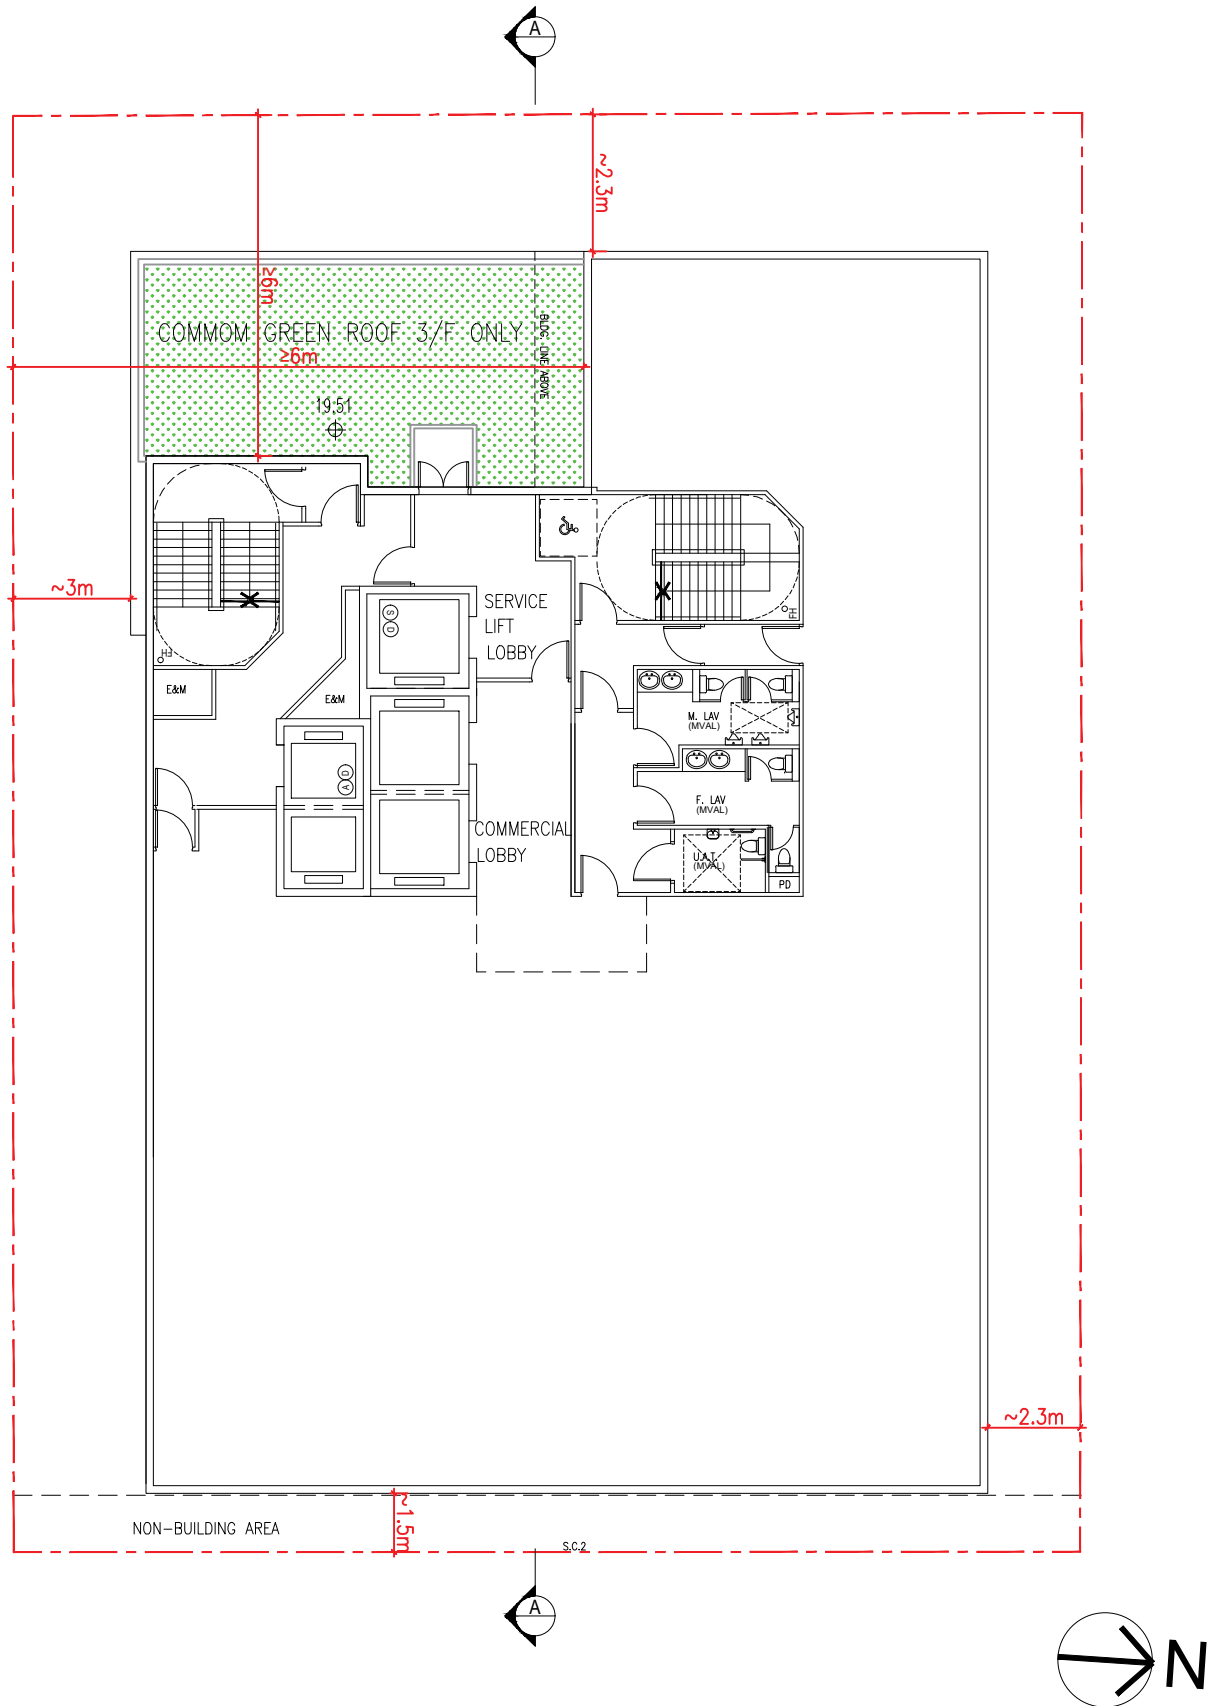


3F-7F
(SHOP/OFFICE/F&B)

Option C2

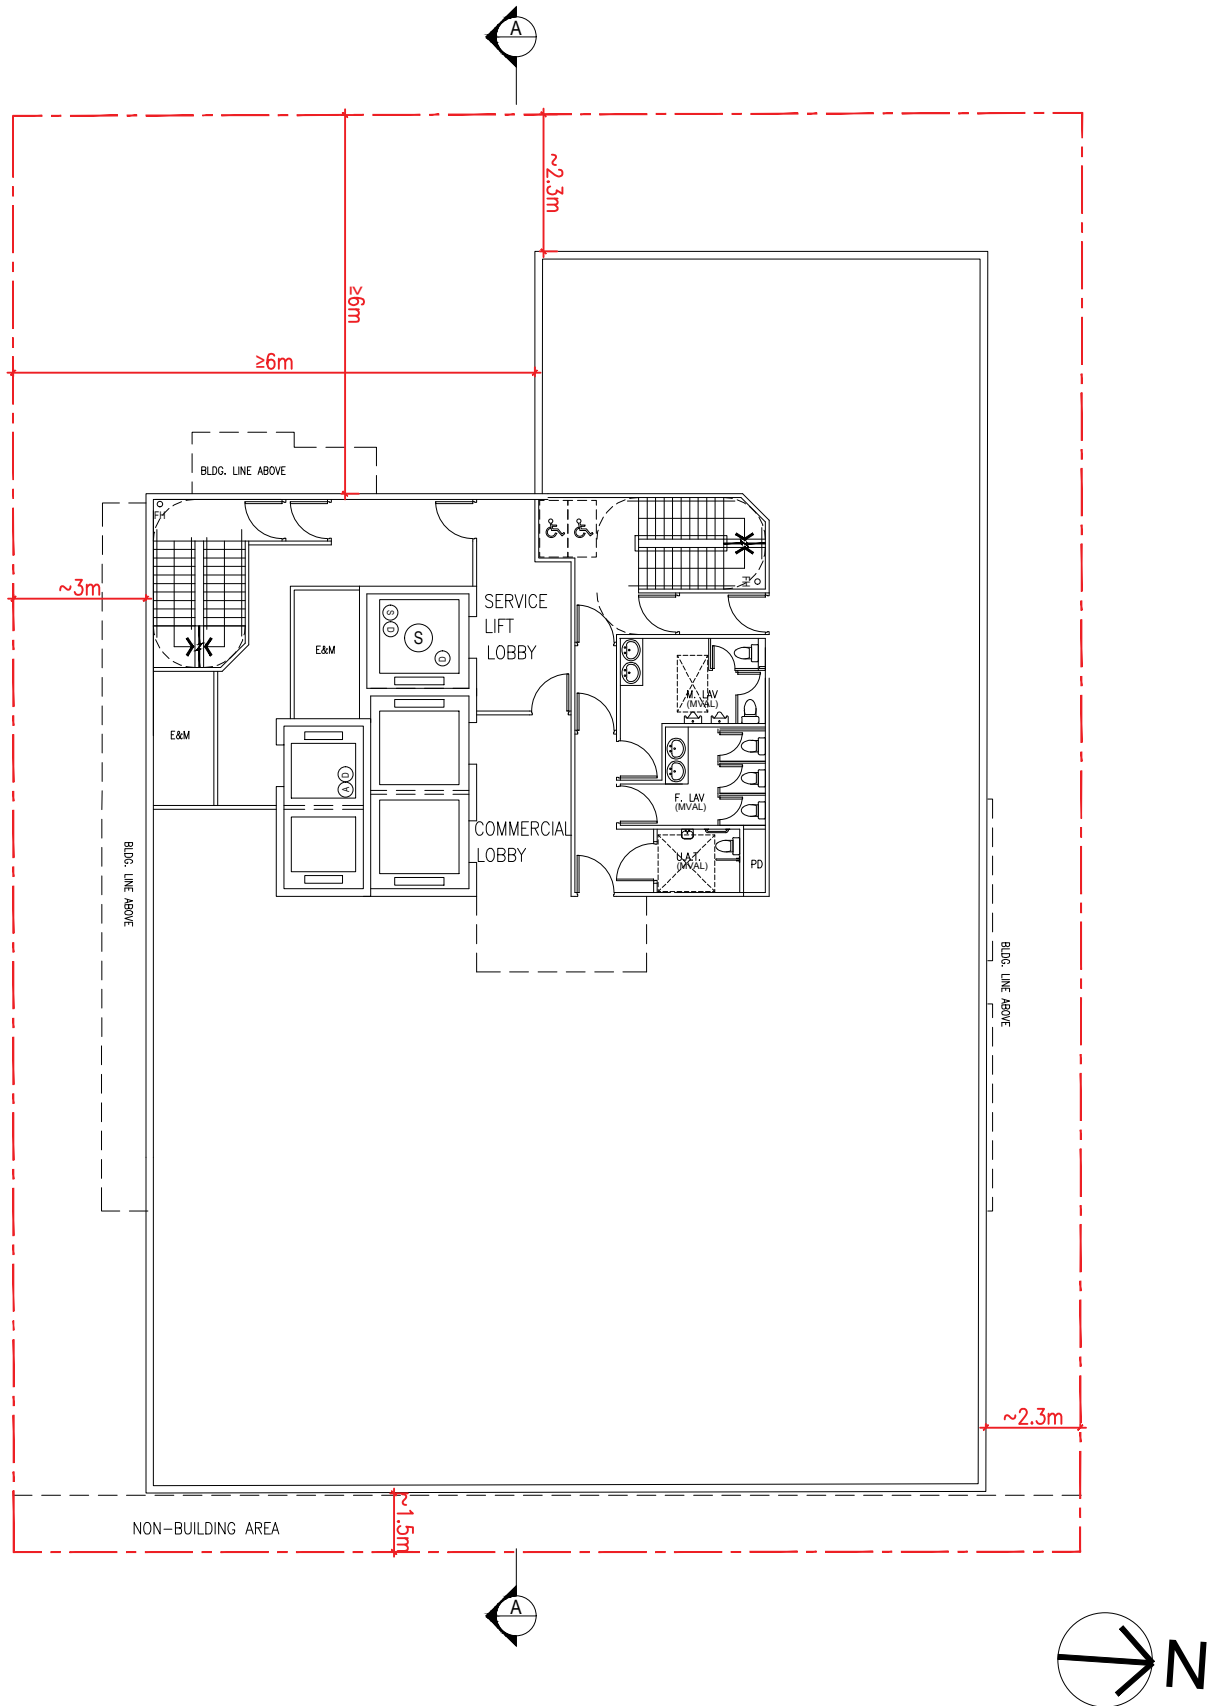


8F-17F
(OFFICE)

Option C2

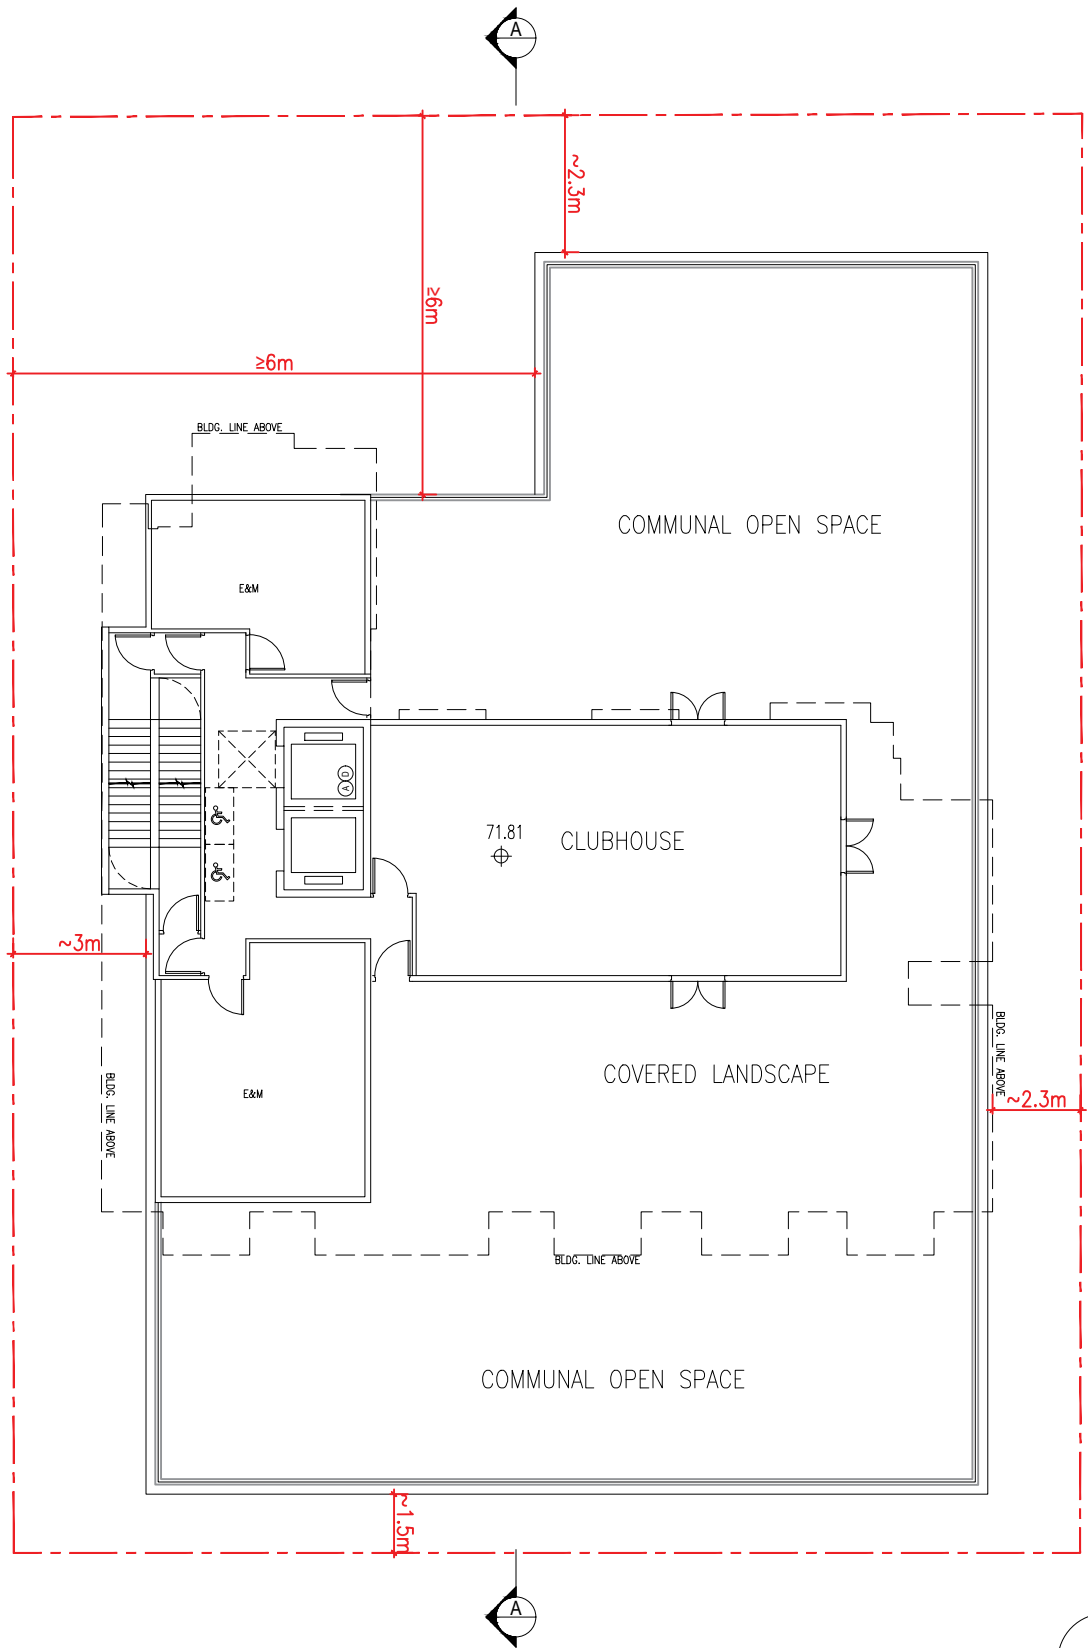


18F

Option C2

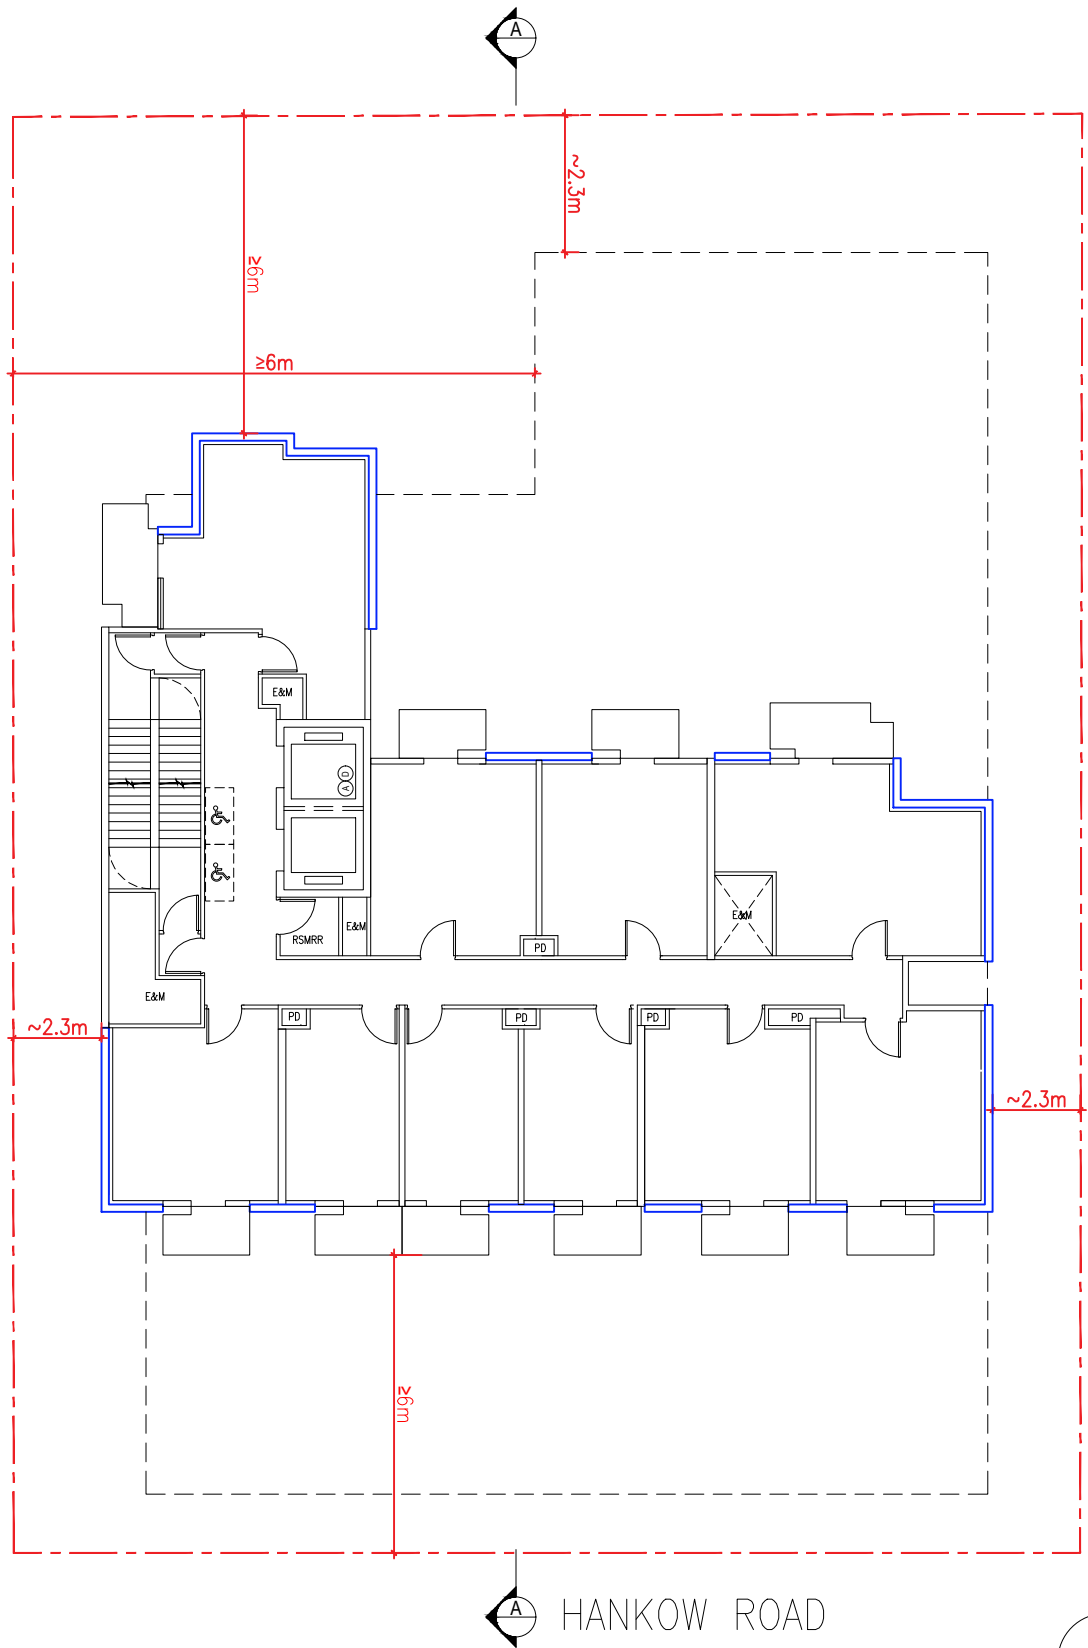


19F-30F
(EXCLUDE 24/F)

OPTION C2

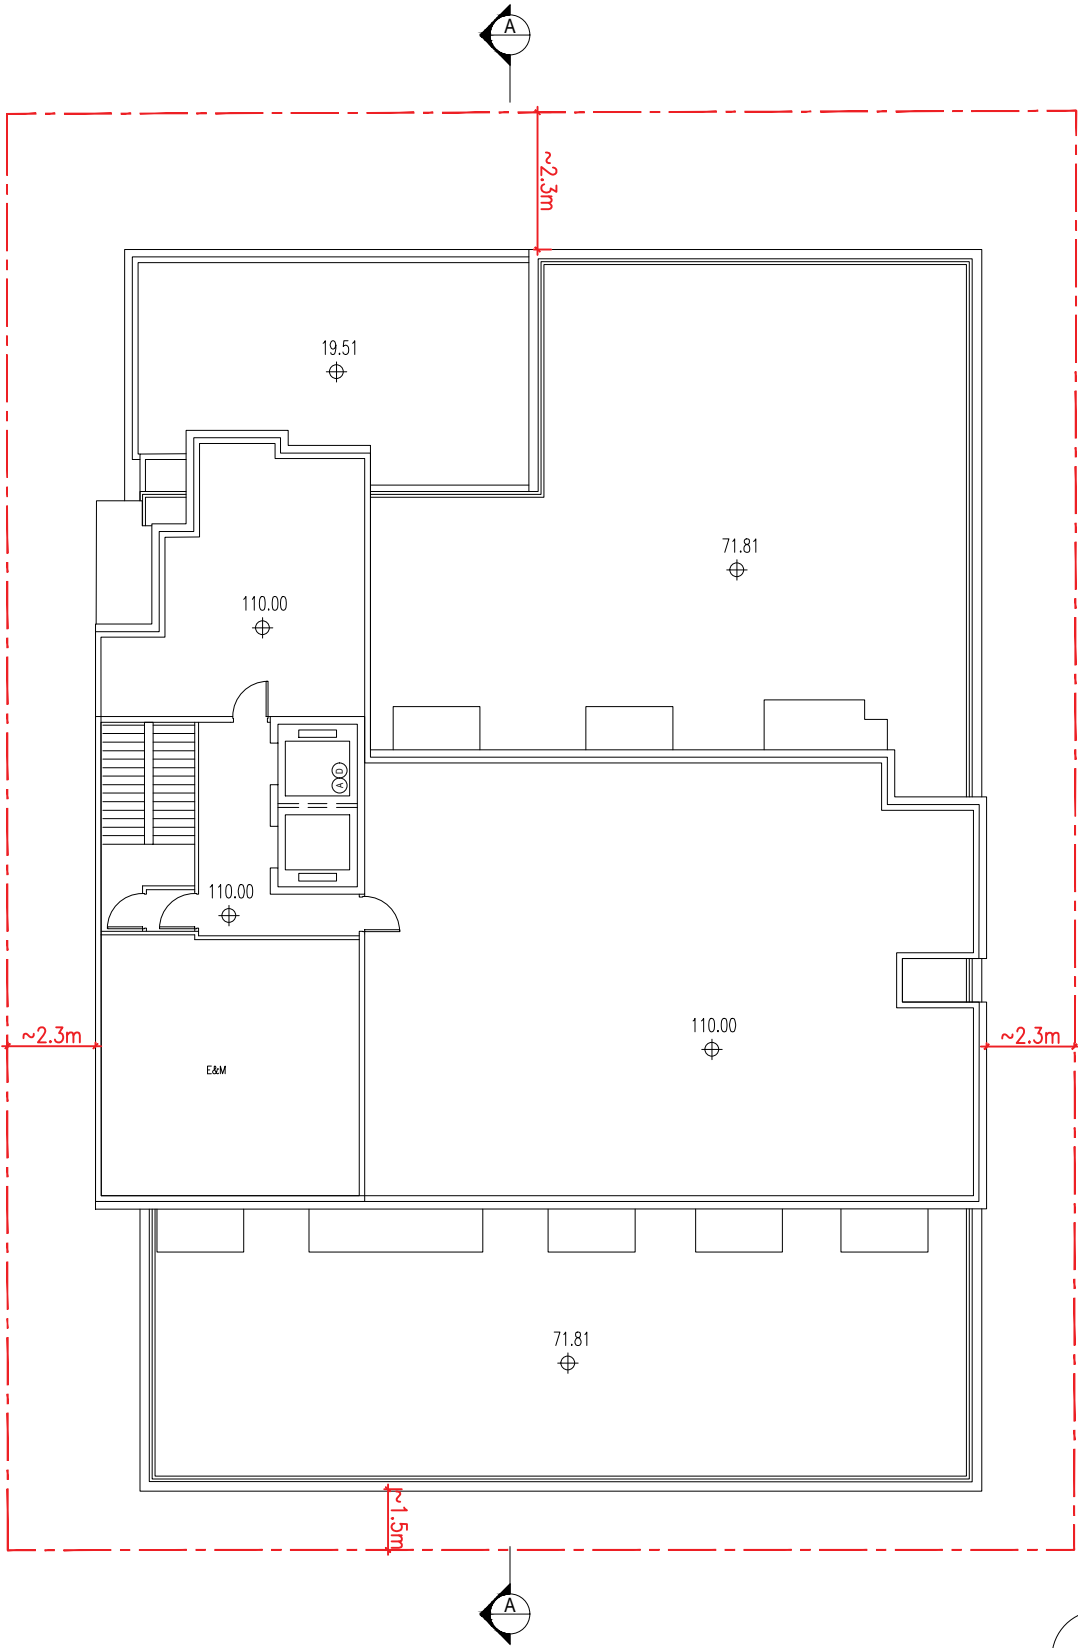


R/F

Option C2

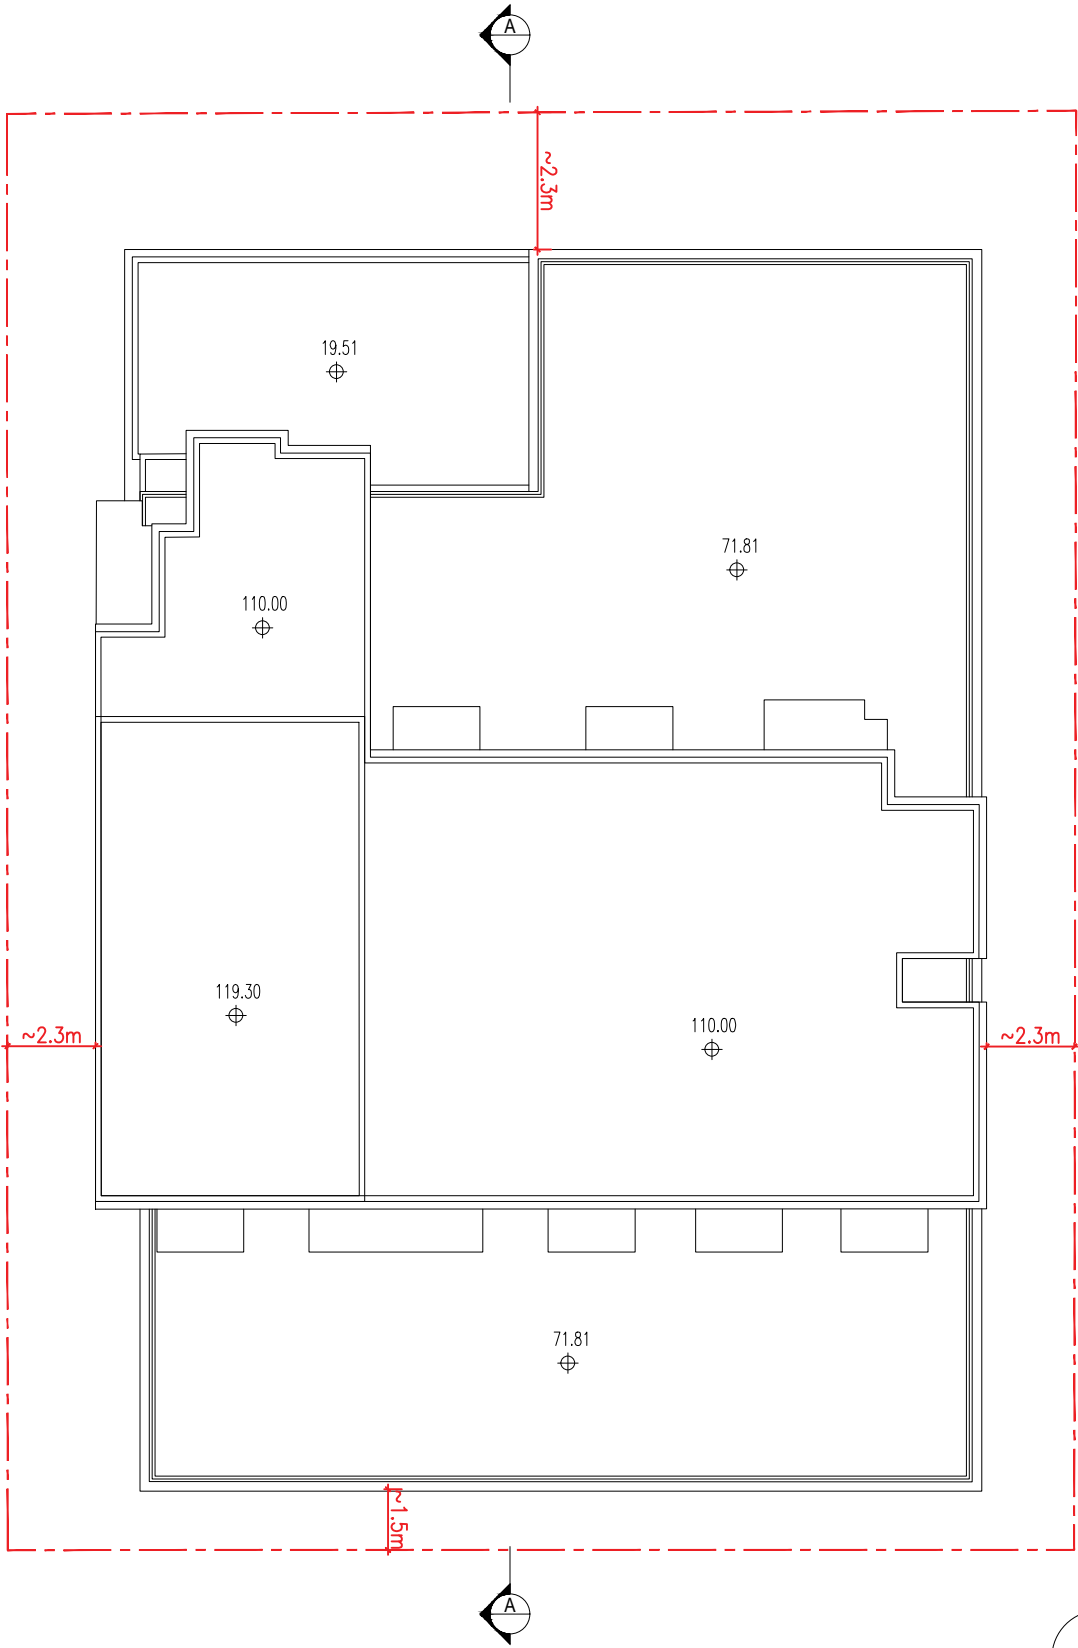

T/R

Option C2

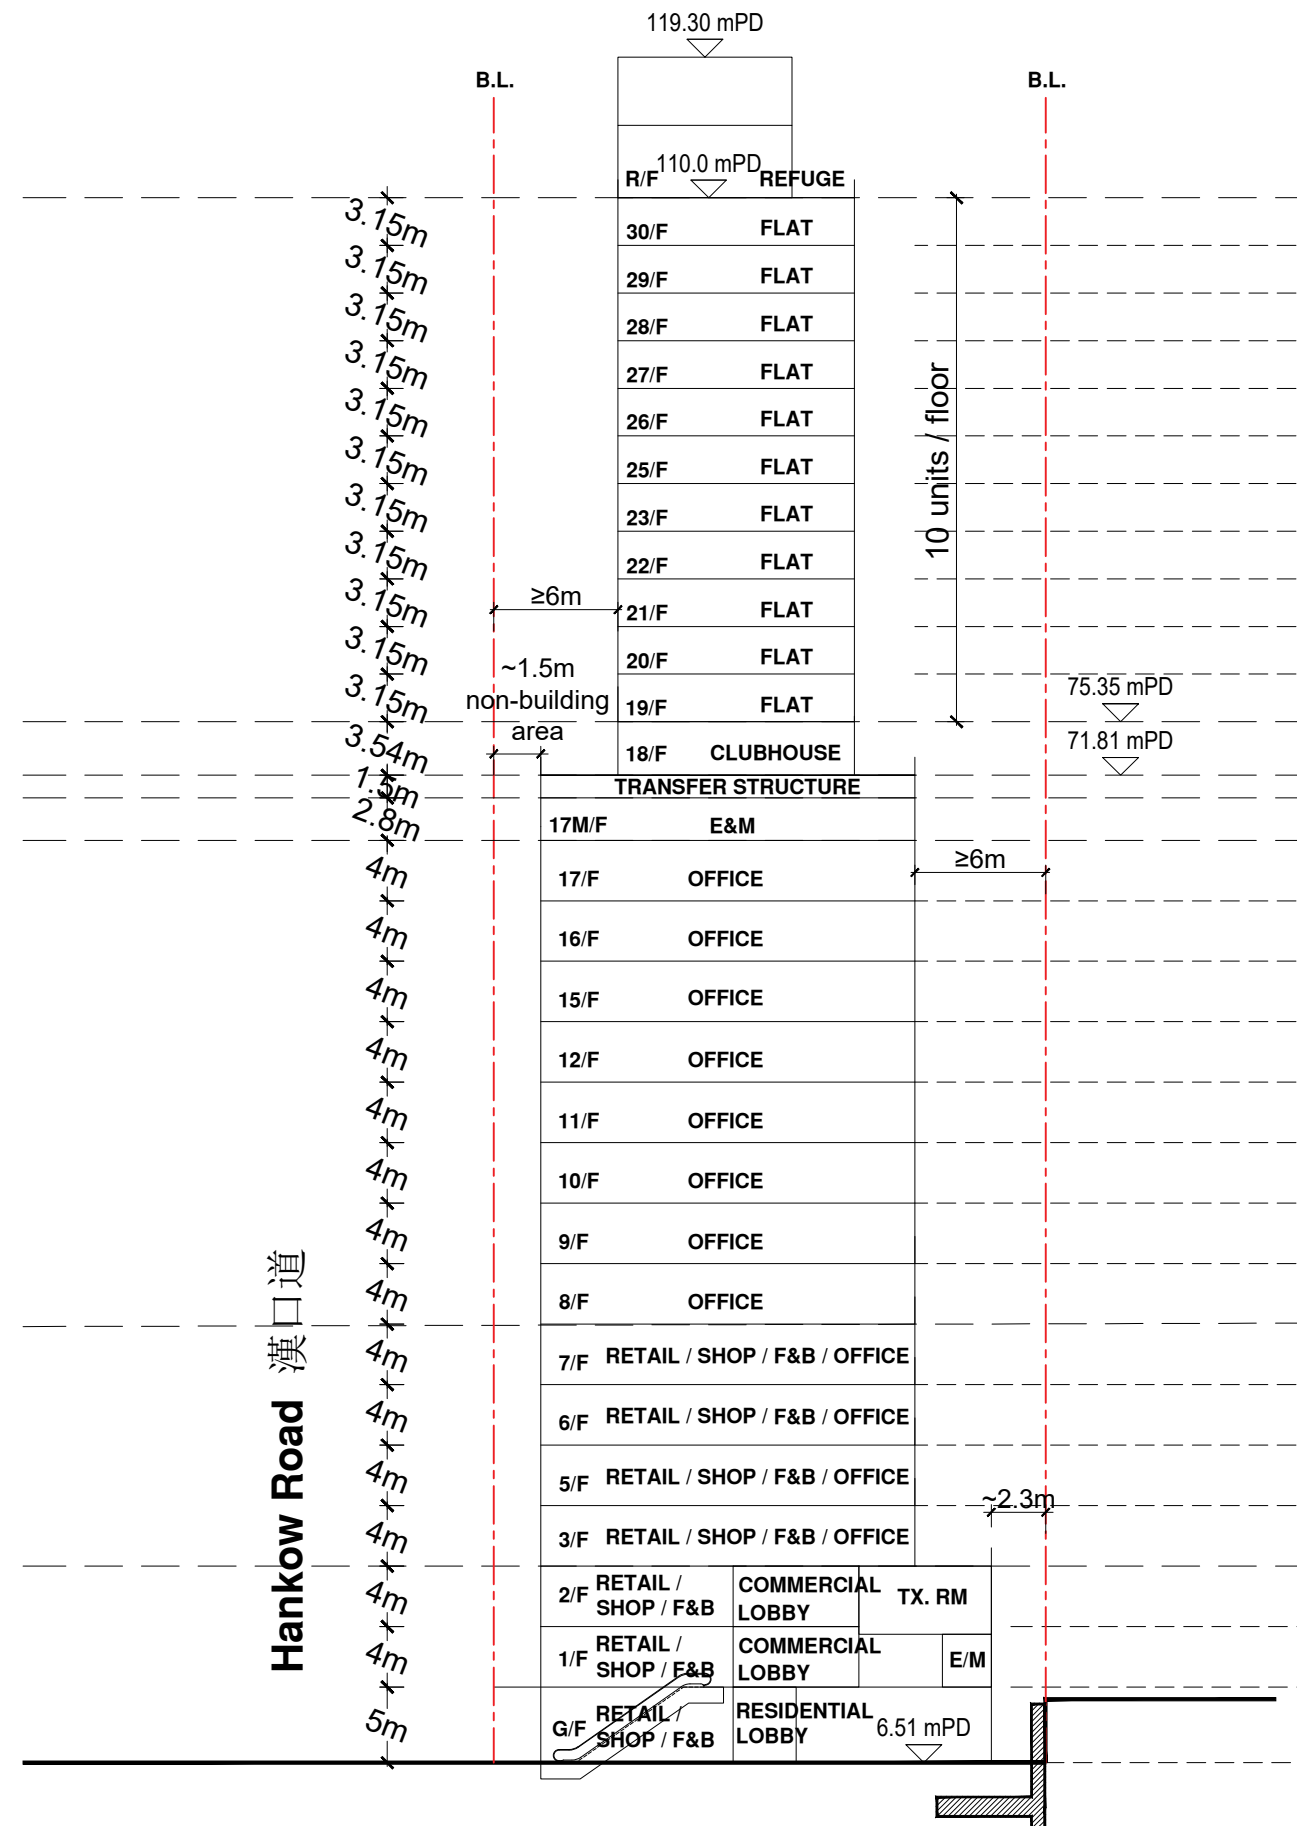

SECTION A-A