

Appendix 1

Architectural Drawings

HAIPHONG ROAD

Daily House

Zhongda
Building

Astoria Building

ASHLEY ROAD

Kowloon Centre

ASHLEY 21



Metres: 

Service Lane

Maxwell Centre

Ma's Building

Honytex Bldg

Citadines Ashley


Service Lane

Hon Kwong
Mansion


Howard
Building


Han Hing
Mansion

HANKOW ROAD

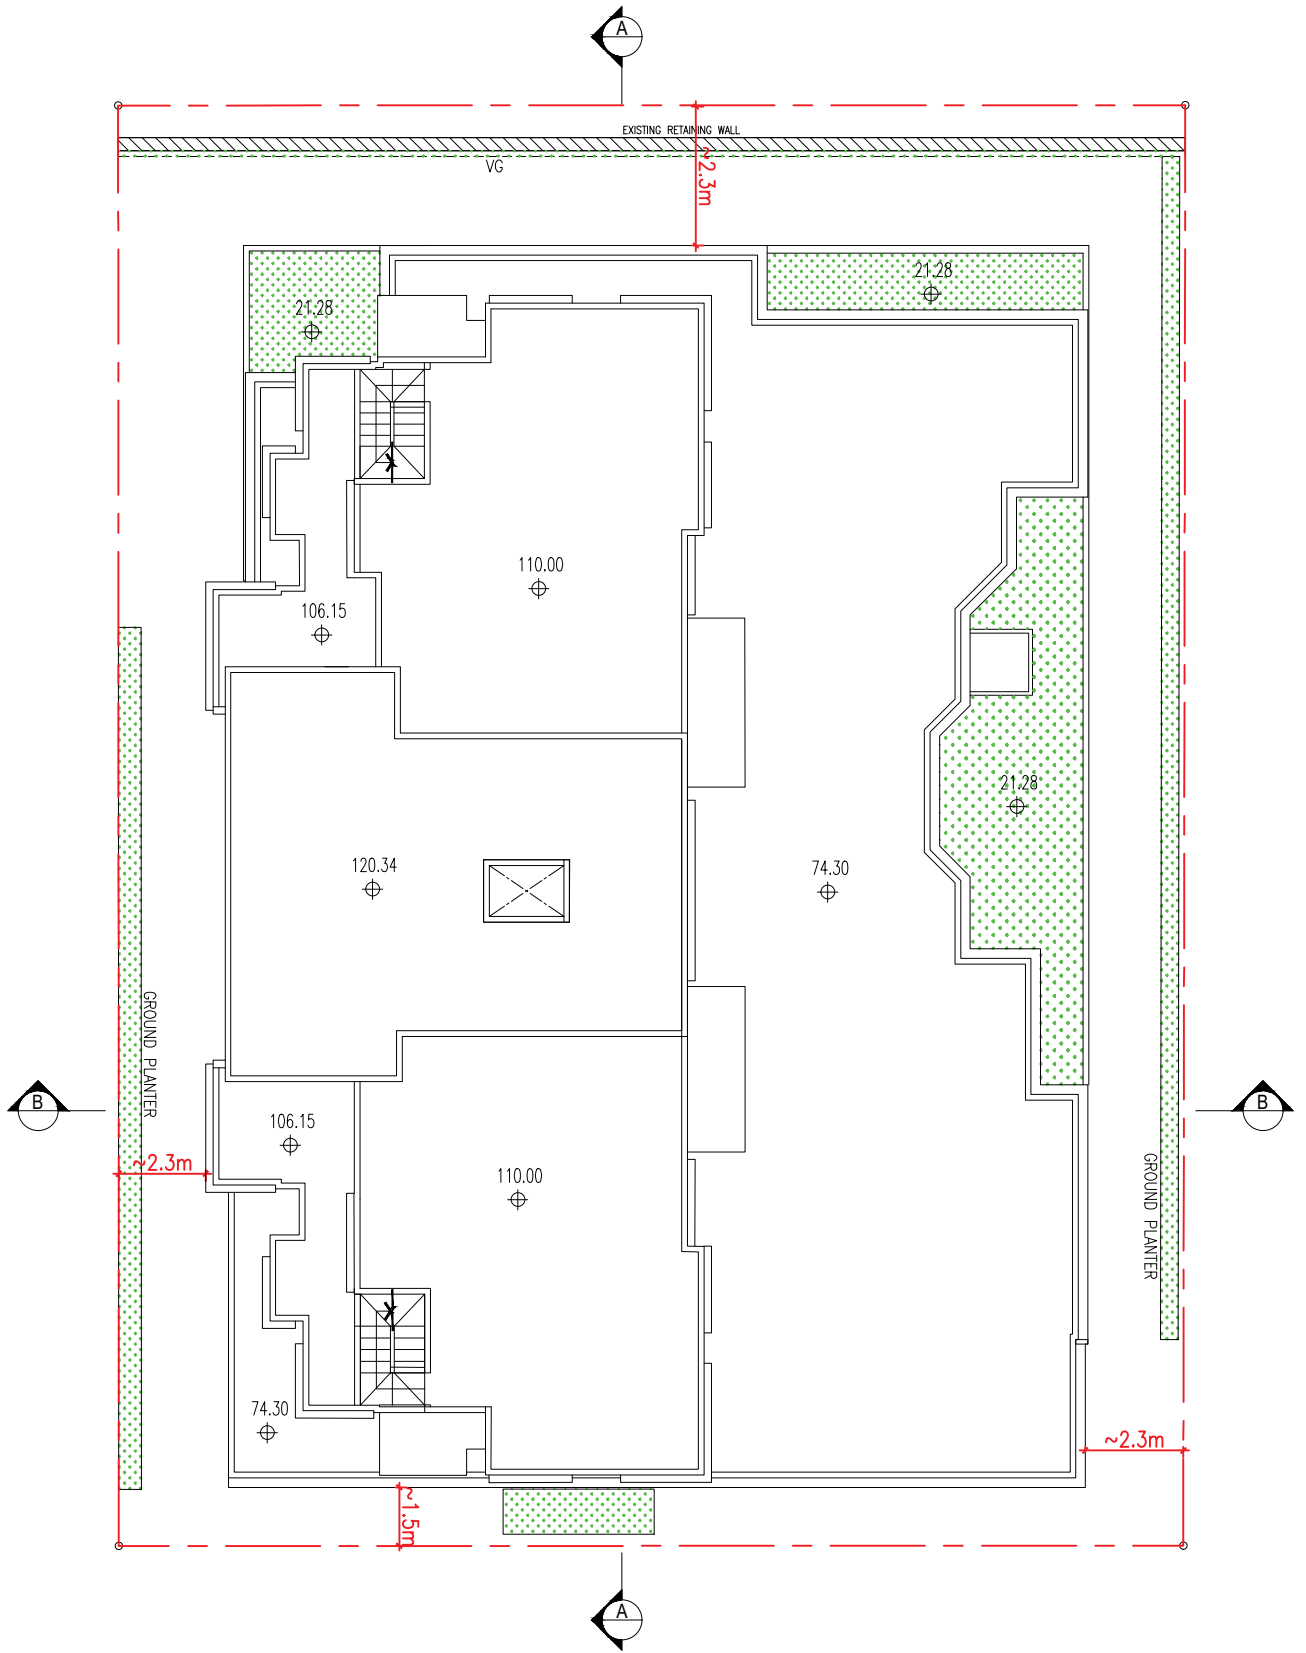


MLP

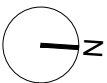


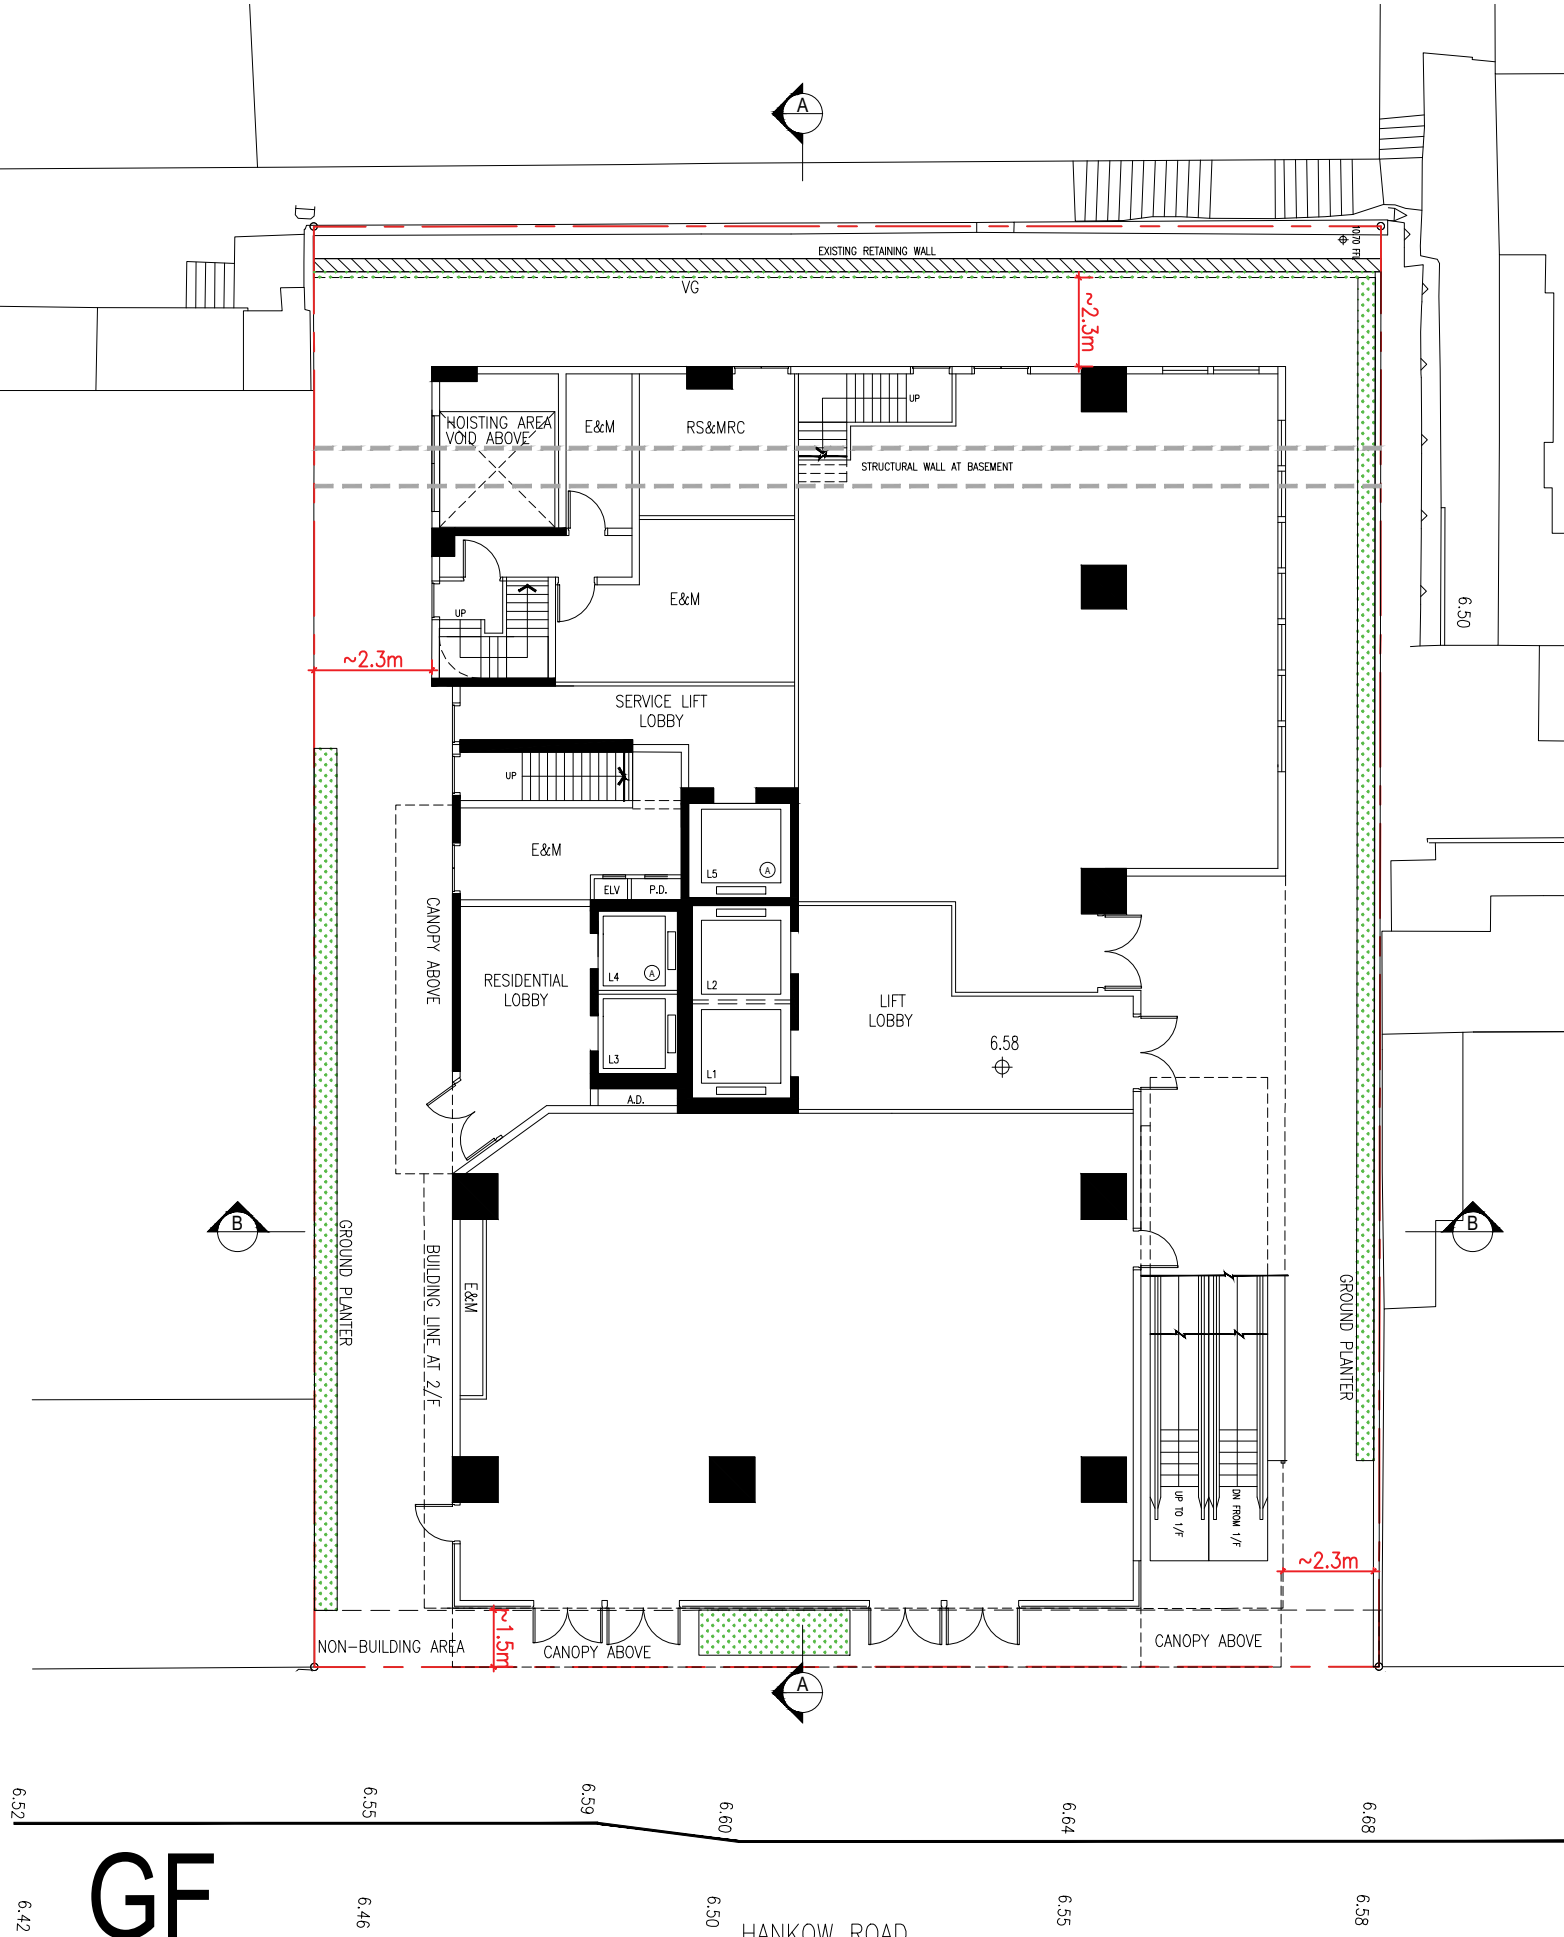

GF


SHOP & SERVICES / EATING PLACE

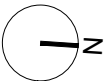


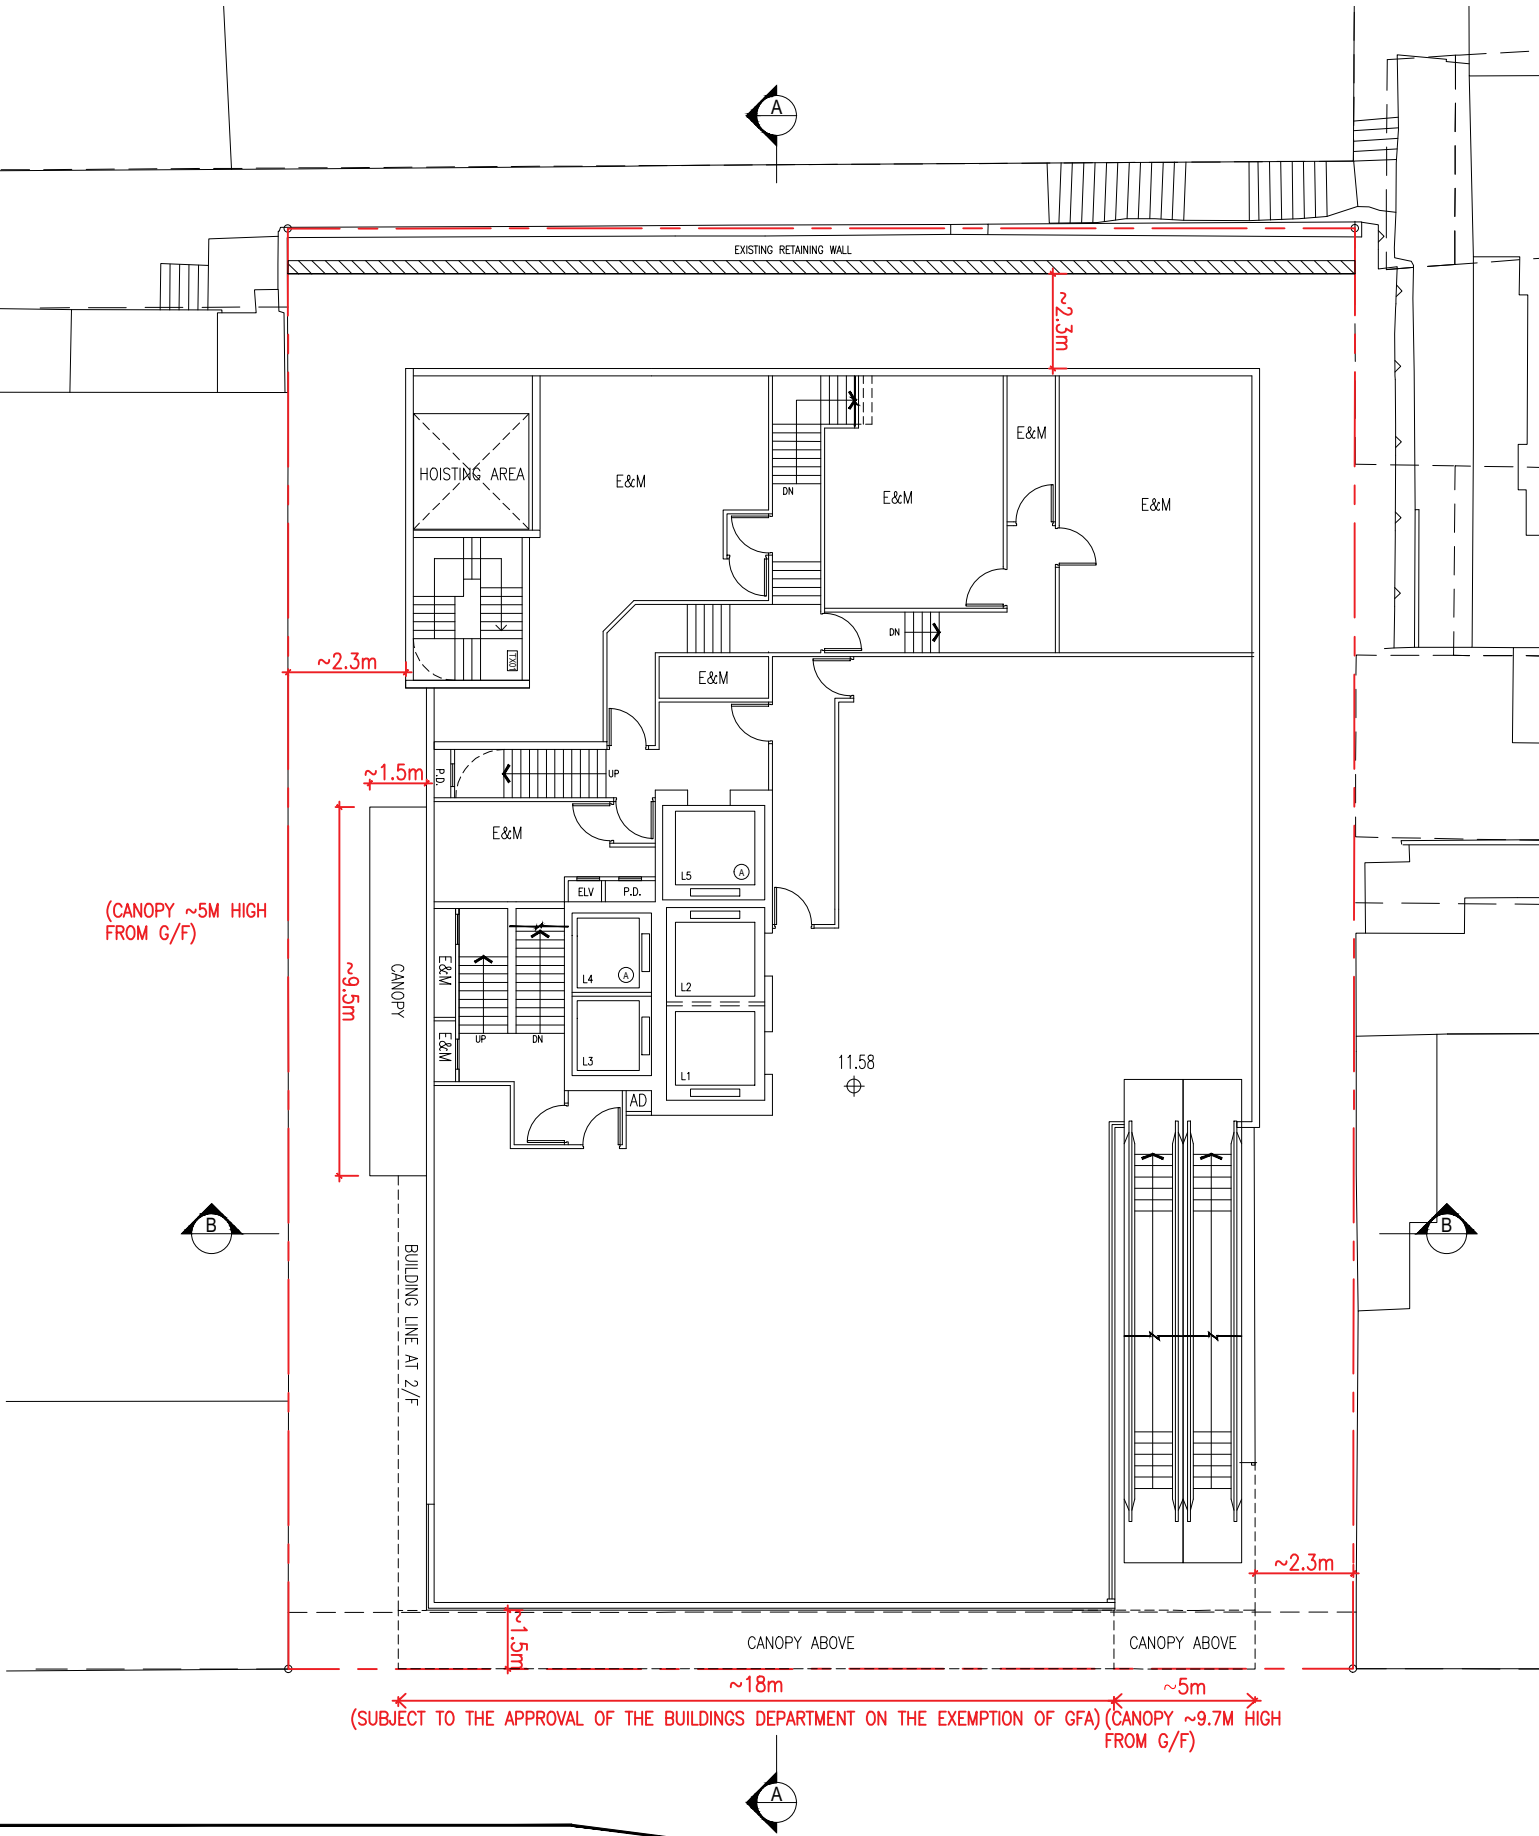

1F


SHOP & SERVICES / EATING PLACE

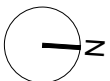


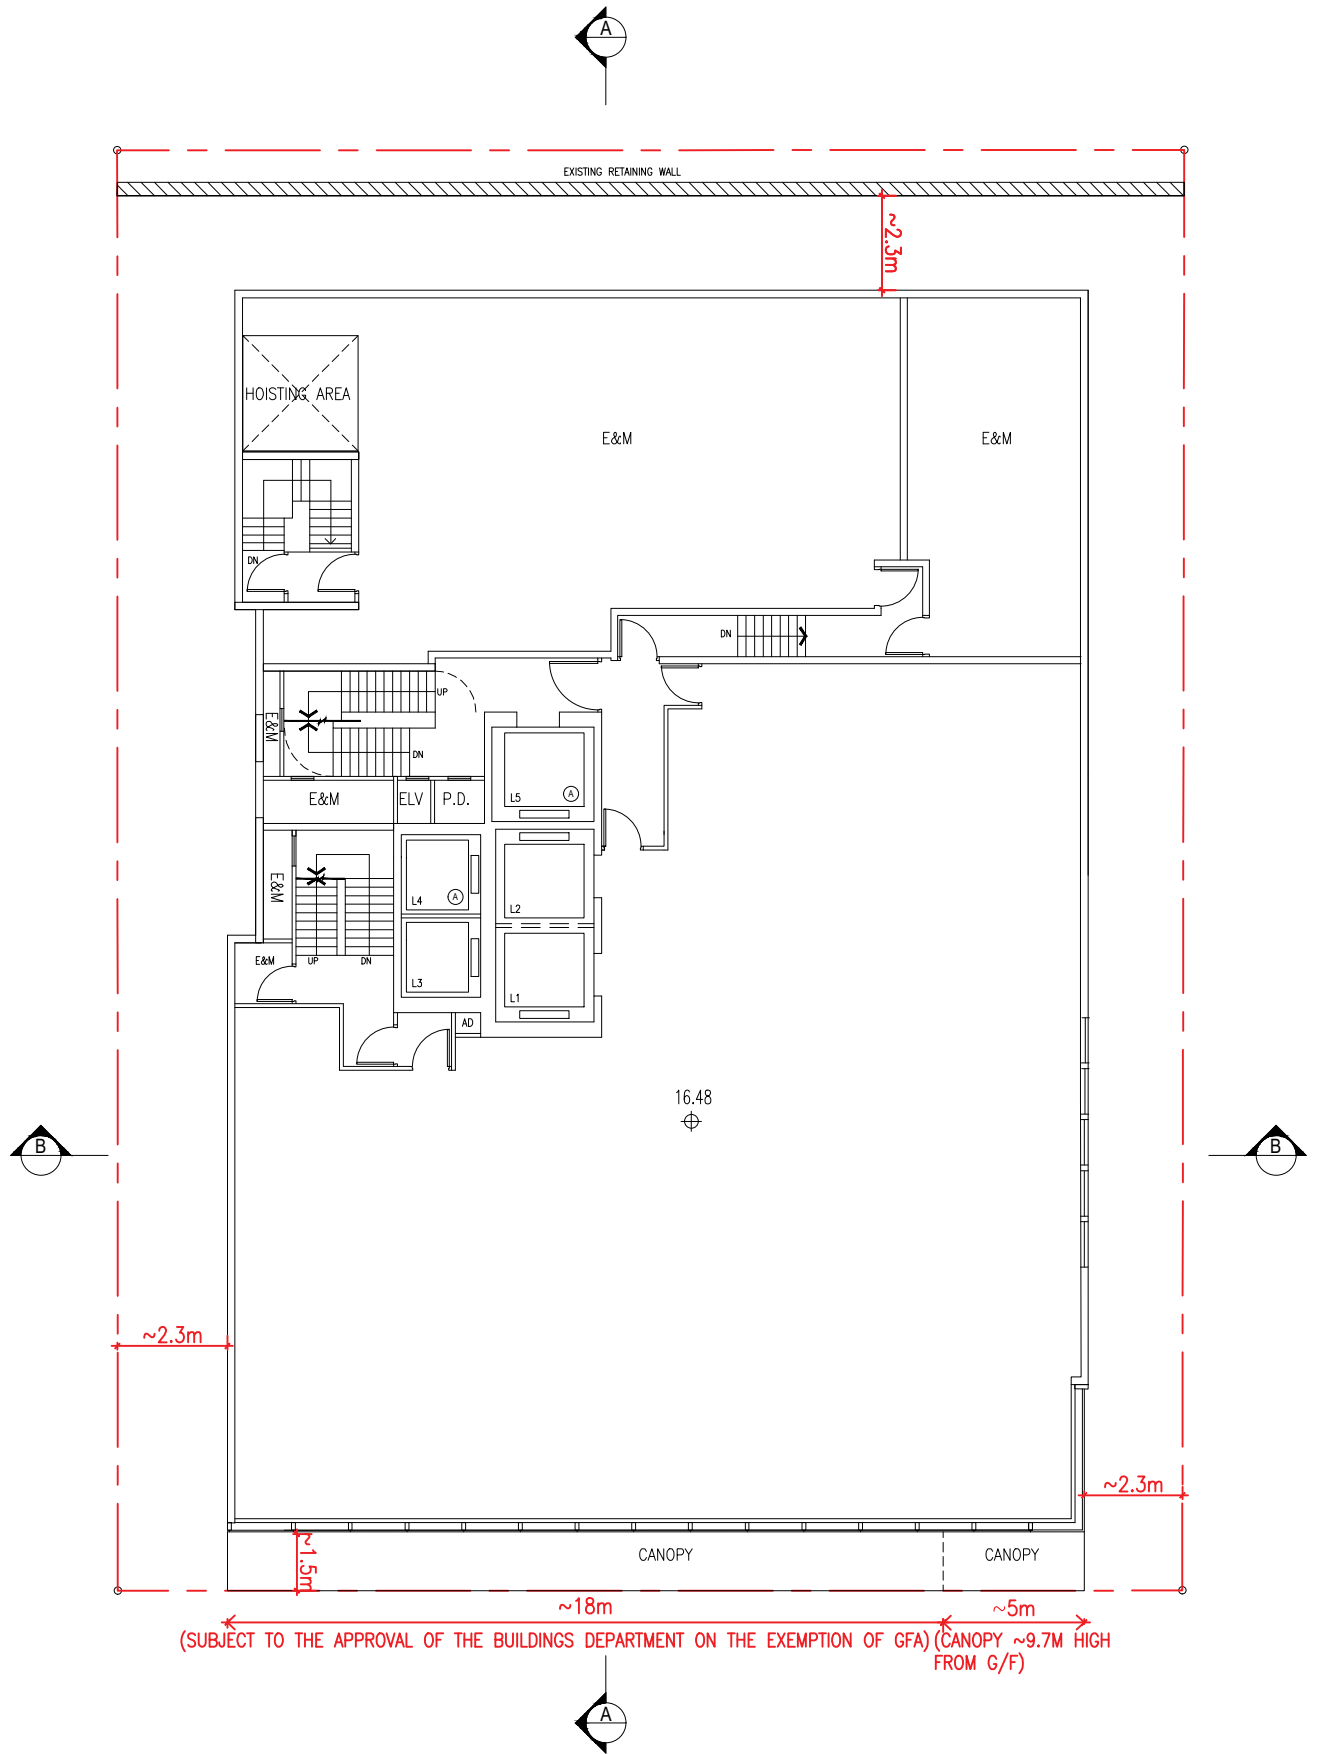

2F


SHOP & SERVICES / EATING PLACE

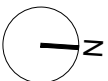


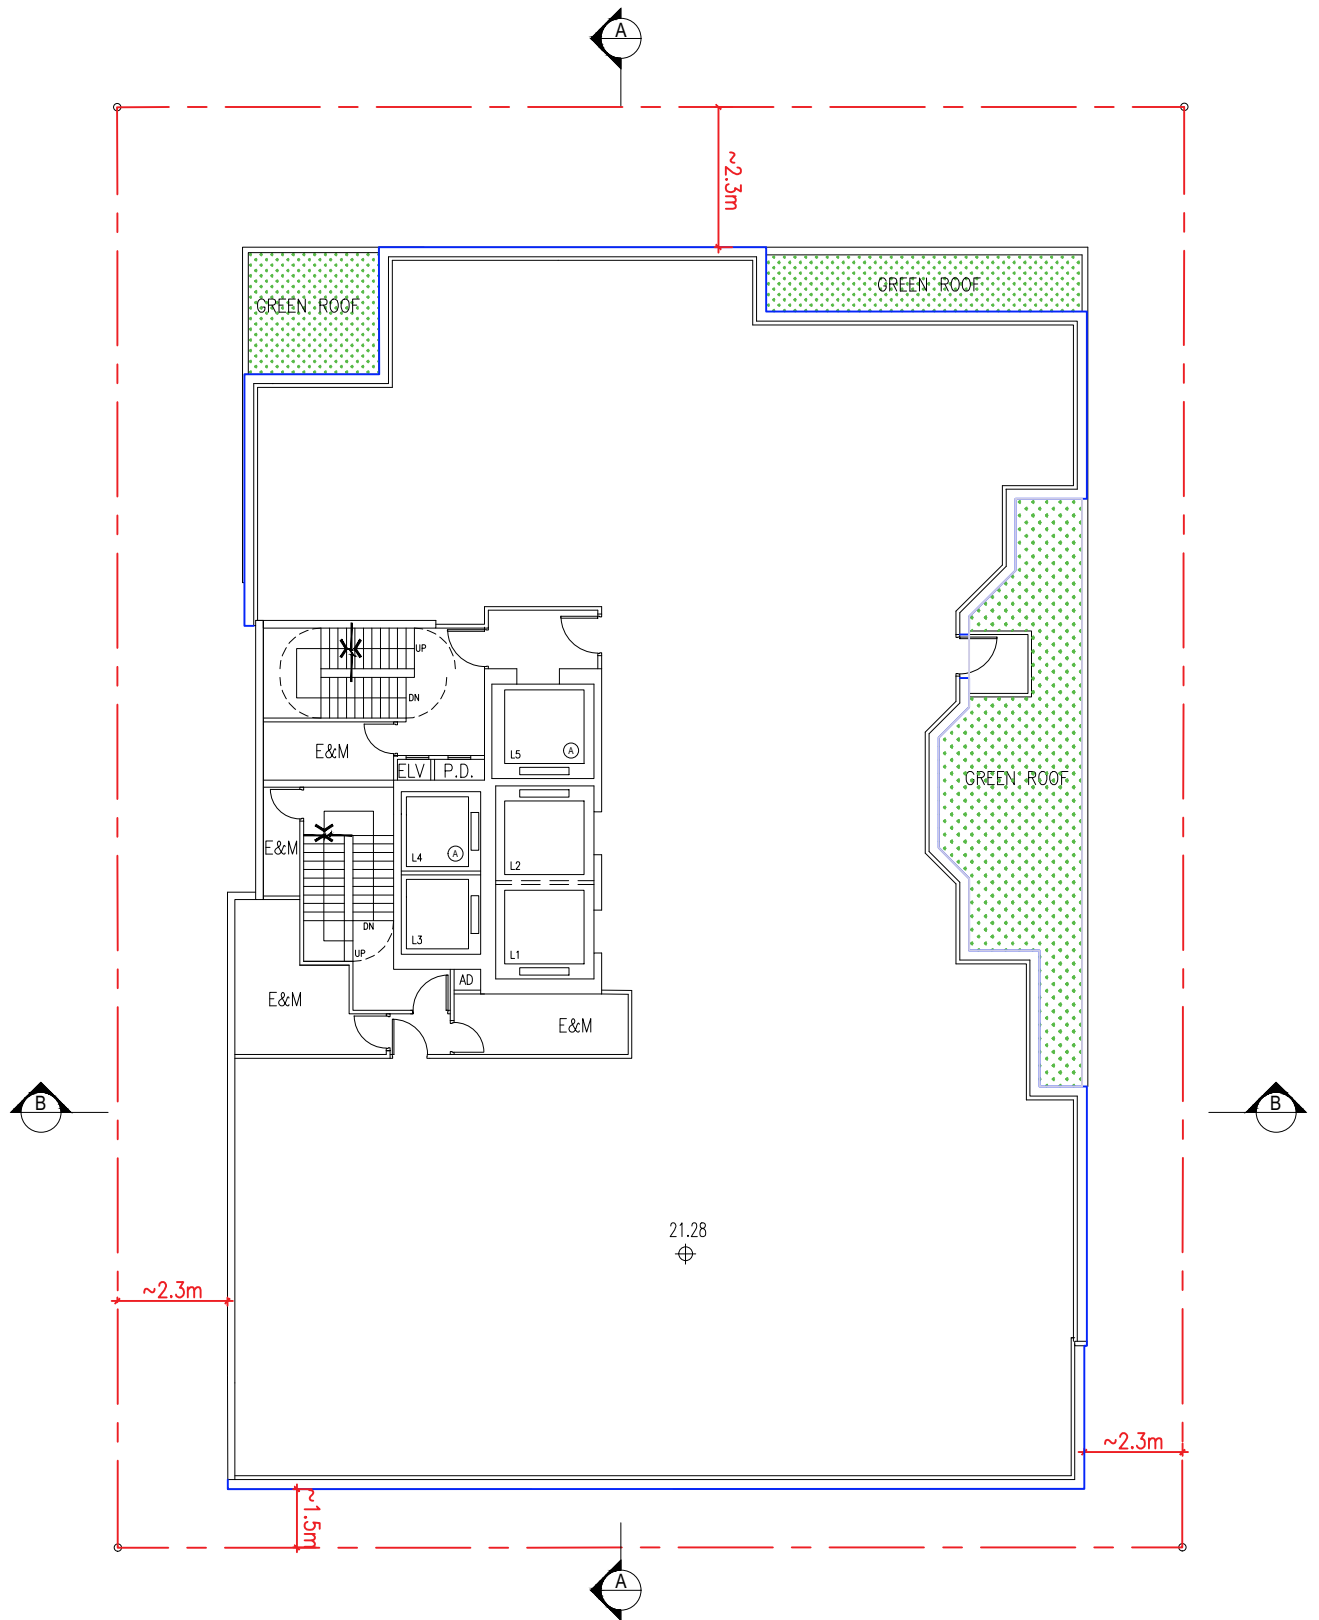

3F


SHOP & SERVICES / EATING PLACE / OFFICE

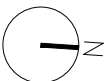


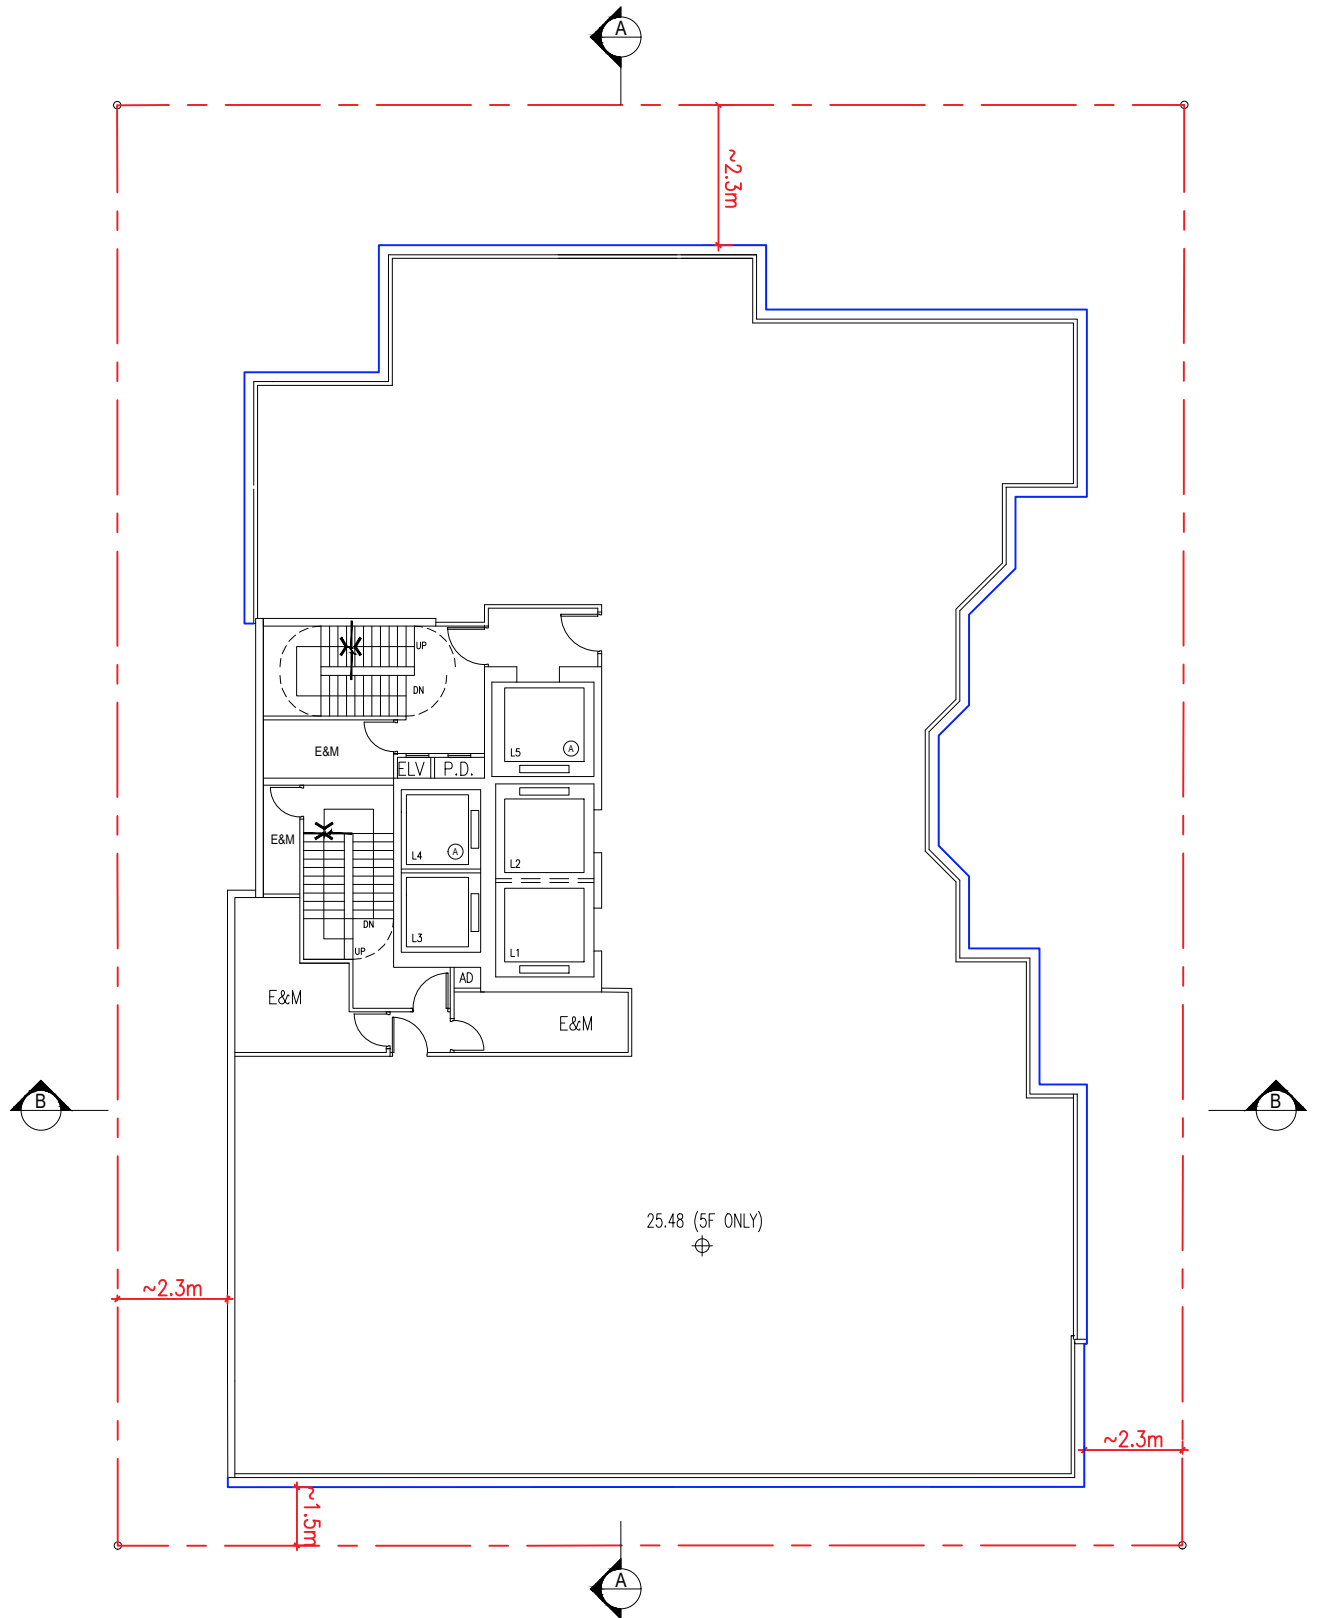


5F - 7F


SHOP & SERVICES / EATING PLACE / OFFICE

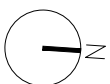

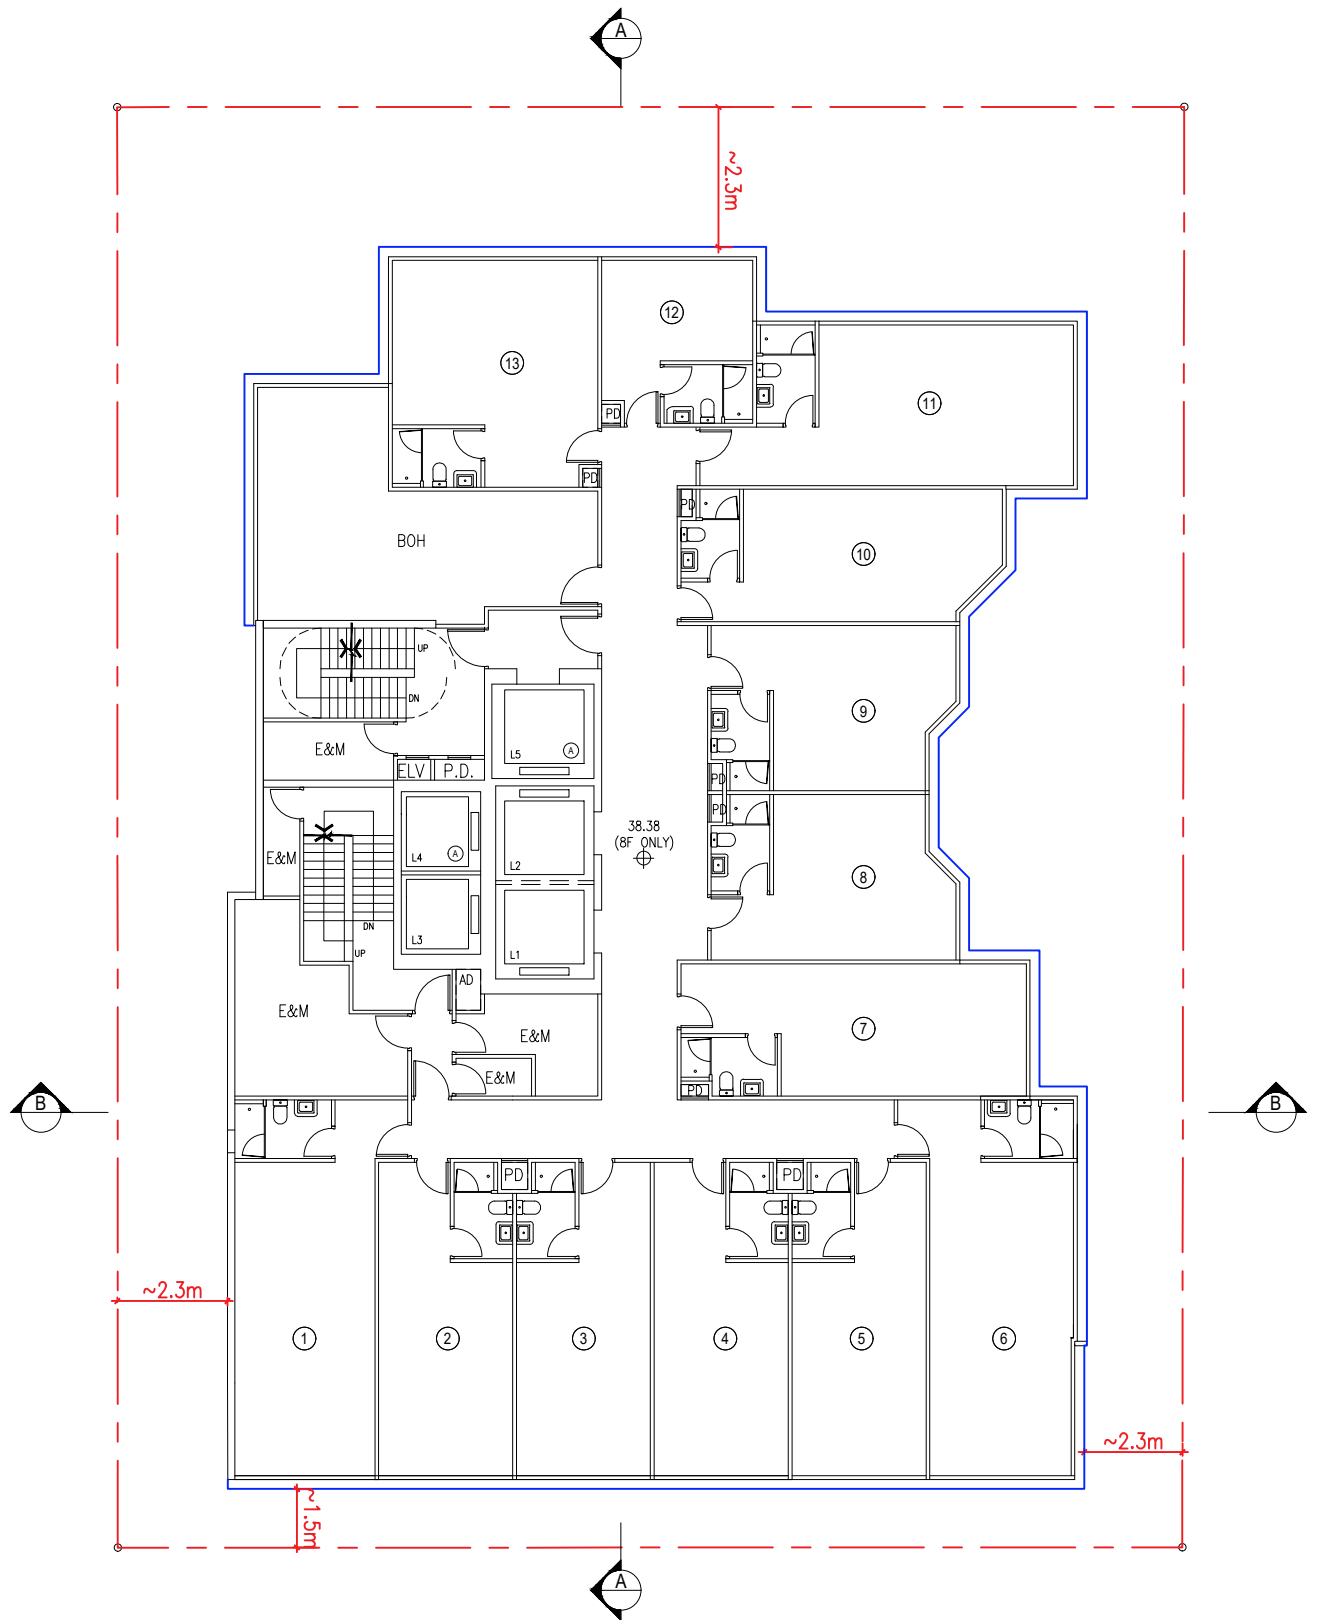



8F - 16F
HOTEL (EXCLUDE 13F AND 14F)

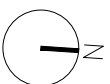

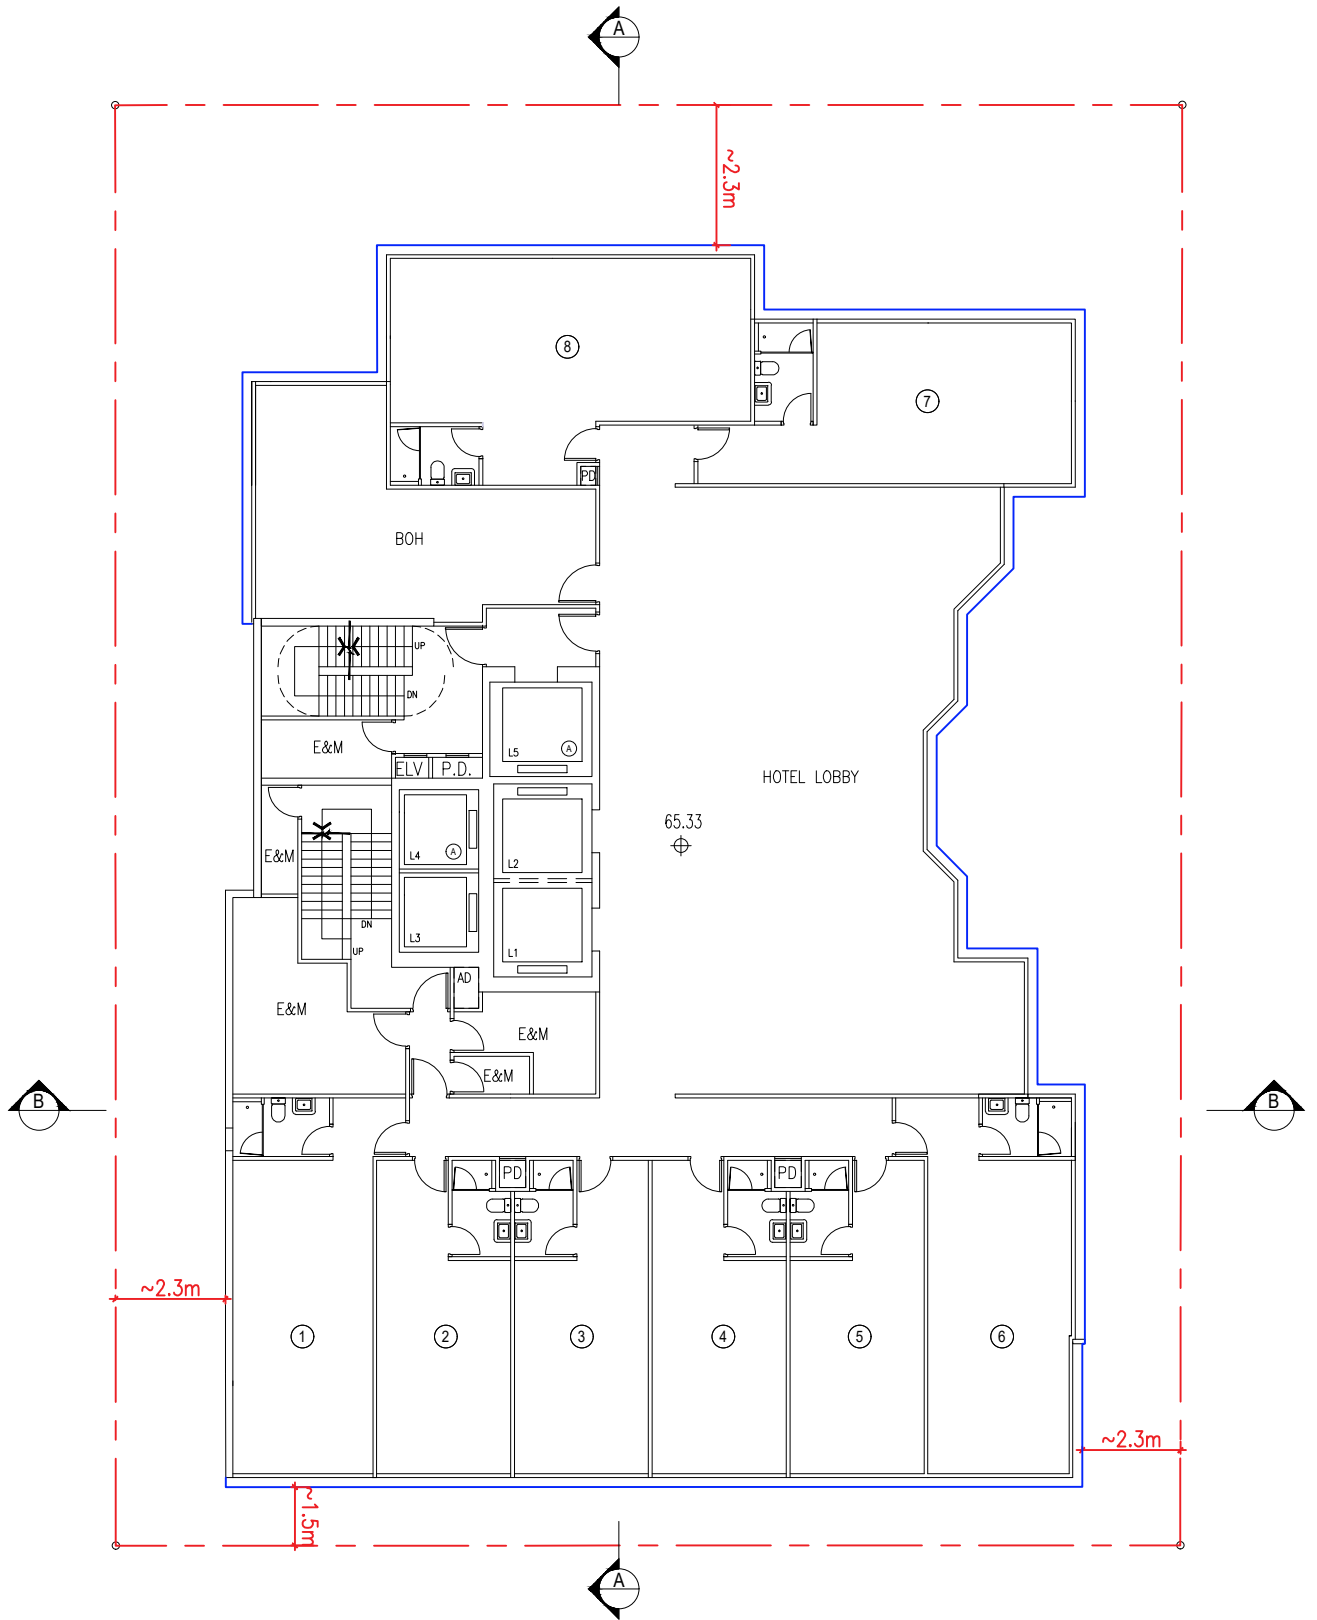



17F
HOTEL

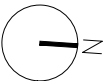

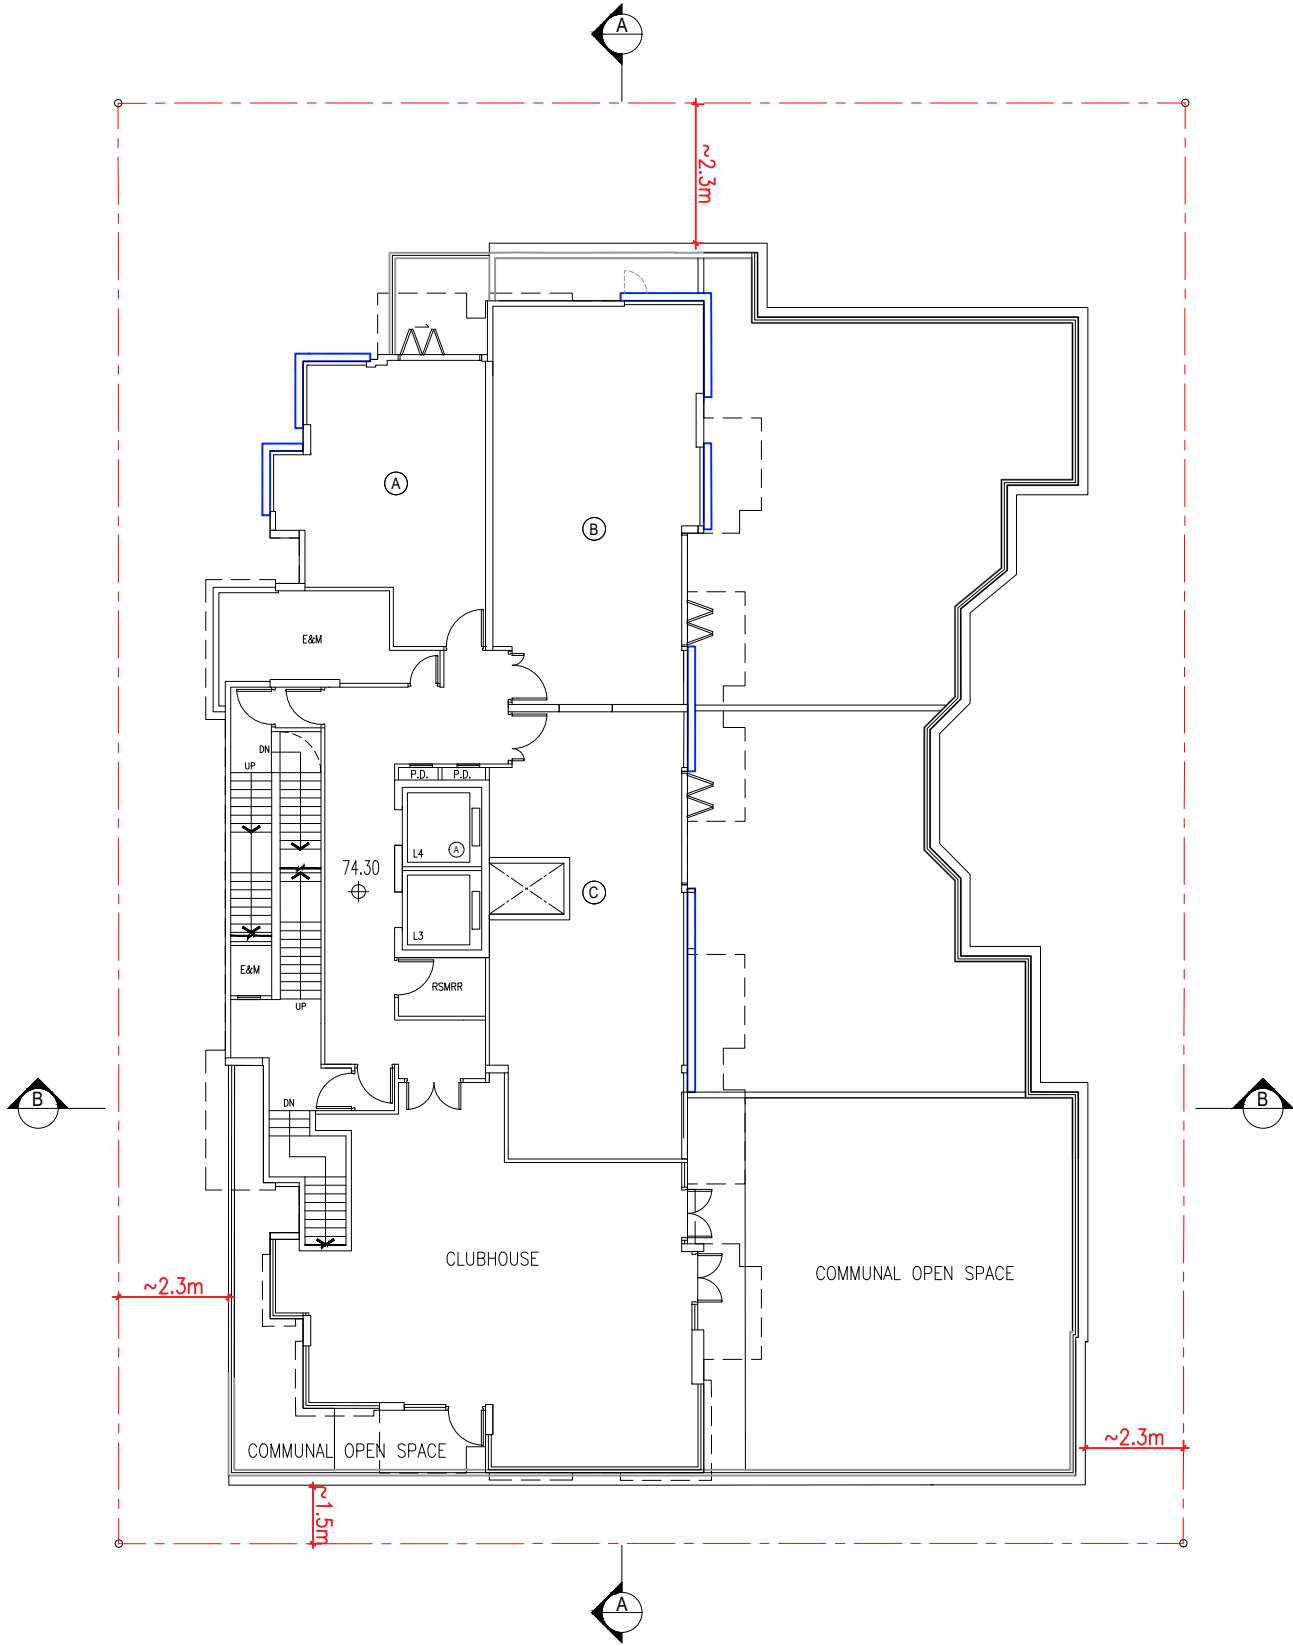


18F
FLAT

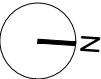


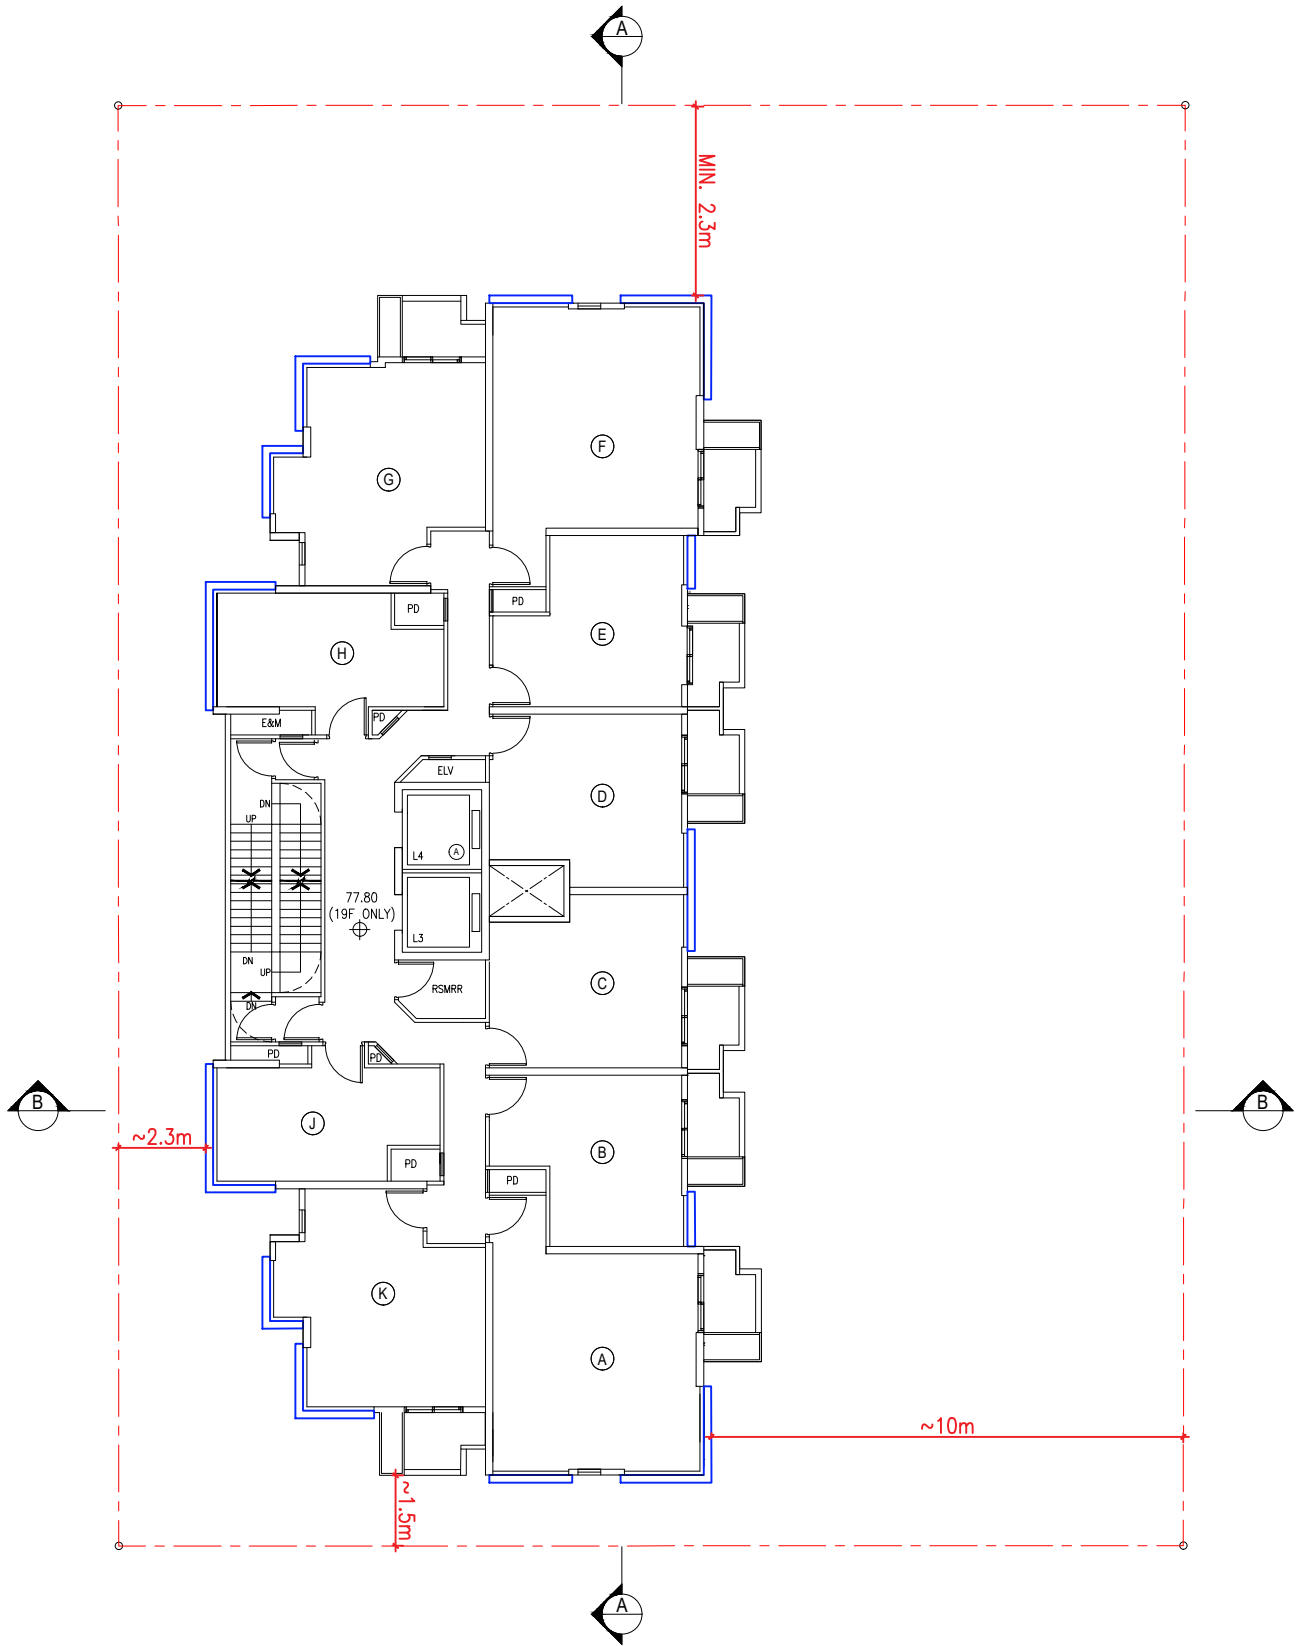


19F - 28F


FLAT (EXCLUDE 24F)

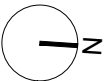

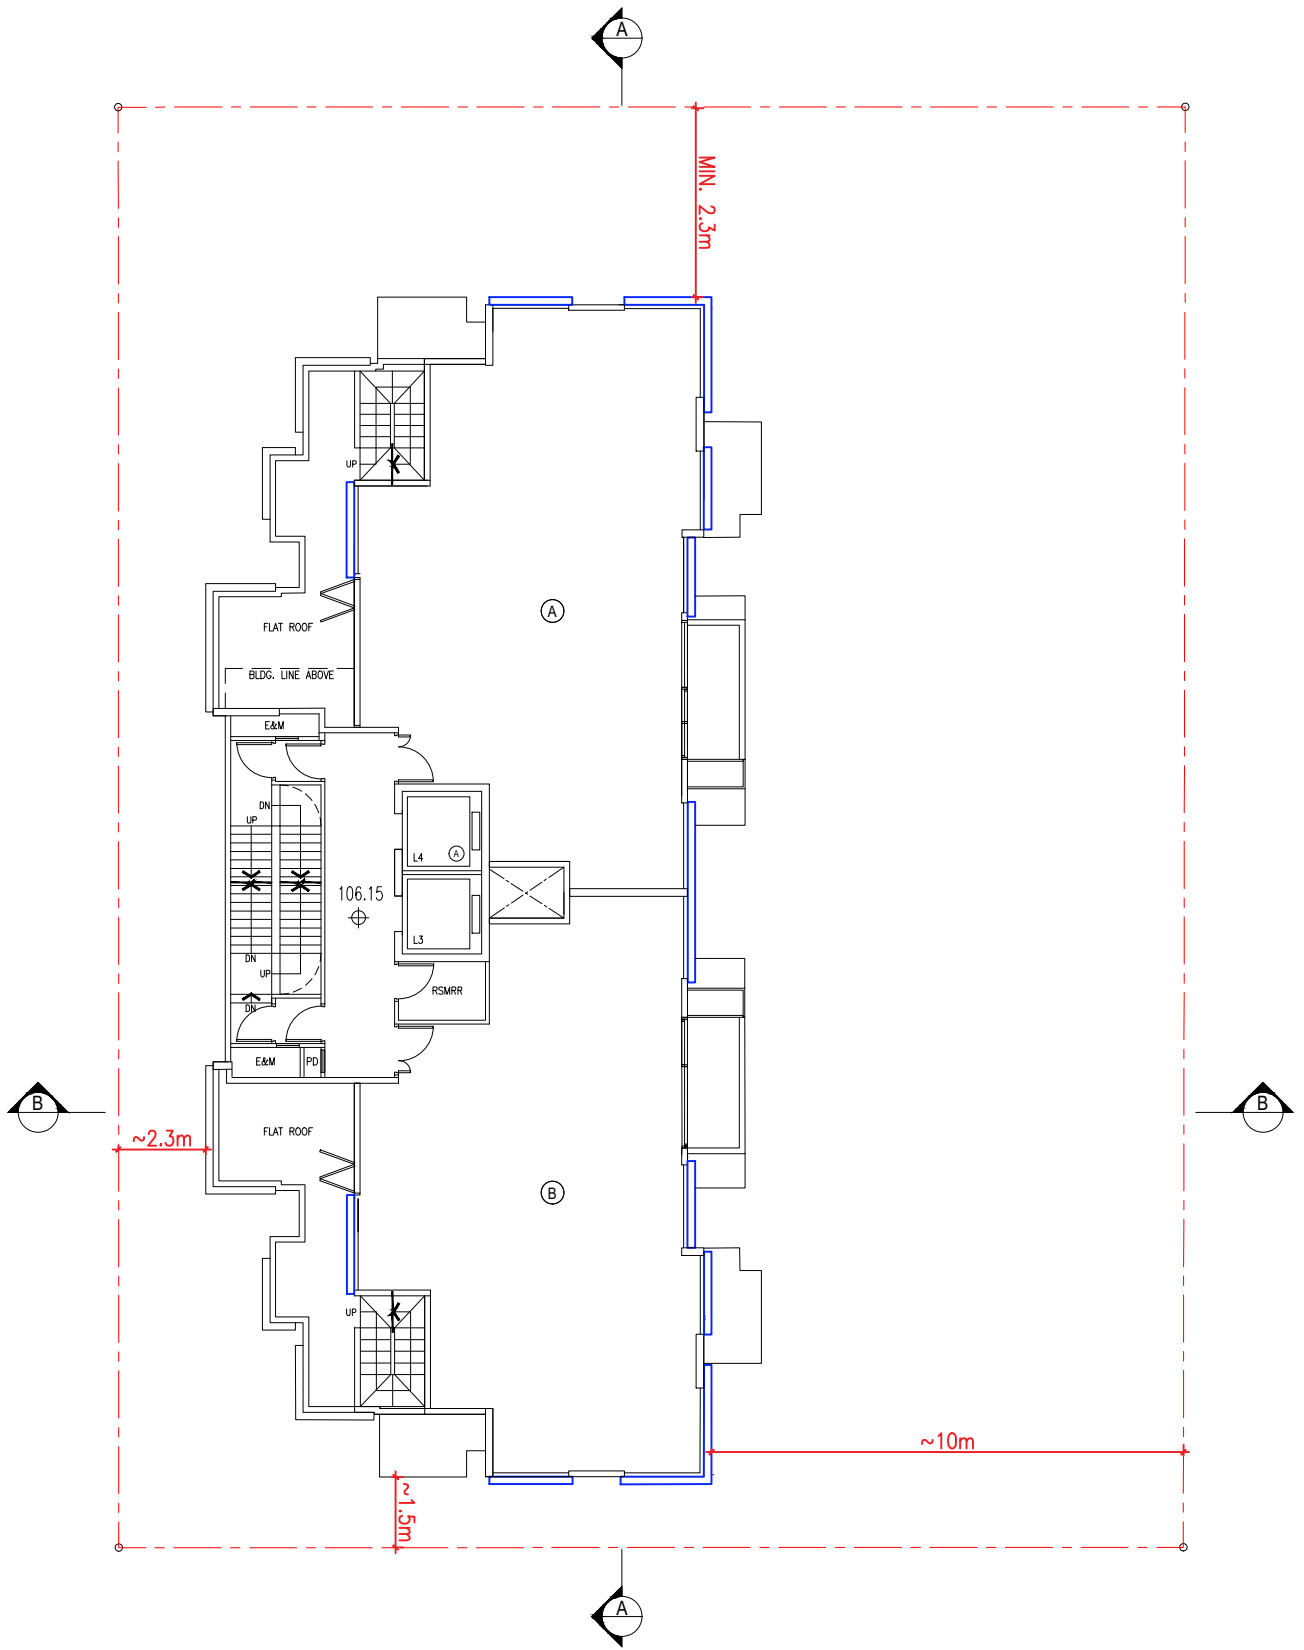



29F

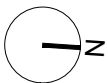

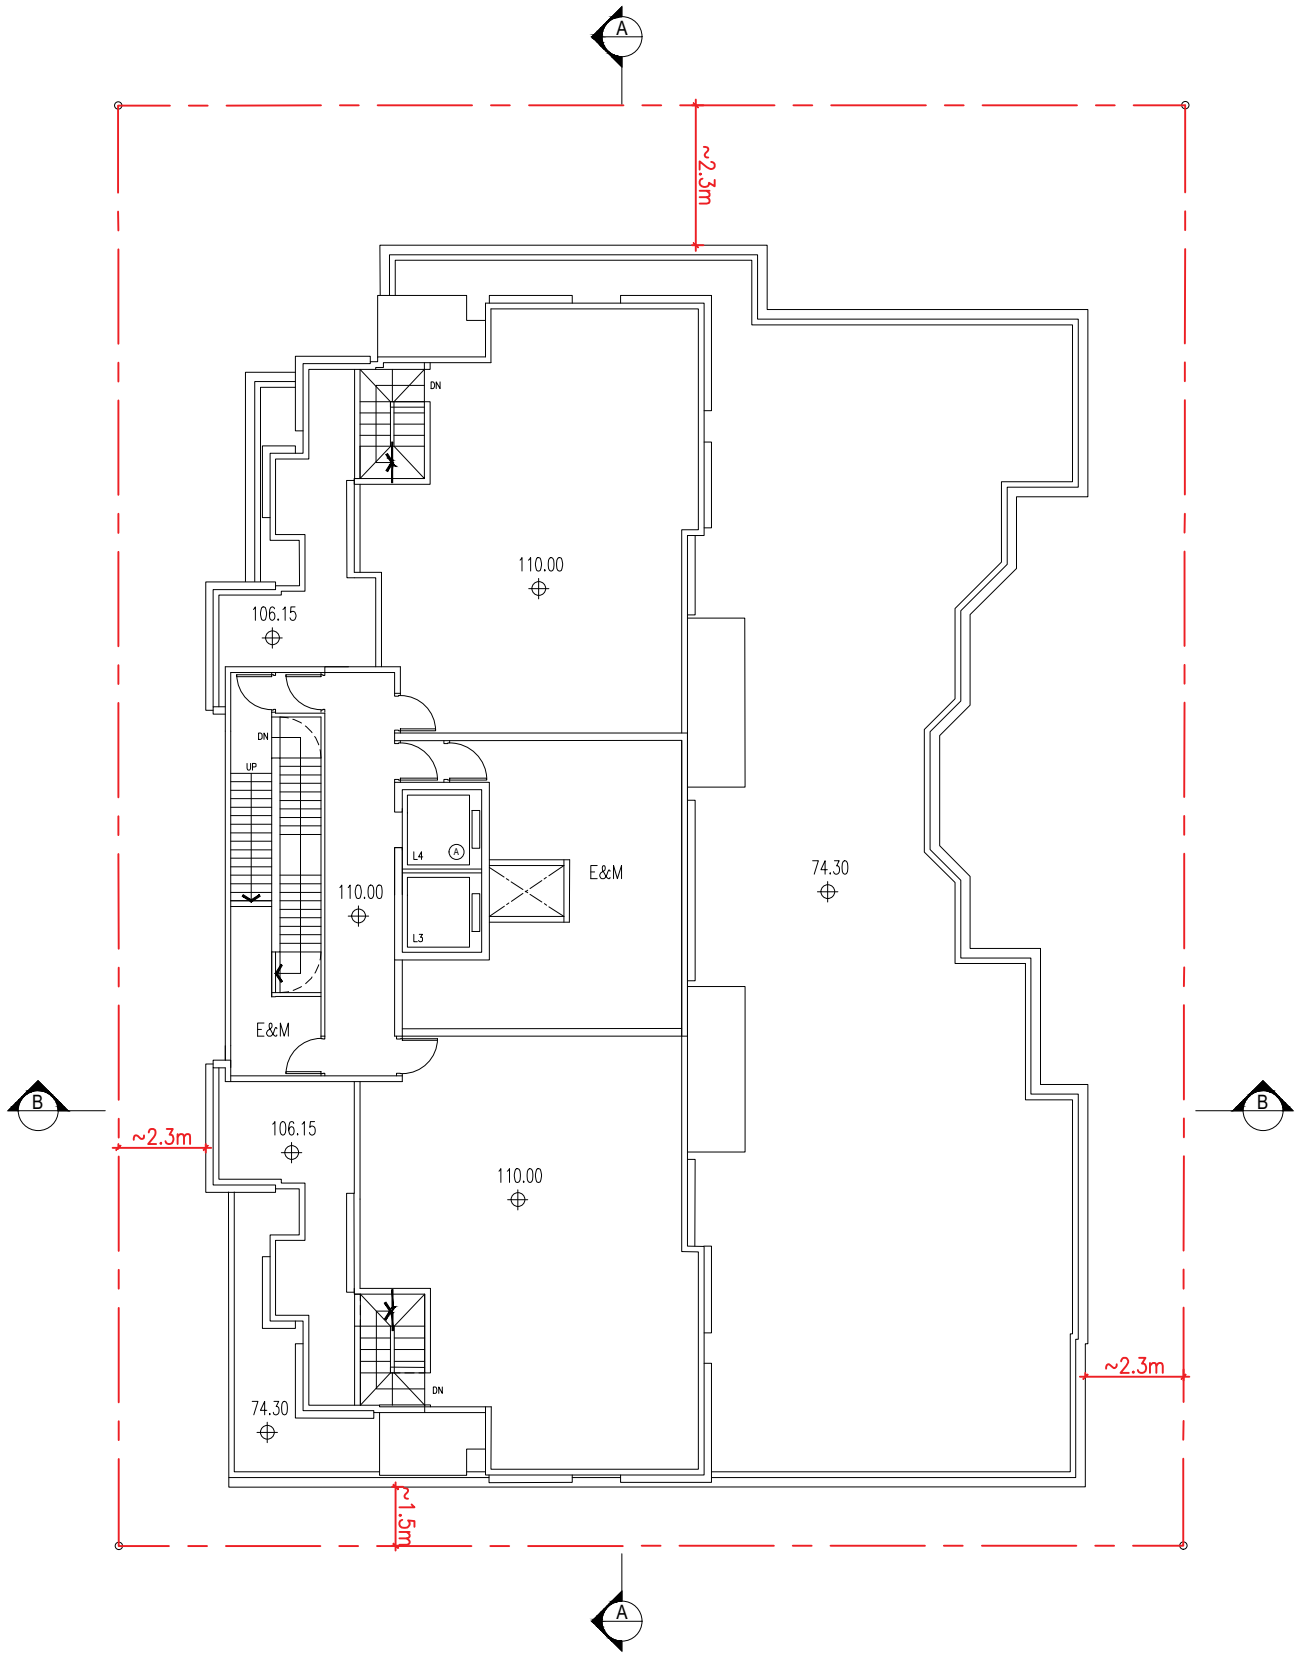


R/F

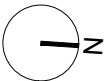


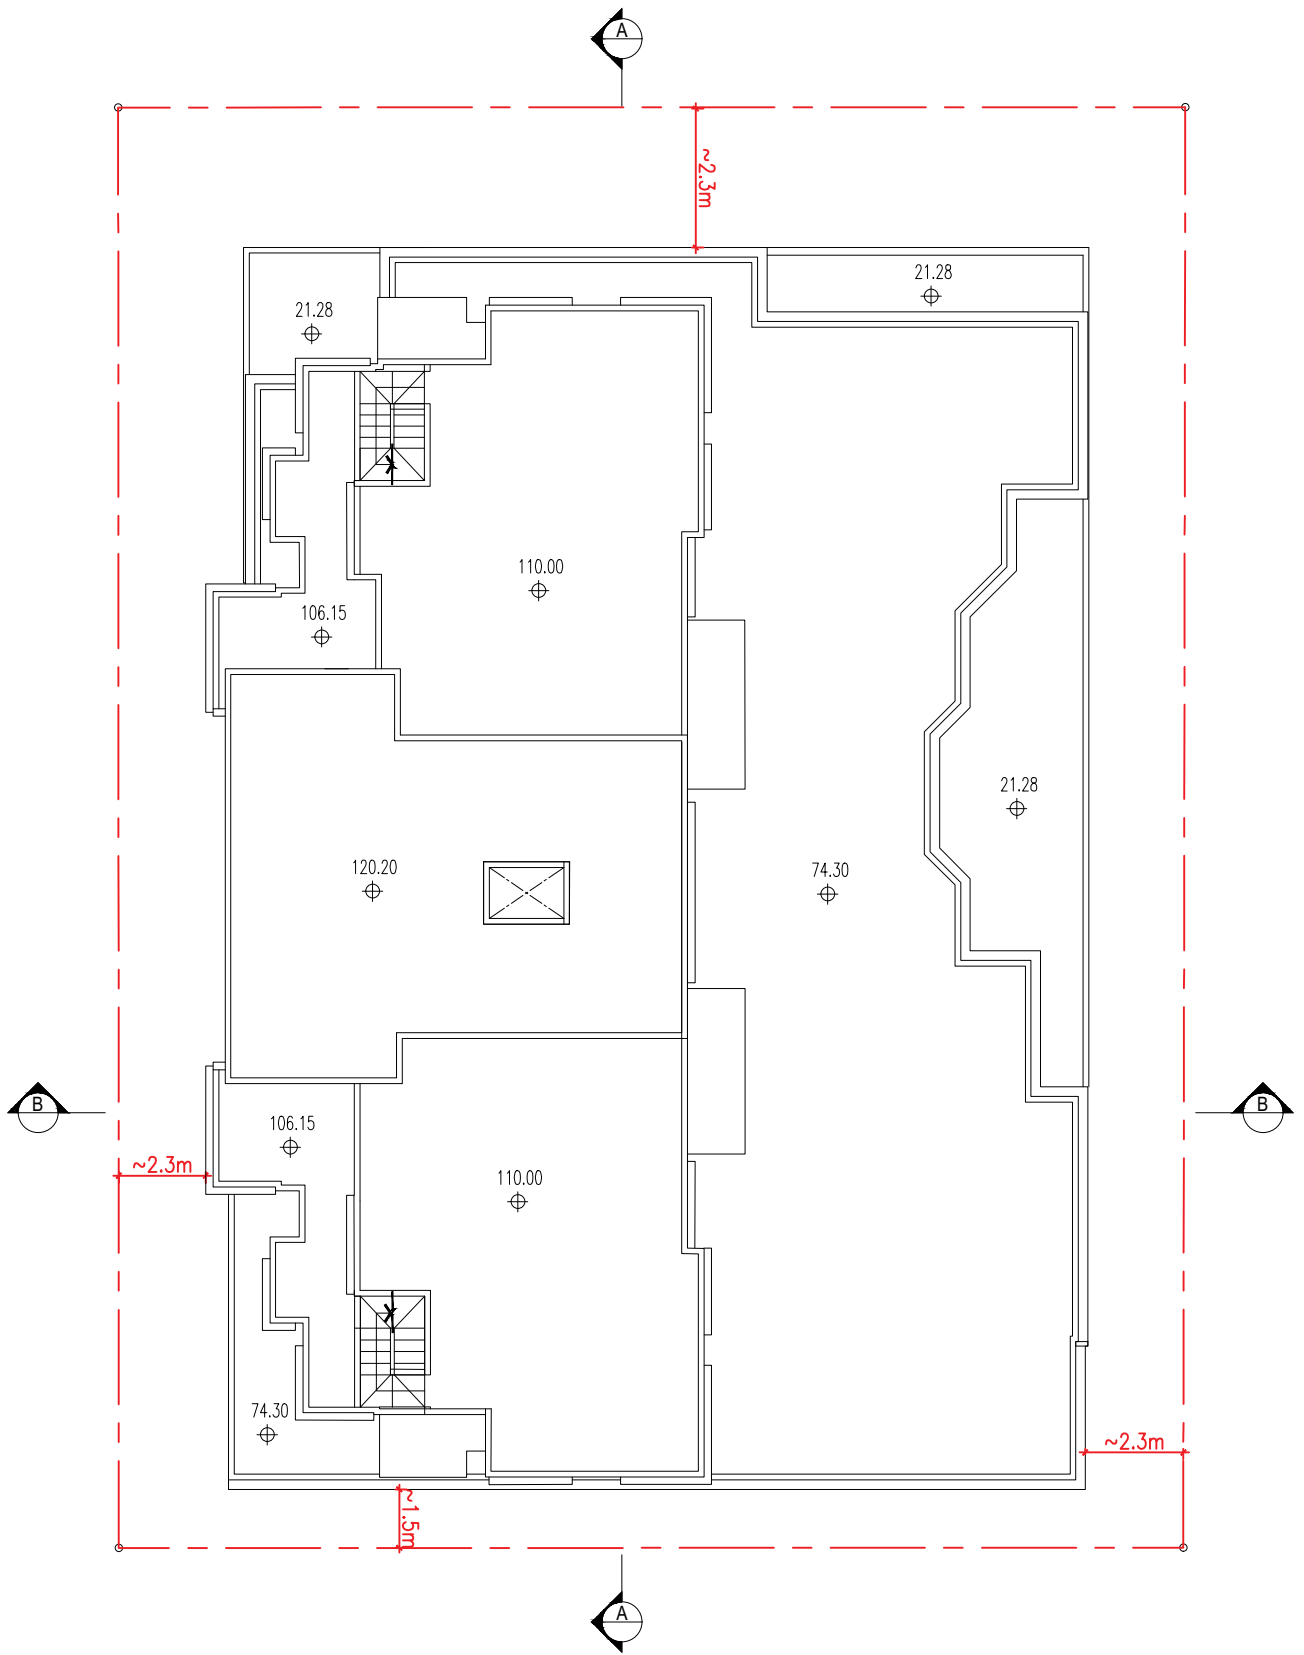

T/R

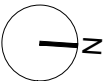


2025.06.10

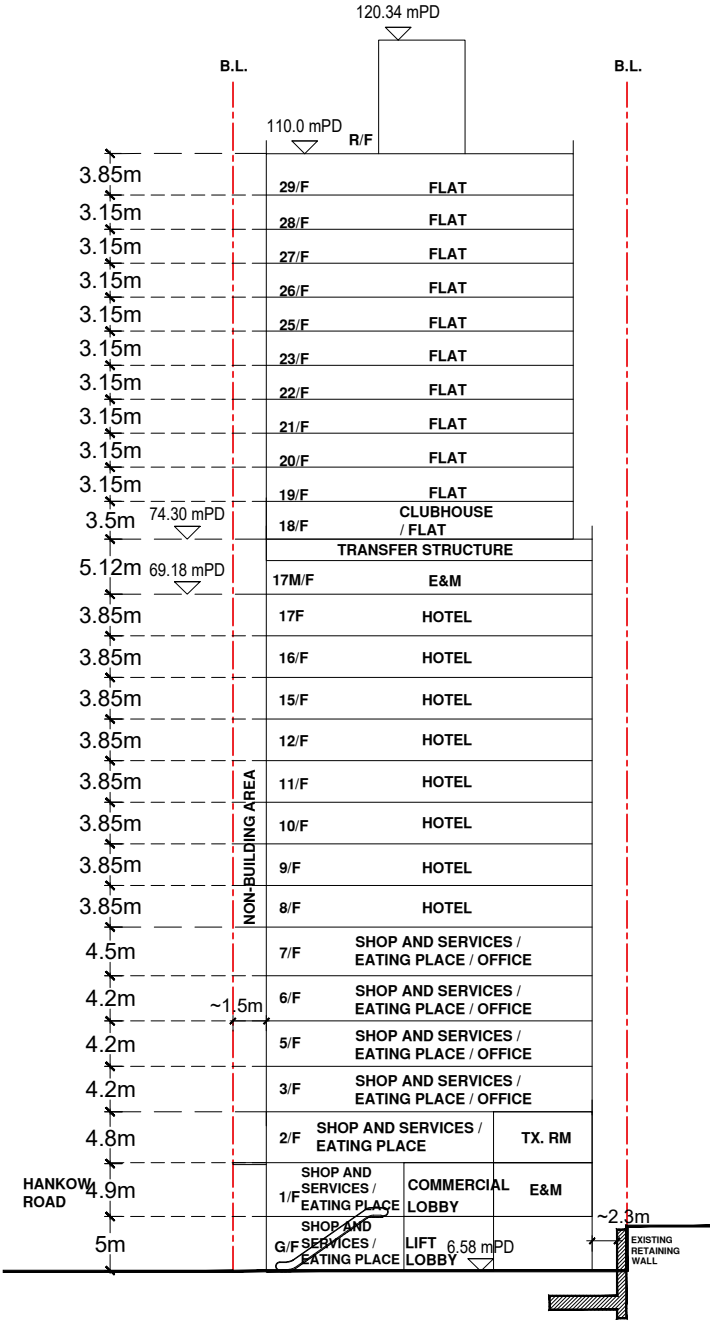

SECTION A-A

2025.06.10

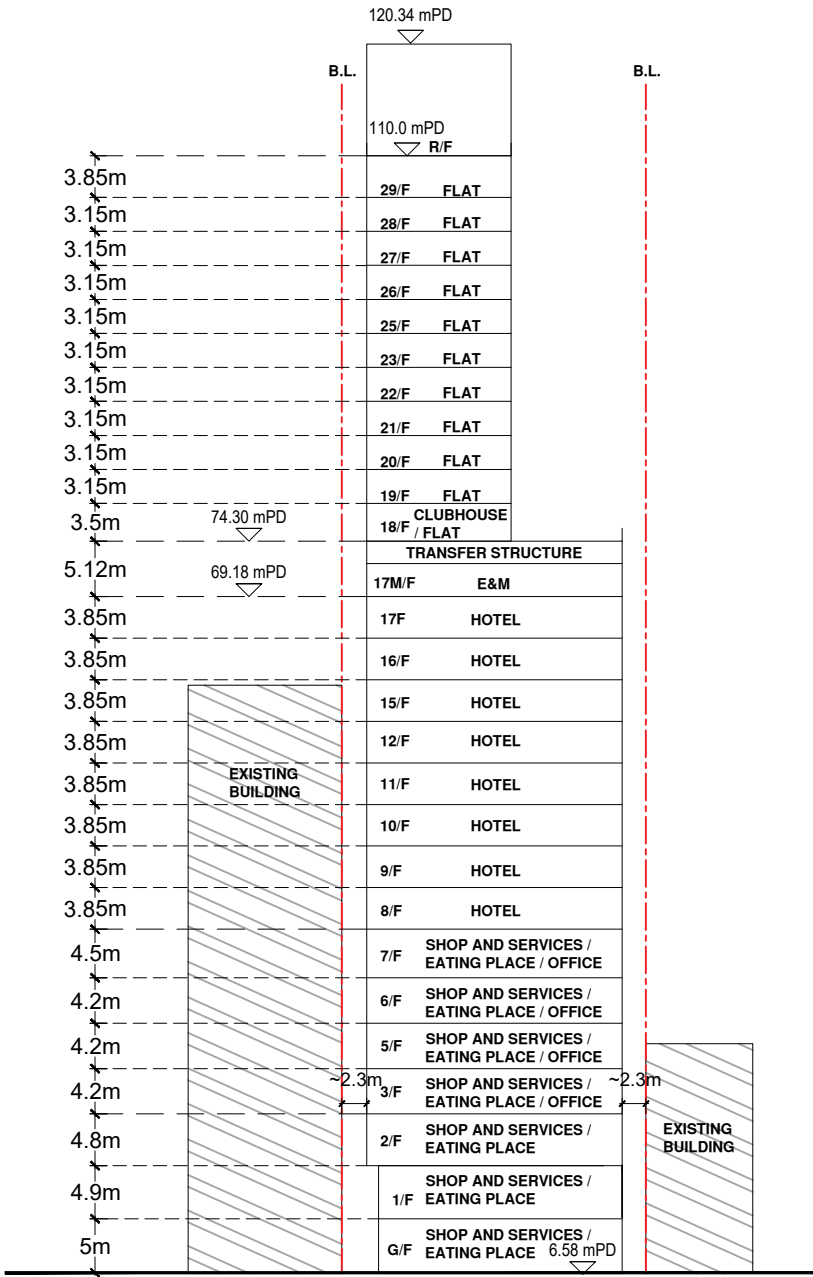

SECTION B-B